



1235505/4/8/23#220/P. UB4. (S-1.)
(OWNER), MR. RASHID BHATTI


0 m 5 m 10 m 20 m
SCALE 1:200 on A4

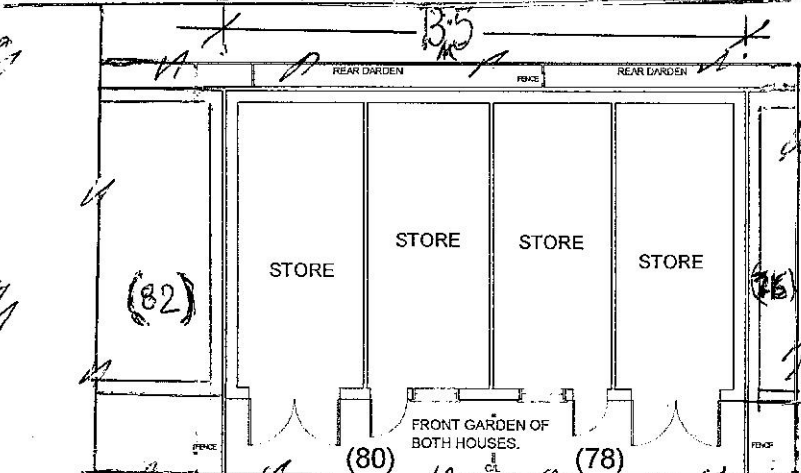

EXISTING GROUND FLOOR PLAN OF BOTH OUTBUILDINGS PLAN AS H/78/80. (1:200).

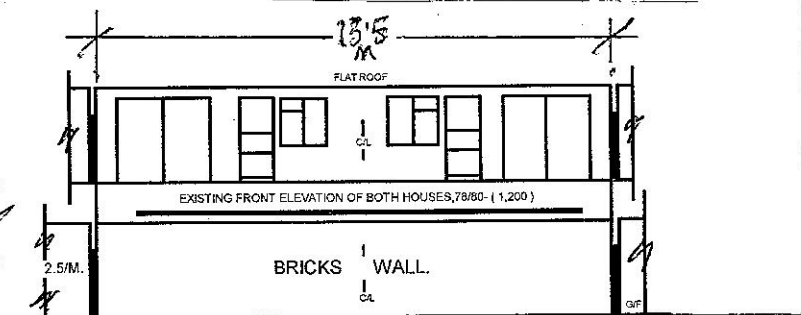


EXISTING REAR ELEVATION OF BOTH HOUSES 78/80. (1:200). DATE:- 01/08/2023.

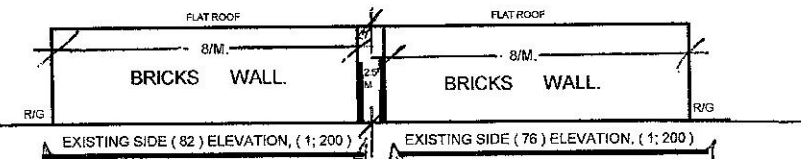

EXISTING SIDE (82) ELEVATION, (1:200) EXISTING SIDE (76) ELEVATION, (1:200)

PLANNING PORTAL:- PP- PP-	(OWNER), MR. RASHID BHATTI ADD:- H/78 + 80, (1/OWNER) SHAKESPEARE AVENUE HAYES MIDDX.- LONDON. UB4 0BW.
COUNCIL/REF#:-	PROPOSAL:- EXISTING TWO OUTBUILDINGS BOTH, 78/80, TO BE CONVERTED IN TO GYM AND GAME ROOMS IN EACH H/78-80 SEPERATED IN BOTH.
	DWG/#- R/78-80/B-1/A.
	DATE:- 01/08/2023.
	SCALE AS SHOWN
	SHEET# (S-1 OF S-3).
RESUBMISSION 24/04/2024.	

DRAW IT
Architectural Technician/Consultant
MR. MONEY QADRI
Agent
DOVECOTE BARN,
SG4 7DZ, Herts.,
Mobile: 07949 035 715
Email: draw_it@hotmail.com

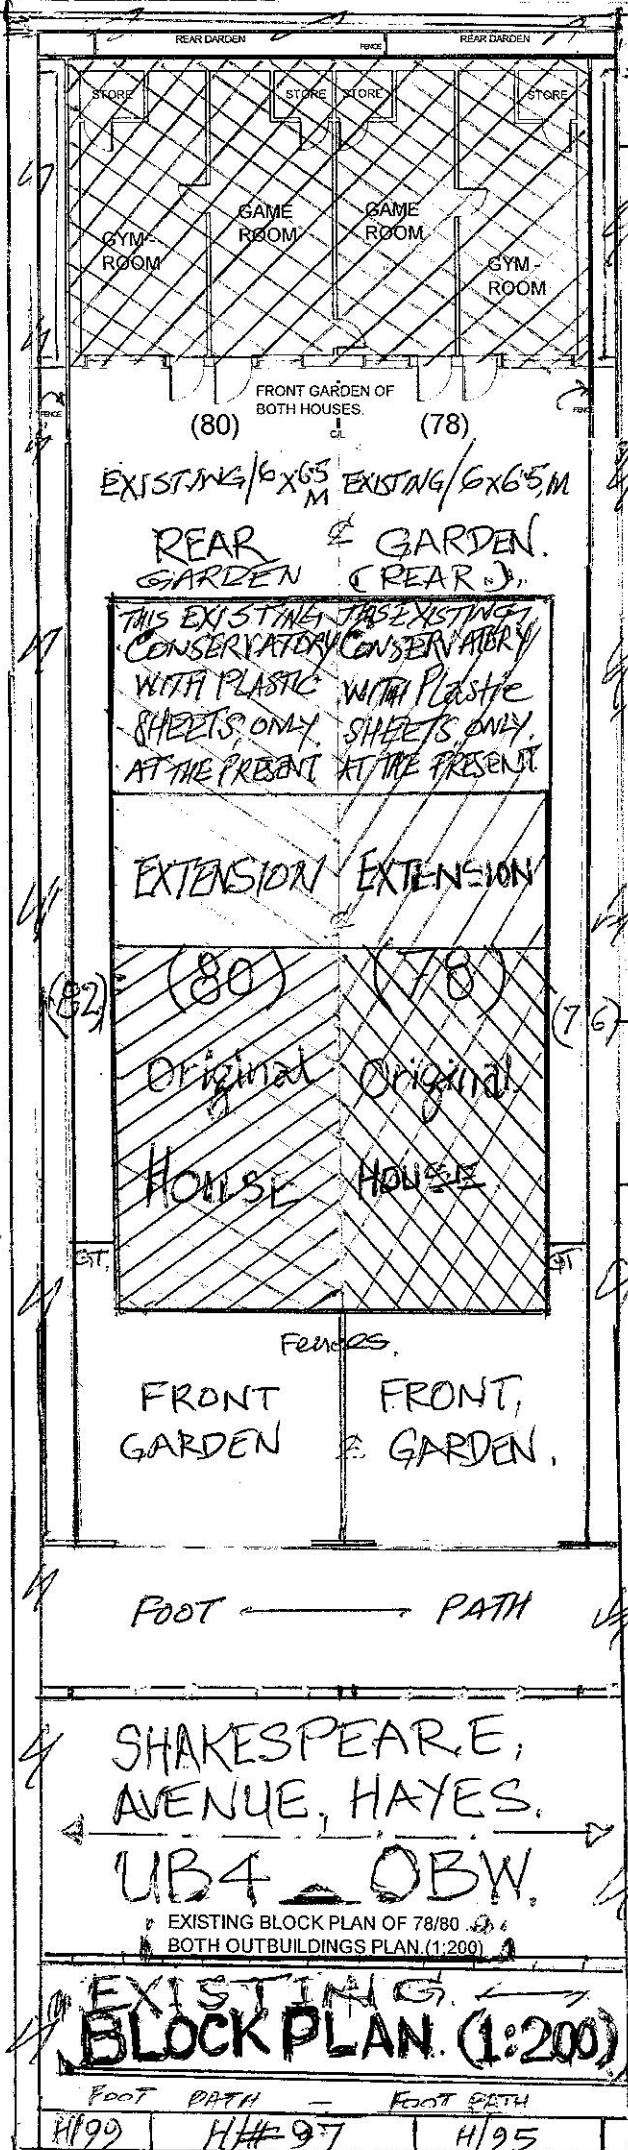

EXISTING 16x65M EXISTING 6x65M

REAR GARDEN (REAR)

THIS EXISTING IS EXISTING CONSERVATORY WITH PLASTIC SHEETS ONLY AT THE PRESENT

EXTENSION

ORIGINAL HOUSE

FRONT GARDEN

FOOT PATH

SHAKESPEARE AVENUE, HAYES.

UB4 OBW.

EXISTING BLOCK PLAN OF 78/80 BOTH OUTBUILDINGS PLAN (1:200)

EXISTING BLOCK PLAN (1:200)

H/92 H/97 H/95