
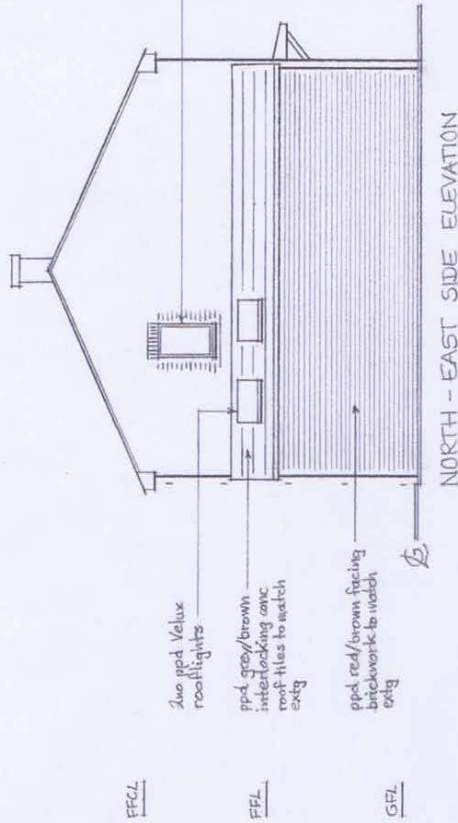


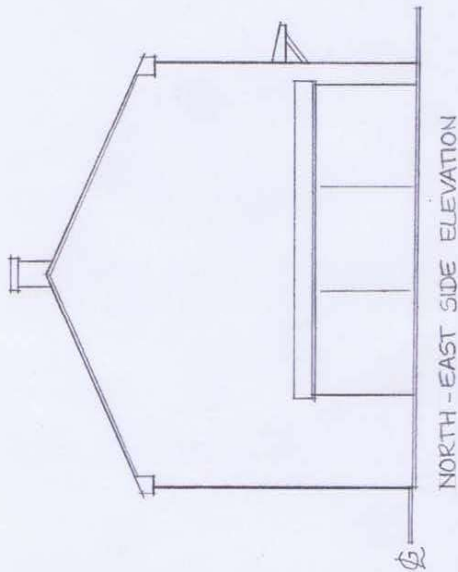

FFCL



FFL

GFL

Two ppd Velux rooflights

ppd grey/brown interlocking conc roof tiles to match extg

ppd obscure glazed white uPVC casement window to match extg (to first floor landing)

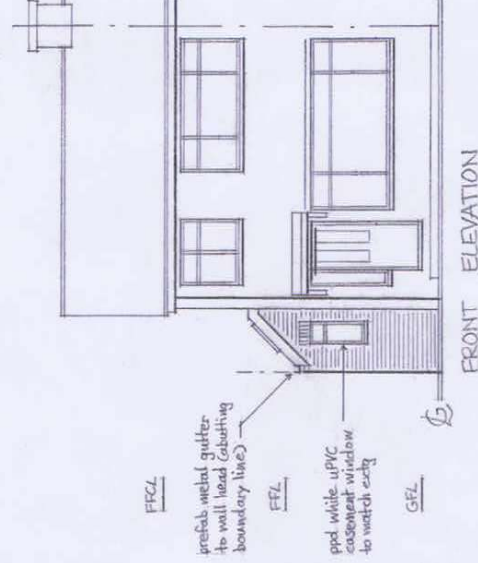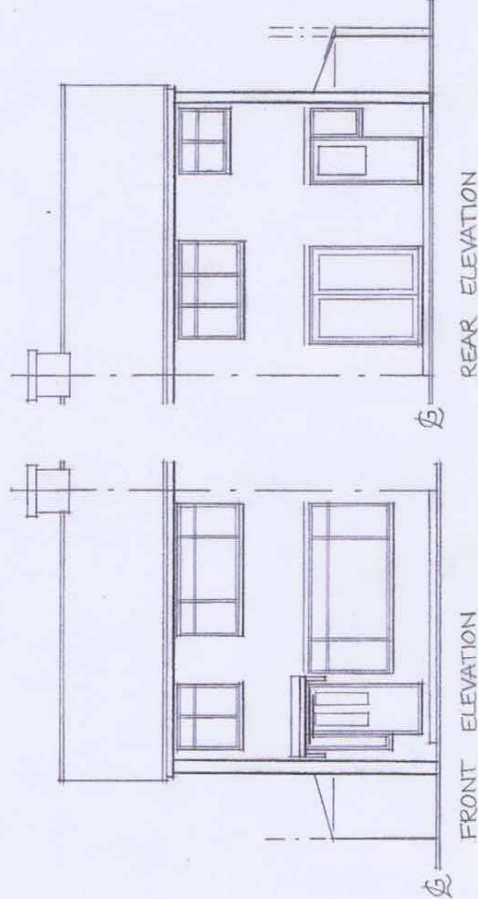

FFCL

FFL

GFL

ppd white uPVC casement window to match extg

ppd white uPVC window to match extg

ppd white glazed rear door to kitchen

2400

REAR ELEVATION

FRONT ELEVATION

EXISTING ELEVATIONS

PROPOSED ELEVATIONS

0 1 2 3 4 5

METRES
SCALE: 1/100

STUART & BOWEN
CHARTERED BUILDING SURVEYORS

STUART BOWEN & CO
18 Pheasant Walk
Chalfont St. Peter
Bucks. SL9 0PW
Tel/fax: 01494 870680

NOTES:
All dimensions in millimetres
All proposed work shown hatched
All dimensions must be checked on site and not scaled from this drawing.

Client MR & MRS K. KNIGHT

Scale 1:100

Drawing Title
EXTG & PPD ELEVATIONS

Drawn by SB
Date JULY, 2013

Drg No. 765.02

Rev RI