



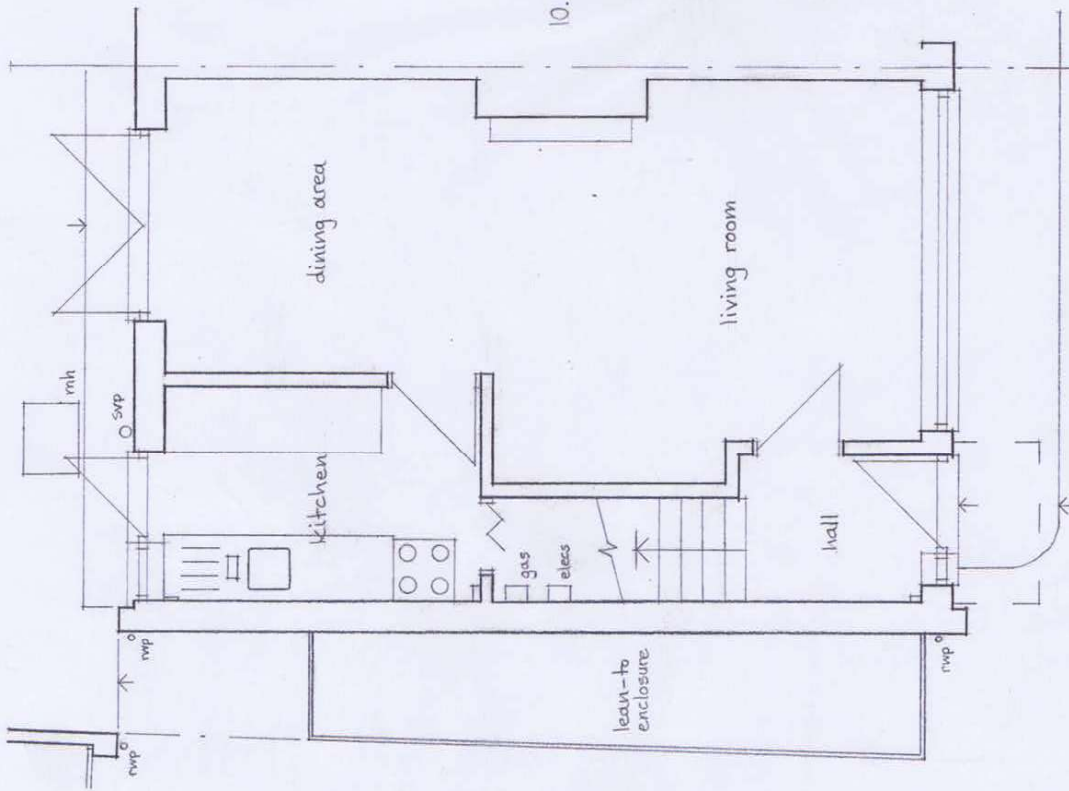

EXISTING GROUND FLOOR PLAN

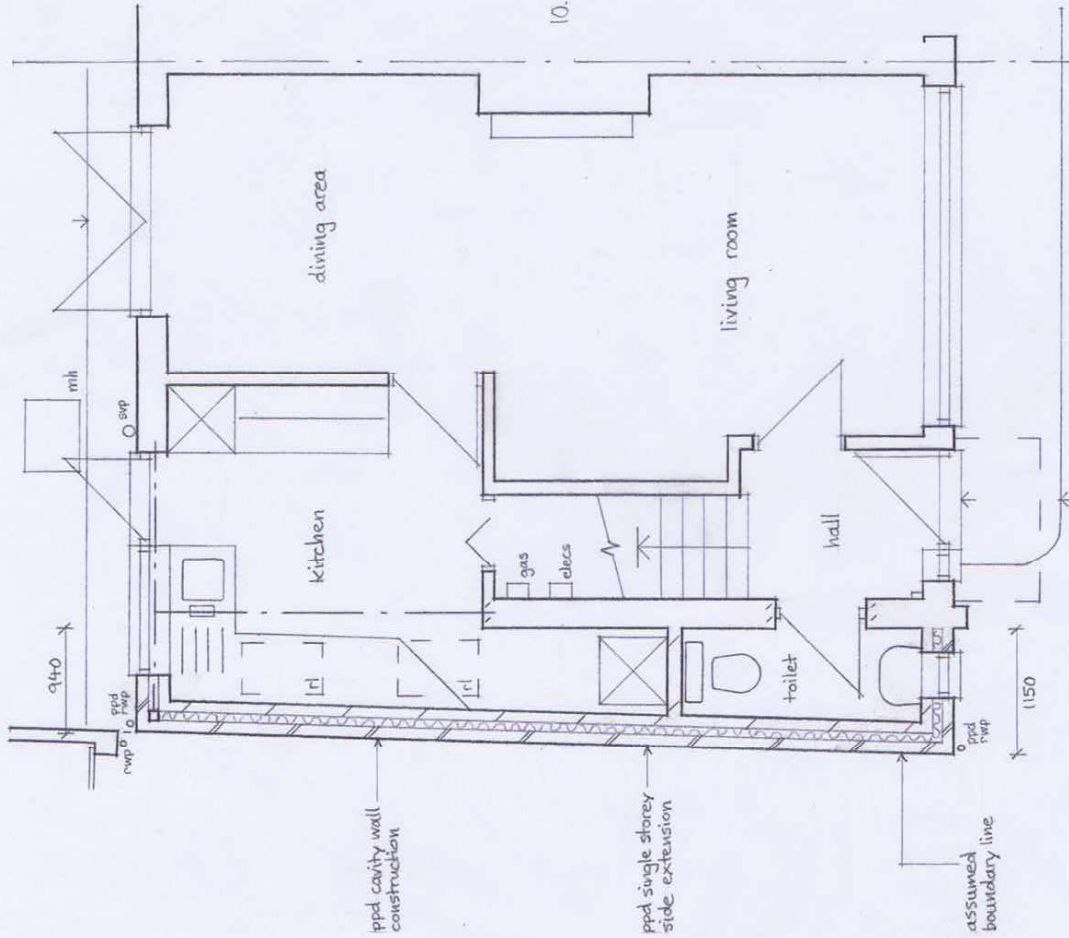

PROPOSED GROUND FLOOR PLAN

STUART & BOWEN
 CHARTERED BUILDING SURVEYORS
 18 Pleasant Walk
 Chalfont St. Peter
 Bucks. SL9 0PW
 Tel/fax: 01494 870680

NOTES:
 All dimensions in millimetres
 All proposed work shown hatched
 All dimensions must be checked on site and not scaled from this drawing.

STUART BOWEN & CO
 18 Pleasant Walk
 Chalfont St. Peter
 Bucks. SL9 0PW
 Tel/fax: 01494 870680

Client MR & MRS K. KNIGHT

Job Title Proposed single storey side extension to 12 Copse Close, West Drayton, Uxbridge. UB7 7PG

Scale 1:50

Drawn by SB

Date JULY, 2023

Drawing Title EXTG & PPD FLOOR PLANS

Drng No. 765.01

Rev R1