





COPSE CLOSE

NOTE:

The proposed development does not affect any trees on or adjacent to the site or any boundary fences or walls.

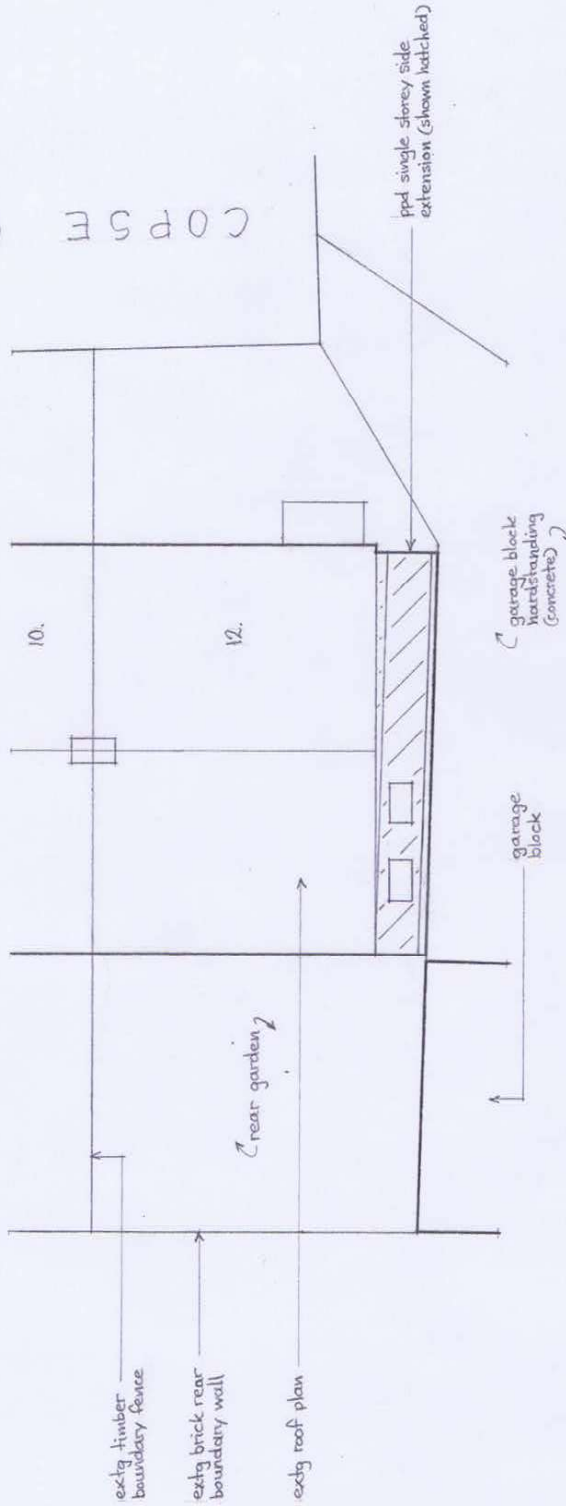

PROPOSED SITE PLAN

 

STUART & BOWEN CHARTERED BUILDING SURVEYORS	STUART BOWEN & CO 18 Pleasant Walk Chalfont St. Peter Bucks. SL9 0PW Tel/fax: 01494 870680	NOTES: All dimensions in millimetres All proposed work shown hatched All dimensions must be checked on site and not scaled from this drawing.	Client MR & MRS K. KNIGHT	Scale 1:100	Drawing Title PROPOSED SITE PLAN	
					Drg No. 765.03	Rev R1
					Drawn by 5B	Date JULY, 2023