


PLANNING APPLICATION
FOR A PART FIRST FLOOR REAR EXTENSION & GROUND FLOOR REAR EXTENSION





3 BRADENHAM ROAD HAYES UB4 8LP
SITE LOCATION PLAN
AREA 2 HA
SCALE 1:1250 on A4
CENTRE COORDINATES: 509378, 182576

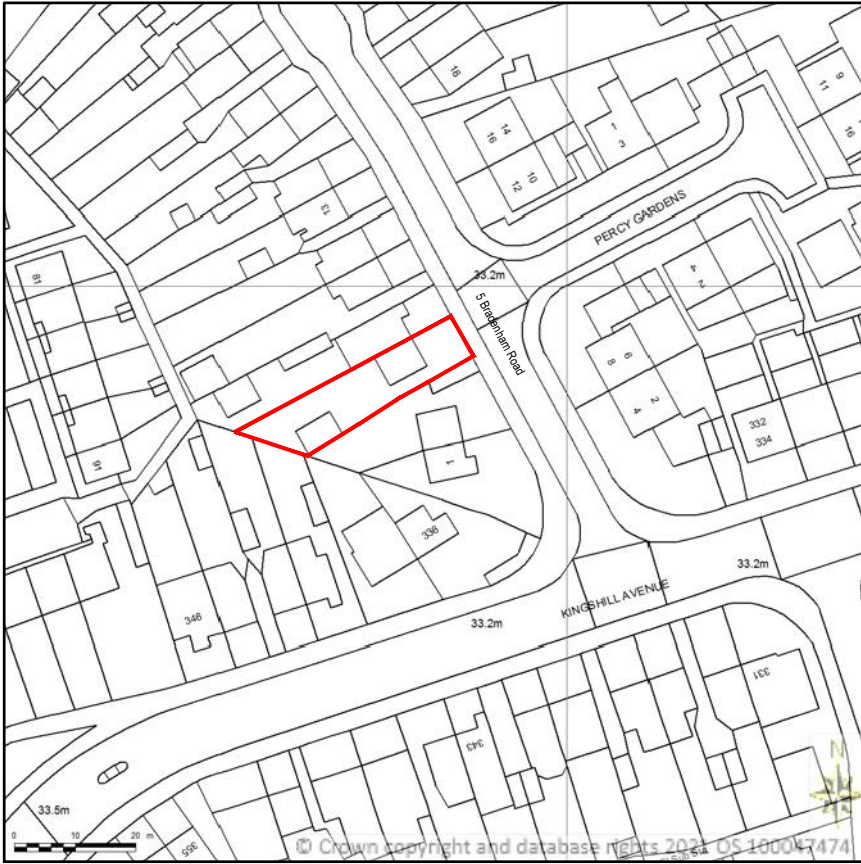

Supplied by Streetwise Maps Ltd
www.streetwise.net
Licence No: 100047474
29/09/2021 22:05

LOCATION PLAN
SCALE - 1: 1250.

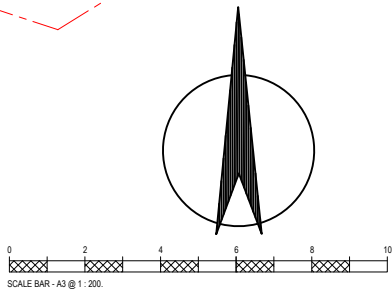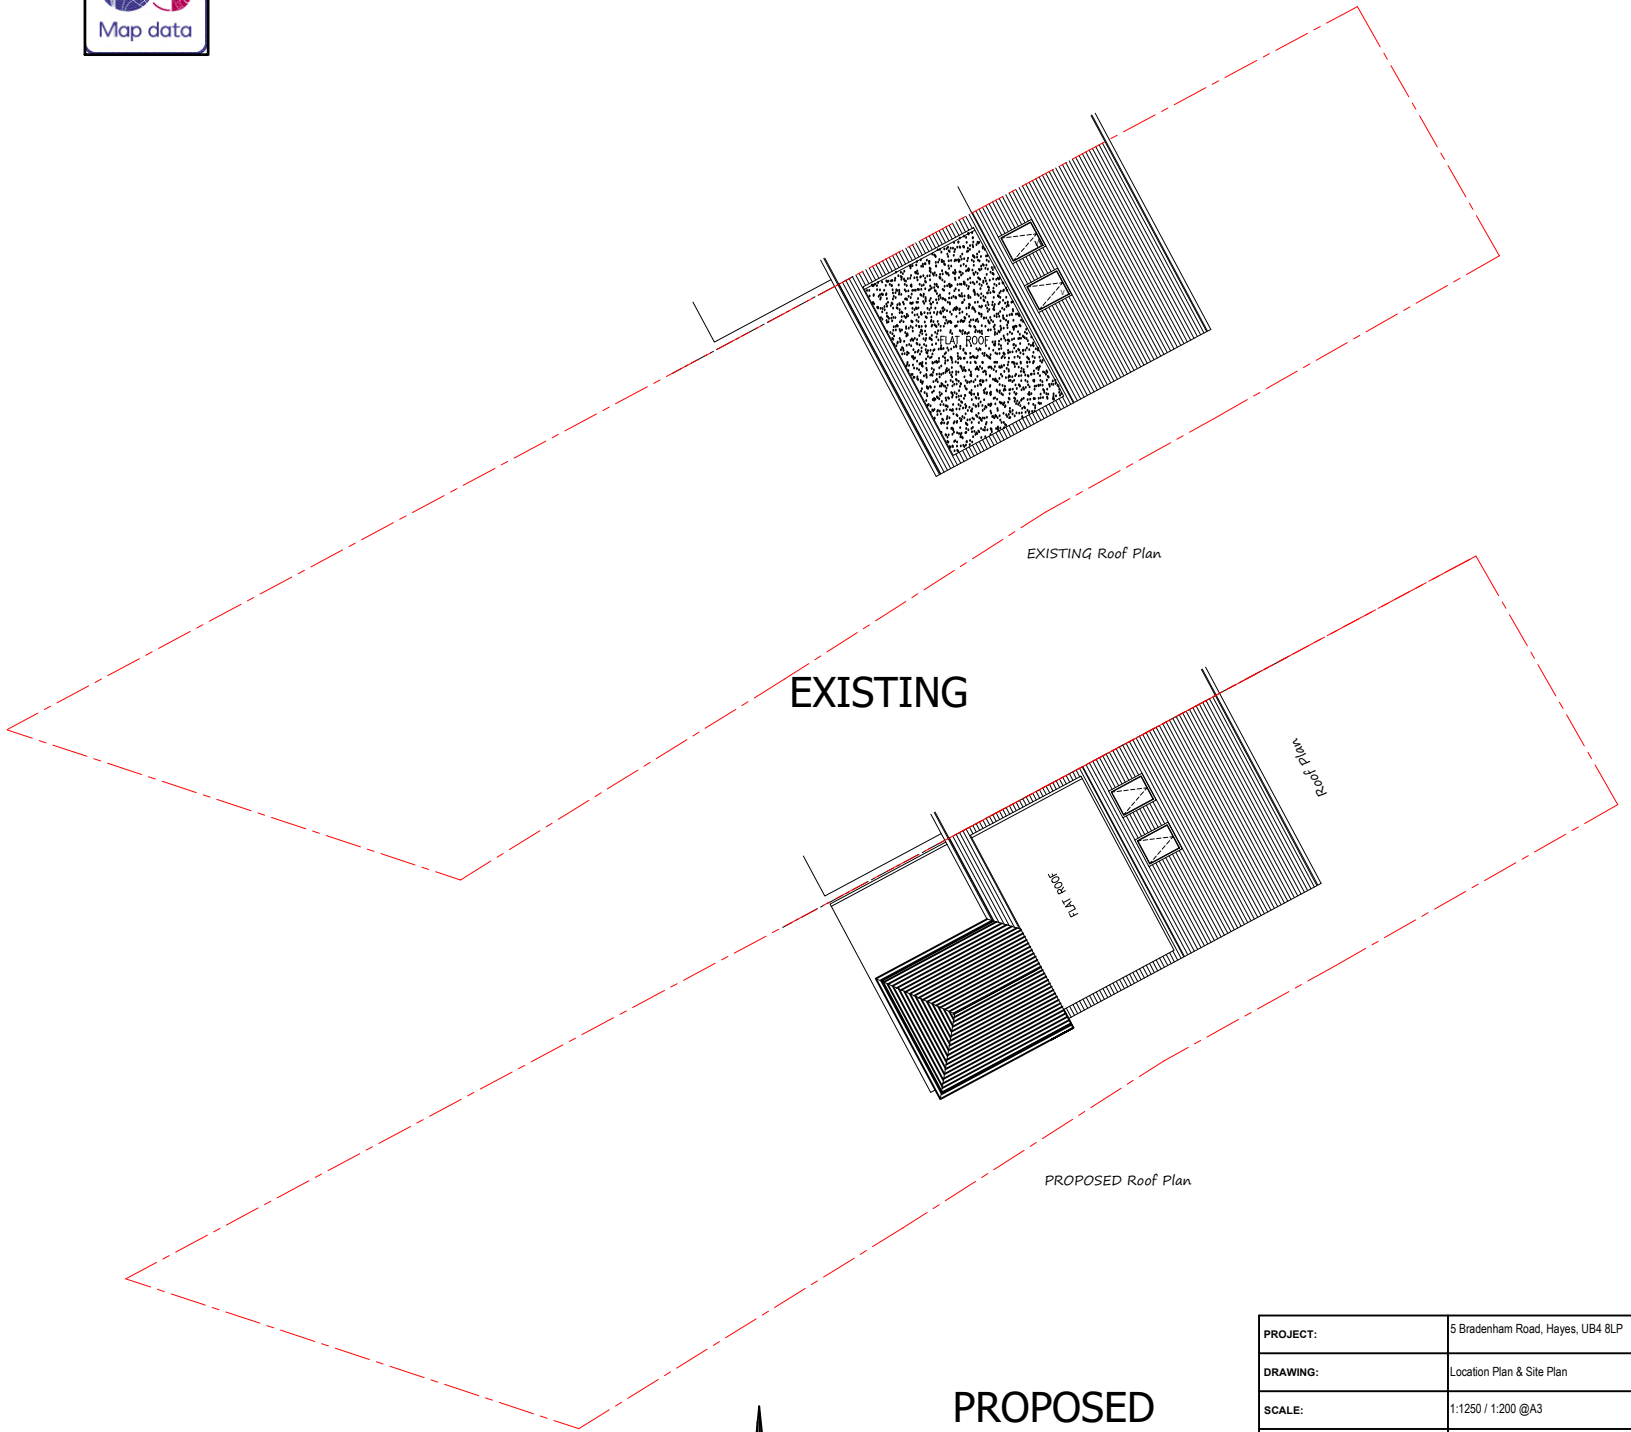

PROPOSED
SITE PLANS
SCALE - 1: 200.

PROJECT:	5 Bradenham Road, Hayes, UB4 8LP
DRAWING:	Location Plan & Site Plan
SCALE:	1:1250 / 1:200 @A3
DATE:	AUG 2023
PAGE NO:	5/P/100A
STATUS:	PLANNING DRAWINGS
All dimensions to be checked on site prior to CONSTRUCTION.	