



rev	description of revision	Date
P3	Planning Submission	05-05-23
P2	Solar panels & AC unit added	30-04-23
P1	Made from survey	05-01-23

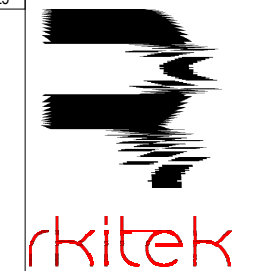


ARCHITECTURE & INTERIOR DESIGN




1 AE.00.10.00.10 - Front Elevation
1:100

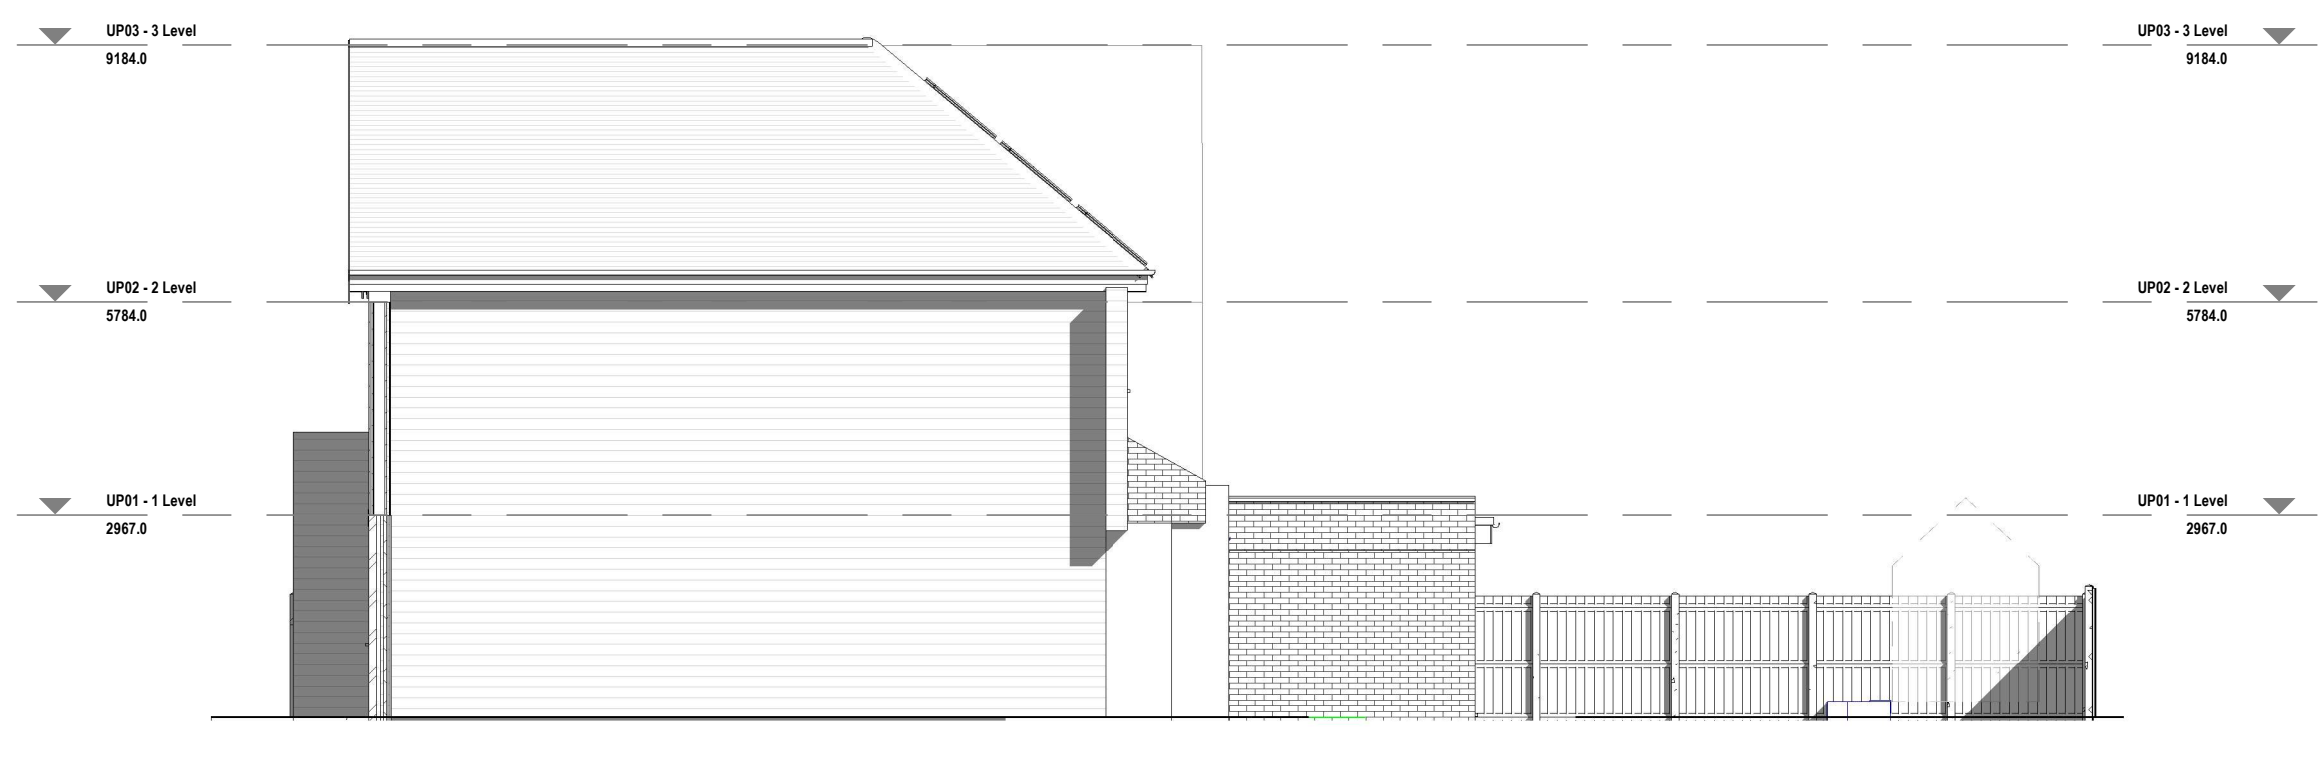


2 AE.00.10.00.20 - Side Elevation
1:100

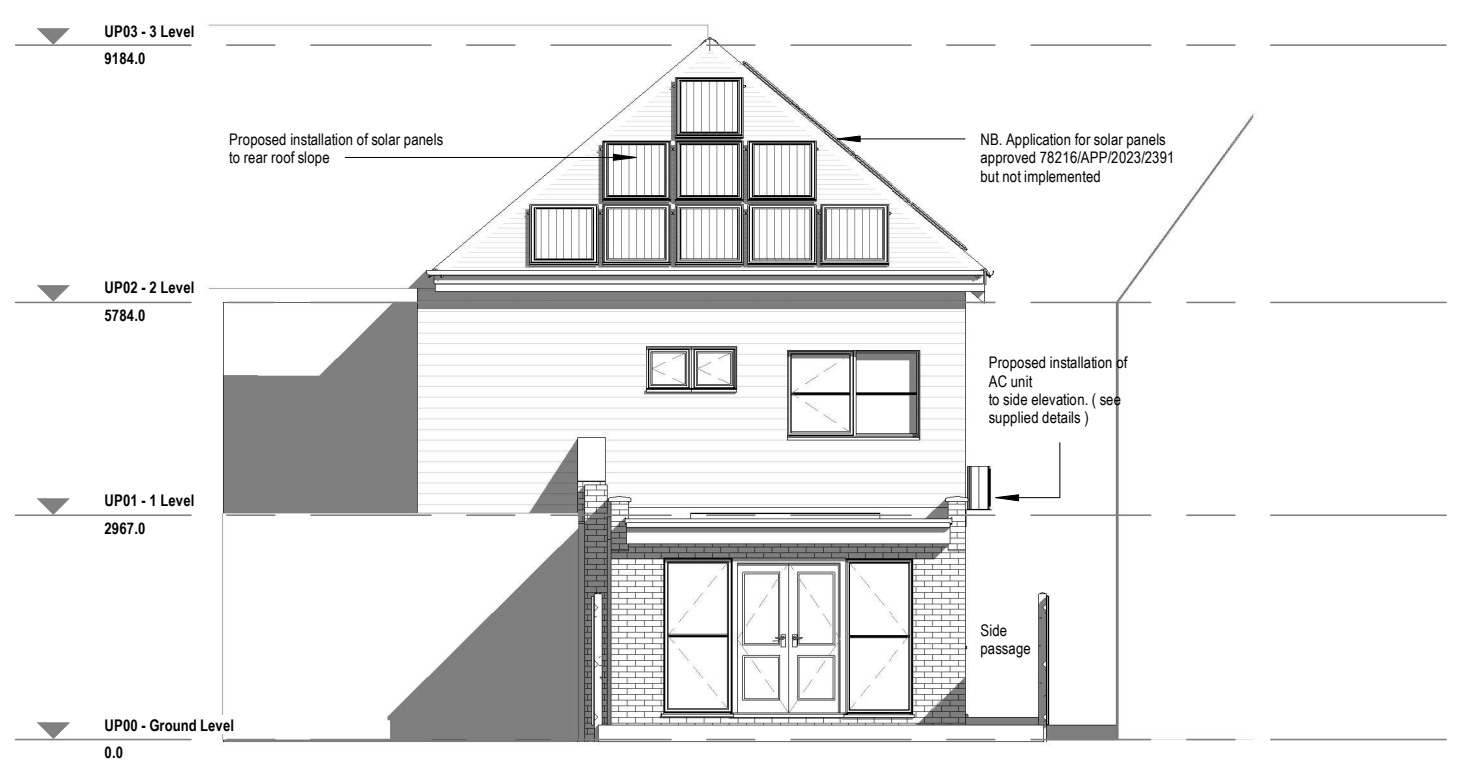

3 AE.00.10.00.30 - Rear Elevation
1:100

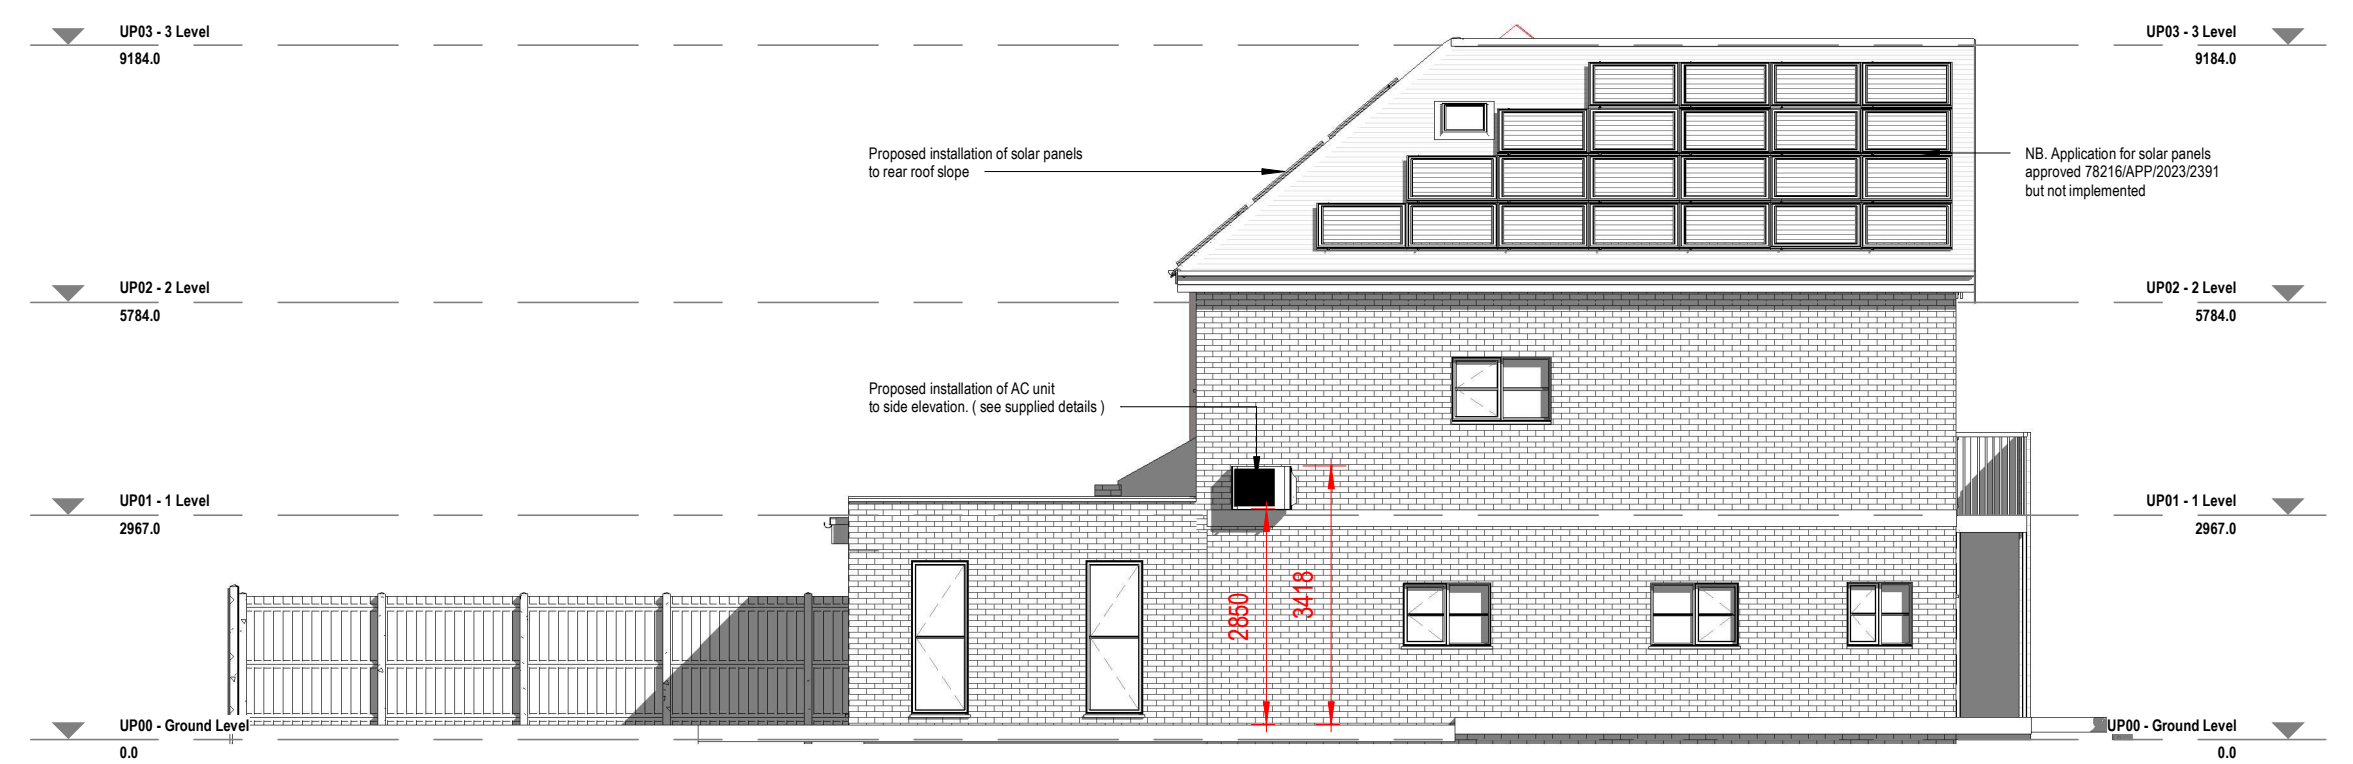

4 AE.00.10.00.40 - Side Elevation
1:100

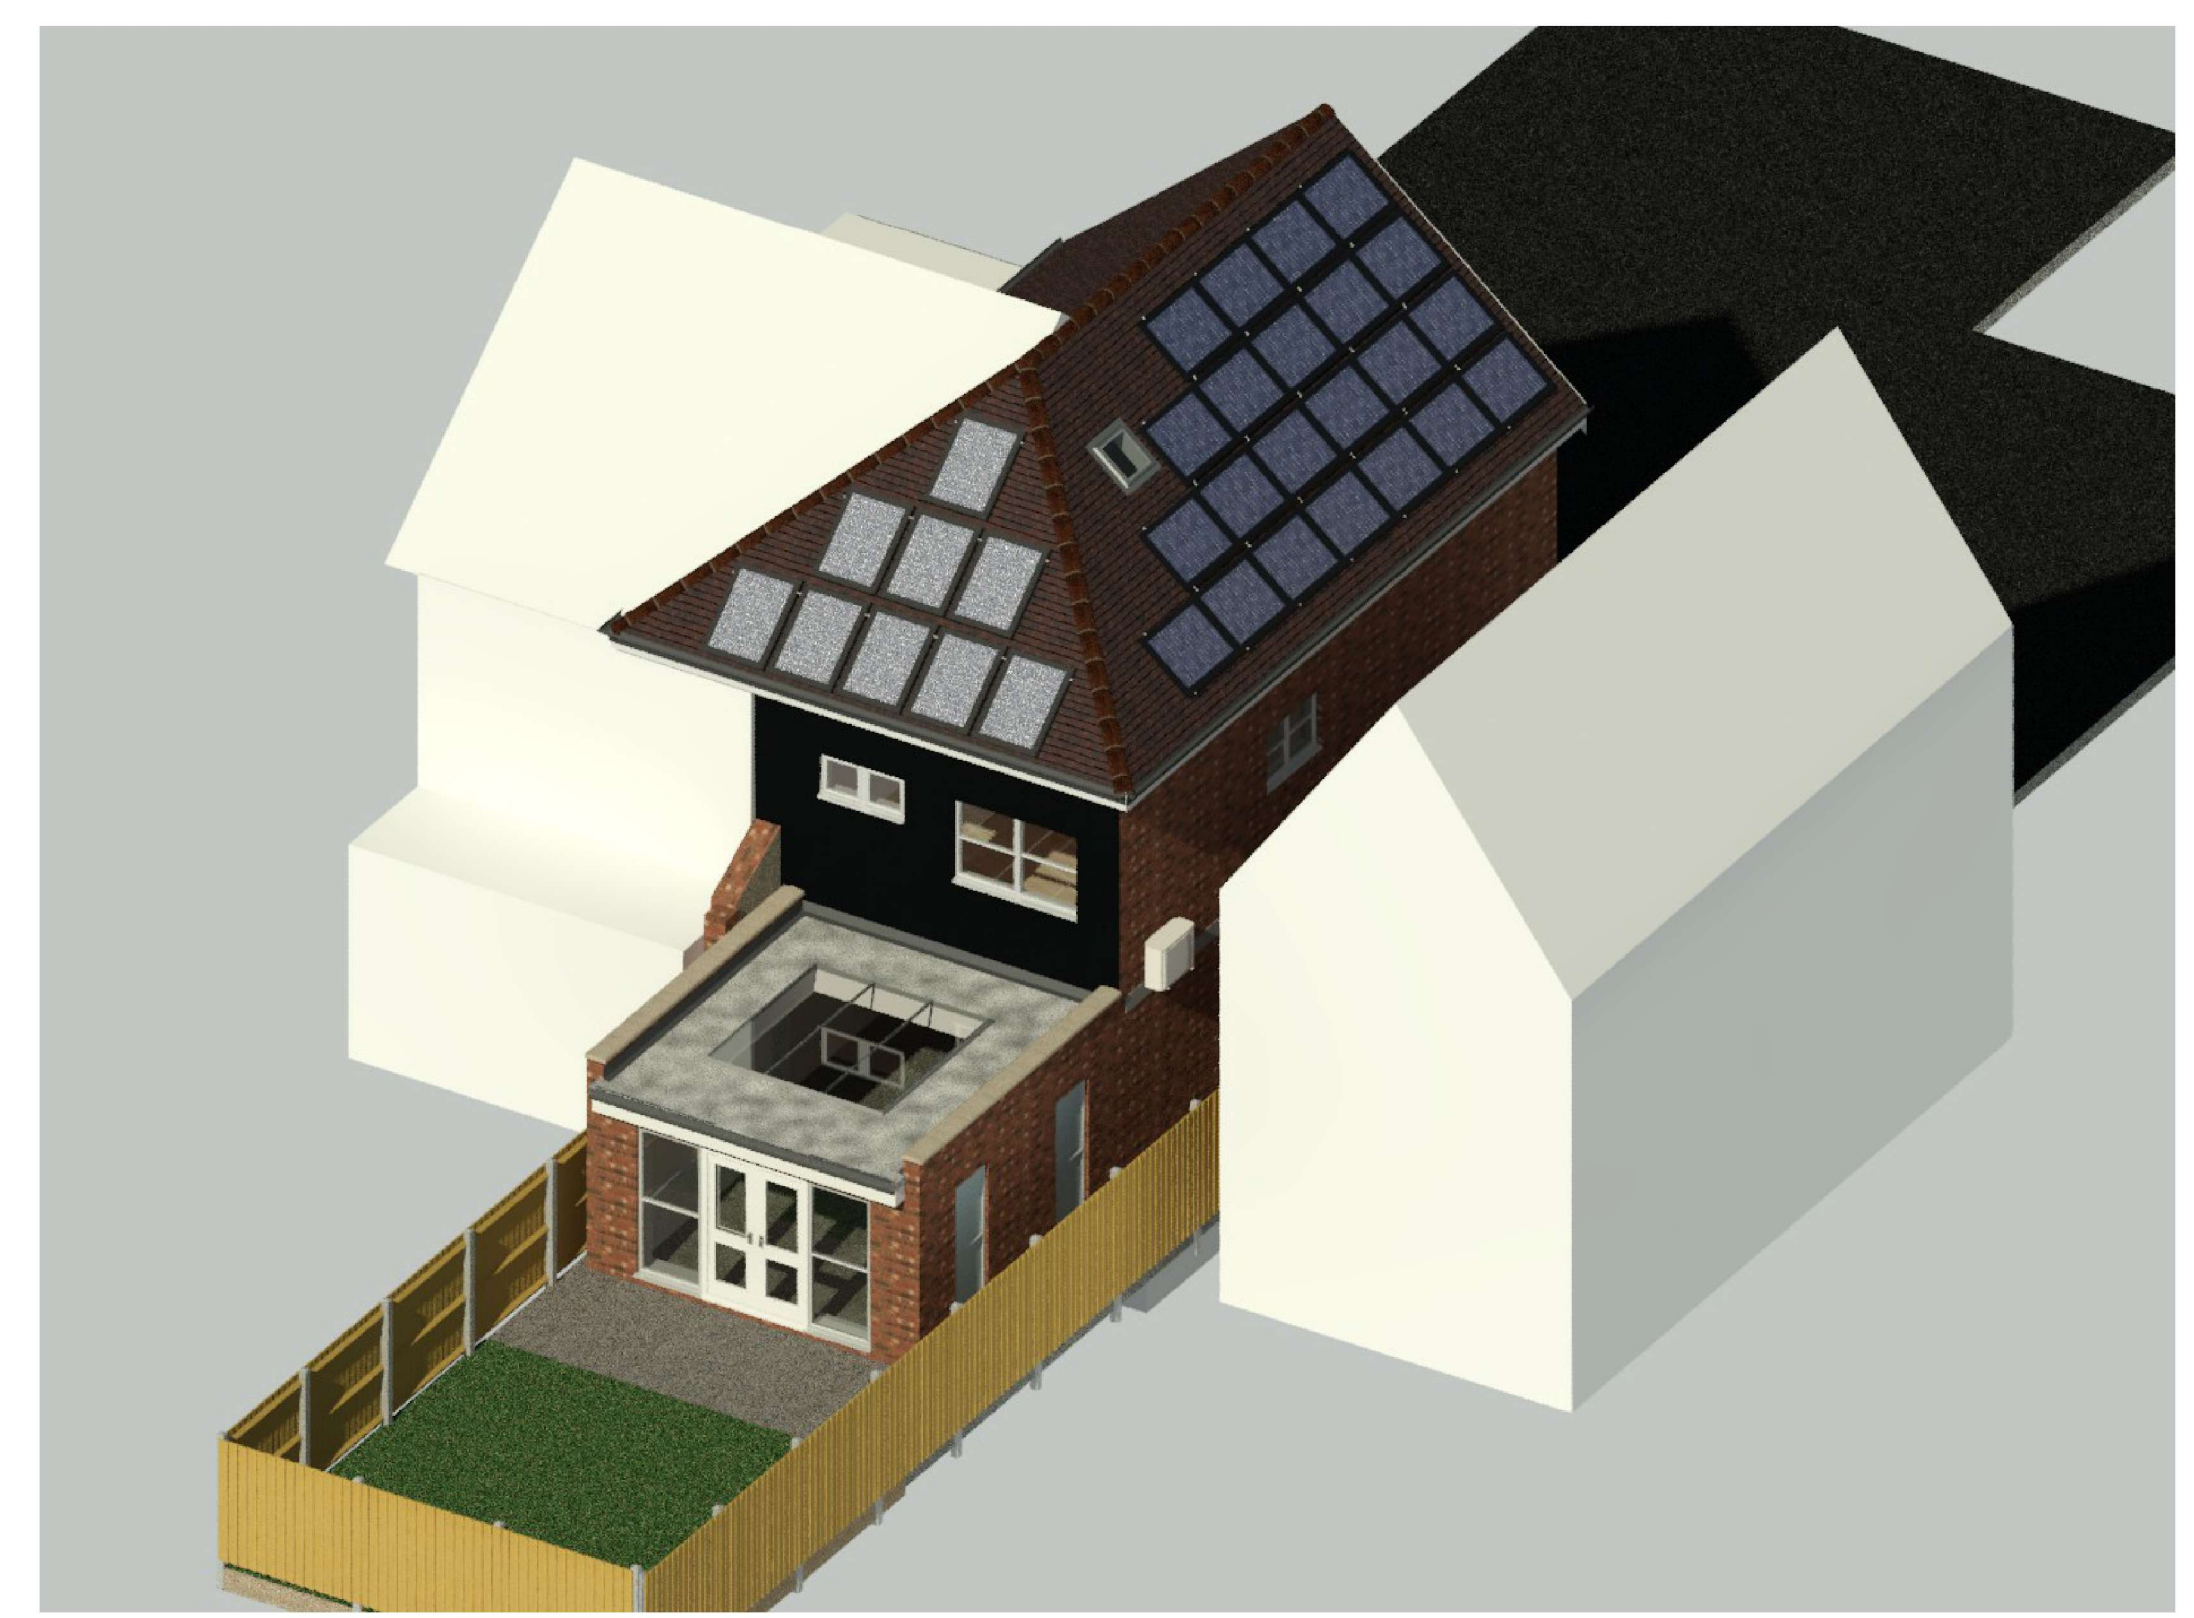

Proposed 3D visual - N.T.S.

3.3.4

- 1.00 Client
- 1.01 Project Brief
- 1.02 Project Brief
- 2.00 Concept Design
- 2.01 Concept Design
- 2.02 Concept Design
- 3.00 Planning Application
- 3.01 Planning Application
- 3.02 Planning Application
- 4.00 Technical Design
- 4.01 Technical Design
- 4.02 Technical Design
- 5.00 Construction
- 5.01 Construction
- 5.02 Construction
- 6.00 Handover
- 6.01 Handover
- 6.02 Handover

Copyright © 2023 kitek. All rights reserved. This drawing is for information only and is not to be used for any other purpose.

19 Mill Drive, Ruislip, Middlesex HA4 7GL

Proposed Planning Elevations

BS1192 2007 R207-RK1-1HA47GL-00-DRE-A-0090-S4-P3

www.kitekdesign.co.uk • 57 Summit Road • Northolt • Middlesex • UB6 5HE • United Kingdom • t: +44(0)20 8935 8866 • e: info@kitekdesign.co.uk

Drawn By: FL202
Checked By: RK1
Scale: 1:100
Project No: A.D.R.E.00.00.00.07.00.0090

ARCHITECTURE & INTERIOR DESIGN



© Copyright 1985-2019

BS1192 2007 R207-RK1-1HA47GL-00-DRE-A-0090-S4-P3

1.HA4 7GL