



Note:
This drawing is for planning use only do not use this drawing for any purpose other than that for which it was issued.
Structural Design and Building Control Approval is required before construction commences.
This drawing is subject to copyright do not reproduce this drawing without prior permission.



- KEY
- 1. Front garden
 - 2. Entrance
 - 3. Living room
 - 4. Dining room
 - 5. Storage
 - 6. Kitchen
 - 7. Rear garden
 - 8. WC
 - 9. Bathroom
 - 10. Bedroom
 - 11. Loft storage
 - 12. Utility
 - 13. Rooflight
 - 14. GRP Flat Roof

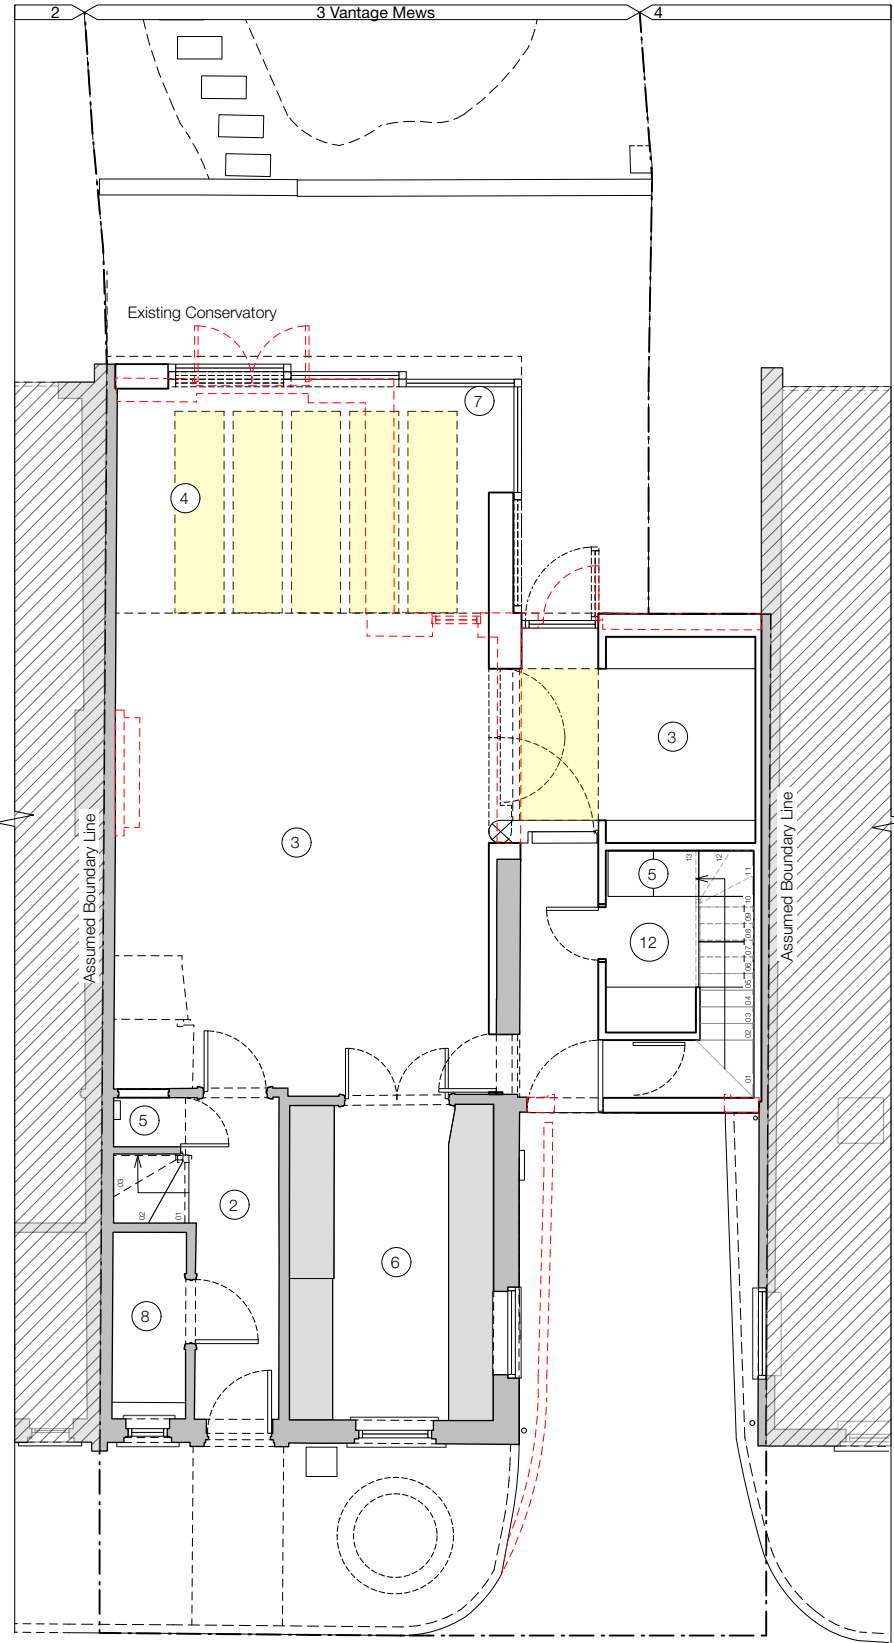

1 Proposed Ground Floor Plan
Scale: 1:100

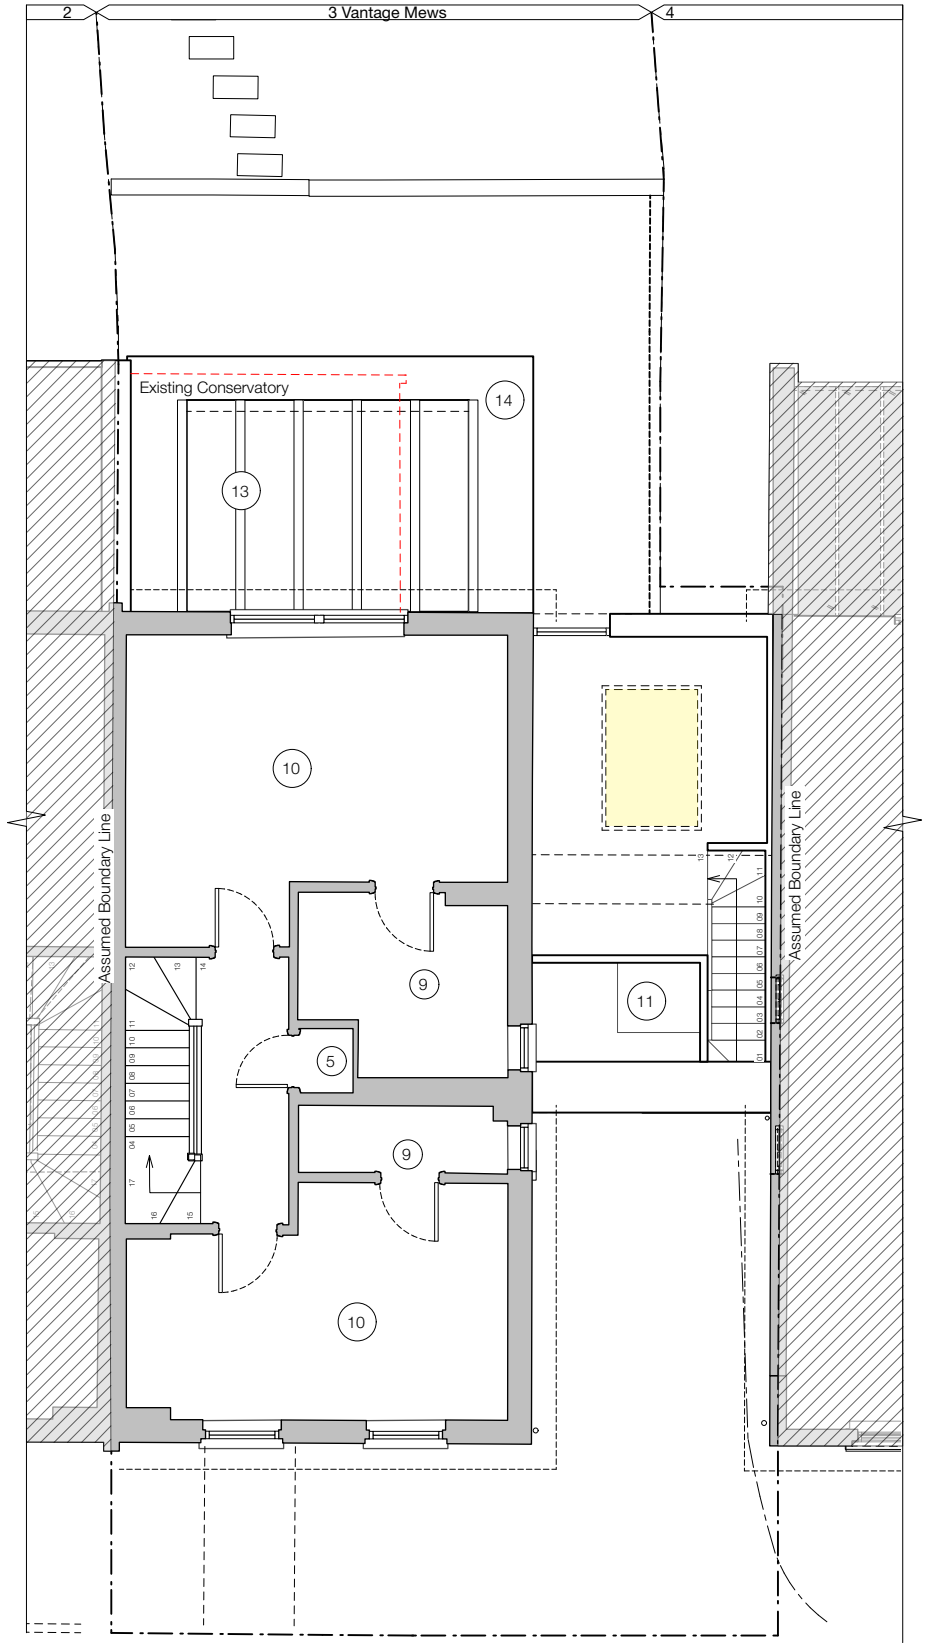

2 Proposed First Floor Plan
Scale: 1:100

PR-100 A

REV	ISSUE DATE	DESCRIPTION
A	14/08/2023	Issued For Planning

ADDRESS	JOB NO
3 Vantage Mews	J108
HA6 2PW	
STATUS	SCALE [A3]
Planning	As Noted
DRAWING	DATED
Proposed Ground & First Floor Plans	01/05/2023