



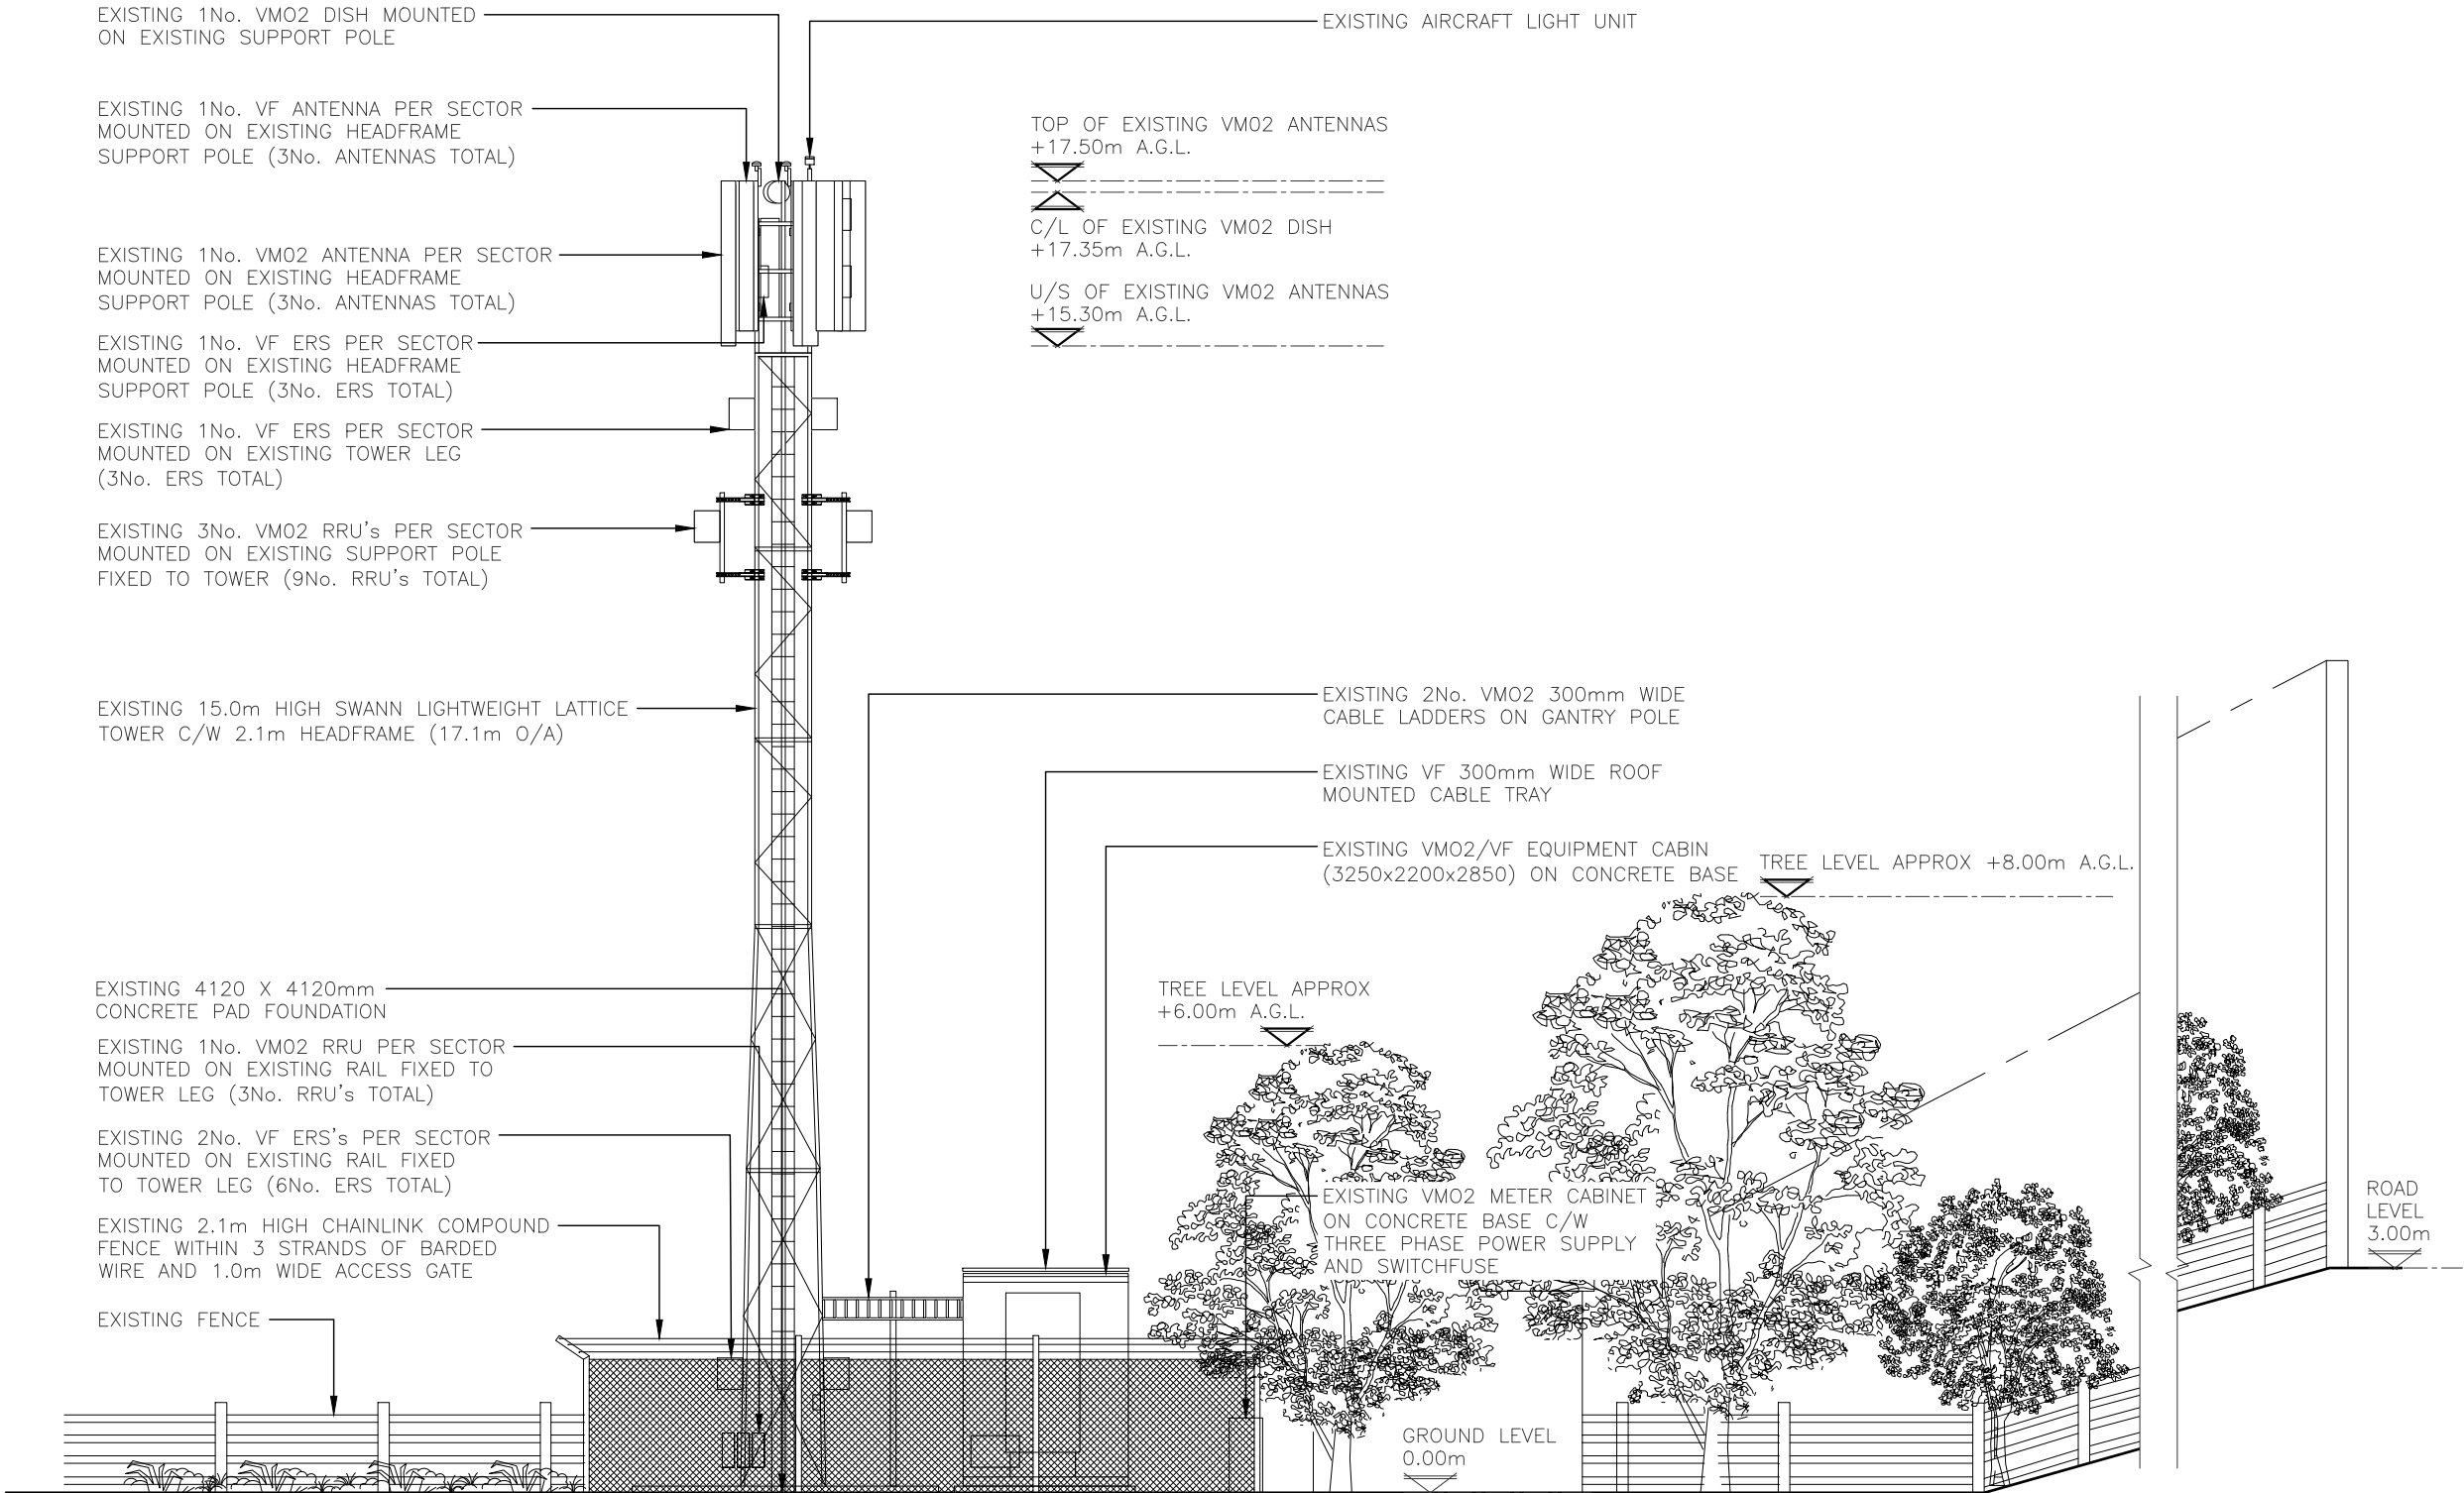


EXISTING WEST ELEVATION
(1:100)

 

ALL DIMENSIONS ARE IN mm UNLESS NOTED OTHERWISE

N.G.R | E: 507392 | N: 177923

A	Issued for Construction	EDS	MG	30.05.23
REV	MODIFICATION	BY	CH	DATE

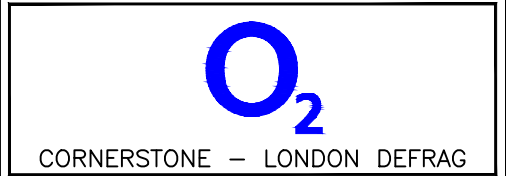

Cell Name	Opt.
JJ HEATHROW GARDEN CENTRE	B

Cell ID No		
CORNERSTONE	VMO2	VF
13687228 E301290	004873	078948

Site Address / Contact Details		
LAND ADJ TO SIPSON LANE SIPSON WEST DRAYTON LONDON BOROUGH OF HILLINGDON UB7 0JG		

Drawing Title: EXISTING SITE ELEVATION		
Purpose of issue: CONSTRUCTION		Dwg Rev:
Drawing Number: 300		A
Surveyed By: ICS	Original Sheet Size: A3	Pack Issue:
Drawn: EDS	Date: 30.05.23	Checked: MG Date: 30.05.23 A