


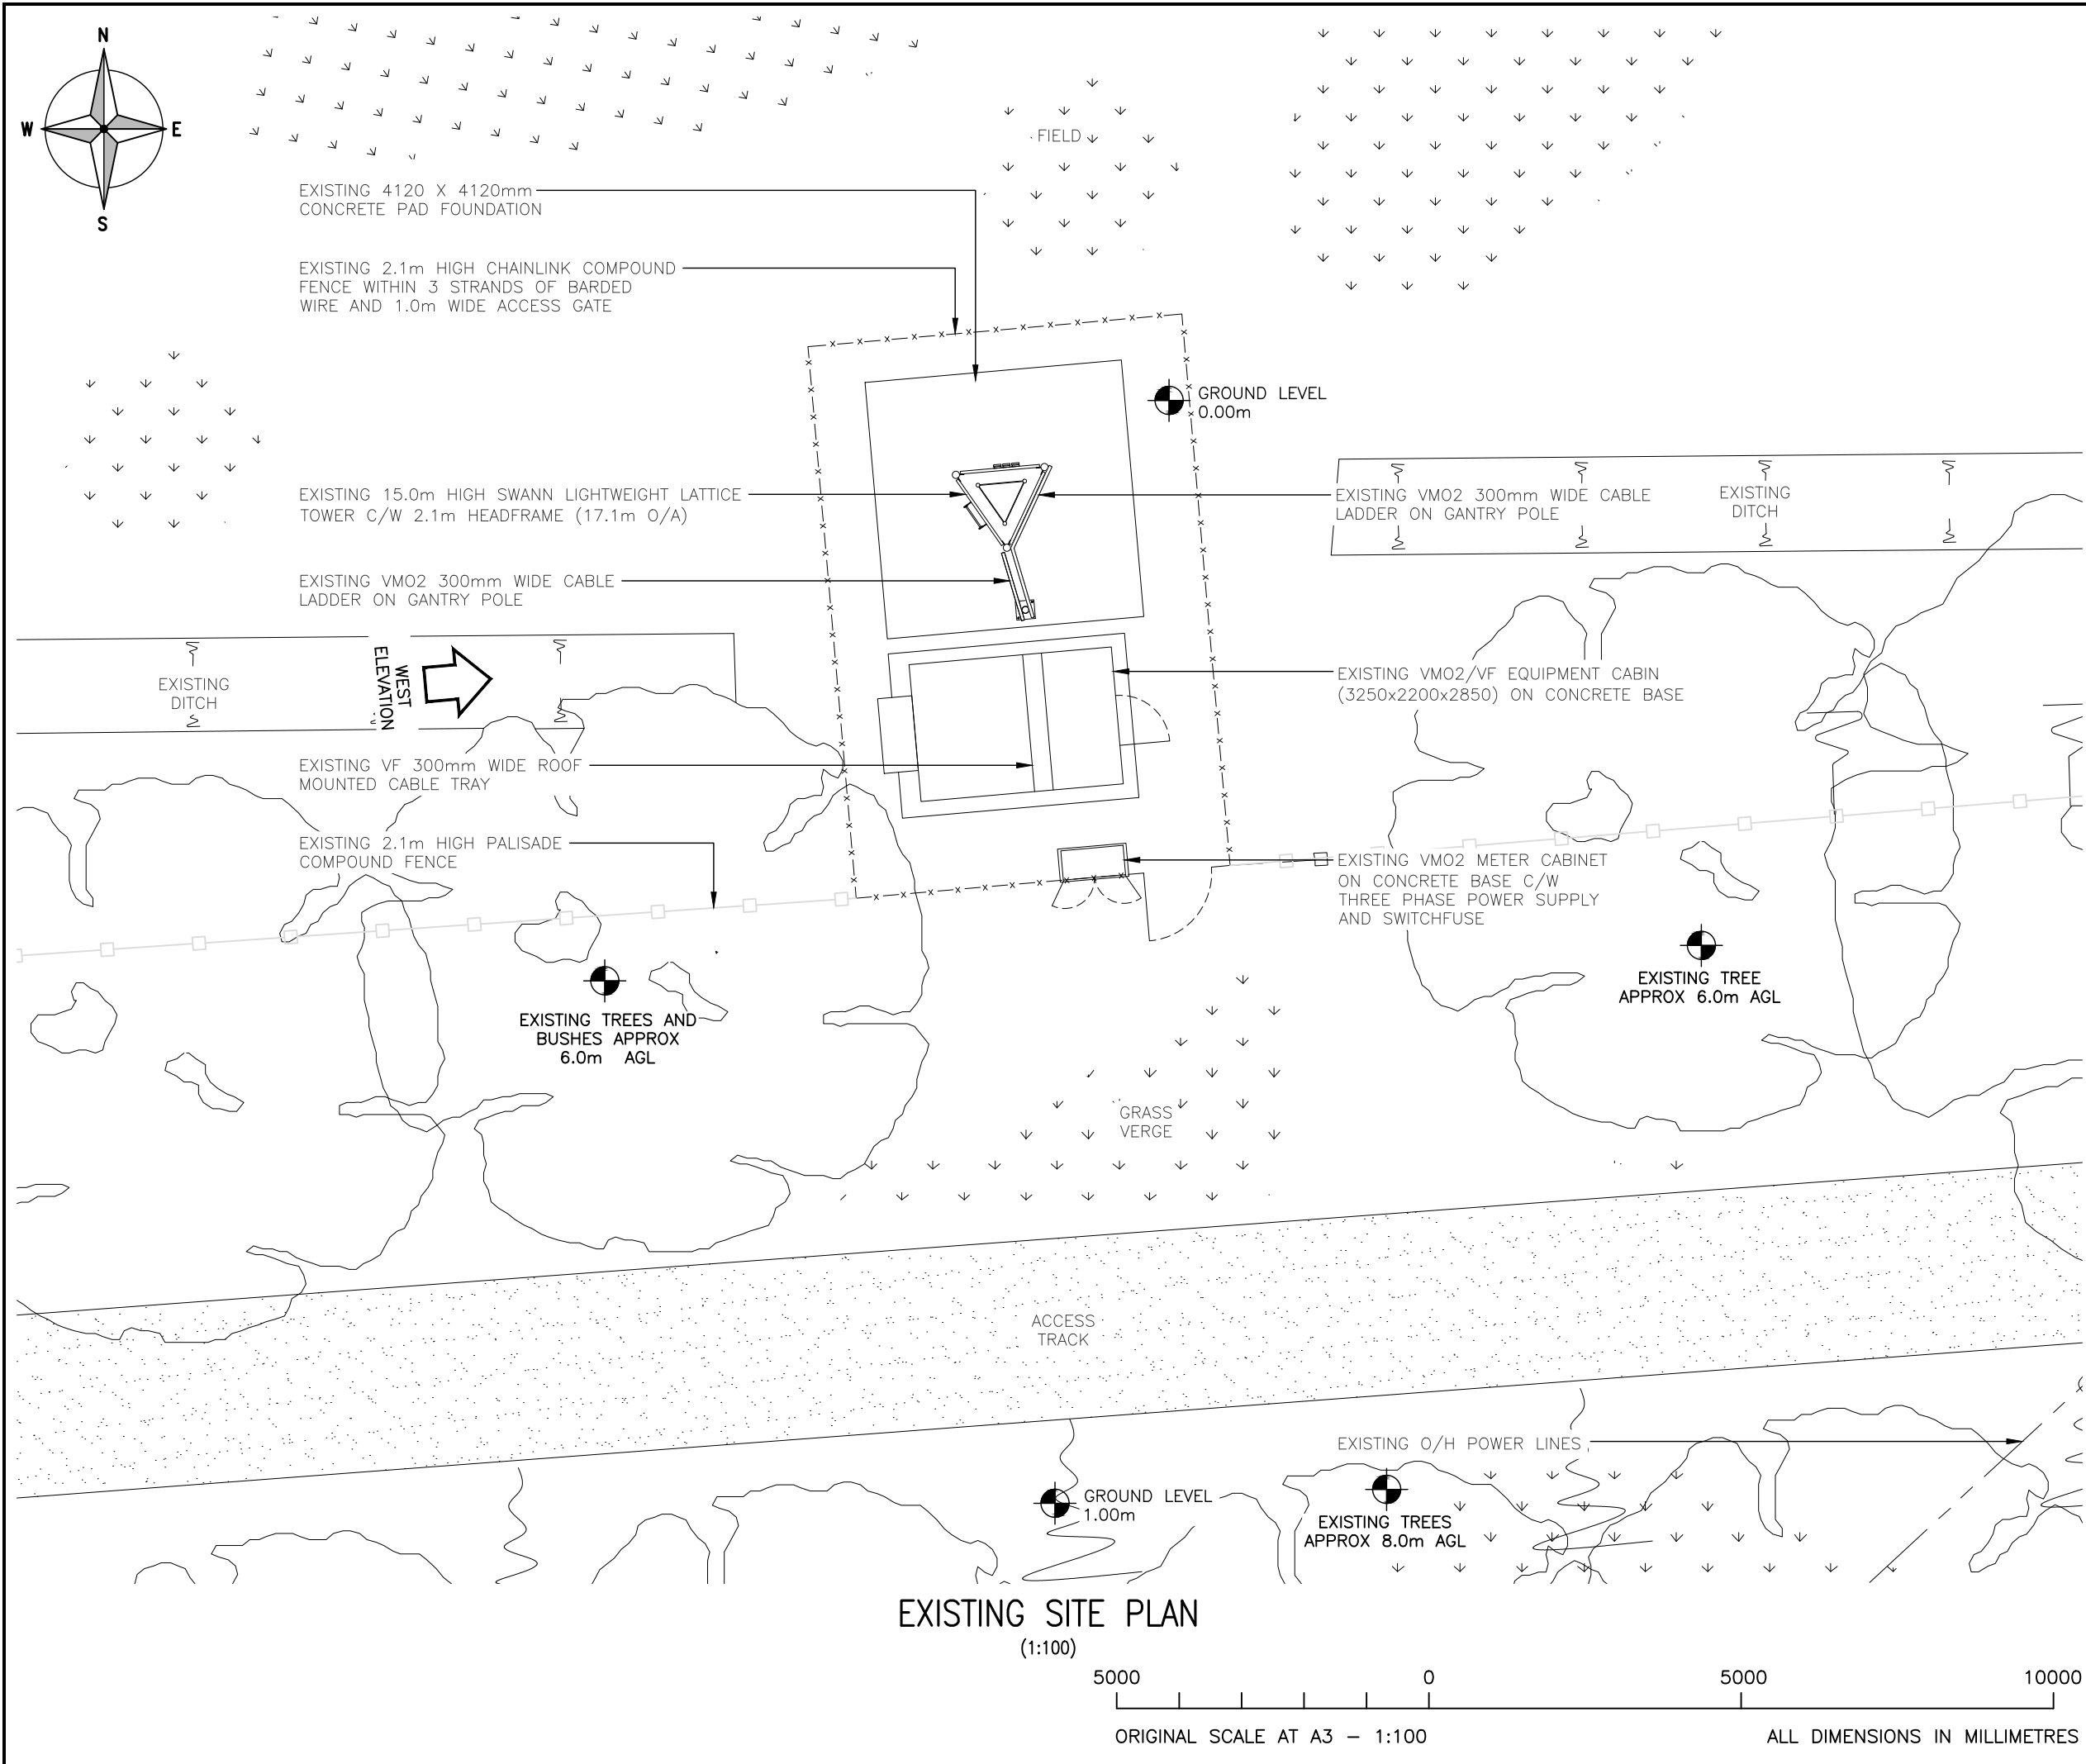

EXISTING SITE PLAN
(1:100)

5000 0 5000 10000
ORIGINAL SCALE AT A3 - 1:100 ALL DIMENSIONS IN MILLIMETRES

ALL DIMENSIONS ARE IN mm UNLESS NOTED OTHERWISE

N.G.R

E: 507392 N: 177923

A	Issued for Construction	EDS	MG	30.05.23	
REV	MODIFICATION	BY	CH	DATE	

CORNERSTONE - LONDON DEFRAG

Cell Name		Opt.
JJ HEATHROW GARDEN CENTRE		B
Cell ID No		
CORNERSTONE	VMO2	VF
13687228 E301290	004873	078948

Site Address / Contact Details

LAND ADJ TO SIPSON LANE
SIPSON
WEST DRAYTON
LONDON BOROUGH OF HILLINGDON
UB7 0JG

Drawing Title:

EXISTING SITE PLAN

Purpose of issue:	CONSTRUCTION	Dwg Rev:
Drawing Number:	200	A

Surveyed By:	Original Sheet Size:	Pack Issue:
ICS	A3	
Drawn:	Date:	Checked:
EDS	30.05.23	MG
		Date:
		30.05.23
		A

SDNT0005 Version 1.0