


Site Location Plan - 1:1250

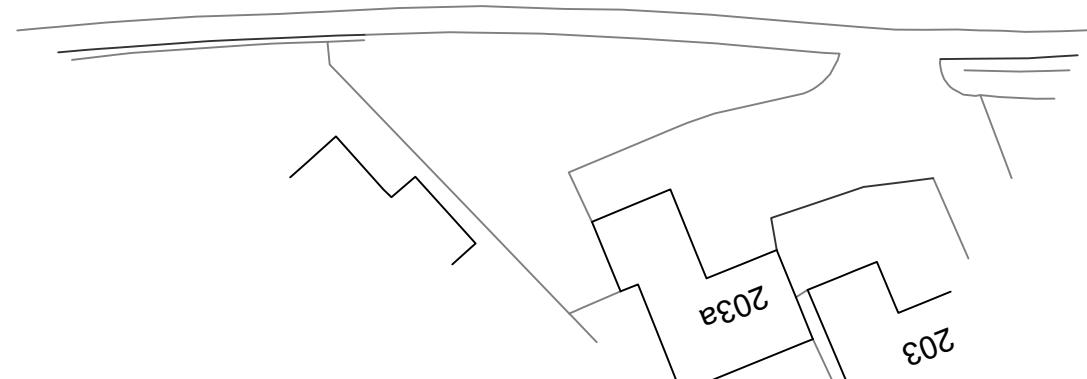

Block Plan - 1:500

Client

Revisions

Project

Rear of 164 Harefield Rd, UB8 1PP

Drawing title

Site Location & Block Plan

London Fields Studios

11-17 Exmouth Place

London E8 3RW

T +44(0)20 7993 4530 F +44(0)20 7923 4753

All rights reserved. FDR asserts its rights under the Copyright, Designs and Patents Act 1988 (Unless otherwise agreed in writing).

Figured dimensions only are to be taken from this drawing. Do not scale this drawing.

All dimensions are in millimeters unless otherwise stated. All dimensions shall be checked on site prior to works commencing or a property being sold. Any discrepancies shall be reported to FDR. FDR will not be liable for any discrepancies found on drawings.

FDR shall not be classified as the principal designer under CDM Regulations, Building Regulations, or any other statutory regulation, unless formally confirmed in writing by FDR.

Planning

File reference

23777 - F00

Drawn by

Date drawn

FN

July 2024

Checked by

Date checked

RP

4/7/24

Scale at A3

Project number

Drawing number

Revision

1:1250/500 23777

100

FDR



Client

Revisions

1:500 scale 0 5 10
 1:200 scale 0 1 2 3 4 5 6 7 8 9 10
 1:100 scale 0 1 2 3 4 5 6 7 8 9 10
 1:50 scale 0 1 2 3 4 5 6 7 8 9 10

Project

Rear of 164 Harefield Rd, UB8 1PP

Drawing title

Existing Topographical Site Plan

London Fields Studios

11-17 Exmouth Place

London E8 3RW

T +44(0)20 7993 4530 F +44(0)20 7923 4753

All rights reserved. FDR asserts its rights under the Copyright, Designs and Patents Act 1988 (Unless otherwise agreed in writing).

Figured dimensions only are to be taken from this drawing. Do not scale this drawing. All dimensions are in millimeters unless otherwise stated. All dimensions shall be checked on site prior to works commencing or a property being sold. Any discrepancies shall be reported to FDR. FDR will not be liable for any discrepancies found on drawings.

FDR shall not be classified as the principal designer under CDM Regulations, Building Regulations, or any other statutory regulation, unless formally confirmed in writing by FDR.

Planning

FDR

File reference

23777 - F00

Drawn by Date drawn

FN July 2024

Checked by Date checked


RP 4/7/24

Scale at A3 Project number

1:500 23777

Drawing number Revision

101

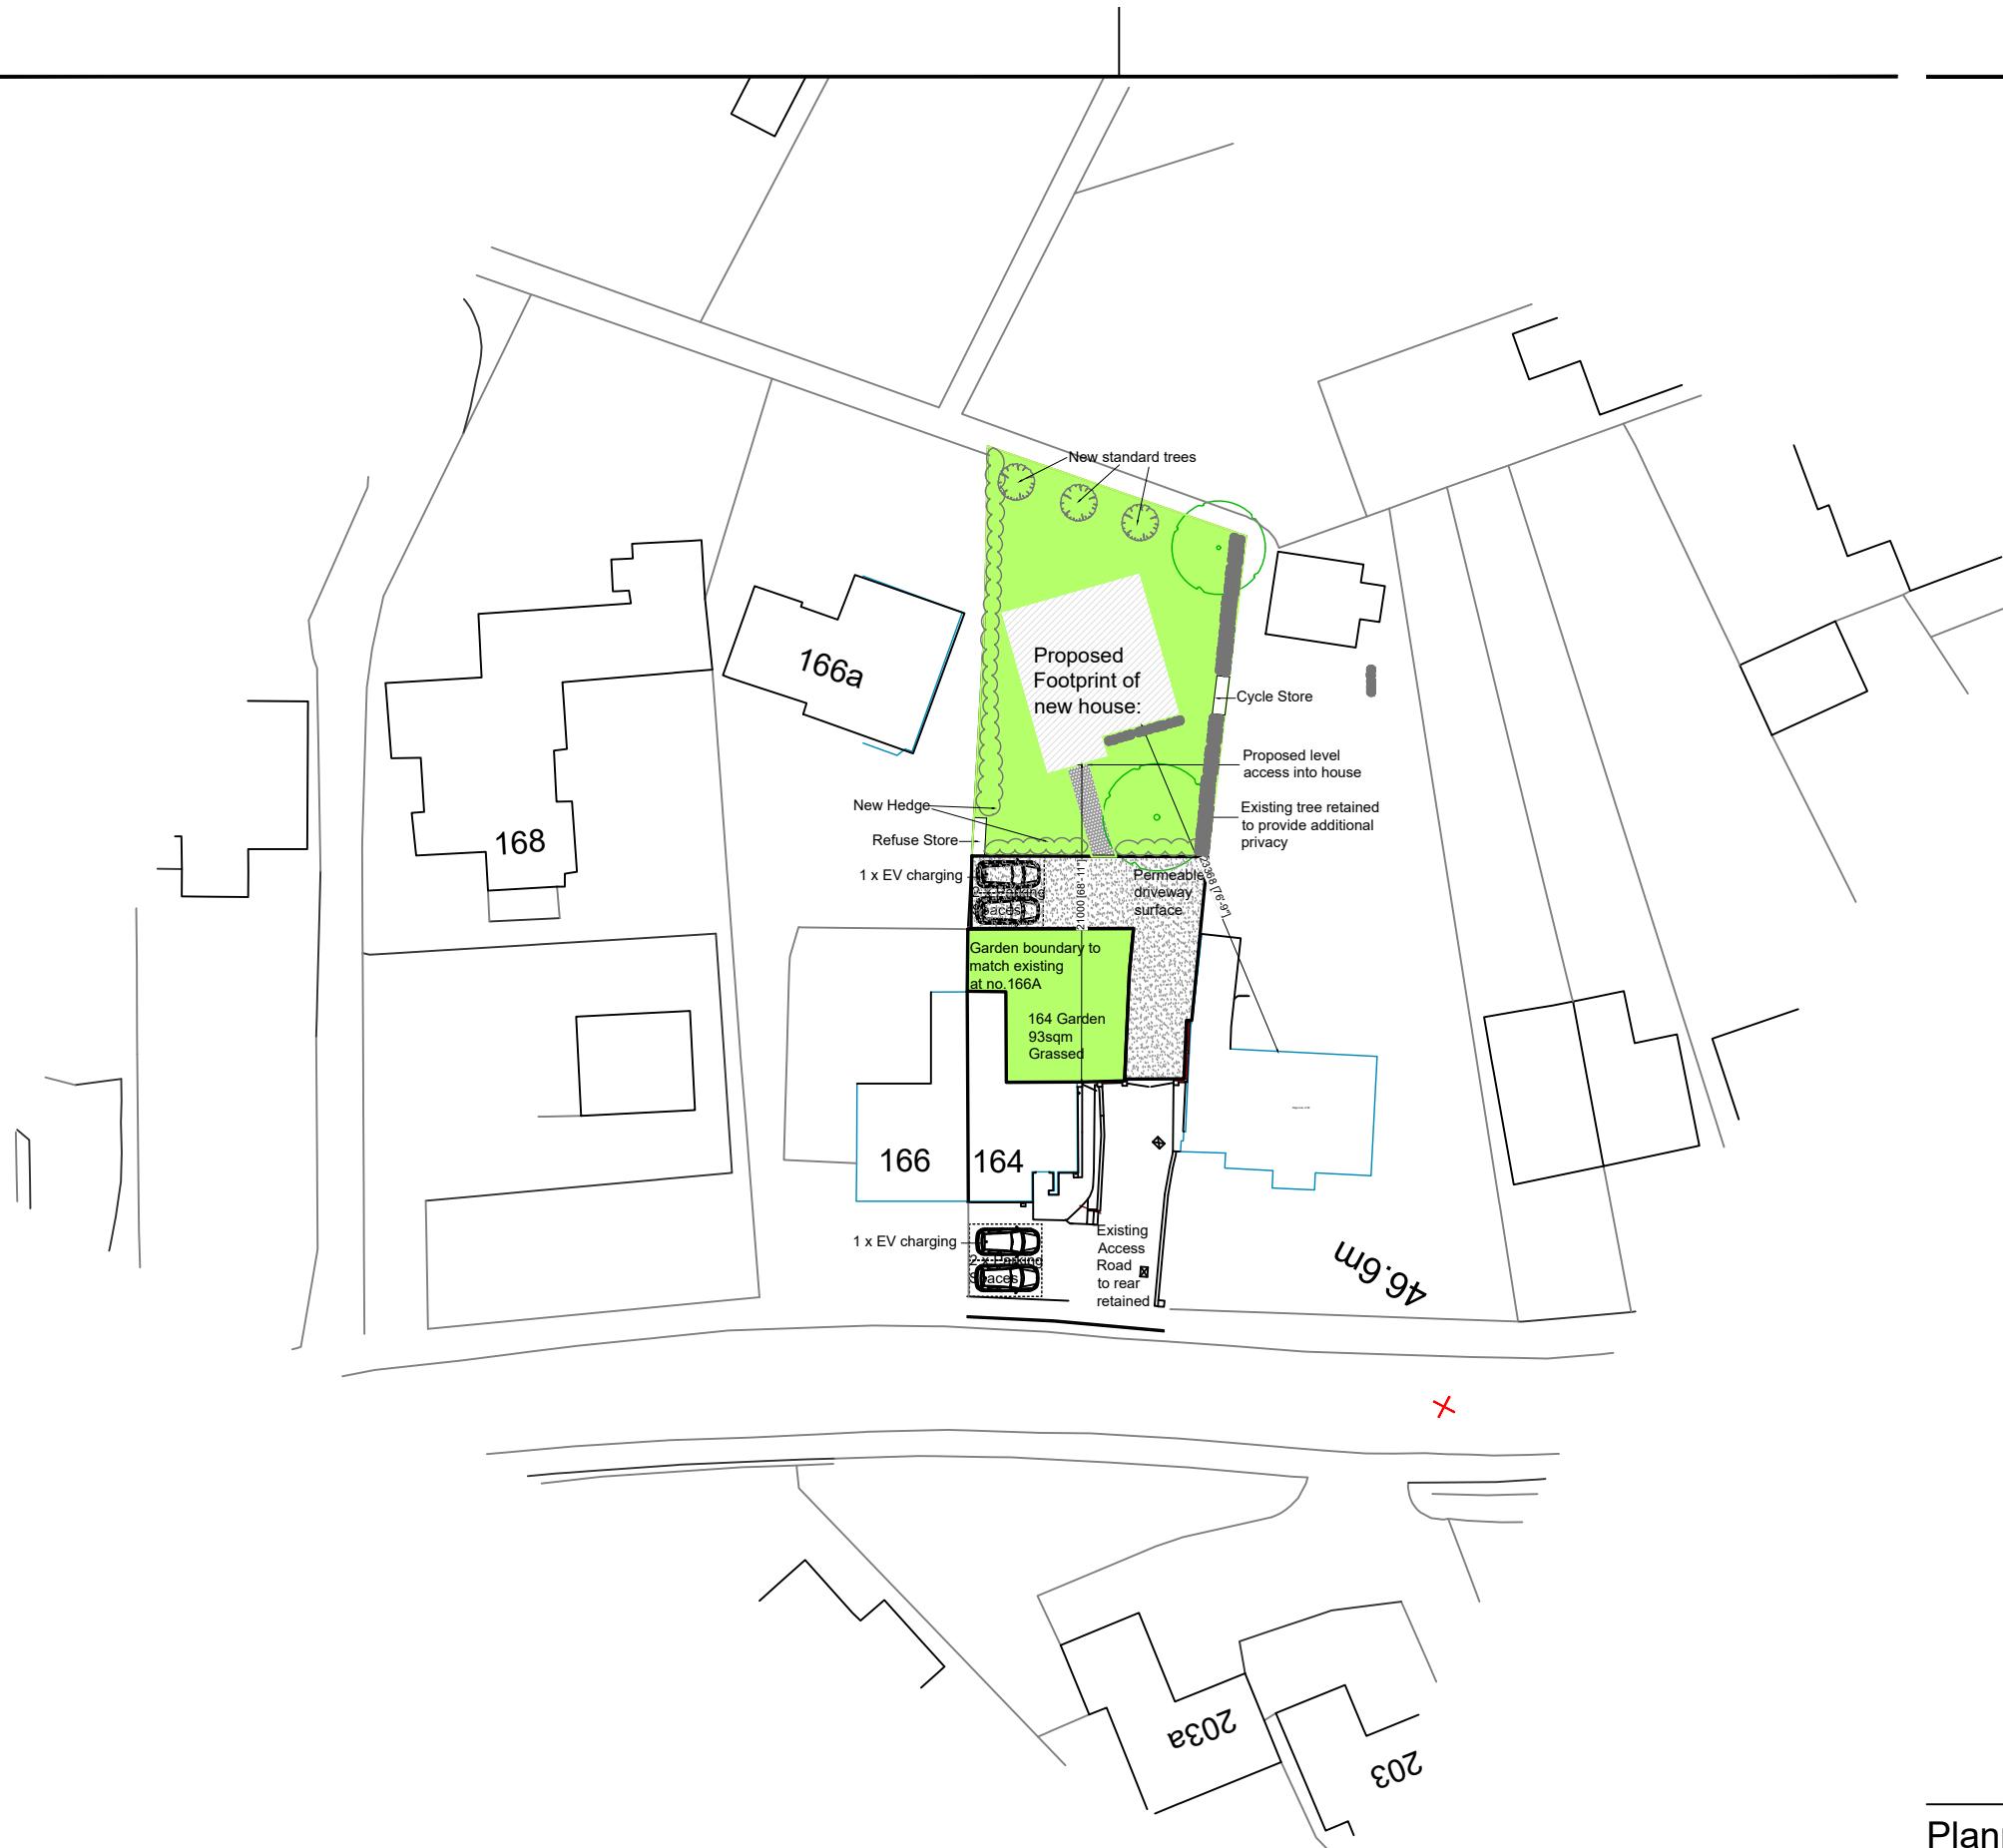

Planning

Client

Revisions

Project

Project

Rear of 164 Harefield Rd, UB8 1PP

Drawing title

Proposed Site Plan



London Fields Studios
11-17 Exmouth Place
London E8 3RW
T +44(0)20 7993 4530 F +44(0)20 7923 4753

All rights reserved. FDR asserts its rights under the Copyright, Design
Patents Act 1988 (Unless otherwise agreed in writing).

Figured dimensions only are to be taken from this drawing. Do not scale this drawing.
All dimensions are in millimeters unless otherwise stated. All dimensions shall be

checked on site prior to works commencing or a property being sold. Any discrepancies shall be reported to FDR. FDR will not be liable for any discrepancies found on drawings. FDR shall not be classified as the principal designer under CDM Regulations, Building Regulations, or any other statutory regulation, unless formally confirmed in writing by FDR.

<u>File reference</u>	
<u>23777 - F00</u>	
<u>Drawn by</u>	<u>Date drawn</u>
FN	July 2024
<u>Checked by</u>	<u>Date checked</u>
RP	4/7/24
<u>Drawing number</u>	<u>Revision</u>
102	

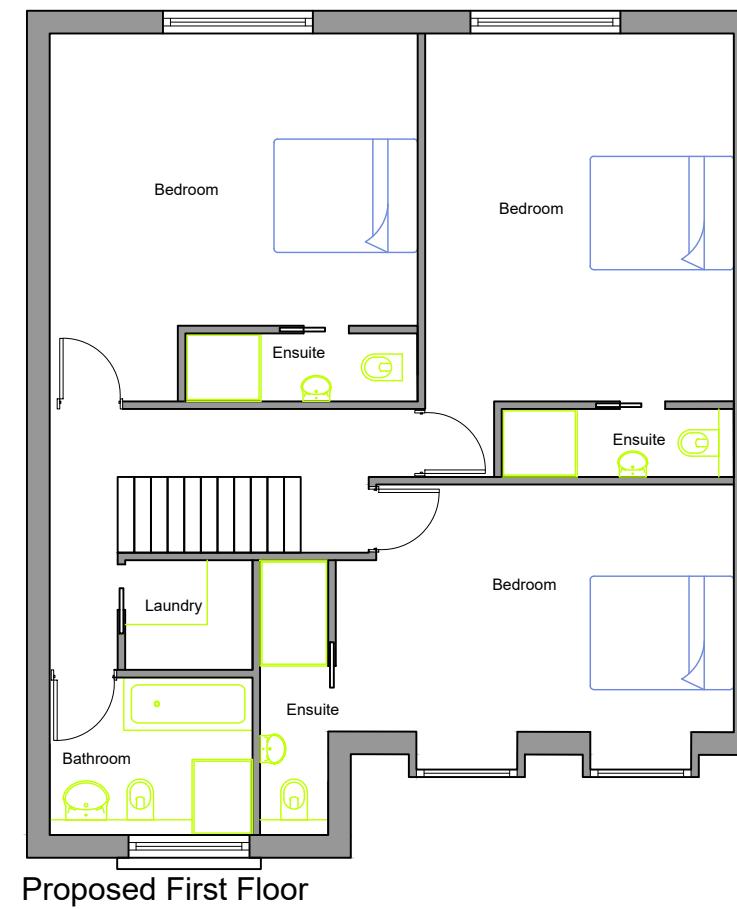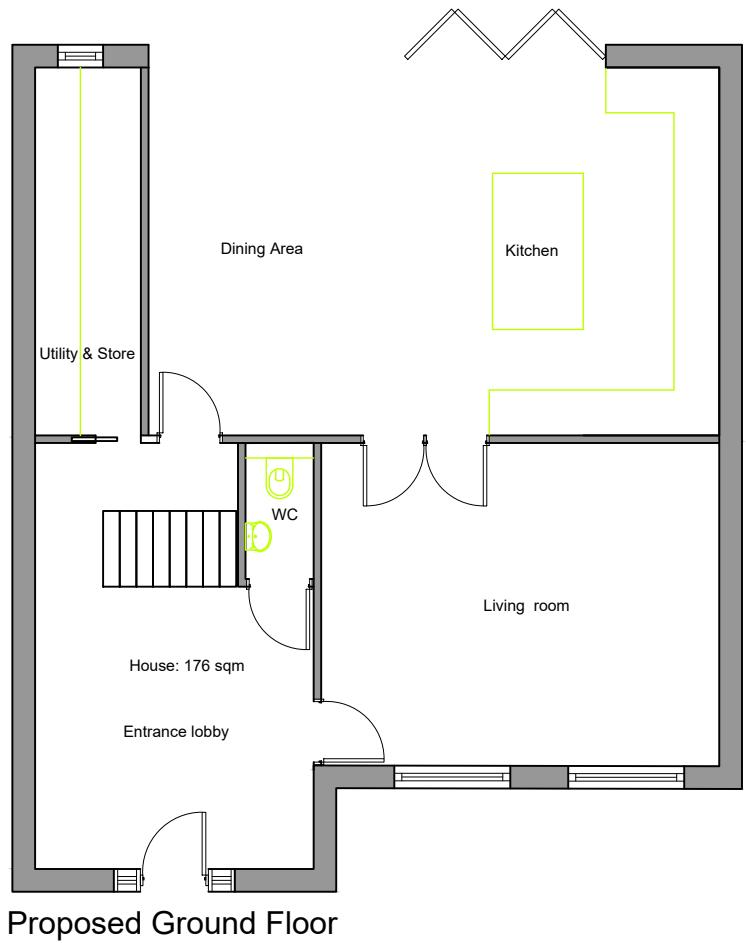

Client
Project
Drawing title
Rear of 164 Harefield Rd, UB8 1PP
Proposed Ground & First Floor

Revisions


1:500 scale	0	5	10								
1:200 scale	0	1	2	3	4	5	6	7	8	9	10
1:100 scale	0		1	2	3	4	5	6	7	8	9
1:50 scale	0			1	2	3	4	5	6	7	8

London Fields Studios
11-17 Exmouth Place
London E8 3RW
T +44(0)20 7993 4530 F +44(0)20 7923 4753
All rights reserved. FDR asserts its rights under the Copyright, Designs and Patents Act 1988 (Unless otherwise agreed in writing).
Figured dimensions only are to be taken from this drawing. Do not scale this drawing.
All dimensions are in millimeters unless otherwise stated. All dimensions shall be checked on site prior to works commencing or a property being sold. Any discrepancies shall be reported to FDR. FDR will not be liable for any discrepancies found on drawings.
FDR shall not be classified as the principal designer under CDM Regulations, Building Regulations, or any other statutory regulation, unless formally confirmed in writing by FDR.

Planning

FDR

File reference	23777 - F00
Drawn by	Date drawn
FN	July 2024
Checked by	Date checked
RP	4/7/24
Scale at A3	Project number
1:100	Drawing number
	Revision
	110

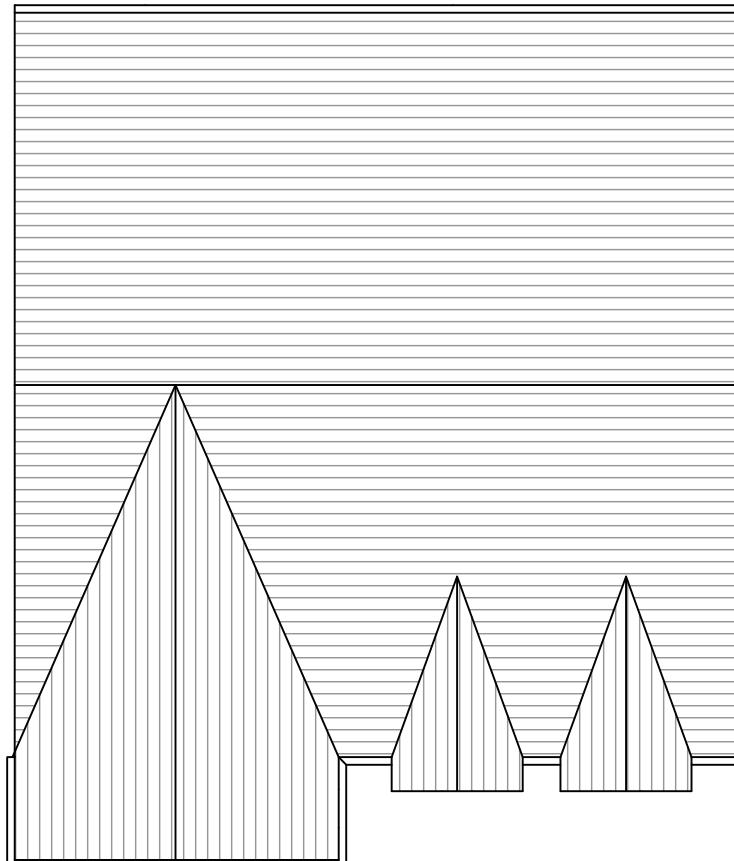

Proposed Roof Plan

Client

Revisions

1:500 scale 0 5 10
 1:200 scale 0 1 2 3 4 5 6 7 8 9 10
 1:100 scale 0 1 2 3 4 5 6 7 8 9 10
 1:50 scale 0 1 2 3 4 5 6 7 8 9 10

Project
Rear of 164 Harefield Rd, UB8 1PP

Drawing title

Proposed Roof Plan

London Fields Studios

11-17 Exmouth Place

London E8 3RW

T +44(0)20 7993 4530 F +44(0)20 7923 4753

All rights reserved. FDR asserts its rights under the Copyright, Designs and Patents Act 1988 (Unless otherwise agreed in writing).

Figured dimensions only are to be taken from this drawing. Do not scale this drawing. All dimensions are in millimeters unless otherwise stated. All dimensions shall be checked on site prior to works commencing or a property being sold. Any discrepancies shall be reported to FDR. FDR will not be liable for any discrepancies found on drawings.

FDR shall not be classified as the principal designer under CDM Regulations, Building Regulations, or any other statutory regulation, unless formally confirmed in writing by FDR.

Planning

FDR

File reference

23777 - F00

Drawn by

Date drawn

FN

July 2024

Checked by

Date checked

RP

4/7/24

Scale at A3 Project number

1:100 23777

Drawing number Revision

111



Proposed Front Elevation

Client

Revisions

1:500 scale 0 5 10
 1:200 scale 0 1 2 3 4 5 6 7 8 9 10
 1:100 scale 0 1 2 3 4 5 6 7 8 9 10
 1:50 scale 0 1 2 3 4 5 6 7 8 9 10

Project

Rear of 164 Harefield Rd, UB8 1PP

Drawing title

Proposed front elevation

London Fields Studios

11-17 Exmouth Place

London E8 3RW

T +44(0)20 7993 4530 F +44(0)20 7923 4753

All rights reserved. FDR asserts its rights under the Copyright, Designs and Patents Act 1988 (Unless otherwise agreed in writing).

Figured dimensions only are to be taken from this drawing. Do not scale this drawing. All dimensions are in millimeters unless otherwise stated. All dimensions shall be checked on site prior to works commencing or a property being sold. Any discrepancies shall be reported to FDR. FDR will not be liable for any discrepancies found on drawings.

FDR shall not be classified as the principal designer under CDM Regulations, Building Regulations, or any other statutory regulation, unless formally confirmed in writing by FDR.

Planning

FDR

File reference

23777 - F00

Drawn by

Date drawn

FN

July 2024

Checked by

Date checked

RP

4/7/24

Scale at A3 Project number

1:50 23777

Drawing number

200 Revision



Proposed Rear Elevation

Client

Revisions

1:500 scale 0 5 10
 1:200 scale 0 1 2 3 4 5 6 7 8 9 10
 1:100 scale 0 1 2 3 4 5 6 7 8 9 10
 1:50 scale 0 1 2 3 4 5 6 7 8 9 10

Project

Rear of 164 Harefield Rd, UB8 1PP

Drawing title

Proposed rear elevation

London Fields Studios

11-17 Exmouth Place

London E8 3RW

T +44(0)20 7993 4530 F +44(0)20 7923 4753

All rights reserved. FDR asserts its rights under the Copyright, Designs and Patents Act 1988 (Unless otherwise agreed in writing).

Figured dimensions only are to be taken from this drawing. Do not scale this drawing. All dimensions are in millimeters unless otherwise stated. All dimensions shall be checked on site prior to works commencing or a property being sold. Any discrepancies shall be reported to FDR. FDR will not be liable for any discrepancies found on drawings.

FDR shall not be classified as the principal designer under CDM Regulations, Building Regulations, or any other statutory regulation, unless formally confirmed in writing by FDR.

Planning

FDR

File reference

23777 - F00

Drawn by

Date drawn

FN

July 2024

Checked by

Date checked

RP


4/7/24

Scale at A3 Project number

1:50 23777

Drawing number

201 Revision

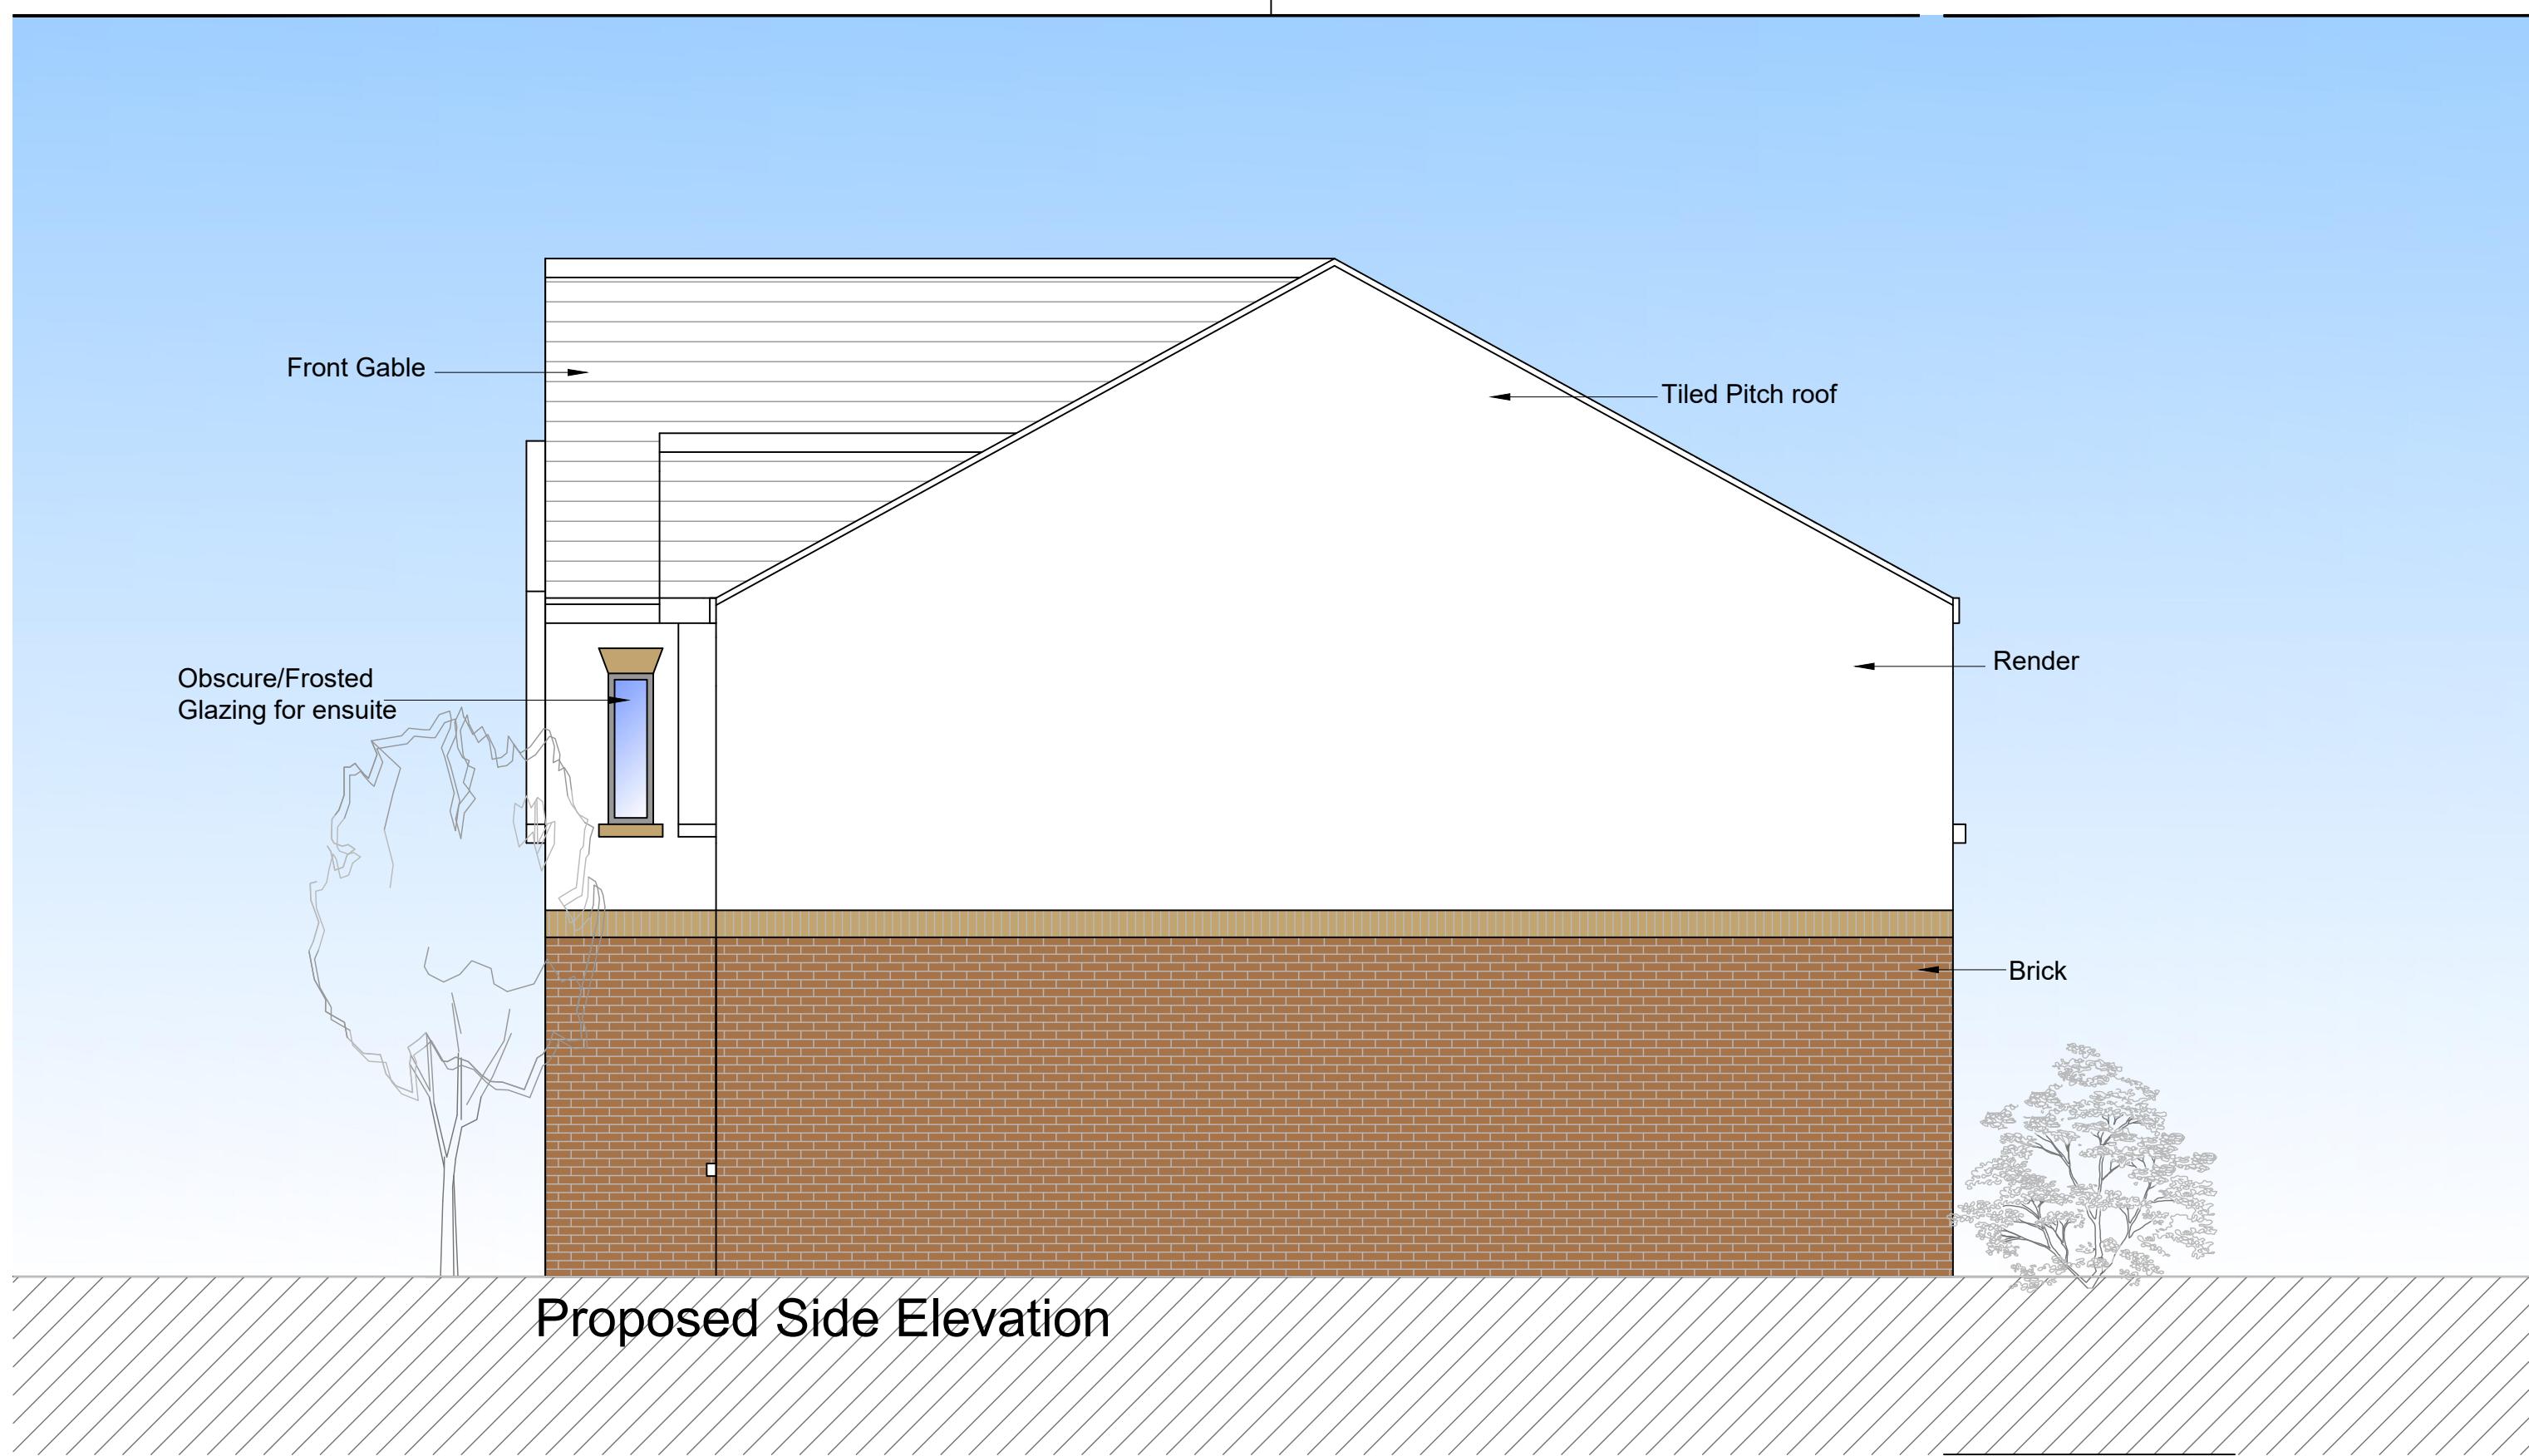

Client

Revisions

1:500 scale 0 5 10
 1:200 scale 0 1 2 3 4 5 6 7 8 9 10
 1:100 scale 0 1 2 3 4 5 6 7 8 9 10
 1:50 scale 0 1 2 3 4 5 6 7 8 9 10

Project

Rear of 164 Harefield Rd, UB8 1PP

Drawing title

Proposed side elevation

London Fields Studios

11-17 Exmouth Place

London E8 3RW

T +44(0)20 7993 4530 F +44(0)20 7923 4753

All rights reserved. FDR asserts its rights under the Copyright, Designs and Patents Act 1988 (Unless otherwise agreed in writing).

Figured dimensions only are to be taken from this drawing. Do not scale this drawing. All dimensions are in millimeters unless otherwise stated. All dimensions shall be checked on site prior to works commencing or a property being sold. Any discrepancies shall be reported to FDR. FDR will not be liable for any discrepancies found on drawings.

FDR shall not be classified as the principal designer under CDM Regulations, Building Regulations, or any other statutory regulation, unless formally confirmed in writing by FDR.

Planning

FDR

File reference

23777 - F00

Drawn by

Date drawn

FN

July 2024

Checked by

Date checked

RP

4/7/24

Scale at A3

Project number


1:50

23777

Drawing number

Revision

202

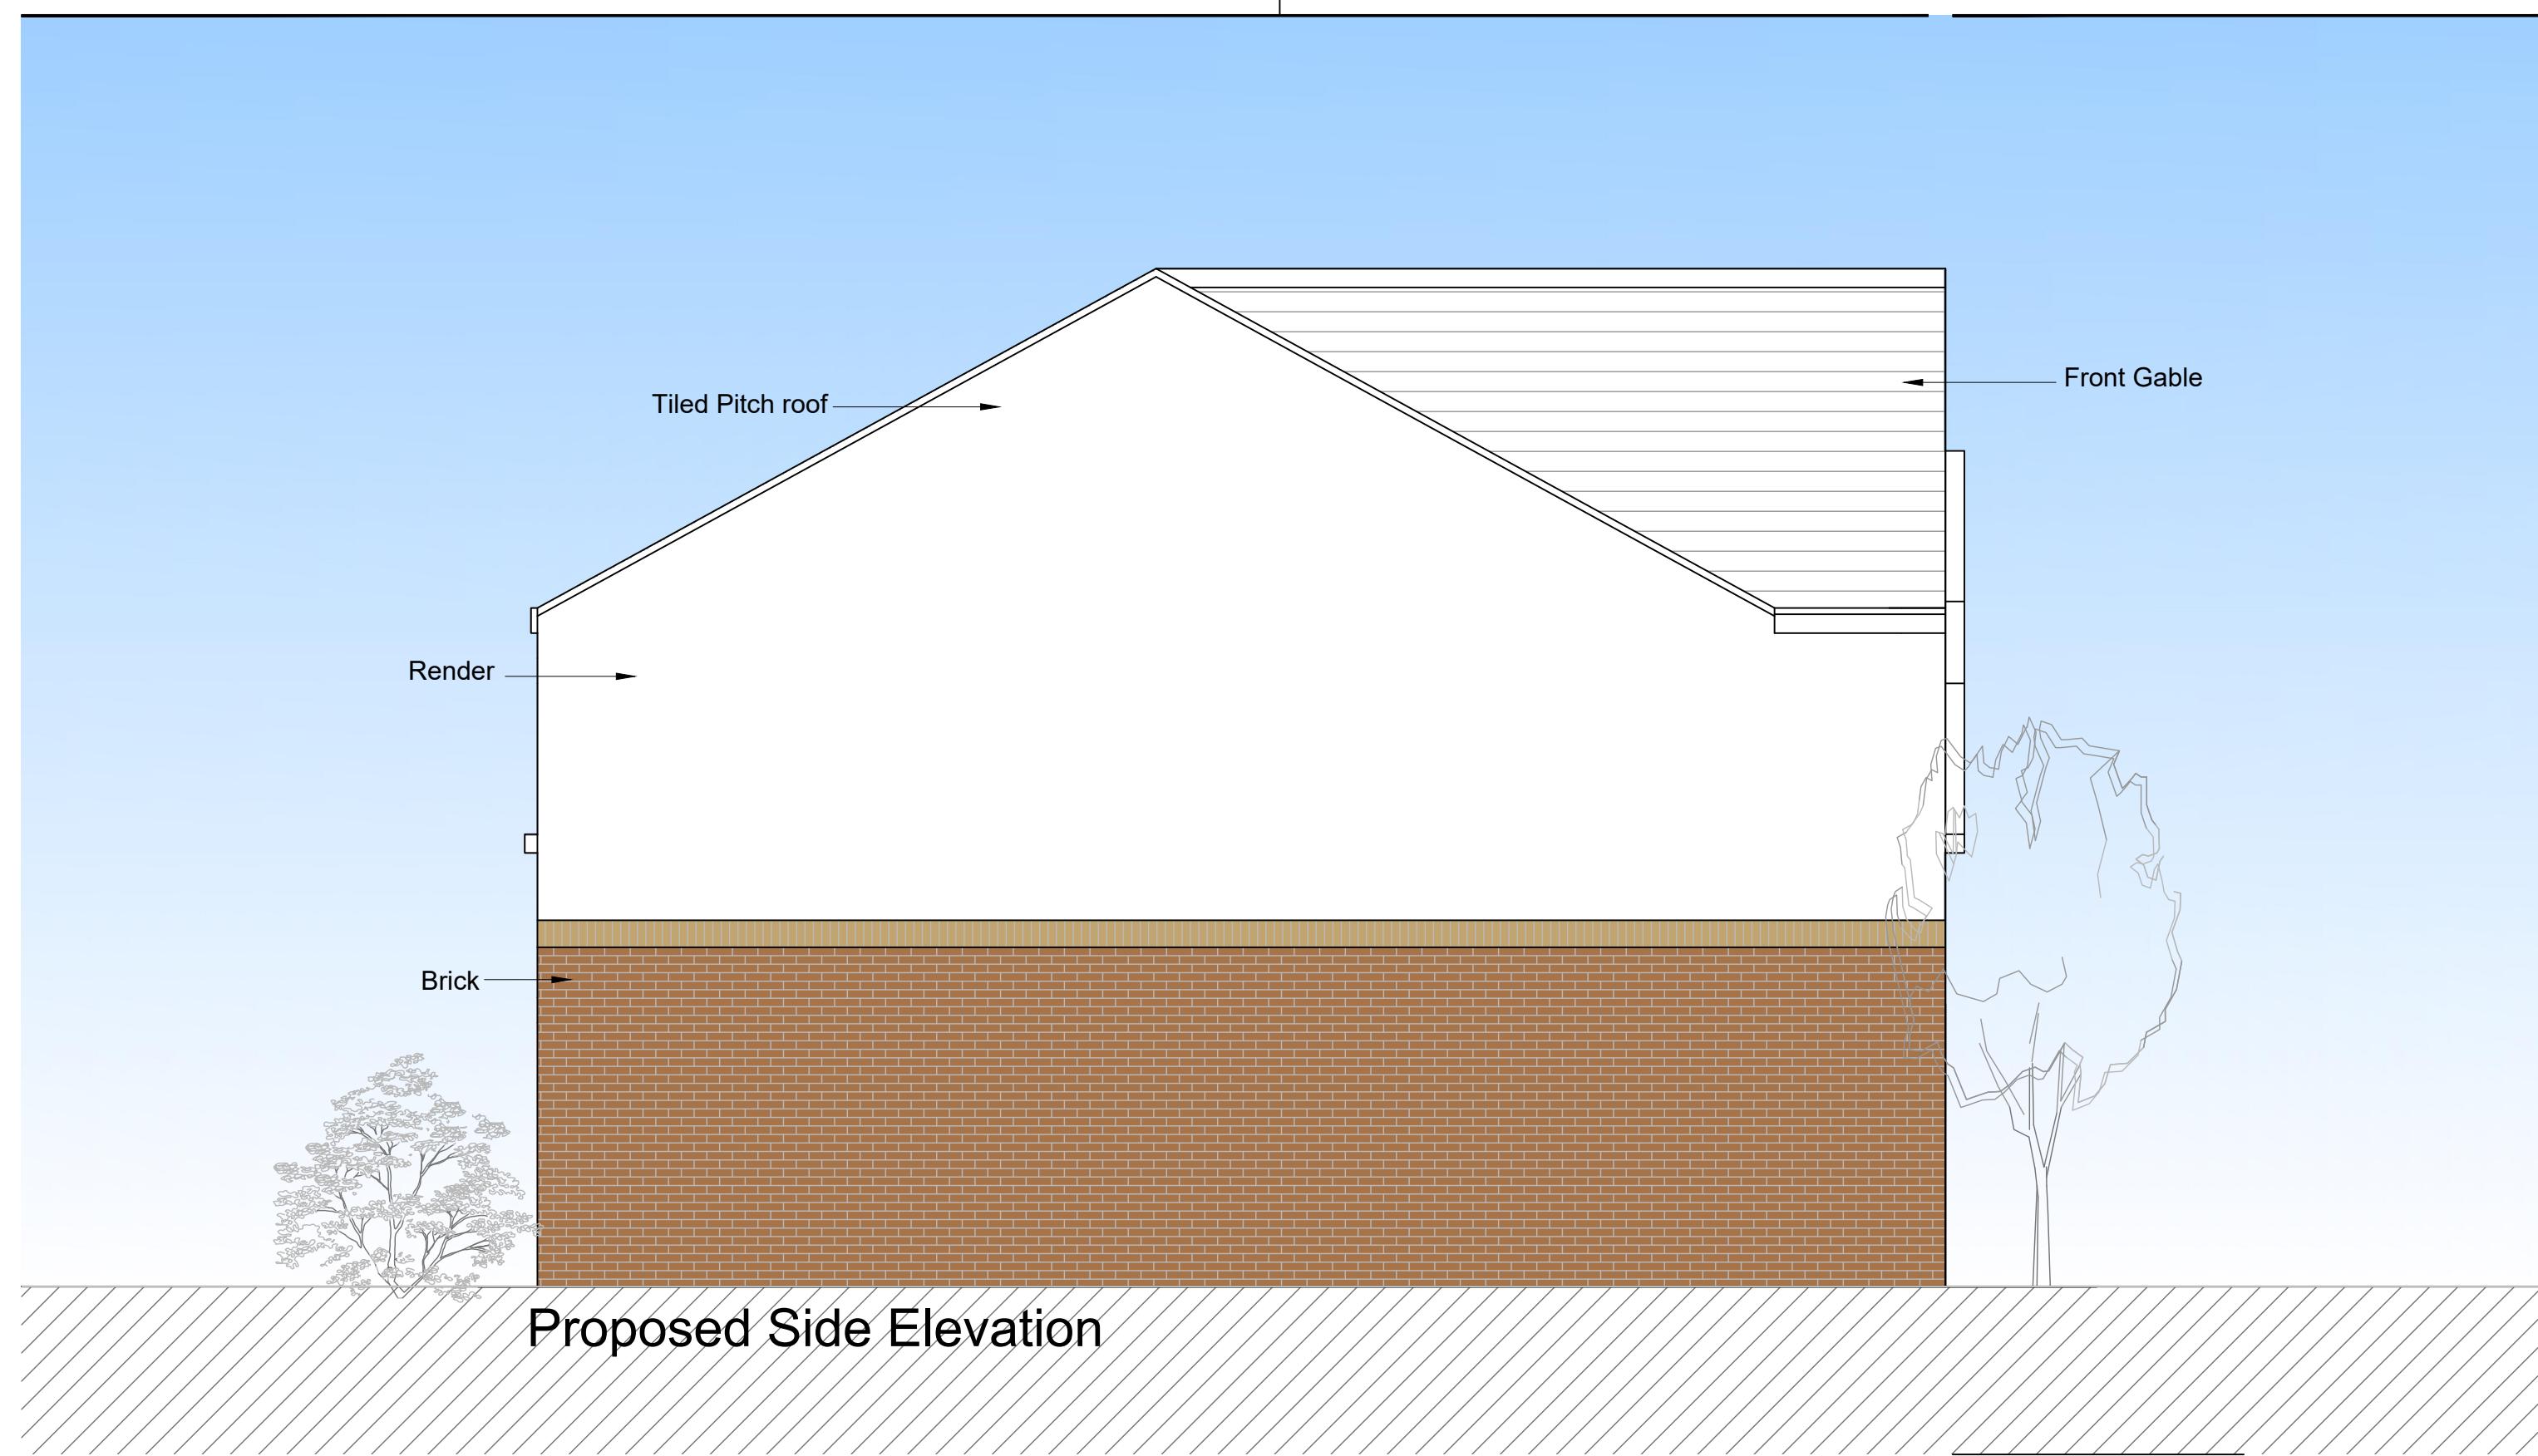

Client

Revisions

1:500 scale 0 5 10
 1:200 scale 0 1 2 3 4 5 6 7 8 9 10
 1:100 scale 0 1 2 3 4 5 6 7 8 9 10
 1:50 scale 0 1 2 3 4 5 6 7 8 9 10

Project

Rear of 164 Harefield Rd, UB8 1PP

Drawing title

Proposed side elevation

London Fields Studios

11-17 Exmouth Place

London E8 3RW

T +44(0)20 7993 4530 F +44(0)20 7923 4753

All rights reserved. FDR asserts its rights under the Copyright, Designs and Patents Act 1988 (Unless otherwise agreed in writing).

Figured dimensions only are to be taken from this drawing. Do not scale this drawing. All dimensions are in millimeters unless otherwise stated. All dimensions shall be checked on site prior to works commencing or a property being sold. Any discrepancies shall be reported to FDR. FDR will not be liable for any discrepancies found on drawings.

FDR shall not be classified as the principal designer under CDM Regulations, Building Regulations, or any other statutory regulation, unless formally confirmed in writing by FDR.

Planning

FDR

File reference

23777 - F00

Drawn by

Date drawn

FN

July 2024

Checked by

Date checked

RP

4/7/24

Scale at A3


Project number

1:50

23777

Drawing number

203

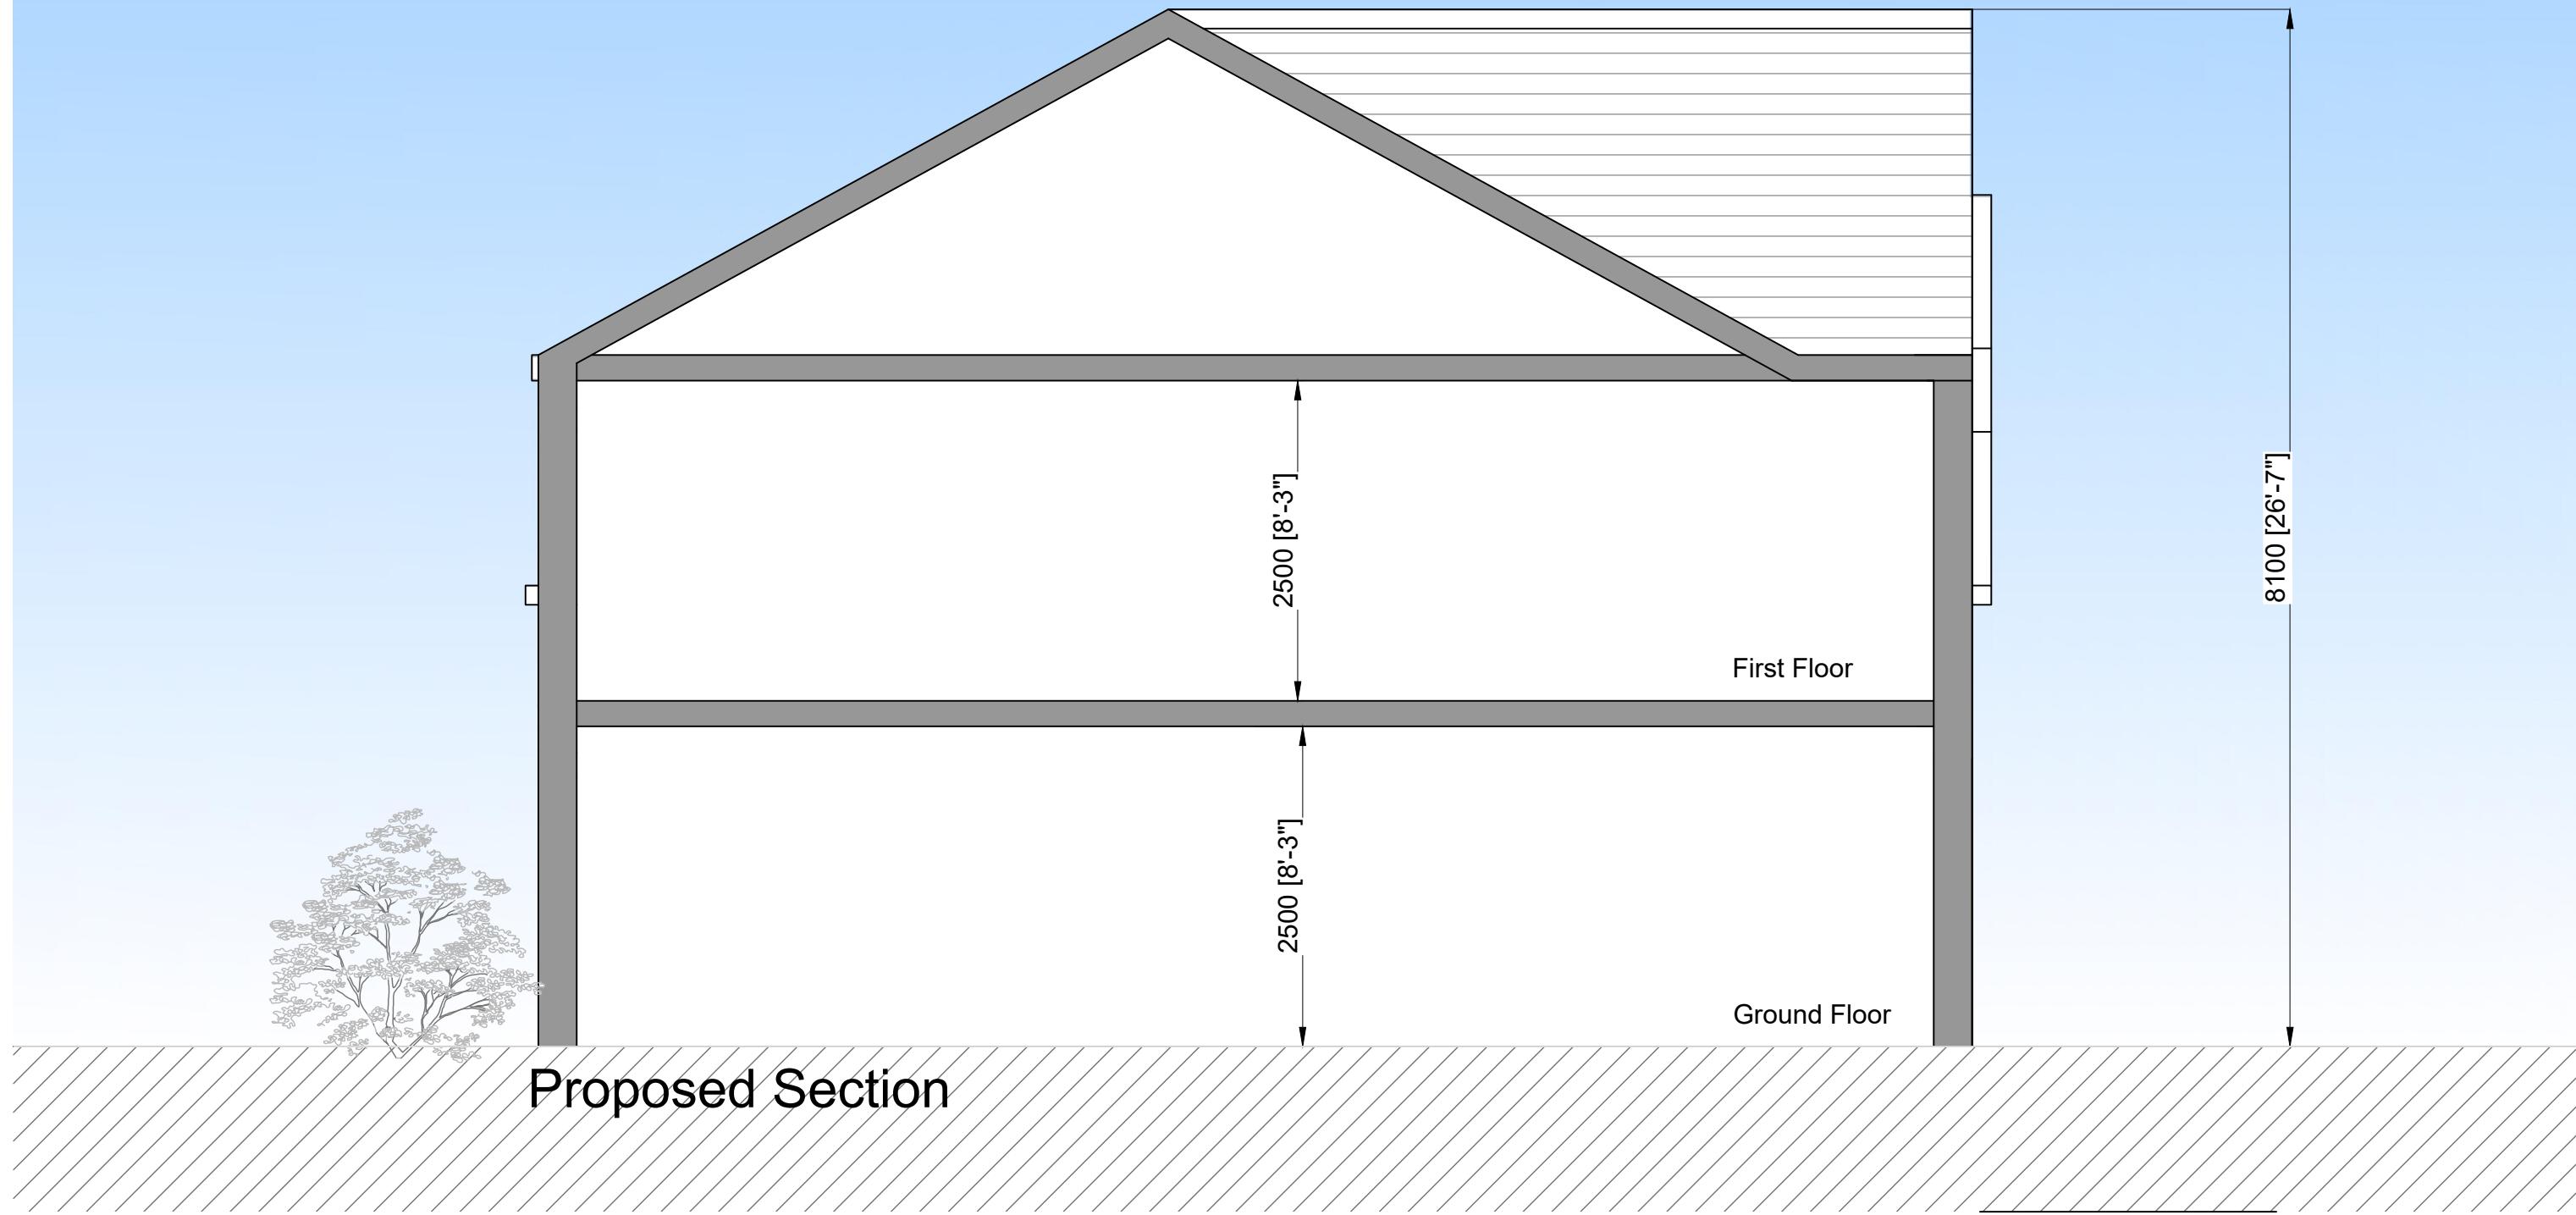

Client

Revisions

Project

Rear of 164 Harefield Rd, UB8 1PP

Drawing title

Proposed Section

1:500 scale 0 5 10
 1:200 scale 0 1 2 3 4 5 6 7 8 9 10
 1:100 scale 0 1 2 3 4 5 6 7 8 9 10
 1:50 scale 0 1 2 3 4 5 6 7 8 9 10

London Fields Studios

11-17 Exmouth Place

London E8 3RW

T +44(0)20 7993 4530 F +44(0)20 7923 4753

All rights reserved. FDR asserts its rights under the Copyright, Designs and Patents Act 1988 (Unless otherwise agreed in writing).

Figured dimensions only are to be taken from this drawing. Do not scale this drawing. All dimensions are in millimeters unless otherwise stated. All dimensions shall be checked on site prior to works commencing or a property being sold. Any discrepancies shall be reported to FDR. FDR will not be liable for any discrepancies found on drawings.

FDR shall not be classified as the principal designer under CDM Regulations, Building Regulations, or any other statutory regulation, unless formally confirmed in writing by FDR.

Planning

FDR

File reference

23777 - F00

Drawn by

Date drawn

FN

July 2024

Checked by

Date checked

RP



4/7/24

Scale at A3 Project number

1:50 23777

Drawing number

204

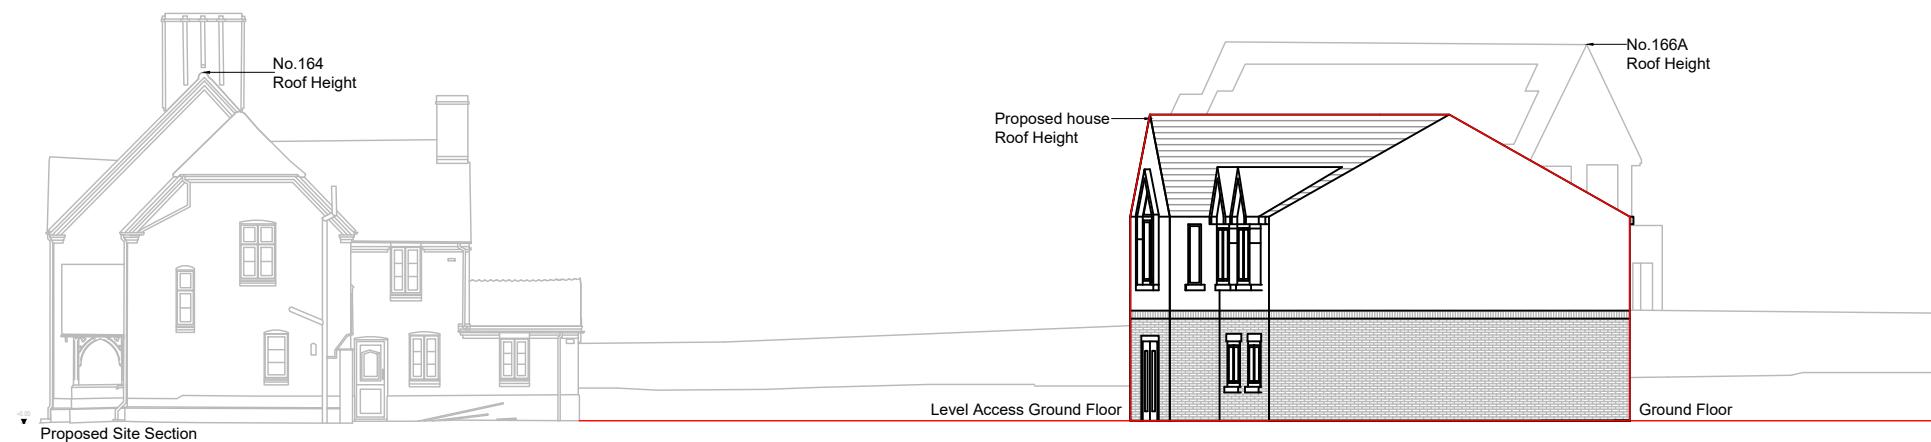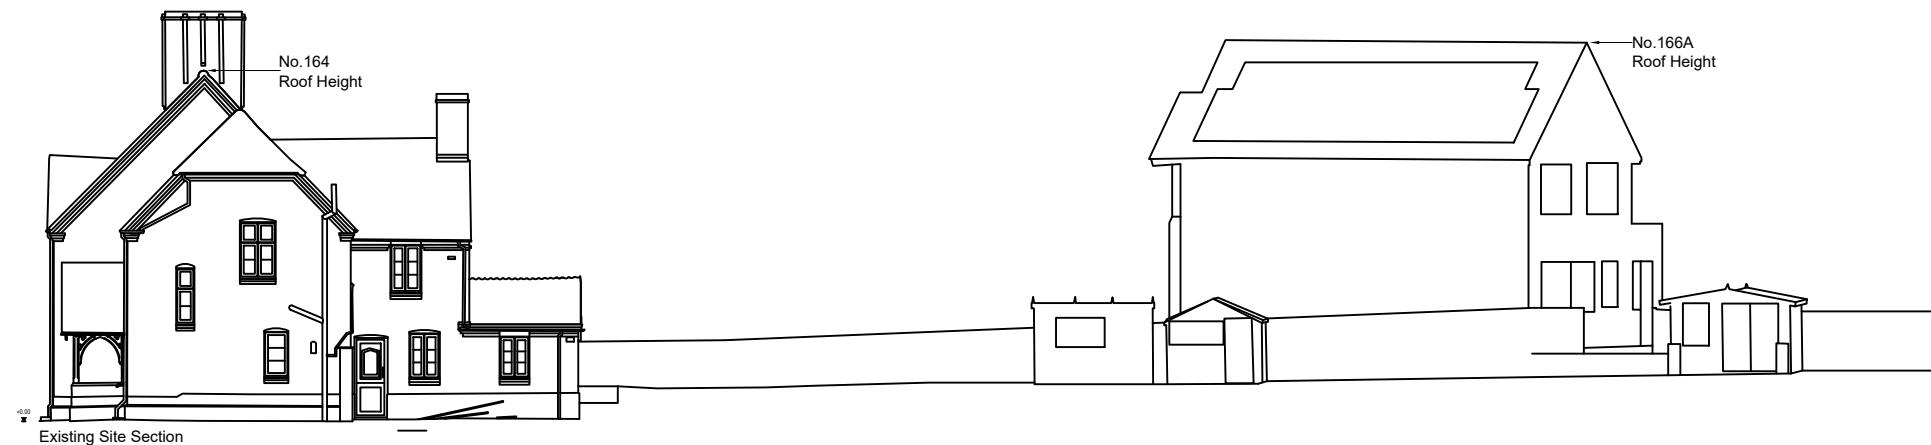

Client

Revisions

Project

Rear of 164 Harefield Rd, UB8 1PP

Drawing title

Existing & Proposed Site section

1:500 scale 0 5 10
 1:200 scale 0 1 2 3 4 5 6 7 8 9 10
 1:100 scale 0 1 2 3 4 5 6 7 8 9 10
 1:50 scale 0 1 2 3 4 5 6 7 8 9 10

London Fields Studios

11-17 Exmouth Place

London E8 3RW

T +44(0)20 7993 4530 F +44(0)20 7923 4753

All rights reserved. FDR asserts its rights under the Copyright, Designs and Patents Act 1988 (Unless otherwise agreed in writing).

Figured dimensions only are to be taken from this drawing. Do not scale this drawing. All dimensions are in millimeters unless otherwise stated. All dimensions shall be checked on site prior to works commencing or a property being sold. Any discrepancies shall be reported to FDR. FDR will not be liable for any discrepancies found on drawings.

FDR shall not be classified as the principal designer under CDM Regulations, Building Regulations, or any other statutory regulation, unless formally confirmed in writing by FDR.

Planning

FDR

File reference

23777 - F00

Drawn by

Date drawn

FN

July 2024

Checked by

Date checked

RP

4/7/24

Scale at A3

Project number

1:200 23777

Drawing number

112 Revision