


Site Location Plan - 1:1250

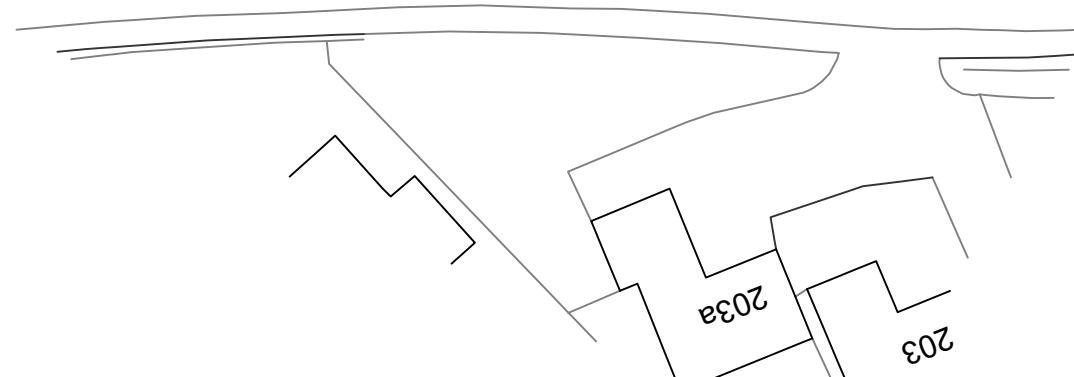

Block Plan - 1:500

Client

Revisions

Project

Rear of 164 Harefield Rd, UB8 1PP

Drawing title

Site Location & Block Plan

London Fields Studios

11-17 Exmouth Place

London E8 3RW

T +44(0)20 7993 4530 F +44(0)20 7923 4753

All rights reserved. FDR asserts its rights under the Copyright, Designs and Patents Act 1988 (Unless otherwise agreed in writing).

Figured dimensions only are to be taken from this drawing. Do not scale this drawing.

All dimensions are in millimeters unless otherwise stated. All dimensions shall be checked on site prior to works commencing or a property being sold. Any discrepancies shall be reported to FDR. FDR will not be liable for any discrepancies found on drawings.

FDR shall not be classified as the principal designer under CDM Regulations, Building Regulations, or any other statutory regulation, unless formally confirmed in writing by FDR.

Planning

File reference

23777 - F00

Drawn by

Date drawn

FN

May 2025

Checked by

Date checked

RP

14/5/25

Scale at A3

Project number

Drawing number

Revision

1:1250/500 23777

100

FDR



Client

Revisions

1:500 scale 0 5 10
 1:200 scale 0 1 2 3 4 5 6 7 8 9 10
 1:100 scale 0 1 2 3 4 5 6 7 8 9 10
 1:50 scale 0 1 2 3 4 5

Project

Rear of 164 Harefield Rd, UB8 1PP

Drawing title

Existing Topographical Site Plan

London Fields Studios

11-17 Exmouth Place

London E8 3RW

T +44(0)20 7993 4530 F +44(0)20 7923 4753

All rights reserved. FDR asserts its rights under the Copyright, Designs and Patents Act 1988 (Unless otherwise agreed in writing).

Figured dimensions only are to be taken from this drawing. Do not scale this drawing. All dimensions are in millimeters unless otherwise stated. All dimensions shall be checked on site prior to works commencing or a property being sold. Any discrepancies shall be reported to FDR. FDR will not be liable for any discrepancies found on drawings.

FDR shall not be classified as the principal designer under CDM Regulations, Building Regulations, or any other statutory regulation, unless formally confirmed in writing by FDR.

Planning

FDR

File reference

23777 - F00

Drawn by

Date drawn

FN

May 2025

Checked by

Date checked

RP

14/5/25


Scale at A3

Project number

1:500 23777

Drawing number

101

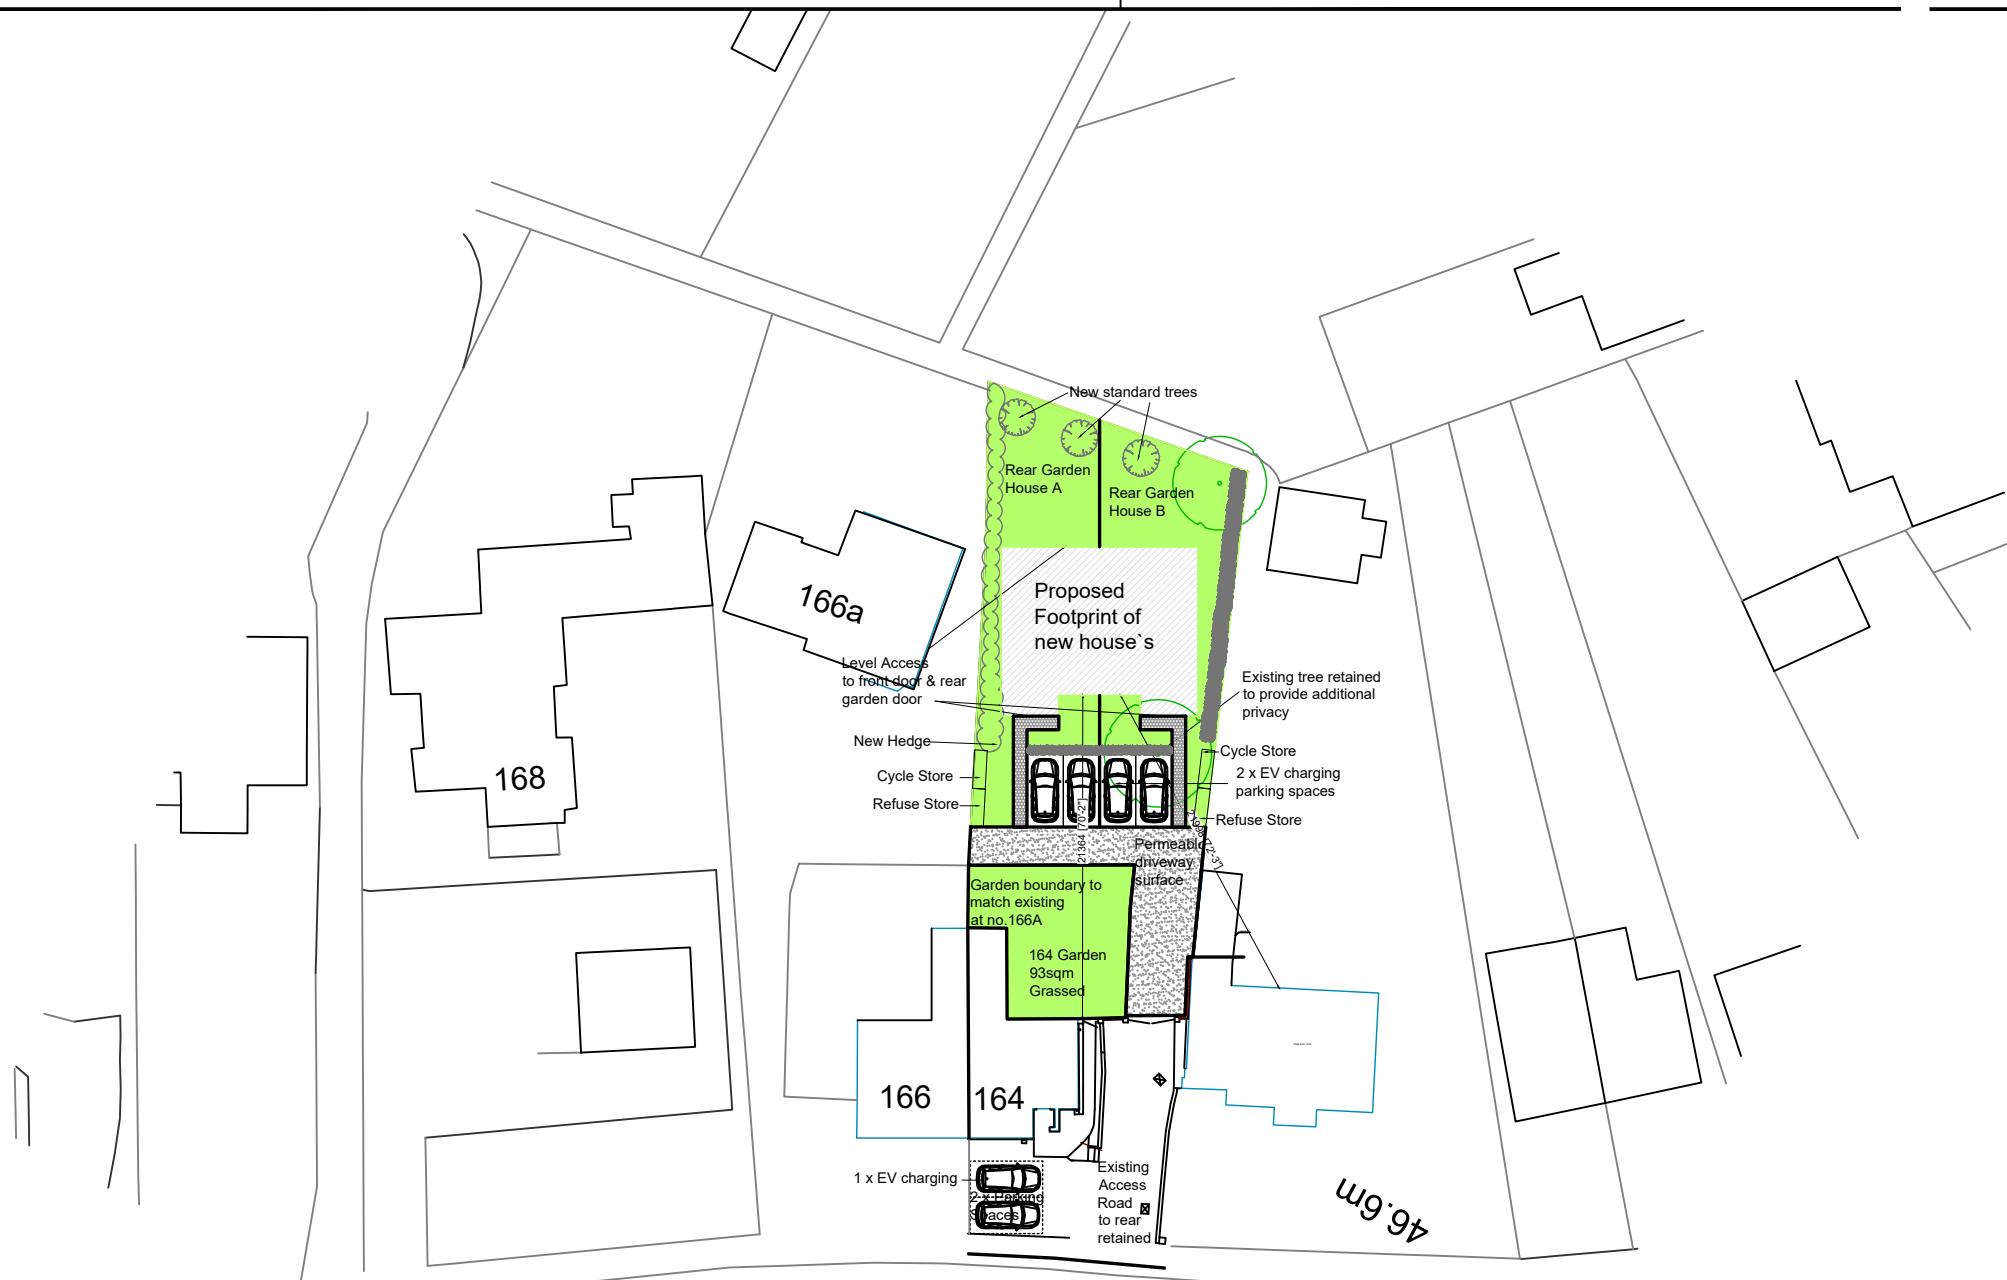

Client

Revisions

1:500 scale 0 5 10
 1:200 scale 0 1 2 3 4 5 6 7 8 9 10
 1:100 scale 0 1 2 3 4 5 6 7 8 9 10
 1:50 scale 0 1 2 3 4 5

Project

Rear of 164 Harefield Rd, UB8 1PP

Drawing title

Proposed Site Plan

London Fields Studios

11-17 Exmouth Place

London E8 3RW

T +44(0)20 7993 4530 F +44(0)20 7923 4753

All rights reserved. FDR asserts its rights under the Copyright, Designs and Patents Act 1988 (Unless otherwise agreed in writing).

Figured dimensions only are to be taken from this drawing. Do not scale this drawing. All dimensions are in millimetres unless otherwise stated. All dimensions shall be checked on site prior to works commencing or a property being sold. Any discrepancies shall be reported to FDR. FDR will not be liable for any discrepancies found on drawings.

FDR shall not be classified as the principal designer under CDM Regulations, Building Regulations, or any other statutory regulation, unless formally confirmed in writing by FDR.

Planning

FDR

File reference

23777 - F00

Drawn by

Date drawn

FN

May 2025

Checked by

Date checked

RP


14/5/25

Scale at A3 Project number


1:500 23777

Drawing number

102

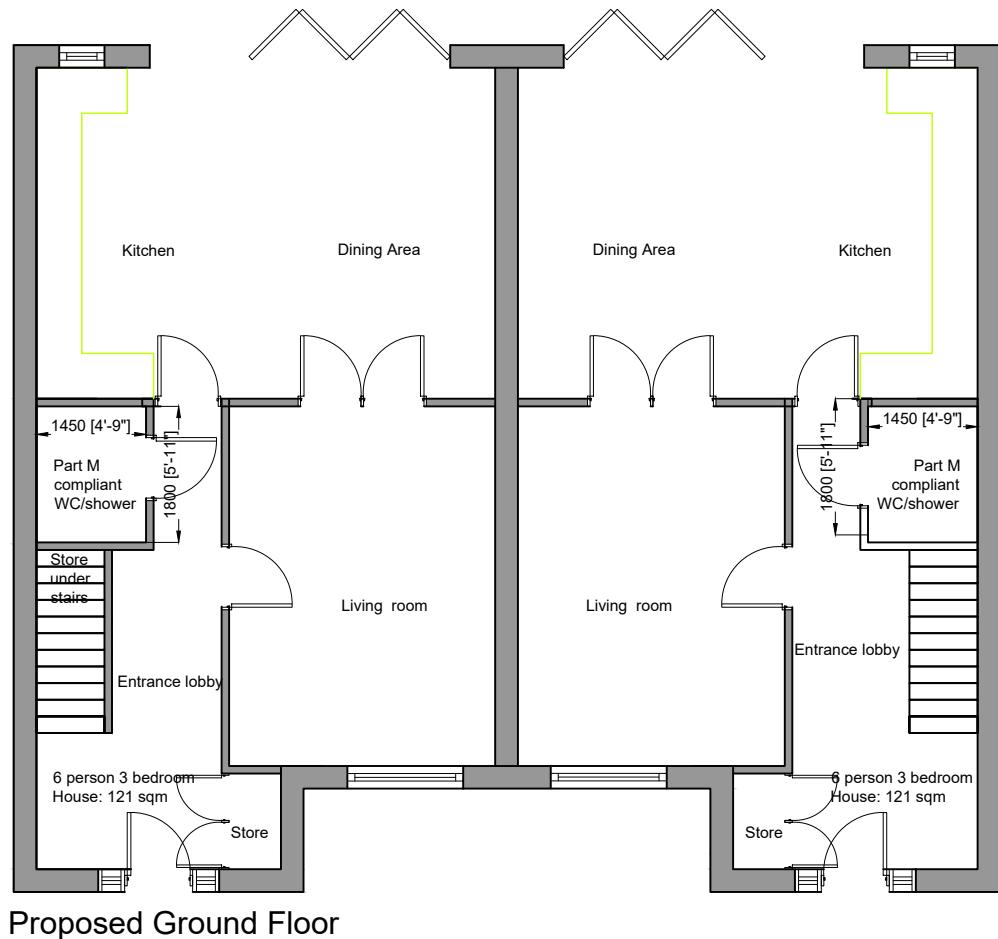

Proposed plans to be in accordance with M4(2) as set out in Approved Document M to the Building Regulations (2015 edition)

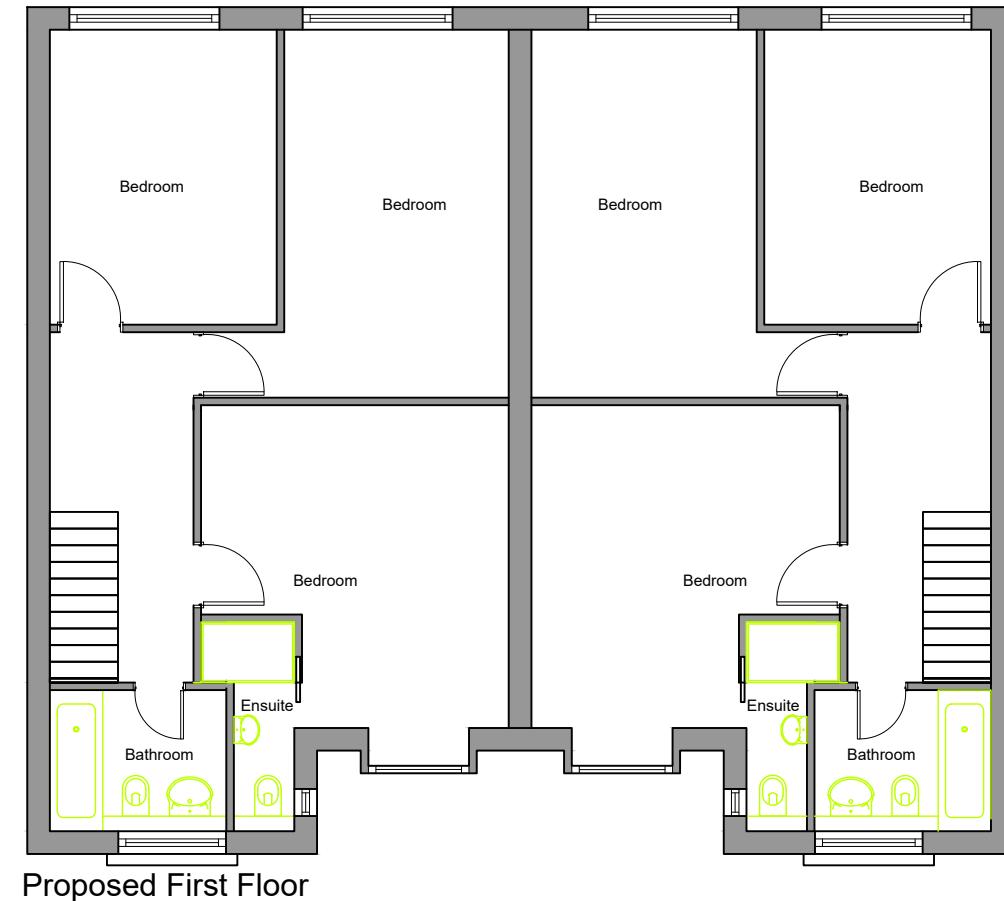

Client

Project

Rear of 164 Harefield Rd, UB8 1PP

Drawing title

Proposed Ground & First Floor

Revisions

1:500 scale 0 5 10
 1:200 scale 0 1 2 3 4 5 6 7 8 9 10
 1:100 scale 0 1 2 3 4 5 6 7 8 9 10
 1:50 scale 0 1 2 3 4 5

London Fields Studios

11-17 Exmouth Place

London E8 3RW

T +44(0)20 7993 4530 F +44(0)20 7923 4753

All rights reserved. FDR asserts its rights under the Copyright, Designs and Patents Act 1988 (Unless otherwise agreed in writing).

Figured dimensions only are to be taken from this drawing. Do not scale this drawing.

All dimensions are in millimeters unless otherwise stated. All dimensions shall be checked on site prior to works commencing or a property being sold. Any discrepancies shall be reported to FDR. FDR will not be liable for any discrepancies found on drawings.

FDR shall not be classified as the principal designer under CDM Regulations, Building Regulations, or any other statutory regulation, unless formally confirmed in writing by FDR.

Planning

FDR

File reference

23777 - F00

Drawn by Date drawn

FN May 2025

Checked by Date checked

RP 14/5/25


Scale at A3

Project number

1:100 23777

Drawing number Revision

110

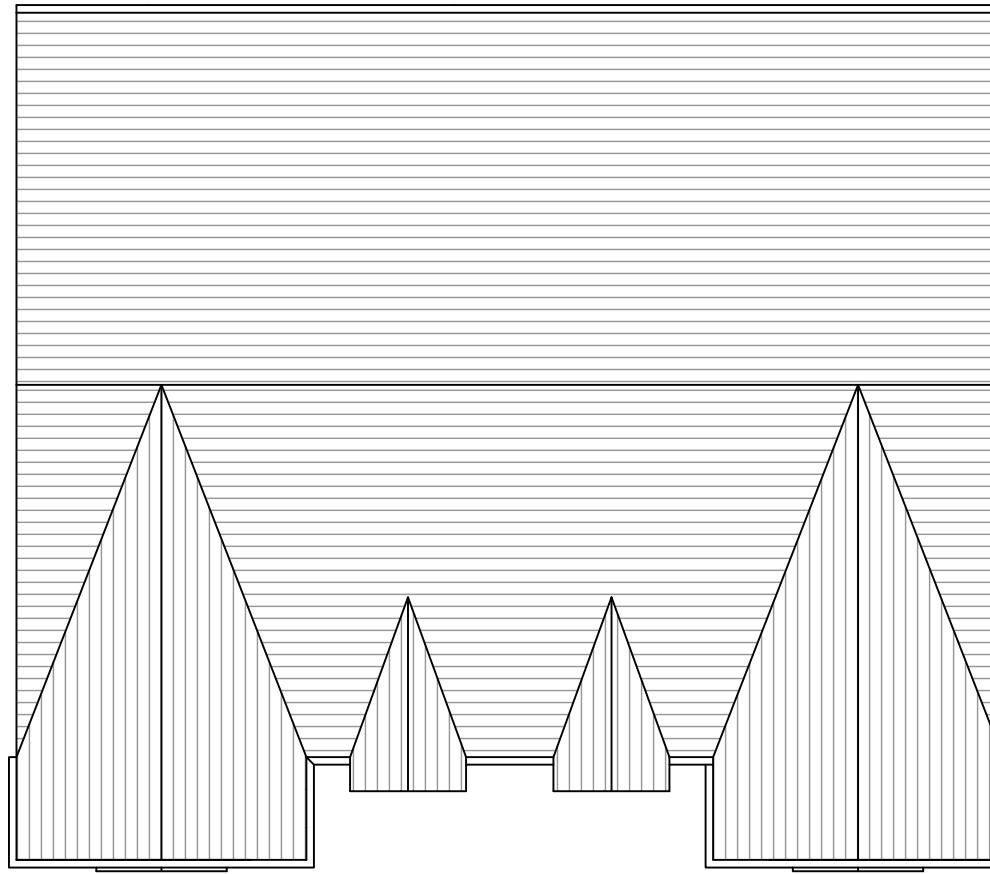

Proposed Roof Plan

Client

Revisions

Project

Rear of 164 Harefield Rd, UB8 1PP

Drawing title

Proposed Roof Plan

1:500 scale 0 5 10
 1:200 scale 0 1 2 3 4 5 6 7 8 9 10
 1:100 scale 0 1 2 3 4 5 6 7 8 9 10
 1:50 scale 0 1 2 3 4 5

London Fields Studios

11-17 Exmouth Place

London E8 3RW

T +44(0)20 7993 4530 F +44(0)20 7923 4753

All rights reserved. FDR asserts its rights under the Copyright, Designs and Patents Act 1988 (Unless otherwise agreed in writing).

Figured dimensions only are to be taken from this drawing. Do not scale this drawing.

All dimensions are in millimeters unless otherwise stated. All dimensions shall be checked on site prior to works commencing or a property being sold. Any discrepancies shall be reported to FDR. FDR will not be liable for any discrepancies found on drawings.

FDR shall not be classified as the principal designer under CDM Regulations, Building Regulations, or any other statutory regulation, unless formally confirmed in writing by FDR.

Planning

FDR

File reference

23777 - F00

Drawn by _____ Date drawn _____

FN May 2025

Checked by _____ Date checked _____

RP 14/5/25


Scale at A3

Project number

1:100 23777

Drawing number

111 Revision

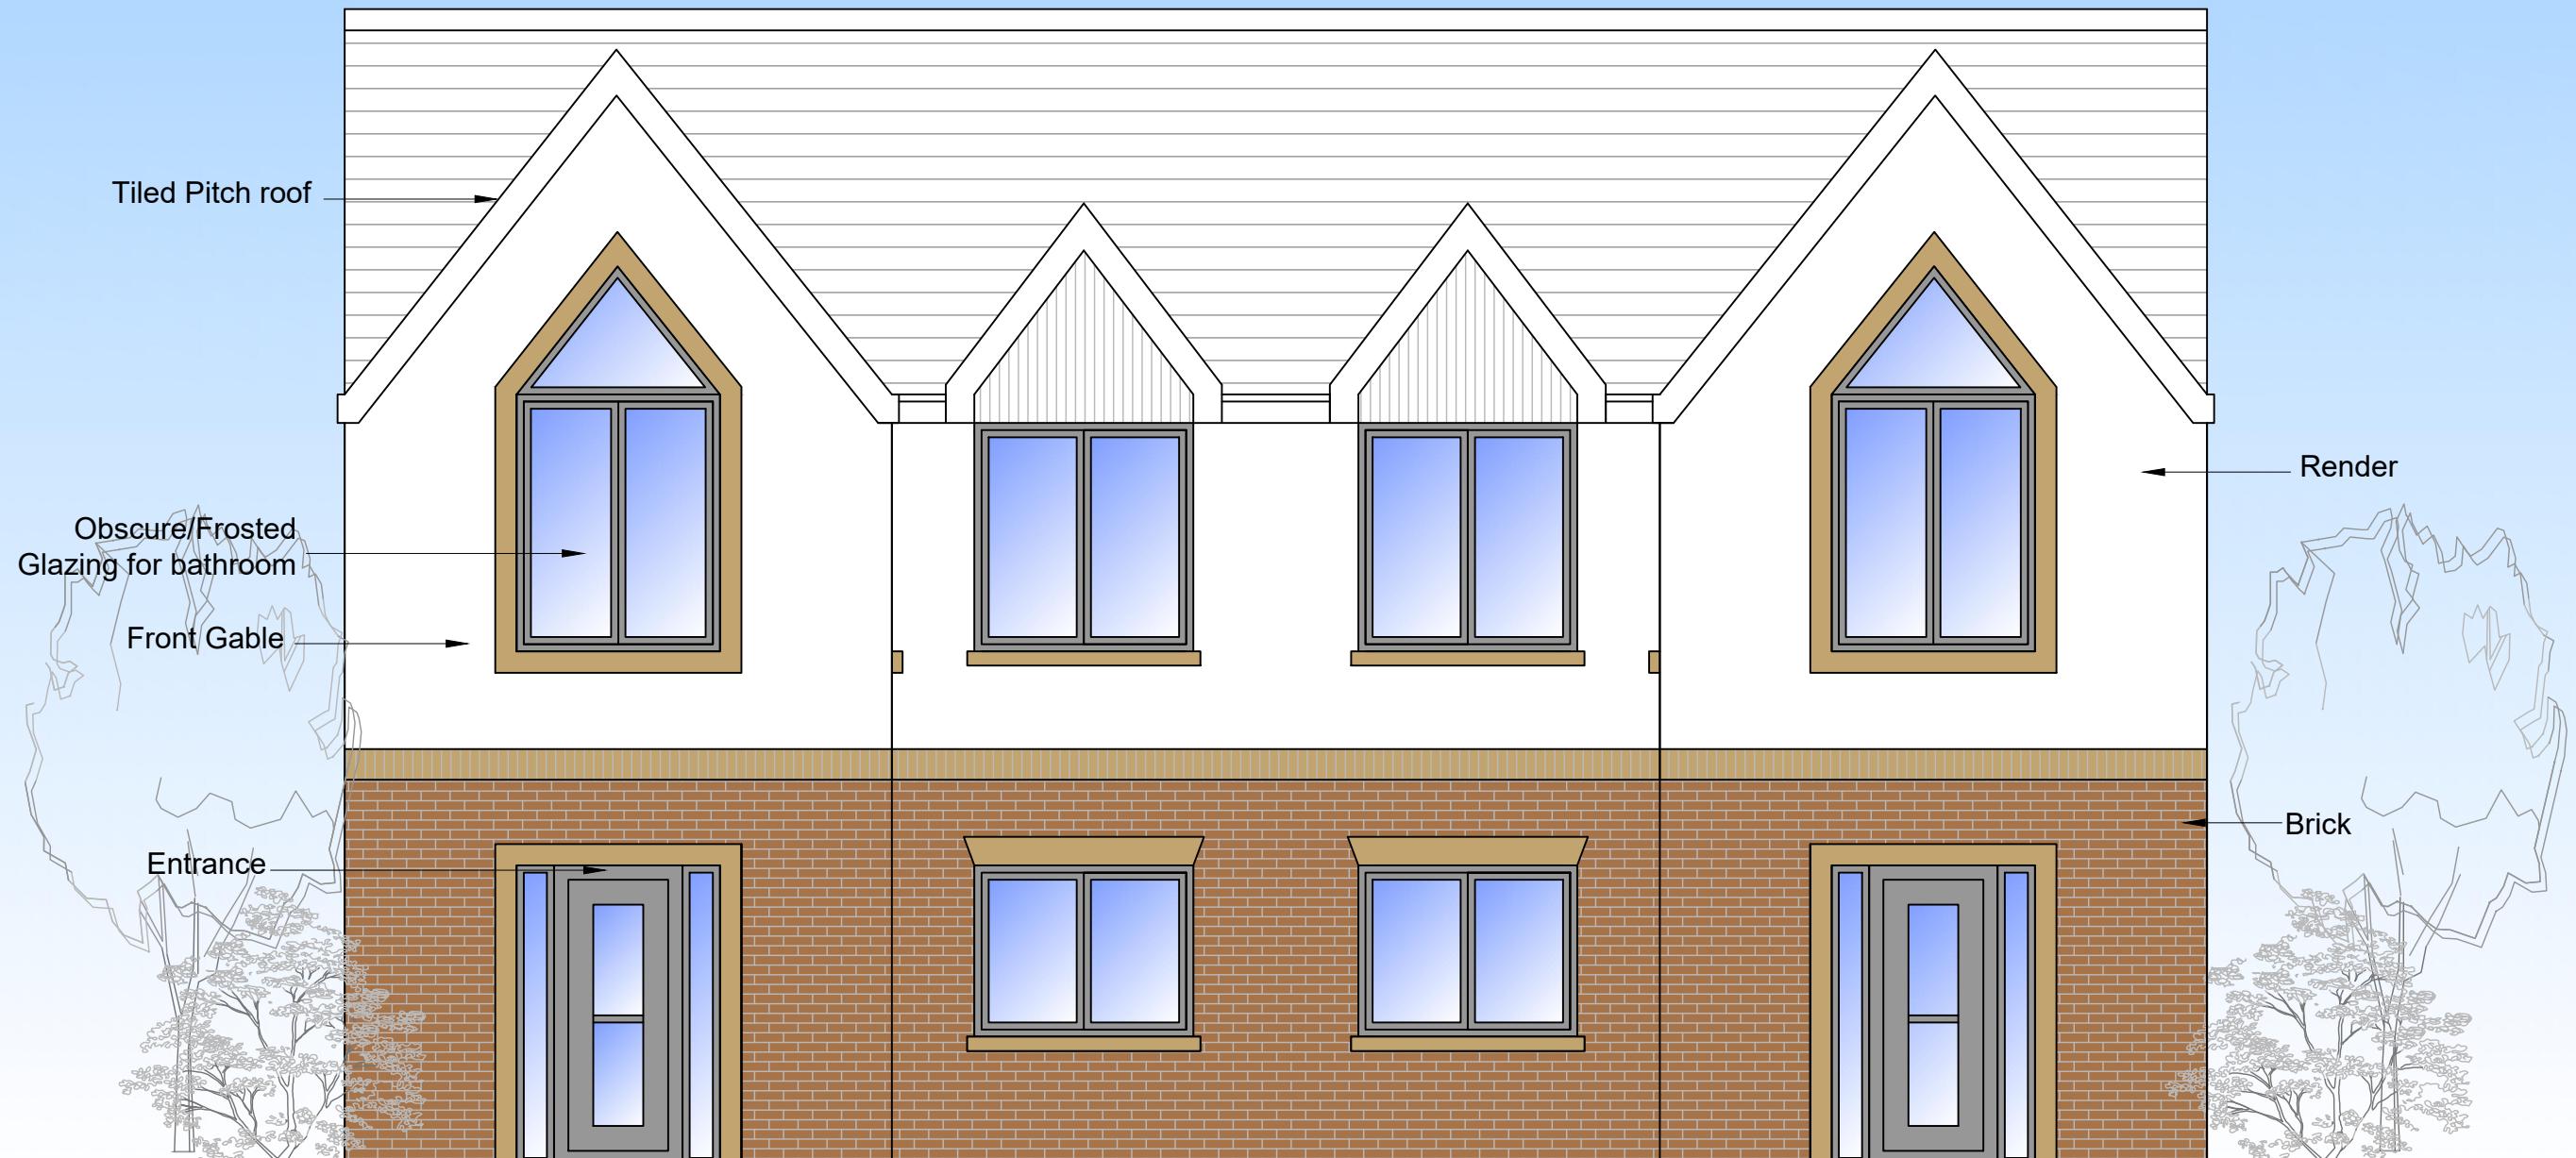

Proposed Front Elevation

Client

Revisions

1:500 scale 0 5 10
 1:200 scale 0 1 2 3 4 5 6 7 8 9 10
 1:100 scale 0 1 2 3 4 5 6 7 8 9 10
 1:50 scale 0 1 2 3 4 5

Project

Rear of 164 Harefield Rd, UB8 1PP

Drawing title

Proposed front elevation

London Fields Studios
 11-17 Exmouth Place
 London E8 3RW

T +44(0)20 7993 4530 F +44(0)20 7923 4753

All rights reserved. FDR asserts its rights under the Copyright, Designs and Patents Act 1988 (Unless otherwise agreed in writing).

Figure dimensions only are to be taken from this drawing. Do not scale this drawing.

All dimensions are in millimeters unless otherwise stated. All dimensions shall be checked on site prior to works commencing or a property being sold. Any discrepancies shall be reported to FDR. FDR will not be liable for any discrepancies found on drawings.

FDR shall not be classified as the principal designer under CDM Regulations, Building Regulations, or any other statutory regulation, unless formally confirmed in writing by FDR.

Planning

FDR

File reference

23777 - F00

Drawn by Date drawn

FN May 2025

Checked by Date checked

RP 14/5/25

Scale at A3

Project number

1:50

23777

Drawing number

200



Proposed Rear Elevation

Client

Revisions

1:500 scale 0 5 10
 1:200 scale 0 1 2 3 4 5 6 7 8 9 10
 1:100 scale 0 1 2 3 4 5 6 7 8 9 10
 1:50 scale 0 1 2 3 4 5

Project

Rear of 164 Harefield Rd, UB8 1PP

Drawing title

Proposed rear elevation

London Fields Studios

11-17 Exmouth Place

London E8 3RW

T +44(0)20 7993 4530 F +44(0)20 7923 4753

All rights reserved. FDR asserts its rights under the Copyright, Designs and Patents Act 1988 (Unless otherwise agreed in writing).

Figured dimensions only are to be taken from this drawing. Do not scale this drawing.

All dimensions are in millimeters unless otherwise stated. All dimensions shall be checked on site prior to works commencing or a property being sold. Any discrepancies shall be reported to FDR. FDR will not be liable for any discrepancies found on drawings.

FDR shall not be classified as the principal designer under CDM Regulations, Building Regulations, or any other statutory regulation, unless formally confirmed in writing by FDR.

Planning

FDR

File reference

23777 - F00

Drawn by

Date drawn

FN

May 2025

Checked by

Date checked

RP

14/5/25

Scale at A3

Project number


1:50

23777

Drawing number

Revision

201

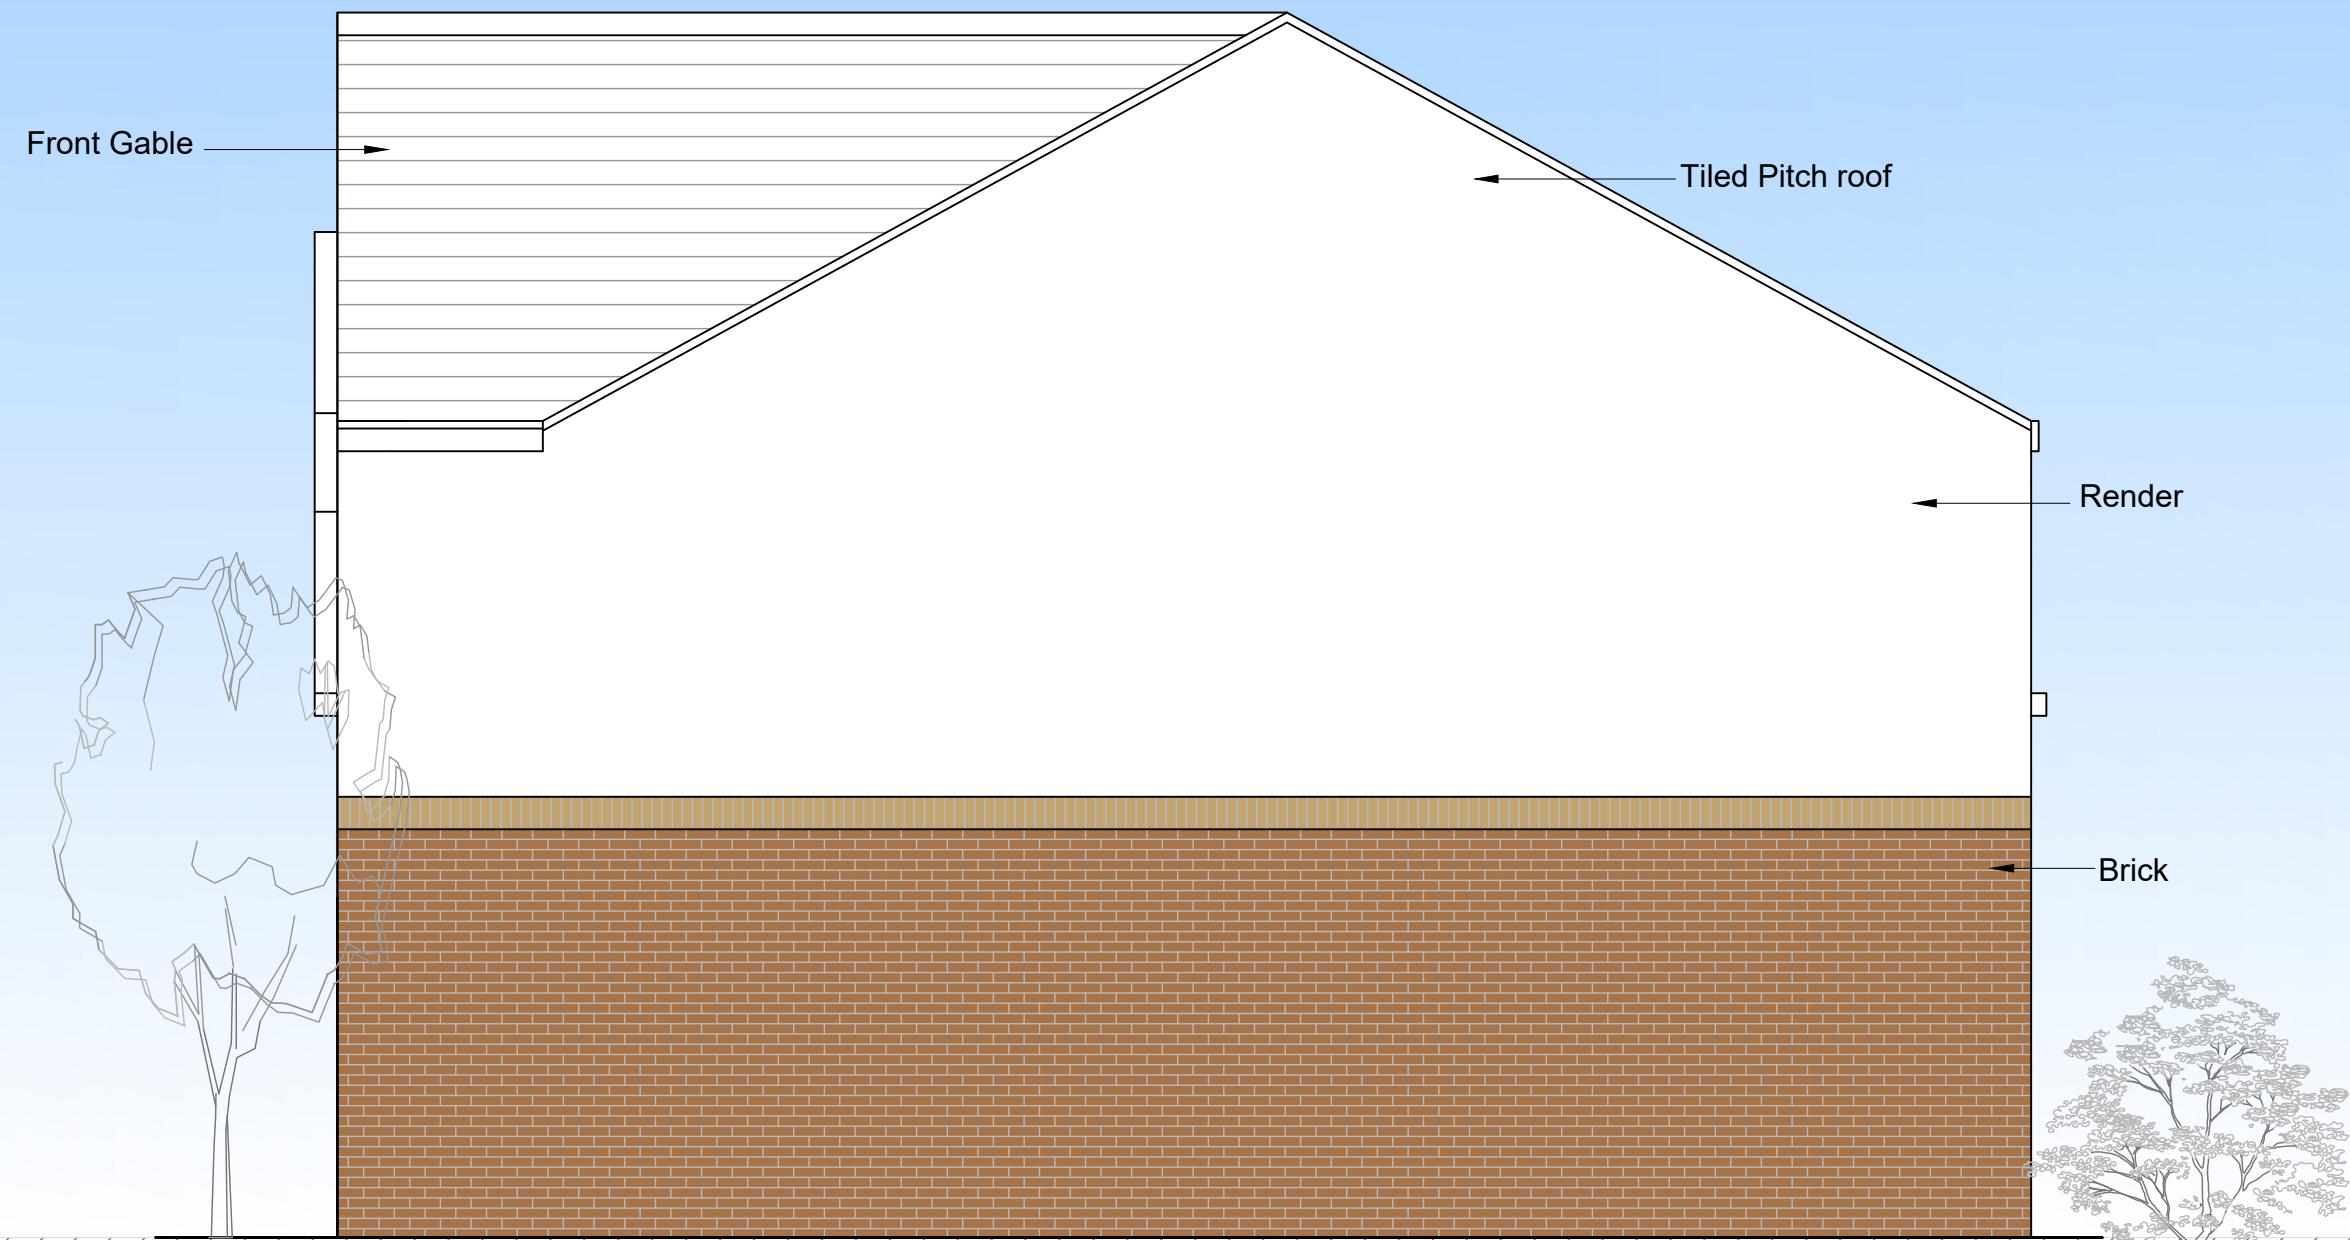

Proposed Side Elevation

Client

Revisions

London Fields Studios

11-17 Exmouth Place

London E8 3RW

T +44(0)20 7993 4530 F +44(0)20 7923 4753

Project

Rear of 164 Harefield Rd, UB8 1PP

Drawing title

Proposed side elevation

1:500 scale 0 5 10
 1:200 scale 0 1 2 3 4 5 6 7 8 9 10
 1:100 scale 0 1 2 3 4 5 6 7 8 9 10
 1:50 scale 0 1 2 3 4 5

All rights reserved. FDR asserts its rights under the Copyright, Designs and

Patents Act 1988 (Unless otherwise agreed in writing).

Figured dimensions only are to be taken from this drawing. Do not scale this drawing.

All dimensions are in millimeters unless otherwise stated. All dimensions shall be

checked on site prior to works commencing or a property being sold. Any discrepancies

shall be reported to FDR. FDR will not be liable for any discrepancies found on drawings.

FDR shall not be classified as the principal designer under CDM Regulations, Building

Regulations, or any other statutory regulation, unless formally confirmed in writing by

FDR.

Planning

FDR

File reference

23777 - F00

Drawn by

Date drawn

FN

May 2025

Checked by

Date checked

RP

14/5/25

Scale at A3

Project number


1:50

23777

Drawing number

202

Revision

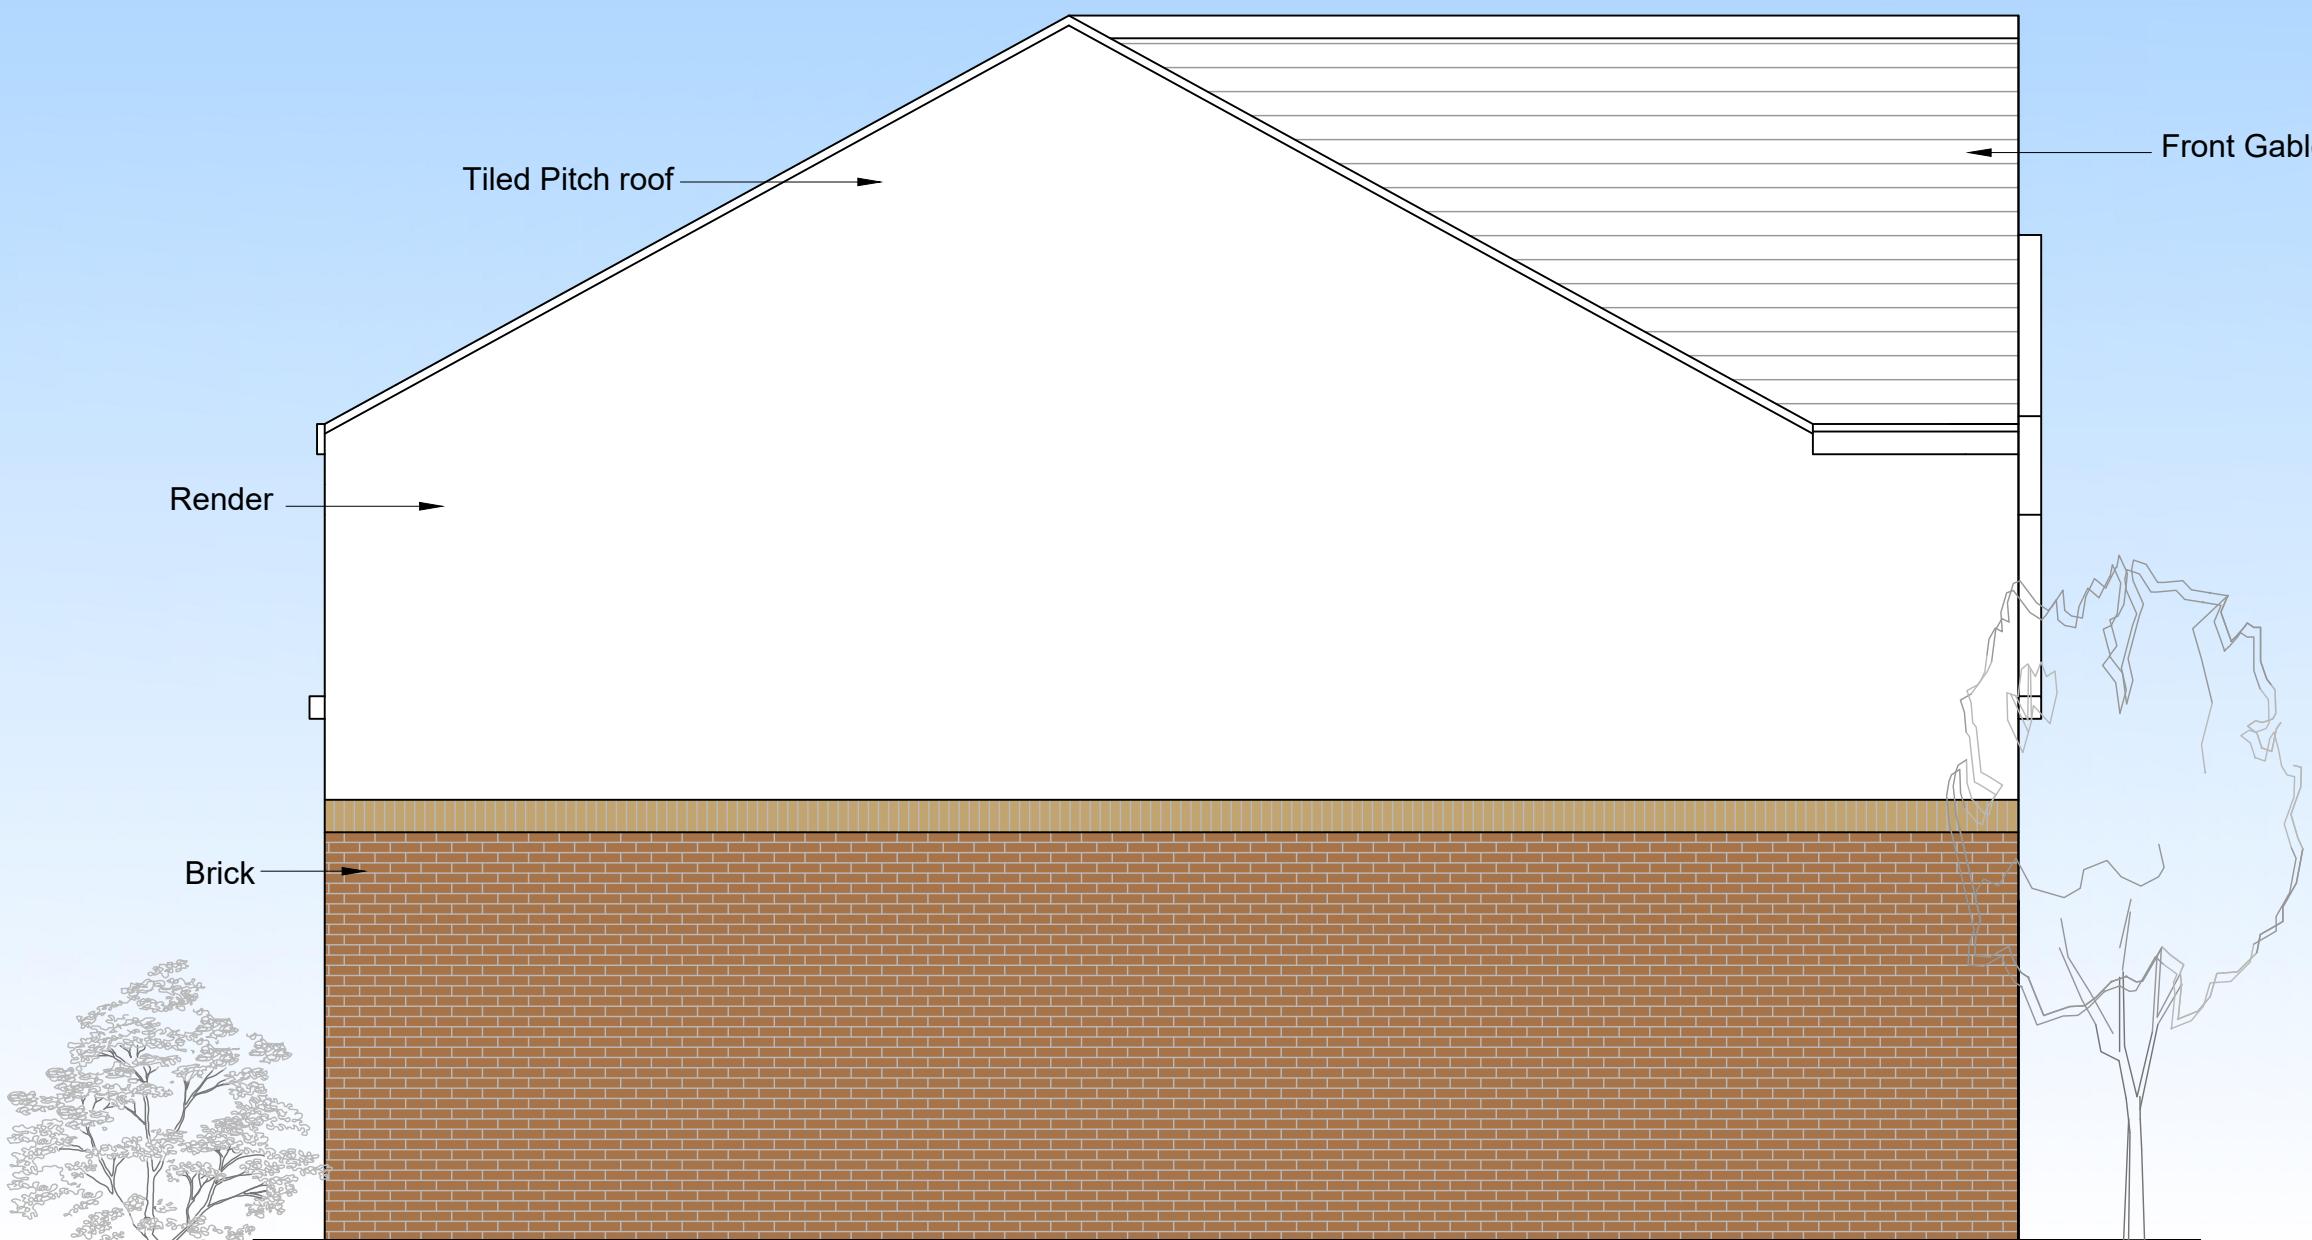

Proposed Side Elevation

Client

Revisions

1:500 scale 0 5 10
 1:200 scale 0 1 2 3 4 5 6 7 8 9 10
 1:100 scale 0 1 2 3 4 5 6 7 8 9 10
 1:50 scale 0 1 2 3 4 5

Project

Rear of 164 Harefield Rd, UB8 1PP

Drawing title

Proposed side elevation

London Fields Studios

11-17 Exmouth Place

London E8 3RW

T +44(0)20 7993 4530 F +44(0)20 7923 4753

All rights reserved. FDR asserts its rights under the Copyright, Designs and Patents Act 1988 (Unless otherwise agreed in writing).

Figured dimensions only are to be taken from this drawing. Do not scale this drawing.

All dimensions are in millimeters unless otherwise stated. All dimensions shall be checked on site prior to works commencing or a property being sold. Any discrepancies shall be reported to FDR. FDR will not be liable for any discrepancies found on drawings.

FDR shall not be classified as the principal designer under CDM Regulations, Building Regulations, or any other statutory regulation, unless formally confirmed in writing by FDR.

Planning

FDR

File reference

23777 - F00

Drawn by Date drawn

FN May 2025

Checked by Date checked


RP 14/5/25

Scale at A3 Project number

1:50 23777

Drawing number Revision

203

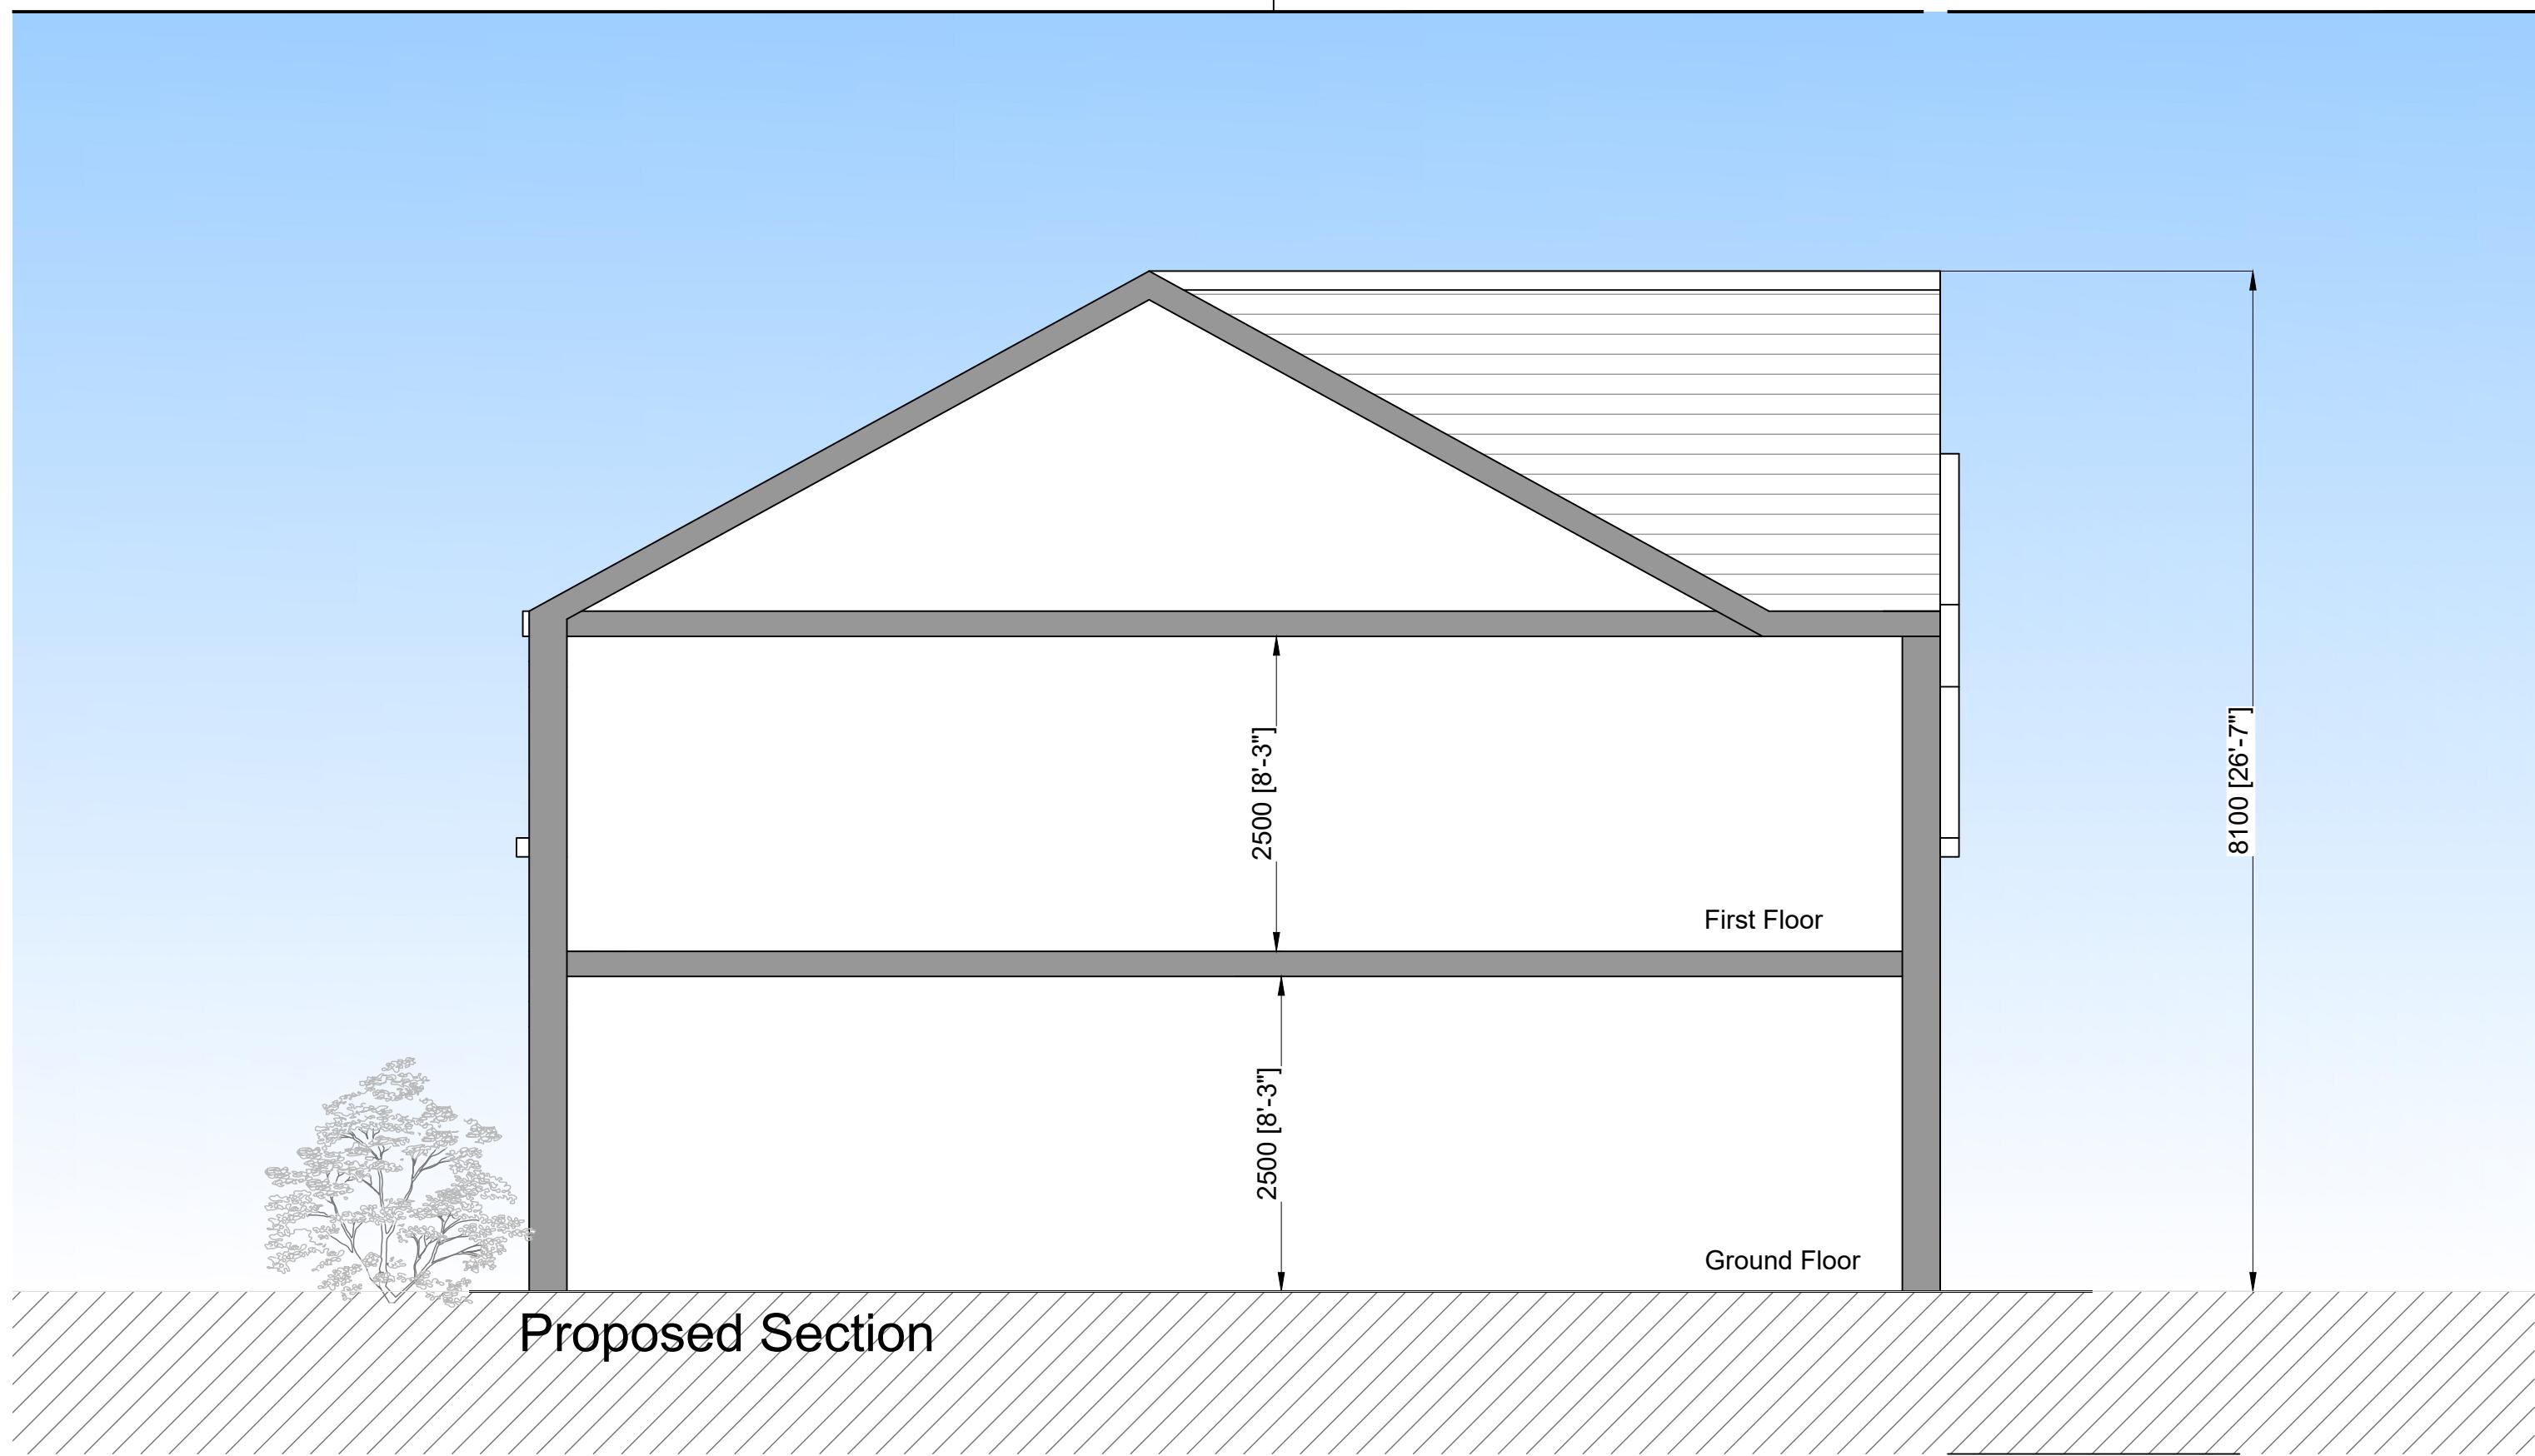

Client

Revisions

Project

Rear of 164 Harefield Rd, UB8 1PP

Drawing title

Proposed Section

1:500 scale 0 5 10
 1:200 scale 0 1 2 3 4 5 6 7 8 9 10
 1:100 scale 0 1 2 3 4 5 6 7 8 9 10
 1:50 scale 0 1 2 3 4 5

London Fields Studios

11-17 Exmouth Place

London E8 3RW

T +44(0)20 7993 4530 F +44(0)20 7923 4753

All rights reserved. FDR asserts its rights under the Copyright, Designs and Patents Act 1988 (Unless otherwise agreed in writing).

Figured dimensions only are to be taken from this drawing. Do not scale this drawing.

All dimensions are in millimeters unless otherwise stated. All dimensions shall be checked on site prior to works commencing or a property being sold. Any discrepancies shall be reported to FDR. FDR will not be liable for any discrepancies found on drawings.

FDR shall not be classified as the principal designer under CDM Regulations, Building Regulations, or any other statutory regulation, unless formally confirmed in writing by FDR.

Planning

FDR

File reference

23777 - F00

Drawn by

Date drawn

FN

May 2025

Checked by

Date checked

RP

14/5/25

Scale at A3

Project number



1:50

23777

Drawing number

Revision

204

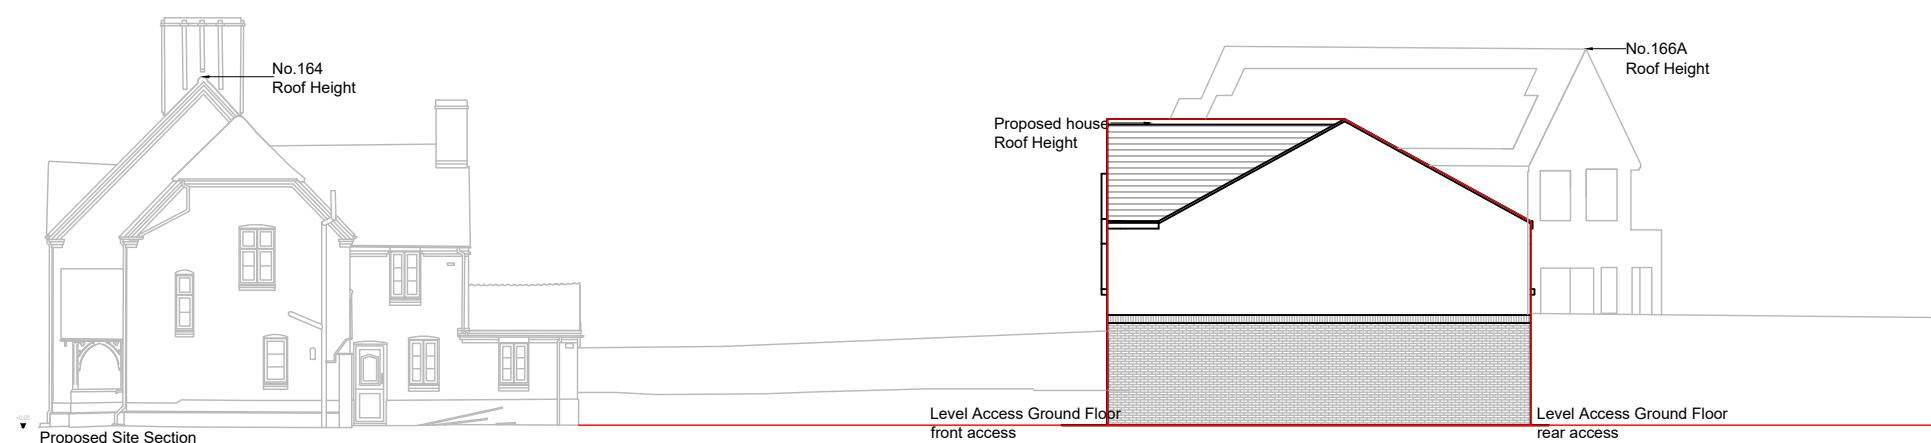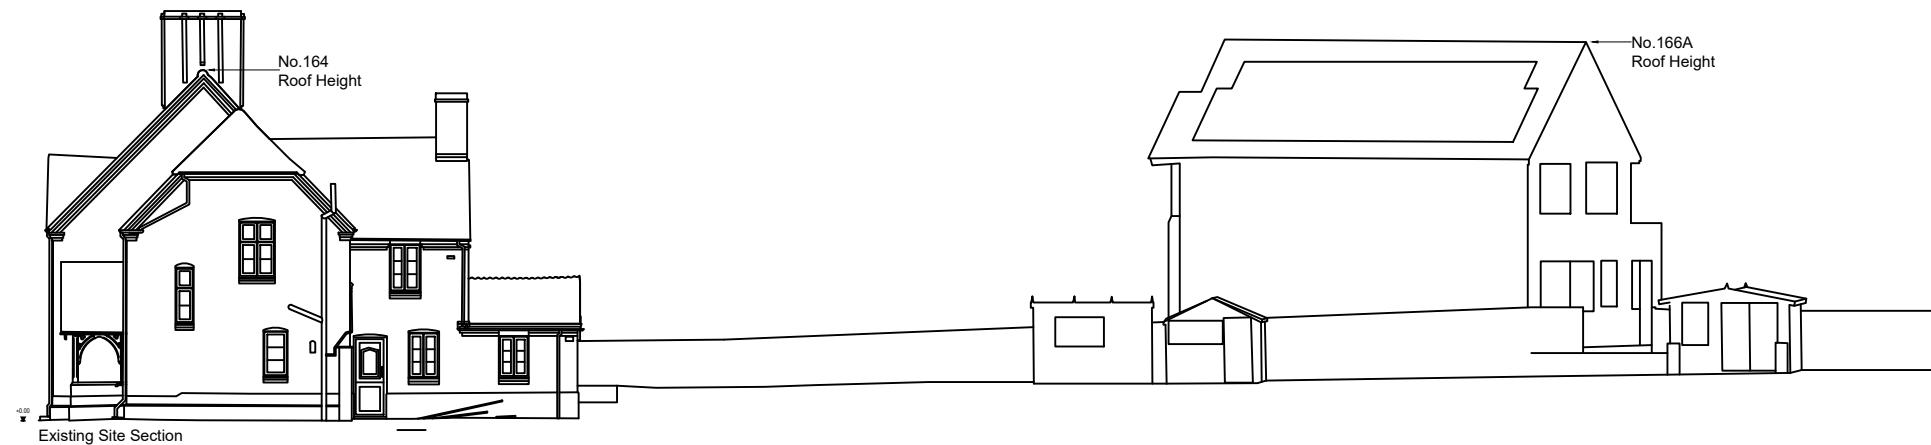

Client

Revisions

Project

Rear of 164 Harefield Rd, UB8 1PP

Drawing title

Existing & Proposed Site section

1:500 scale 0 5 10
 1:200 scale 0 1 2 3 4 5 6 7 8 9 10
 1:100 scale 0 1 2 3 4 5 6 7 8 9 10
 1:50 scale 0 1 2 3 4 5

London Fields Studios

11-17 Exmouth Place

London E8 3RW

T +44(0)20 7993 4530 F +44(0)20 7923 4753

All rights reserved. FDR asserts its rights under the Copyright, Designs and Patents Act 1988 (Unless otherwise agreed in writing).

Figured dimensions only are to be taken from this drawing. Do not scale this drawing.

All dimensions are in millimeters unless otherwise stated. All dimensions shall be checked on site prior to works commencing or a property being sold. Any discrepancies shall be reported to FDR. FDR will not be liable for any discrepancies found on drawings.

FDR shall not be classified as the principal designer under CDM Regulations, Building Regulations, or any other statutory regulation, unless formally confirmed in writing by FDR.

Planning

FDR

File reference

23777 - F00

Drawn by

Date drawn

FN

May 2025

Checked by

Date checked

RP

14/5/25

Scale at A3

Project number

1:200 23777

Drawing number

112