



Proposed Front Elevation

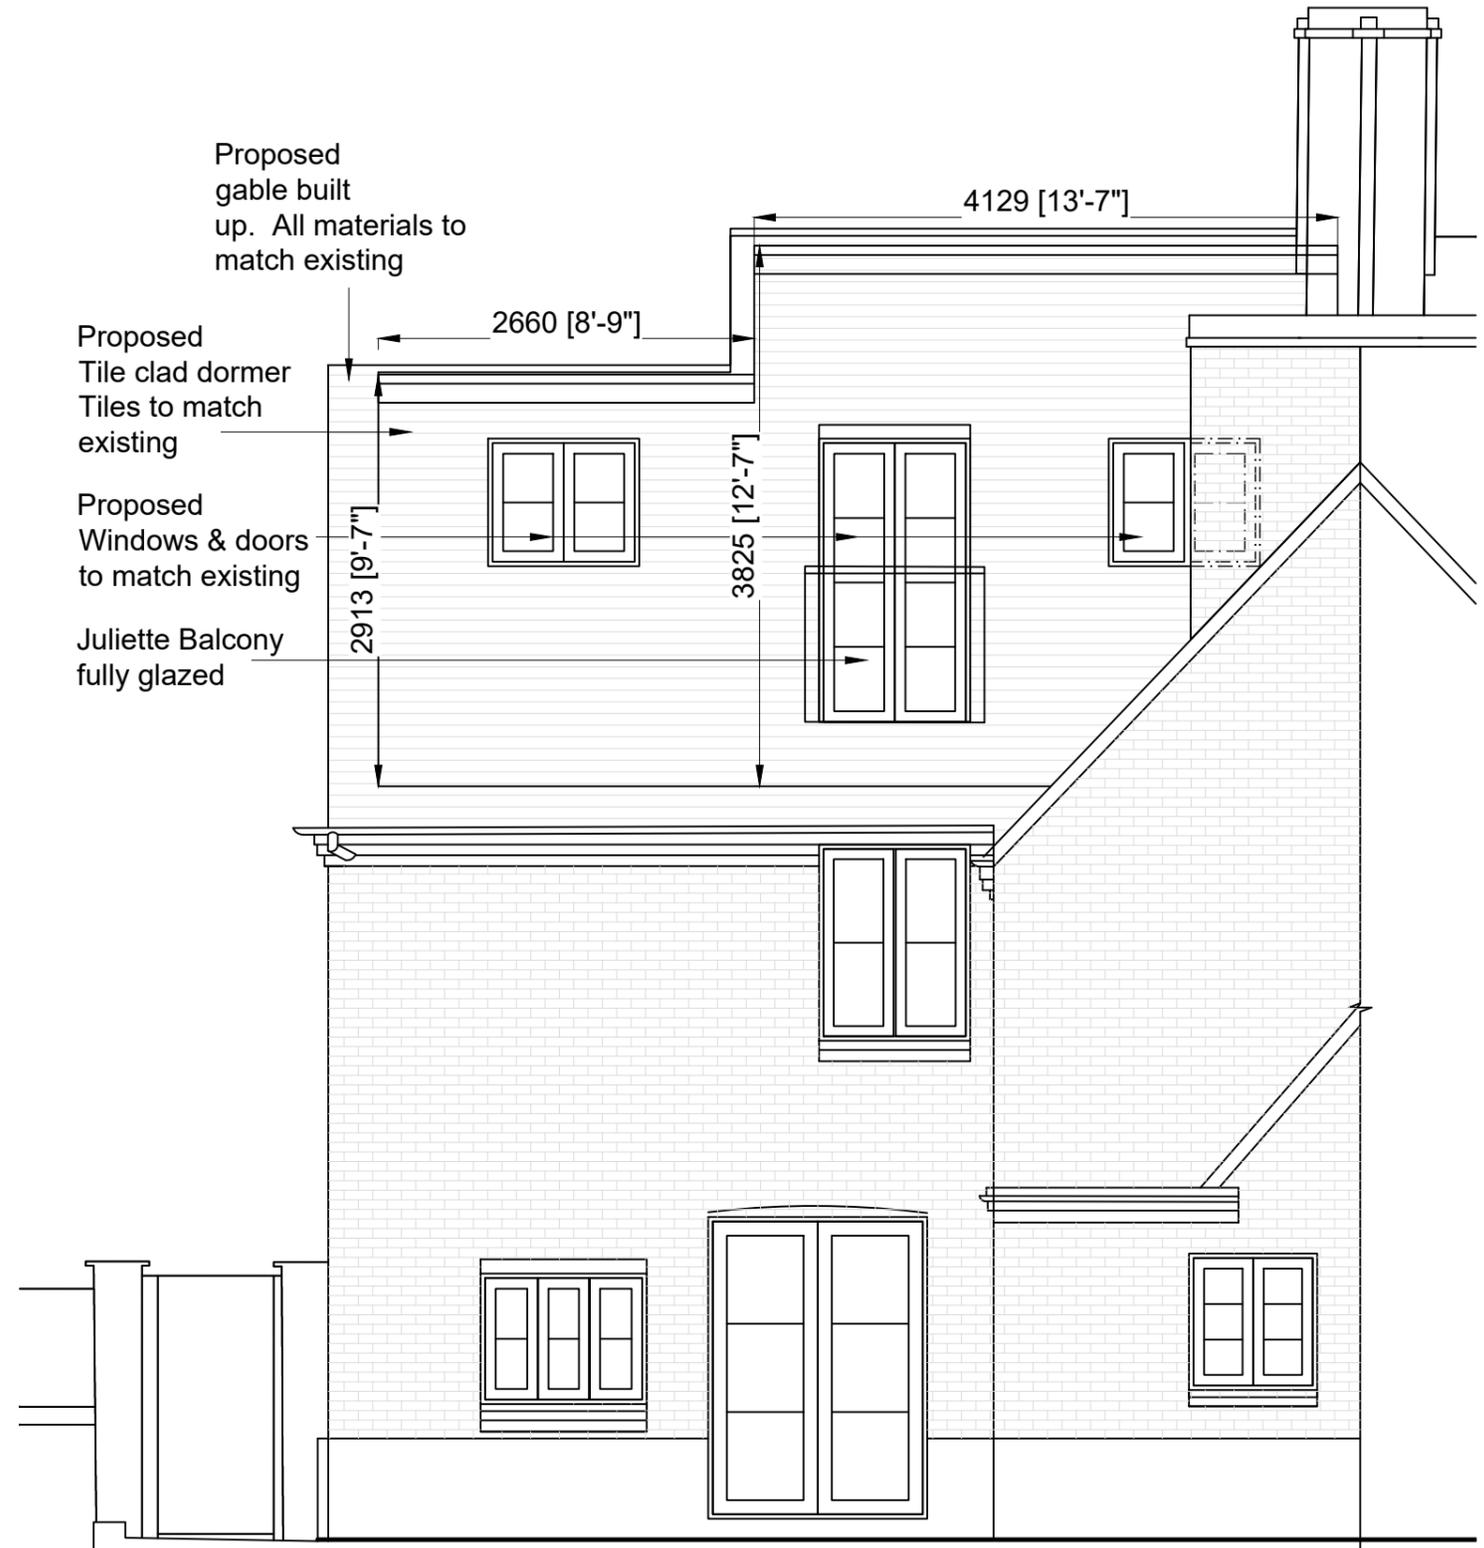

Proposed Rear Elevation

Client	Revisions
Project	1:500 scale 0 5 10
164 Harefield Rd, UB8 1PP	1:200 scale 0 1 2 3 4 5 6 7 8 9 10
Drawing title	1:100 scale 0 1 2 3 4 5 6 7 8 9 10
Proposed Front & Rear Elevation	1:50 scale 0 1 2 3 4 5 6 7 8 9 10

 

London Fields Studios
 11-17 Exmouth Place
 London E8 3RW
 T +44(0)20 7993 4530 F +44(0)20 7923 4753

All rights reserved. FDR asserts its rights under the Copyright, Designs and Patents Act 1988 (Unless otherwise agreed in writing).
 Figured dimensions only are to be taken from this drawing. Do not scale this drawing. All dimensions are in millimeters unless otherwise stated. All dimensions shall be checked on site prior to works commencing or a property being sold. Any discrepancies shall be reported to FDR. FDR will not be liable for any discrepancies found on drawings. FDR shall not be classified as the principal designer under CDM Regulations, Building Regulations, or any other statutory regulation, unless formally confirmed in writing by FDR.

Planning



File reference	25777 - F00
Drawn by	FN
Date drawn	Dec 2025
Checked by	RP
Date checked	4/2/25
Scale at A3	1:50
Project number	25777
Drawing number	140
Revision	A