

Block Plan - 1:500

Client


Revisions

Project


164 Harefield Rd, UB8 1PP

Drawing title

Site Location & Block Plan

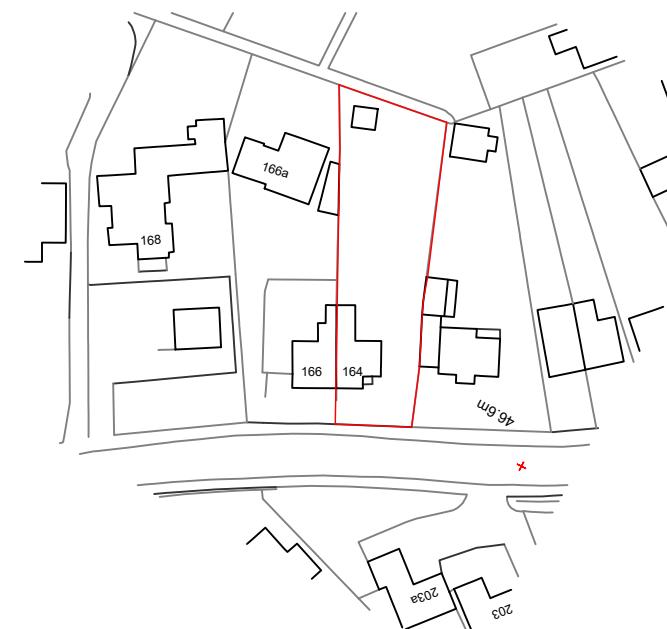

Site Location Plan - 1:1250

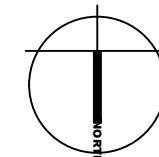

London Fields Studios

11-17 Exmouth Place

London E8 3RW

T +44(0)20 7993 4530 F+44(0)20 7923 4753

All rights reserved. FDR asserts its rights under the Copyright, Designs and Patents Act 1988 (Unless otherwise agreed in writing).

Figured dimensions only are to be taken from this drawing. Do not scale this drawing.

All dimensions are in millimeters unless otherwise stated. All dimensions shall be checked on site prior to works commencing or a property being sold. Any discrepancies shall be reported to FDR. FDR will not be liable for any discrepancies found on drawings.

FDR shall not be classified as the principal designer under CDM Regulations, Building Regulations, or any other statutory regulation, unless formally confirmed in writing by FDR.

Planning

FDR

File reference

25777 - F00

Drawn by Date drawn

FN Dec 2025

Checked by Date checked


RP 12/12/25

Scale at A3 Project number

1:1250/500 25777

Drawing number Revision

100

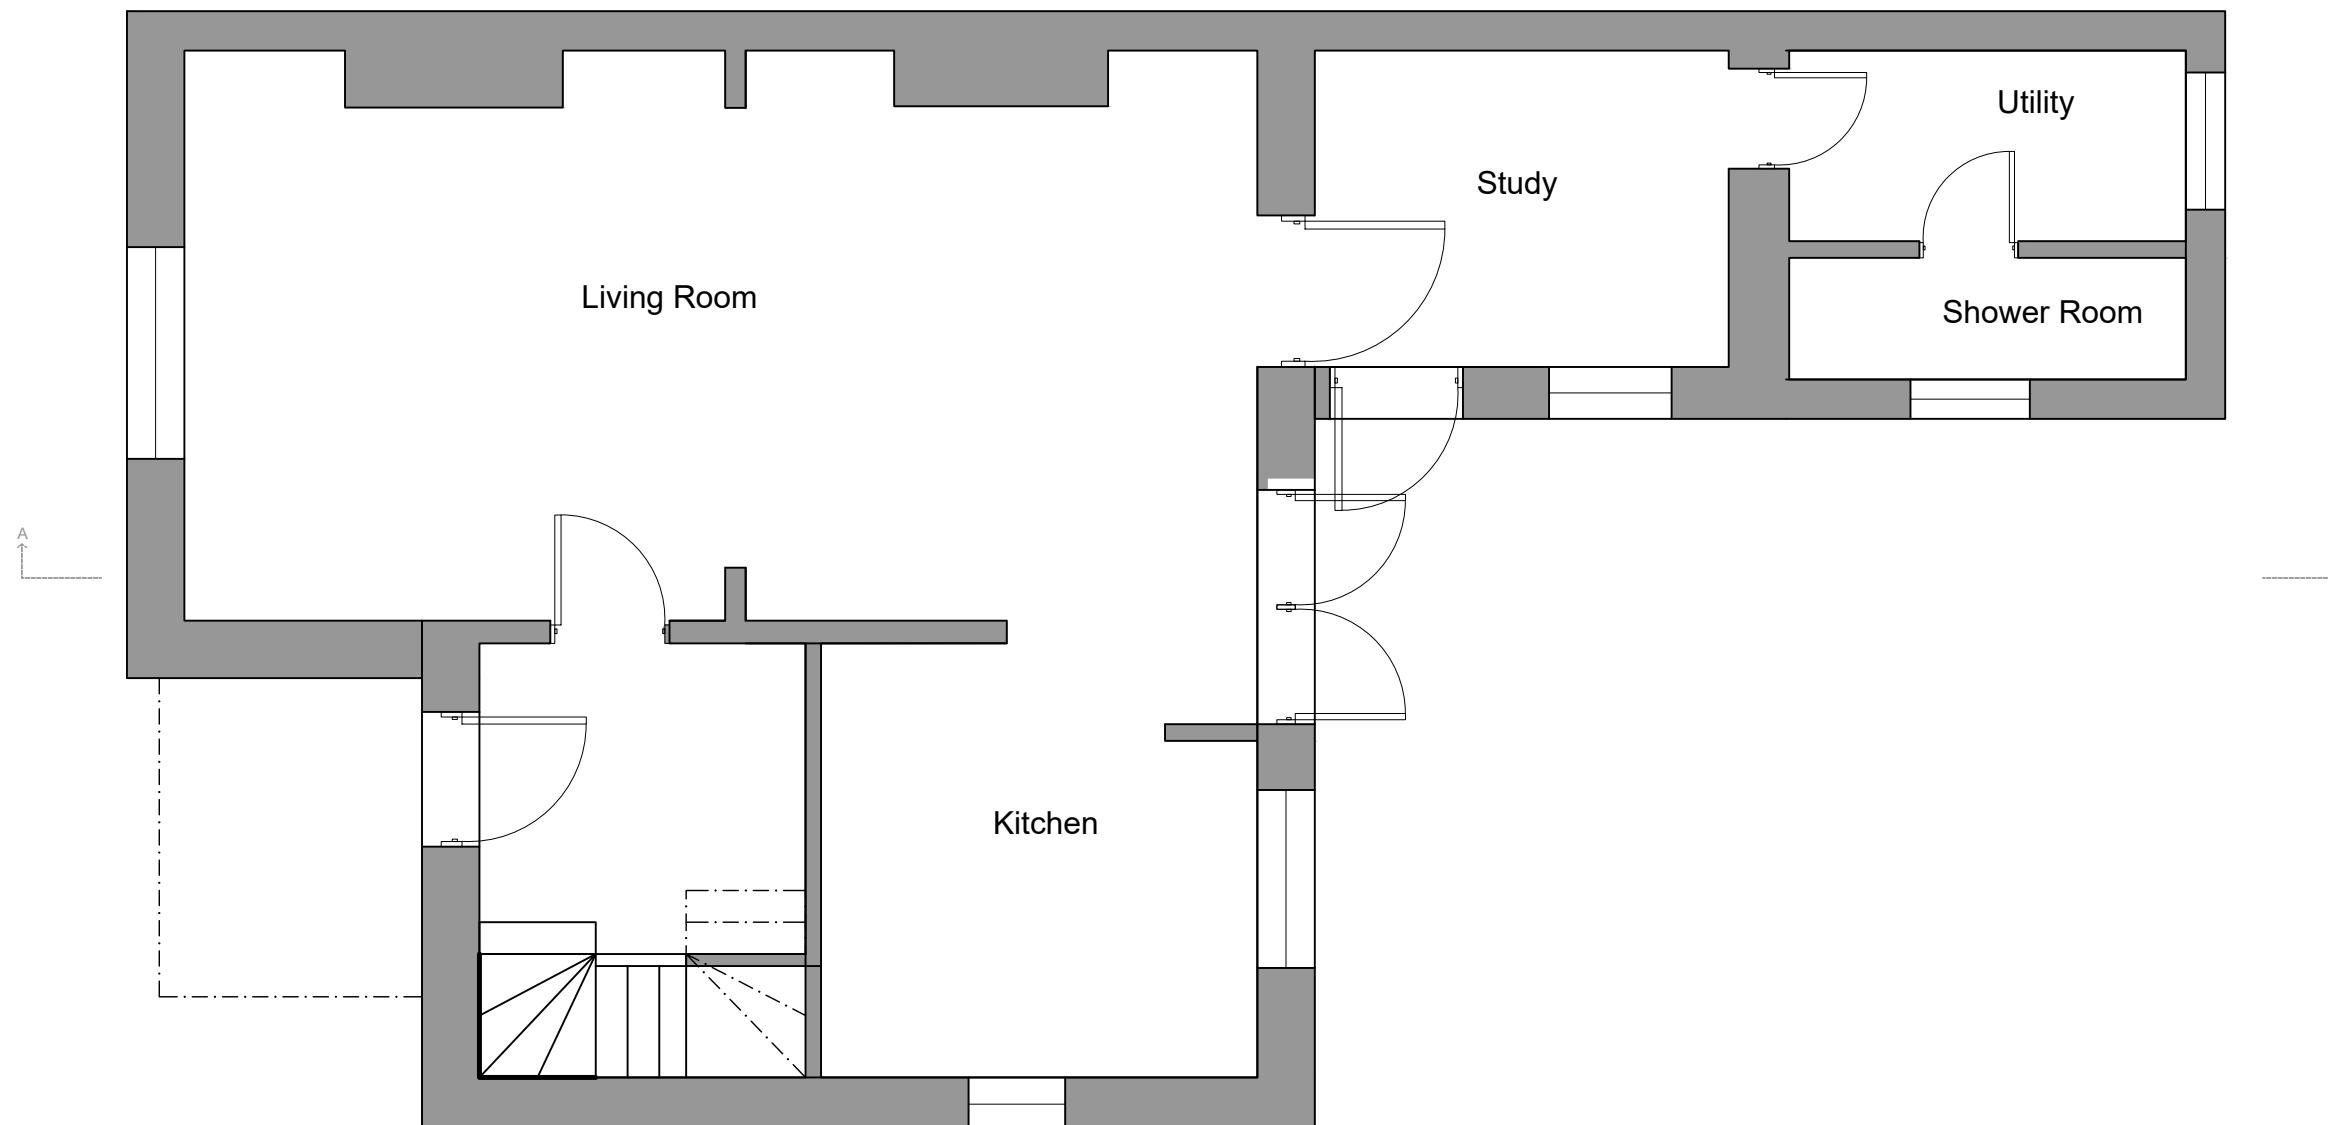

Existing Ground Floor

Client
Project
Drawing title
164 Harefield Rd, UB8 1PP
Existing Ground Floor Plan

Revisions


1:500 scale 0 5 10
1:200 scale 0 1 2 3 4 5 6 7 8 9 10
1:100 scale 0 1 2 3 4 5 6 7 8 9 10
1:50 scale 0 1 2 3 4 5

London Fields Studios
11-17 Exmouth Place
London E8 3RW
T +44(0)20 7993 4530 F +44(0)20 7923 4753
All rights reserved. FDR asserts its rights under the Copyright, Designs and Patents Act 1988 (Unless otherwise agreed in writing).
Figured dimensions only are to be taken from this drawing. Do not scale this drawing.
All dimensions are in millimeters unless otherwise stated. All dimensions shall be checked on site prior to works commencing or a property being sold. Any discrepancies shall be reported to FDR. FDR will not be liable for any discrepancies found on drawings.
FDR shall not be classified as the principal designer under CDM Regulations, Building Regulations, or any other statutory regulation, unless formally confirmed in writing by FDR.

Planning

File reference
25777 - F00
Drawn by
FN
Checked by
RP
Date drawn
Dec 2025
Date checked
12/12/25
Scale at A3
Project number
Drawing number
Revision
1:50
25777
110

FDR

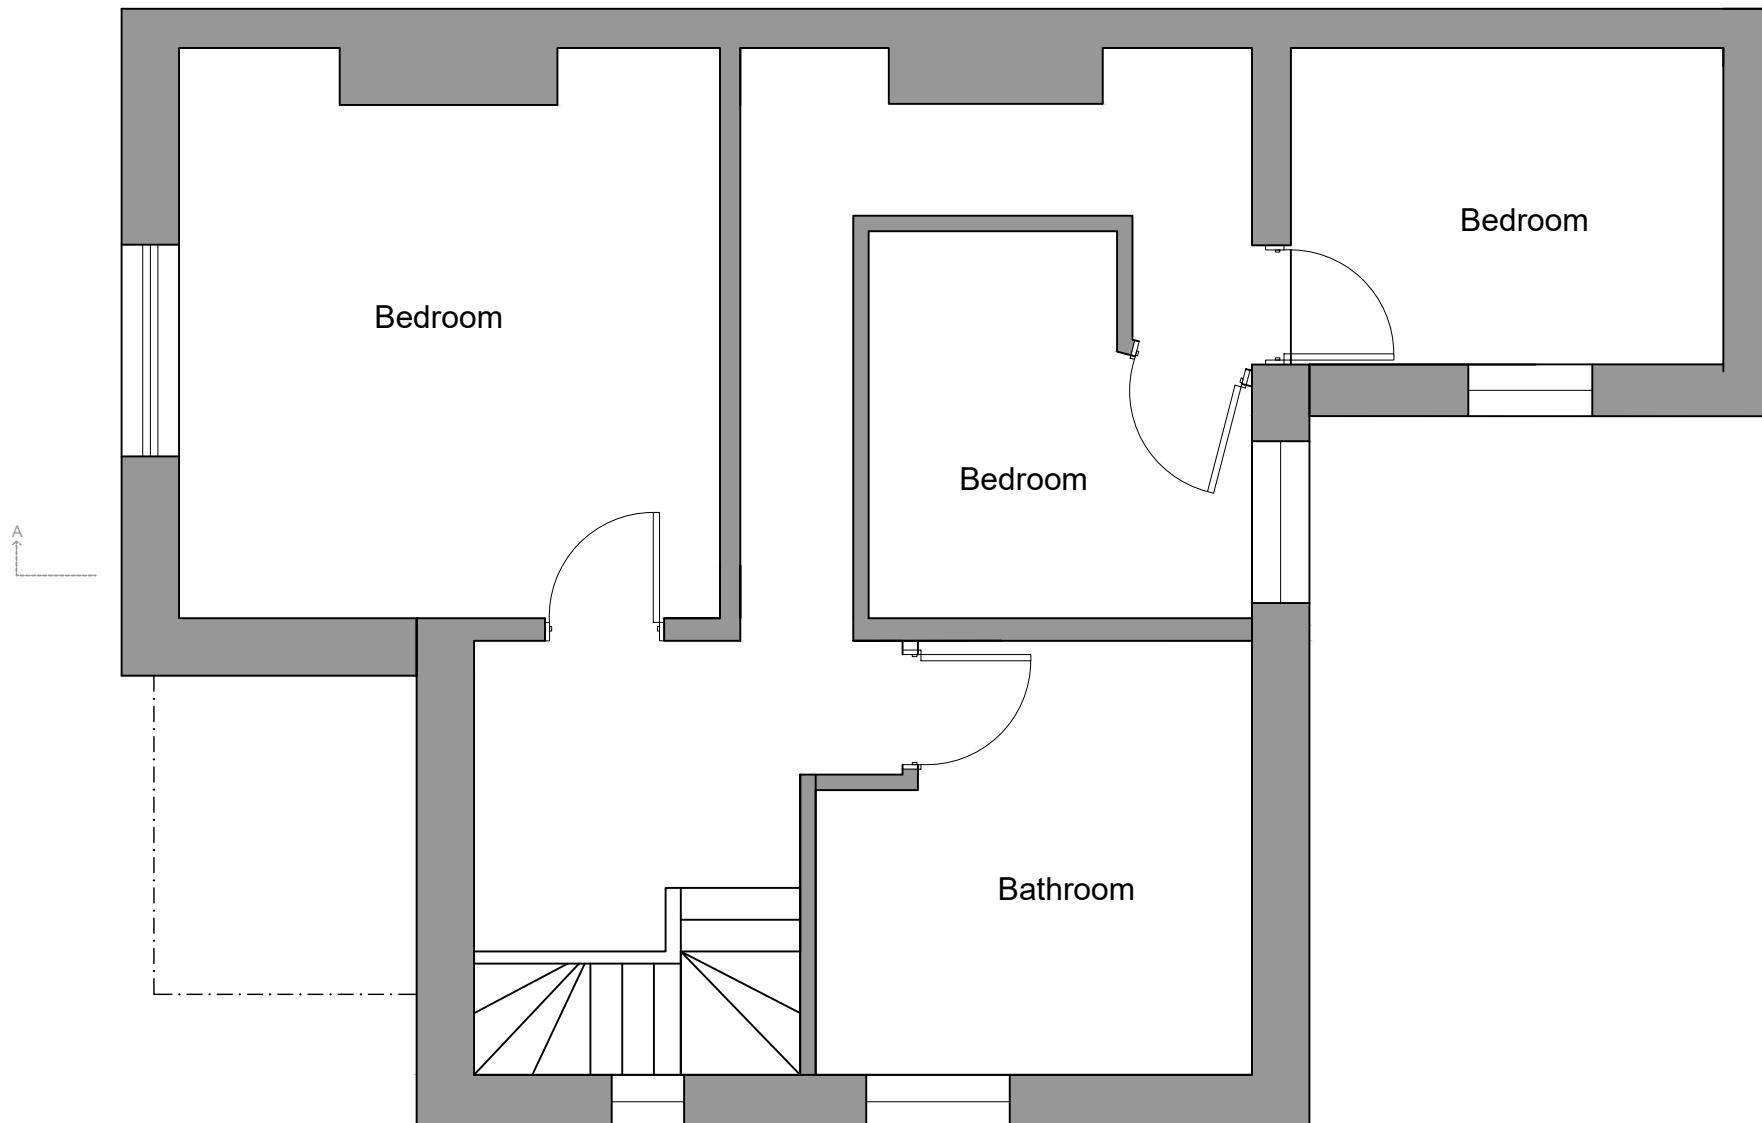

Existing First Floor

Client

Project

164 Harefield Rd, UB8 1PP

Drawing title

Existing First Floor Plan

Revisions

1:500 scale 0 5 10
 1:200 scale 0 1 2 3 4 5 6 7 8 9 10
 1:100 scale 0 1 2 3 4 5 6 7 8 9 10
 1:50 scale 0 1 2 3 4 5

London Fields Studios

11-17 Exmouth Place
 London E8 3RW
 T +44(0)20 7993 4530 F +44(0)20 7923 4753

All rights reserved. FDR asserts its rights under the Copyright, Designs and Patents Act 1988 (Unless otherwise agreed in writing).
 Figured dimensions only are to be taken from this drawing. Do not scale this drawing.
 All dimensions are in millimeters unless otherwise stated. All dimensions shall be checked on site prior to works commencing or a property being sold. Any discrepancies shall be reported to FDR. FDR will not be liable for any discrepancies found on drawings.
 FDR shall not be classified as the principal designer under CDM Regulations, Building Regulations, or any other statutory regulation, unless formally confirmed in writing by FDR.

Planning

FDR

File reference

25777 - F00

Drawn by

FN Dec 2025

Checked by

RP 12/12/25


Scale at A3

Project number

25777 111

Drawing number

Revision

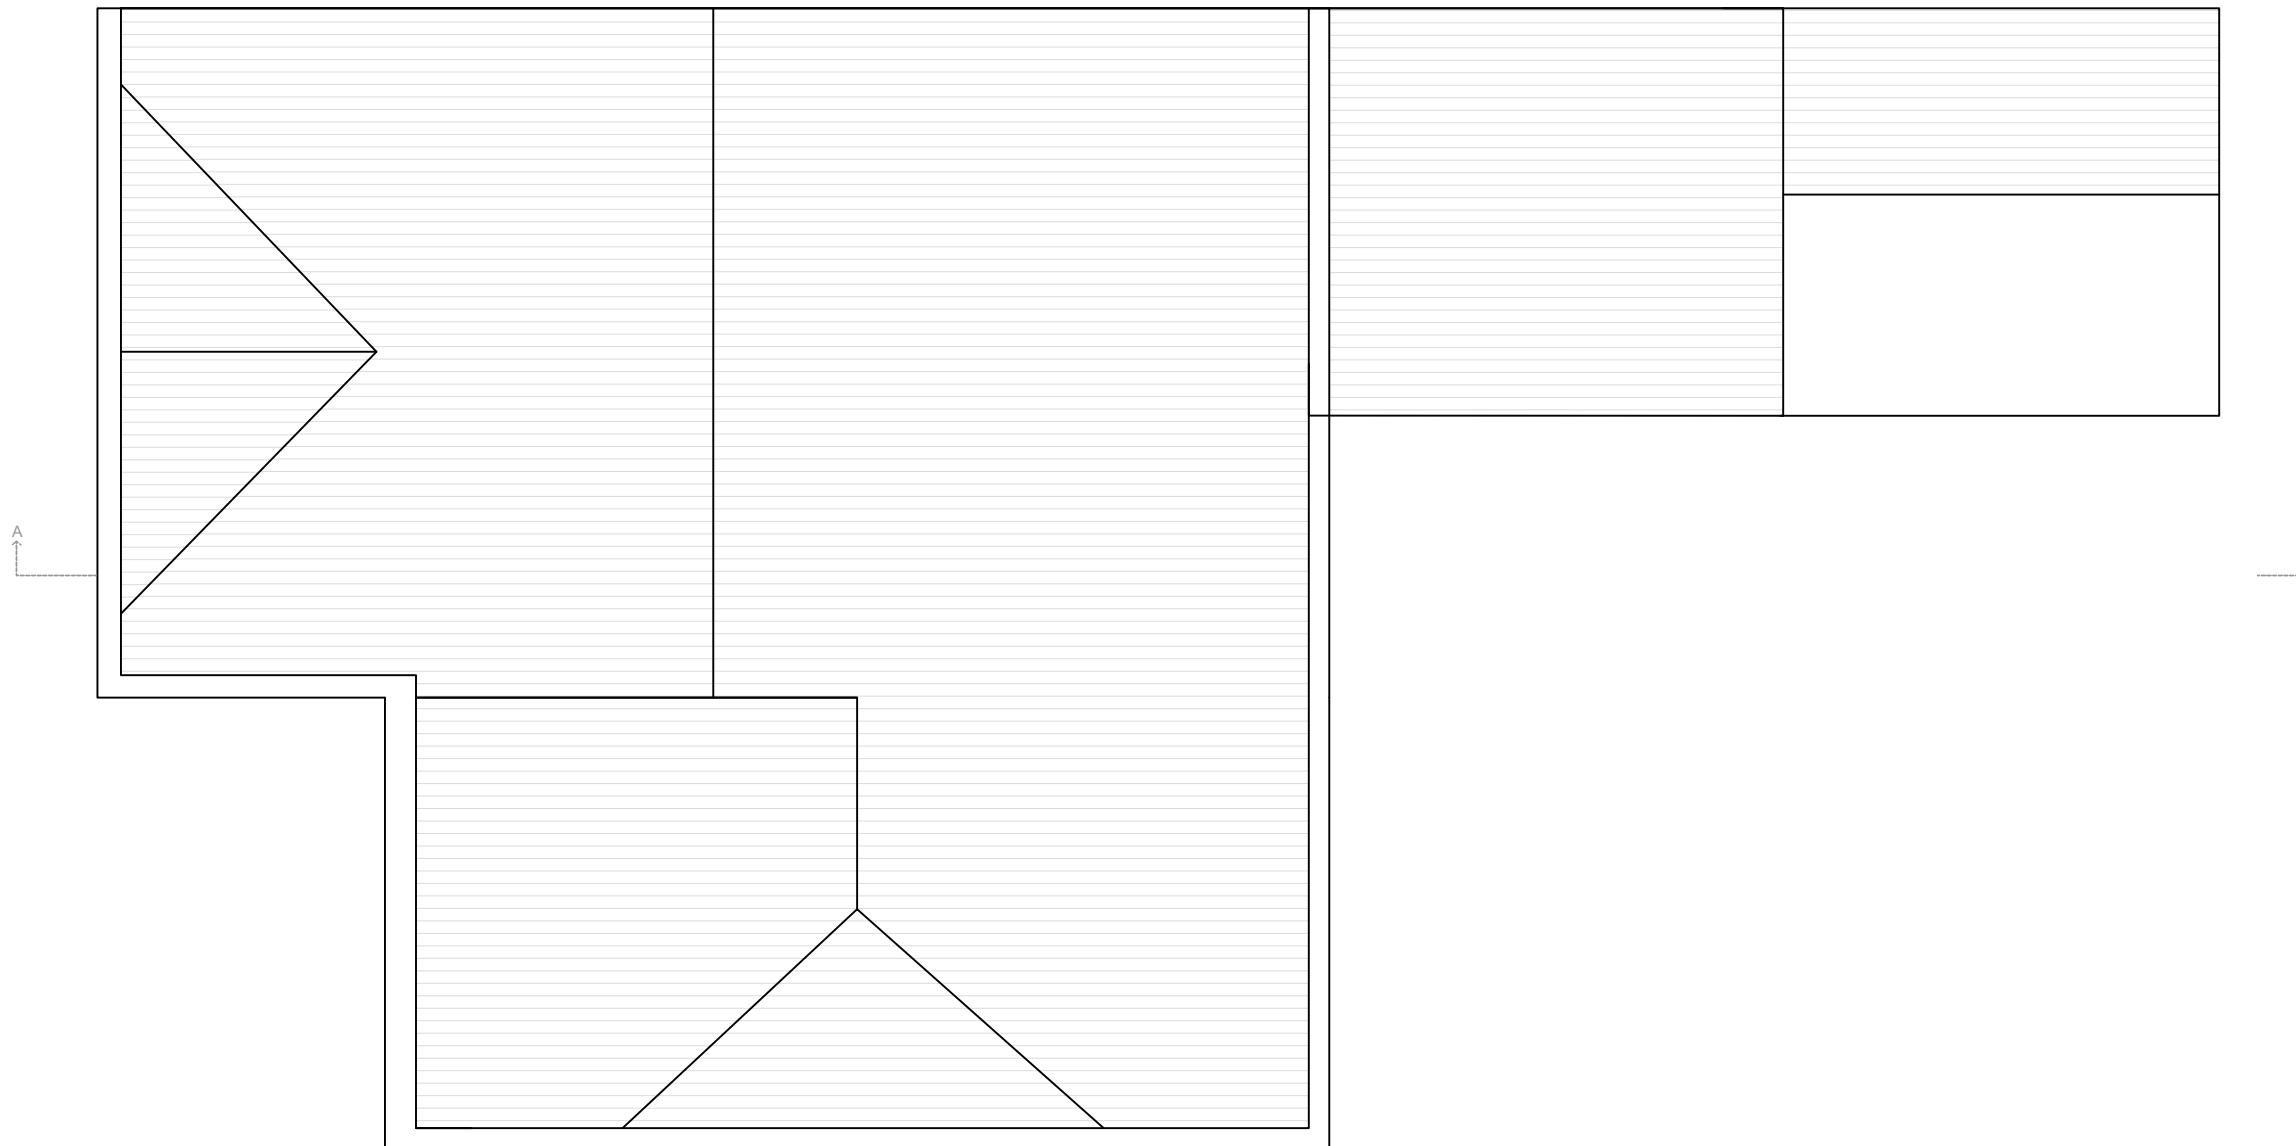

Existing Roof plan

Client
Project
164 Harefield Rd, UB8 1PP
Drawing title
Existing Roof Plan

Revisions

1:500 scale 0 5 10
1:200 scale 0 1 2 3 4 5 6 7 8 9 10
1:100 scale 0 1 2 3 4 5 6 7 8 9 10
1:50 scale 0 1 2 3 4 5

London Fields Studios
11-17 Exmouth Place
London E8 3RW
T +44(0)20 7993 4530 F+44(0)20 7923 4753
All rights reserved. FDR asserts its rights under the Copyright, Designs and Patents Act 1988 (Unless otherwise agreed in writing).
Figured dimensions only are to be taken from this drawing. Do not scale this drawing.
All dimensions are in millimeters unless otherwise stated. All dimensions shall be checked on site prior to works commencing or a property being sold. Any discrepancies shall be reported to FDR. FDR will not be liable for any discrepancies found on drawings.
FDR shall not be classified as the principal designer under CDM Regulations, Building Regulations, or any other statutory regulation, unless formally confirmed in writing by FDR.

Planning

File reference
25777 - F00
Drawn by
FN Date drawn
Dec 2025
Checked by
RP Date checked
12/12/25
Scale at A3 Project number
1:50 25777 Drawing number
112 Revision

FDR



Existing Front Elevation

Client

Revisions

1:500 scale 0 5 10
 1:200 scale 0 1 2 3 4 5 6 7 8 9 10
 1:100 scale 0 1 2 3 4 5 6 7 8 9 10
 1:50 scale 0 1 2 3 4 5

Project

164 Harefield Rd, UB8 1PP

Drawing title

Existing Front & Rear Elevations



Existing Rear Elevation

Planning

London Fields Studios

11-17 Exmouth Place

London E8 3RW

T +44(0)20 7993 4530 F +44(0)20 7923 4753

All rights reserved. FDR asserts its rights under the Copyright, Designs and Patents Act 1988 (Unless otherwise agreed in writing).

Figured dimensions only are to be taken from this drawing. Do not scale this drawing. All dimensions are in millimeters unless otherwise stated. All dimensions shall be checked on site prior to works commencing or a property being sold. Any discrepancies shall be reported to FDR. FDR will not be liable for any discrepancies found on drawings.

FDR shall not be classified as the principal designer under CDM Regulations, Building Regulations, or any other statutory regulation, unless formally confirmed in writing by FDR.

File reference

25777 - F00

Drawn by

Date drawn

FN

Dec 2025

Checked by

Date checked

RP

12/12/25

FDR

Scale at A3

Project number

Drawing number

Revision

1:50 25777 120



Existing Side Elevation

Client

Project

164 Harefield Rd, UB8 1PP

Drawing title

Existing Side Elevation

Revisions

1:500 scale 0 5 10
 1:200 scale 0 1 2 3 4 5 6 7 8 9 10
 1:100 scale 0 1 2 3 4 5 6 7 8 9 10
 1:50 scale 0 1 2 3 4 5

London Fields Studios

11-17 Exmouth Place

London E8 3RW

T +44(0)20 7993 4530 F +44(0)20 7923 4753

All rights reserved. FDR asserts its rights under the Copyright, Designs and Patents Act 1988 (Unless otherwise agreed in writing).

Figured dimensions only are to be taken from this drawing. Do not scale this drawing. All dimensions are in millimeters unless otherwise stated. All dimensions shall be checked on site prior to works commencing or a property being sold. Any discrepancies shall be reported to FDR. FDR will not be liable for any discrepancies found on drawings.

FDR shall not be classified as the principal designer under CDM Regulations, Building Regulations, or any other statutory regulation, unless formally confirmed in writing by FDR.

Planning

FDR

File reference

25777 - F00

Drawn by

Date drawn

FN

Dec 2025

Checked by

Date checked

RP

12/12/25

Scale at A3

Project number

1:50

25777

Drawing number

121



Existing Section A-A

Client

Revisions

1:500 scale 0 5 10
 1:200 scale 0 1 2 3 4 5 6 7 8 9 10
 1:100 scale 0 1 2 3 4 5 6 7 8 9 10
 1:50 scale 0 1 2 3 4 5

Project

164 Harefield Rd, UB8 1PP

Drawing title

Existing Section A-A

London Fields Studios

11-17 Exmouth Place

London E8 3RW

T +44(0)20 7993 4530 F +44(0)20 7923 4753

All rights reserved. FDR asserts its rights under the Copyright, Designs and Patents Act 1988 (Unless otherwise agreed in writing).

Figured dimensions only are to be taken from this drawing. Do not scale this drawing. All dimensions are in millimeters unless otherwise stated. All dimensions shall be checked on site prior to works commencing or a property being sold. Any discrepancies shall be reported to FDR. FDR will not be liable for any discrepancies found on drawings.

FDR shall not be classified as the principal designer under CDM Regulations, Building Regulations, or any other statutory regulation, unless formally confirmed in writing by FDR.

Planning

FDR

File reference

25777 - F00

Drawn by

Date drawn

FN

Dec 2025

Checked by

Date checked

RP

12/12/25

Scale at A3


Project number

1:50

25777

Drawing number Revision

122

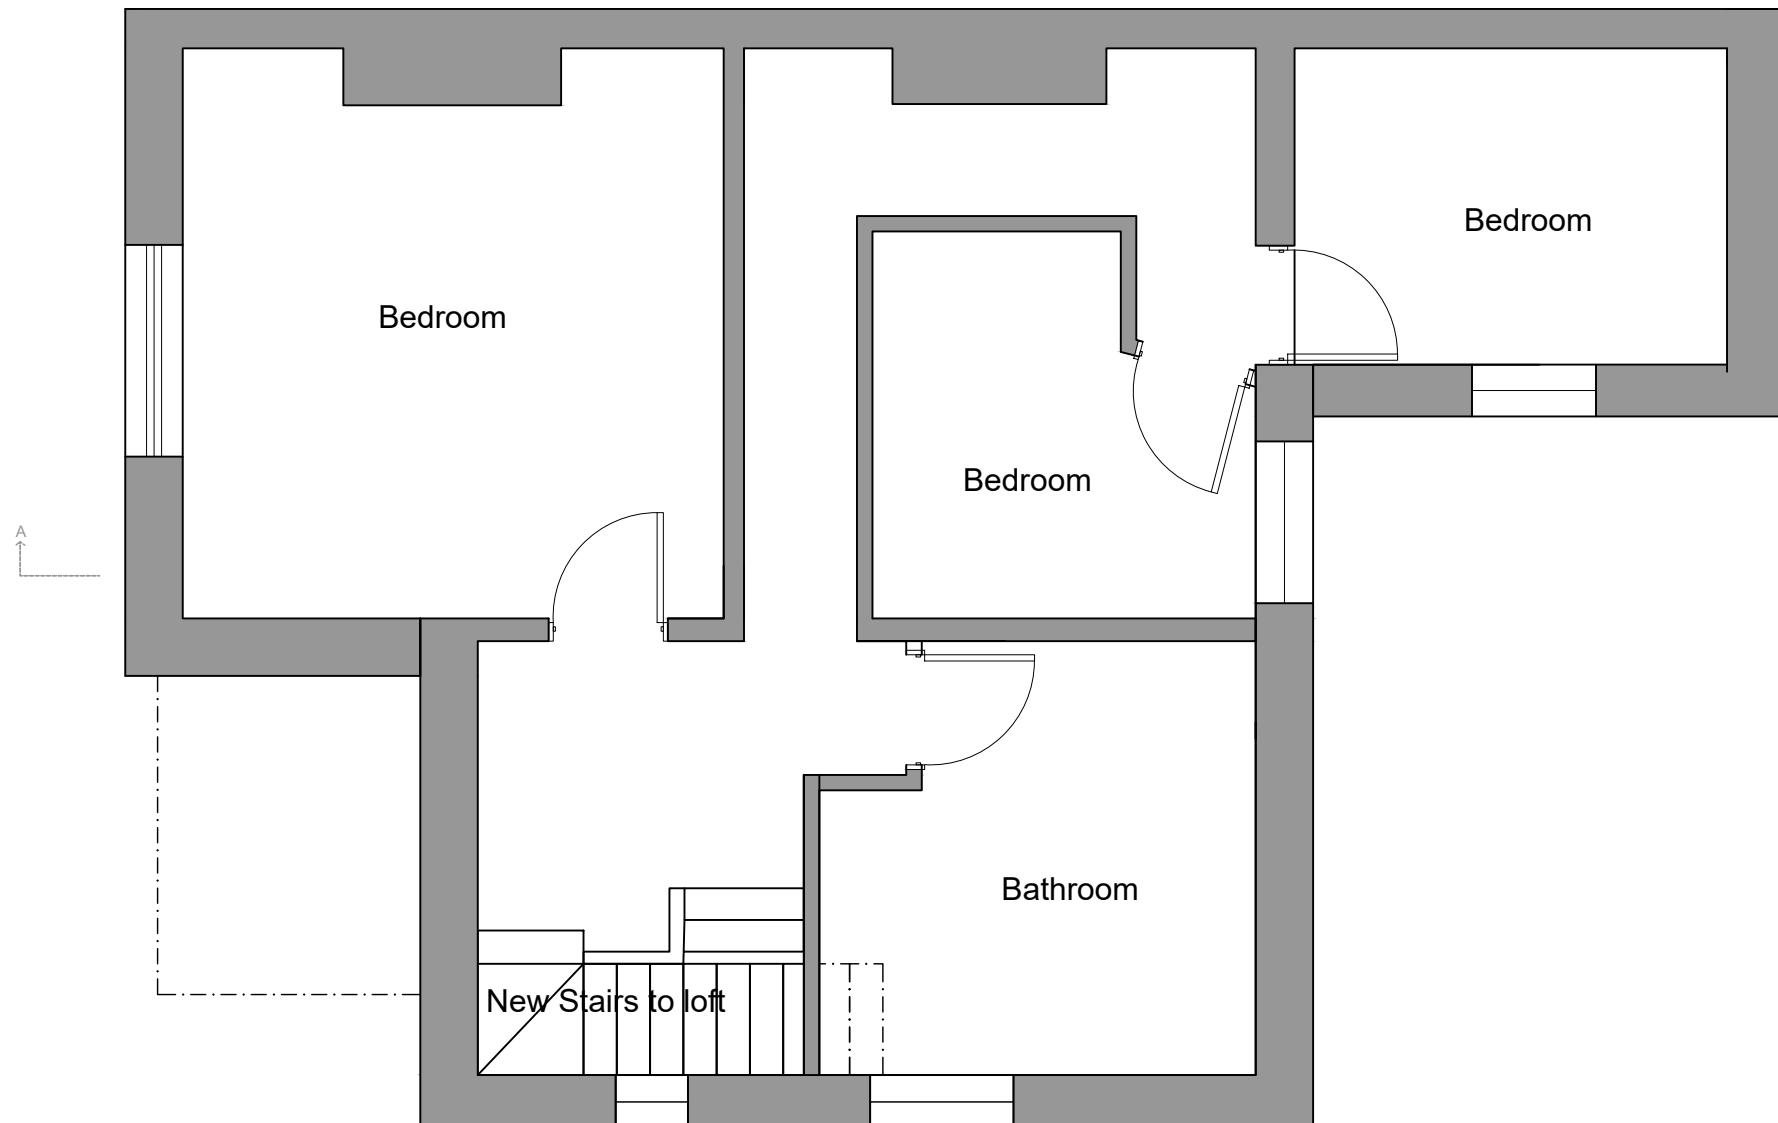

Proposed First Floor

Client
Project
Drawing title
164 Harefield Rd, UB8 1PP
Proposed First Floor Plan

Revisions


1:500 scale 0 5 10
1:200 scale 0 1 2 3 4 5 6 7 8 9 10
1:100 scale 0 1 2 3 4 5 6 7 8 9 10
1:50 scale 0 1 2 3 4 5

London Fields Studios
11-17 Exmouth Place
London E8 3RW
T +44(0)20 7993 4530 F+44(0)20 7923 4753
All rights reserved. FDR asserts its rights under the Copyright, Designs and Patents Act 1988 (Unless otherwise agreed in writing).
Figured dimensions only are to be taken from this drawing. Do not scale this drawing.
All dimensions are in millimeters unless otherwise stated. All dimensions shall be checked on site prior to works commencing or a property being sold. Any discrepancies shall be reported to FDR. FDR will not be liable for any discrepancies found on drawings.
FDR shall not be classified as the principal designer under CDM Regulations, Building Regulations, or any other statutory regulation, unless formally confirmed in writing by FDR.

Planning

File reference
25777 - F00
Drawn by
FN
Checked by
RP
Date drawn
Dec 2025
Date checked
12/12/25
Scale at A3
Project number
Drawing number
Revision
1:50 25777 130

FDR

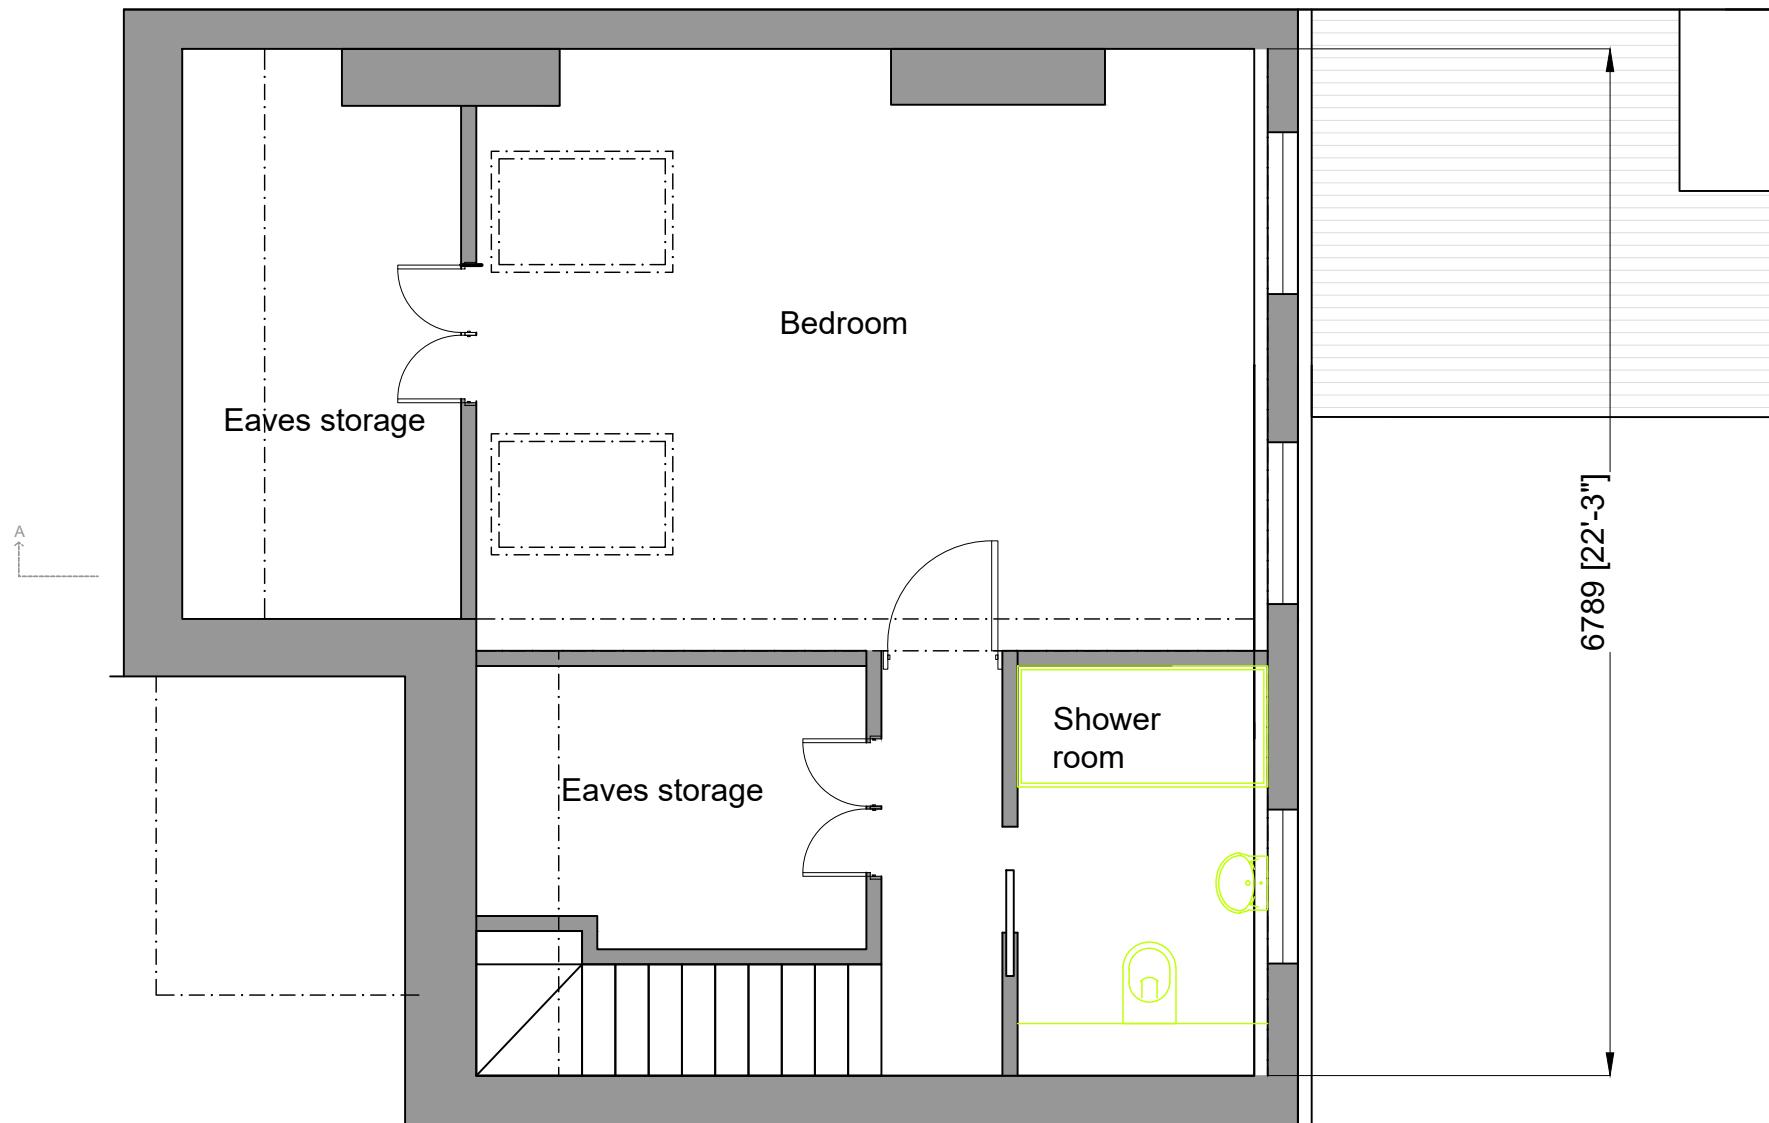

Proposed Loft Floor

Client
Project
Drawing title
164 Harefield Rd, UB8 1PP
Proposed Loft Floor Plan

Revisions

1:500 scale 0 5 10
1:200 scale 0 1 2 3 4 5 6 7 8 9 10
1:100 scale 0 1 2 3 4 5 6 7 8 9 10
1:50 scale 0 1 2 3 4 5


London Fields Studios
11-17 Exmouth Place
London E8 3RW
T +44(0)20 7993 4530 F+44(0)20 7923 4753

All rights reserved. FDR asserts its rights under the Copyright, Designs and Patents Act 1988 (Unless otherwise agreed in writing).
Figured dimensions only are to be taken from this drawing. Do not scale this drawing.
All dimensions are in millimeters unless otherwise stated. All dimensions shall be checked on site prior to works commencing or a property being sold. Any discrepancies shall be reported to FDR. FDR will not be liable for any discrepancies found on drawings.
FDR shall not be classified as the principal designer under CDM Regulations, Building Regulations, or any other statutory regulation, unless formally confirmed in writing by FDR.

Planning

File reference
25777 - F00
Drawn by
FN
Checked by
RP
Date drawn
Dec 2025
Date checked
15/12/25
Scale at A3
Project number
Drawing number
Revision
1:50 25777 131

FDR

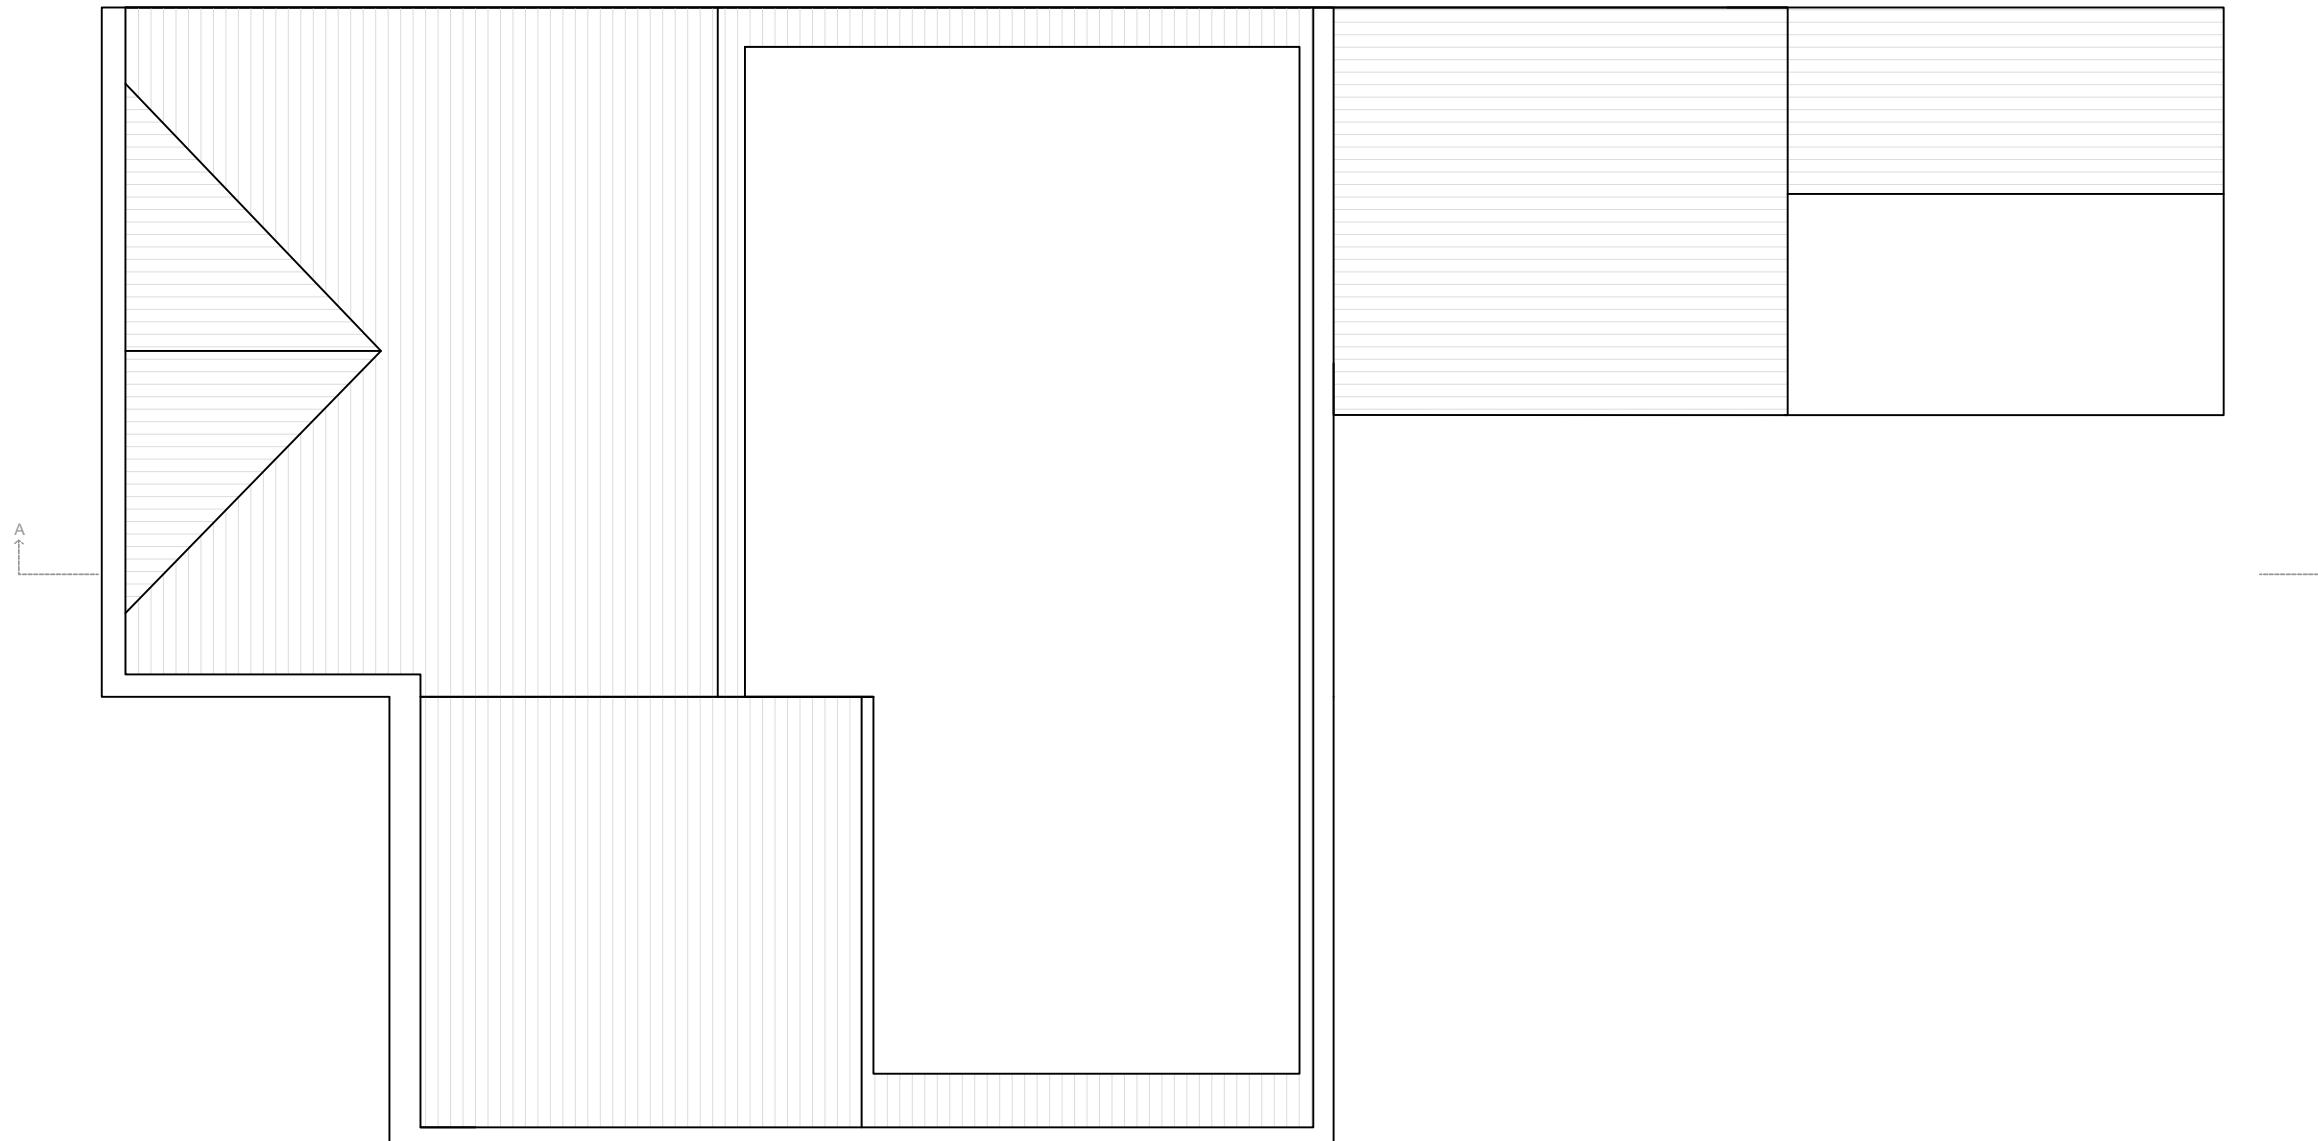

Proposed Roof plan

Client

Project

164 Harefield Rd, UB8 1PP

Drawing title

Proposed Roof Plan

Revisions

1:500 scale 0 5 10
 1:200 scale 0 1 2 3 4 5 6 7 8 9 10
 1:100 scale 0 1 2 3 4 5 6 7 8 9 10
 1:50 scale 0 1 2 3 4 5

London Fields Studios

11-17 Exmouth Place

London E8 3RW

T +44(0)20 7993 4530 F+44(0)20 7923 4753

All rights reserved. FDR asserts its rights under the Copyright, Designs and Patents Act 1988 (Unless otherwise agreed in writing).

Figured dimensions only are to be taken from this drawing. Do not scale this drawing. All dimensions are in millimeters unless otherwise stated. All dimensions shall be checked on site prior to works commencing or a property being sold. Any discrepancies shall be reported to FDR. FDR will not be liable for any discrepancies found on drawings.

FDR shall not be classified as the principal designer under CDM Regulations, Building Regulations, or any other statutory regulation, unless formally confirmed in writing by FDR.

Planning

FDR

File reference

25777 - F00

Drawn by

Date drawn

FN

Dec 2025

Checked by

Date checked

RP

15/12/25

Scale at A3

Project number

1:50

25777


Drawing number

132

Revision



Proposed Front Elevation

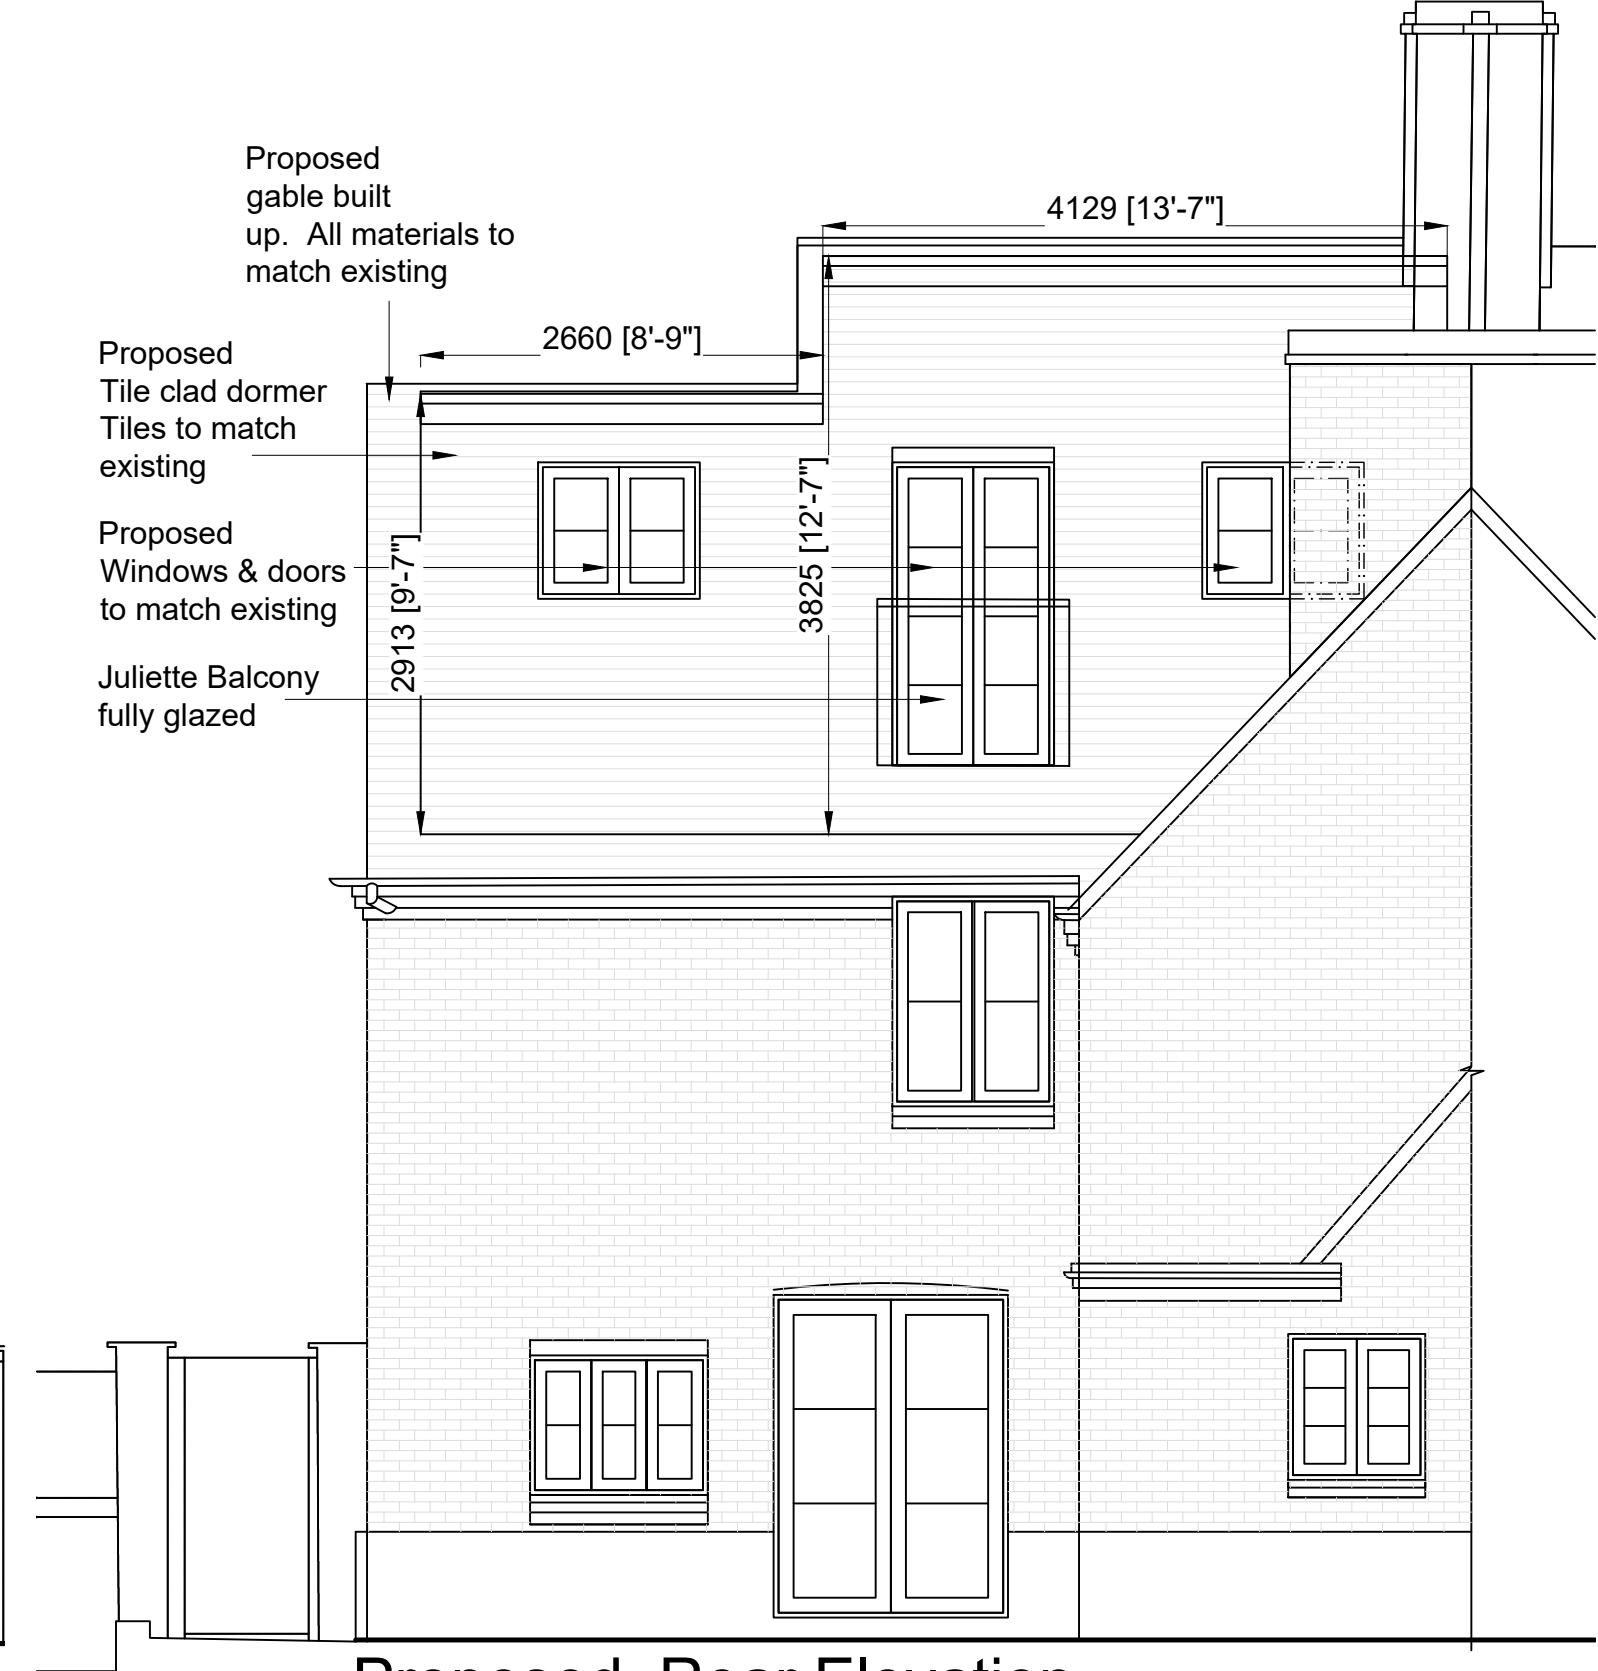

Proposed Rear Elevation

Client
Project
164 Harefield Rd, UB8 1PP
Drawing title
Proposed Front & Rear Elevation

Revisions

1:500 scale 0 5 10
1:200 scale 0 1 2 3 4 5 6 7 8 9 10
1:100 scale 0 1 2 3 4 5 6 7 8 9 10
1:50 scale 0 1 2 3 4 5

London Fields Studios
11-17 Exmouth Place
London E8 3RW
T +44(0)20 7993 4530 F +44(0)20 7923 4753

All rights reserved. FDR asserts its rights under the Copyright, Designs and Patents Act 1988 (Unless otherwise agreed in writing).
Figured dimensions only are to be taken from this drawing. Do not scale this drawing.
All dimensions are in millimeters unless otherwise stated. All dimensions shall be checked on site prior to works commencing or a property being sold. Any discrepancies shall be reported to FDR. FDR will not be liable for any discrepancies found on drawings.
FDR shall not be classified as the principal designer under CDM Regulations, Building Regulations, or any other statutory regulation, unless formally confirmed in writing by FDR.

FDR

File reference
25777 - F00
Drawn by
FN
Checked by
RP
Date drawn
Dec 2025
Date checked
12/12/25
Scale at A3
Project number
25777
Drawing number
140
Revision

1:50



Proposed Side Elevation

Client

Project

164 Harefield Rd, UB8 1PP

Drawing title

Proposed Side Elevation

Revisions

1:500 scale 0 5 10
1:200 scale 0 1 2 3 4 5 6 7 8 9 10
1:100 scale 0 1 2 3 4 5 6 7 8 9 10
1:50 scale 0 1 2 3 4 5

London Fields Studios

11-17 Exmouth Place

London E8 3RW

T +44(0)20 7993 4530 F+44(0)20 7923 4753

All rights reserved. FDR asserts its rights under the Copyright, Designs and Patents Act 1988 (Unless otherwise agreed in writing).

Figured dimensions only are to be taken from this drawing. Do not scale this drawing. All dimensions are in millimeters unless otherwise stated. All dimensions shall be checked on site prior to works commencing or a property being sold. Any discrepancies shall be reported to FDR. FDR will not be liable for any discrepancies found on drawings.

FDR shall not be classified as the principal designer under CDM Regulations, Building Regulations, or any other statutory regulation, unless formally confirmed in writing by FDR.

Volume Calculations

Proposed Small Dormer Volume =

$$\frac{2.660 (W) \times 2.818(D) \times 2.913(H)}{2} = 10.92 \text{ m}^3$$

Total Additional volume of the proposed roof = 10.92 m³

Volume Calculations

Proposed Large Dormer Volume =

$$\frac{4.129 (W) \times 3.668(D) \times 3.824(H)}{2} = 28.96 \text{ m}^3$$

Total Additional volume of the proposed roof = 28.96 m³

FINAL TOTAL VOLUME: 39.88m³

Planning

FDR

File reference

25777 - F00

Drawn by

Date drawn

FN

Dec 2025

Checked by

Date checked

RP

12/12/25


Scale at A3

Project number

Drawing number

Revision

1:50 25777 141

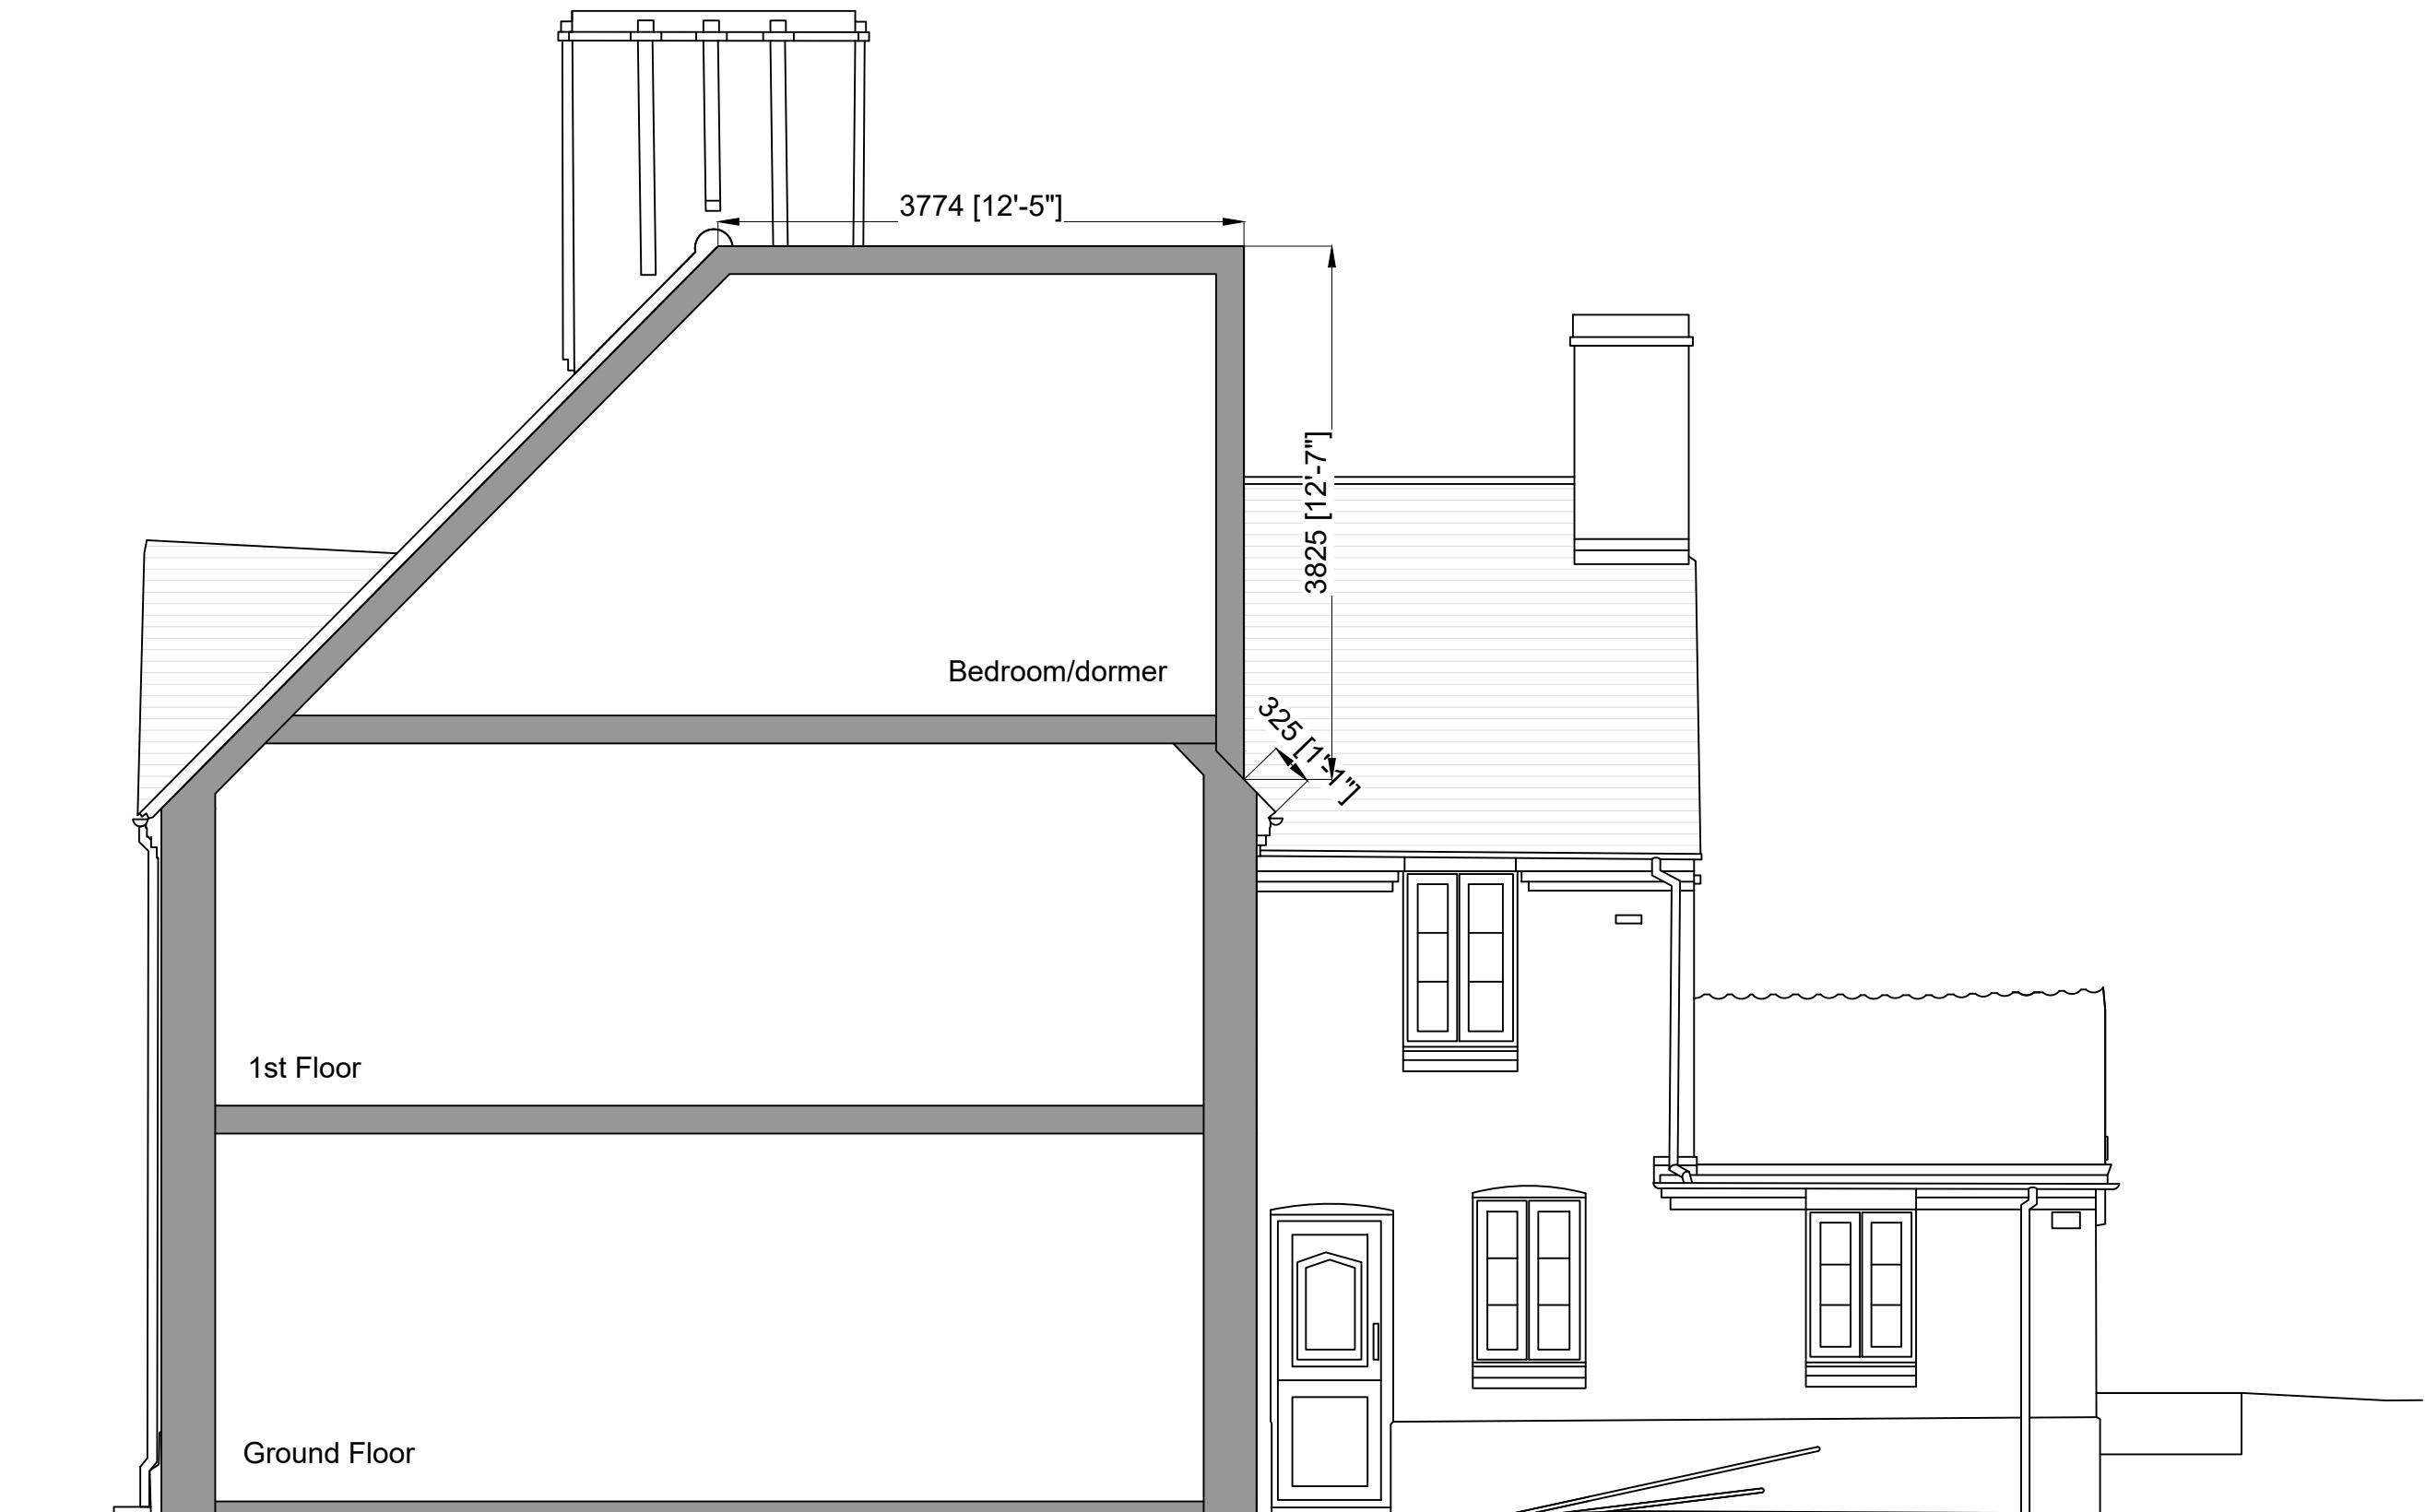

Proposed Section A-A

Client

Revisions

1:500 scale 0 5 10
 1:200 scale 0 1 2 3 4 5 6 7 8 9 10
 1:100 scale 0 1 2 3 4 5 6 7 8 9 10
 1:50 scale 0 1 2 3 4 5

Project

164 Harefield Rd, UB8 1PP

Drawing title

Proposed Section A-A

London Fields Studios

11-17 Exmouth Place

London E8 3RW

T +44(0)20 7993 4530 F+44(0)20 7923 4753

All rights reserved. FDR asserts its rights under the Copyright, Designs and Patents Act 1988 (Unless otherwise agreed in writing).

Figured dimensions only are to be taken from this drawing. Do not scale this drawing. All dimensions are in millimeters unless otherwise stated. All dimensions shall be checked on site prior to works commencing or a property being sold. Any discrepancies shall be reported to FDR. FDR will not be liable for any discrepancies found on drawings. FDR shall not be classified as the principal designer under CDM Regulations, Building Regulations, or any other statutory regulation, unless formally confirmed in writing by FDR.

Planning

FDR

File reference

25777 - F00

Drawn by

Date drawn

FN

Dec 2025

Checked by

Date checked

RP

12/12/25

Scale at A3

Project number

1:50

25777

Drawing number Revision

142