




LOCATION PLAN
SCALE 1:1250

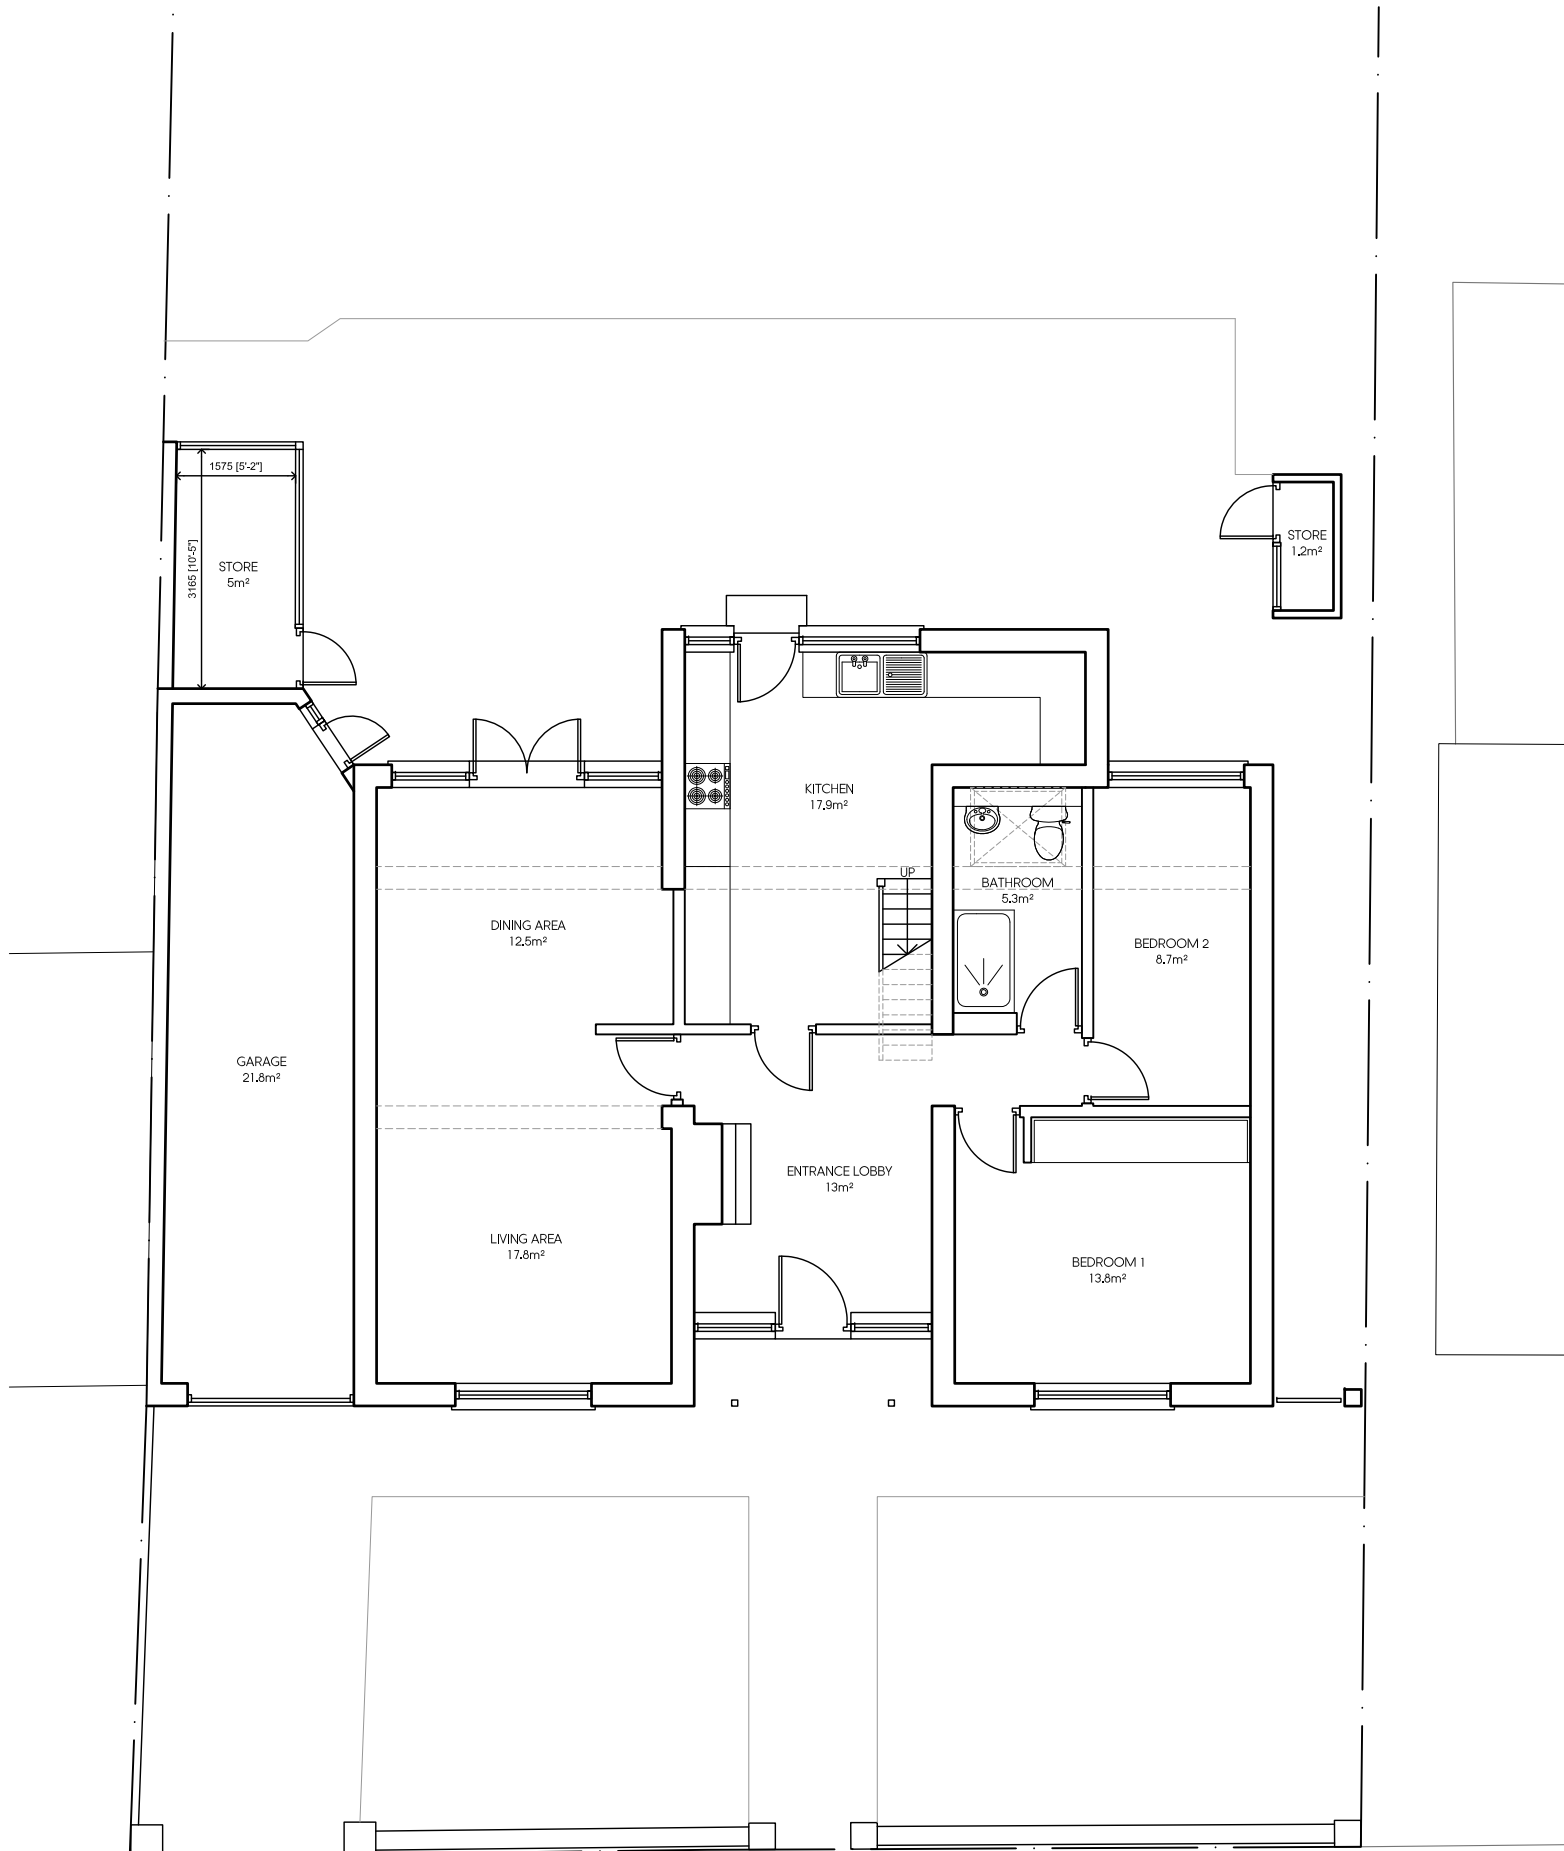

EXISTING GROUND FLOOR PLAN

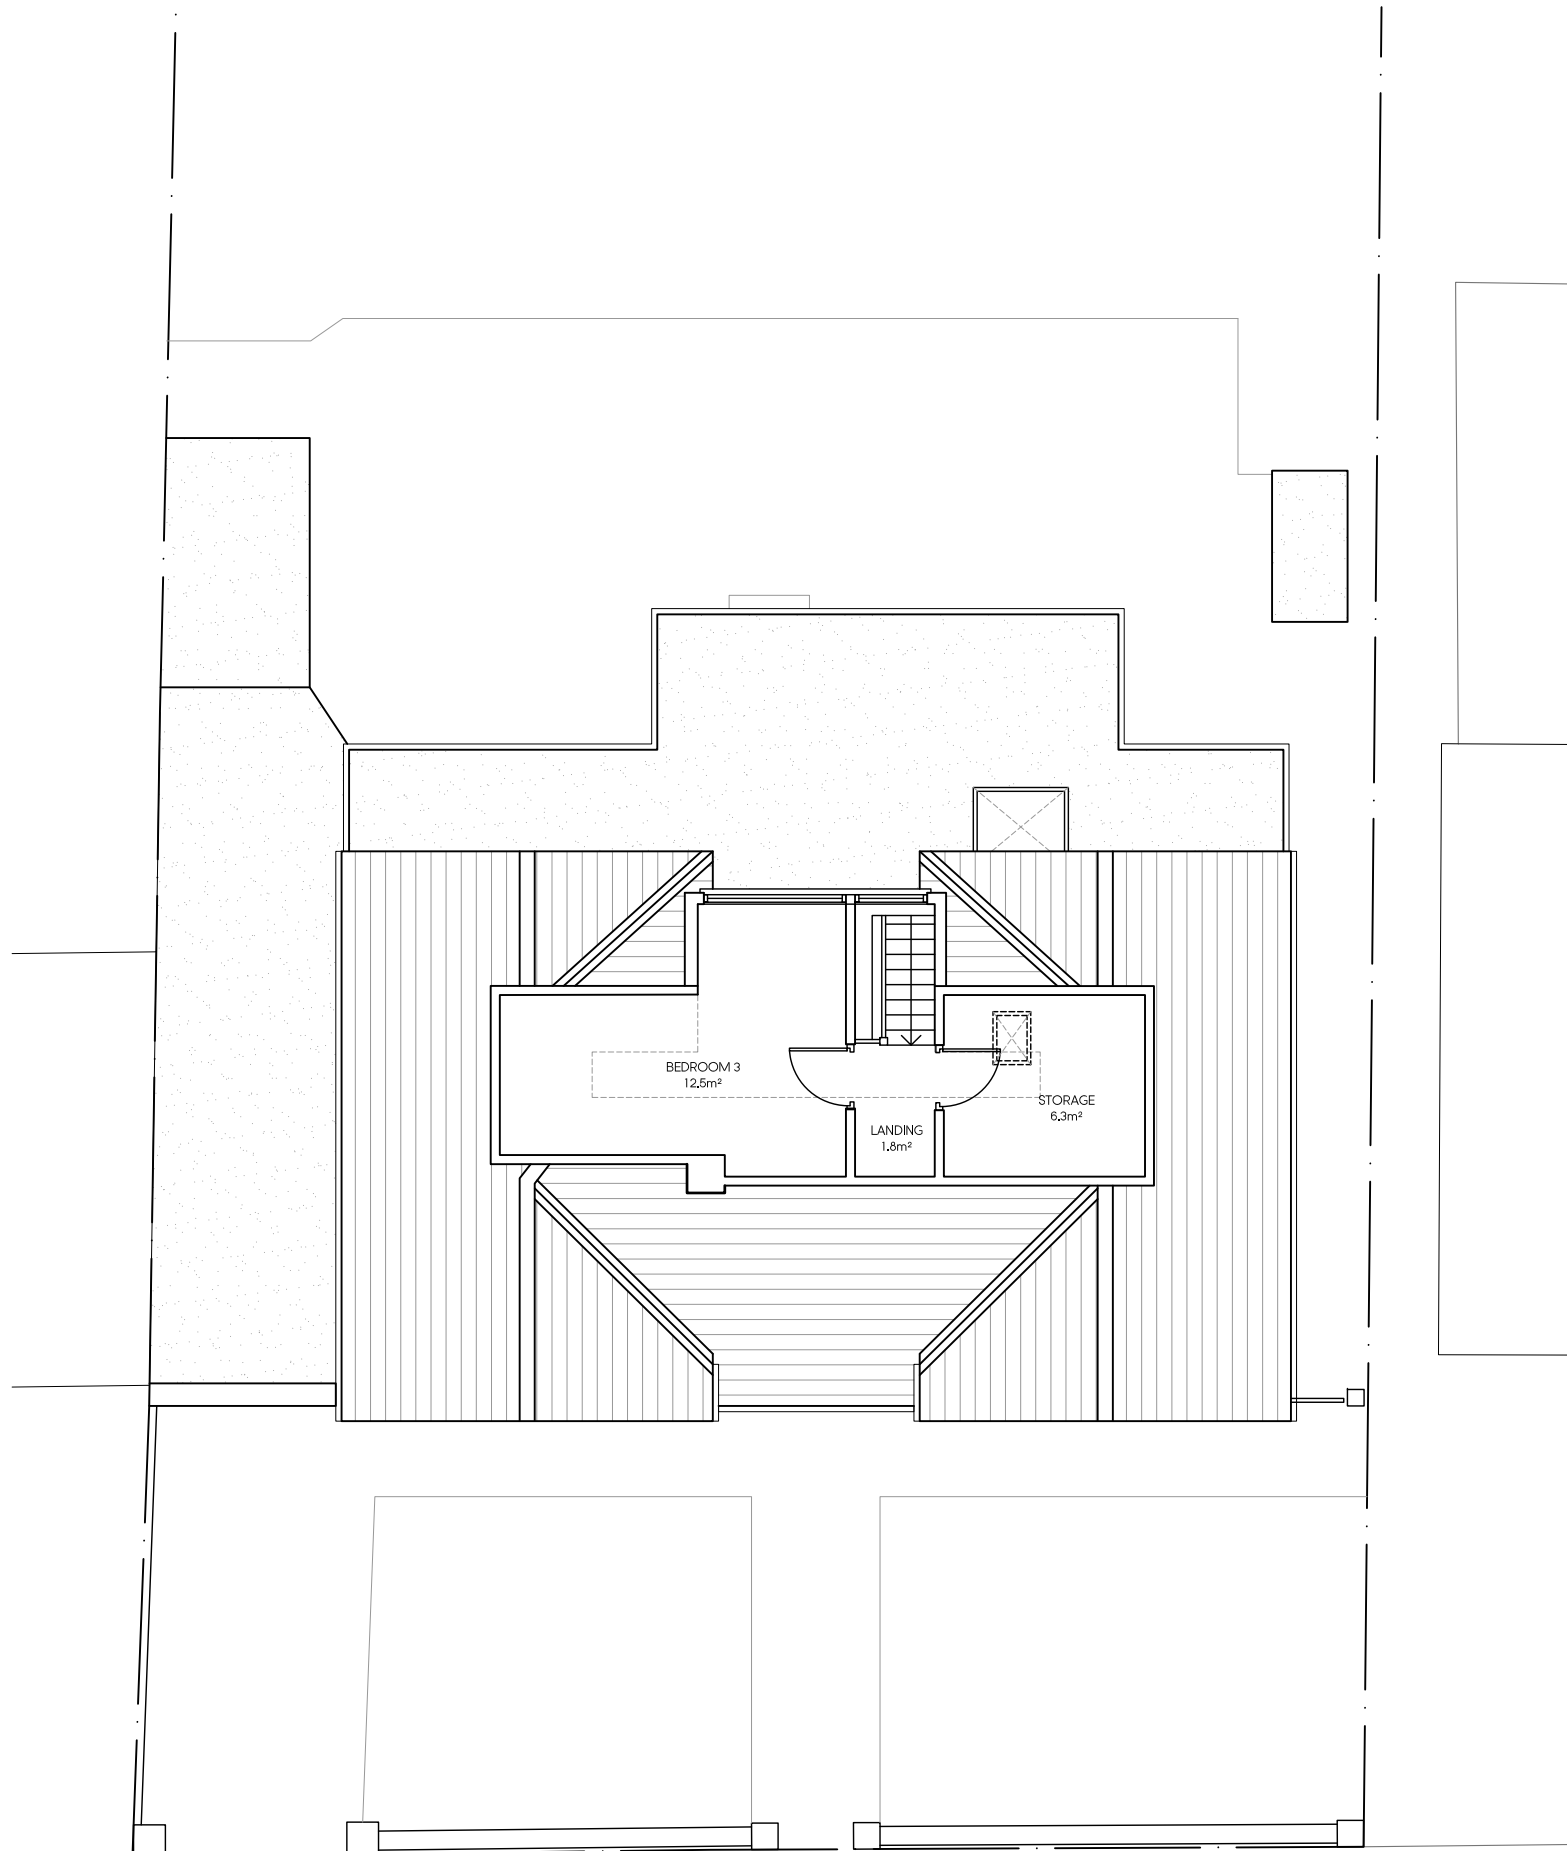


EXISTING FIRST FLOOR PLAN

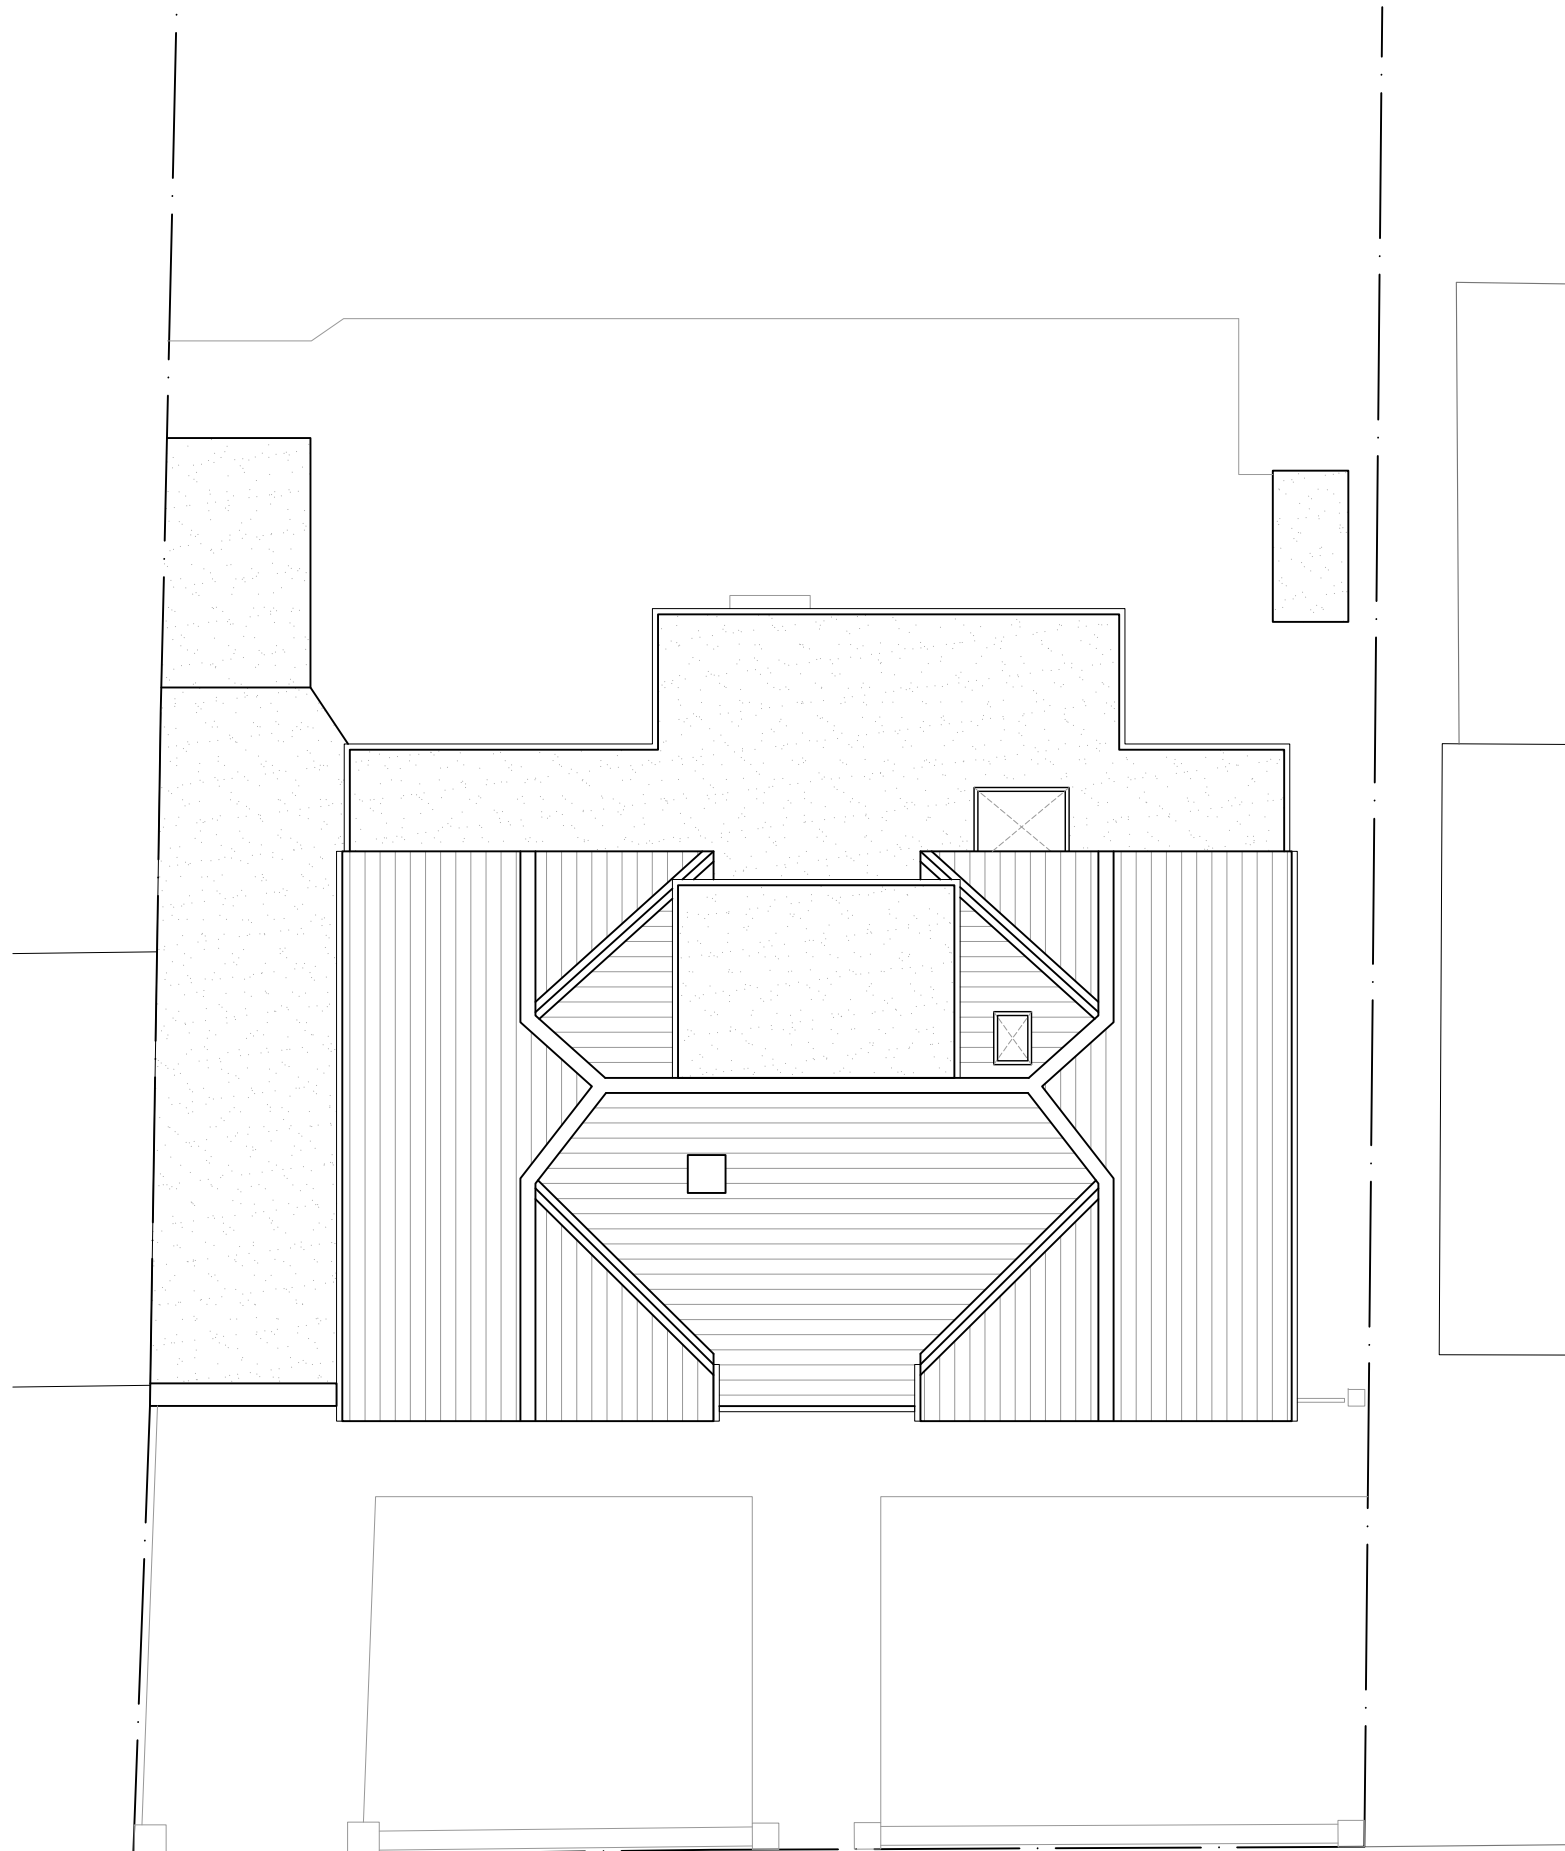


EXISTING ROOF PLAN




EXISTING FRONT ELEVATION

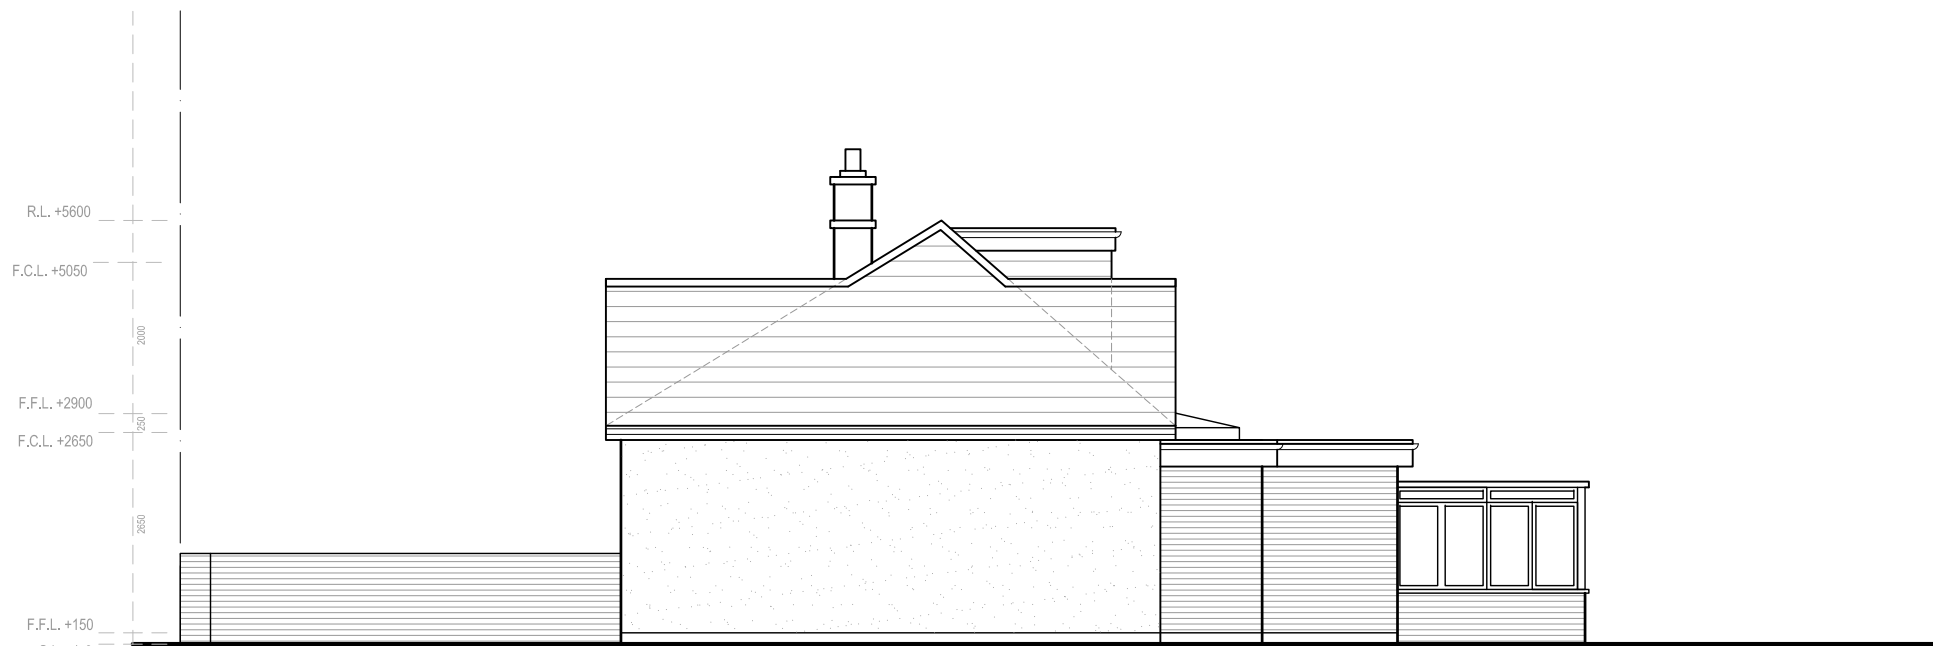

EXISTING SIDE WEST ELEVATION

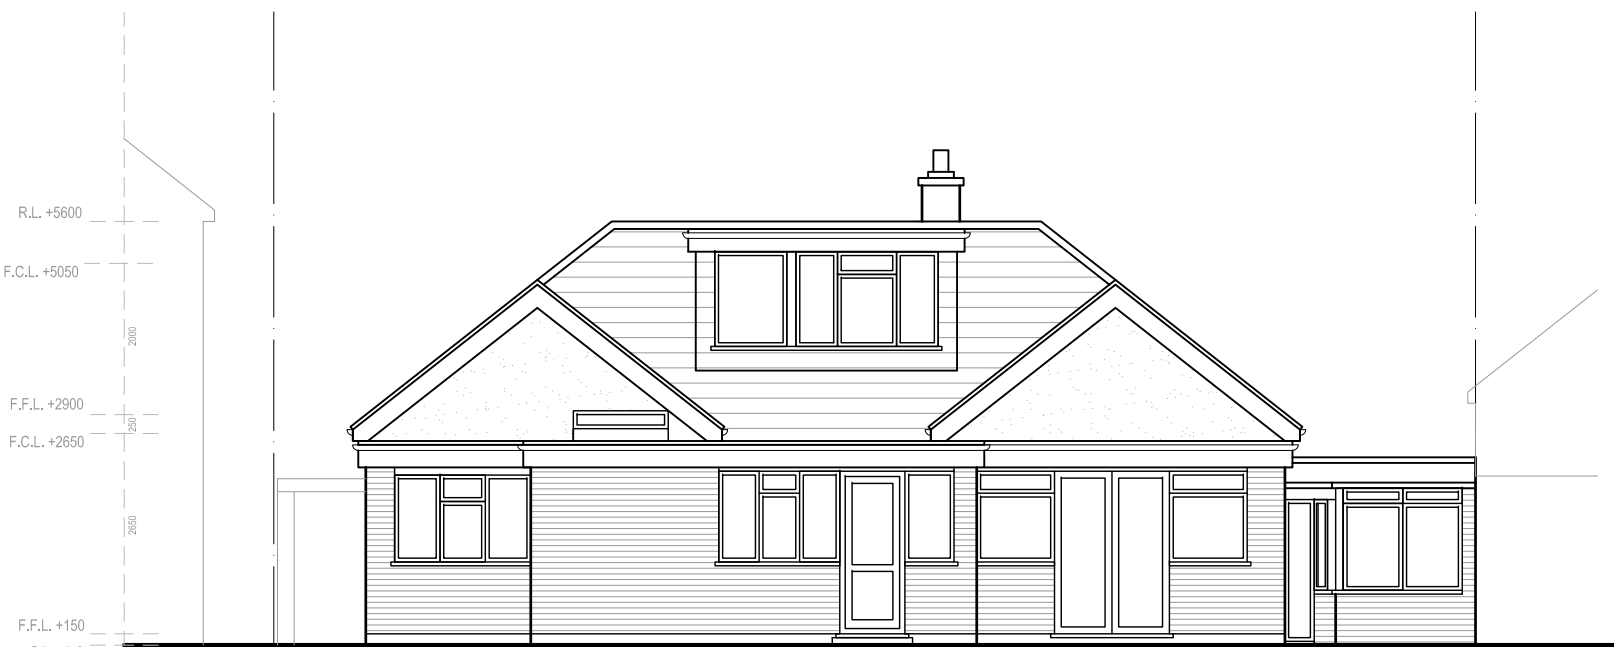

EXISTING REAR ELEVATION

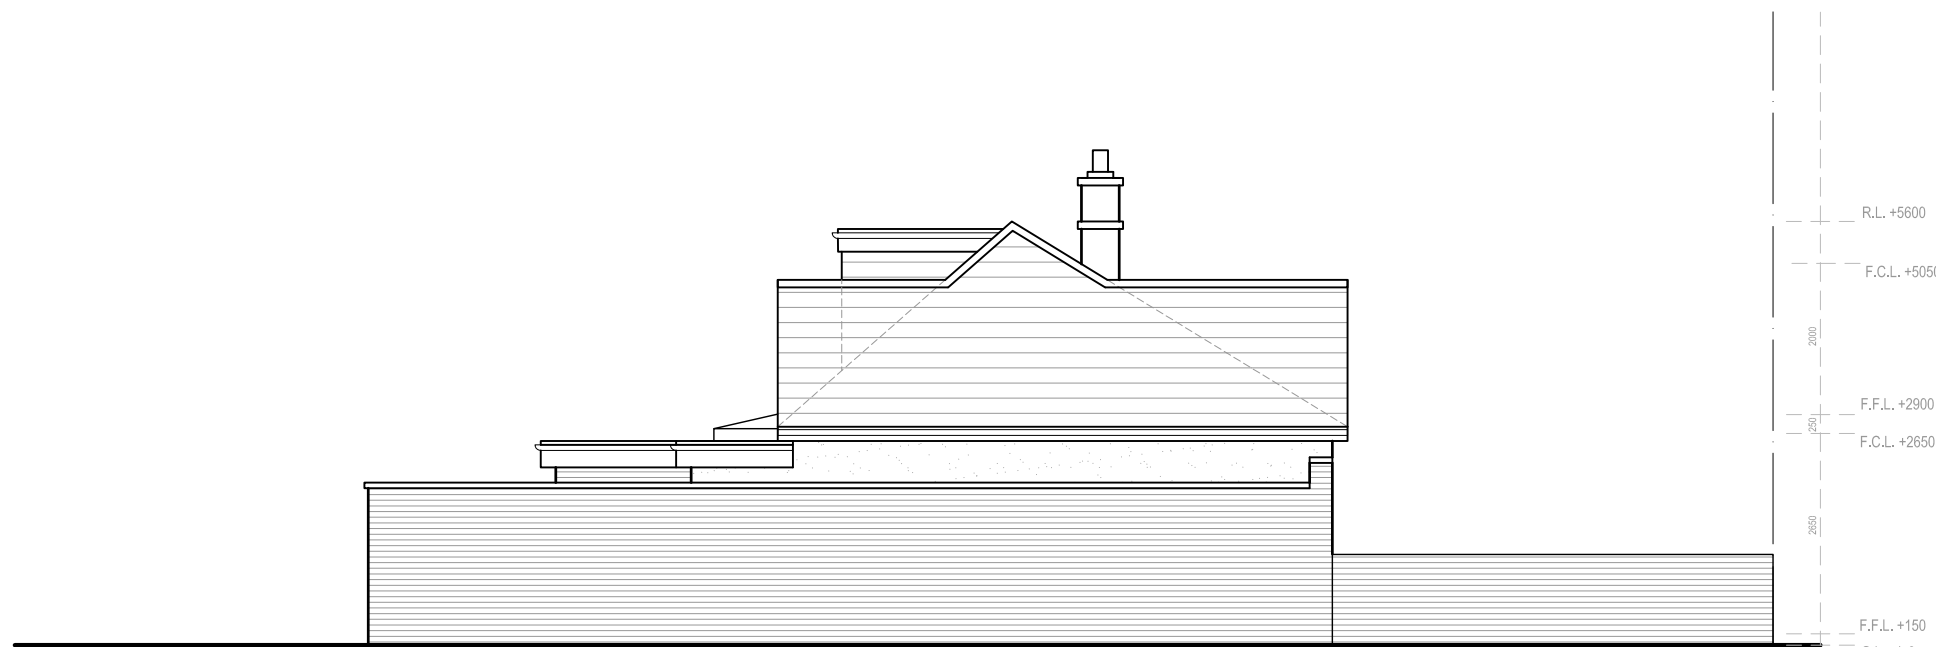

EXISTING SIDE EAST ELEVATION

Rev	Date	Description	Init.
-	-	-	-

Client

MR GOURAV MUDHAR

Project Title
PROPOSED REAR EXTENSION

165 WOODLANDS AVENUE, RUISLIP, HA4 9QX

Drawing Title

Cad File	Sheet Size	Scale
P001	A1	1:100
Drawn by	Drawing Date	Approved by
AA	AUG 2023	NJ
Project No.	Drawing No.	Revision
1975	P202	-

Juttla Architects

2-4 High Street, Ruislip,
Middlesex, HA4 7AR

t 01923 840077 f 01923 840078
info@juttla-architects.com
juttla-architects.com

This drawing is property of Juttla Architects Ltd © and must not be copied or otherwise reproduced. All dimensions must be checked on site before commencing work. No dimensions to be scaled from this drawing. This drawing was produced using AutoCad 2016.

PLANNING ISSUE