


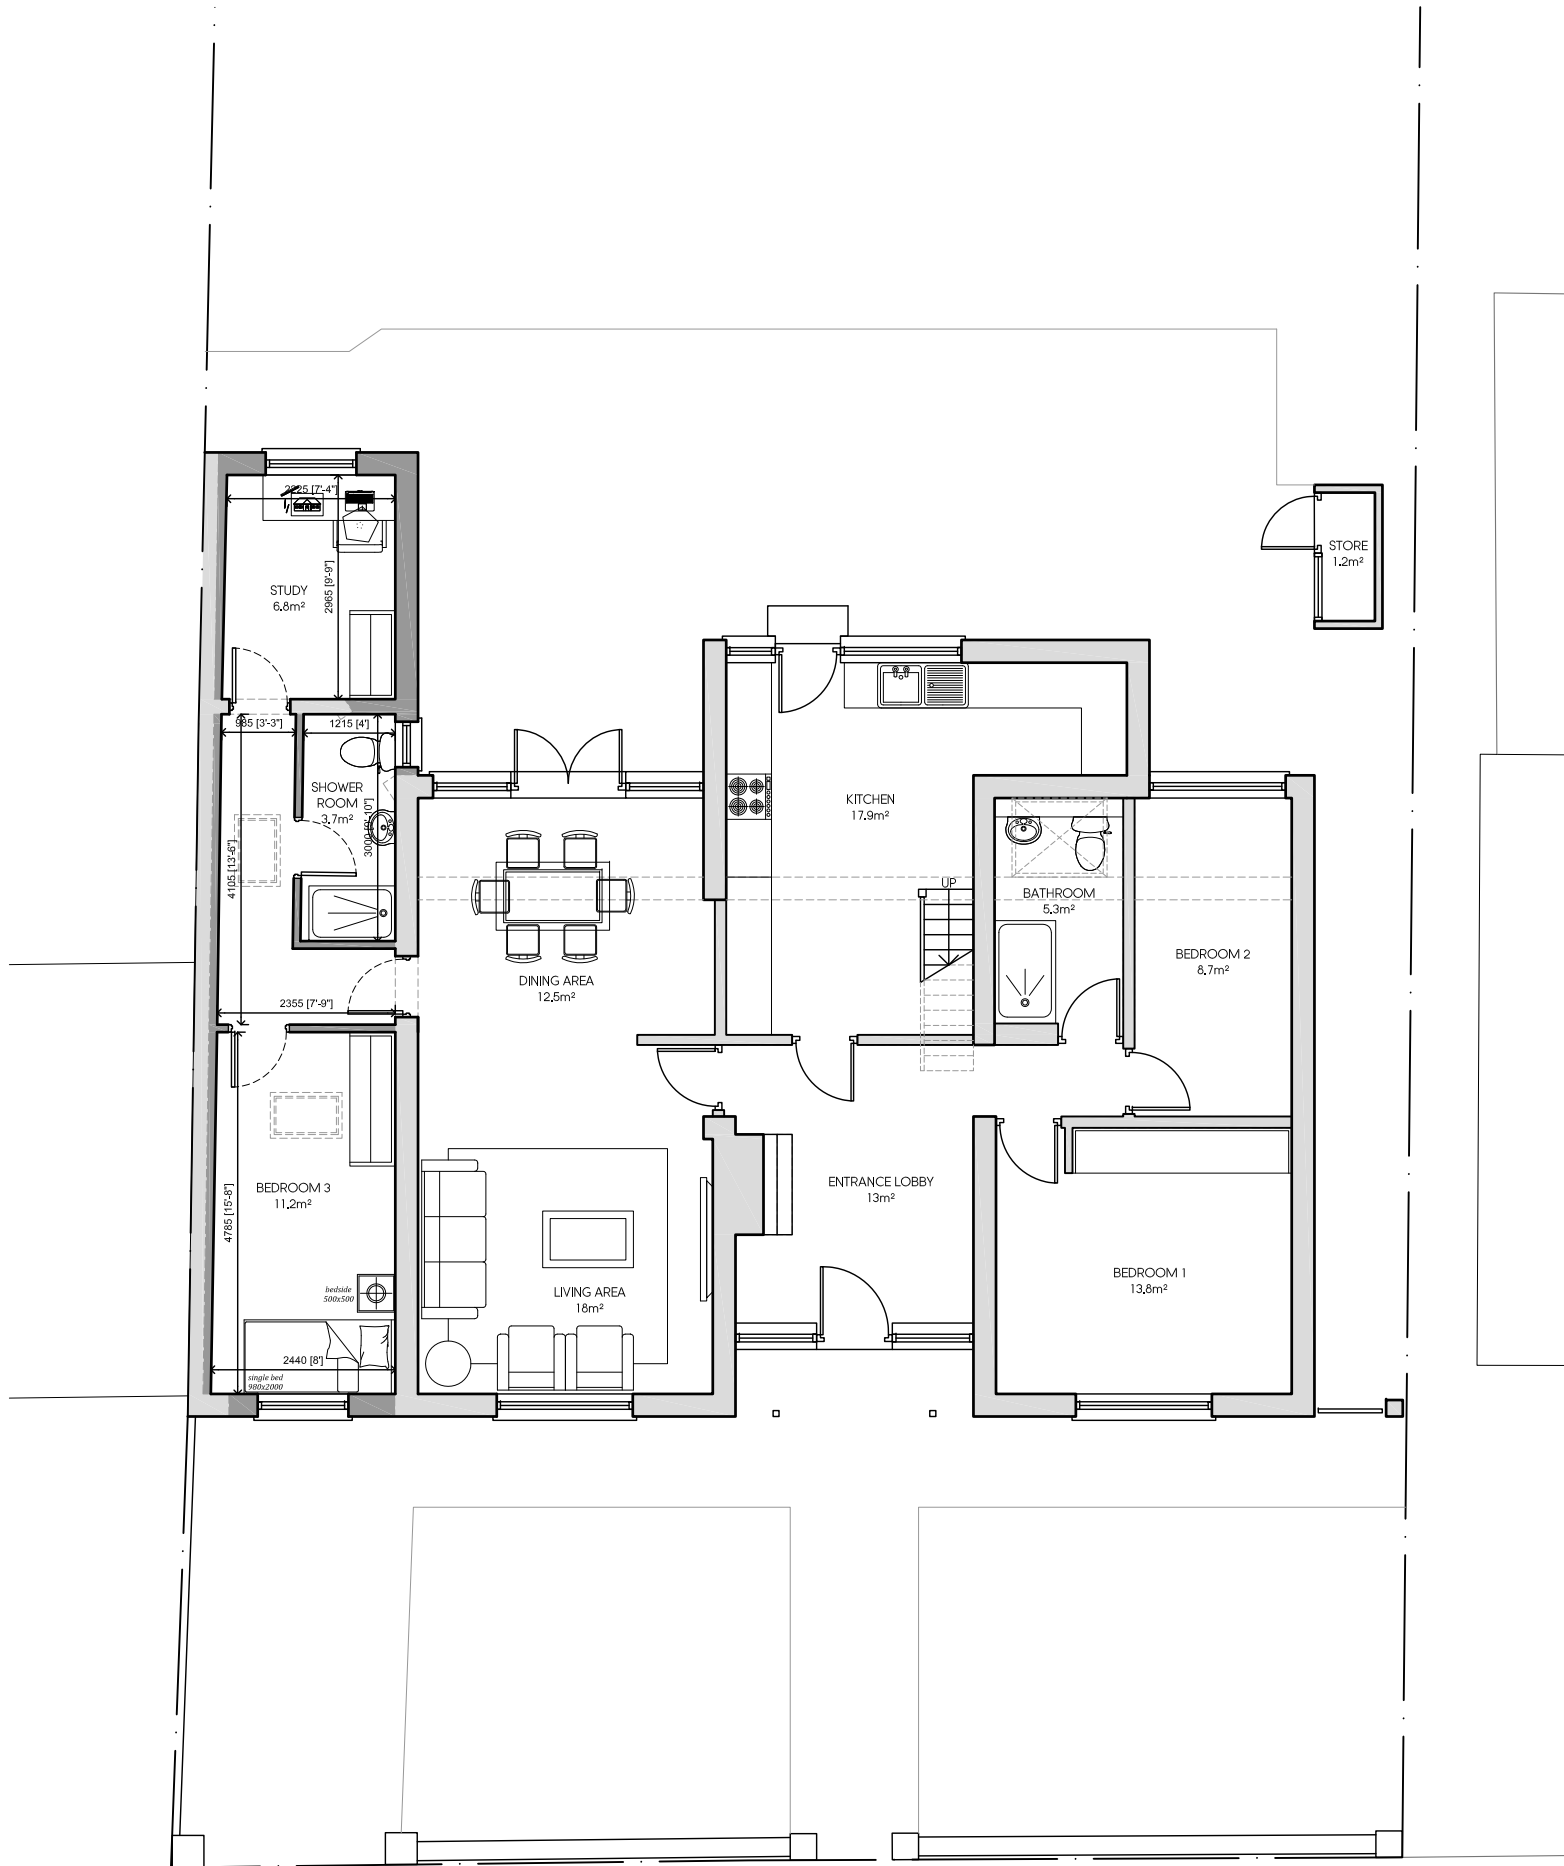


 

PROPOSED GROUND FLOOR PLAN

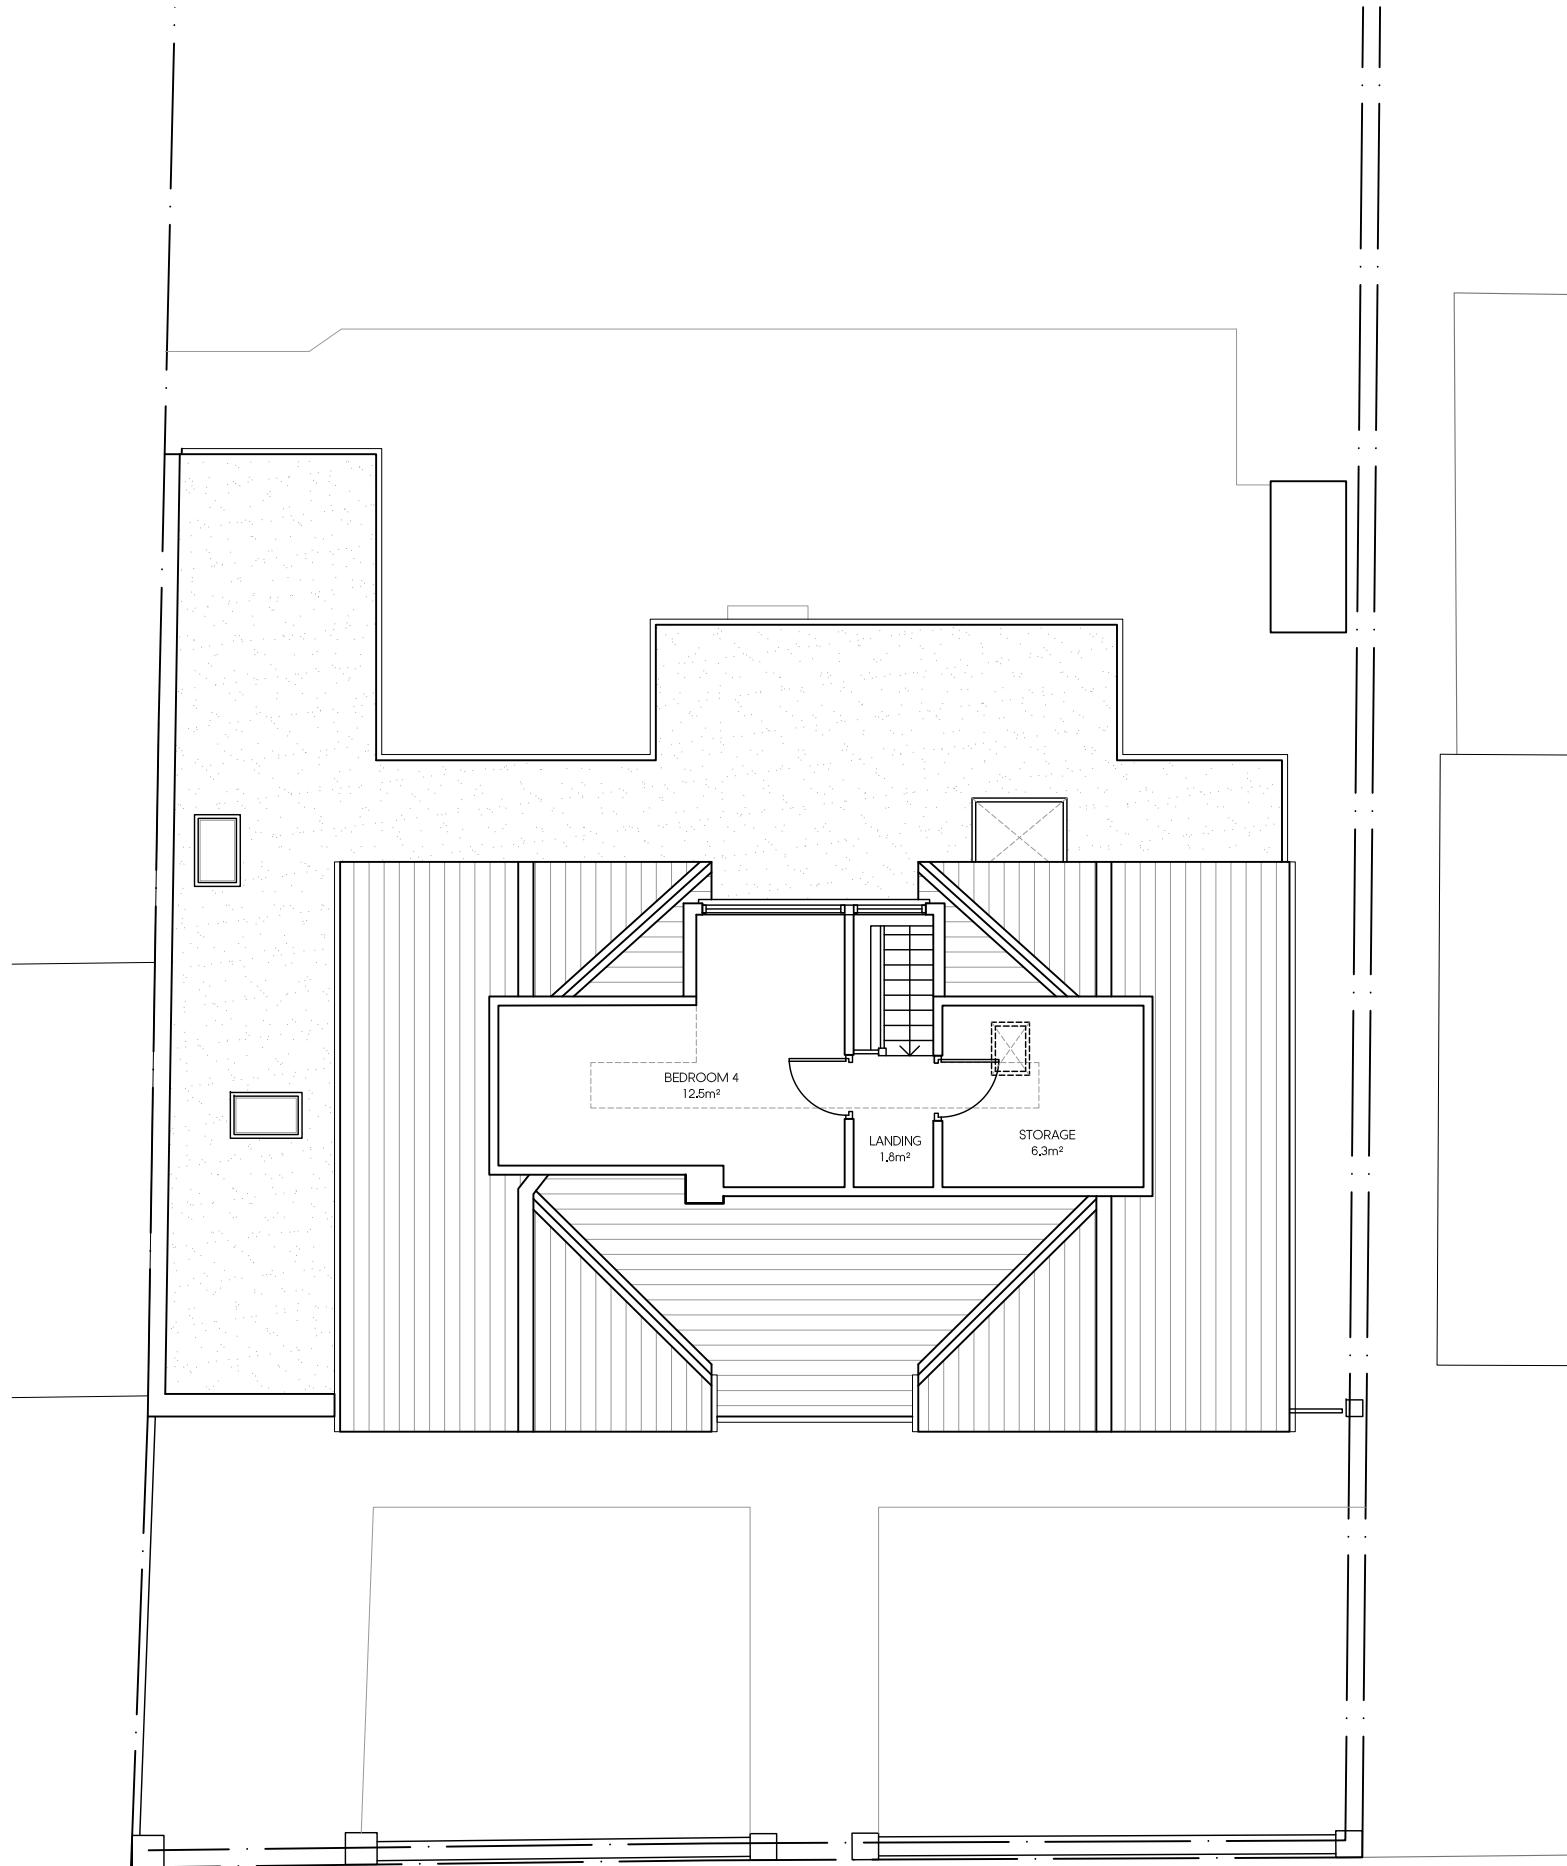

PROPOSED FIRST FLOOR PLAN

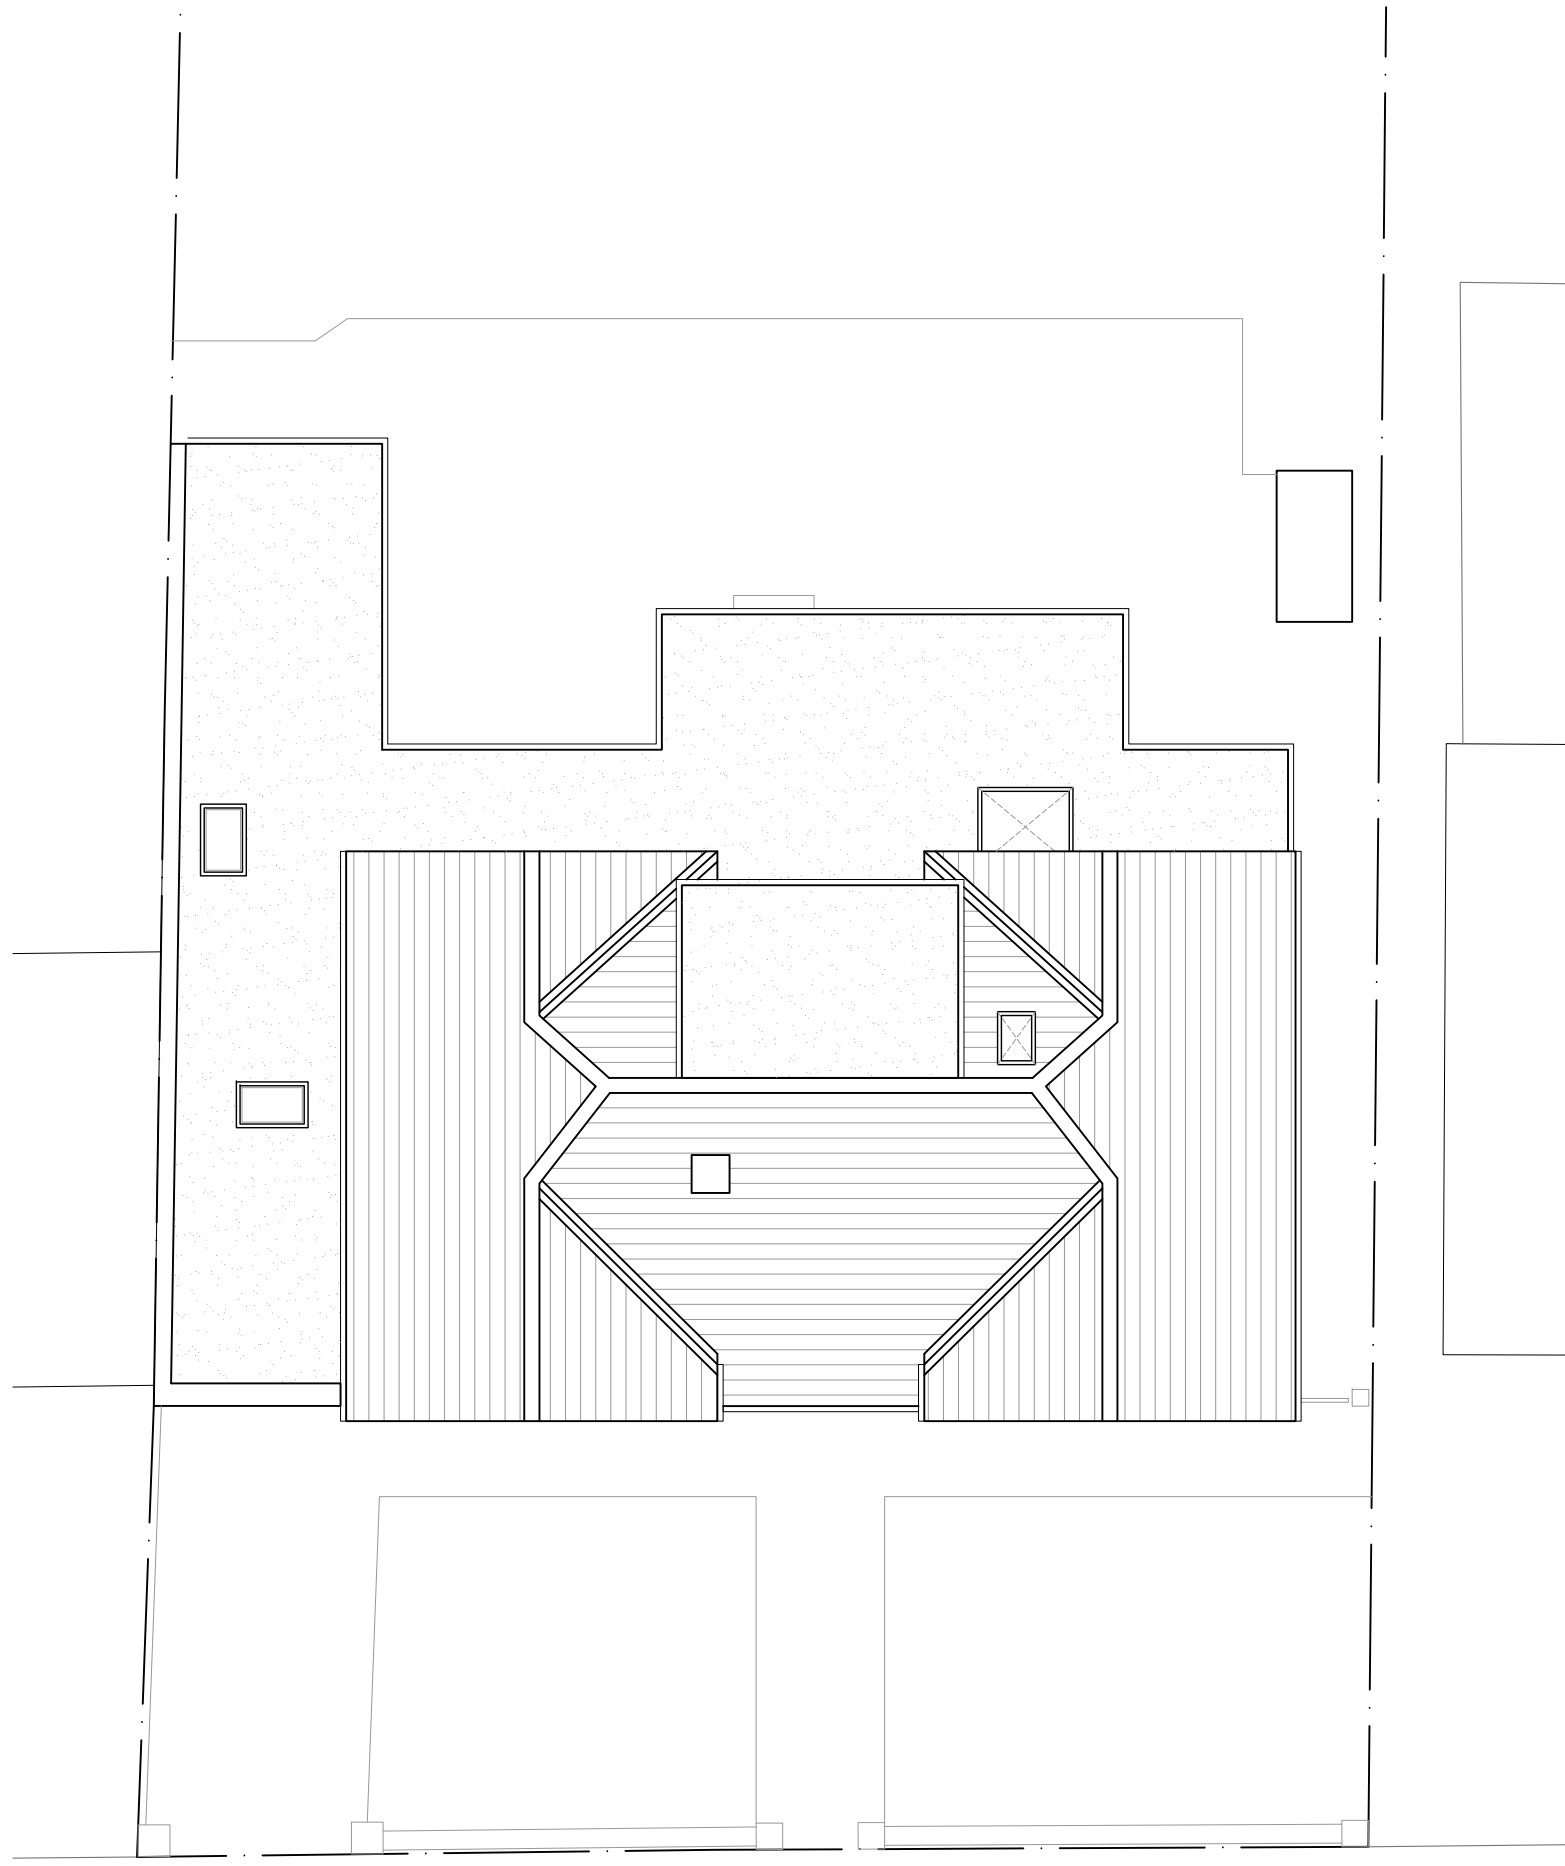


PROPOSED ROOF PLAN




LOCATION PLAN
SCALE 1:1250




PROPOSED FRONT ELEVATION

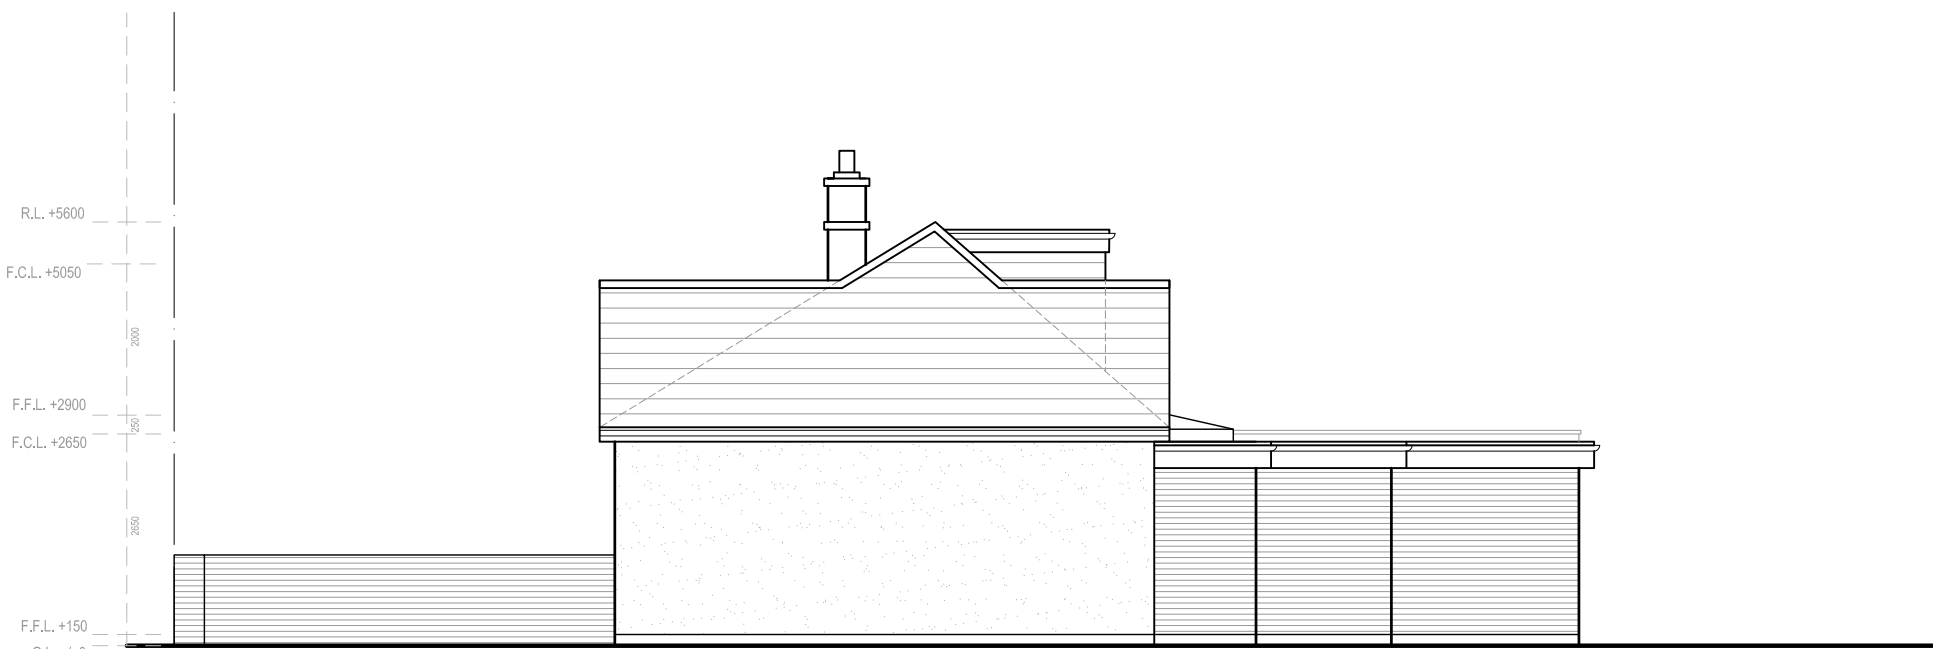

PROPOSED SIDE WEST
ELEVATION

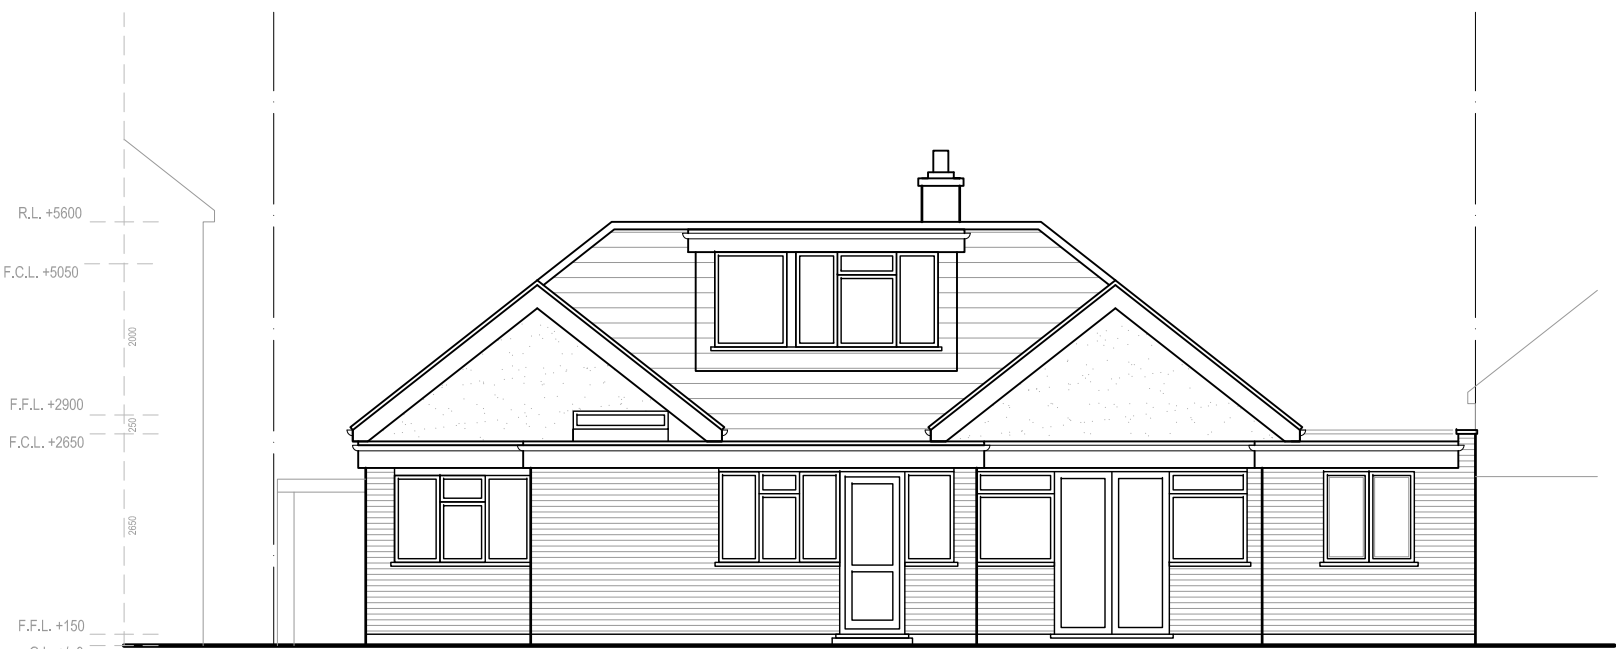

PROPOSED REAR ELEVATION

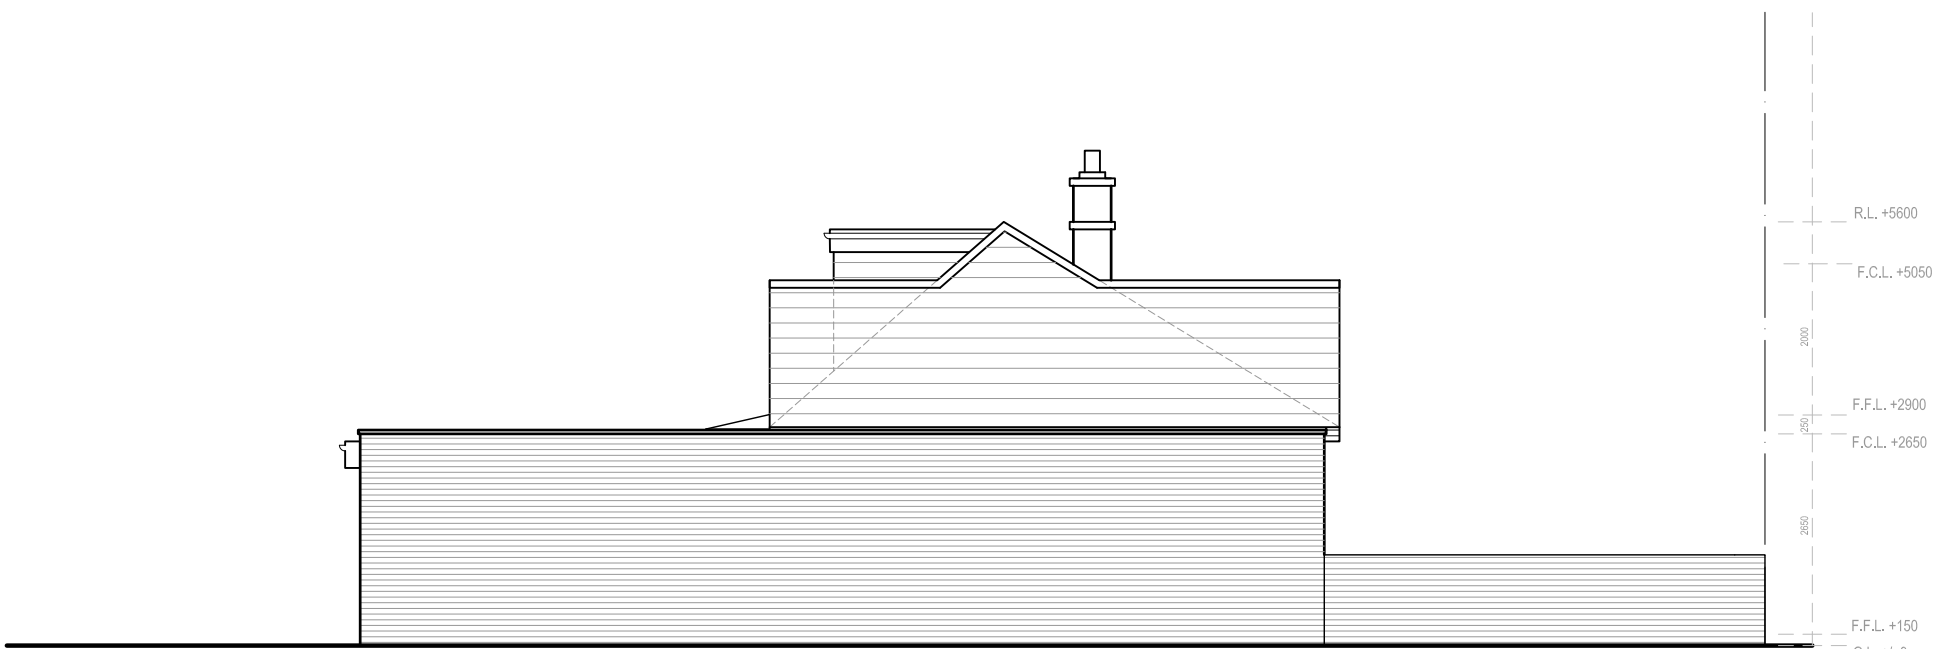

PROPOSED SIDE EAST
ELEVATION

A	21.08.23	AMENDED TO SUIT CLIENTS COMMENTS	KP
Rev	Date	Description	Init.
Client			

MR GOURAV MUDHAR

Project Title
PROPOSED REAR EXTENSION

165 WOODLANDS AVENUE, RUISLIP, HA4 9QX
Drawing Title

PROPOSED FLOOR PLANS, ROOF PLAN & ELEVATIONS

Cad File	Sheet Size	Scale
P001	A1	1:100
Drawn by	Drawing Date	Approved by
AA	AUG 2023	NJ
Project No.	Drawing No.	Revision
1975	P203	A

Jutla Architects

2-4 High Street, Ruislip,
Middlesex, HA4 7AR
t 01923 840077 f 01923 840078
info@jutla-architects.com
jutla-architects.com

This drawing is property of Jutla Architects Ltd © and must not be copied or otherwise reproduced. All dimensions must be checked on site before commencing work. No dimensions to be scaled from this drawing. This drawing was produced using AutoCad 2016.

PLANNING ISSUE