


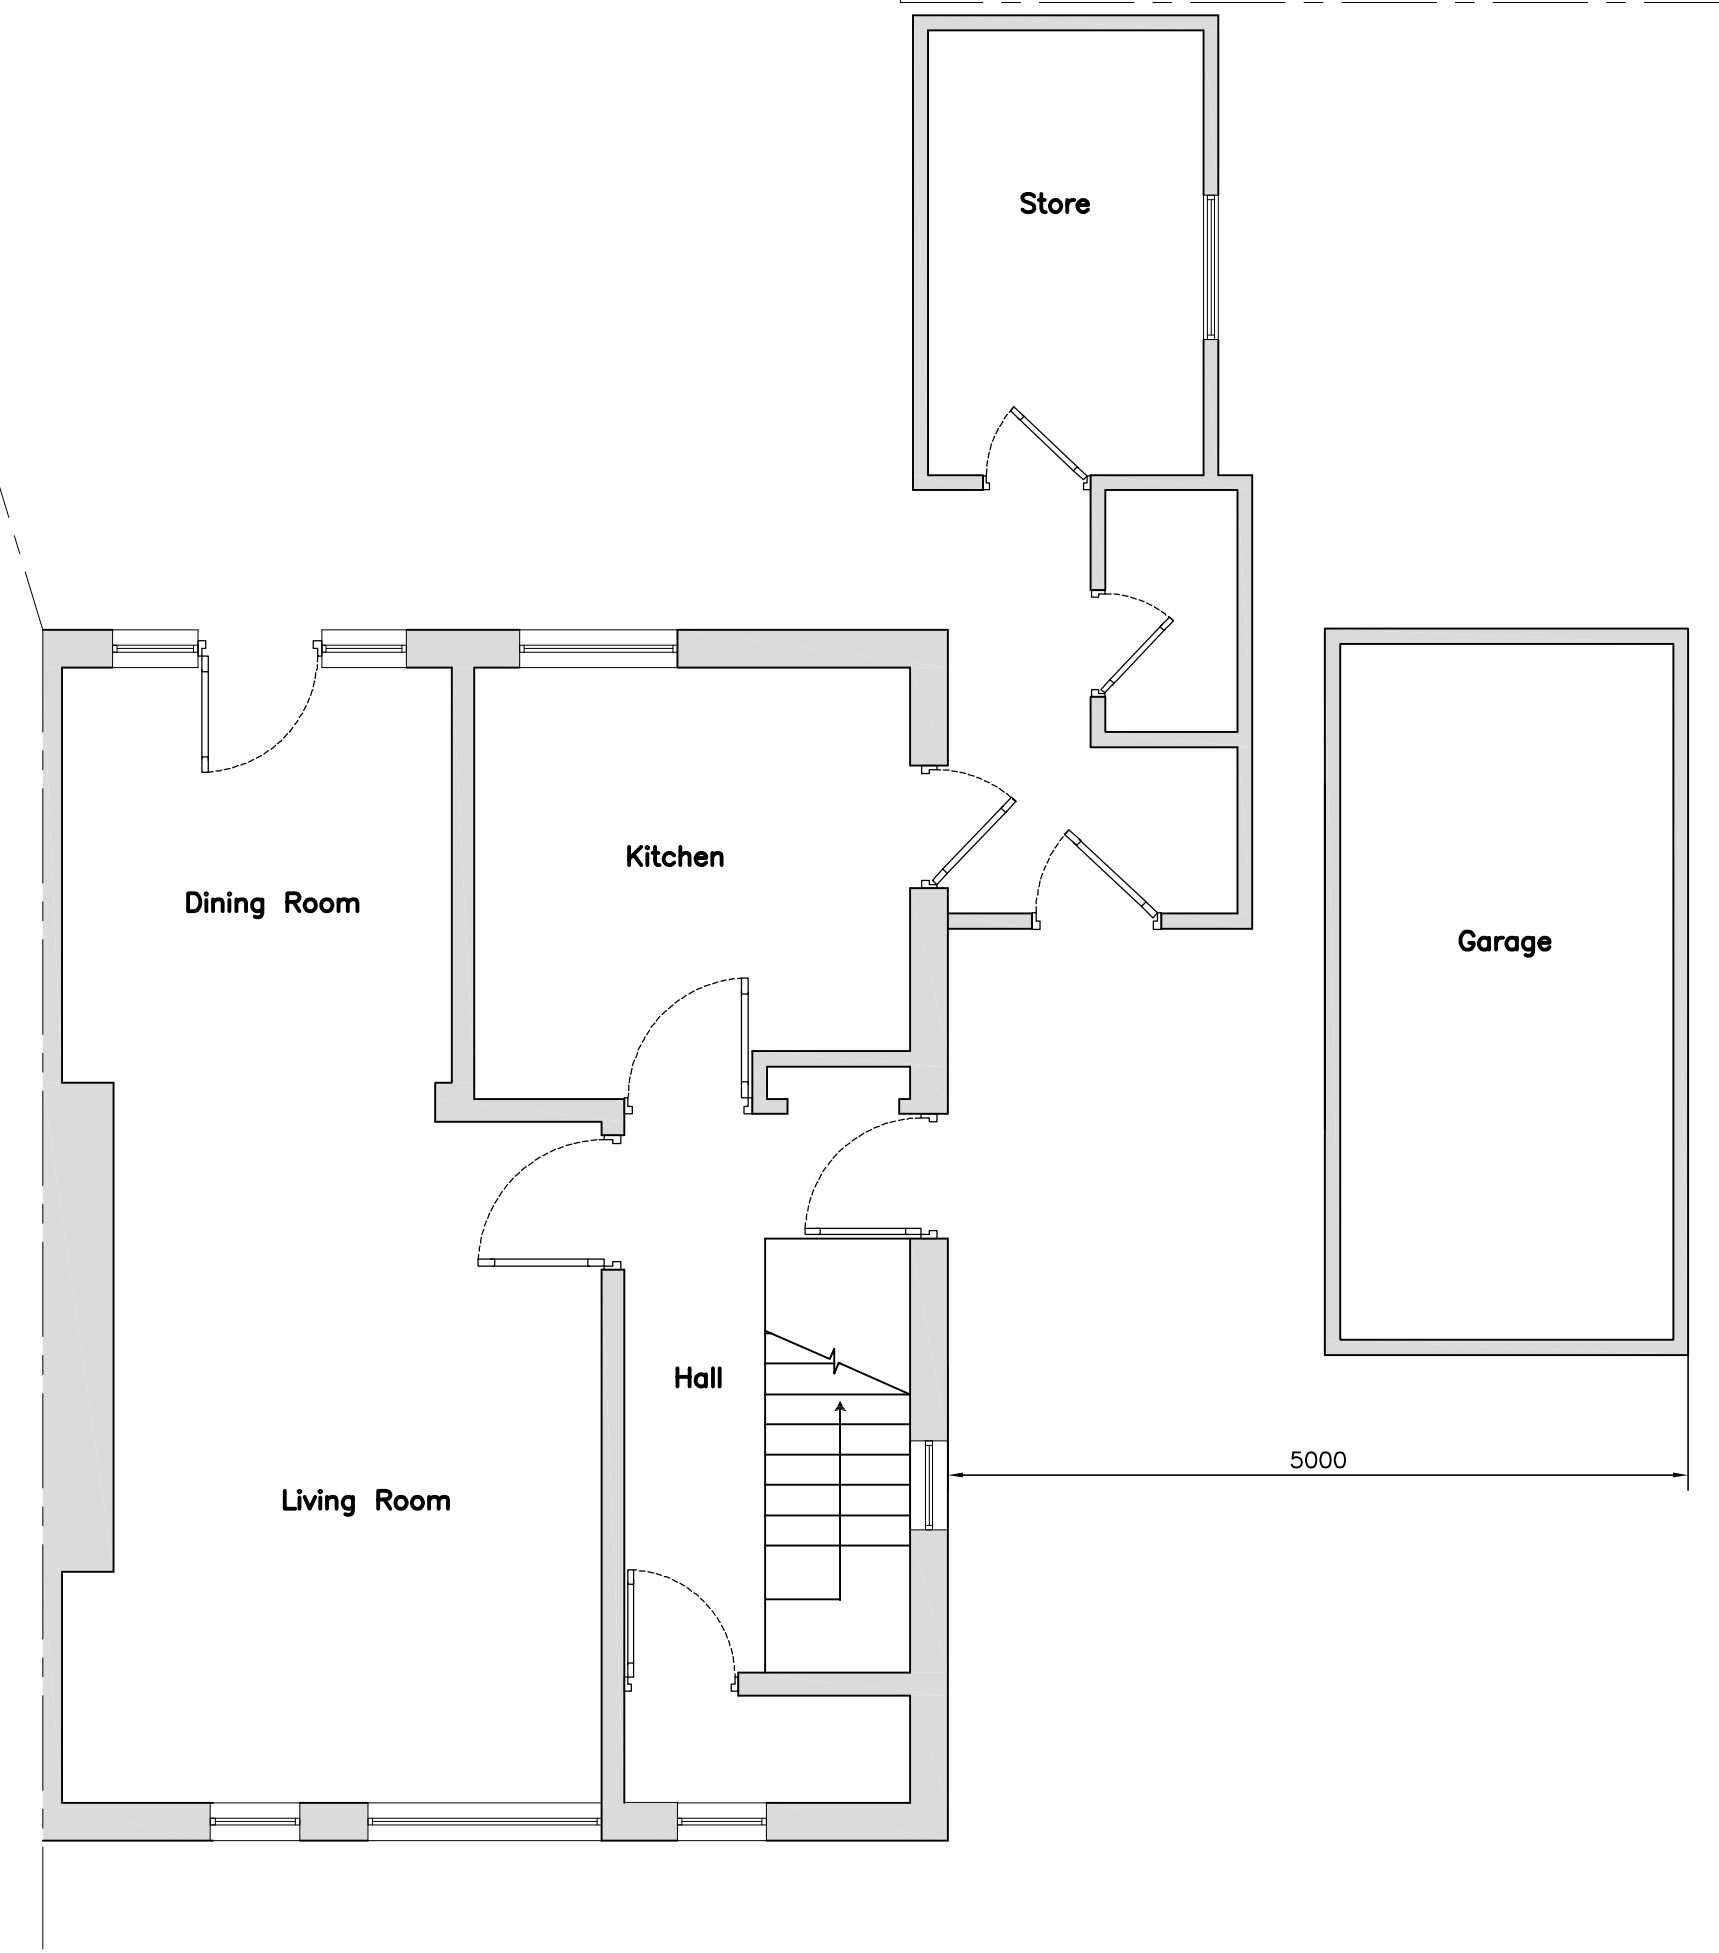


The floor plan shows a house with the following layout and features:

- Living Room:** Located at the bottom left, with a fireplace on the left wall.
- Dining Room:** Located at the top left, adjacent to the Living Room.
- Kitchen:** Located at the top center, containing a sink, stove, and refrigerator.
- Hall:** A central hallway with a staircase leading up.
- WC:** A toilet located near the Kitchen.
- Gym:** A room with a dashed outline, located near the WC.
- Study:** A large room with a dashed outline, located on the right side.

Dimensions are indicated as 4000 (width) and 1000 (height).

A detailed architectural drawing of a two-story brick house. The house features a gabled roof with a chimney on the left side. The front facade has a central window with a transom, flanked by two smaller windows. To the right of the main house is a single-car garage with a gabled roof. The entire structure is rendered in a brick pattern.

This is a black and white architectural elevation drawing of a brick house. The main structure features a steep gabled roof. The front facade has a large central window with a small transom, flanked by two smaller windows. To the right, there is a side extension with a flat roof, containing a tall narrow door and a window. The entire building is rendered with a brick pattern. A wavy line on the left side indicates the ground level or a landscaping feature.

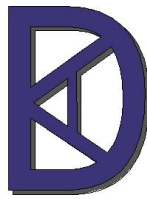Rev	Description		Date
 KDA Designs Ltd. Architectural & Structural Services Tel: +91-98200 88888 Email: kda@kda.co.uk kevin@kdadesigns.co.uk This drawing is property of KDA Designs Ltd. Hence, The full ownership & copyright is in copyright and is not to be copied or used without given permission.			
Project SINGLE STOREY SIDE & REAR EXTENSION 592 FIELD END ROAD RUISLIP HA4 0QS			
Drawing EXISTING/PROPOSED/PLANS/ELEVATIONS			
Drawn	KDA	Checked	
Scale	A1@1:50	Date	FEB 2024
Drp. No. 592FER/P01			Rev