


EXISTING GROUND FLOOR PLAN



PROPOSED GROUND FLOOR PLAN

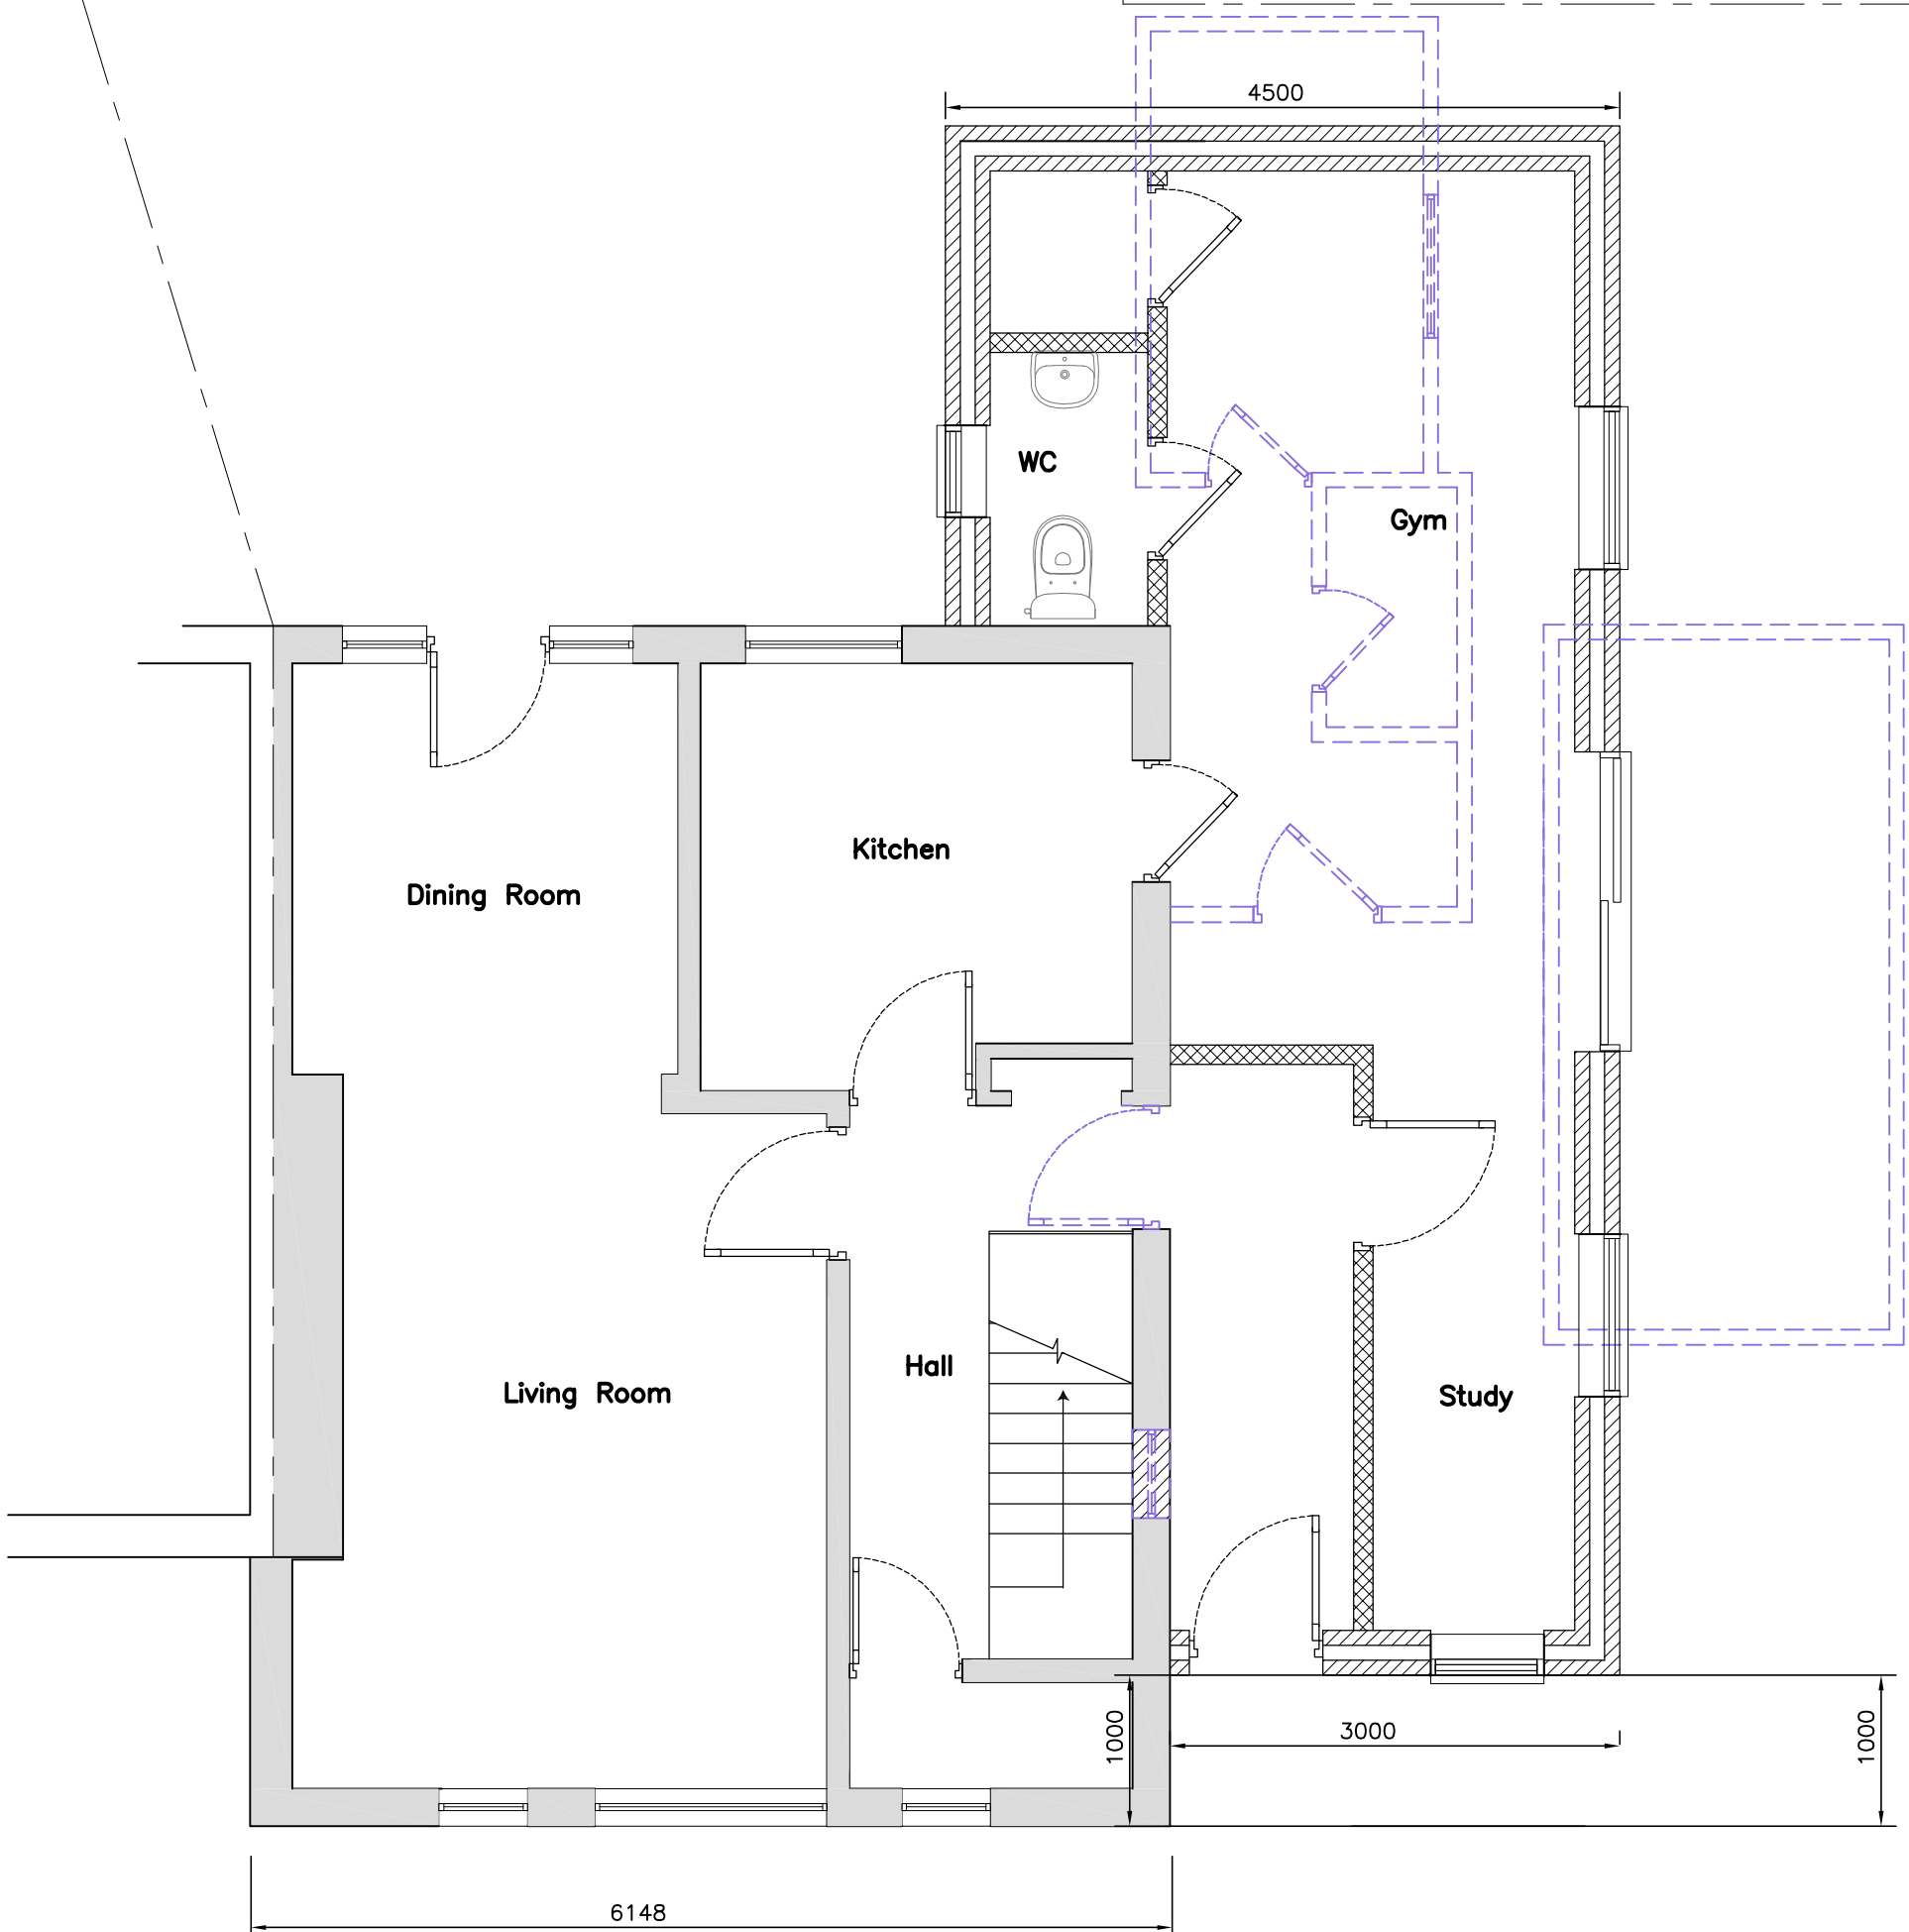

SITE LOCATION PLAN
SCALE 1:1250



EXISTING FRONT ELEVATION
SCALE 1:100




PROPOSED FRONT ELEVATION
SCALE 1:100



EXISTING REAR ELEVATION
SCALE 1:100



PROPOSED REAR ELEVATION
SCALE 1:100

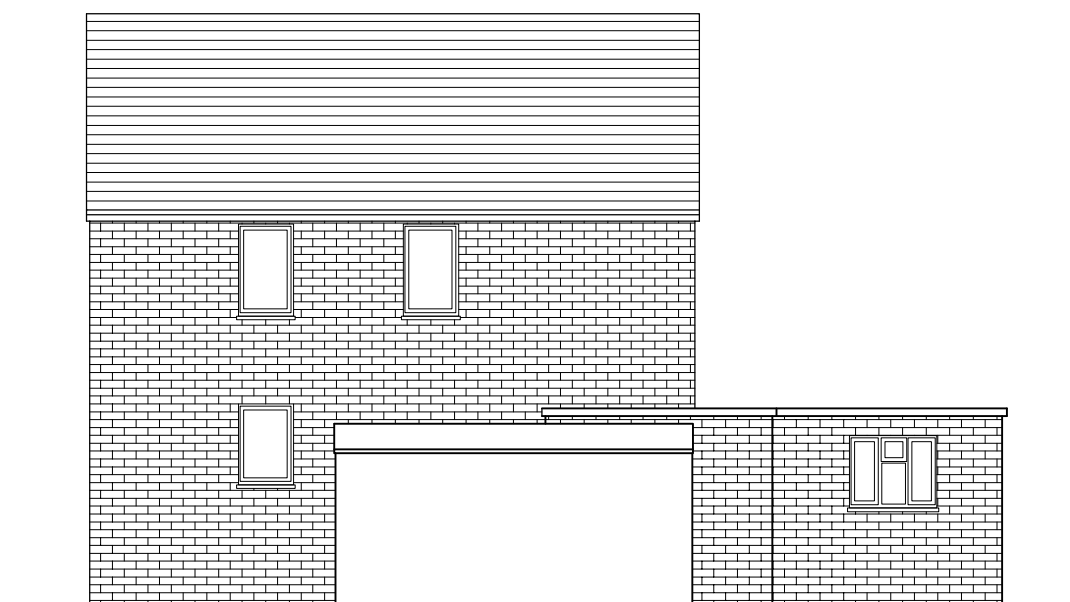

EXISTING FRONT/SIDE ELEVATION
SCALE 1:100



PROPOSED FRONT/SIDE ELEVATION
SCALE 1:100

A	EXTENSION WIDTH REDUCED	23/04
Rev	Description	Date
<div><div></div><div>KDA Designs Ltd. Architectural & Structural Services kevin@kdadesigns.co.uk</div></div> <p><small>This drawing is property of Mr Kevin D Adams. The information is intended as a guide only and is not to be copied or used without prior permission.</small></p>		
Project SINGLE STOREY SIDE & REAR EXTENSION		
592 FIELD END ROAD RUISLIP HA4 0QS		
Drawing EXISTING/PROPOSED/PLANS/ELEVATIONS		
Drawn	KDA	Checked
Scale	A1@1:50	Date FEB 2024
Drg. No.	592FER/P01	Rev A