



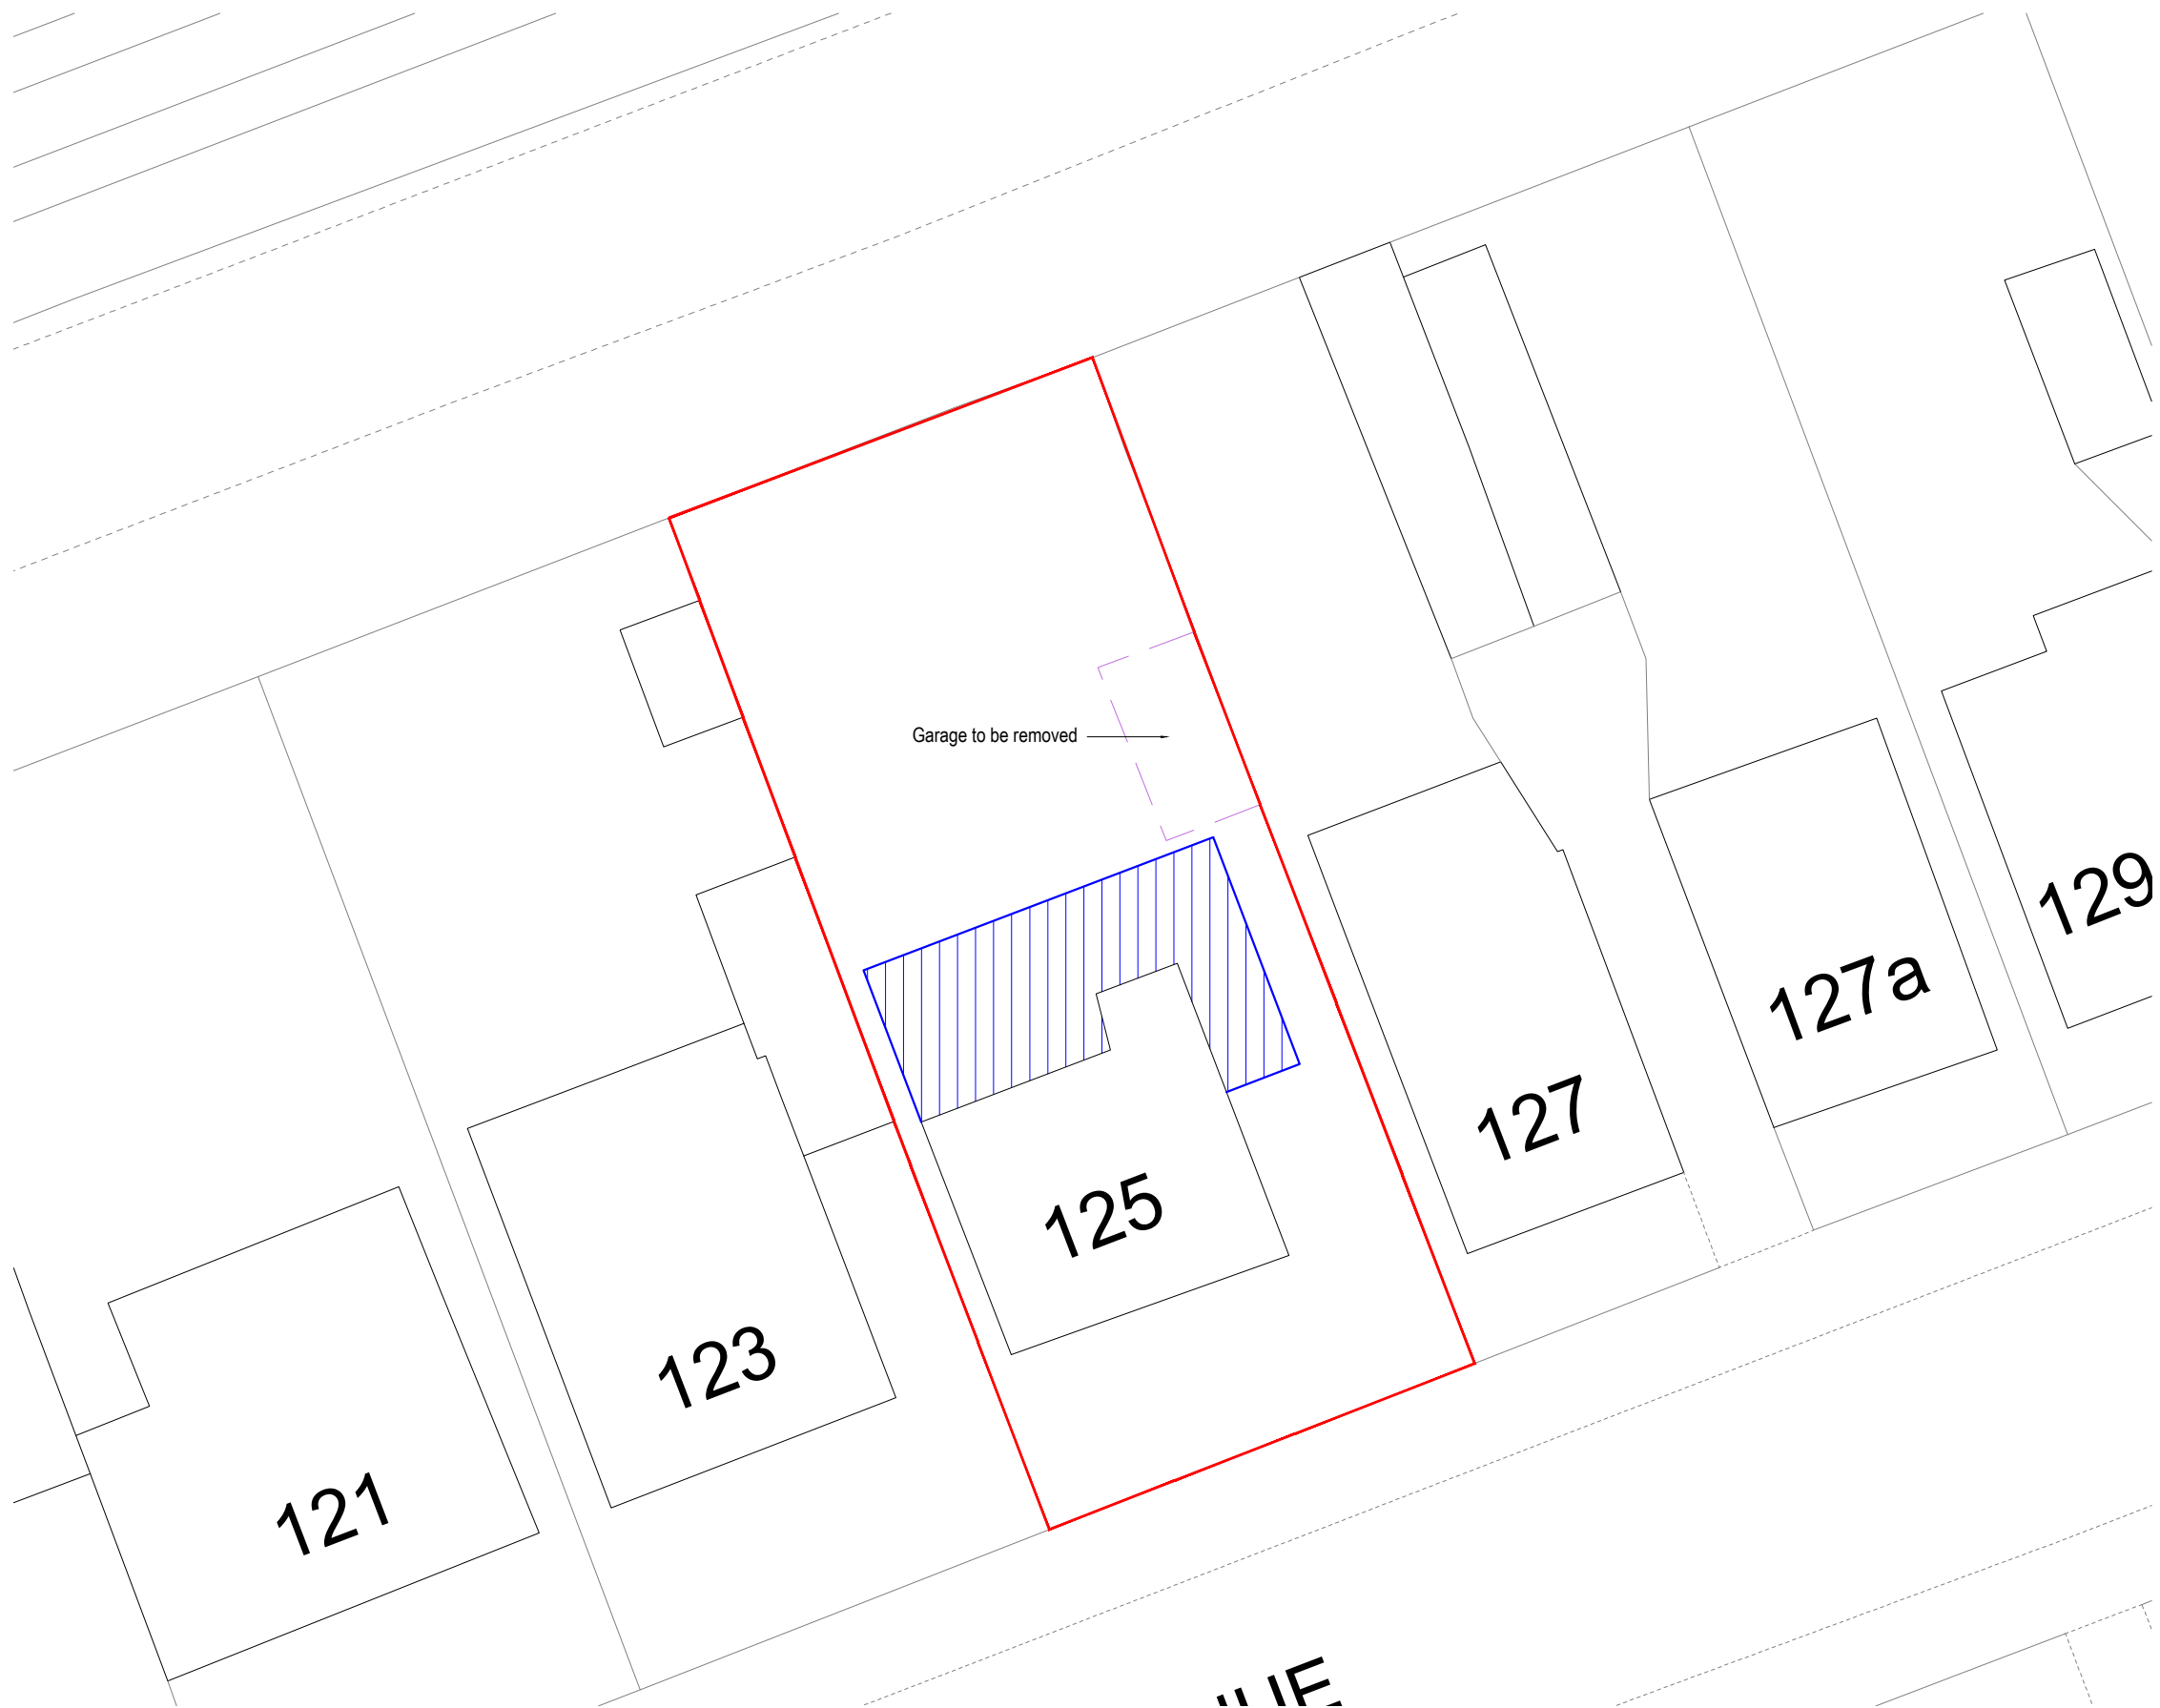

Site plan (1:200)



SCALE
1:200

Rear extension
125 Linden Ave, Ruislip HA4 8TY
For Mr B Phillips

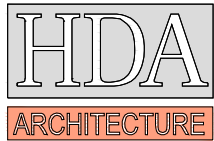

8 LIME GROVE, BUGBROOKE
NORTHAMPTON
NN7 3QZ
TEL : 01604 622226
29 PEGASUS COURT
194 HORN LANE, ACTON
LONDON W3 6PT
TEL : 020 3892 4798

SCALE	DATE	DRN/CHD
Various (A3)	8/23	IB
DRG NO		
23019/1		

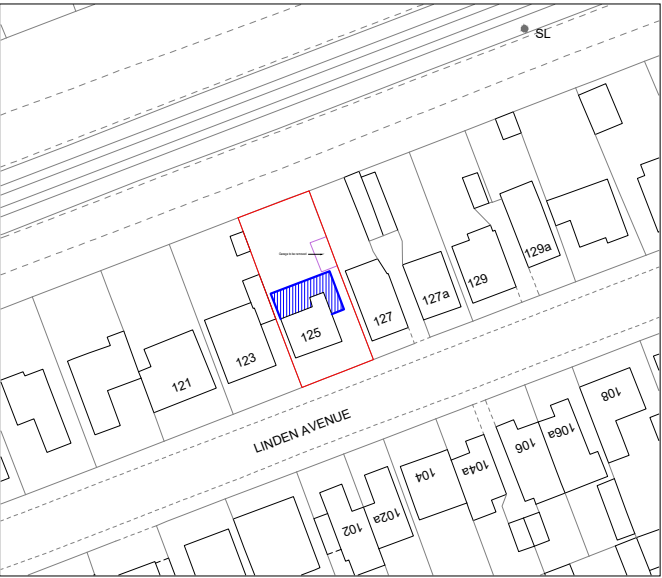 

Location plan (1:1250)

Site & location plan