
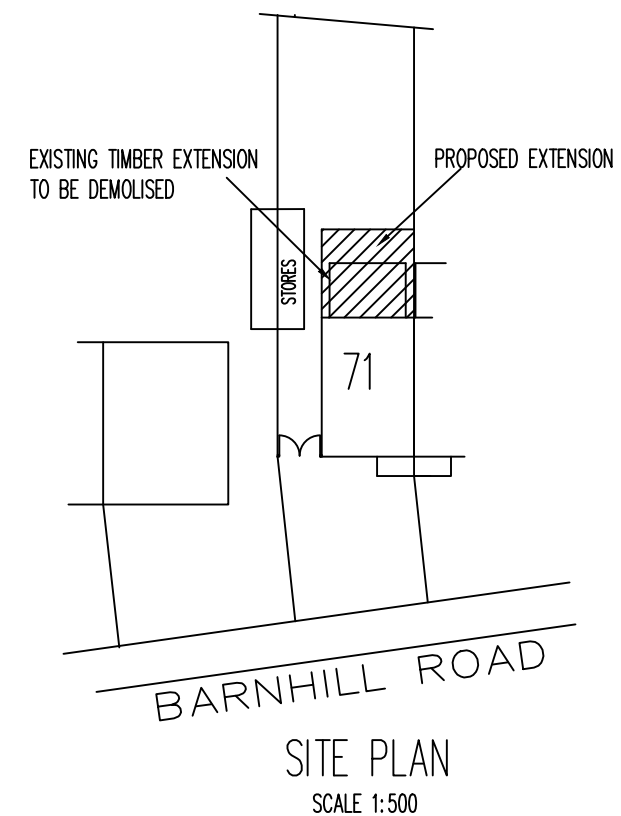
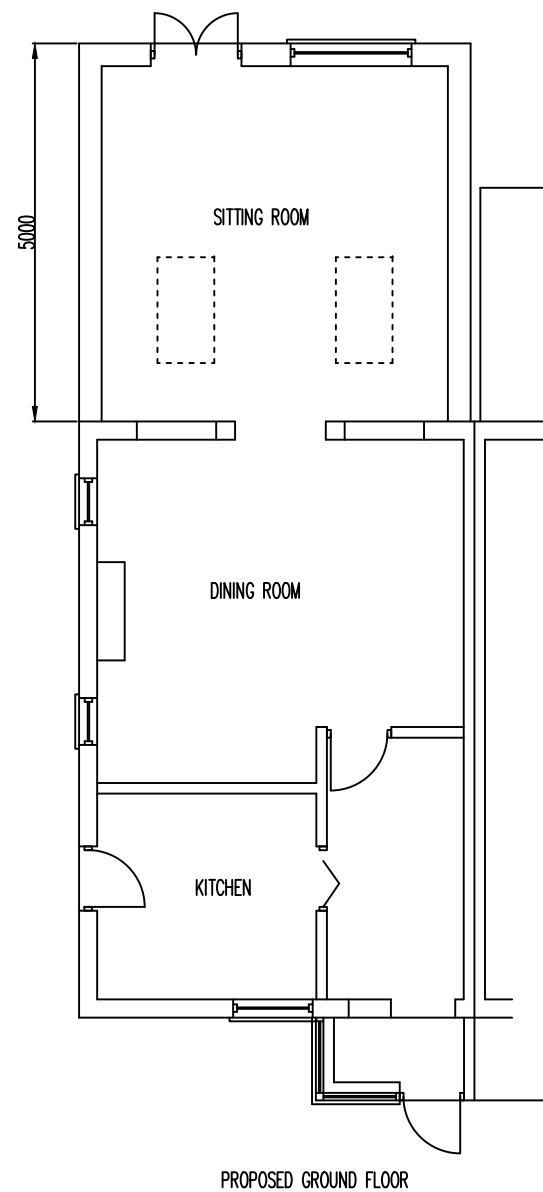
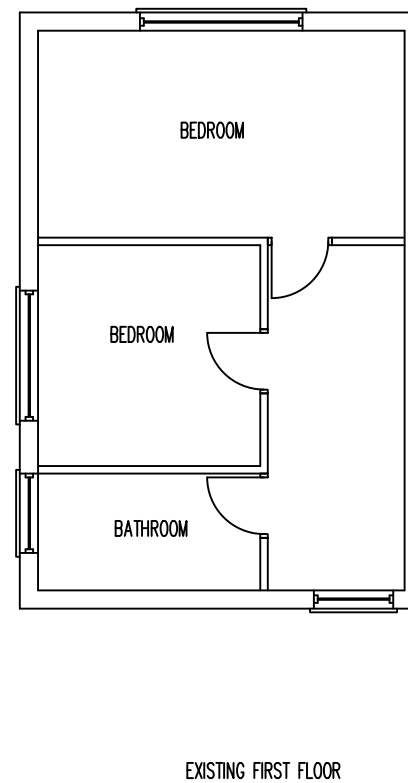


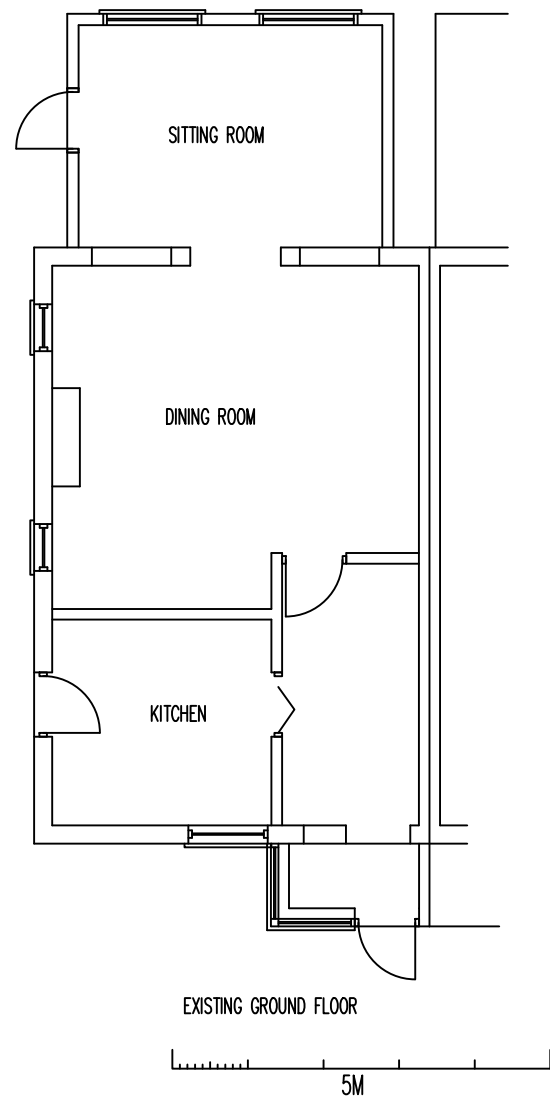

NB. ALL EXTERNAL MATERIALS TO MATCH EXISTING

Revisions		
	Date	Description
A		
Drawn		Checked
Scale 1:100 @ A3		Date 17/08/2023

Drawing Title : FLOOR PLANS & SITE PLAN SINGLE STOREY REAR EXTENSION 71 BARNHILL ROAD HAYES UB4 9AR
Drawing No: KGS/BAR/1134P1/1