




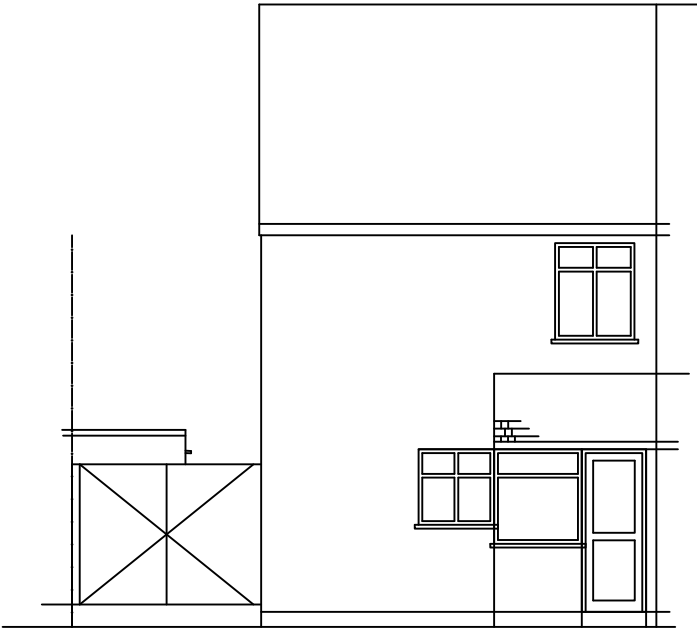

EXISTING FRONT ELEVATION

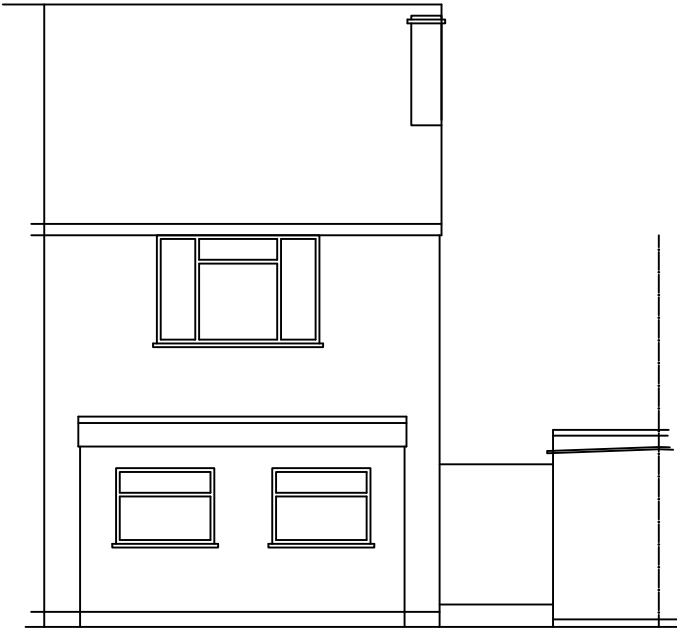


EXISTING REAR ELEVATION

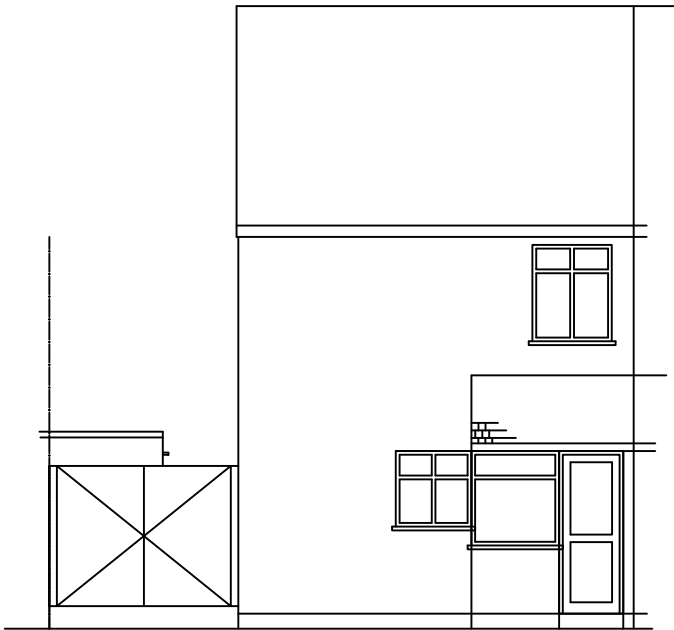

PROPOSED FRONT ELEVATION



PROPOSED REAR ELEVATION

 

Revisions		
	Date	Description
A		
Drawn		Checked
Scale 1:100 @ A3		Date 17/08/2023

Drawing Title : ELEVATIONS FRONT AND REAR SINGLE STOREY REAR EXTENSION 71 BARNHILL ROAD HAYES UB4 9AR
Drawing No: KGS/BAR/1134P1/2