




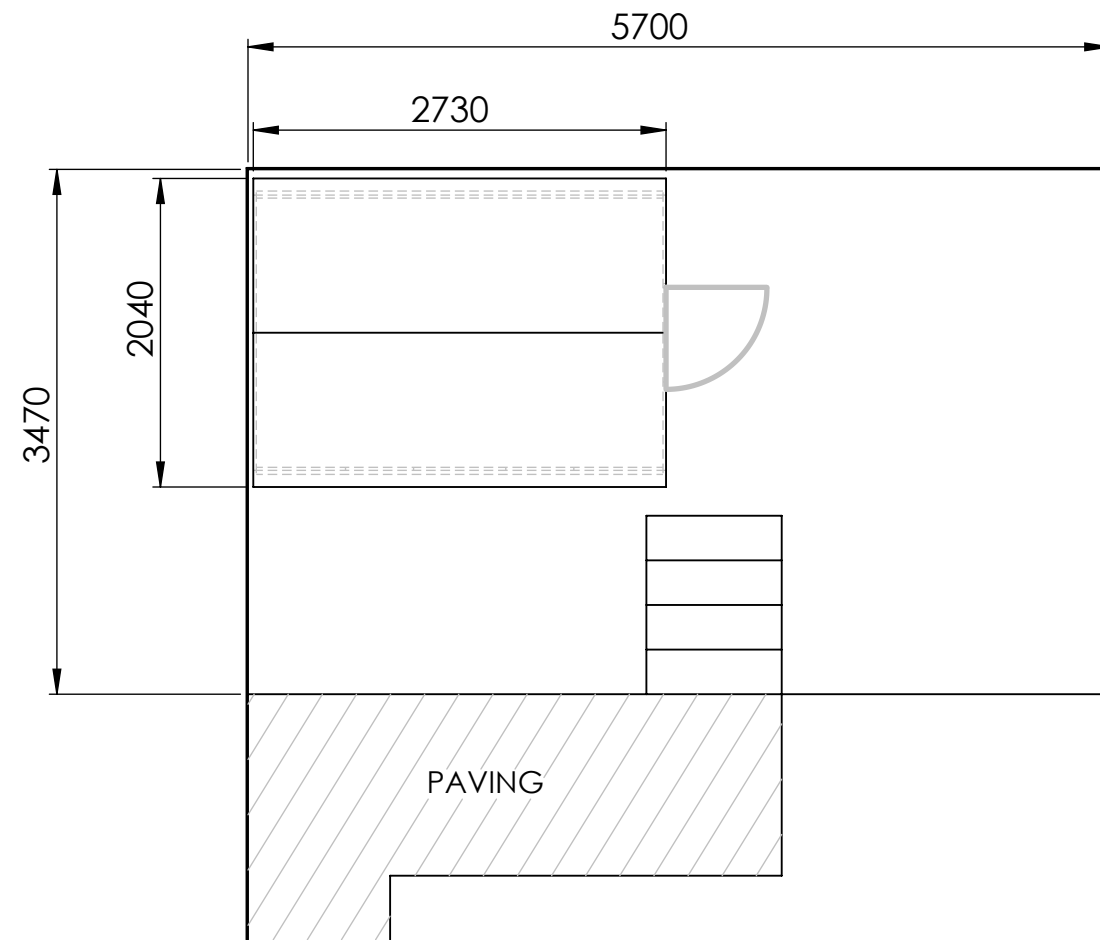


SCALE 1 : 50  
PLAN VIEW

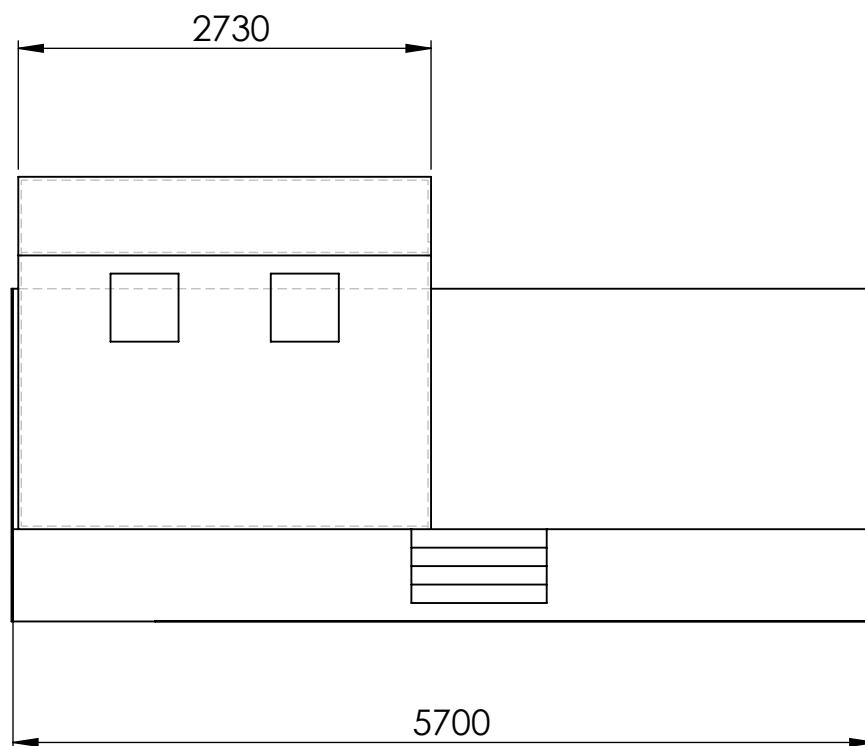

SECTION Z-Z  
SCALE 1 : 50  
FRONT ELEVATION

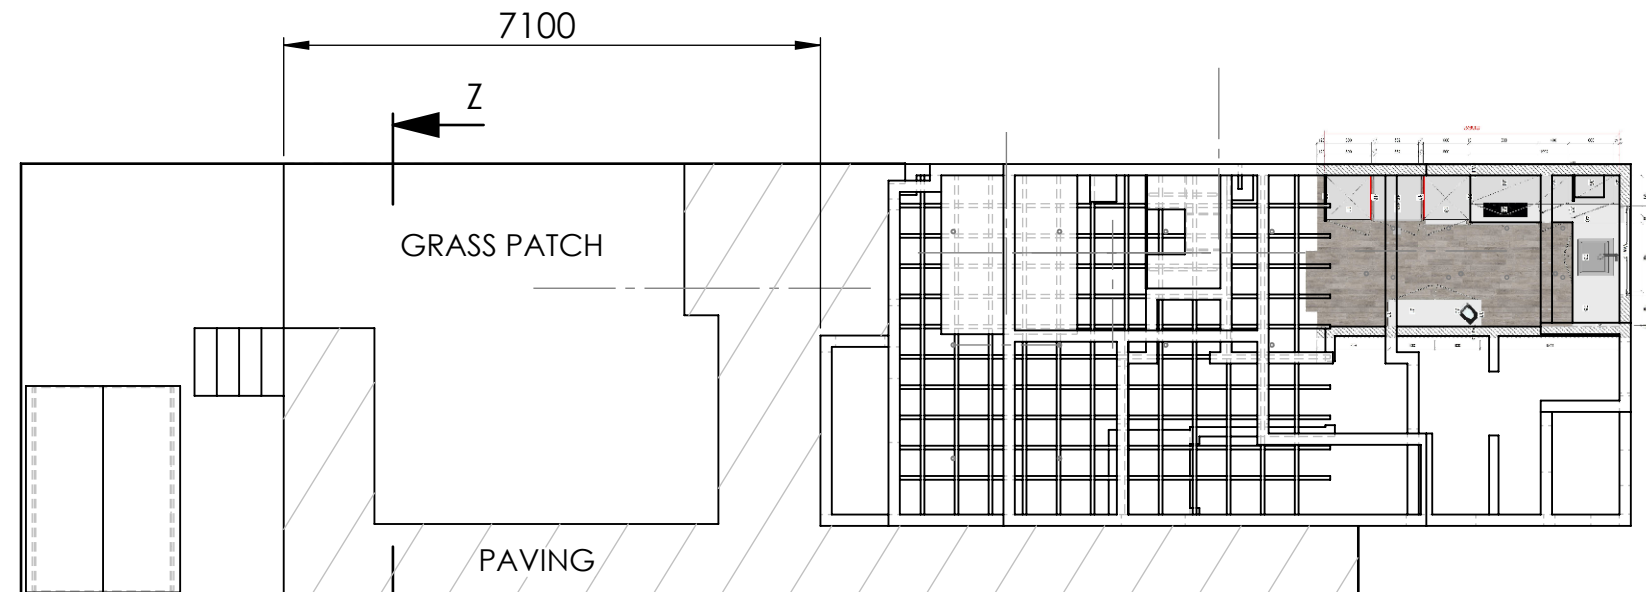

SCALE 1 : 100  
PLOT/PLAN LAYOUT

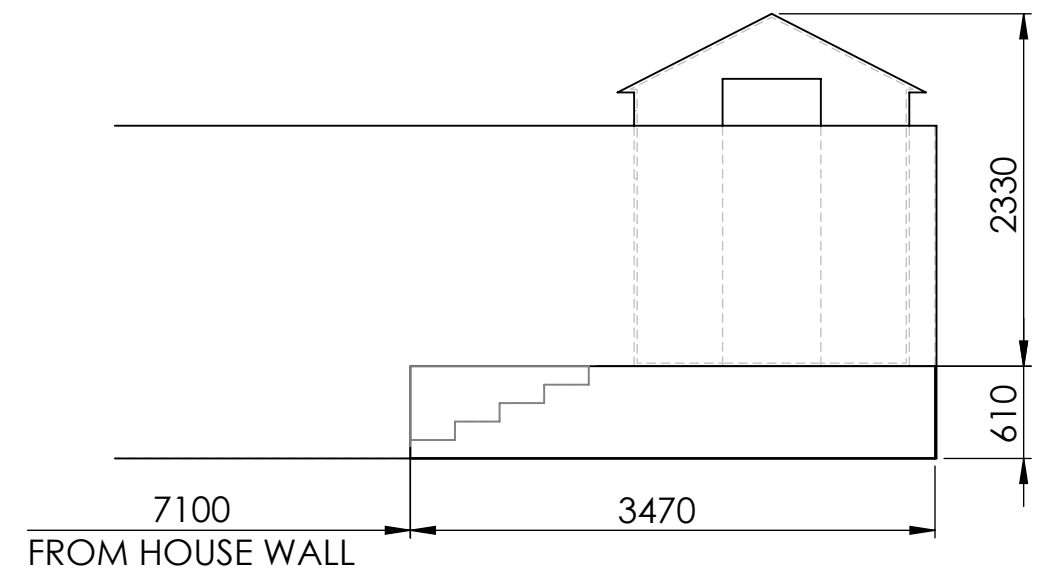

SCALE 1 : 50  
SIDE ELEVATION