




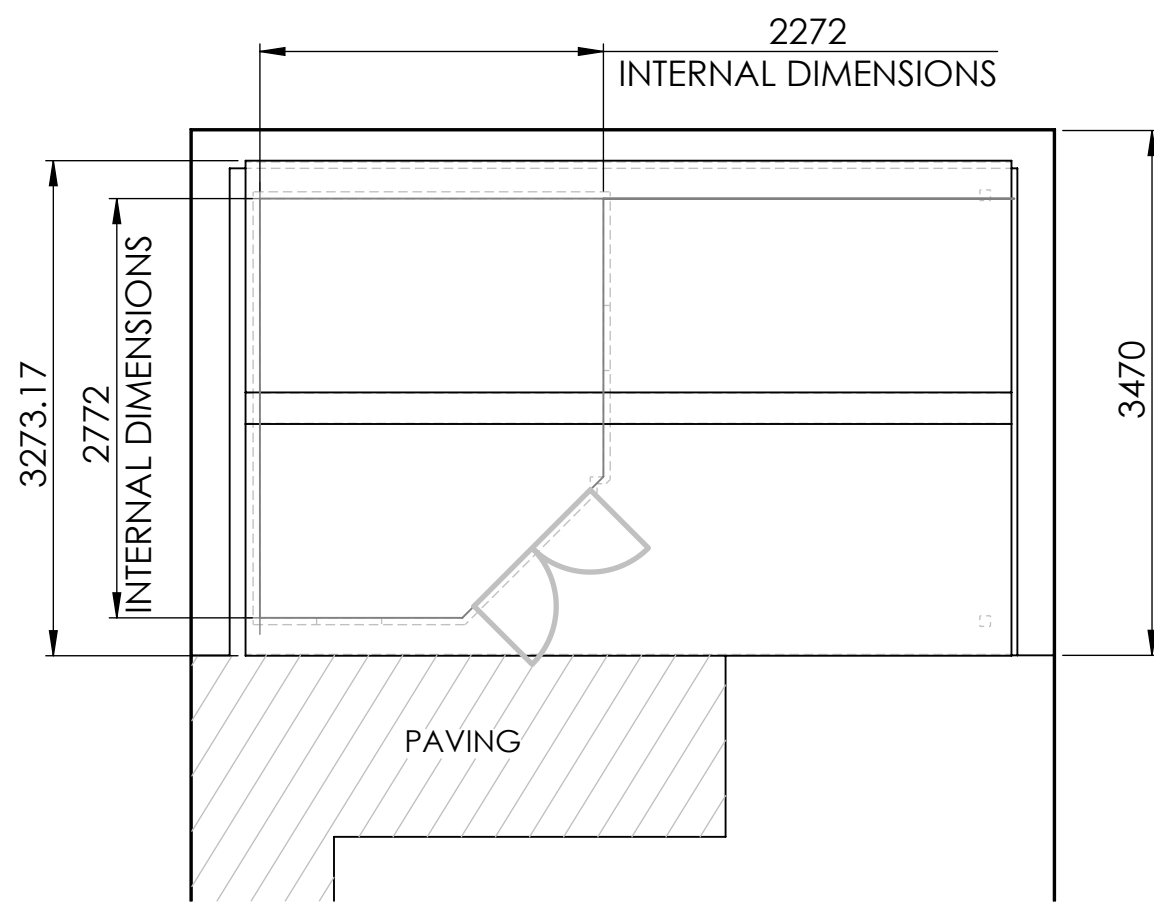


SCALE 1 : 50
PLAN VIEW

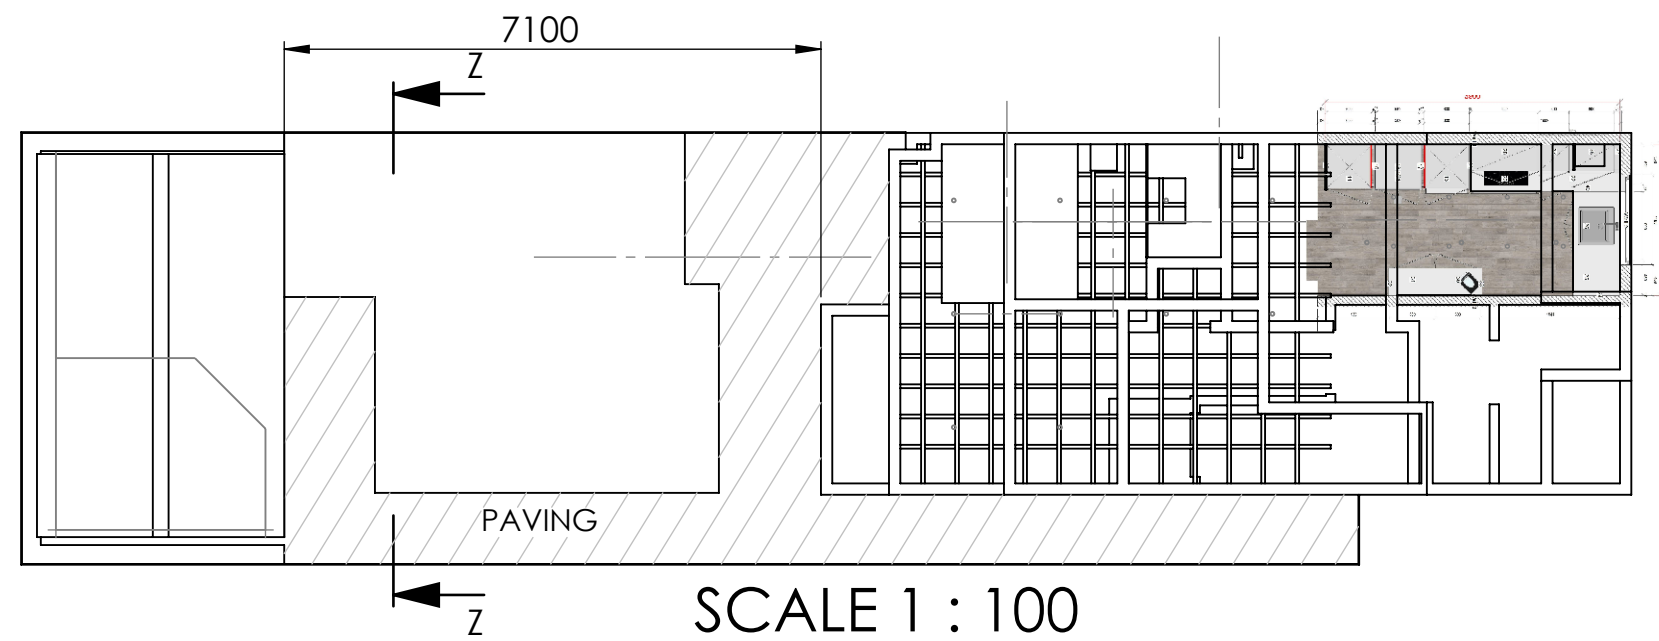

SCALE 1 : 100
PLOT/PLAN LAYOUT

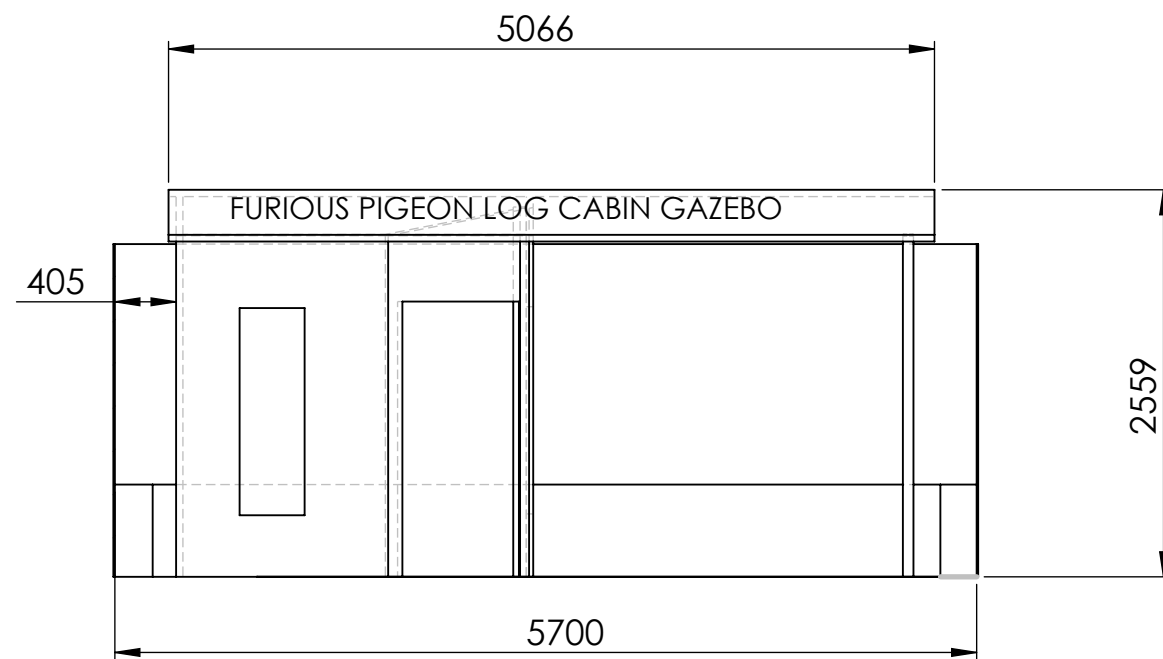

SECTION Z-Z
SCALE 1 : 50
FRONT ELEVATION

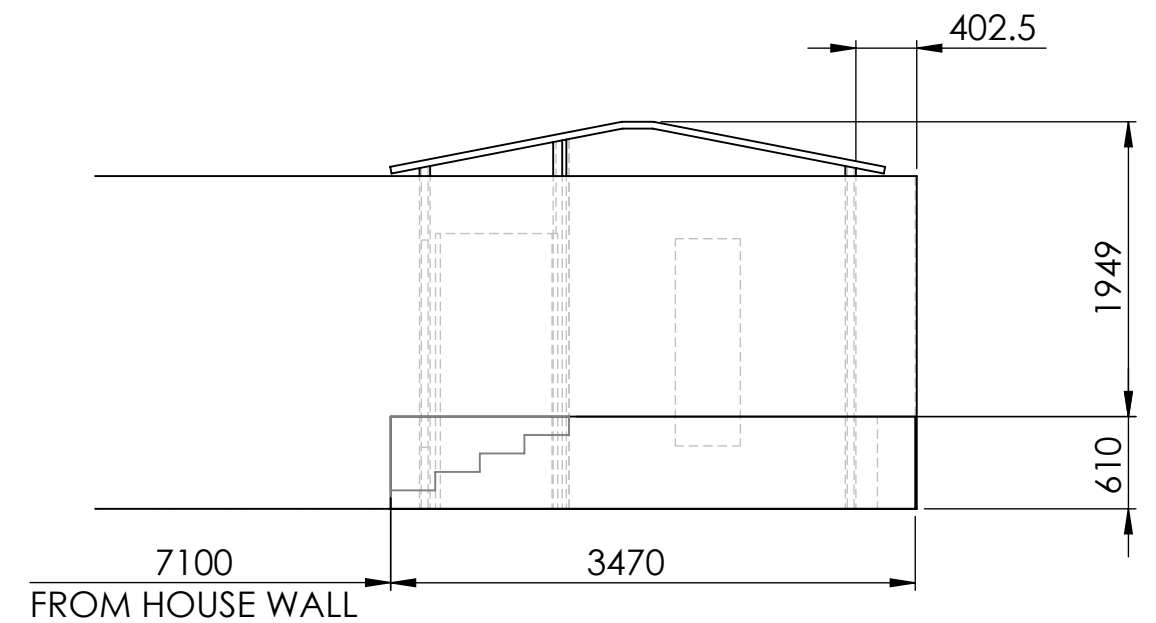

SCALE 1 : 50
SIDE ELEVATION