


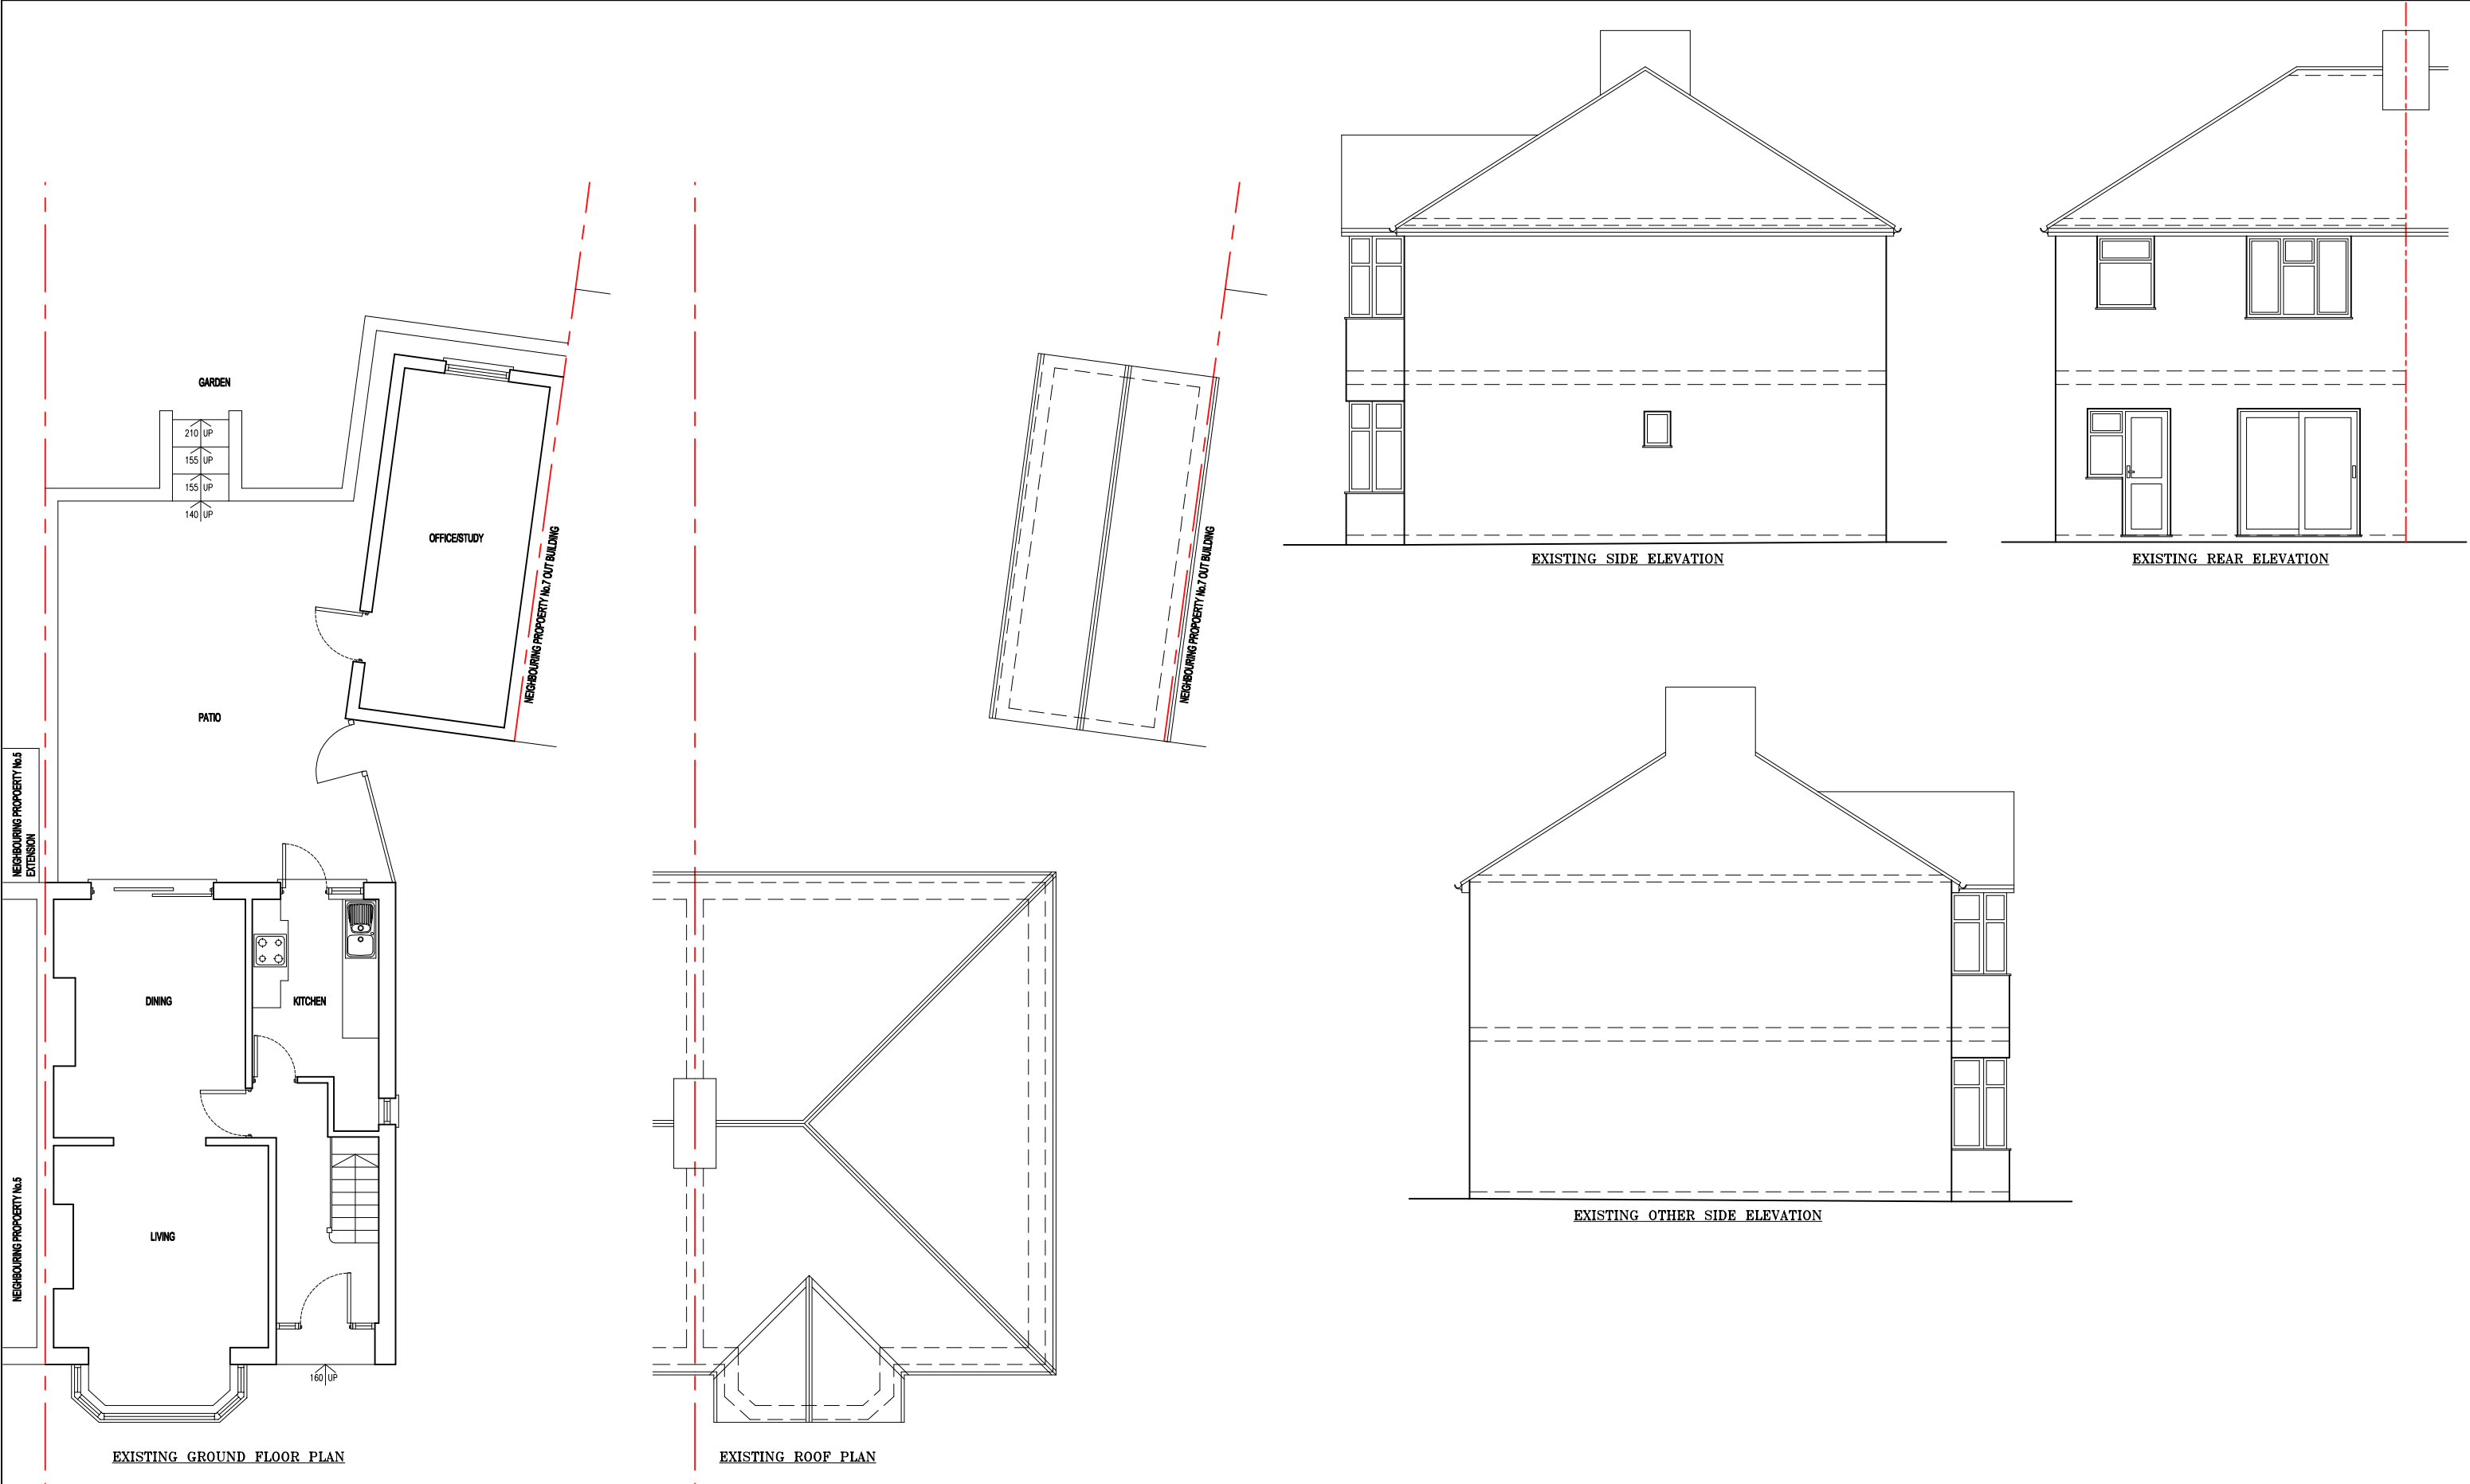

NOTES				project		6 COTSWOLD CLOSE UXBRIDGE UB8 2NA	
				drawing		EXISTING FLOOR PLANS & ELEVATIONS	
				date	rev	revision/author/checker	
				client		Mr. M KHANNA	
				drawing no		6CC(01)	rev A
				drawn		HS	
				scale @ A3	1:100	date	28-06-2023

For guidance only

1:200

2m

4m

6m

8m

10m

12m

14m

16m

18m

20m

1:20

0

200mm

400mm

600mm

800mm

1000

1200

1400

1600

1800

2000

1:100

0

1m

2m

3m

4m

5m

6m

7m

8m

9m

10m

1:50

0

1m

2m

3m

4m

5m

1:5

0

100mm

200mm

300mm

400mm

500mm

1:500

0

10m

20m

30m

40m

50m

IDEAL DESIGN LTD.

43 Upton Lane, London E7 9PA

M-07878270940

Email: hitesh@idealdesignltd.com

Website: www.idealdesignltd.com

IDEAL DESIGN LTD.

43 Upton Lane, London E7 9PA

M-07878270940

Email: hitesh@idealdesignltd.com

Website: www.idealdesignltd.com