



SCALE BAR 1:100

EXISTING FRONT ELEVATION

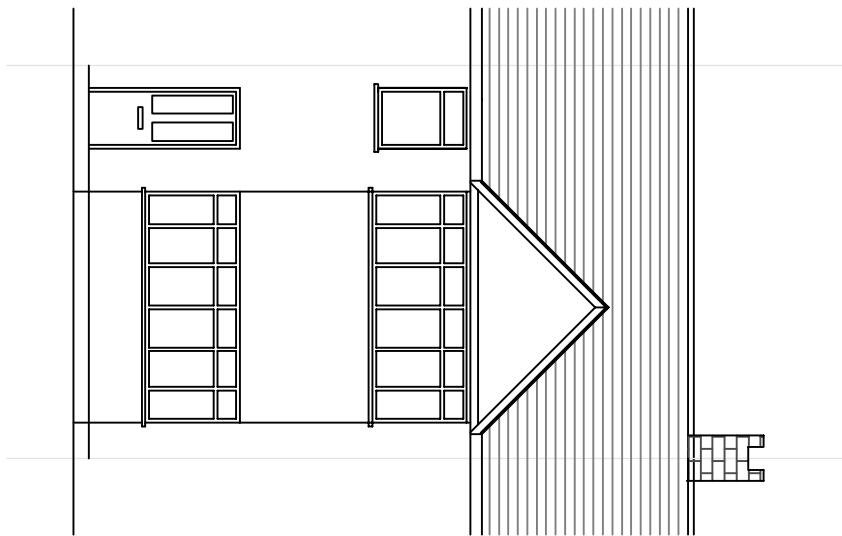

PROPOSED FRONT ELEVATION

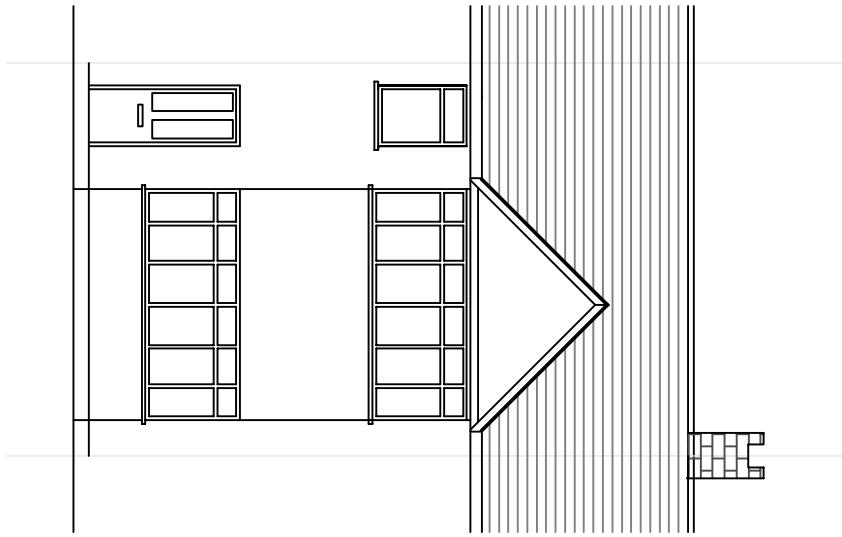

NOTES:

1. This drawing is to be read in conjunction with all relevant Architects and Engineers drawings
2. Only figured dimensions are to be used for construction
3. All dimensions are to be verified on site prior to work commencing
4. All temporary works are the responsibility of the contractor
5. ALL DIMENSIONS ARE IN mm

Copyright ©

 IBI Infinite Building Intensity ARCHITECTURAL & STRUCTURAL CONSULTANTS	J.BALASINGAM TEL: 07500043858 www.ibjconsultant.com	CLIENT : MR. NALIN DRAWN BY : B.J DESIGNED BY : B.J	REVISION :B DRAWING NO : BJ/2023/041/05 SCALE : 1:100
	PROJECT : 7 Filey Wave Ruislip HA4 9AY.	TITLE : PROPOSED SINGLE STOREY REAR EXTENSION	DRAWING NO : BJ/2023/041/05 DATE : 29/09/2023 ORG.SIZE : A3