


EXISTING REAR ELEVATION

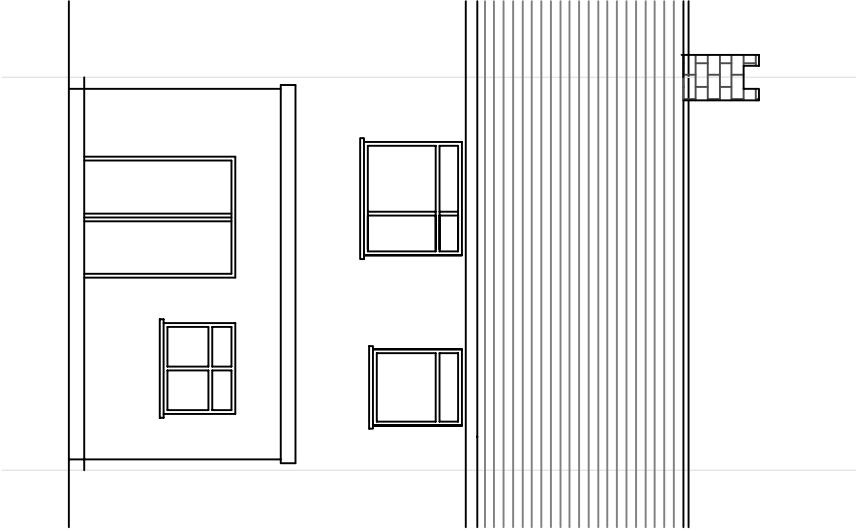

PROPOSED REAR ELEVATION



- NOTES:
1. This drawing is to be read in conjunction with all relevant Architects and Engineers drawings
  2. Only figured dimensions are to be used for construction
  3. All dimensions are to be verified on site prior to work commencing
  4. All temporary works are the responsibility of the contractor
  5. ALL DIMENSIONS ARE IN mm

Copyright ©

<div><div><div><div><div><div></div></div></div><div><div><div><span></span></div><div><div>J.BALASINGAM</div></div></div><div><div>Infinitive Building Journey</div><div>ARCHITECTURAL DESIGNER &amp; SURVEY</div></div></div><div><div>TEL: 07500043858</div><div>www.ibjconsultant.com</div></div></div></div></div>		CLIENT : MR. NALIN	DRAWN BY : B.J	REVISION :
PROJECT : 7 Filey Waye Ruislip HA4 9AY.		TITLE : PROPOSED SINGLE STOREY REAR EXTENSION	DESIGNED BY : B.J	
DRAWING NO : BJ/2023/041/06		DATE : 21/05/2023	SCALE : 1:100	ORG.SIZE : A3