



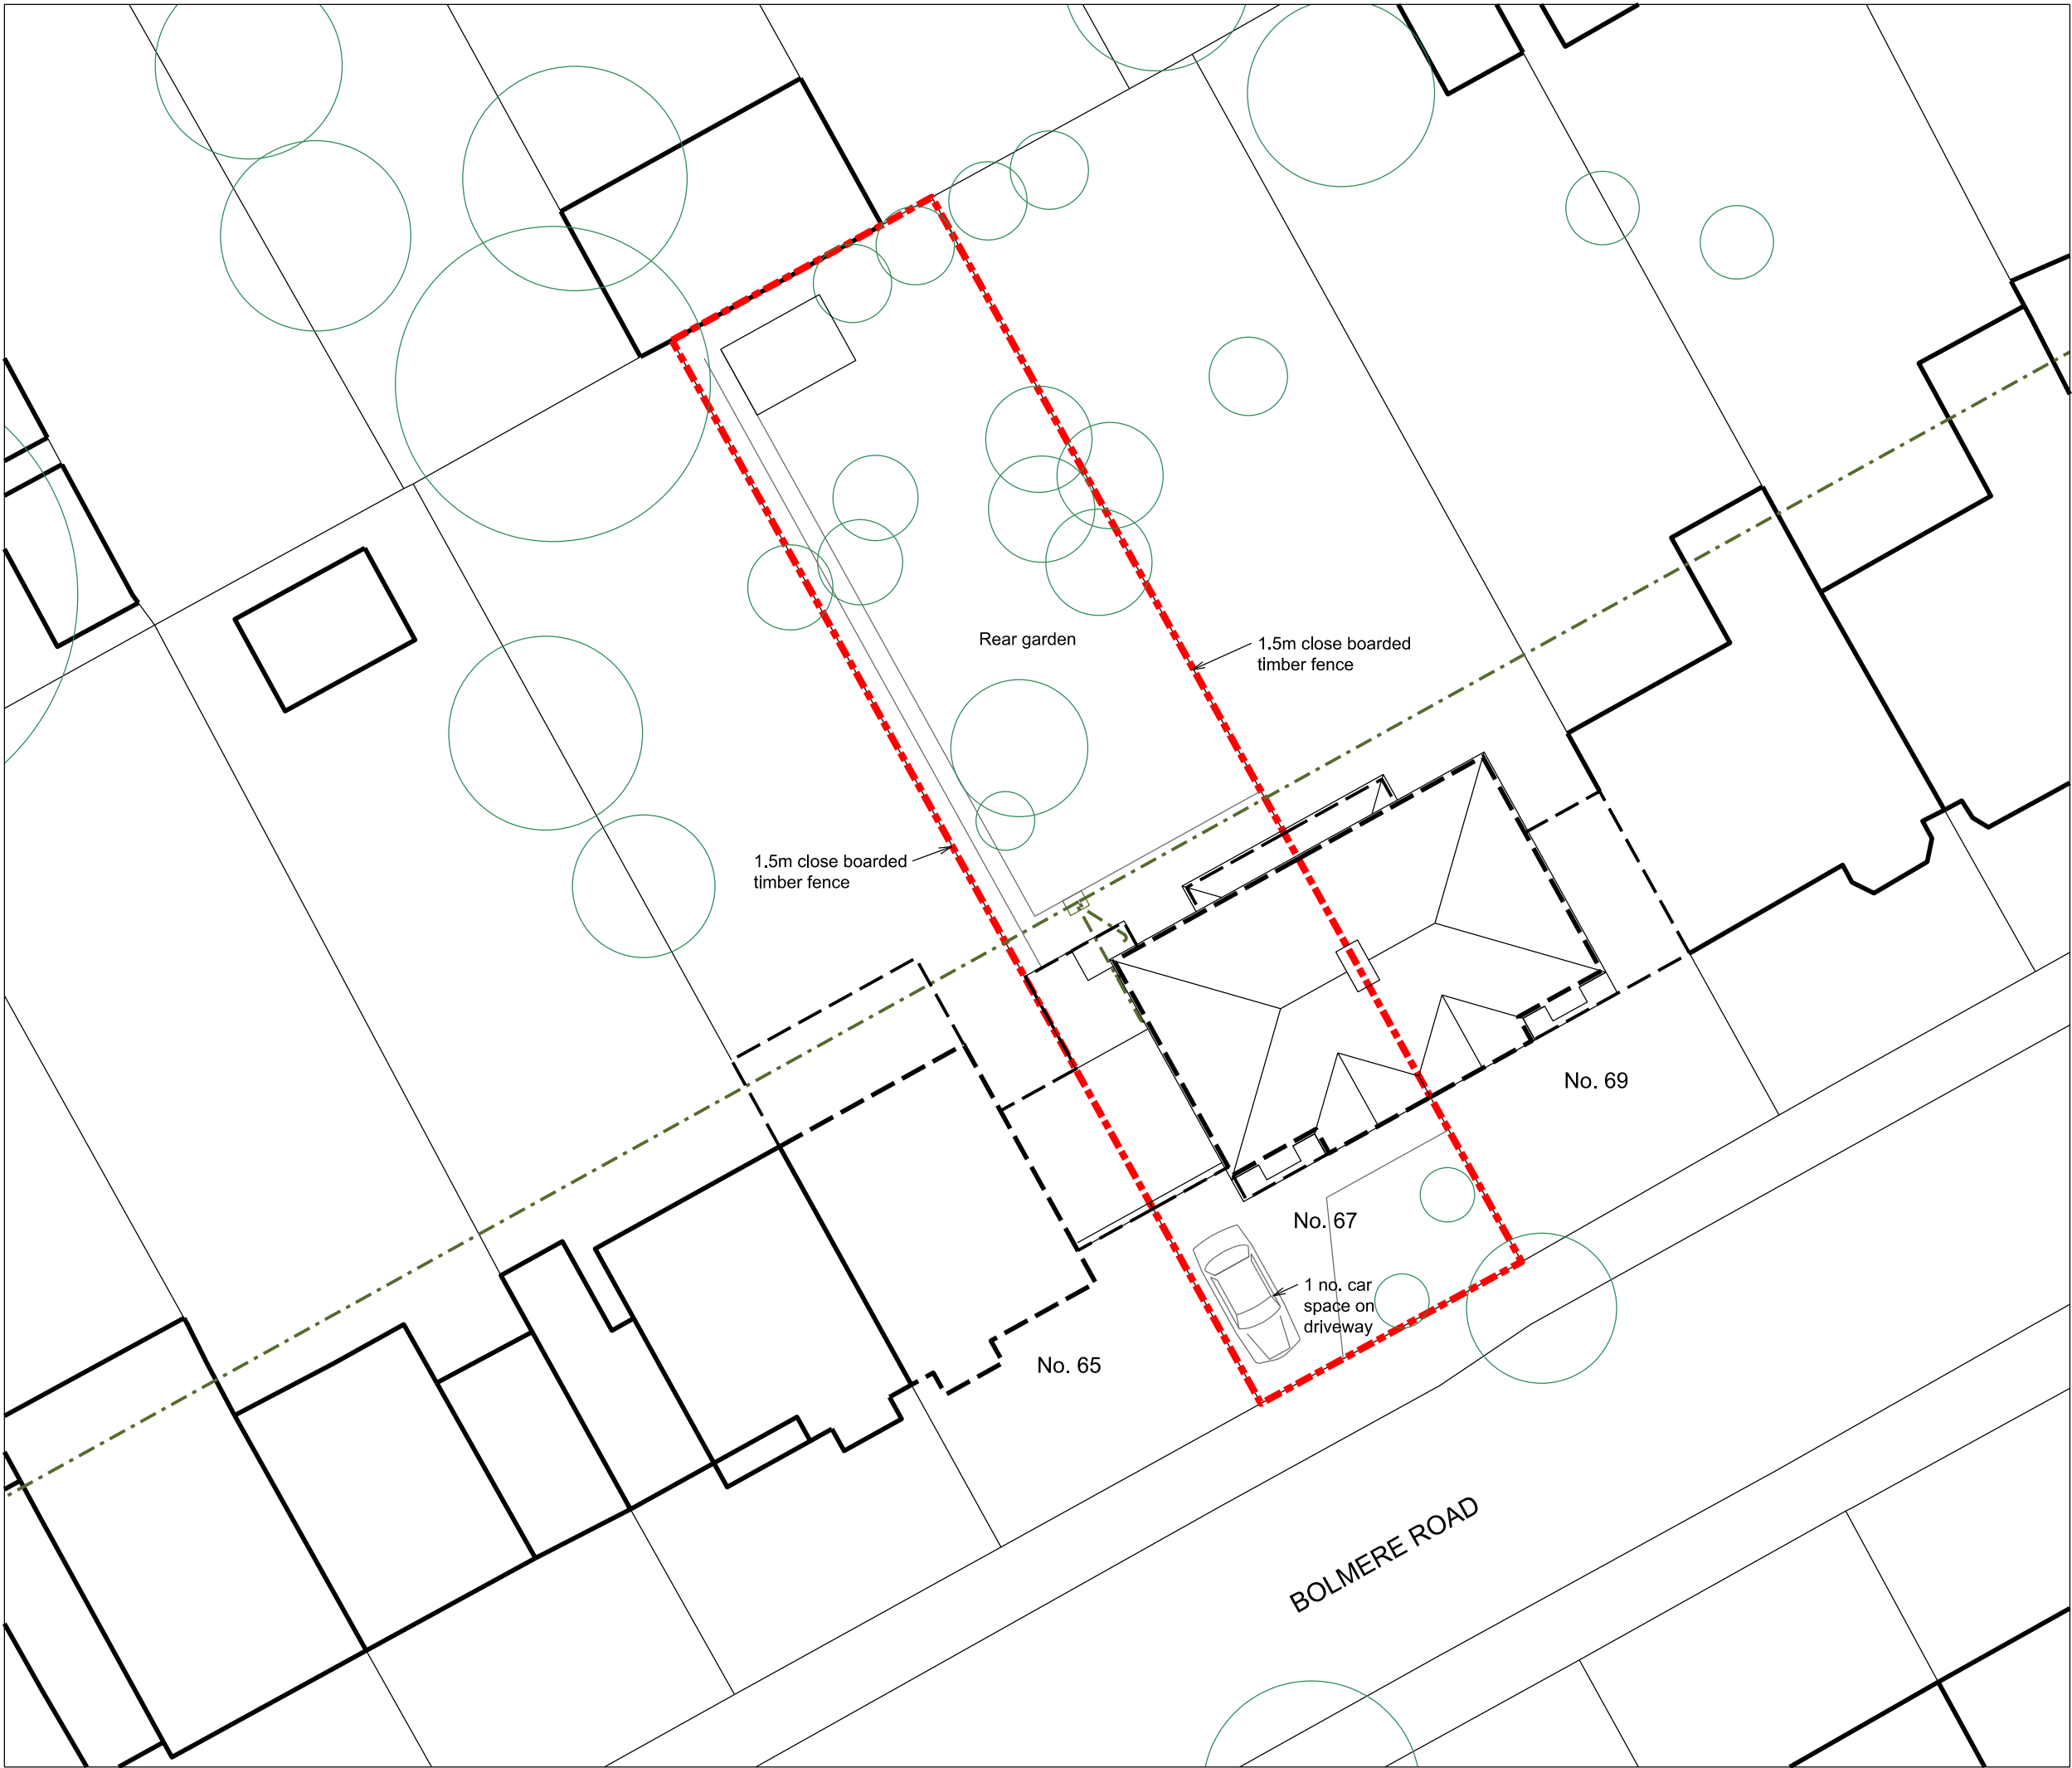

NOTES

ORIGINAL A3

ALL DIMENSIONS TO BE CHECKED ON SITE.
COPYRIGHT RESERVED.

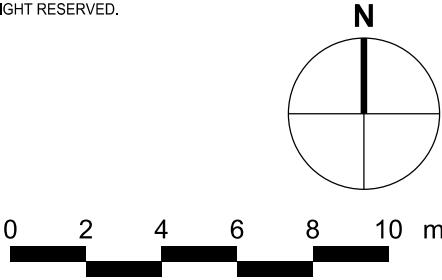

REVISIONS			
SCALE	DATE	DRAWN	CHECKED
1:200	17.07.23	CDG	

PROJECT

67 Boldmere Road
Pinner, Harrow
Middlesex

DRAWING

Site and roof plan
existing


Director:
Christopher Gregory RIBA

2 Oakleigh Drive
Croxley Green, Rickmansworth
Hertfordshire WD3 3EF
T: 07818 412869
E: chris.gregory@tec-architecture.com
Company No: 05450812



DRAWING No.


232006 - D - 02

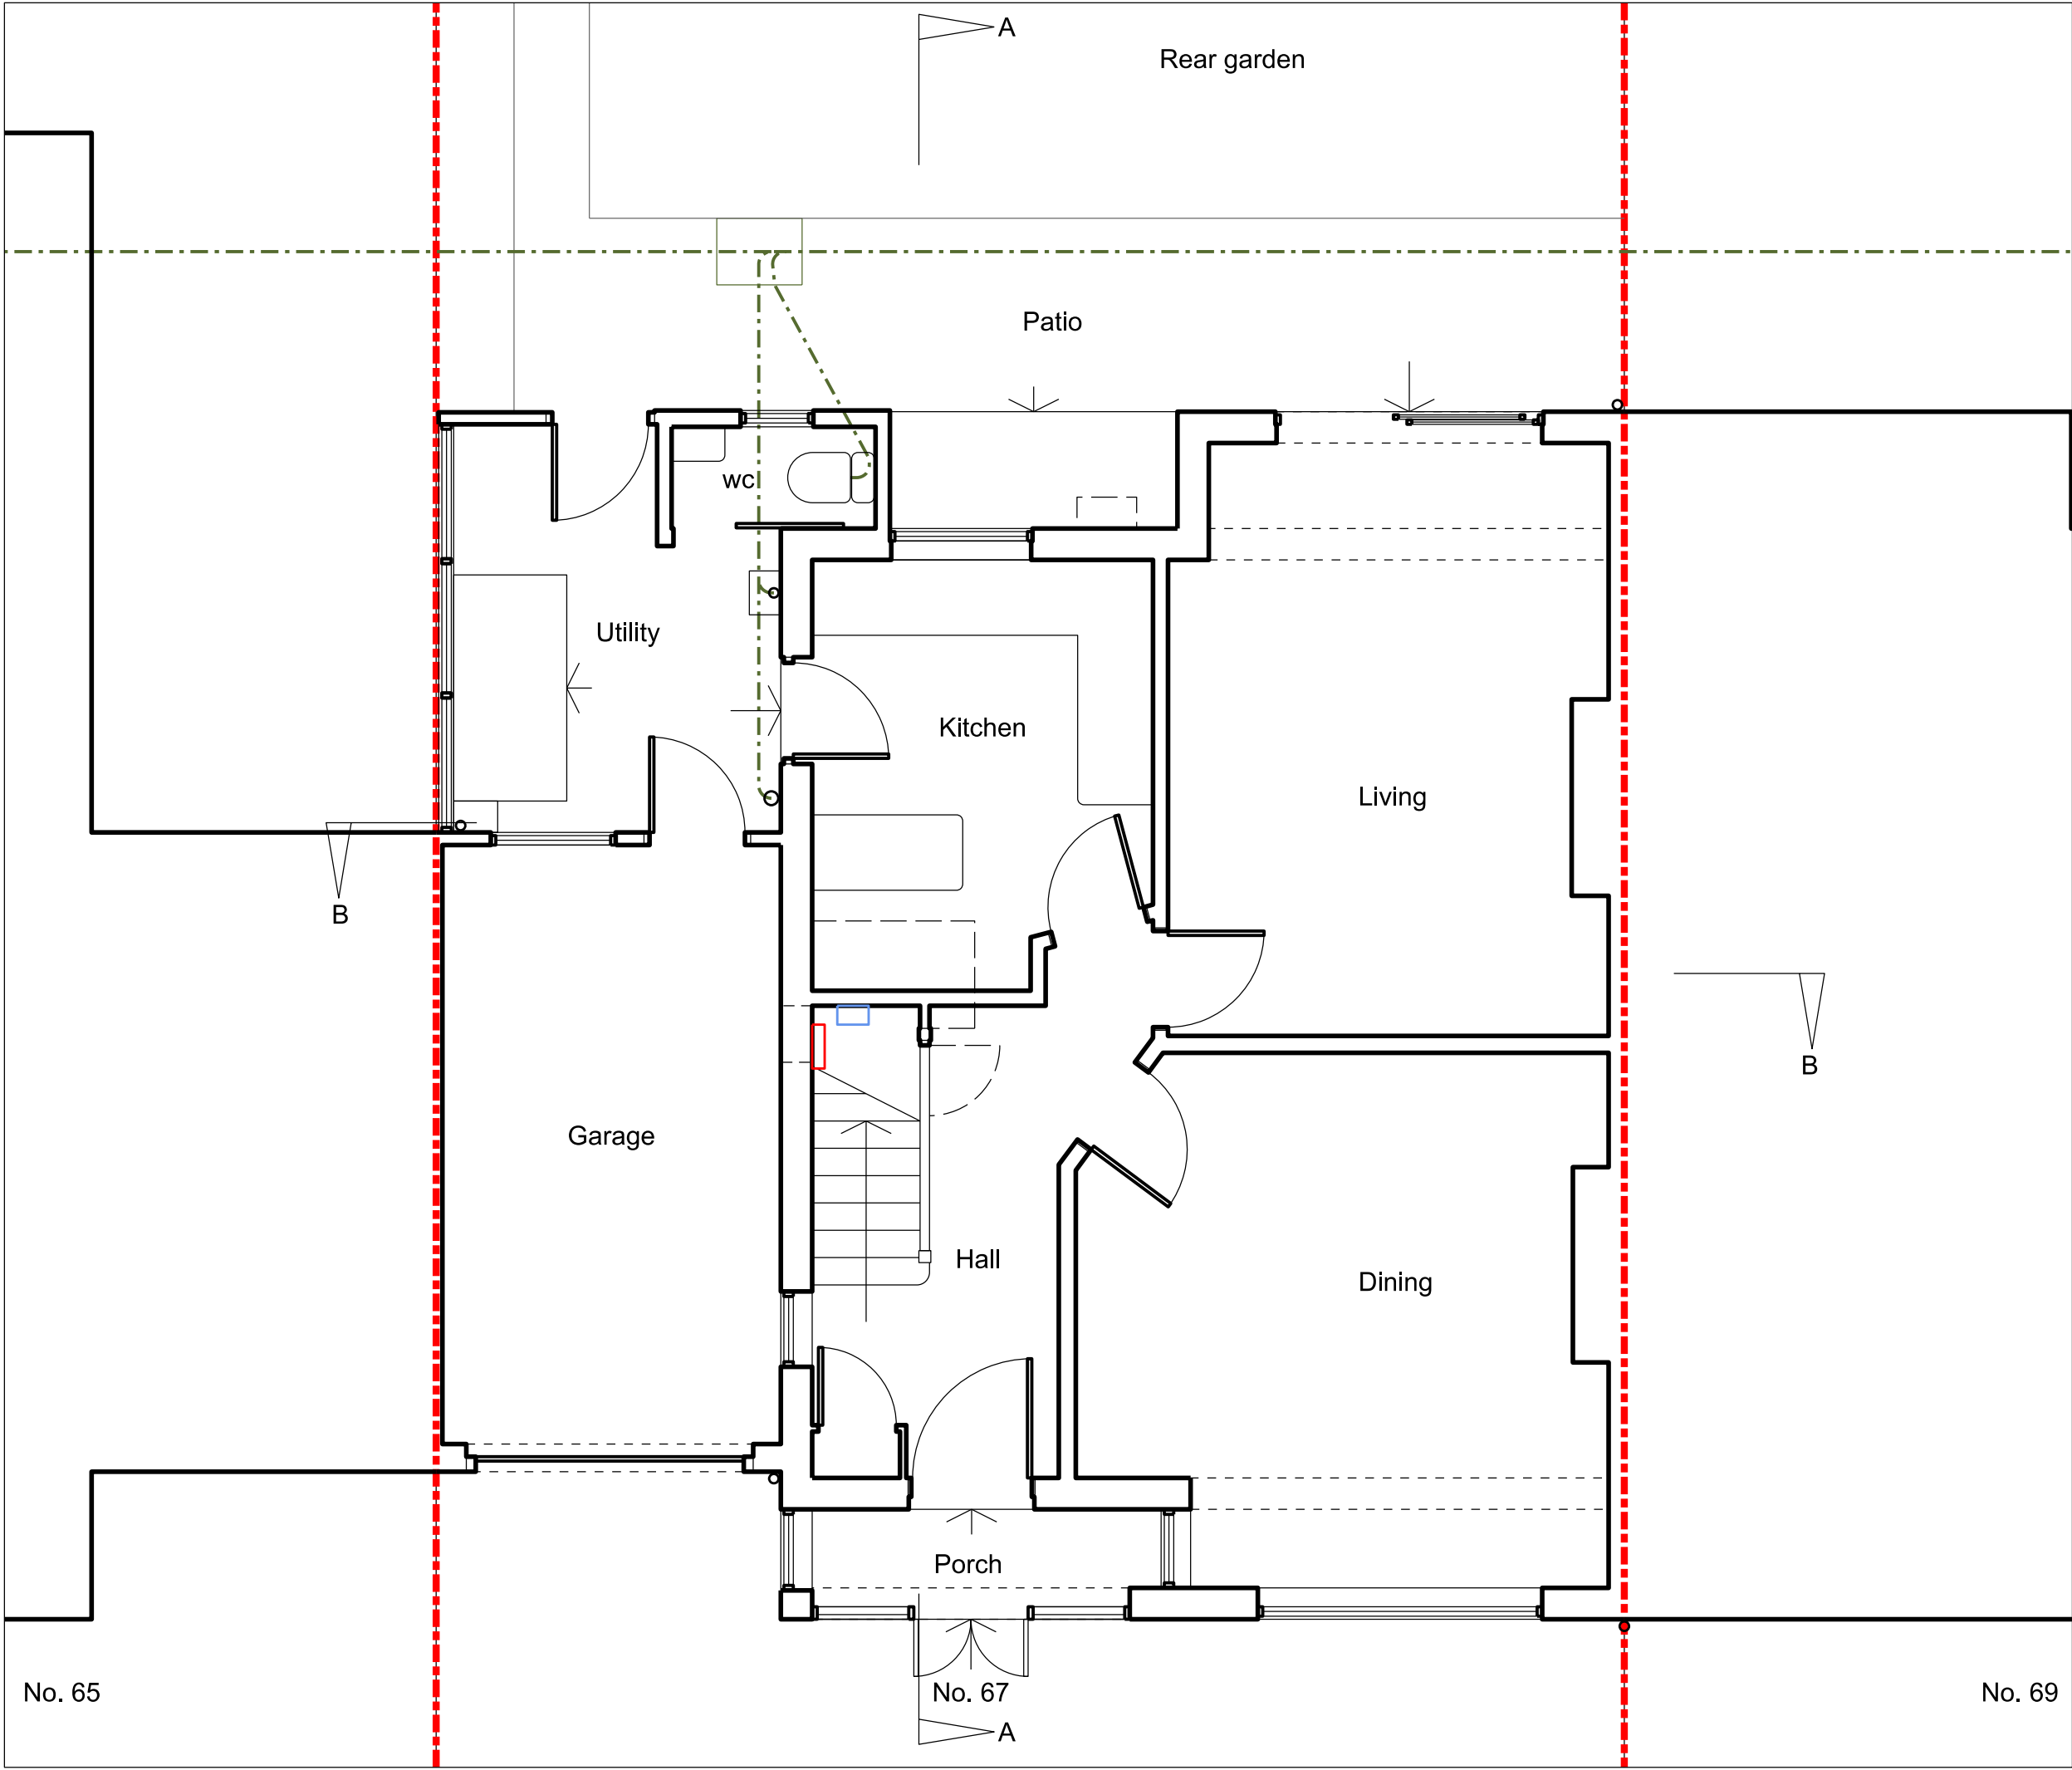

NOTES

ORIGINAL A3

ALL DIMENSIONS TO BE CHECKED ON SITE.
COPYRIGHT RESERVED.

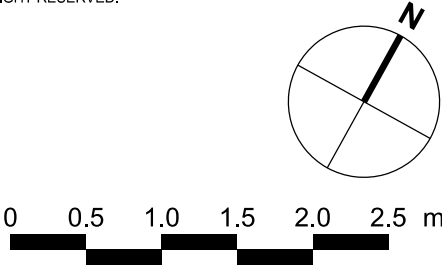

REVISIONS			
SCALE	DATE	DRAWN	CHECKED
1:50	18.07.23	CDG	

PROJECT

67 Boldmere Road
Pinner, Harrow
Middlesex

DRAWING

Ground floor plan
existing


Director:
Christopher Gregory RIBA

2 Oakleigh Drive
Croxley Green, Rickmansworth
Hertfordshire WD3 3EF
T: 07818 412869
E: chris.gregory@tec-architecture.com
Company No: 05450812



DRAWING No.


232006 - D - 03

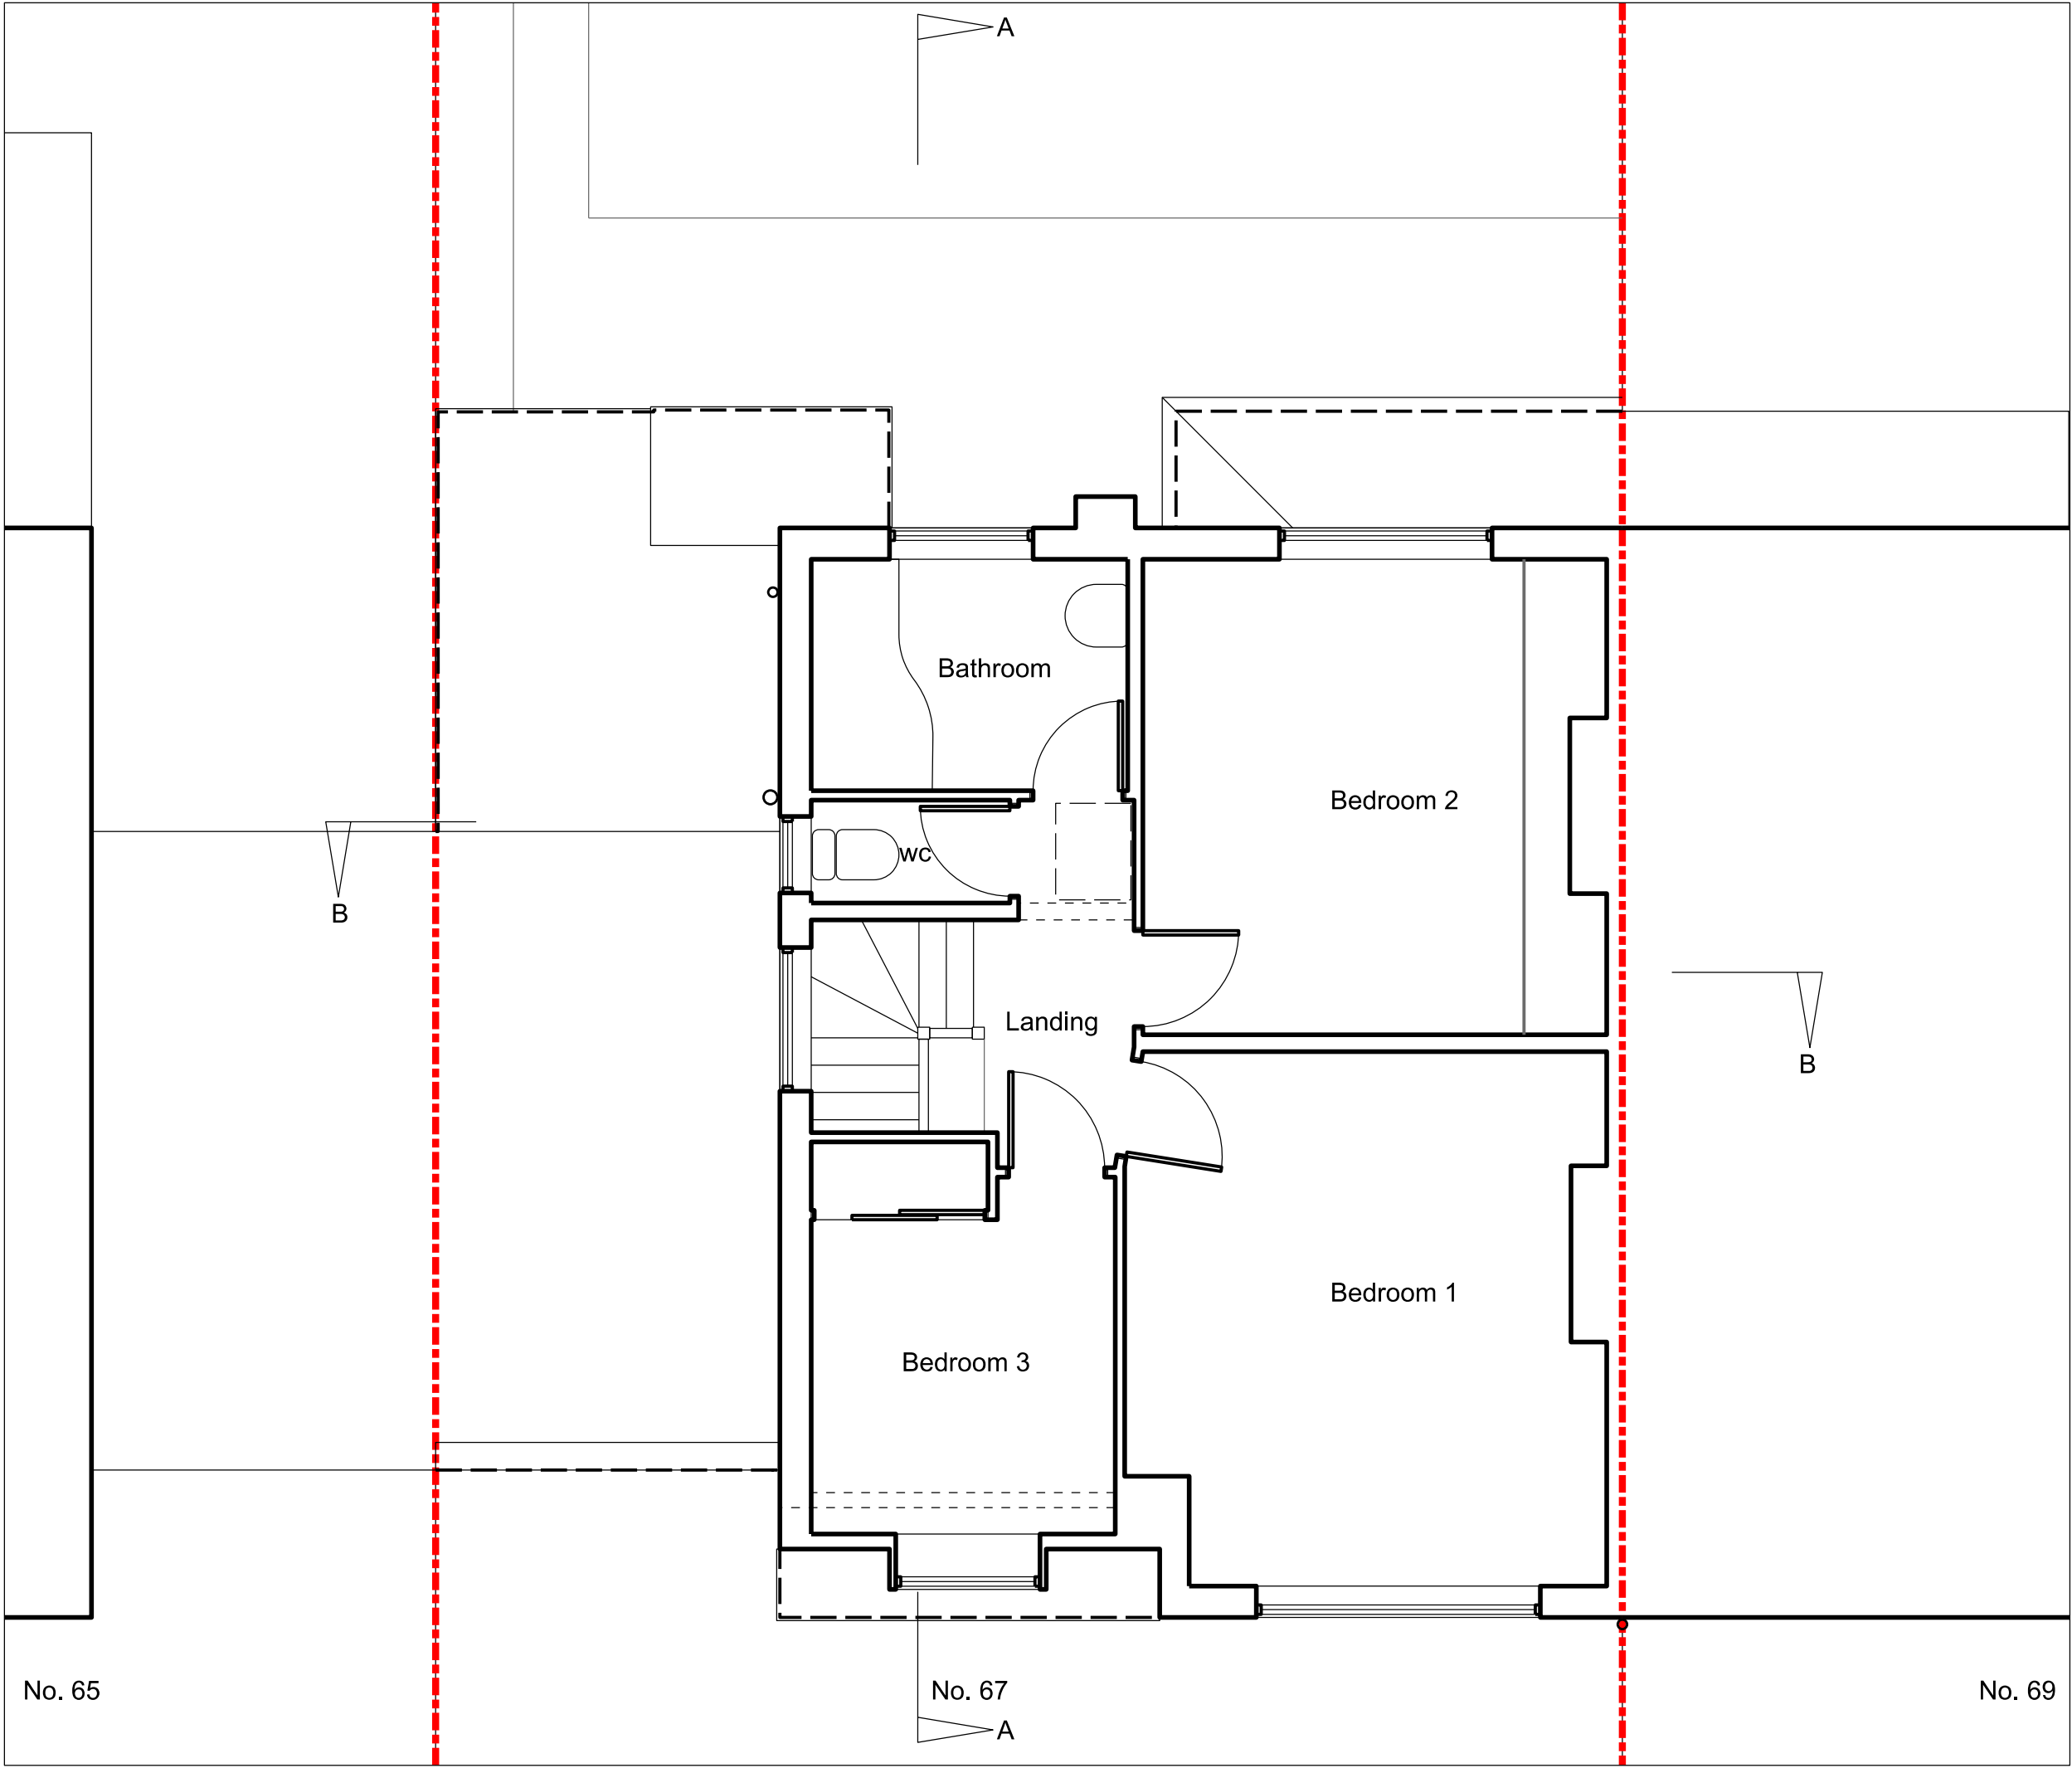

NOTES

ORIGINAL A3

ALL DIMENSIONS TO BE CHECKED ON SITE.
COPYRIGHT RESERVED.

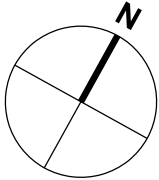

REVISIONS			
SCALE	DATE	DRAWN	CHECKED
1:50	19.07.23	CDG	

PROJECT
67 Boldmere Road
Pinner, Harrow
Middlesex


DRAWING
First floor plan
existing

Director:
Christopher Gregory RIBA

2 Oakleigh Drive
Croxley Green, Rickmansworth
Hertfordshire WD3 3EF
T: 07818 412869
E: chris.gregory@tec-architecture.com
Company No: 05450812






DRAWING No.
232006 - D - 04

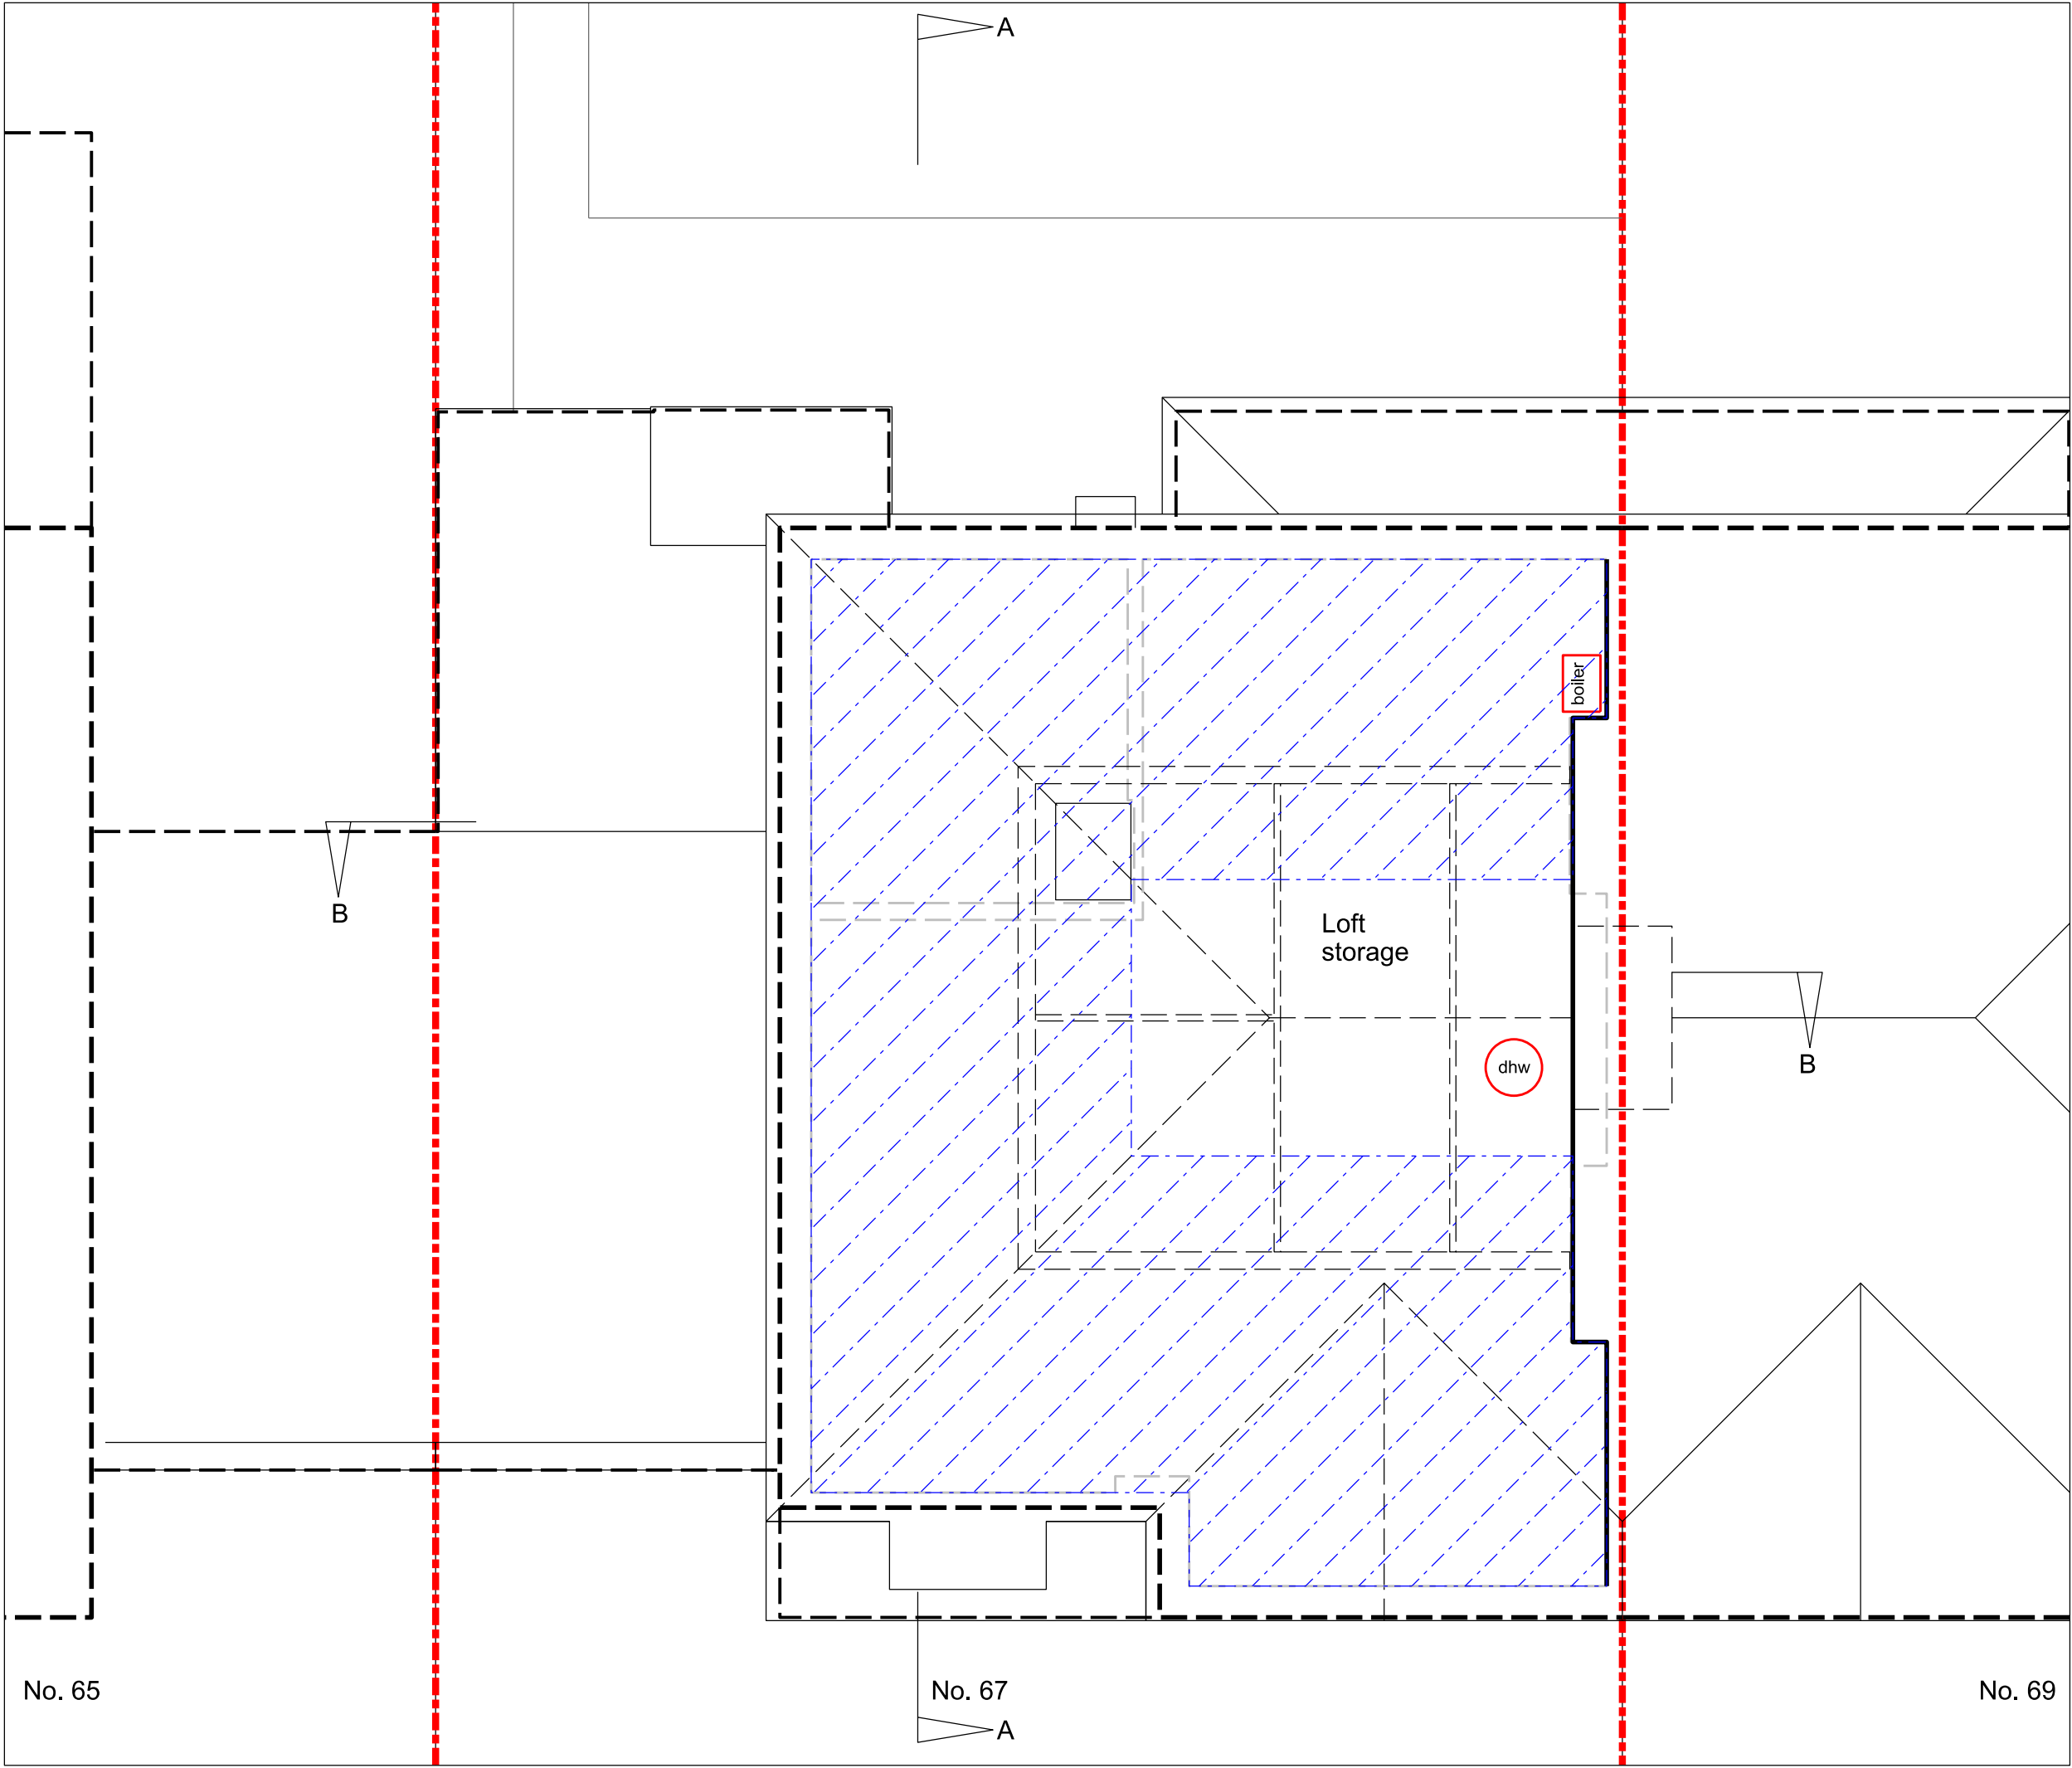

NOTES

ORIGINAL A3

ALL DIMENSIONS TO BE CHECKED ON SITE.
COPYRIGHT RESERVED.

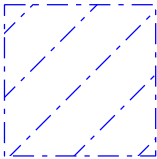 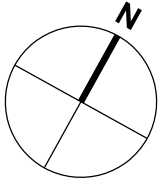

Area below
1.8m head
height

REVISIONS			
SCALE	DATE	DRAWN	CHECKED
1:50	19.07.23	CDG	

PROJECT

67 Boldmere Road
Pinner, Harrow
Middlesex

DRAWING

Loft floor plan
existing


Director:
Christopher Gregory RIBA

2 Oakleigh Drive
Croxley Green, Rickmansworth
Hertfordshire WD3 3EF
T: 07818 412869
E: chris.gregory@tec-architecture.com
Company No: 05450812




DRAWING No.

232006 - D - 05

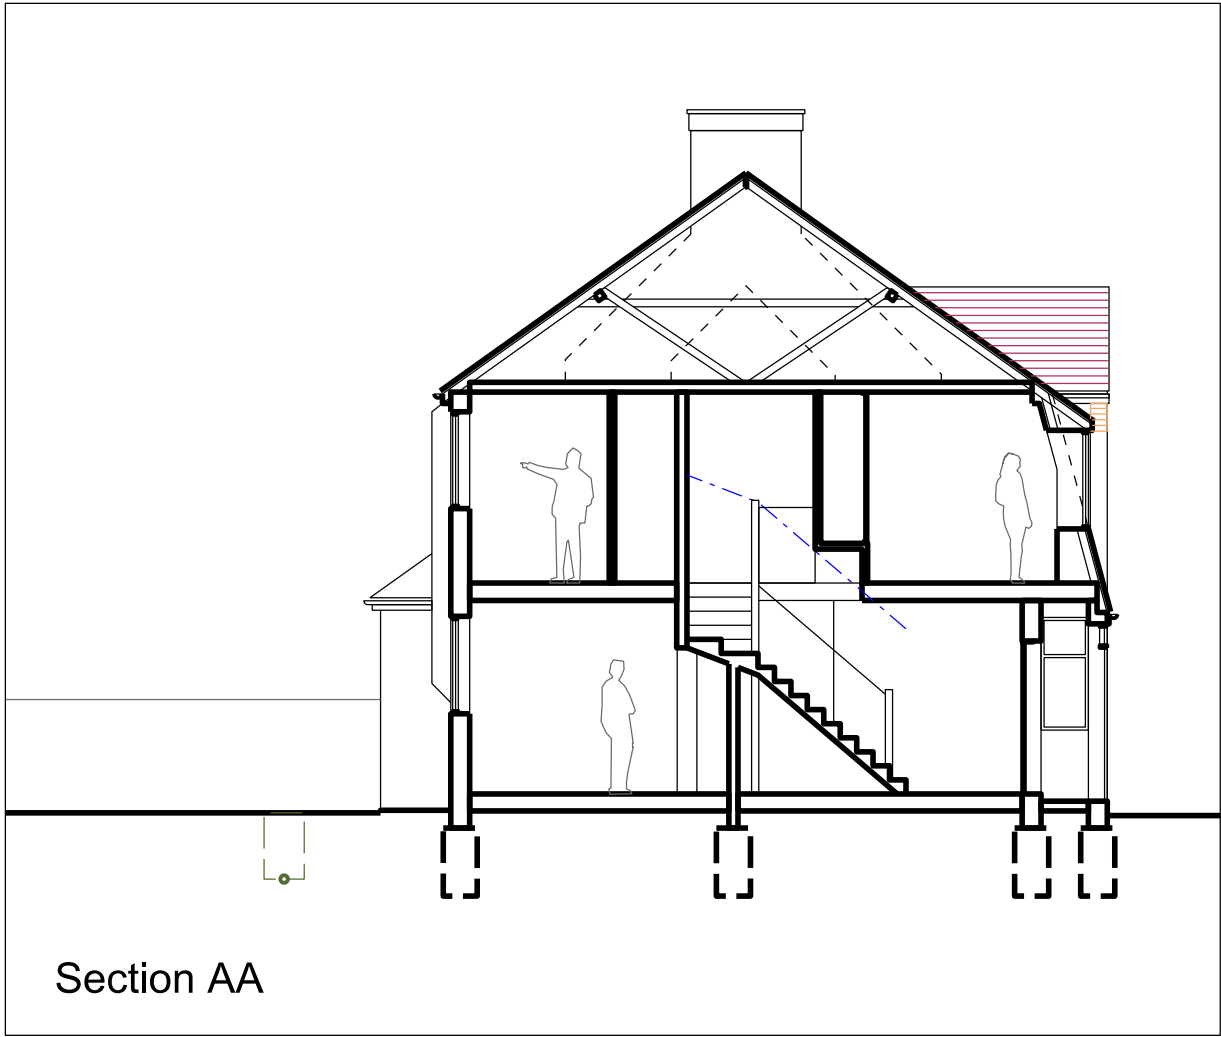

Section AA

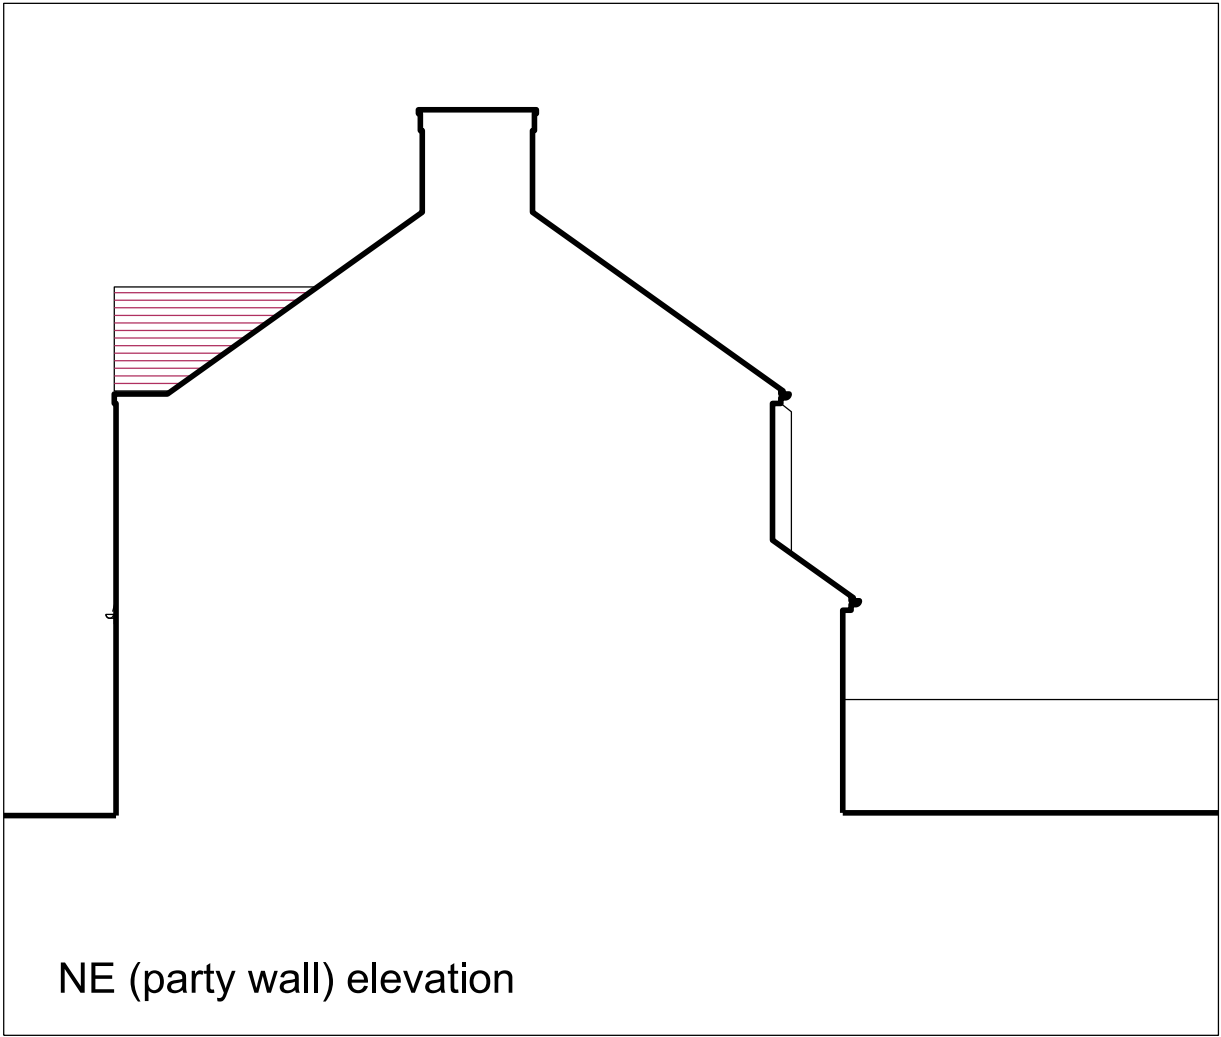


NE (party wall) elevation

NOTES

ORIGINAL A3

ALL DIMENSIONS TO BE CHECKED ON SITE.
COPYRIGHT RESERVED.

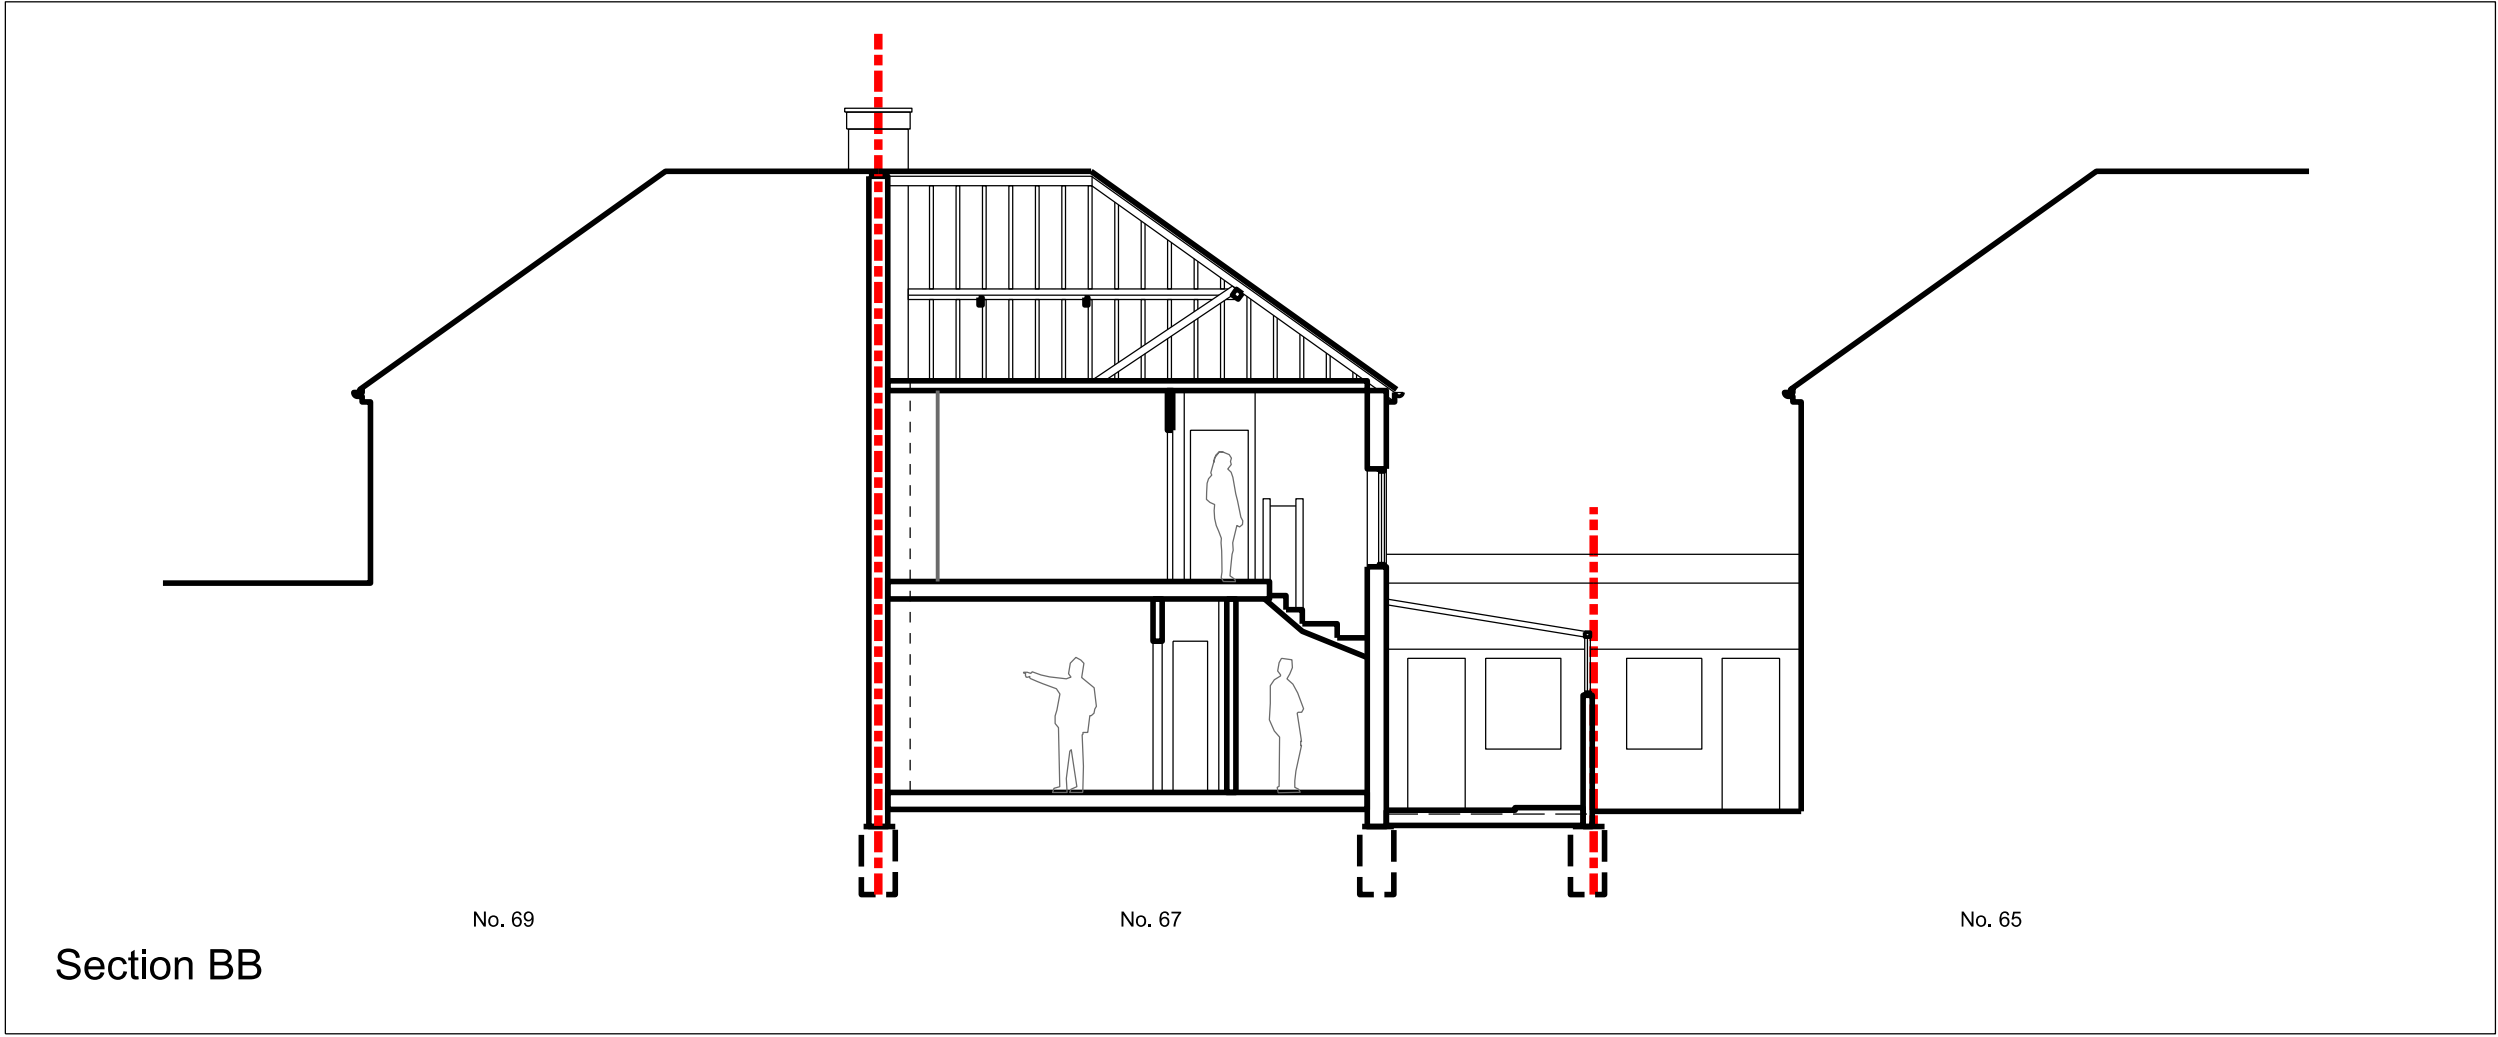

Section BB

A 31.08.23 CDG Info. added

REVISIONS			
SCALE	DATE	DRAWN	CHECKED
1:100	20.07.23	CDG	

PROJECT

67 Boldmere Road
Pinner, Harrow
Middlesex

DRAWING

Sections & elevation 01
existing


Director:
Christopher Gregory RIBA

2 Oakleigh Drive
Croxley Green, Rickmansworth
Hertfordshire WD3 3EF
T: 07818 412869
E: chris.gregory@tec-architecture.com
Company No: 05450812




DRAWING No.


232006 - D - 06 - A

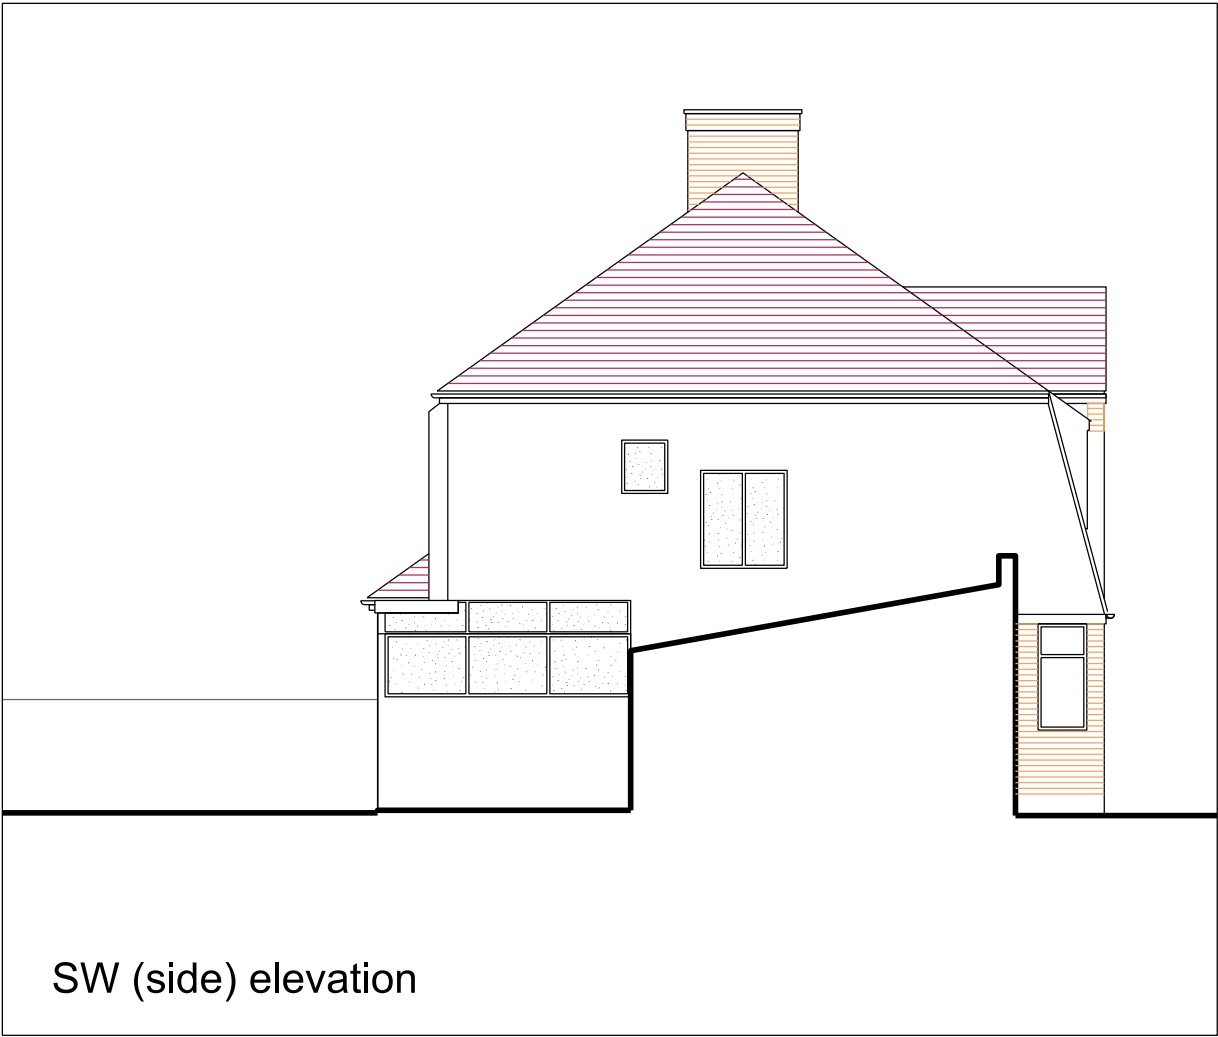

SW (side) elevation

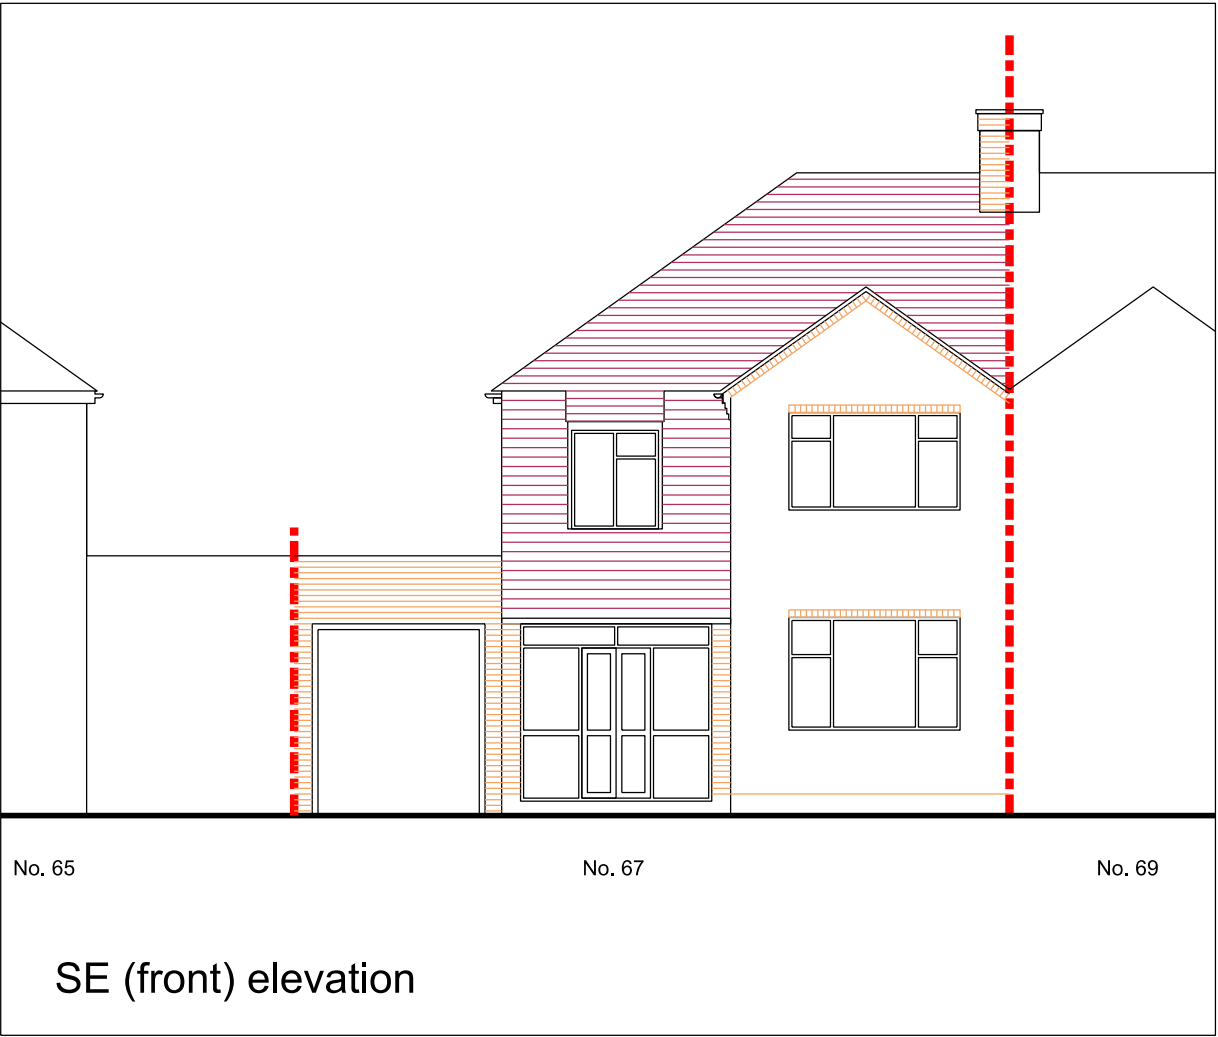

SE (front) elevation

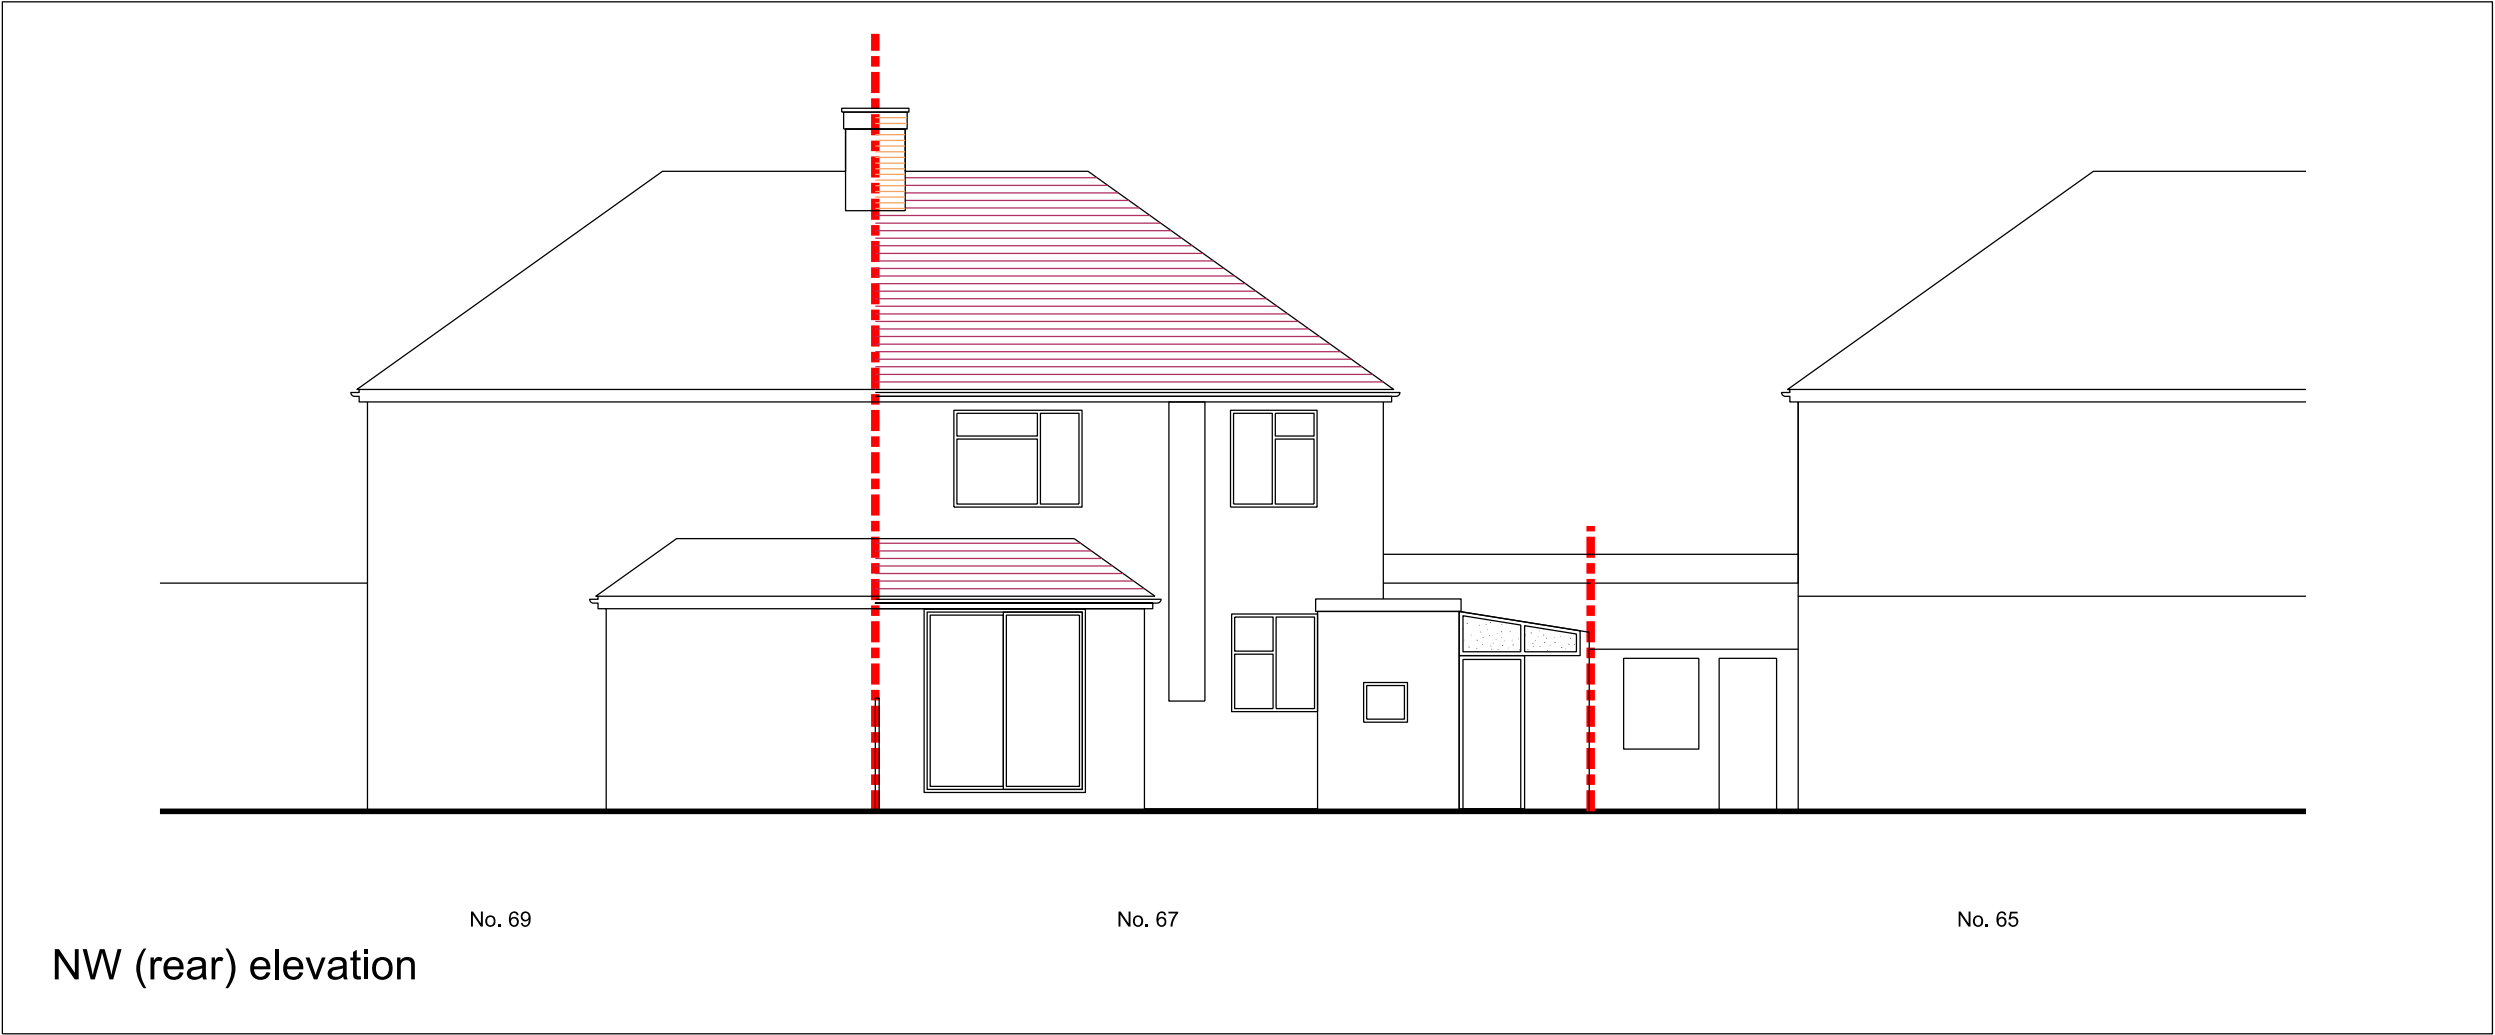

NW (rear) elevation

NOTES

ORIGINAL A3

ALL DIMENSIONS TO BE CHECKED ON SITE.
COPYRIGHT RESERVED.



A 31.08.23 CDG Info. added
REVISIONS

SCALE	DATE	DRAWN	CHECKED
1:100	21.07.23	CDG	

PROJECT

67 Boldmere Road
Pinner, Harrow
Middlesex

DRAWING

Elevations 02
existing

Director:
Christopher Gregory RIBA

2 Oakleigh Drive
Croxley Green, Rickmansworth
Hertfordshire WD3 3EF
T: 07818 412869
E: chris.gregory@tec-architecture.com
Company No: 05450812



DRAWING No.

232006 - D - 07 - A