


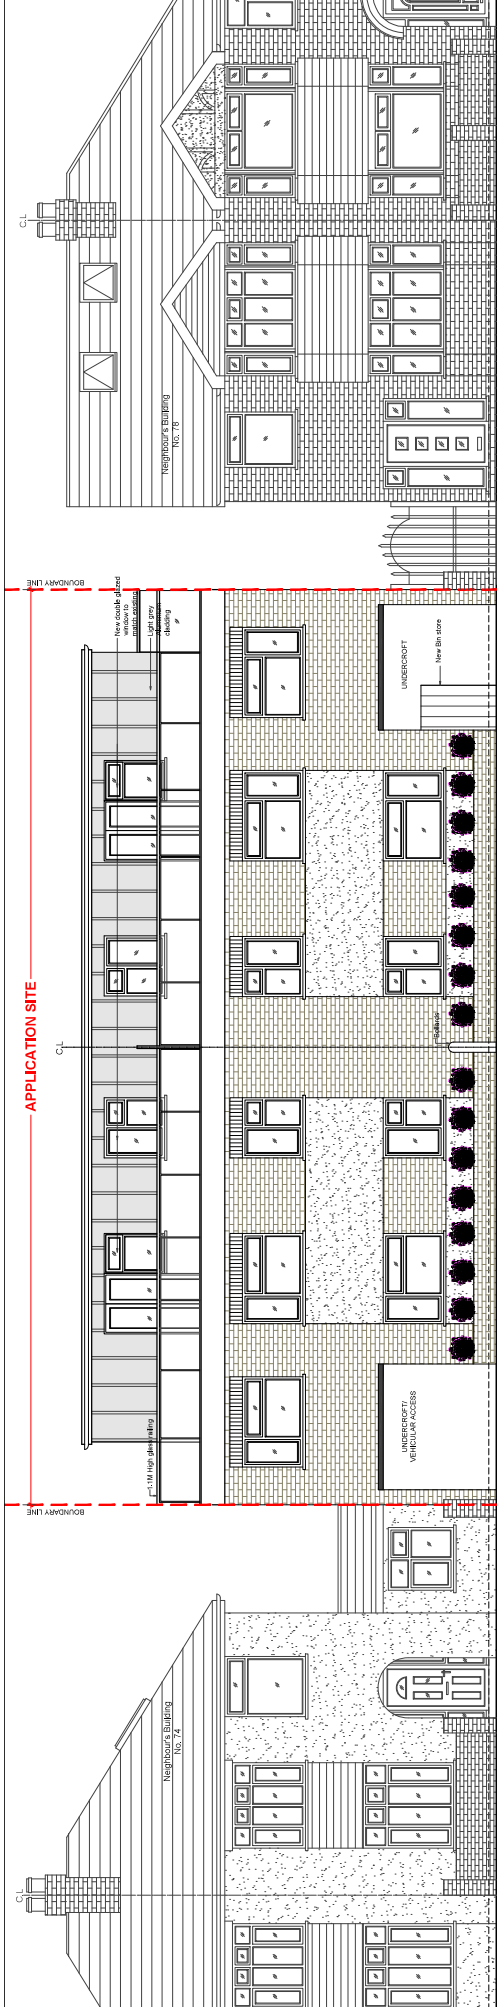

01 - STREET ELEVATION



02 - REAR ELEVATION

REVISIONS		DATE	BY
NO.	DESCRIPTION		

DESIGN ENDEAVOURS LTD		76 CROMWELL ROAD, HAYES	
U.K. 57965600774, 07930022019		LONDON, UB8 3PS	
E: design.enquiries@gmail.com		PROPOSED ELEVATION	
Project	76 CROMWELL ROAD, HAYES	Client	JUNE-23
11th	LONDON, UB8 3PS	Design No.	FR-76CR-07
Scale	1:100@A3	Drawn By	
11th		Checked By	
11th		Approved	

- NOTES
- Dimensions are not to be scaled from this drawing by contractors. The dimensions are to be taken from the drawings.
 - Report any discrepancies to the client or architect before undertaking the work.
 - Dimensions are approximate. Dimensions are to be verified by the contractor on site before any fabrication works (i.e. foundations etc).
 - Contractor is responsible for all temporary propping to existing structure.

