



NOTES


- Dimensions are not to be scaled from this drawing by contractors. The contractor is requested to check all dimensions before the work started.
- Report any discrepancies to the client or architect before undertaking the work described in the drawings.
- Dimensions are approximate site dimensions and are to be verified by the contractor on site before any fabrication/site works i.e. foundations etc occur.
- Contractor is responsible for all temporary propping to existing structure.

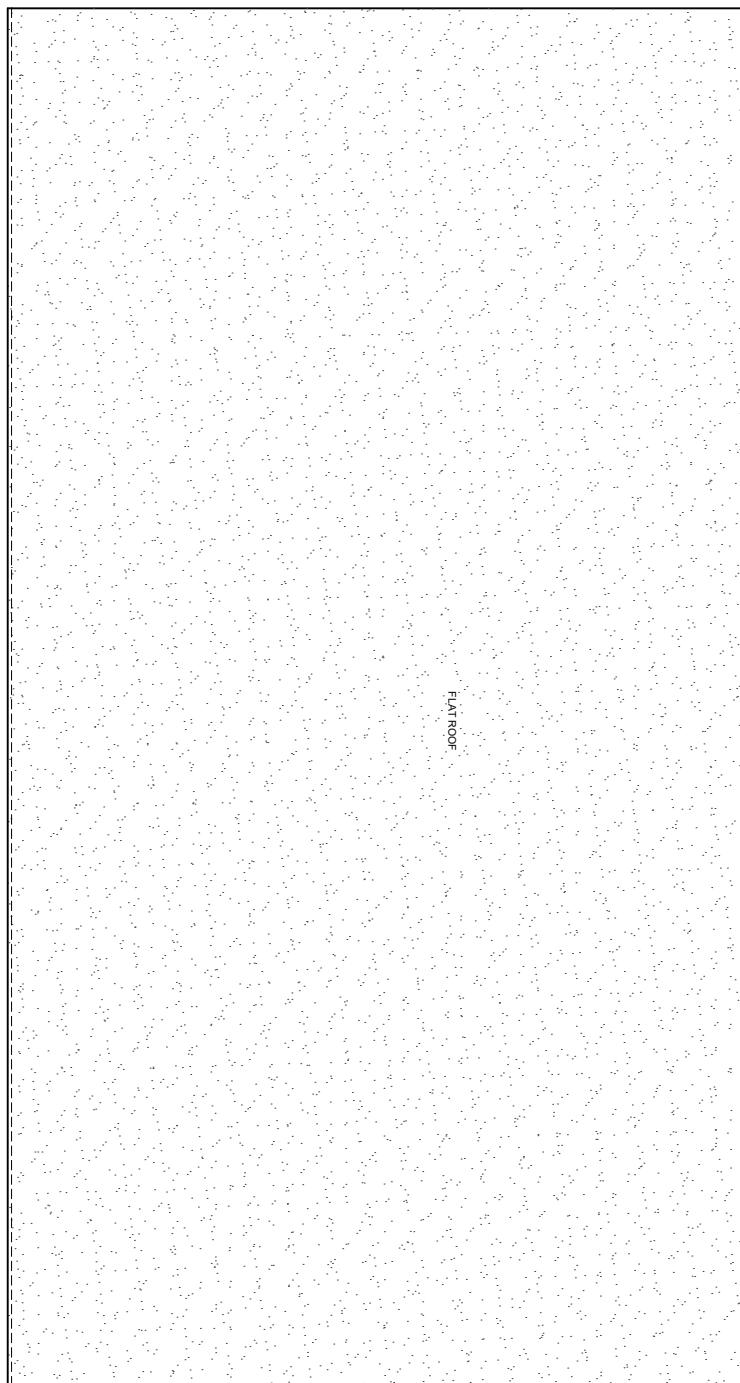

01 - ROOF PLAN

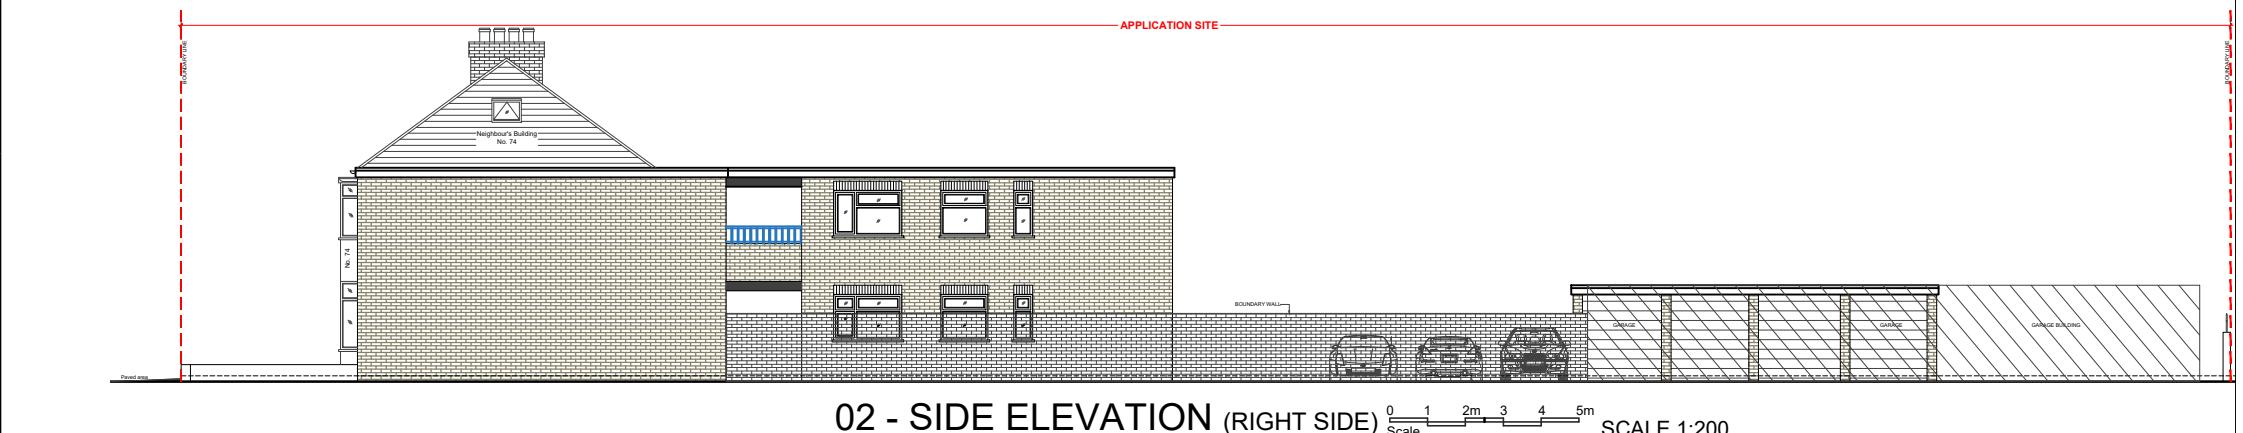

02 - SIDE ELEVATION (RIGHT SIDE) Scale 0 1 2m 3 4 5m SCALE 1:200

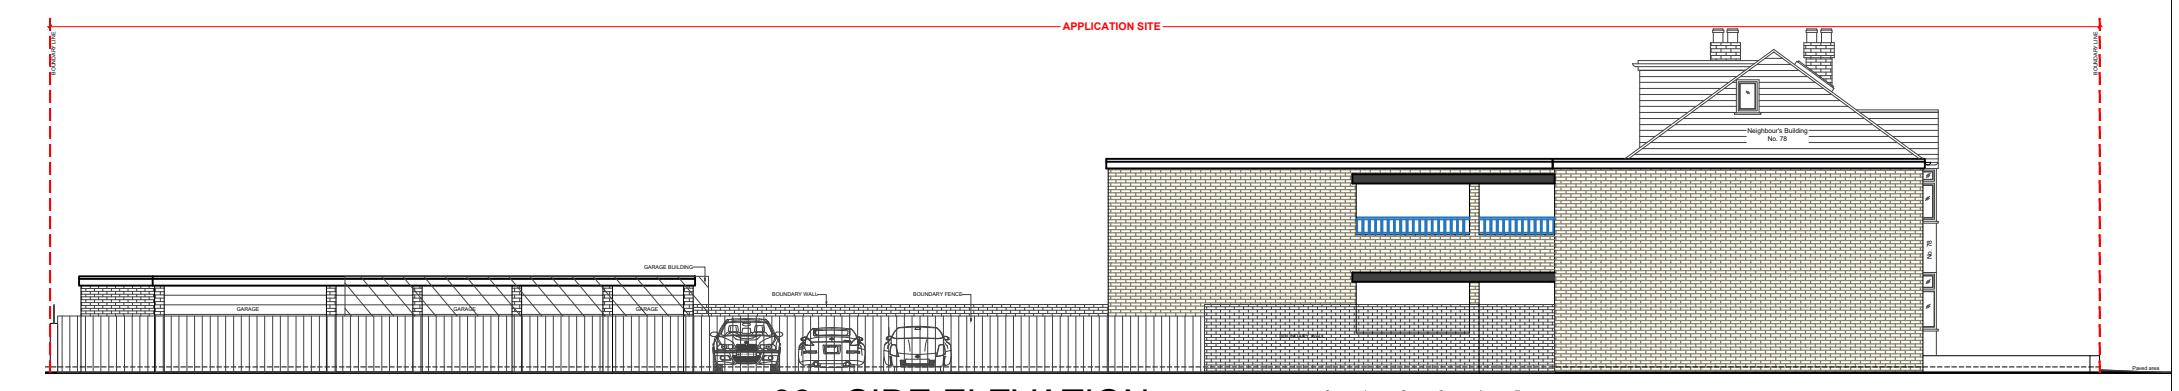

03 - SIDE ELEVATION (LEFT SIDE) Scale 0 1 2m 3 4 5m SCALE 1:200

DESIGN ENDEAVOURS LTD  
M: 0769580774, 07838602259  
E: design.endeavour@gmail.com

**FULL PLANNING  
APPLICATION**

Project	76 CROMWELL ROAD, HAYES LONDON, UB3 2PS		
Title	EXISTING PLAN & ELEVATIONS		
Scale	as shown@A3	Drawn	Approved
Job No.	DE1045/23	Drawing No.	Rev.
	FP-76CR-03		