


01 - STREET ELEVATION

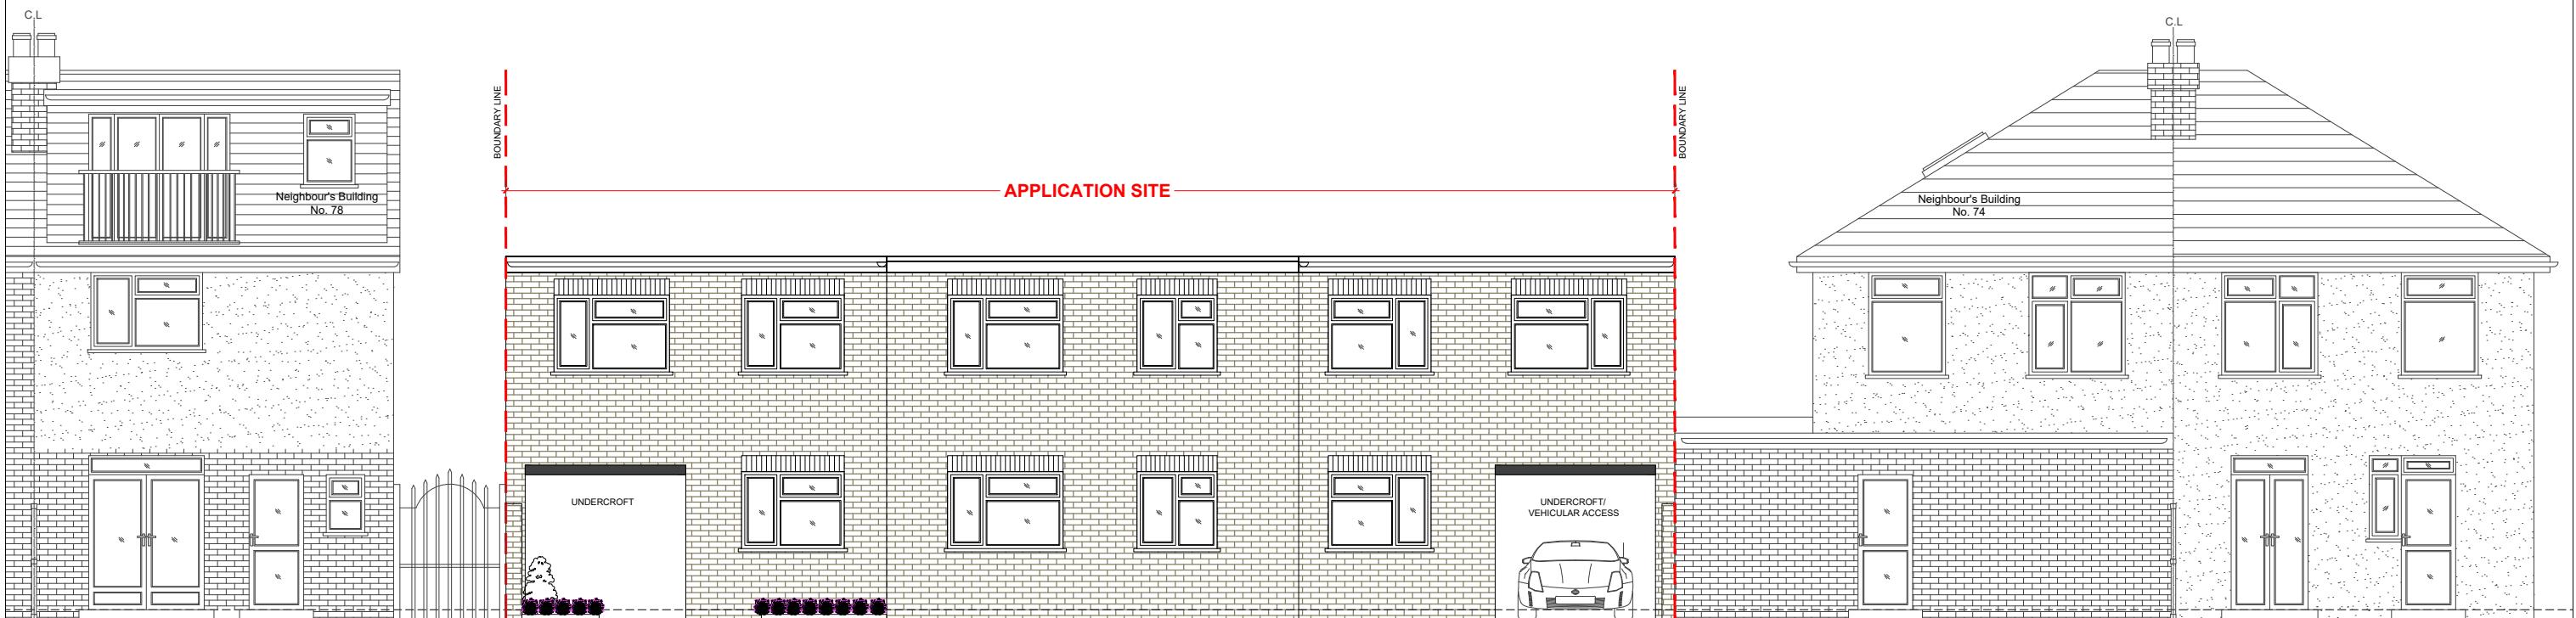

02 - REAR ELEVATION

NOTES

- Dimensions are not to be scaled from this drawing by contractors. The contractor is requested to check all dimensions before the work started.
- Report any discrepancies to the client or architect before undertaking the work described in the drawings.
- Dimensions are approximate site dimensions and are to be verified by the contractor on site before any fabrication/site works i.e. foundations etc occur.
- Contractor is responsible for all temporary propping to existing structure.

0 1 2m 3 4 5m
Scale

FULL PLANNING APPLICATION

REVISIONS			
NO	DESCRIPTION	DATE	BY

DESIGN ENDEAVOURS LTD
M: 07869580774, 07883602259
E: design.endeavour@gmail.com

Project 76 CROMWELL ROAD, HAYES
LONDON, UB3 2PS

Title EXISTING ELEVATION

Scale 1:100@A3	Drawn MU	Approved	Date JUNE-23
Job No. DE1045/23	Drawing No. FP-76CR-04		Rev.