




01 - SECOND FLOOR PLAN

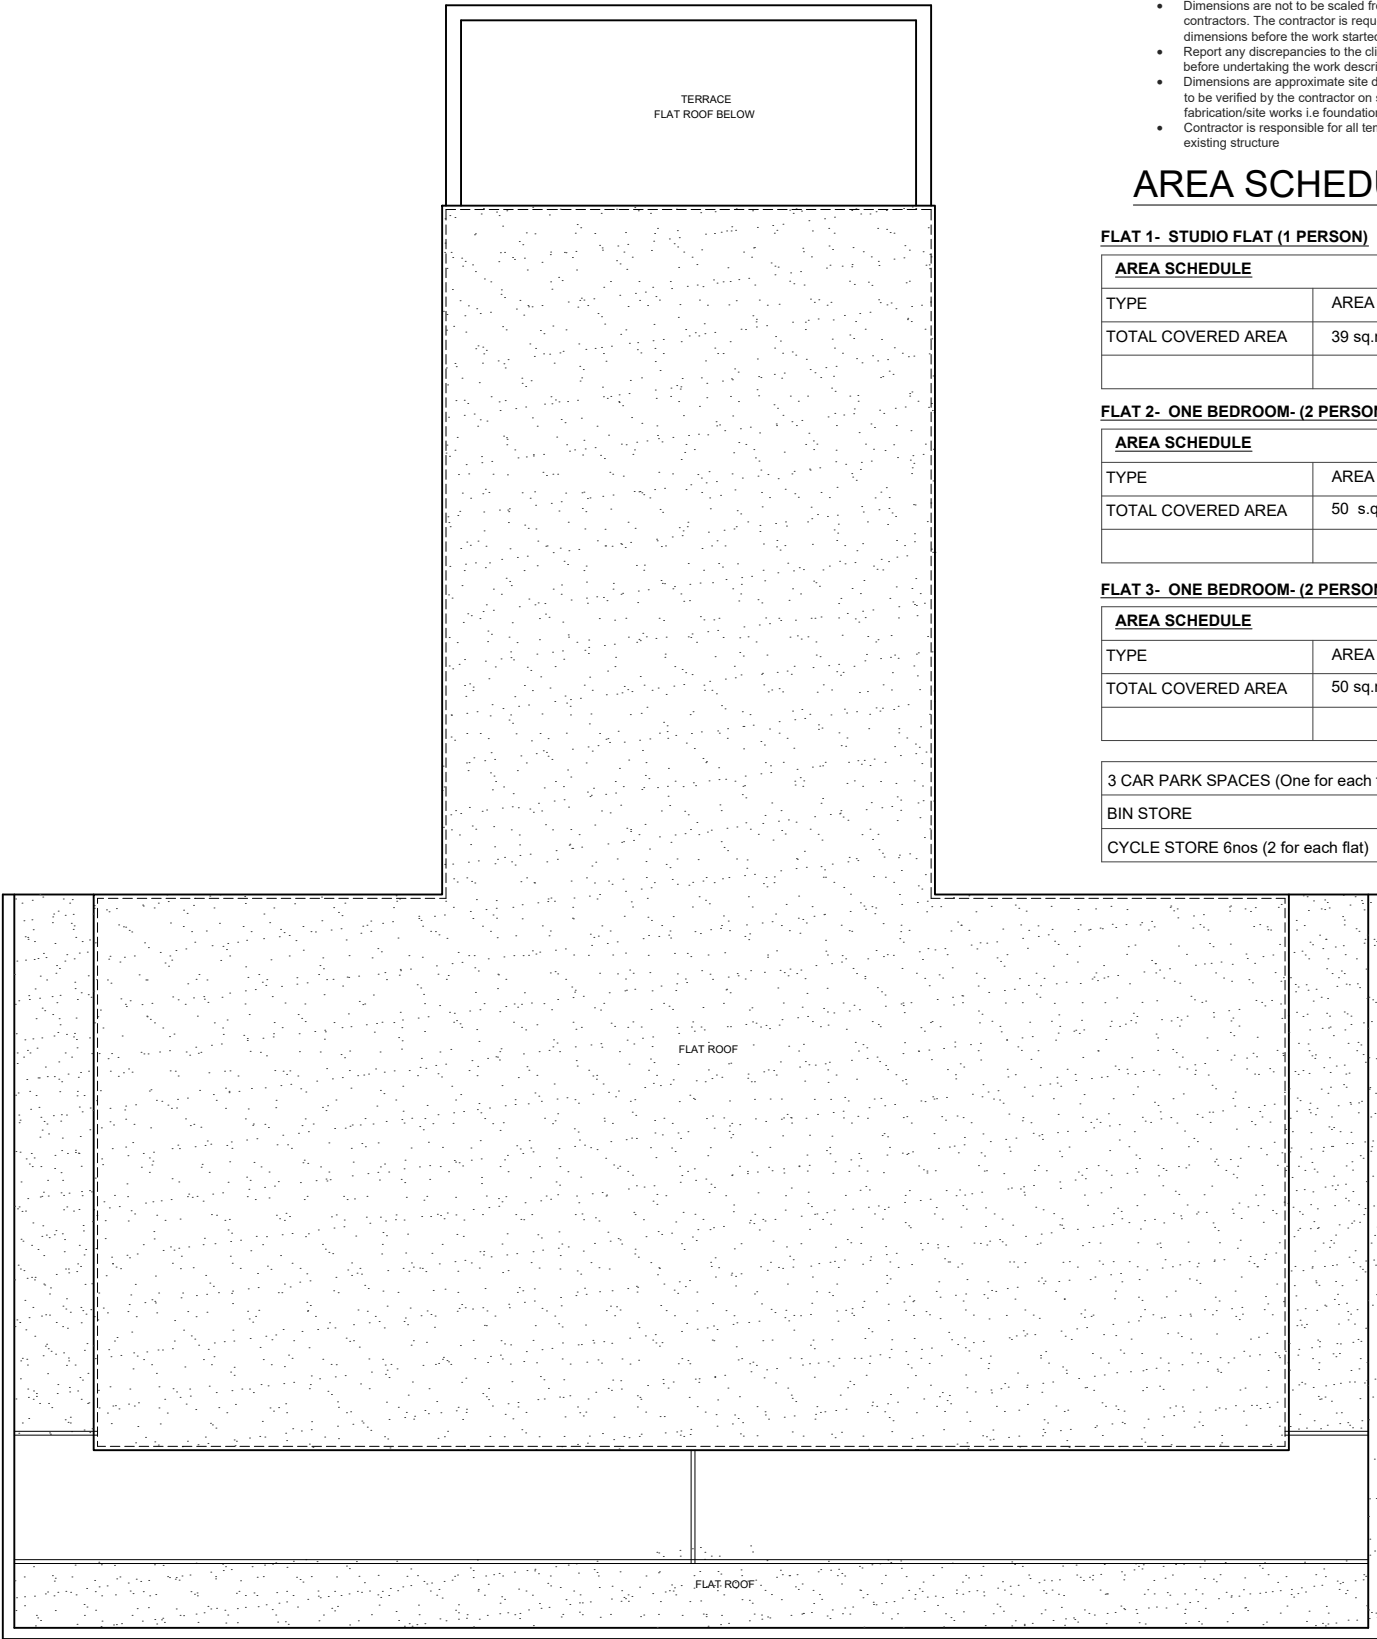

02 - ROOF PLAN

- NOTES
- Dimensions are not to be scaled from this drawing by contractors. The contractor is requested to check all dimensions before the work started.
 - Report any discrepancies to the client or architect before undertaking the work described in the drawings.
 - Dimensions are approximate site dimensions and are to be verified by the contractor on site before any fabrication/site works i.e foundations etc occur.
 - Contractor is responsible for all temporary propping to existing structure

AREA SCHEDULE

FLAT 1- STUDIO FLAT (1 PERSON)

AREA SCHEDULE	
TYPE	AREA (GIA)
TOTAL COVERED AREA	39 sq.m


FLAT 2- ONE BEDROOM- (2 PERSON)

AREA SCHEDULE	
TYPE	AREA (GIA)
TOTAL COVERED AREA	50 s.qm

FLAT 3- ONE BEDROOM- (2 PERSON)

AREA SCHEDULE	
TYPE	AREA (GIA)
TOTAL COVERED AREA	50 sq.m

3 CAR PARK SPACES (One for each flat)
BIN STORE
CYCLE STORE 6nos (2 for each flat)

 

REVISIONS			
NO	DESCRIPTION	DATE	BY
FULL PLANNING APPLICATION			

DESIGN ENDEAVOURS LTD			
M: 07869580774, 07863602259 E: design.endeavour@gmail.com			
Project 76 CROMWELL ROAD, HAYES LONDON, UB3 2PS			
Title PROPOSED PLANS			
Scale 1:100@A3	Drawn MU	Approved	Date JUNE-23
Job No. DE1045/23	Drawing No. FP-76CR-05	Rev.	