


01 - STREET ELEVATION

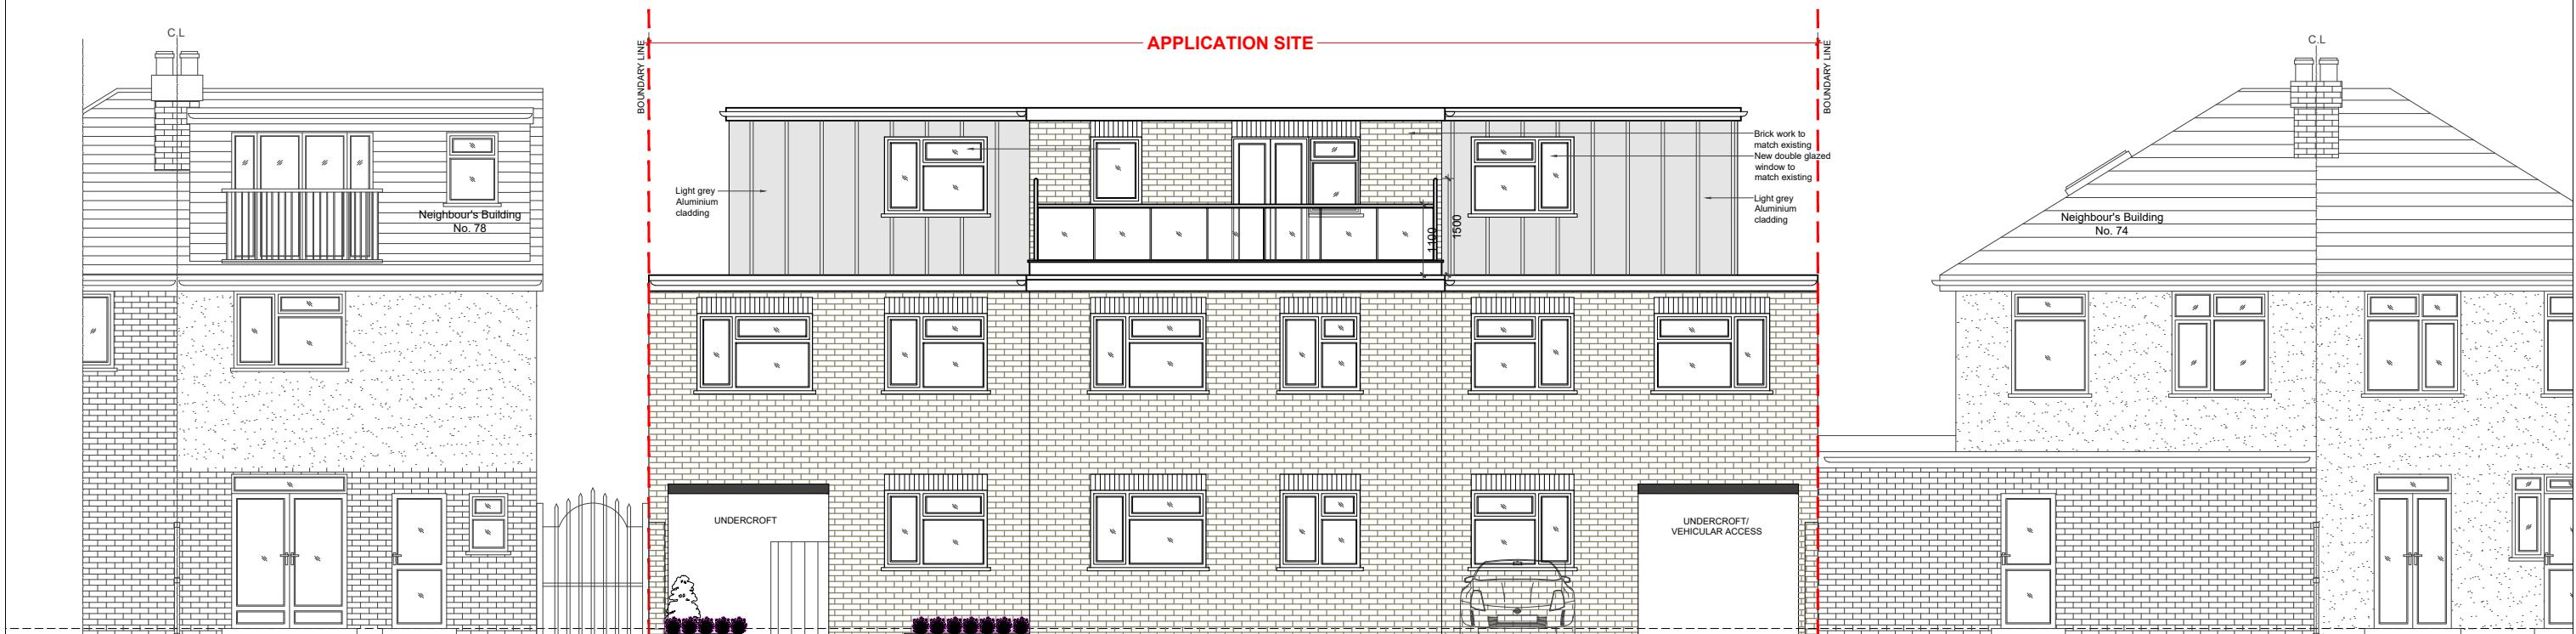

02 - REAR ELEVATION

NOTES

- Dimensions are not to be scaled from this drawing by contractors. The contractor is requested to check all dimensions before the work started.
- Report any discrepancies to the client or architect before undertaking the work described in the drawings.
- Dimensions are approximate site dimensions and are to be verified by the contractor on site before any fabrication/site works i.e. foundations etc occur.
- Contractor is responsible for all temporary propping to existing structure.

0 1 2m 3 4 5m

Scale

0 1 2m 3 4 5m

Scale

REVISIONS			
NO	DESCRIPTION	DATE	BY

FULL PLANNING
APPLICATION

DESIGN ENDEAVOURS LTD			
M: 07869580774, 07883602259			
E: design.endeavour@gmail.com			
Project			76 CROMWELL ROAD, HAYES
Title			LONDON, UB3 2PS
PROPOSED ELEVATION			
Scale	Drawn	Approved	Date
1:100@A3	MU		JUNE-23
Job No.	Drawing No.	Rev.	
DE1045/23	FP-76CR-07		