

Client HILLINGDON BOROUGH

Project 46 GREAT CENTRAL AVENUE
RUISLIP
HA4 6UF


Title **EXIST & PROP
GROUND FLOOR PLAN**

Drawn-by: ISE Checked by: ISE


Date: 23/08/23 Scale: 1:50 @ A1

Rev	Description	By	Date

Drawing number **013 - 03210** Revision

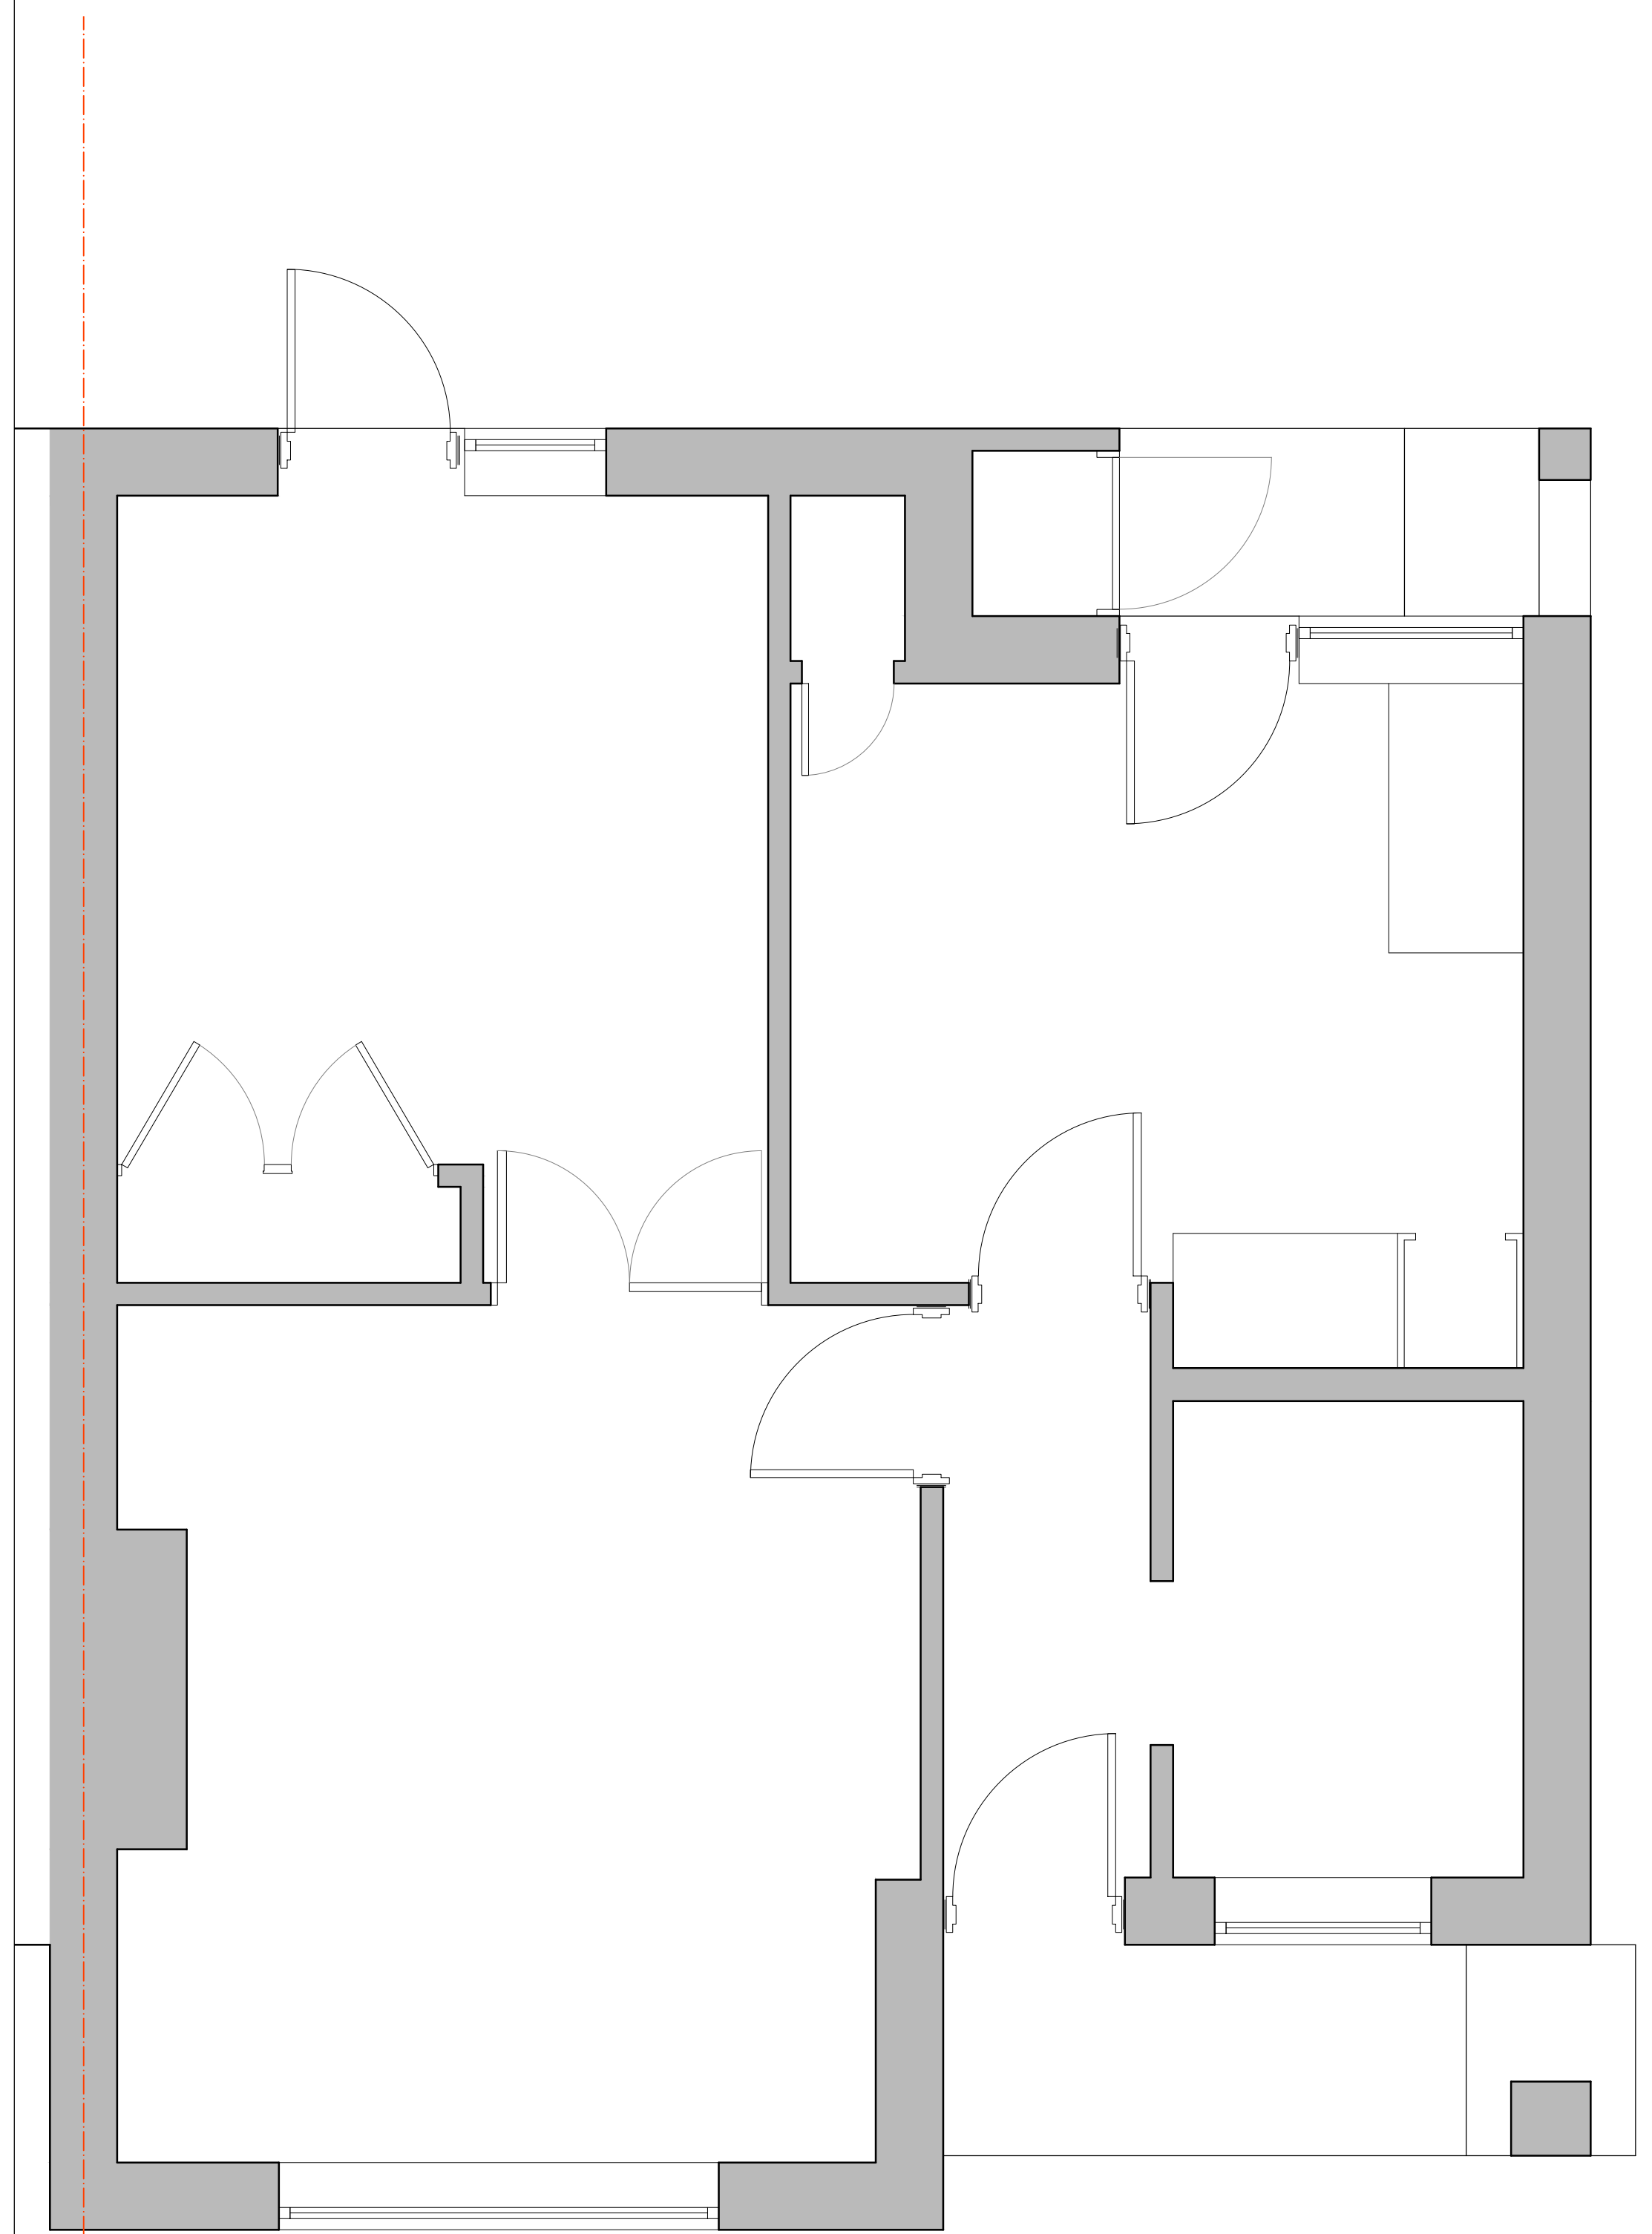

1. EXISTING GROUND FLOOR PLAN
1:25@A1/ 1:50@A3

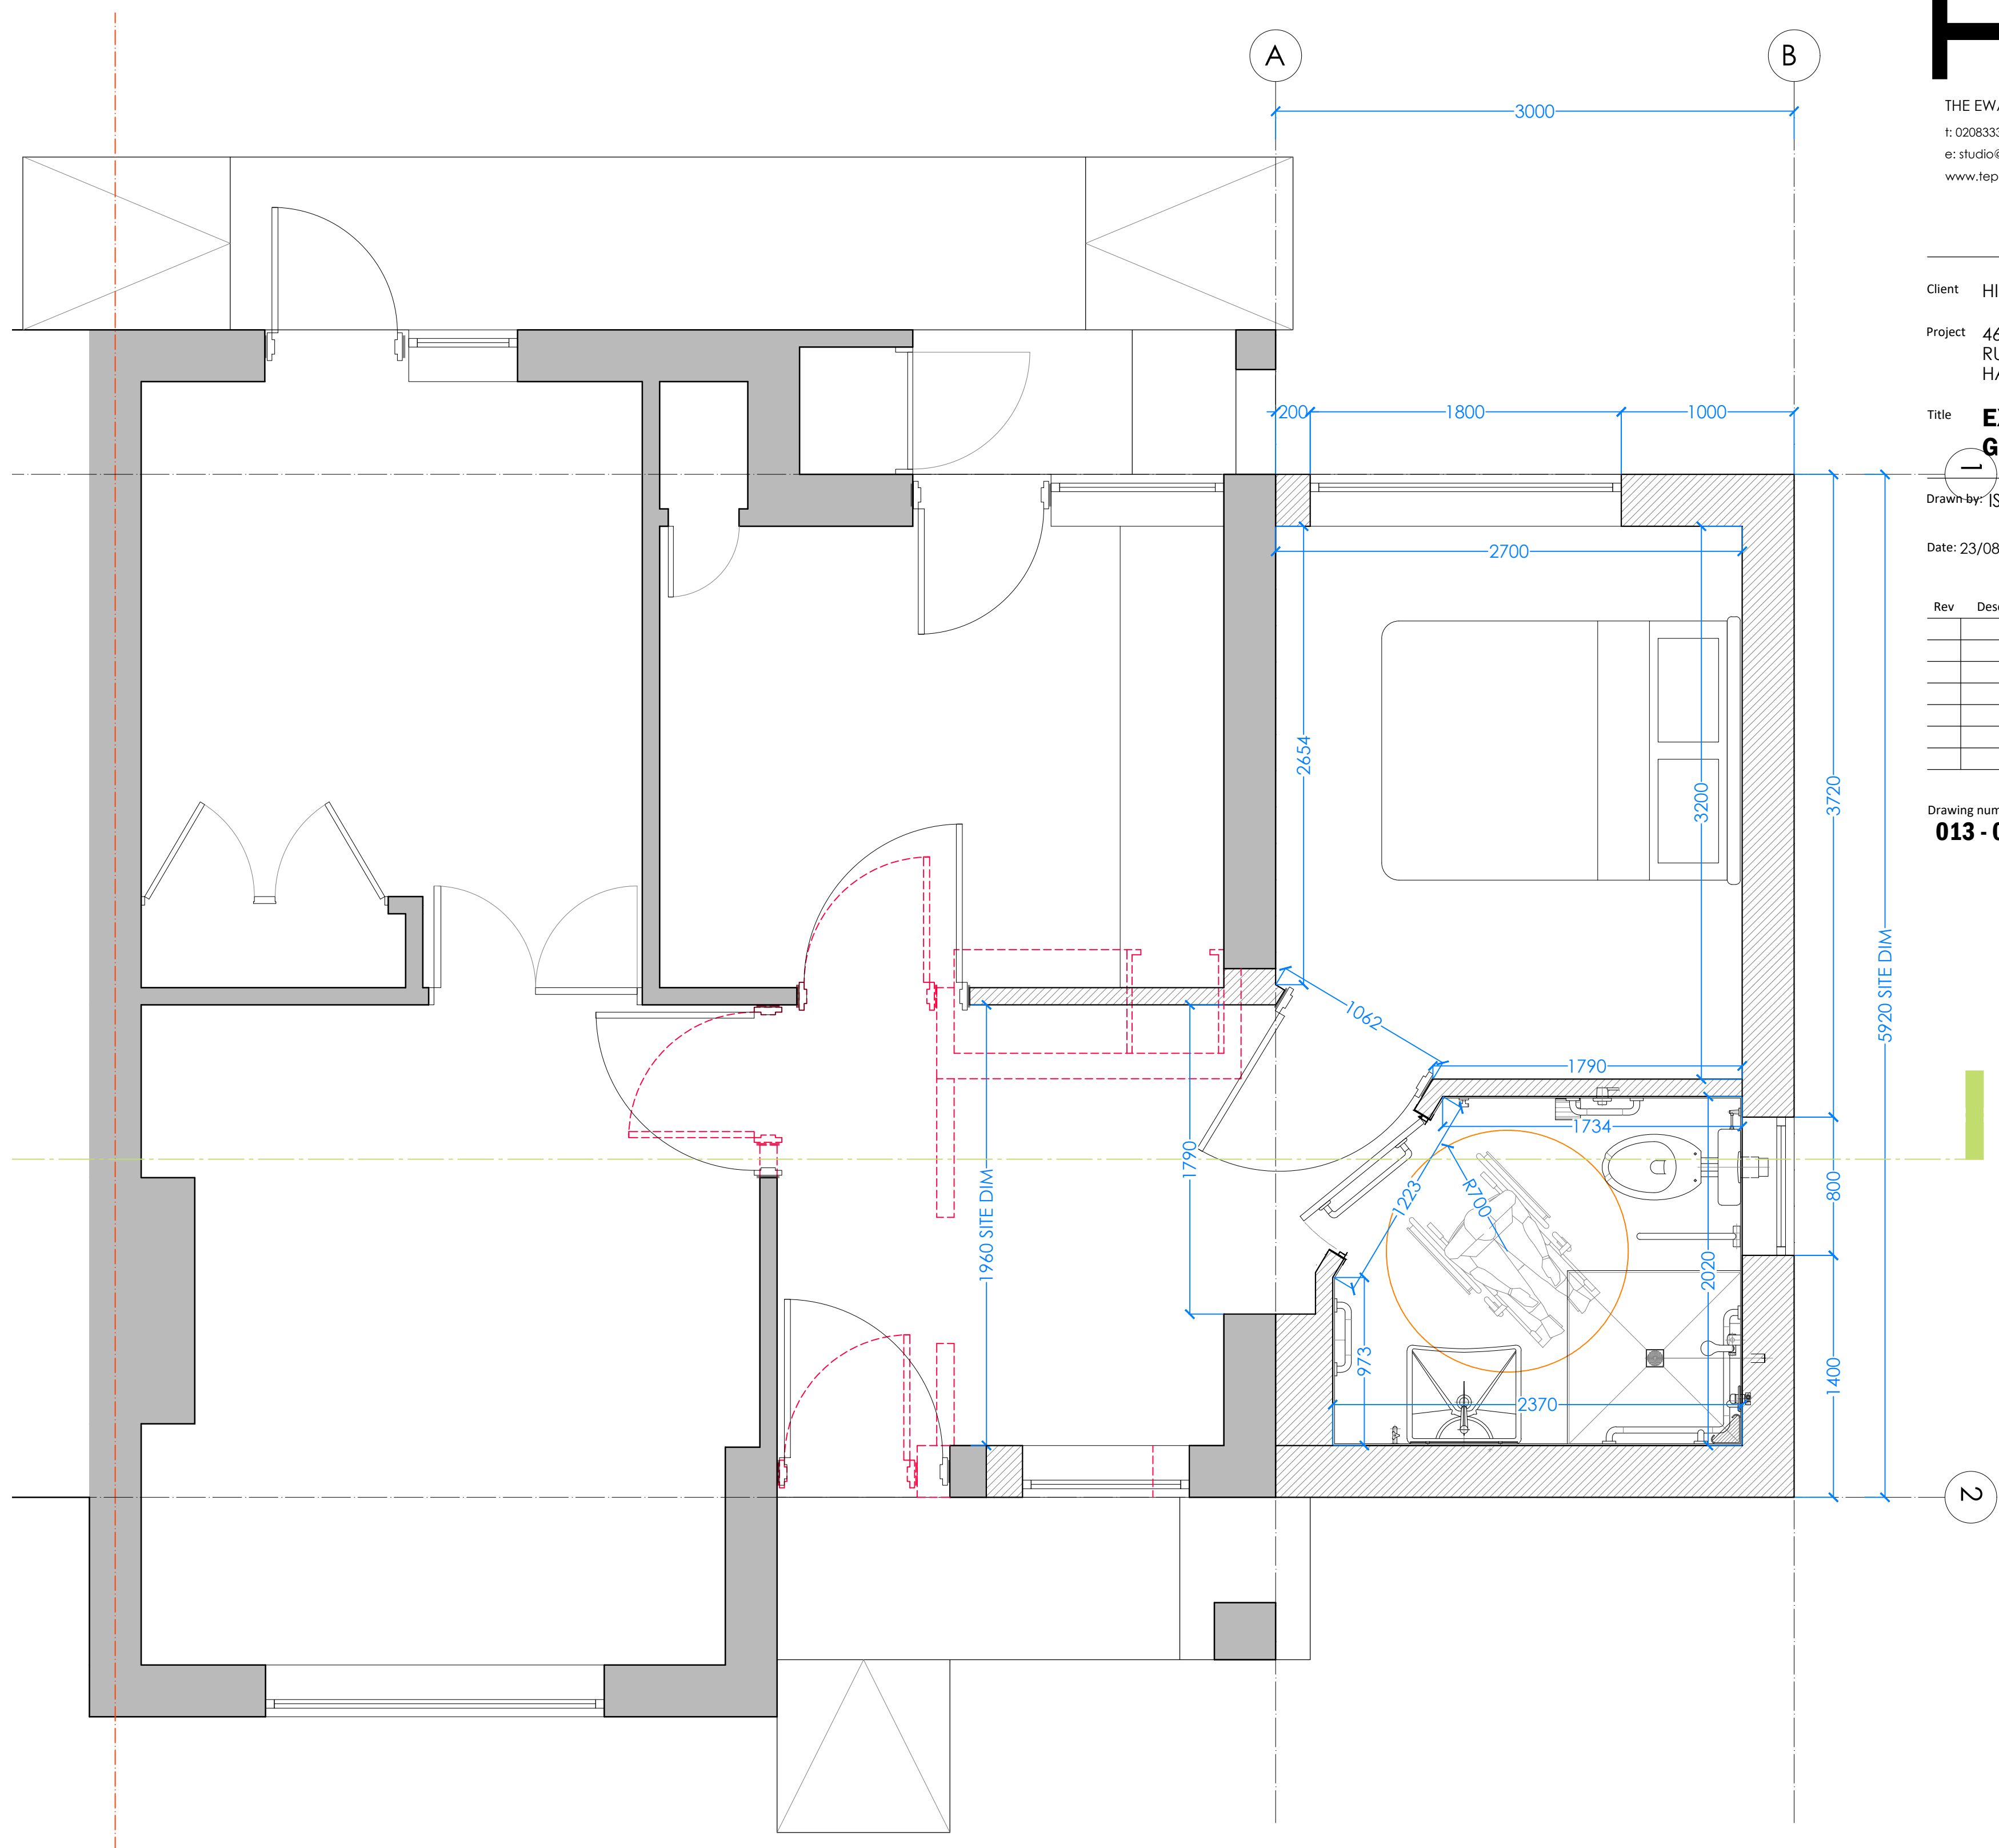

2. PROPOSED GROUND FLOOR PLAN
1:25@A1/ 1:50@A3

SCALE 1:25



SECTION AA