

Client HILLINGDON BOROUGH

Project 46 GREAT CENTRAL AVENUE
RUISLIP
HA4 6UF

Title **PROPOSED
SITE PLAN**

Drawn by: ISE

Checked by: ISE


Date: 23/08/23

Scale: 1:50 @ A1

Rev	Description	By	Date
	Issued for planning	ISE	21/01/2024

Drawing number
013 - 03200

Revision

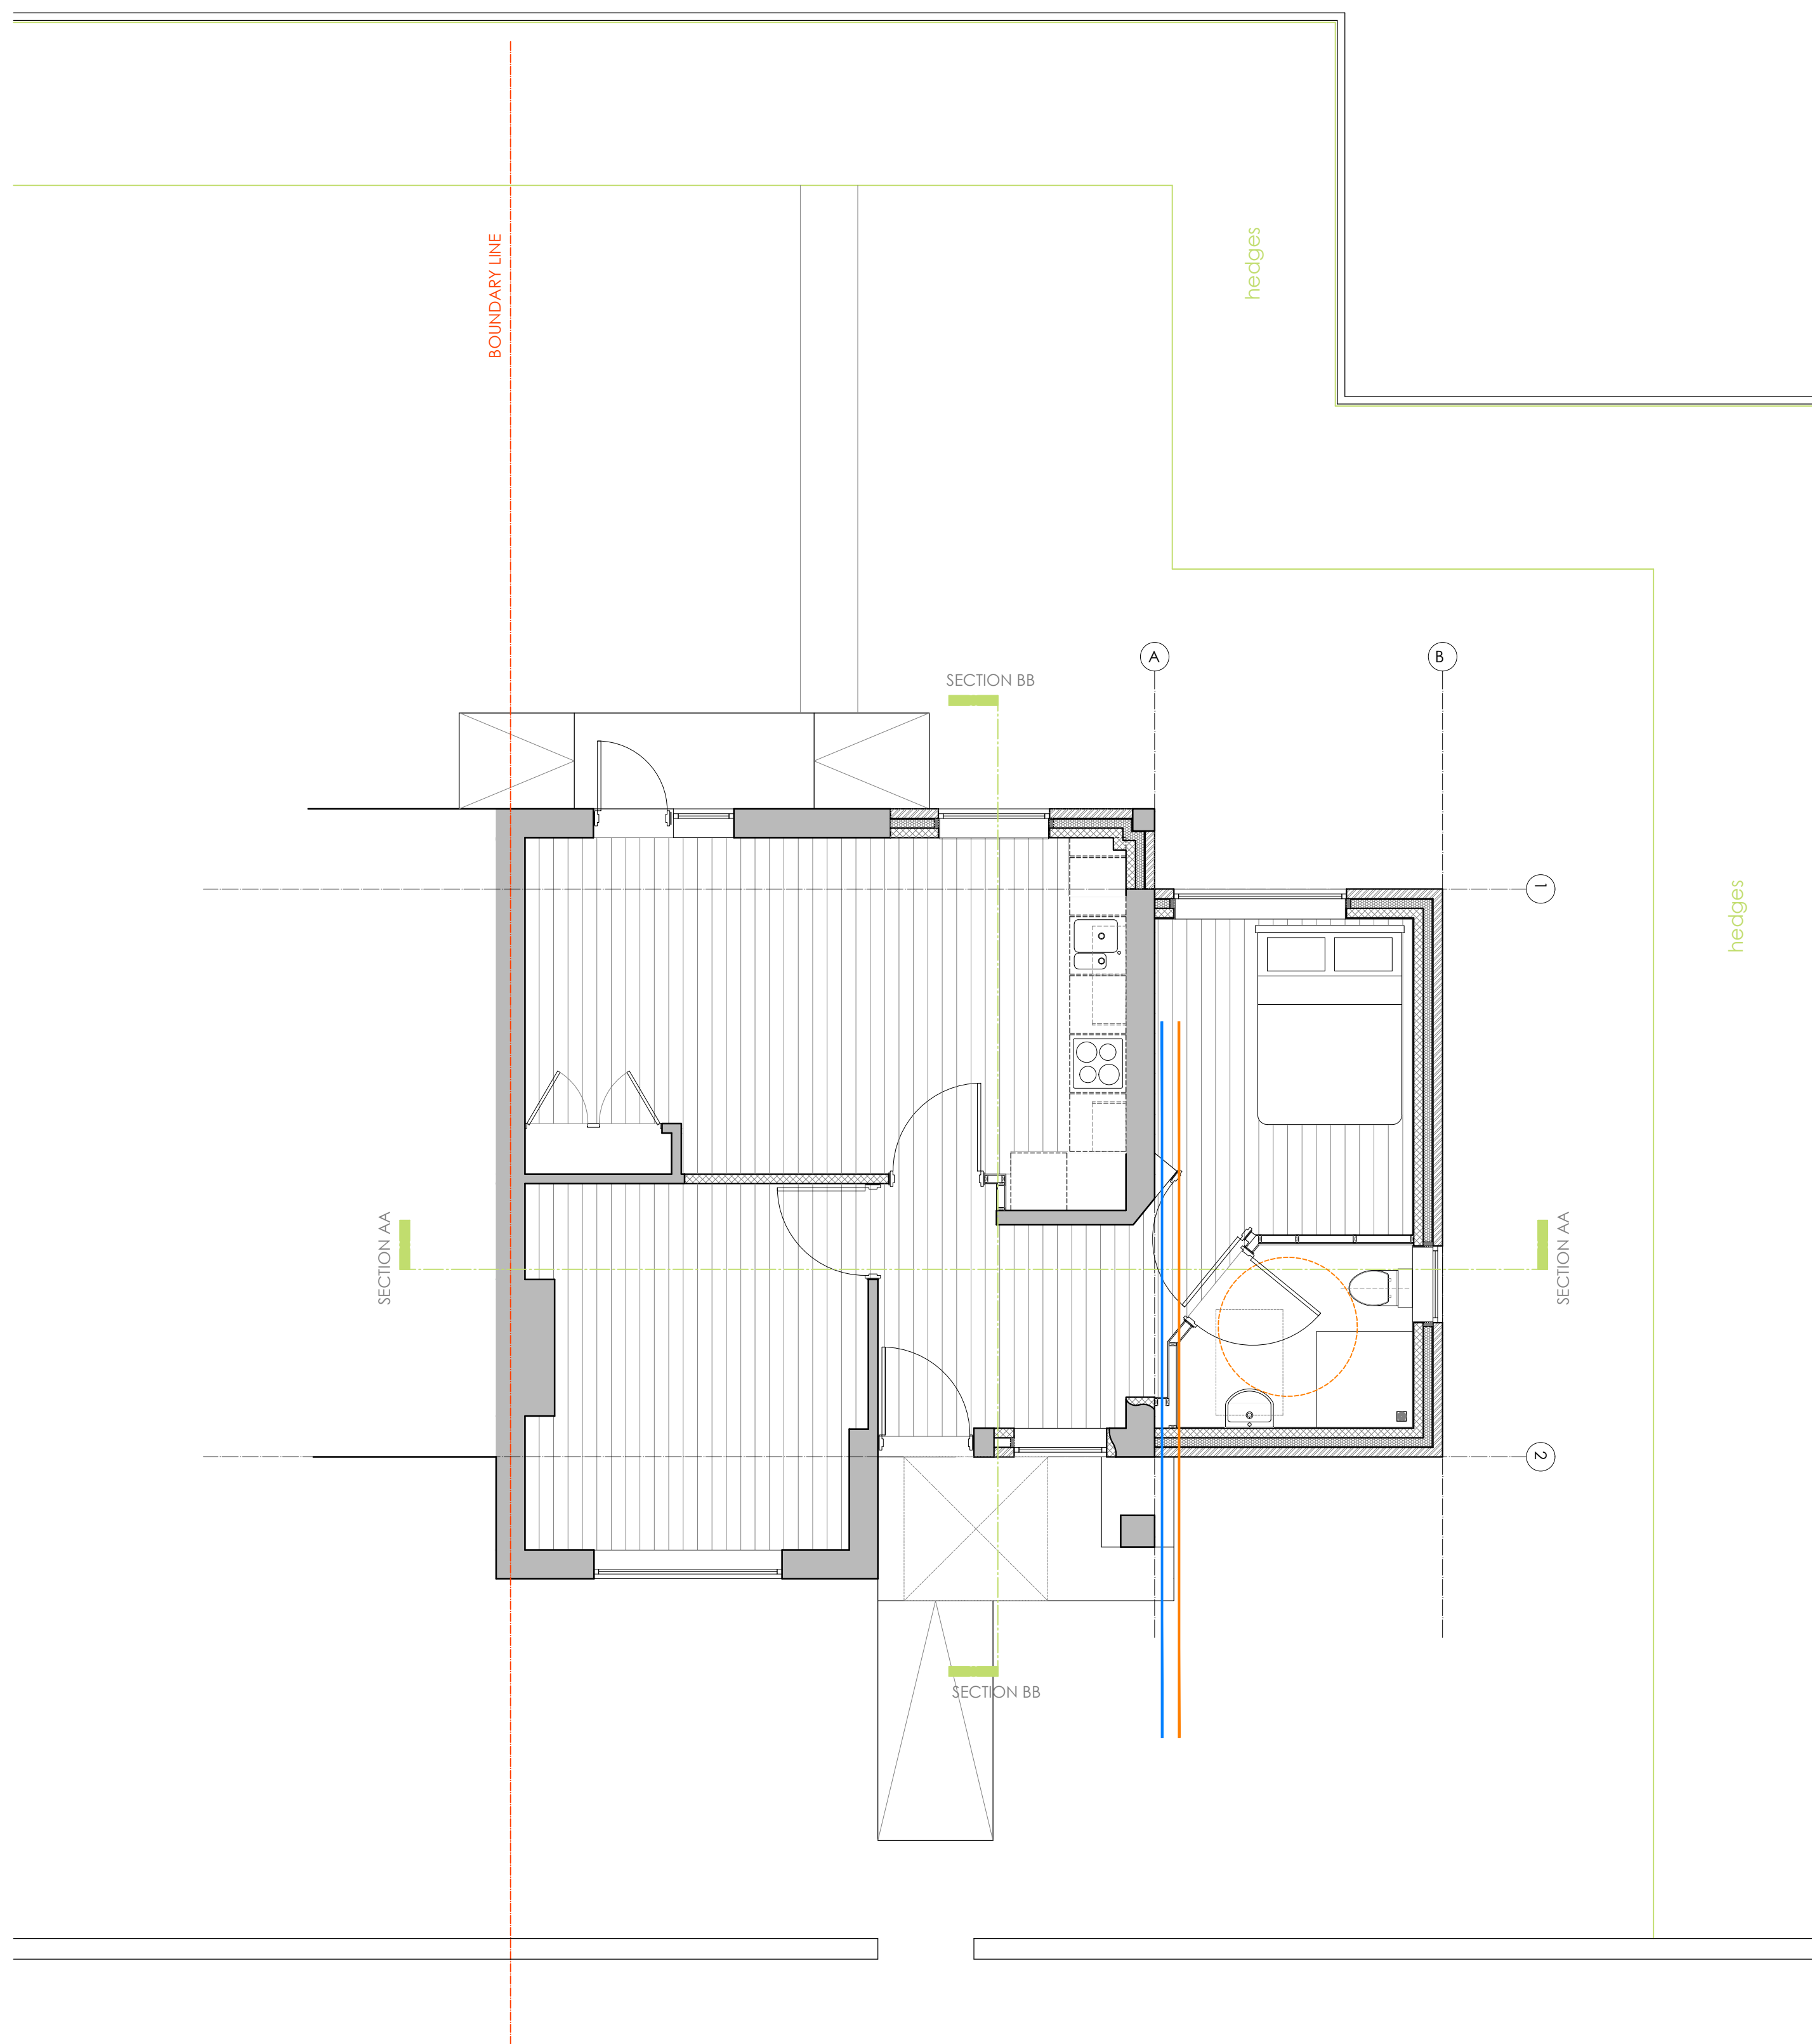

1. PROPOSED SITE PLAN
1:50@A1/ 1:100@A3

