



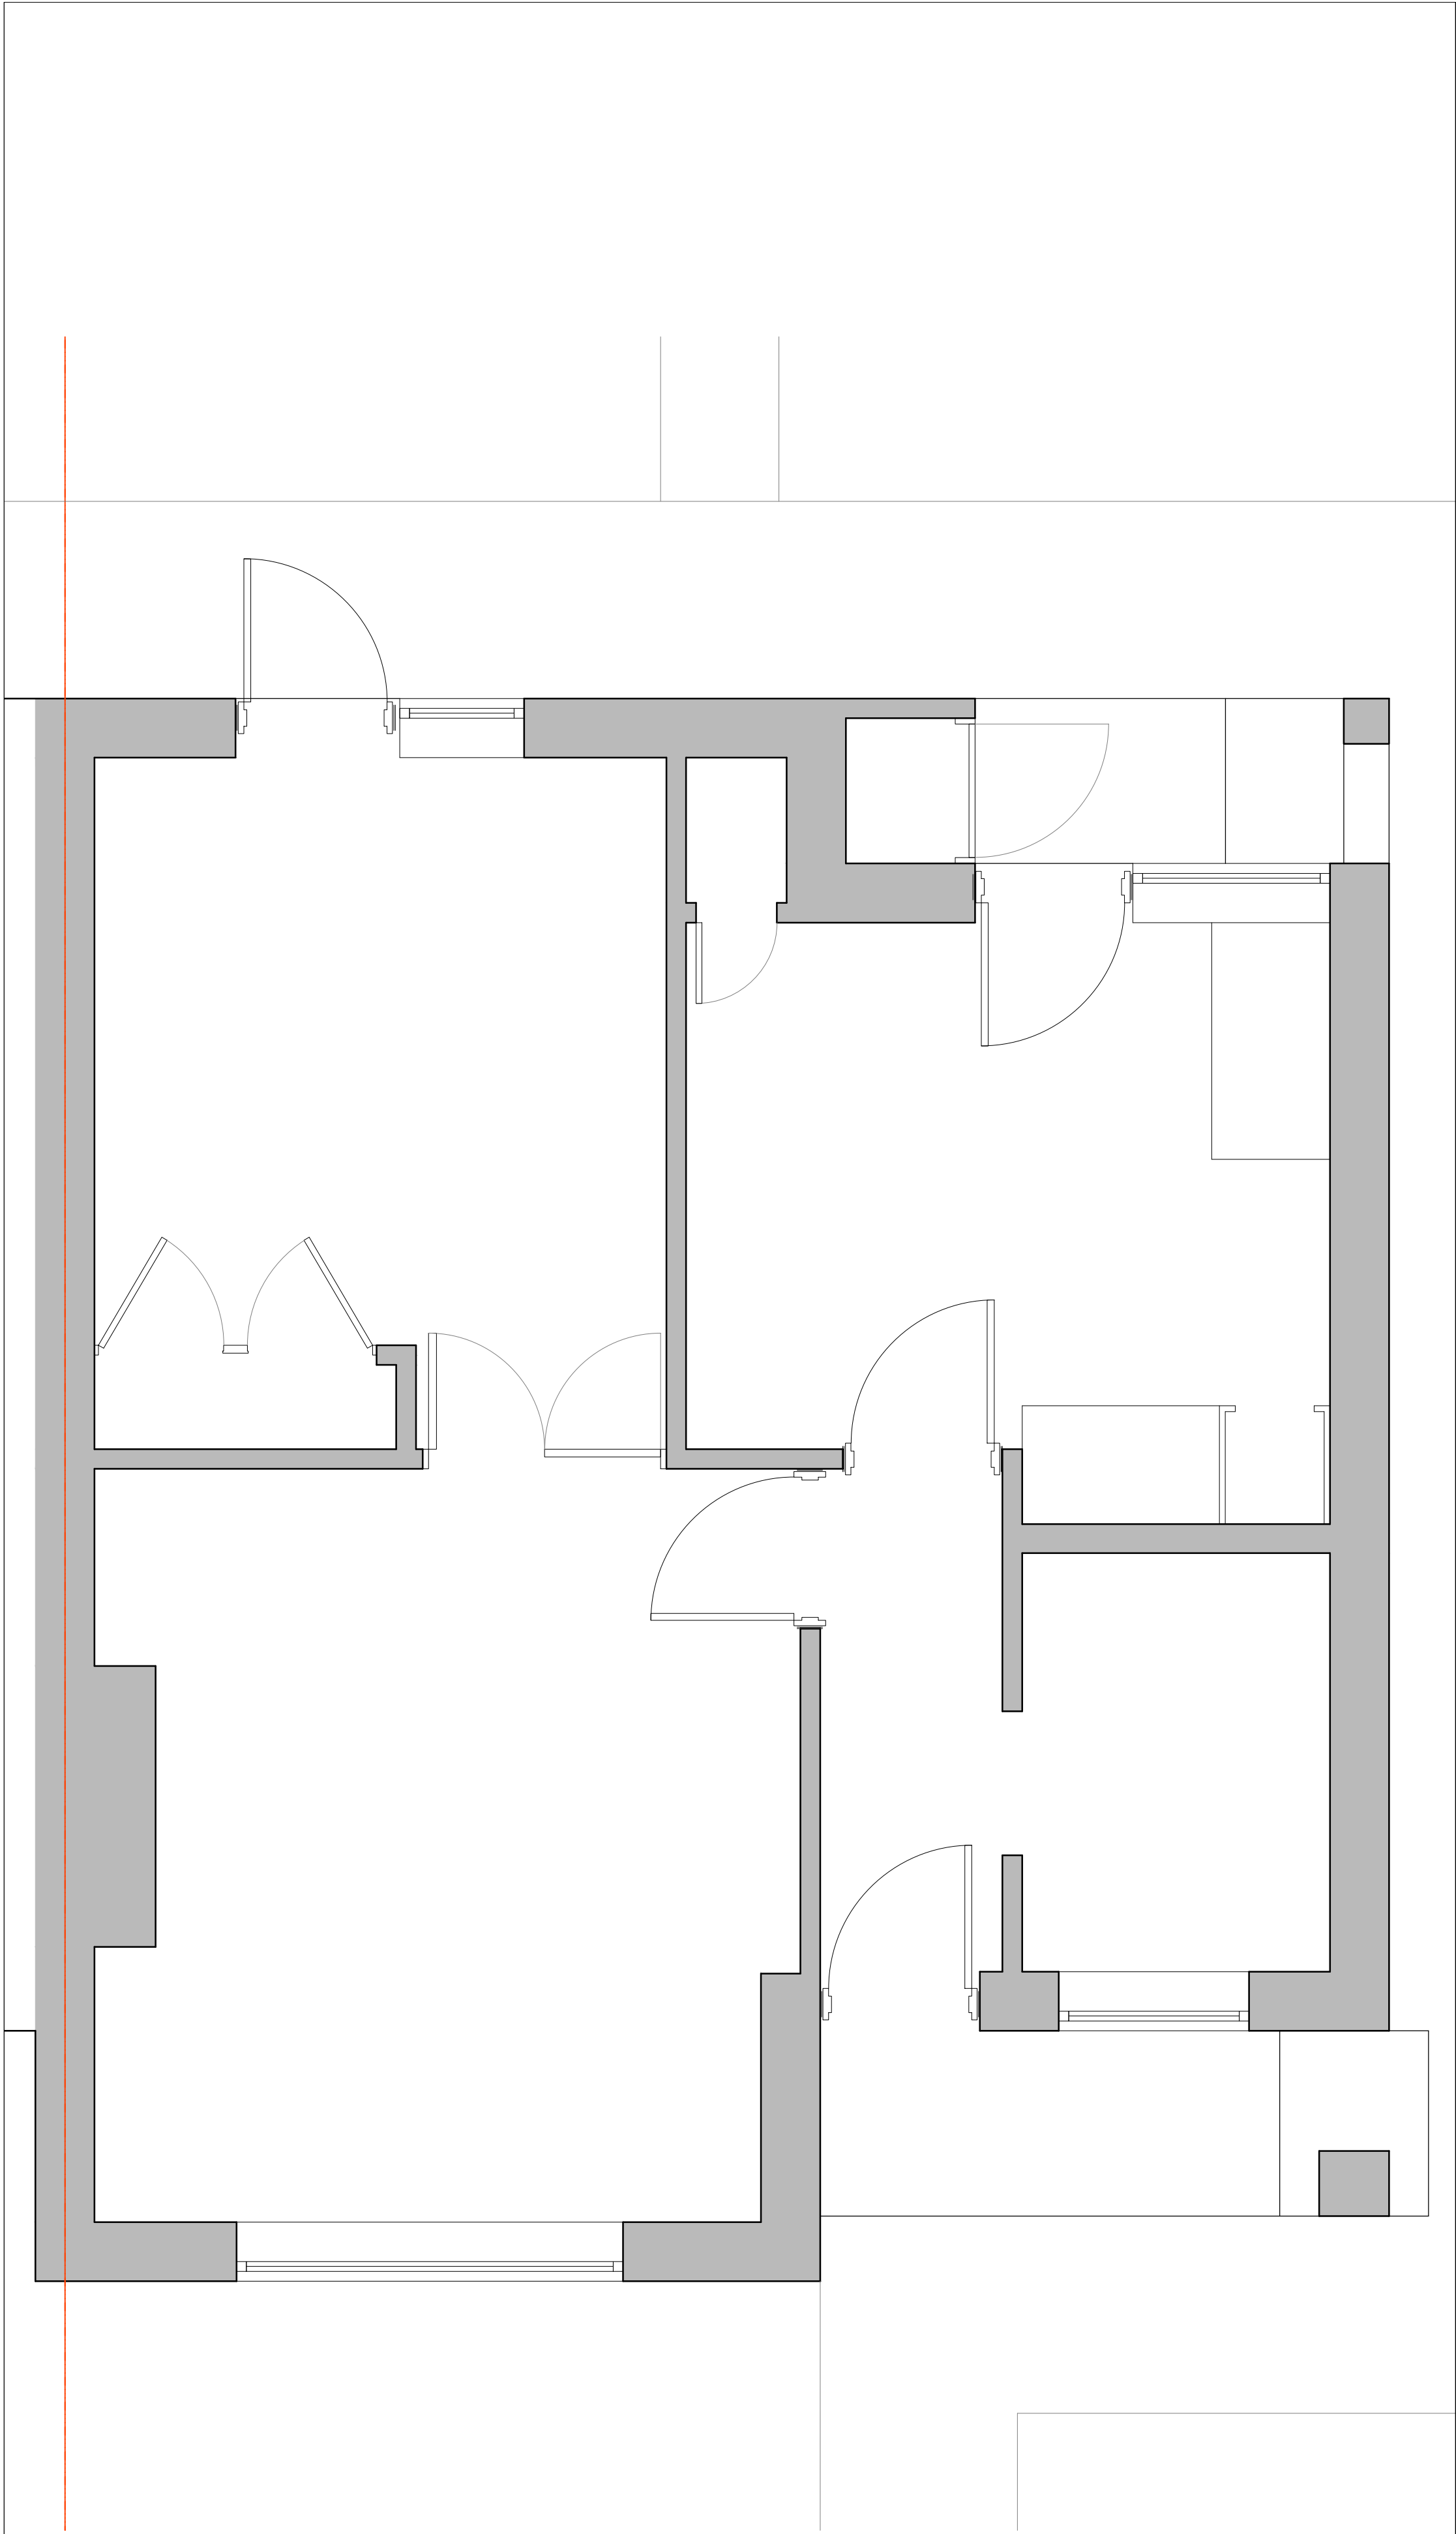

1. EXISTING GROUND FLOOR PLAN
1:25@A1/ 1:50@A3

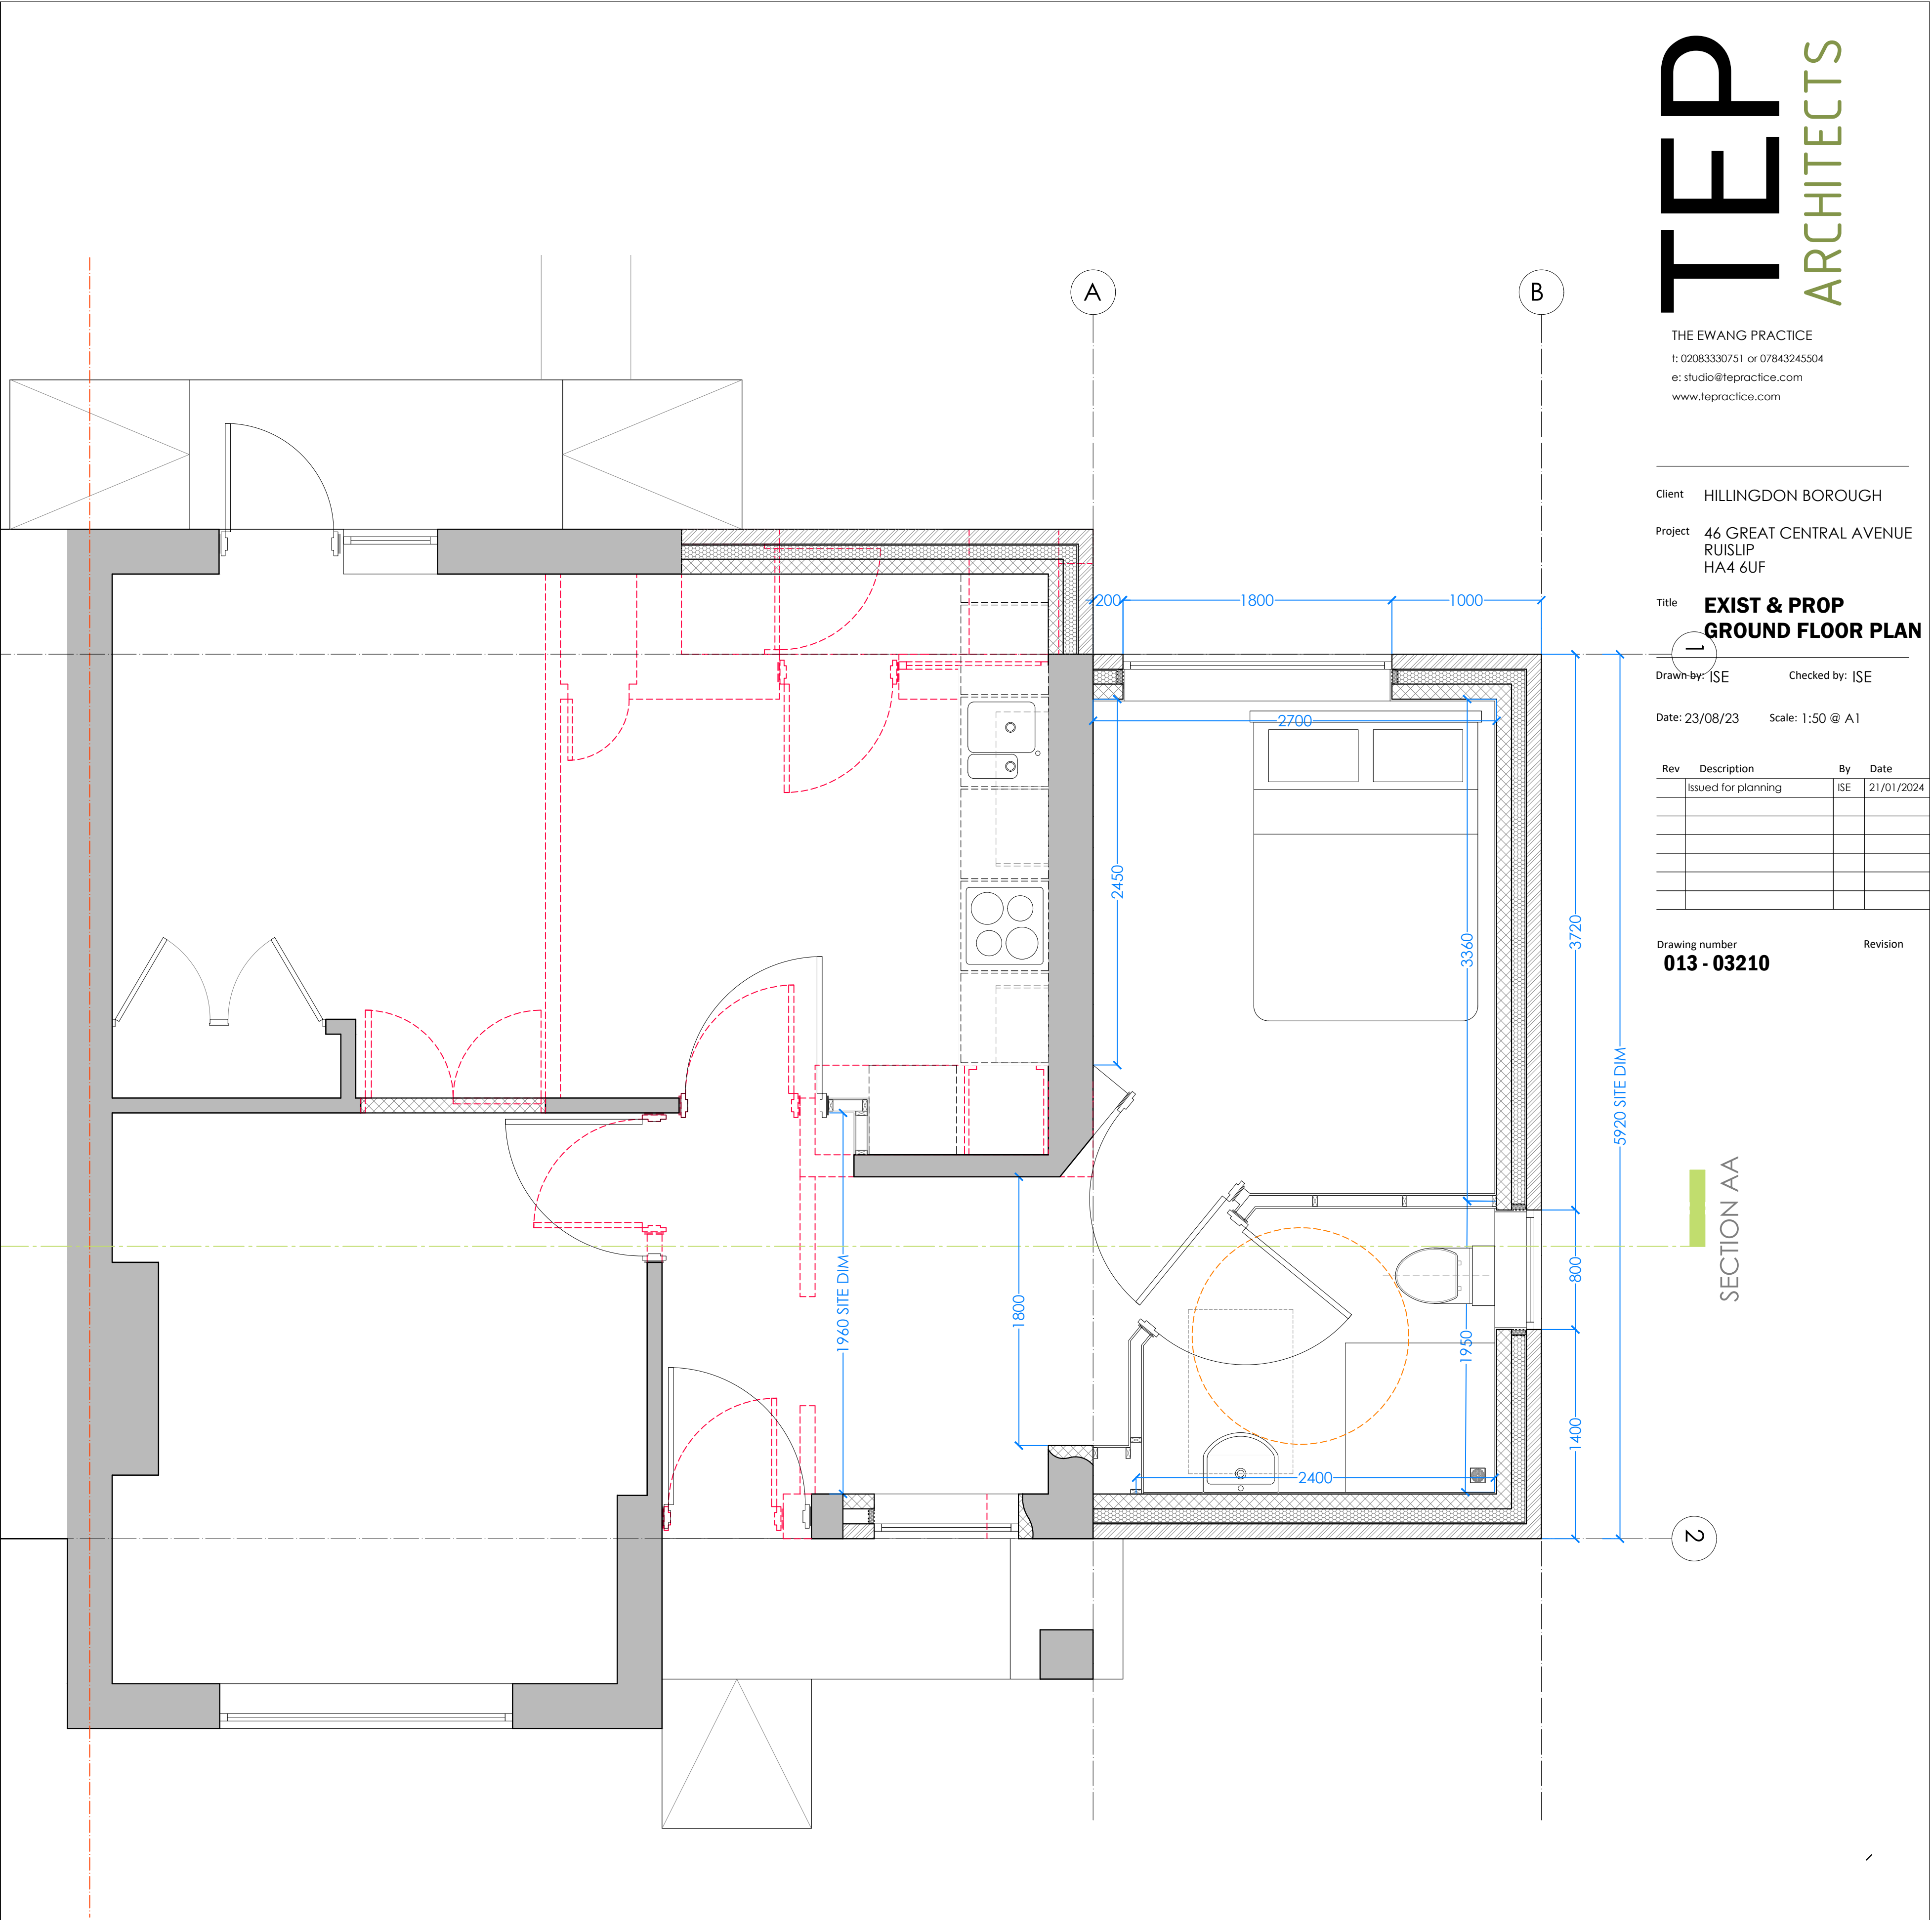

2. PROPOSED GROUND FLOOR PLAN
1:25@A1/ 1:50@A3



Client HILLINGDON BOROUGH

Project 46 GREAT CENTRAL AVENUE
RUISLIP
HA4 6UF

Title **EXIST & PROP
GROUND FLOOR PLAN**

Drawn-by: ISE Checked by: ISE

Date: 23/08/23 Scale: 1:50 @ A1

Rev	Description	By	Date
	Issued for planning	ISE	21/01/2024

Drawing number
013 - 03210

Revision

SECTION AA