



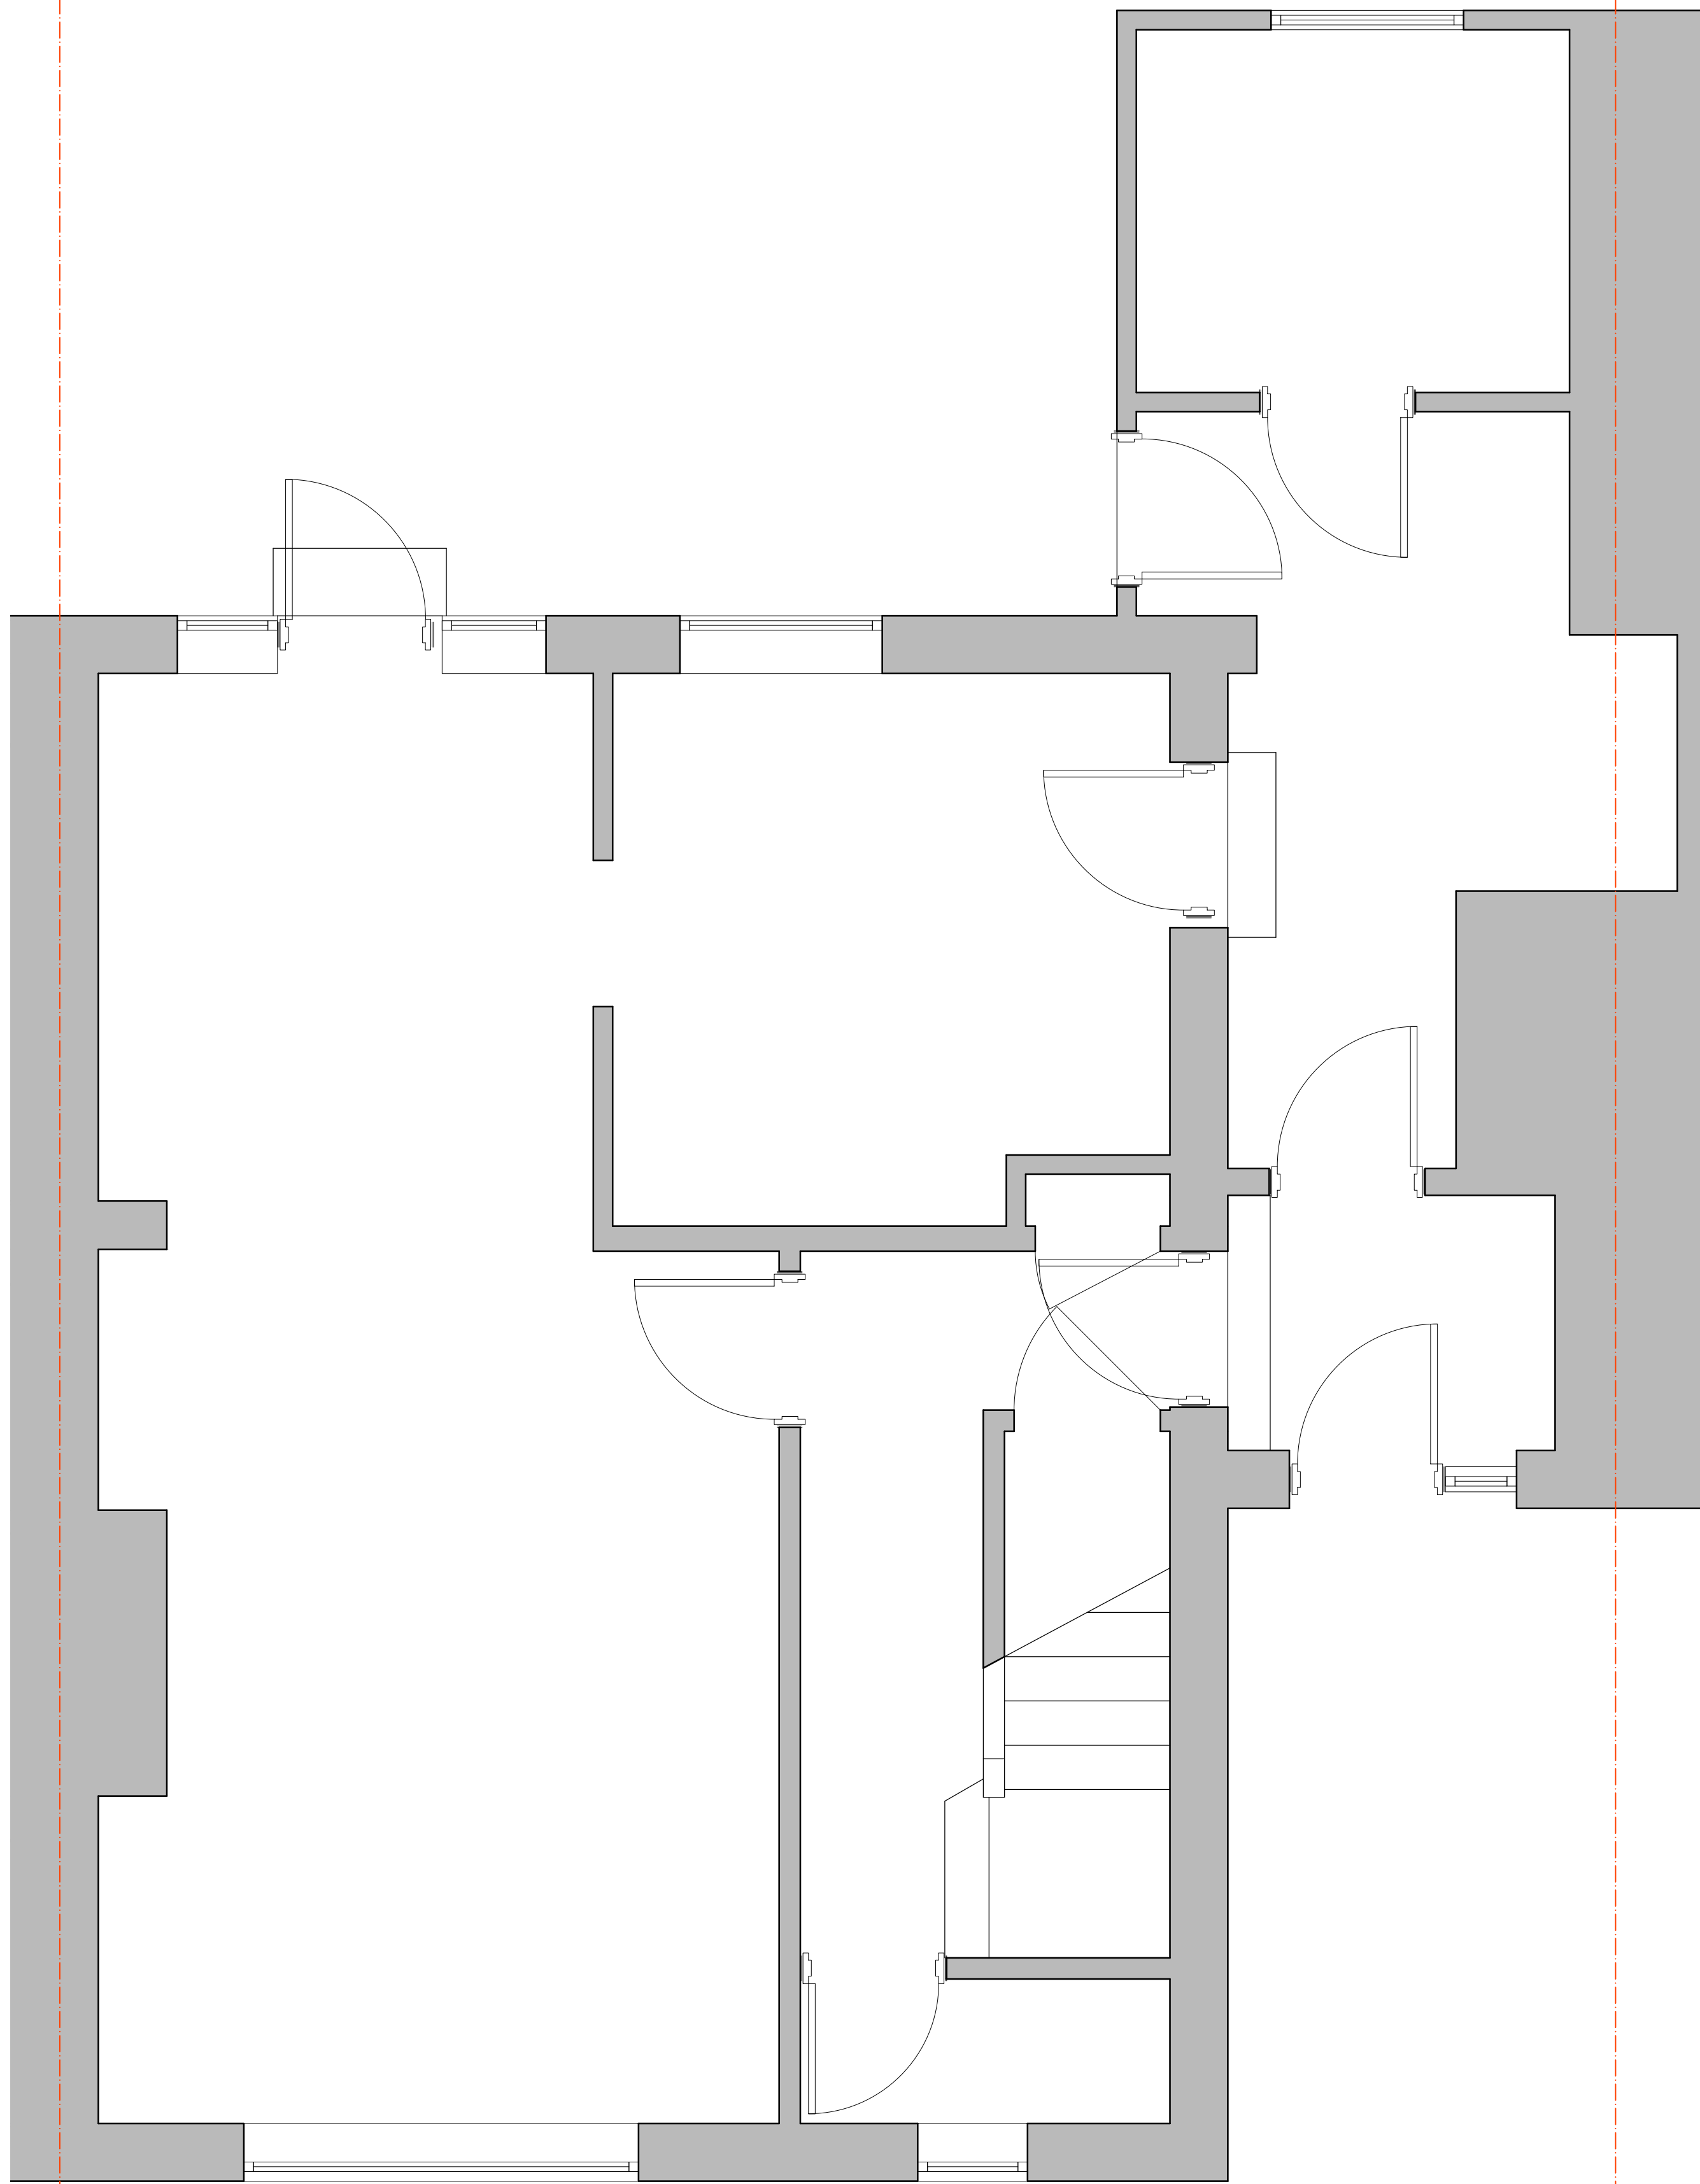

1. EXISTING GROUND FLOOR PLAN
1:25@A1/ 1:50@A3

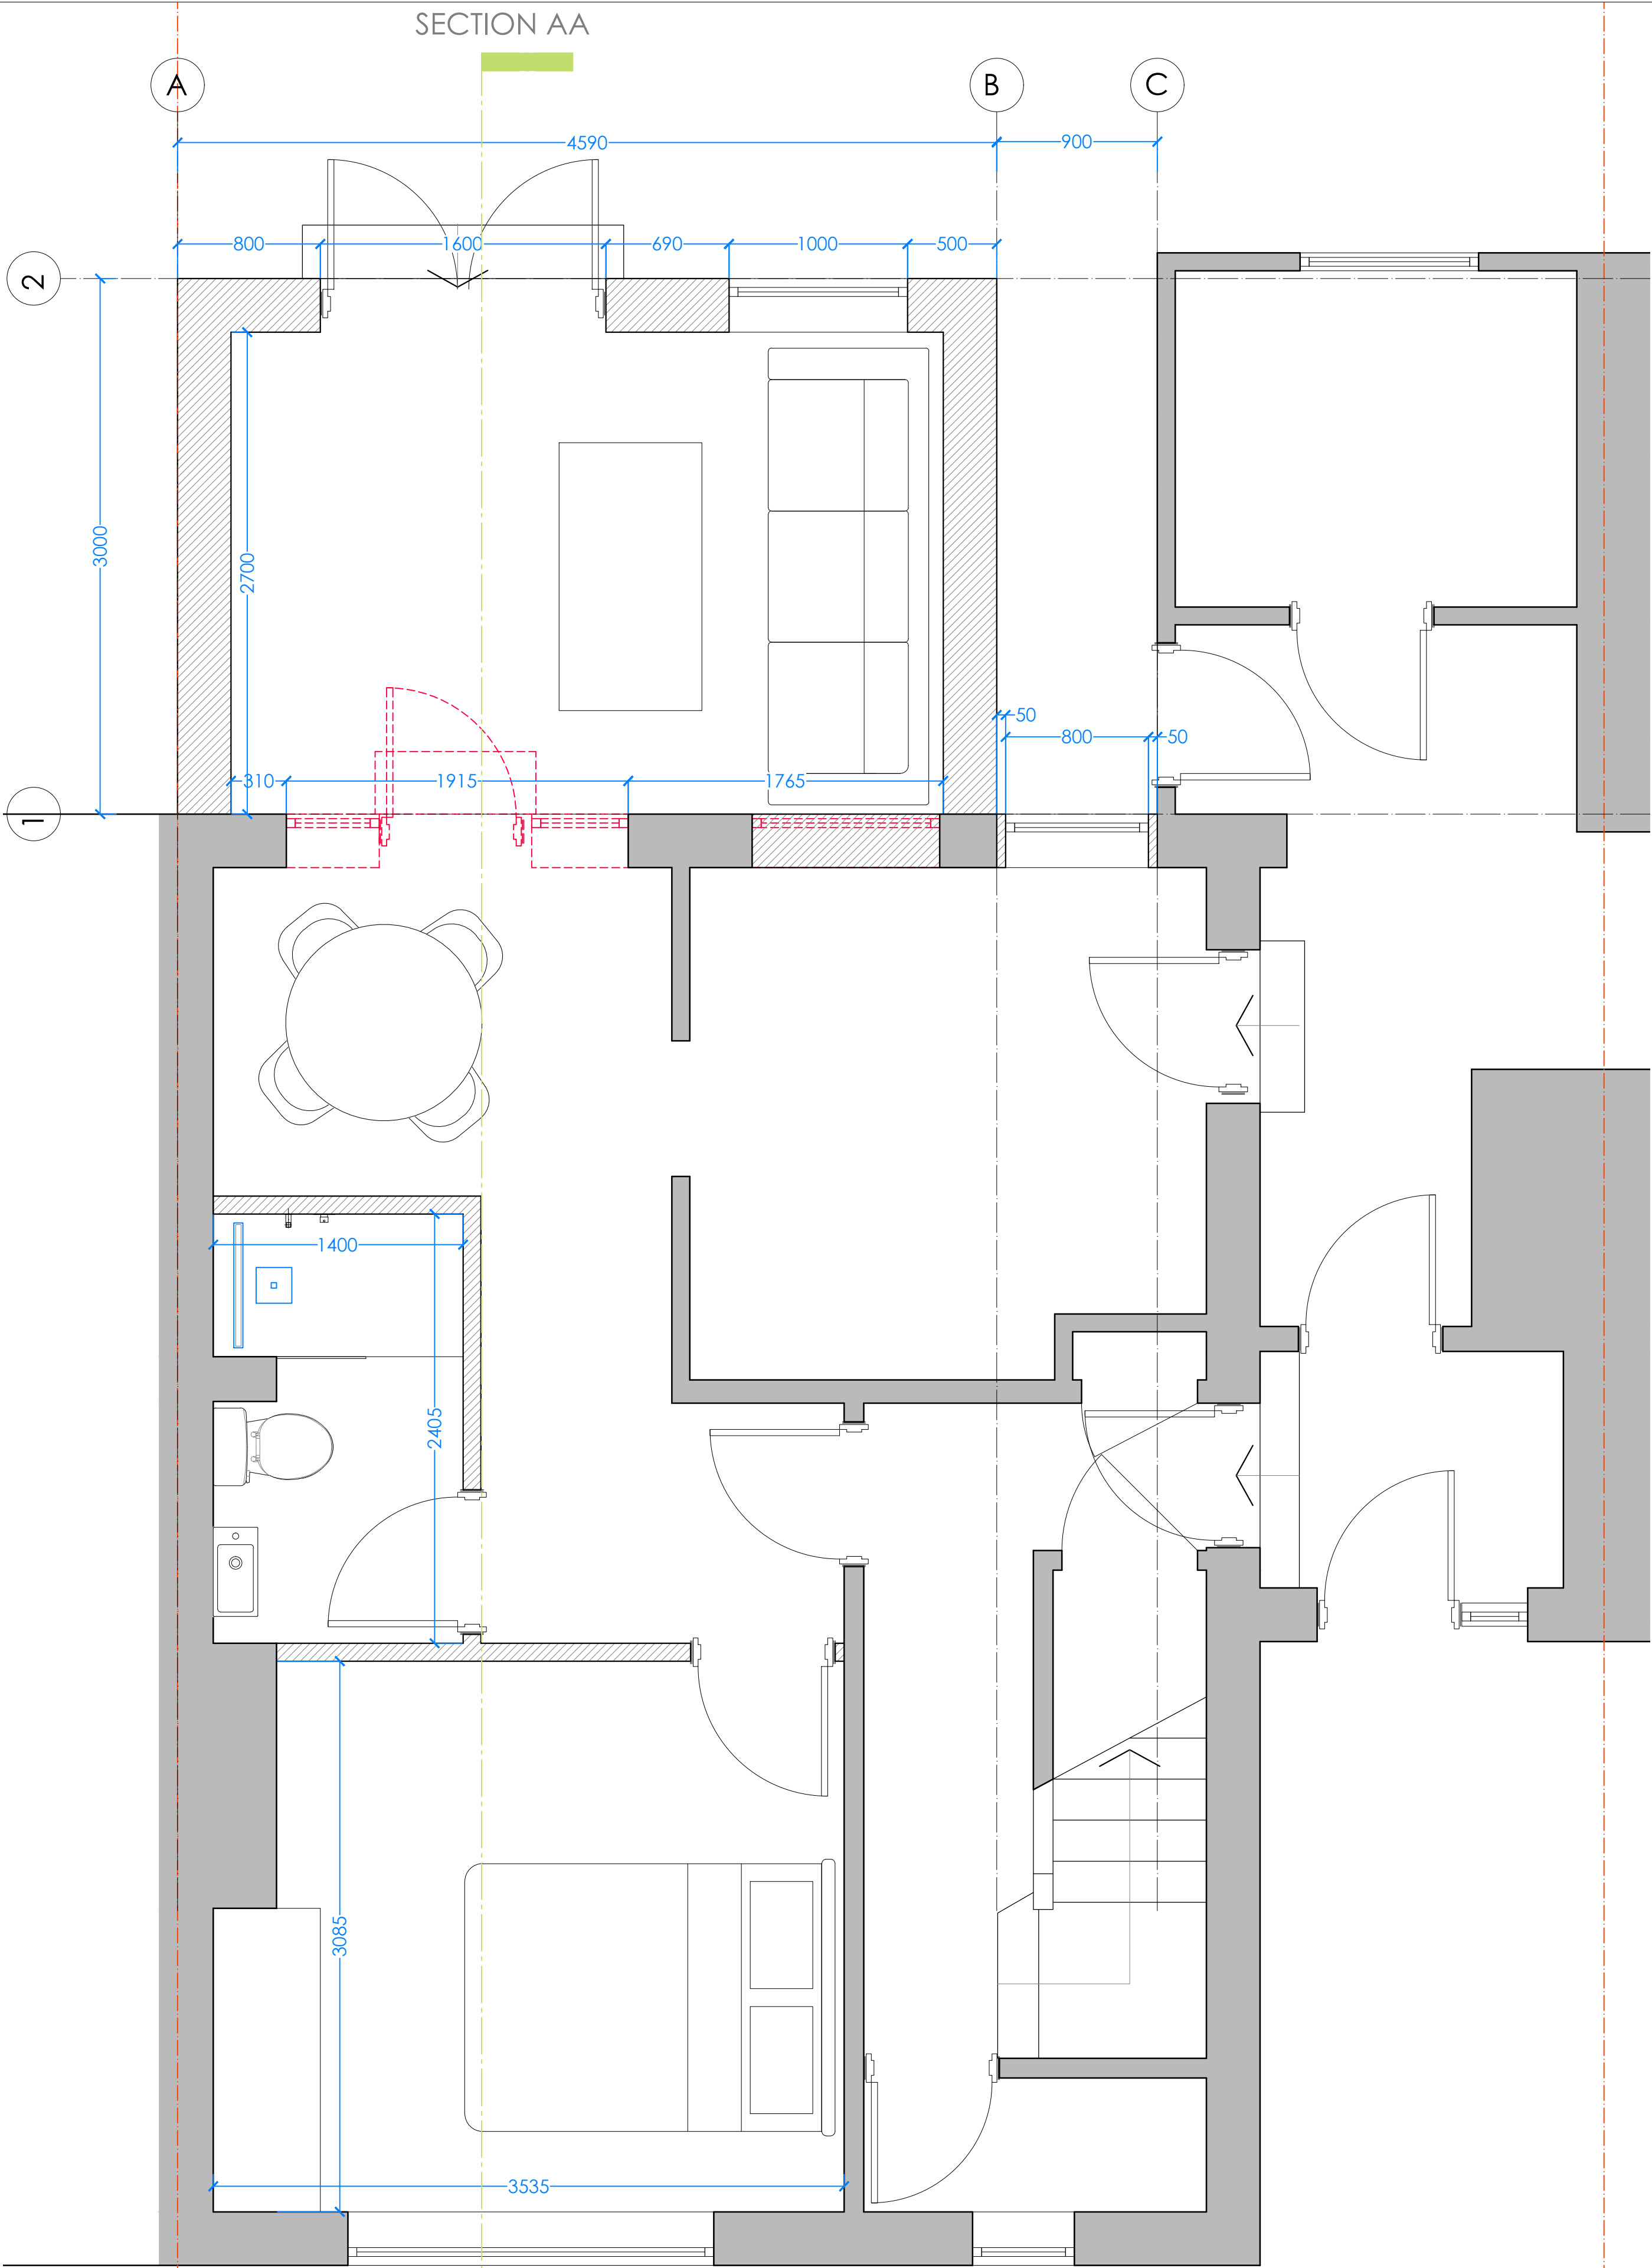

2. PROPOSED GROUND FLOOR PLAN
1:25@A1/ 1:50@A3



TEP
ARCHITECTS

THE EWANG PRACTICE
t: 02083330751 or 07843245504
e: studio@tepractice.com
www.tepractice.com

Client HILLINGDON BOROUGH
Project 273 LONG DRIVE
RUISLIP
HA4 0HT
Title **EXIST & PROP
GROUND FLOOR PLAN**
Drawn by: ISE Checked by: ISE
Date: 23/08/23 Scale: 1:50 @ A1

Rev	Description	By	Date

Drawing number **013 - 04210** Revision