



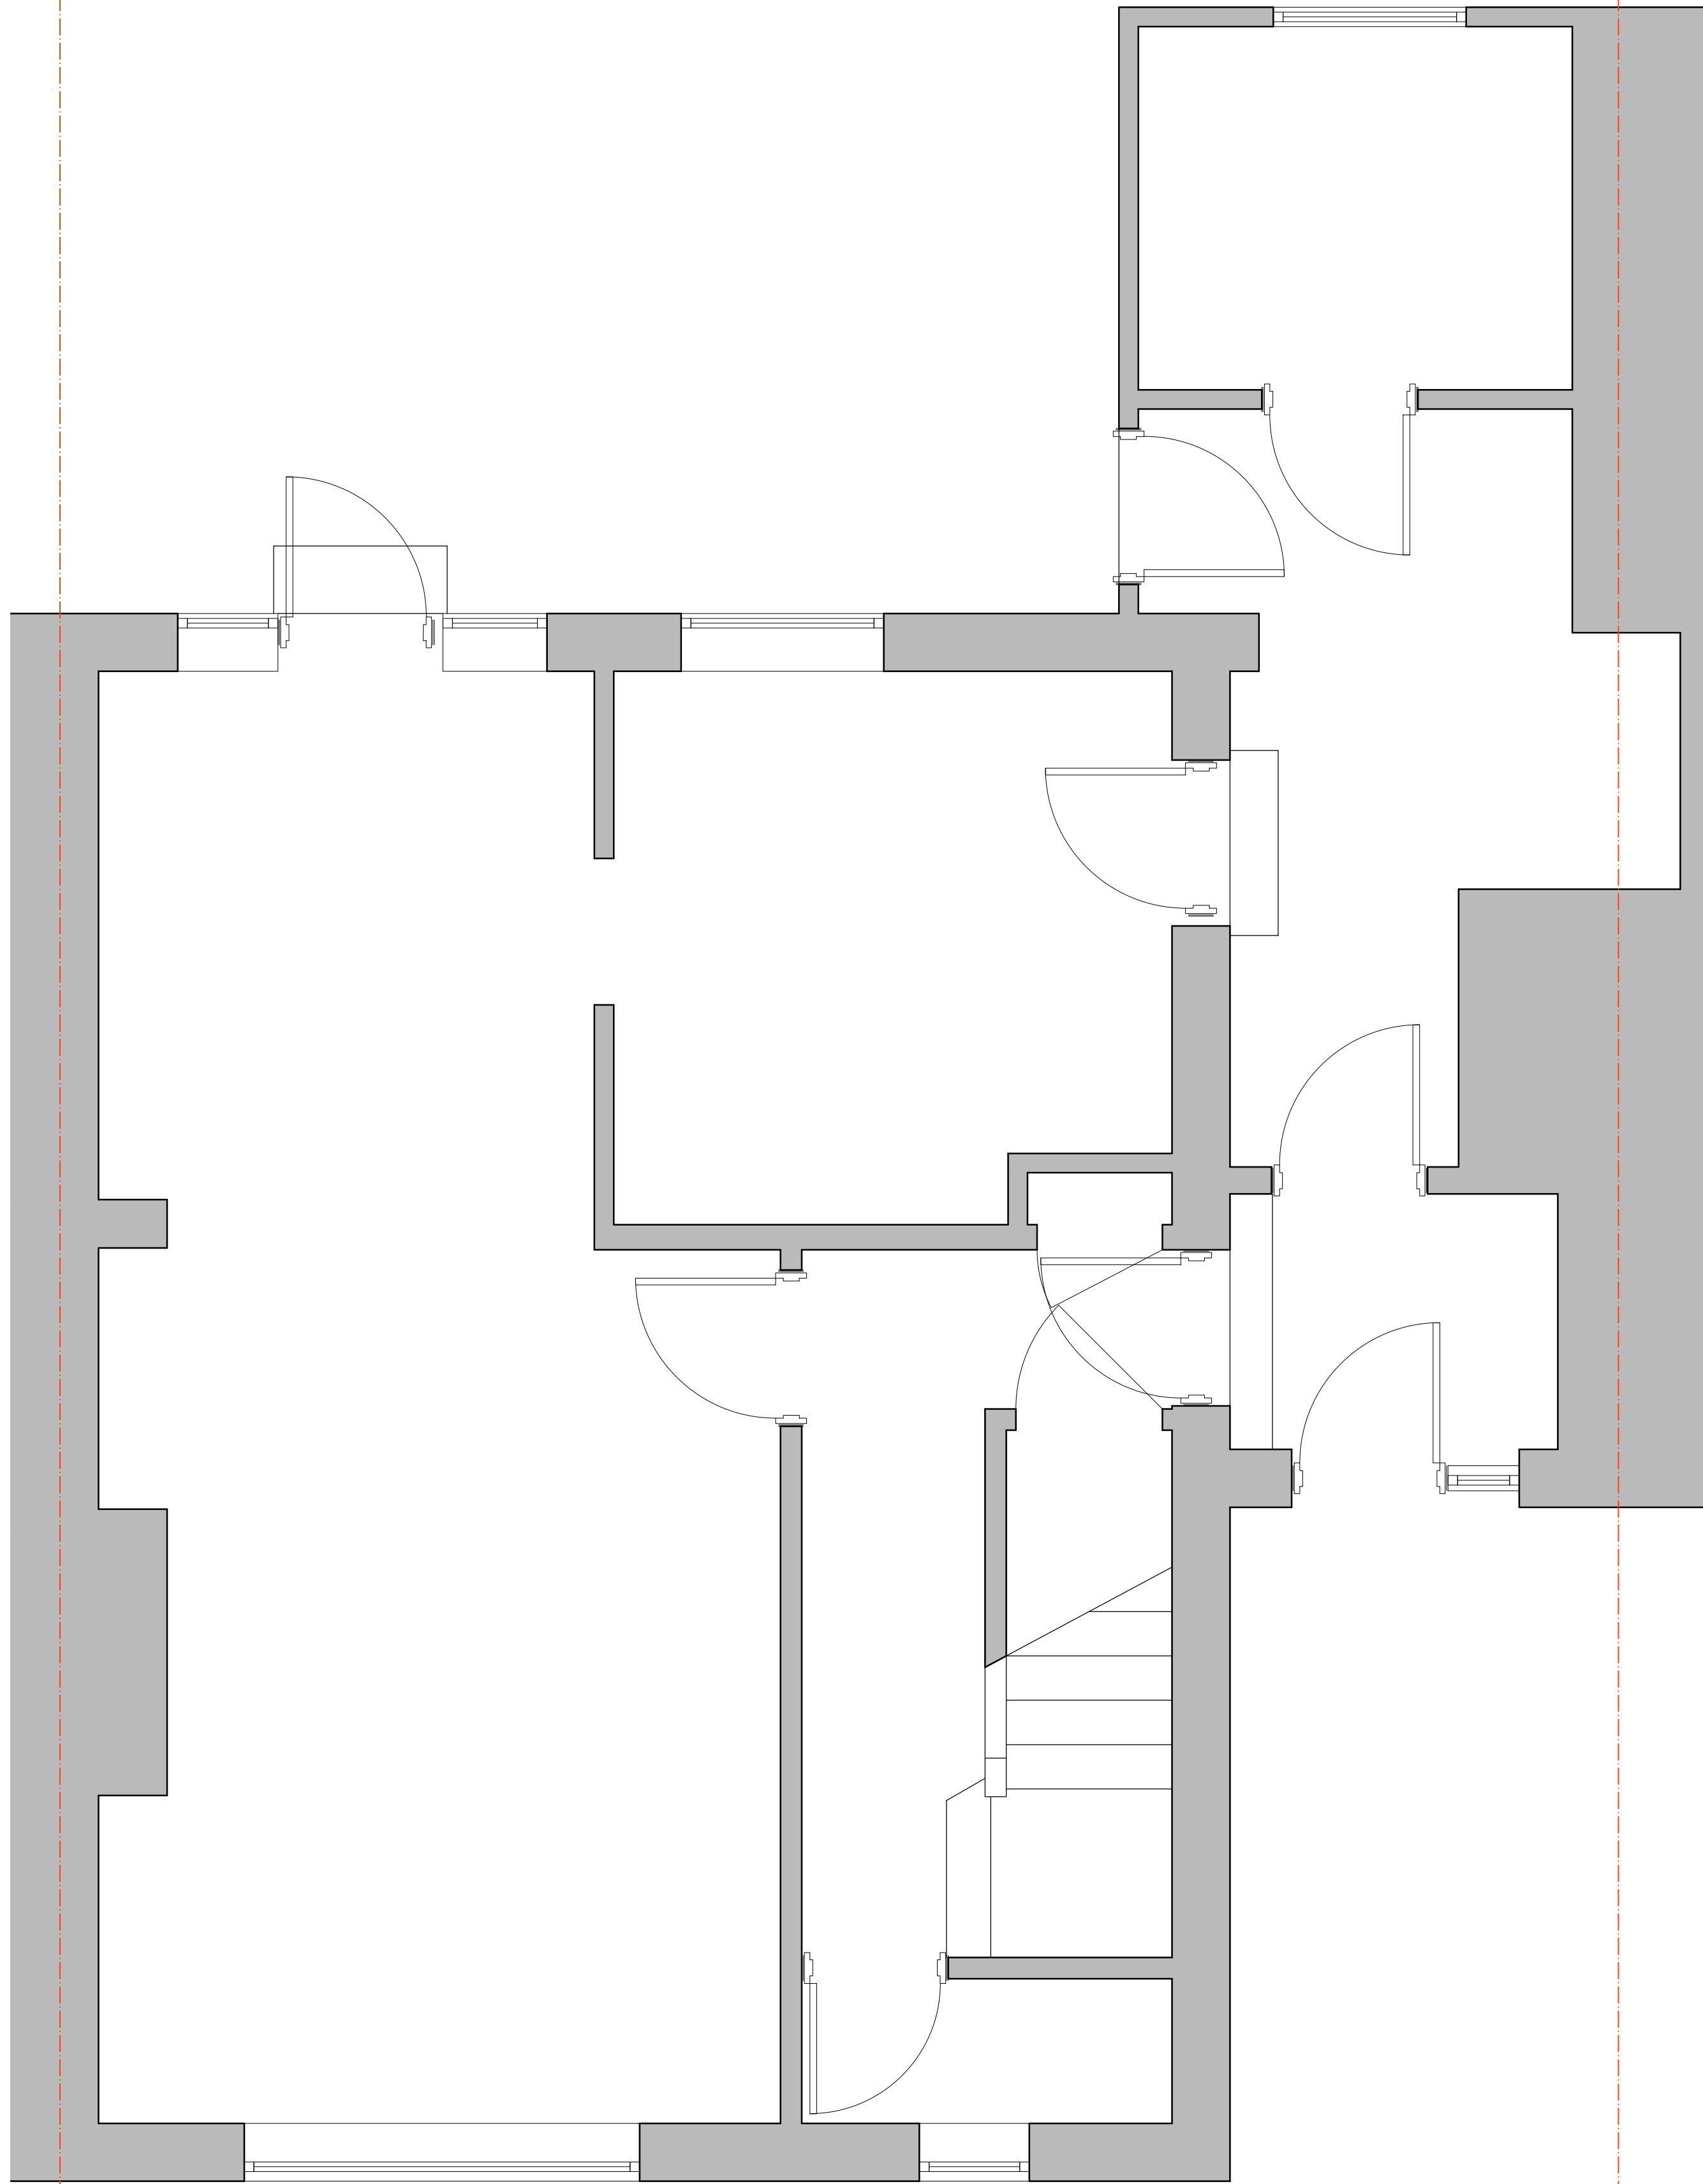

1. EXISTING GROUND FLOOR PLAN
1:25@A1/ 1:50@A3

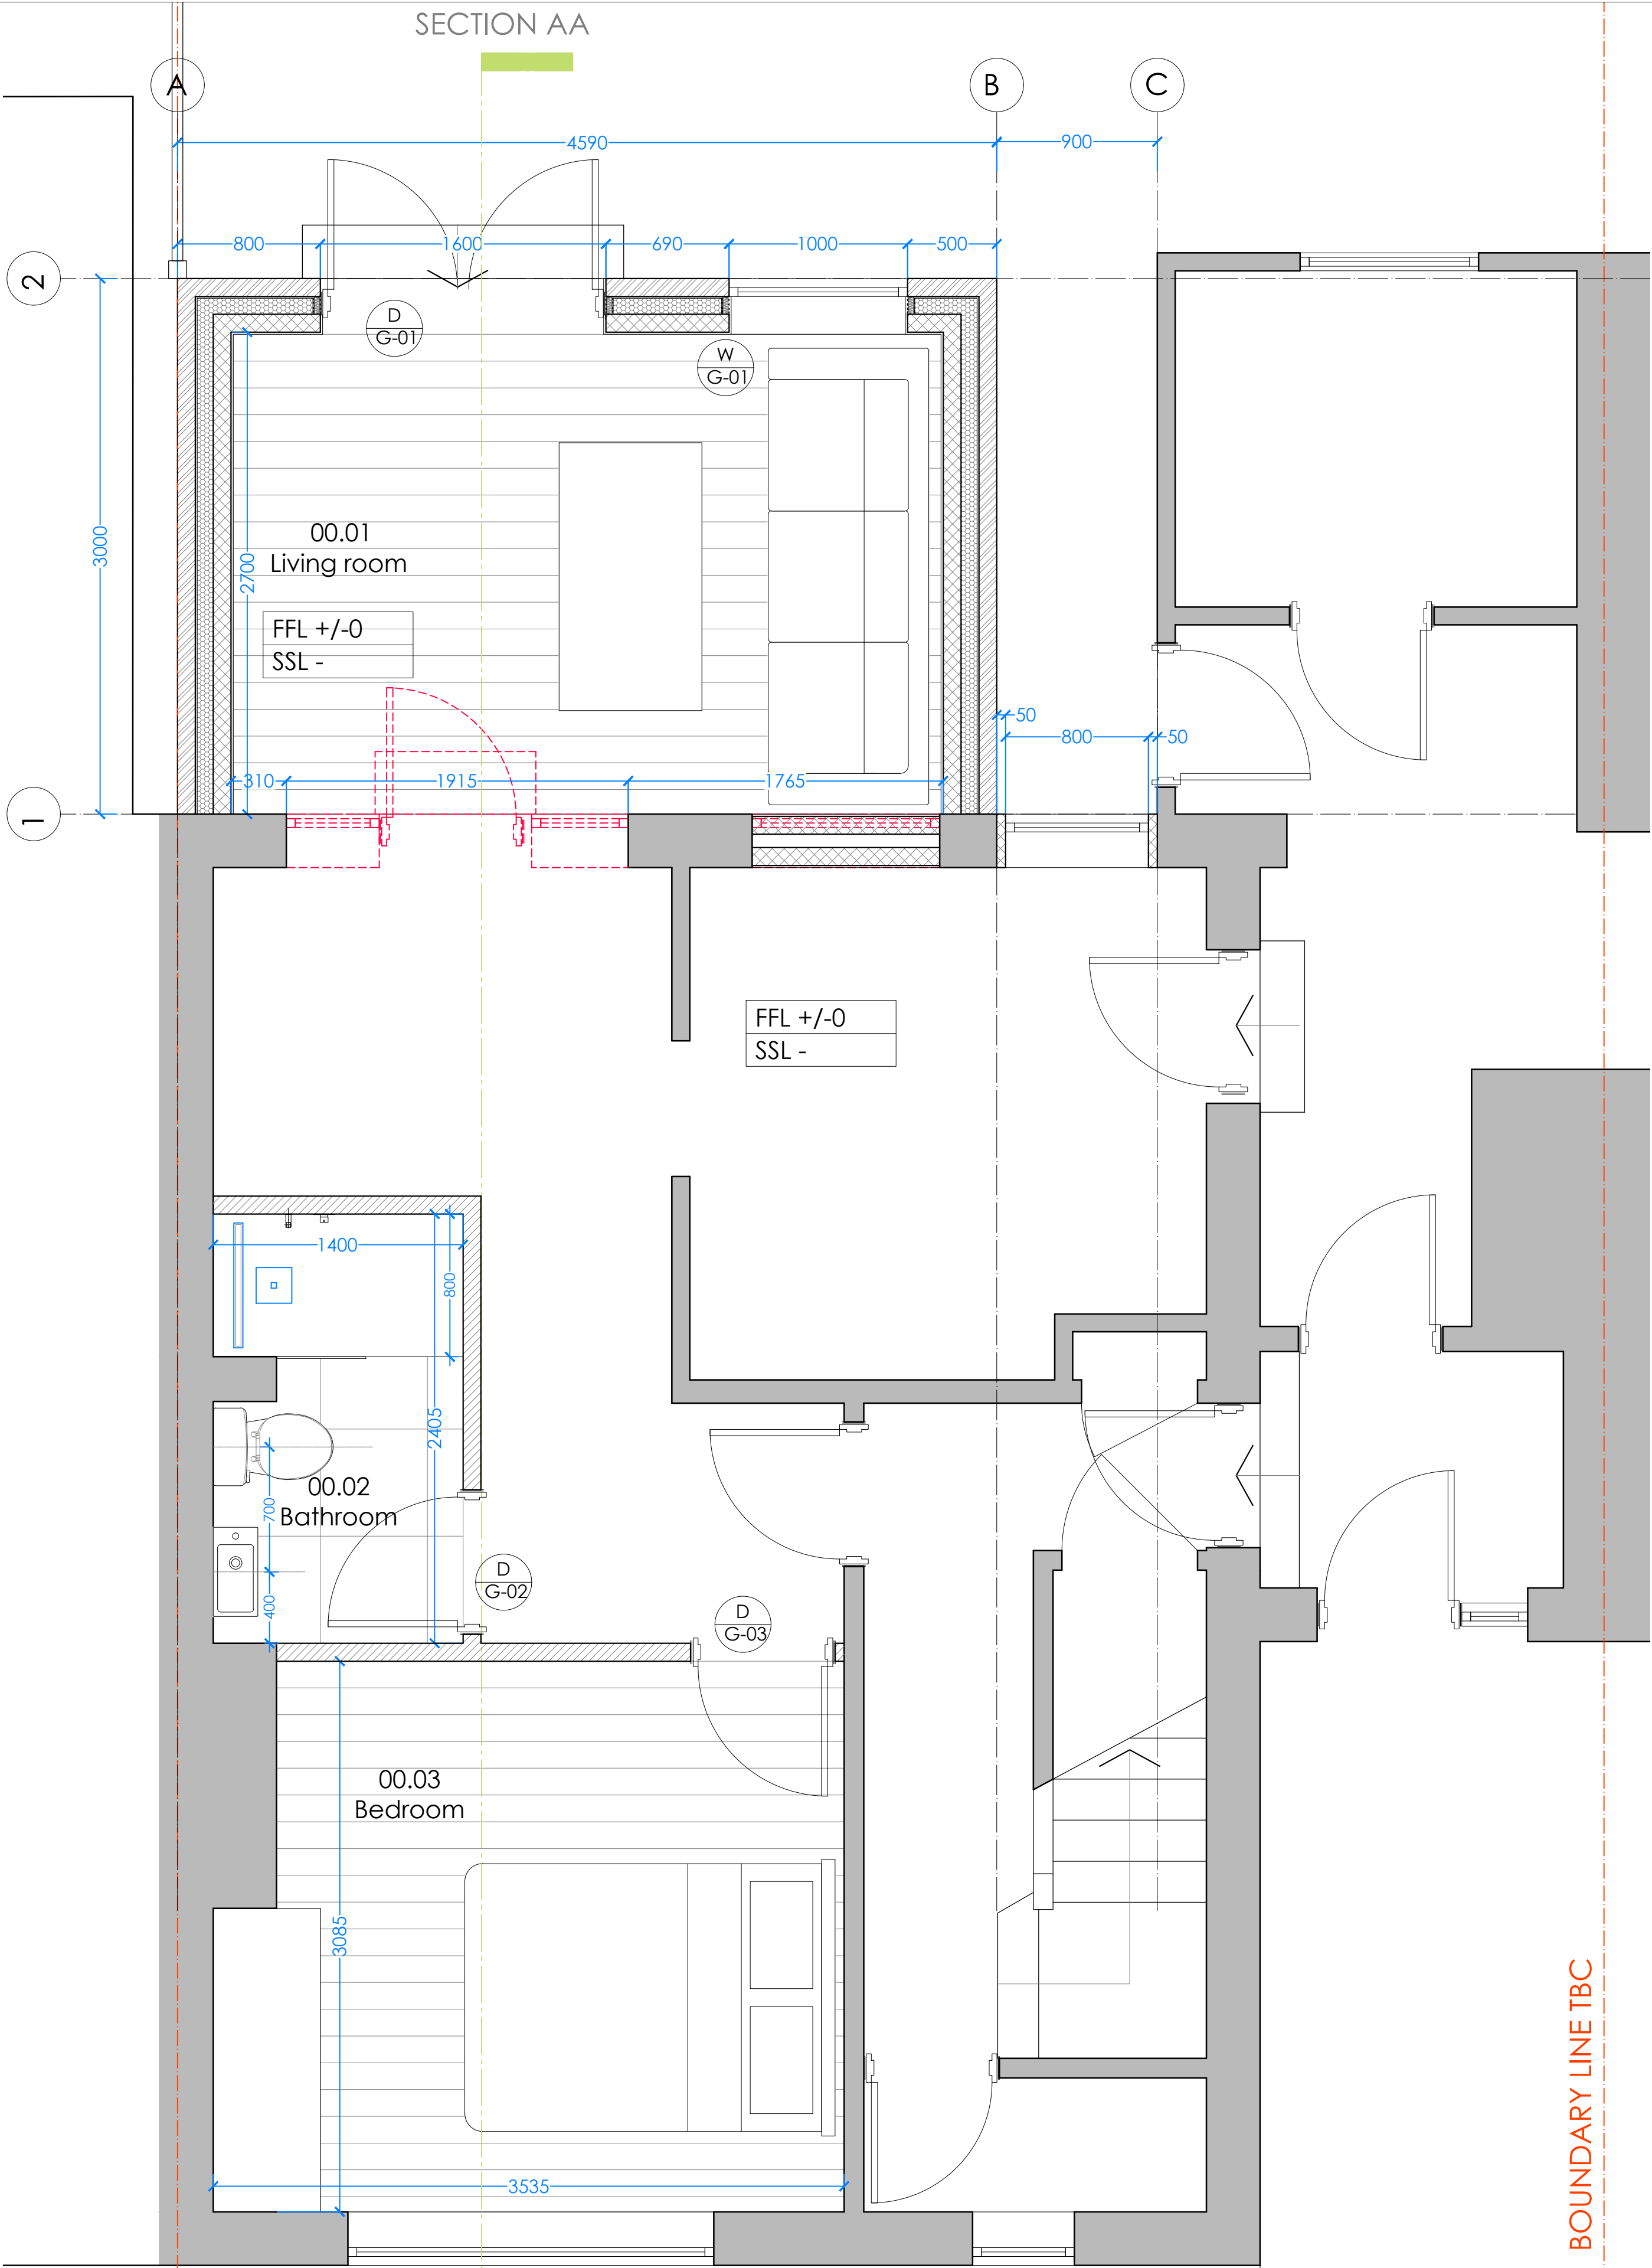

2. PROPOSED GROUND FLOOR PLAN
1:25@A1/ 1:50@A3



TEP
ARCHITECTS

THE EWANG PRACTICE
t: 02083330751 or 07843245504
e: studio@tepractice.com
www.tepractice.com

Client HILLINGDON BOROUGH

Project 273 LONG DRIVE
RUISLIP
HA4 0HT

Title **EXIST & PROP
GROUND FLOOR PLAN**

Drawn by: ISE Checked by: ISE

Date: 23/08/23 Scale: 1:50 @ A1

Rev	Description	By	Date
	Issued for planning	ISE	01/10/2023
A	All materials used will be of similar to existing	ISE	23/10/2023

Drawing number
013 - 04210

Revision
A

BOUNDARY LINE TBC