

Client HILLINGDON BOROUGH

Project 273 LONG DRIVE
RUISLIP
HA4 0HT

Title **EXIST & PROP
REAR ELEVATION**

Drawn by: ISE

Checked by: ISE

Date: 23/08/23

Scale: 1:50 @ A1


Rev	Description	By	Date

Drawing number
013 - 04220

Revision



1. EXISTING REAR ELEVATION
1:25@A1/ 1:50@A3

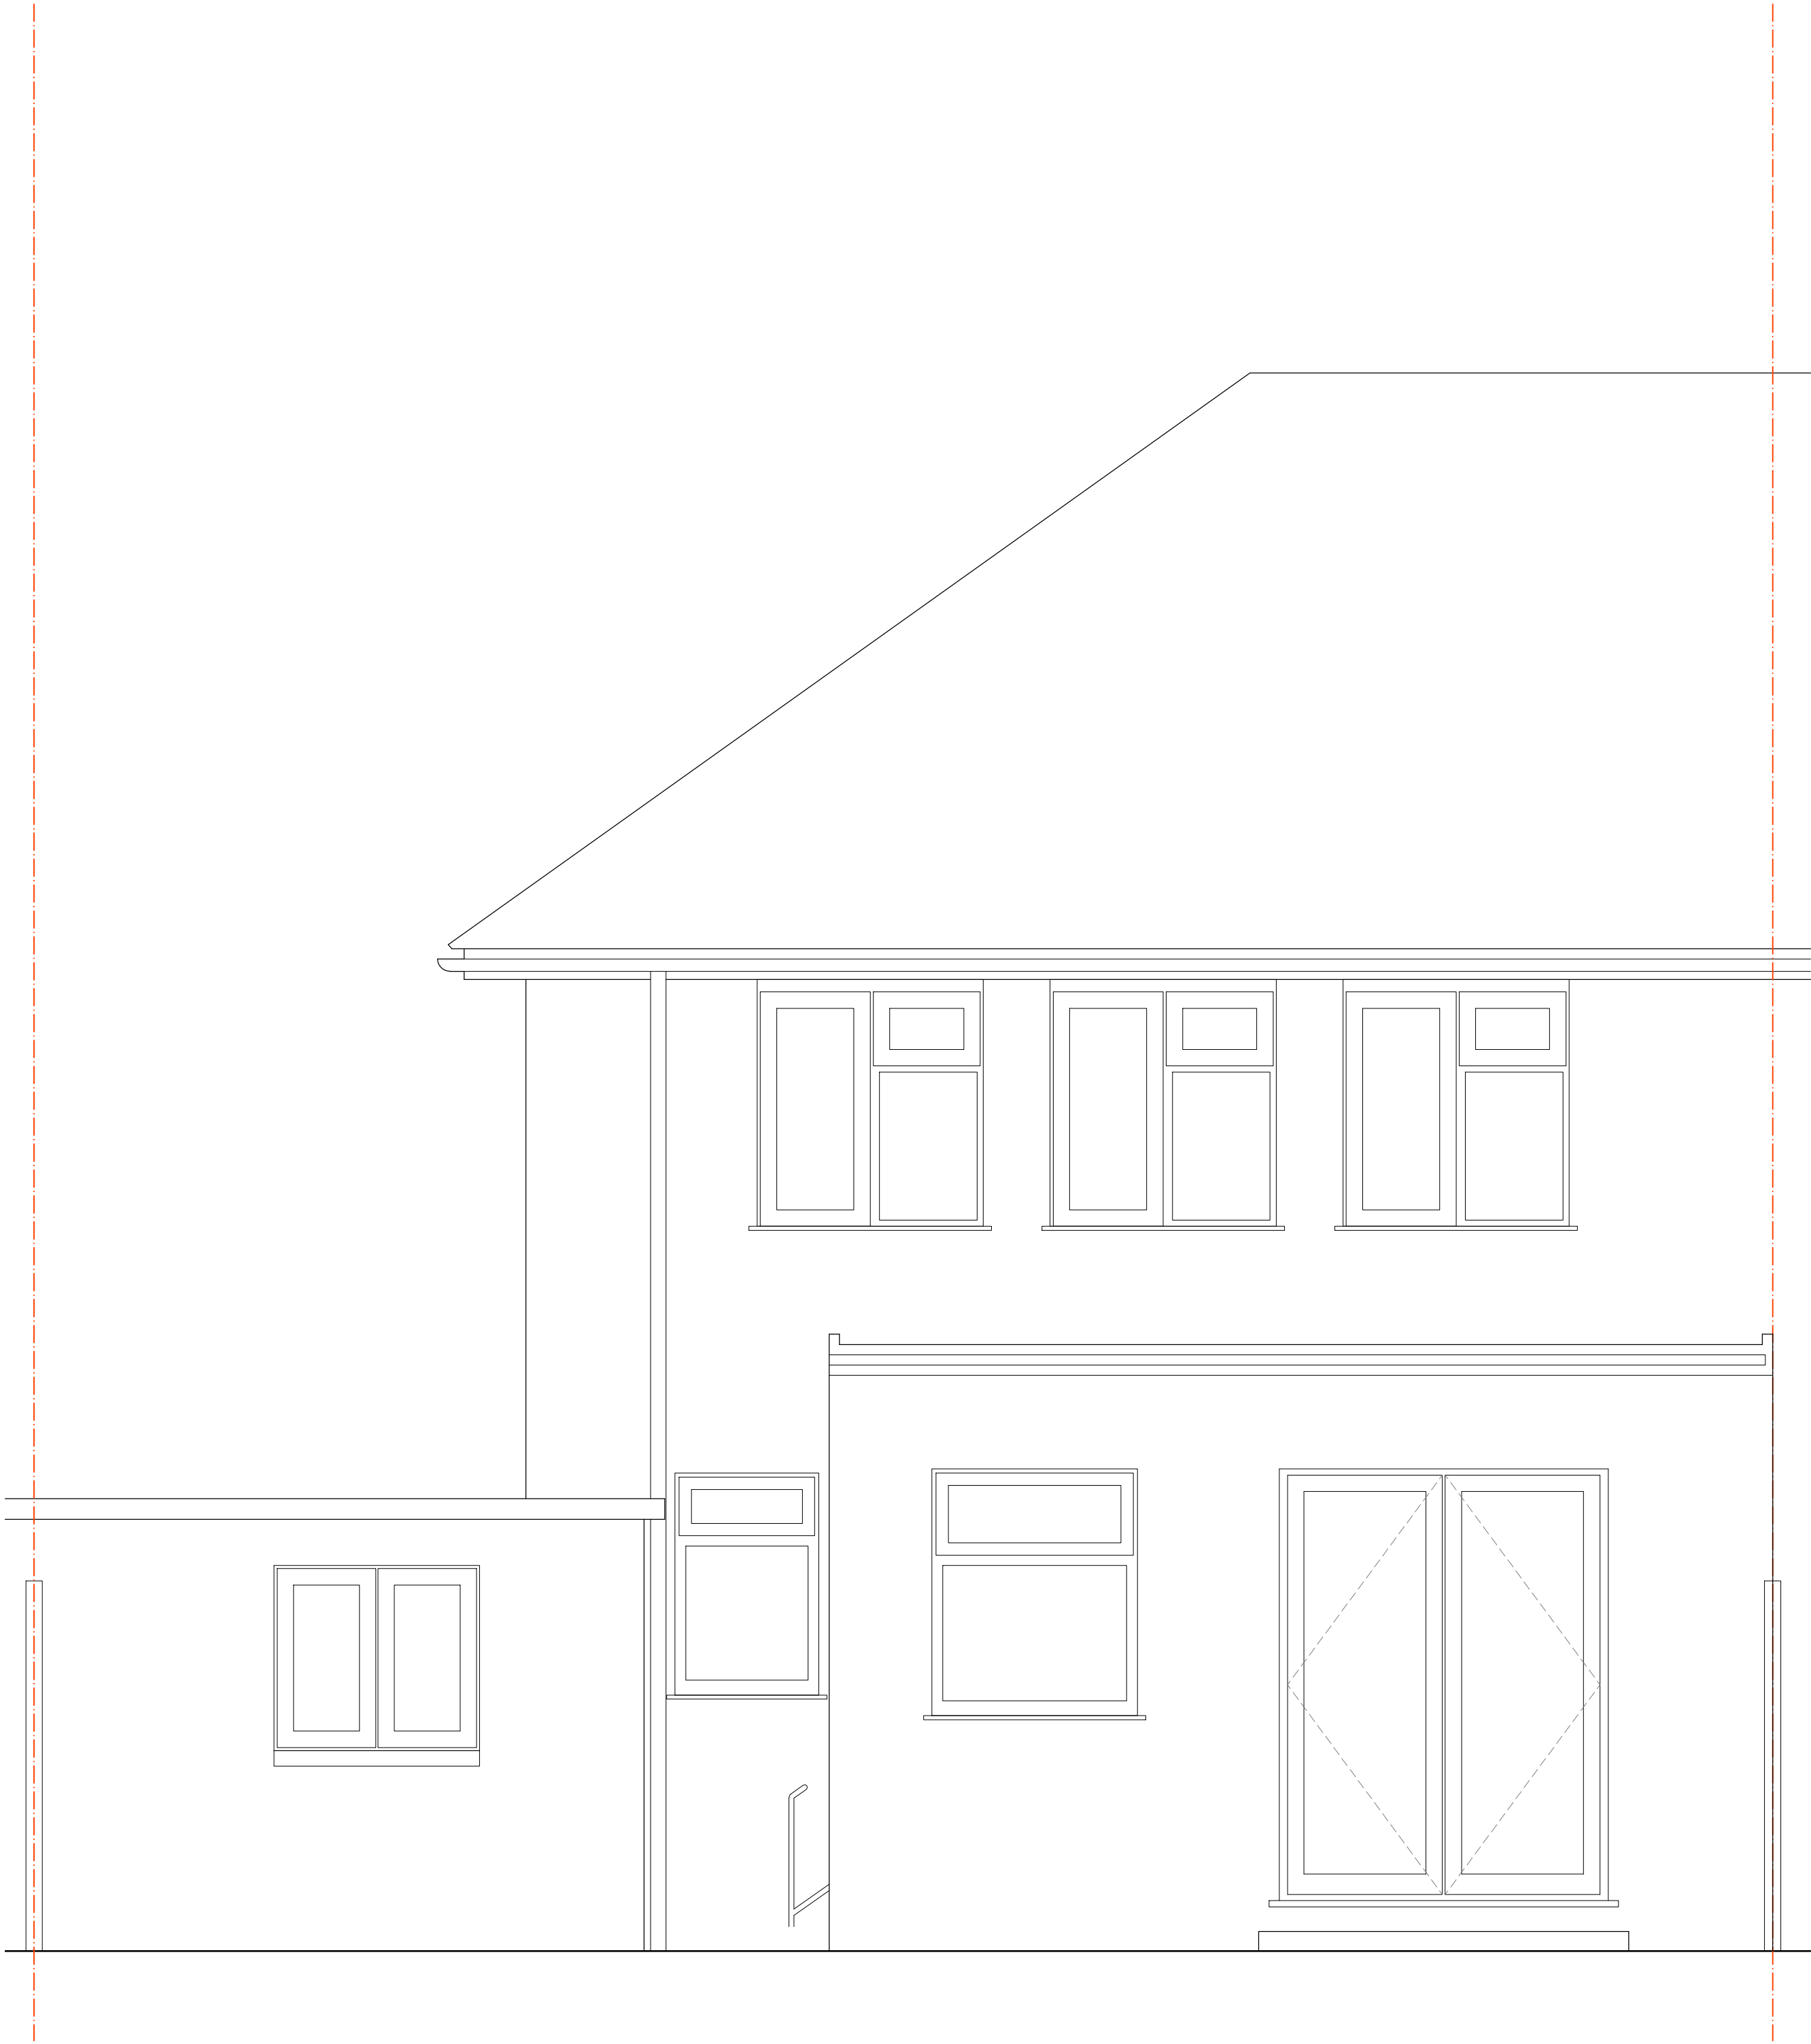

2. PROPOSED REAR ELEVATION
1:25@A1/ 1:50@A3

SCALE 1:25

