




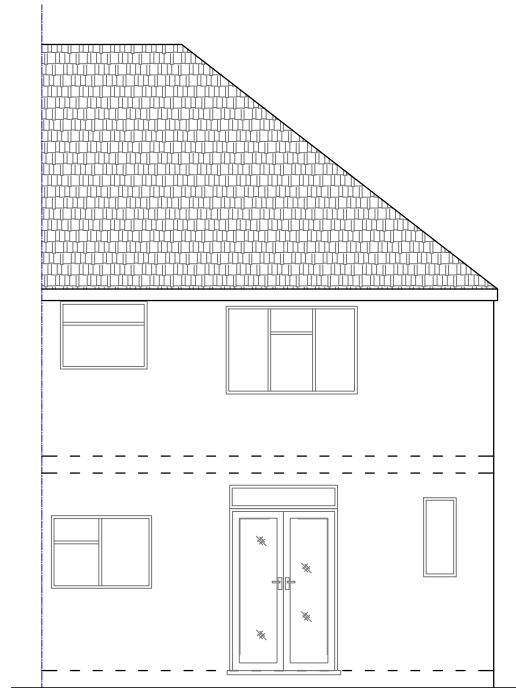


EXISTING REAR ELEVATION  
Scale 1:100

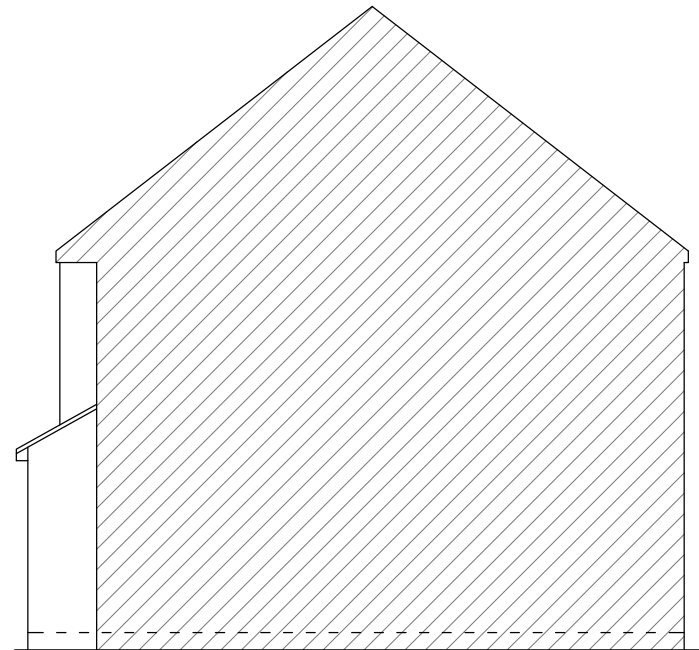


EXISTING SIDE ELEVATION 01  
Scale 1:100

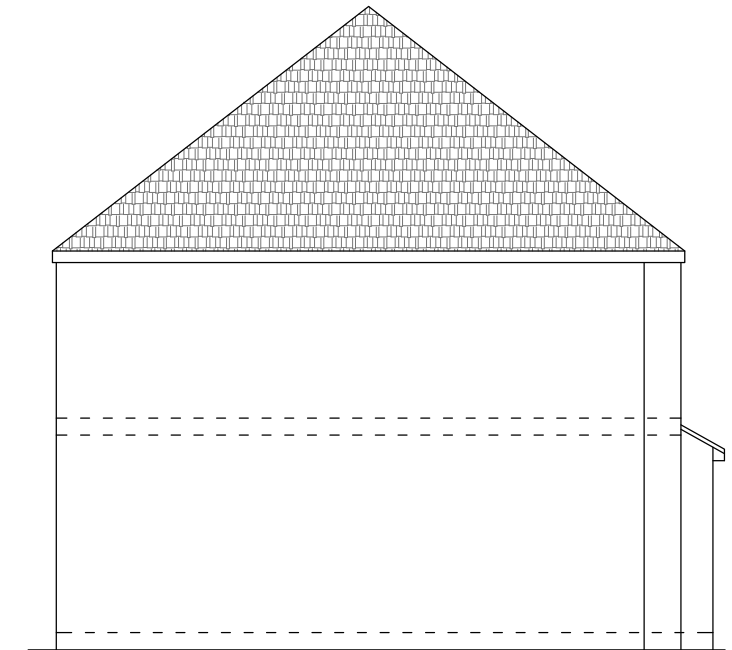

EXISTING SIDE ELEVATION 02  
Scale 1:100

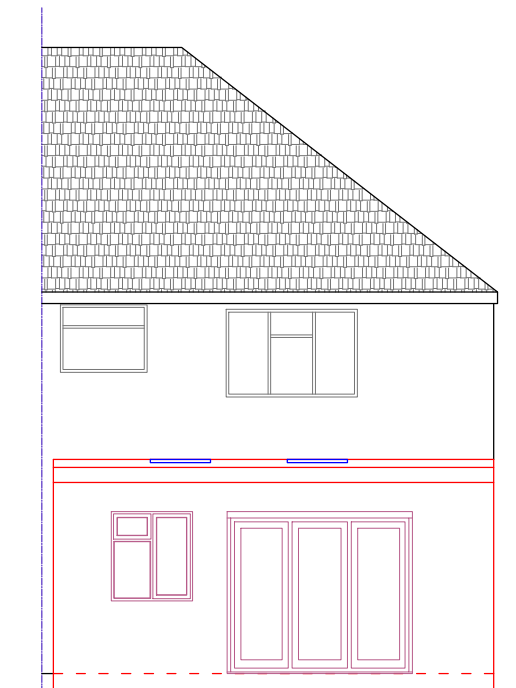


PROPOSED REAR ELEVATION  
Scale 1:100

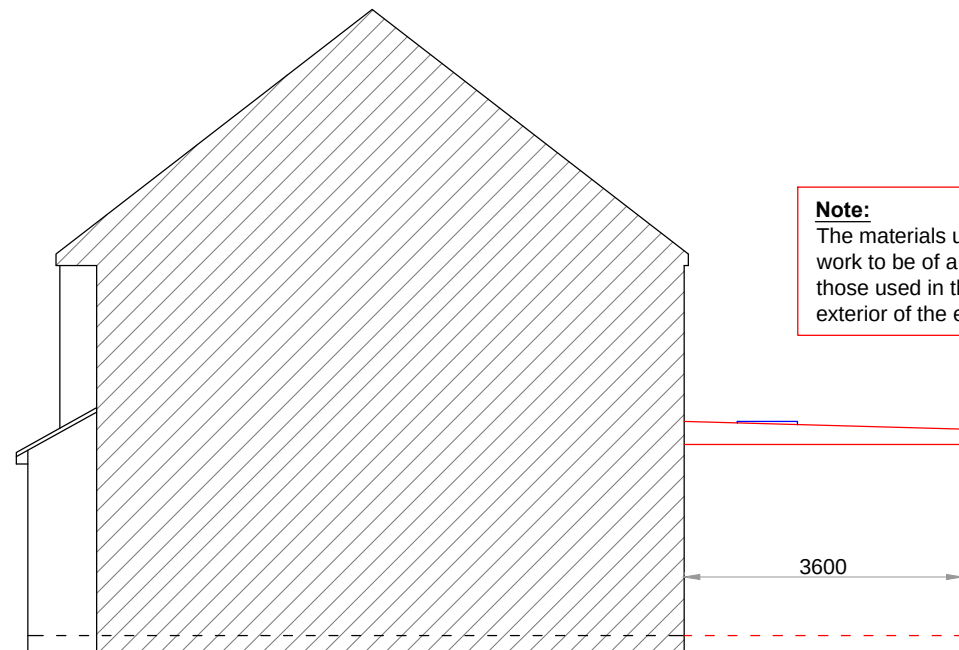


PROPOSED SIDE ELEVATION 01  
Scale 1:100

**Note:**  
The materials used in any exterior work to be of a similar appearance to those used in the construction of the exterior of the existing building.

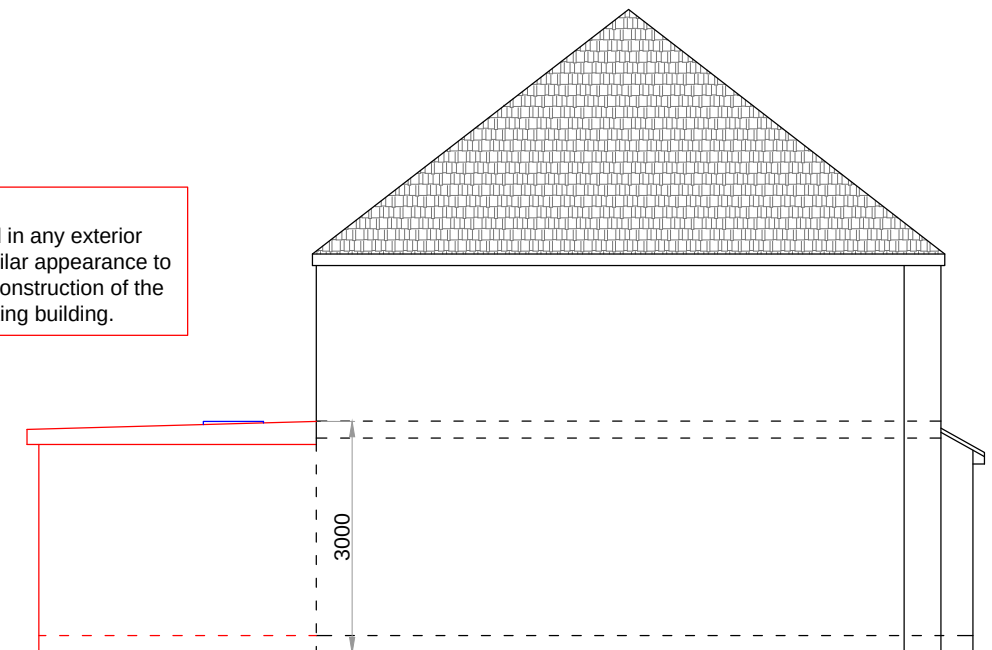

PROPOSED SIDE ELEVATION 02  
Scale 1:100

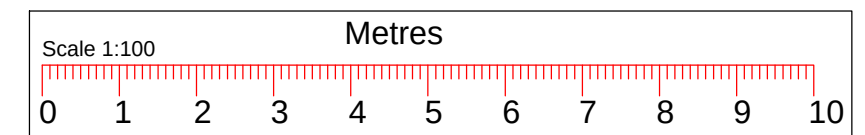

TITLE: SINGLE STOREY REAR EXTENSION.

CLIENT NAME :  
SITE ADDRESS : 12 CHURCHILL AVENUE,  
UXBRIDGE,  
UB10 0EB.



Contact: M.Ramela (BSc.)  
Tel : 07885503039  
Email : mathu\_eng@yahoo.co.uk  
Web : mkmdesigns.co.uk

**IMPORTANT NOTE:**  
1.This drawing is copyright of MKM DESIGN AND CONSTRUCTION LTD . This can be used for any purposes, if it is issued/submitted by us only.  
2.Contractor/Builder to check all dimensions on site before commencement of any works, any discrepancies to be notified to us in writing.  
3.All works shall comply with the latest Building Regulations & be to the satisfaction of the Local Authority.  
4.Materials shall be suitable for the purpose for which they are used & the quality shall not be lower than that defined in the relevant British standards.  
5.The structural beam sizes shown on this drawing shall be installed once the beam sizes and structural calculations are approved by the Local Authority. Any changes to beam length and bearing plate/ bearing pier sizes to be confirmed with our engineer.

Dwg No:MKM/23/CHU12/PL02

Page :02/02

Drwn By :M.MATHU

Date :08/09/2023

Scale : Shown@A3