




EXISTING SITE PLAN

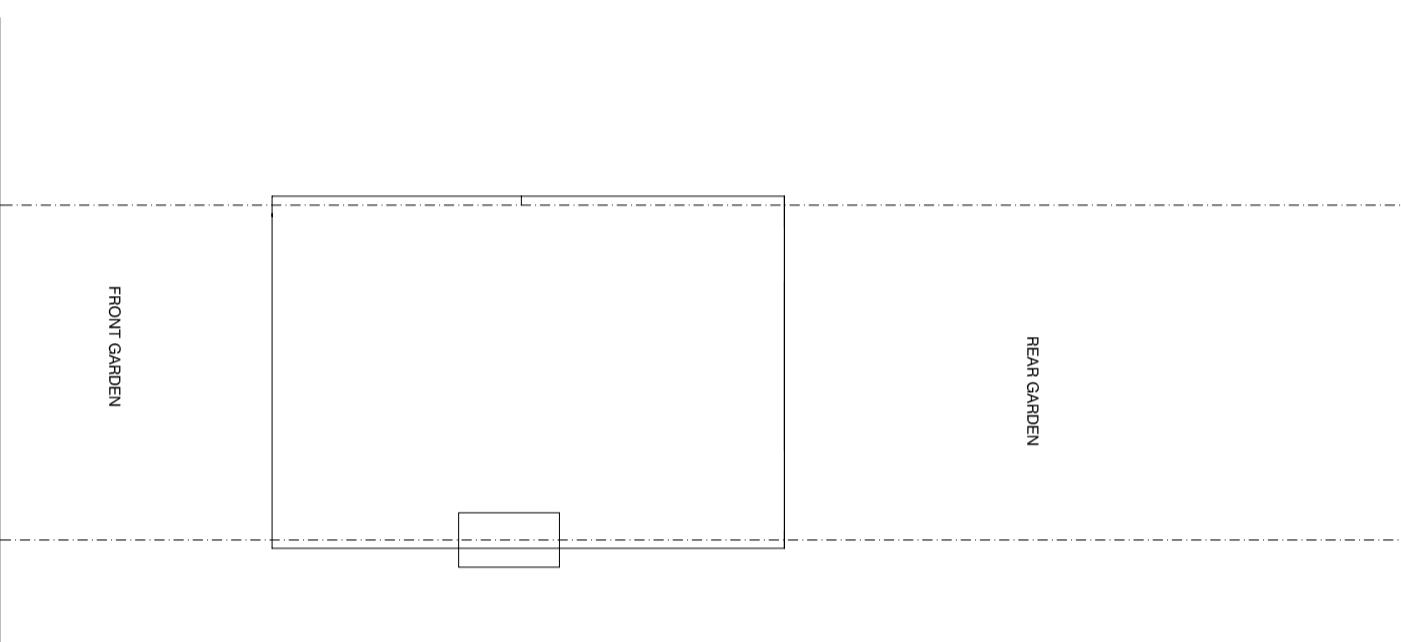

SCALE BAR

 

PROPOSED SITE PLAN

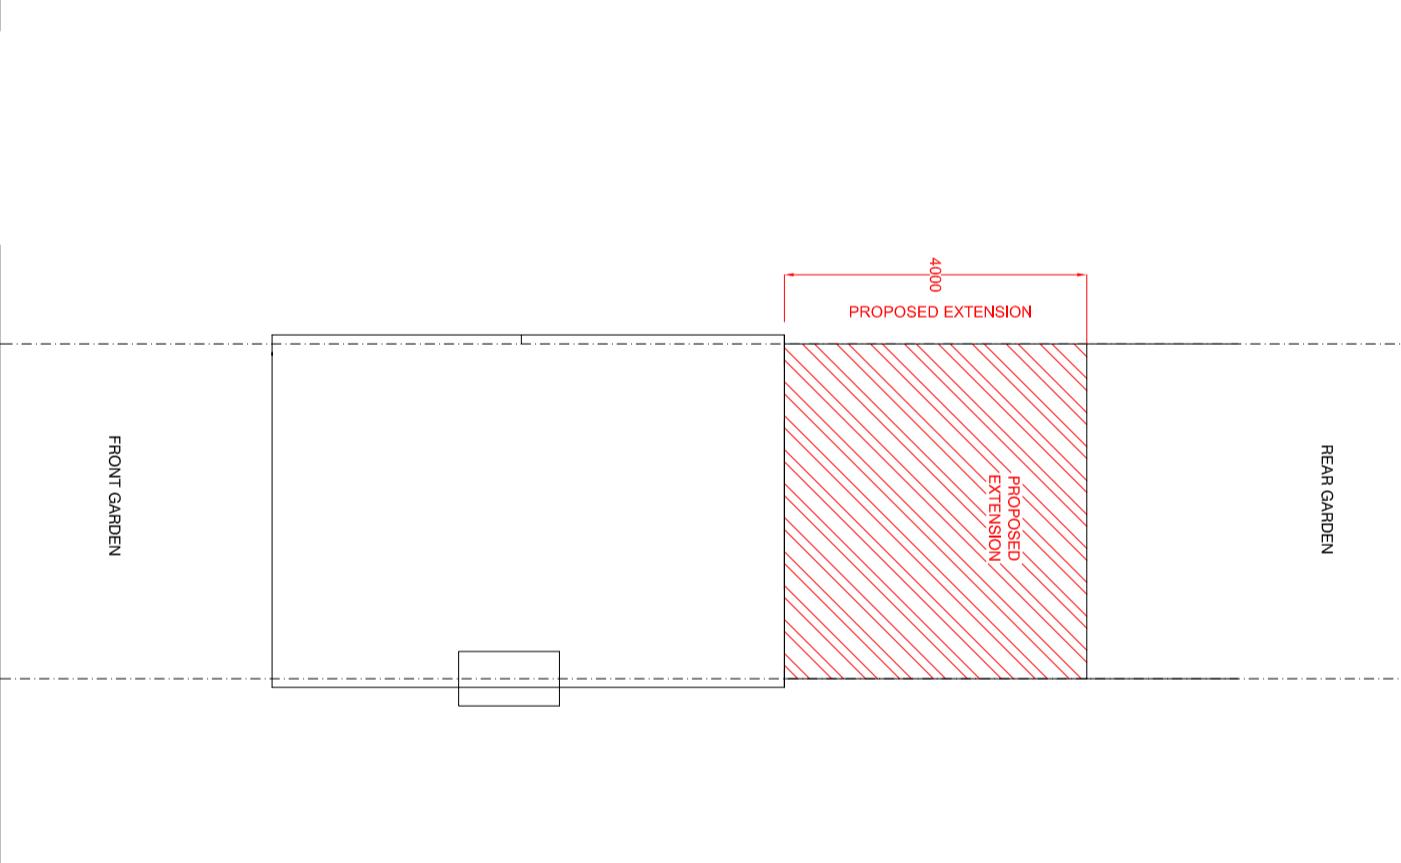

OAKINGTON AVENUE



Suite -1104,
344-348 , High Road, Ilford
Essex, IG11QP
Tel:07402234647
Email:futurerevisions27@gmail.com

CLIENT

Mr. Sanwan Singh Nahar

JOB TITLE

Proposal for Single storey Rear extension
to a dwelling House
site at 4 Oskington Avenue , Hayes
Hayes UB3 4AQ

DRAWING TITLE

Existing & Proposed Site Plan

SCALE	DATE
1:100@A2	03-09-2023
DRAWING NO.	REVISION-
FV-2023-03-	