



EXISTING SITE PLAN

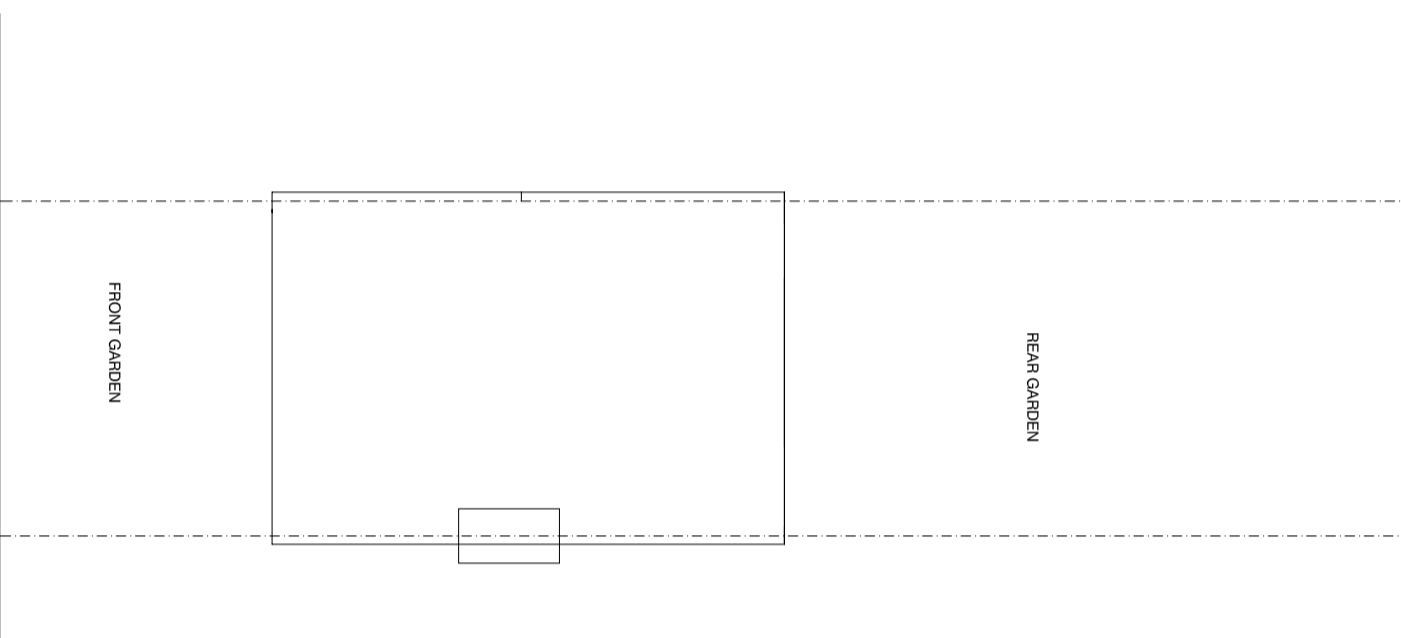


PROPOSED SITE PLAN

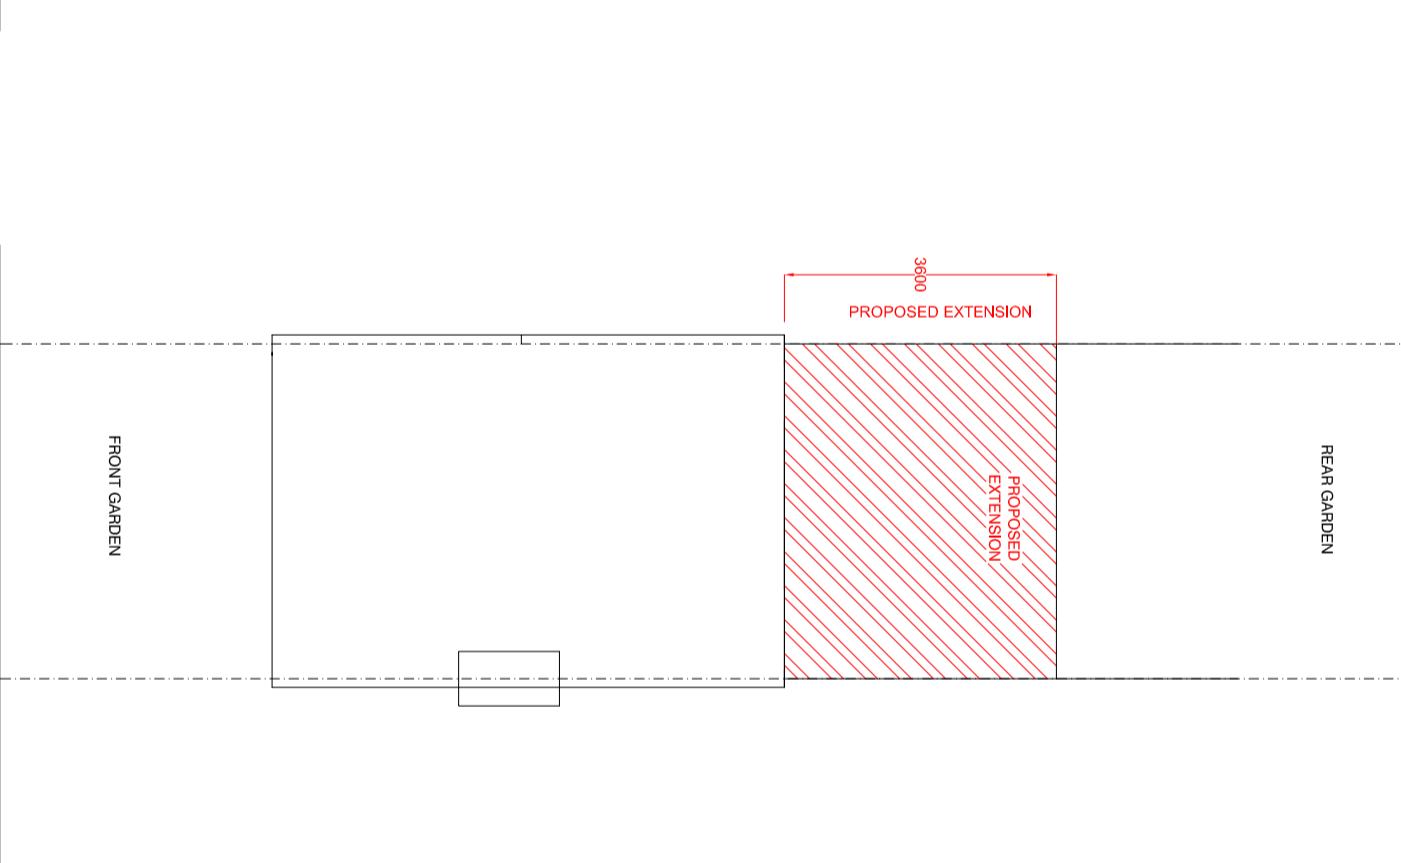

SCALE BAR
0m 4m 8m



OAKINGTON AVENUE

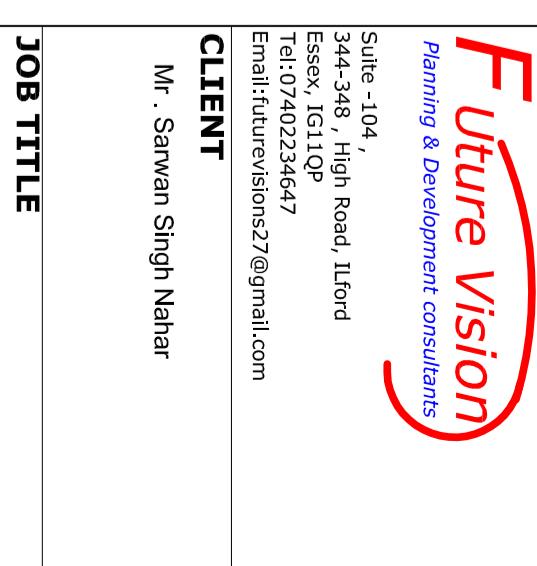

CLIENT
Mr. Sanwan Singh Nahar

JOB TITLE

Proposal for Single storey Rear extension
to a dwelling House
site at 4 Oskington Avenue , Hayes
Hayes UB3 4AQ

DRAWING TITLE

Existing & Proposed Site Plan

SCALE	DATE
1:100@A2	30-10-2023
DRAWING NO.	
FV-2023-03-A	REVISION-A