



Block Plan - 1:500



Site Location Plan - 1:1250

Client
Project
Drawing title
Site Location & Block Plan

Revisions

London Fields Studios
11-17 Exmouth Place
London E8 3RW
T +44(0)20 7993 4530
F +44(0)20 7923 4753


All rights reserved. FDR asserts its rights under the Copyright, Designs and Patents Act 1988 (Unless otherwise agreed in writing).

Figured dimensions only are to be taken from this drawing. Do not scale this drawing.
All dimensions are in millimetres unless otherwise stated. All dimensions shall be checked on site prior to works commencing or a property being sold. Any discrepancies shall be reported to FDR. FDR will not be liable for any discrepancies found on drawings.

Planning

File reference
23820 - F00
Drawn by
FN
Checked by
RP
Date drawn
August 23
Date checked
29/08/23
Scale at A3
Project number
1:1250/500 23820
Drawing number
100
Revision

FDR

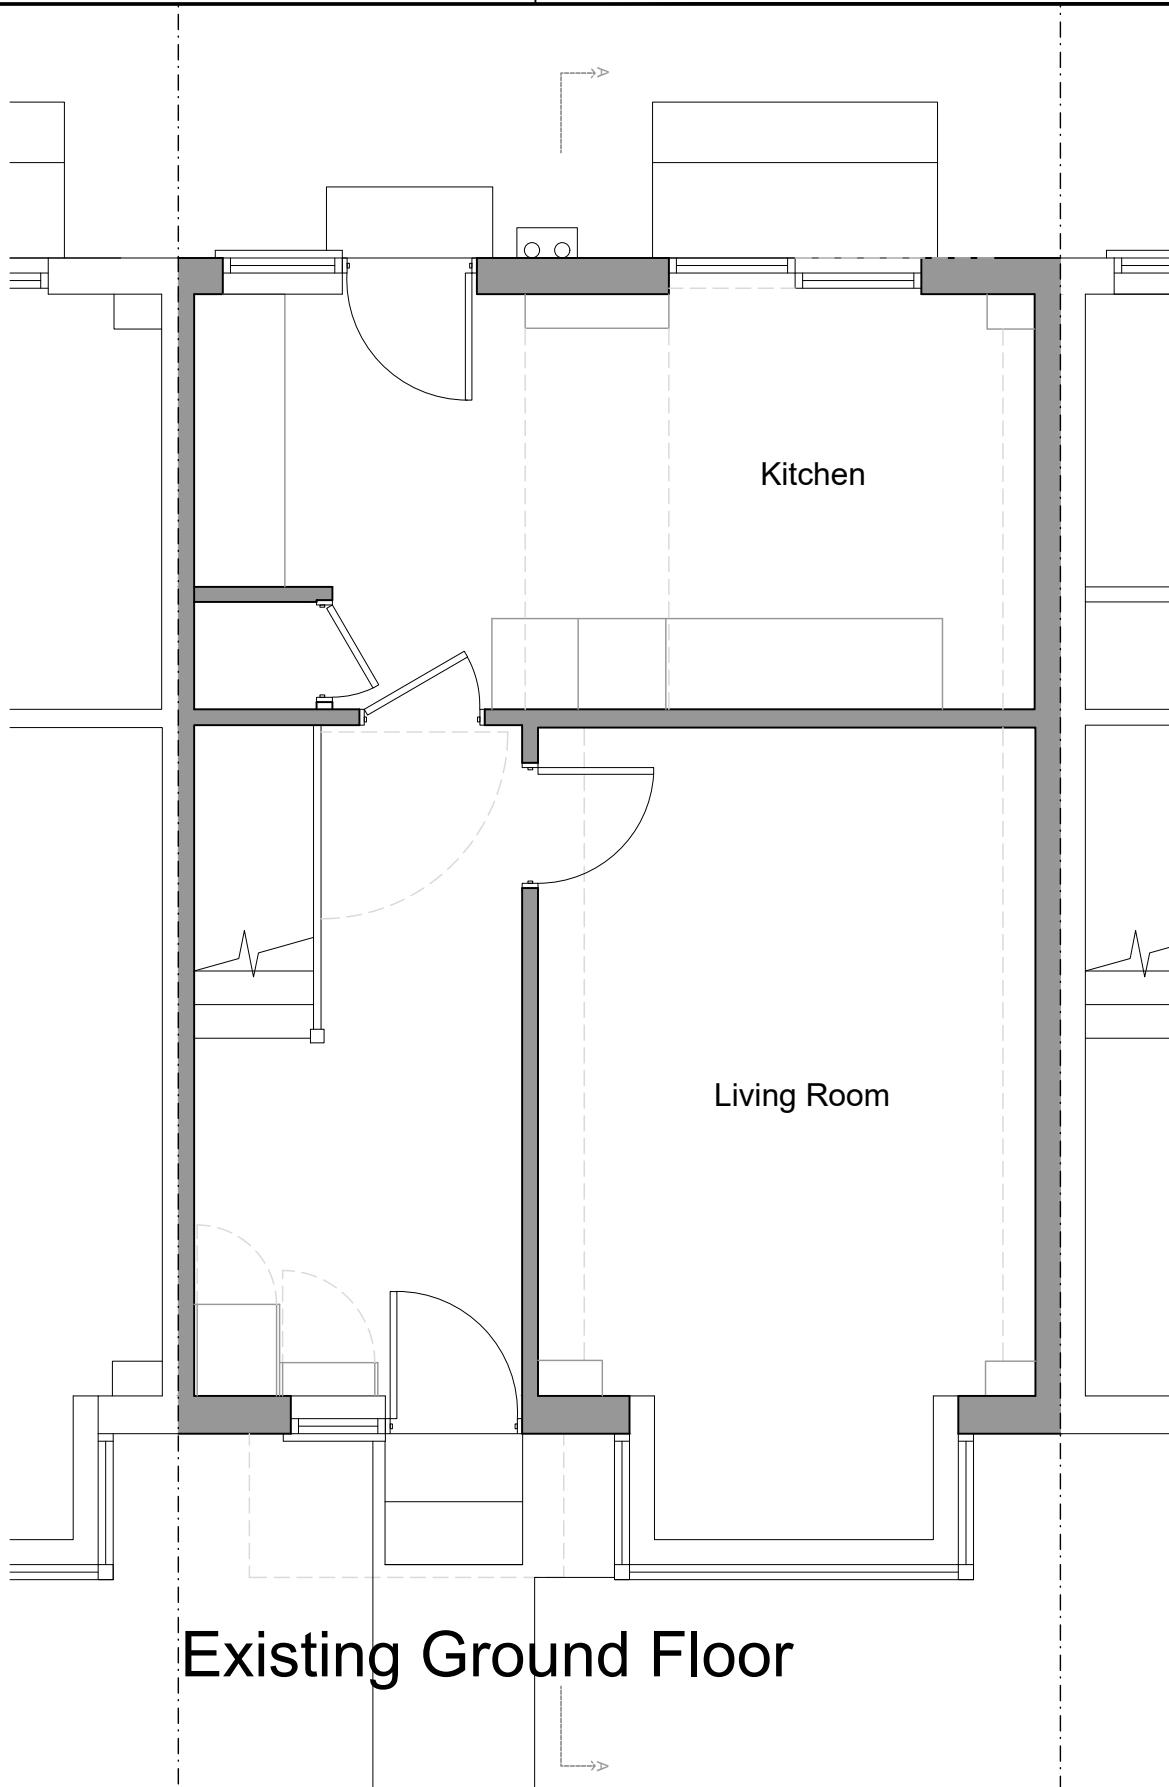

Client

Revisions

1:500 scale 0 5 10
 1:200 scale 0 1 2 3 4 5 6 7 8 9 10
 1:100 scale 0 1 2 3 4 5 6 7 8 9 10
 1:50 scale 0 1 2 3 4 5

Project

26 Ferndown, HA6 1PH

Drawing title

Existing Ground floor plan

London Fields Studios
 11-17 Exmouth Place
 London E8 3RW
 T +44(0)20 7993 4530
 F +44(0)20 7923 4753

All rights reserved. FDR asserts its rights under the Copyright, Designs and Patents Act 1988 (Unless otherwise agreed in writing).

Figured dimensions only are to be taken from this drawing. Do not scale this drawing.
 All dimensions are in millimeters unless otherwise stated. All dimensions shall be checked on site prior to works commencing or a property being sold. Any discrepancies shall be reported to FDR. FDR will not be liable for any discrepancies found on drawings.

Planning

File reference

23820 - F00

Drawn by

Date drawn

FN

August 23

Checked by

Date checked

RP

29/08/23

Scale at A3

Project number


Drawing number

Revision

1:50 23820

110

FDR

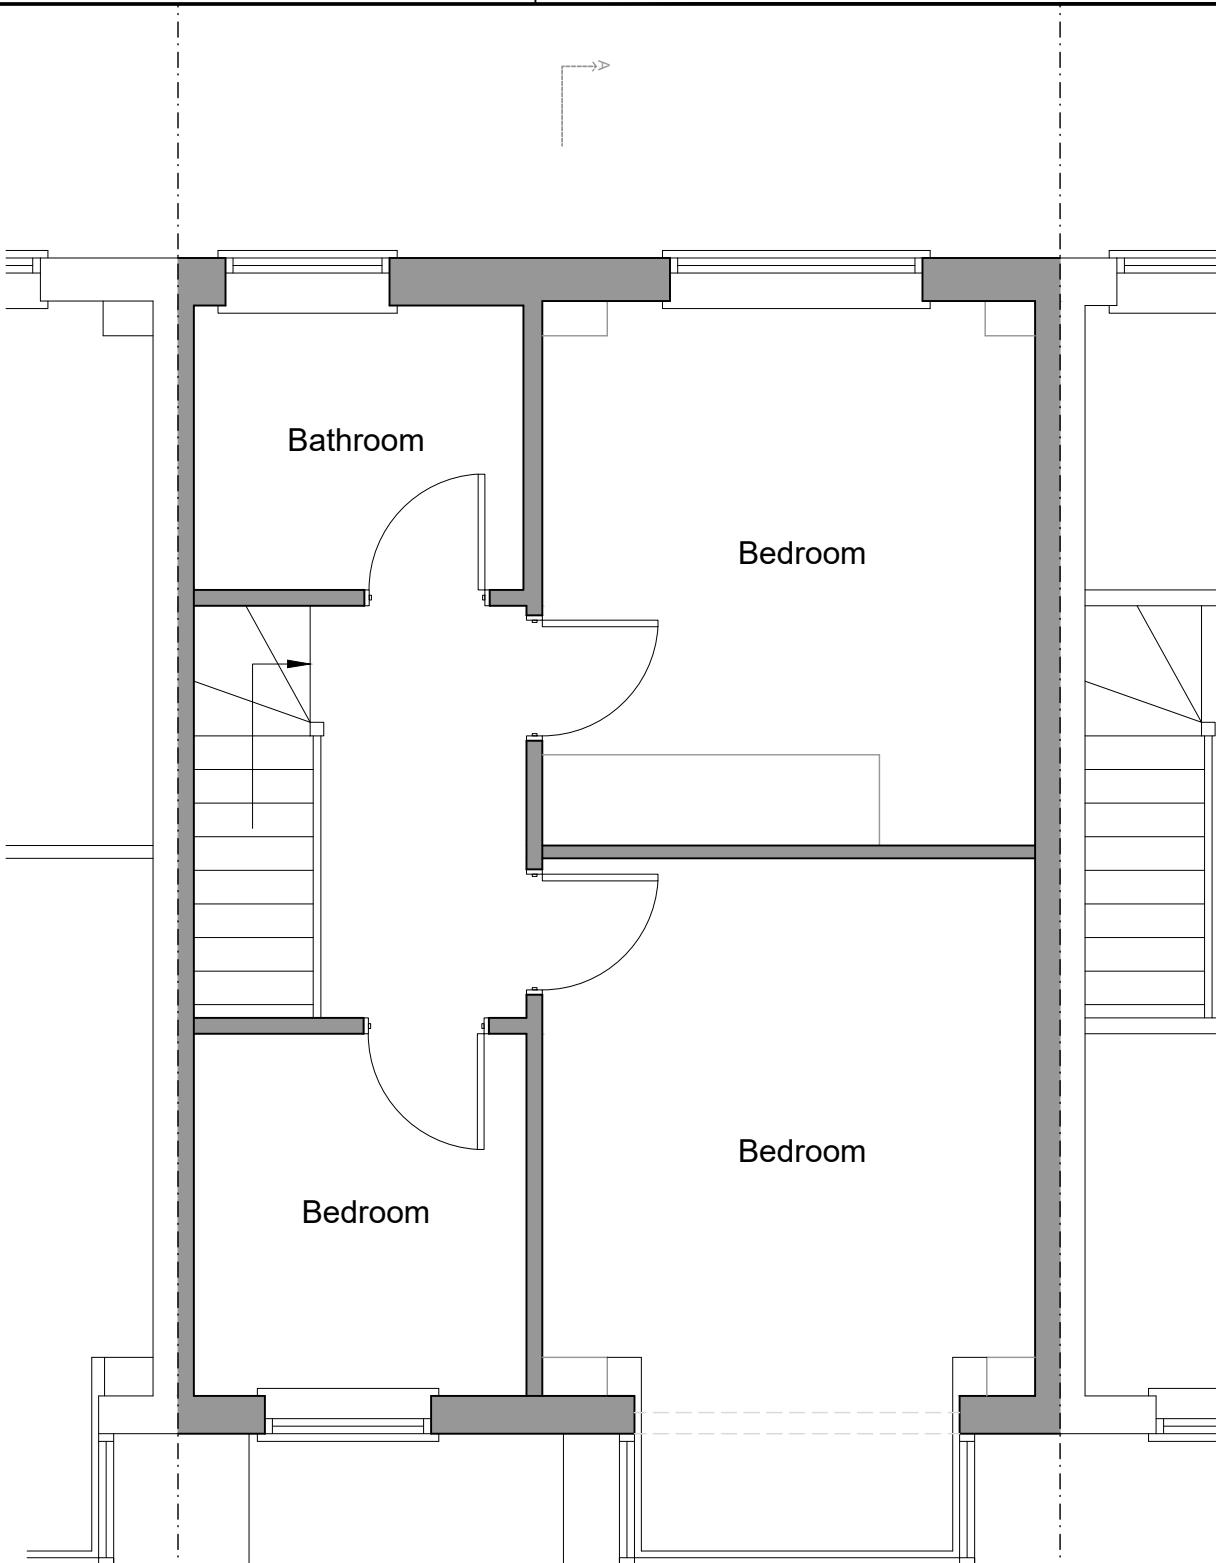

Existing First Floor


Client	Revisions									
Project	1:500 scale 0 5 10 1:200 scale 0 1 2 3 4 5 6 7 8 9 10 1:100 scale 0 1 2 3 4 5 6 7 8 9 10 1:50 scale 0 1 2 3 4 5									
26 Ferndown, HA6 1PH										
Drawing title	Existing First Floor Plan									

London Fields Studios
11-17 Exmouth Place
London E8 3RW
T +44(0)20 7993 4530
F +44(0)20 7923 4753

All rights reserved. FDR asserts its rights under the Copyright, Designs and Patents Act 1988 (Unless otherwise agreed in writing).

Figured dimensions only are to be taken from this drawing. Do not scale this drawing.
All dimensions are in millimetres unless otherwise stated. All dimensions shall be checked on site prior to works commencing or a property being sold. Any discrepancies shall be reported to FDR. FDR will not be liable for any discrepancies found on drawings.

Planning	File reference
FDR	23820 - F00
Drawn by	Date drawn
FN	August 23
Checked by	Date checked
RP	29/08/23
Scale at A3	Project number
1:50	Drawing number
	Revision
	111

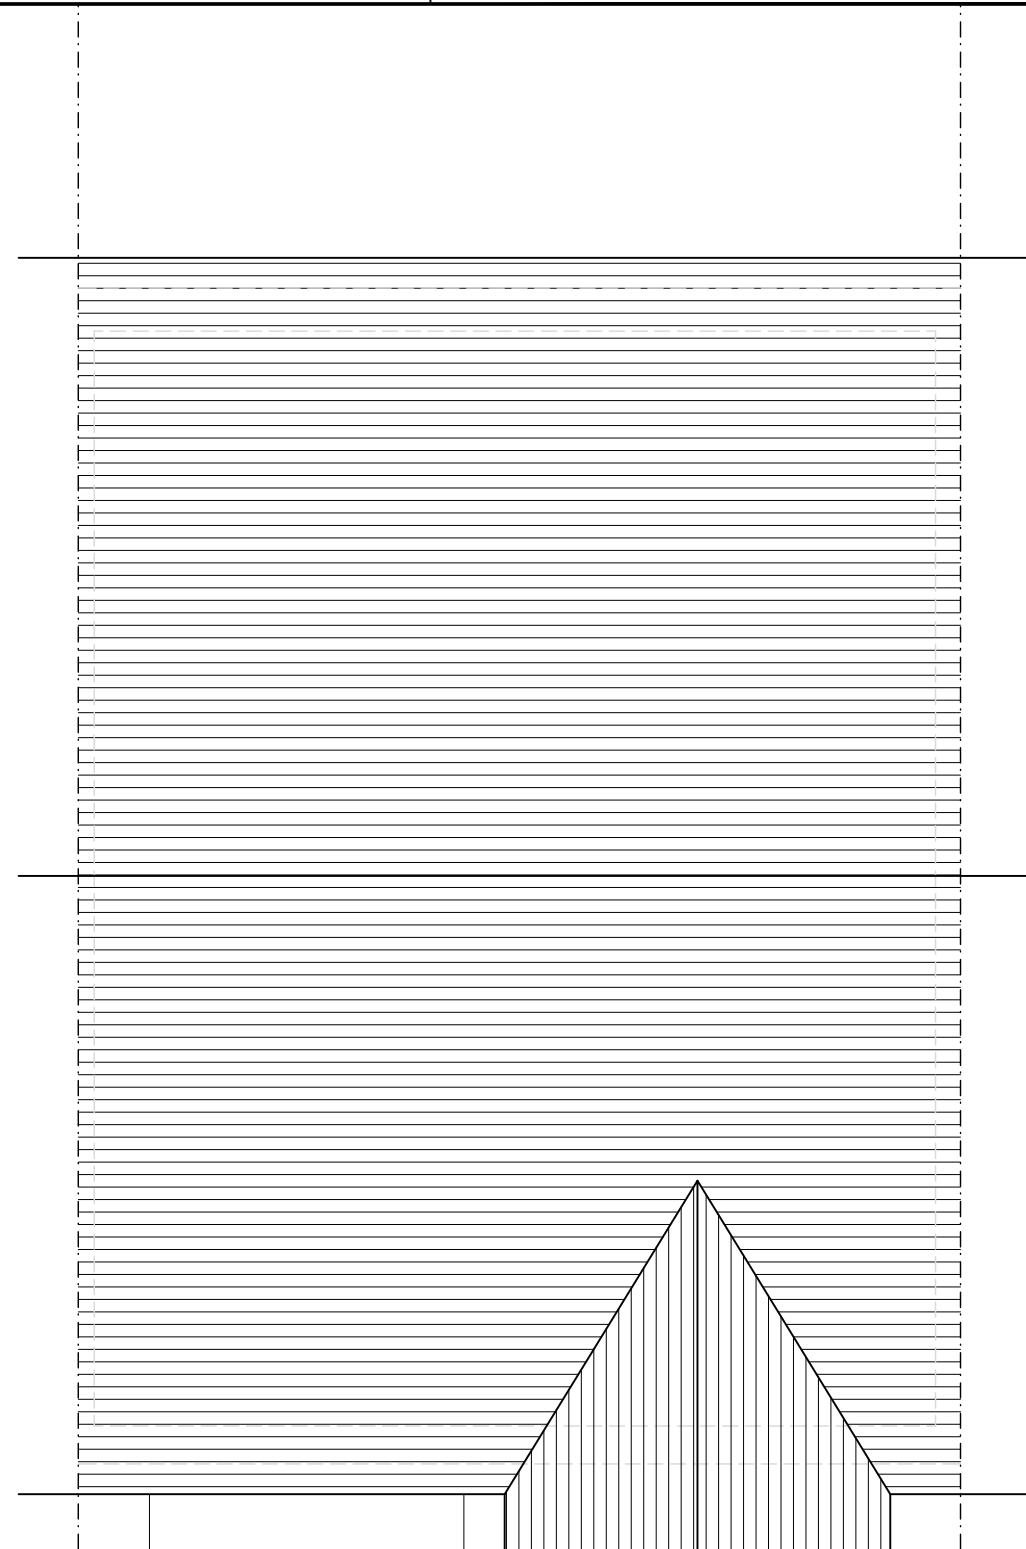

Existing Roof Plan

Client

Project

26 Ferndown, HA6 1PH

Drawing title

Existing Roof Plan

Revisions

1:500 scale 0 5 10
1:200 scale 0 1 2 3 4 5 6 7 8 9 10
1:100 scale 0 1 2 3 4 5 6 7 8 9 10
1:50 scale 0 1 2 3 4 5

London Fields Studios
11-17 Exmouth Place
London E8 3RW
T +44(0)20 7993 4530
F +44(0)20 7923 4753

All rights reserved. FDR asserts its rights under the Copyright, Designs and Patents Act 1988 (Unless otherwise agreed in writing).

Figured dimensions only are to be taken from this drawing. Do not scale this drawing.
All dimensions are in millimeters unless otherwise stated. All dimensions shall be checked on site prior to works commencing or a property being sold. Any discrepancies shall be reported to FDR. FDR will not be liable for any discrepancies found on drawings.

Planning

FDR

File reference	23820 - F00	Date drawn	
Drawn by	FN	August 23	
Checked by	RP	Date checked	29/08/23
Scale at A3	Project number	Drawing number	Revision
1:50	23820	112	



Existing Front Elevation



Existing Rear Elevation

Client

Revisions

1:500 scale 0 5 10
 1:200 scale 0 1 2 3 4 5 6 7 8 9 10
 1:100 scale 0 1 2 3 4 5 6 7 8 9 10
 1:50 scale 0 1 2 3 4 5

Project

26 Ferndown, HA6 1PH

Drawing title

Existing Front & Rear elevation

London Fields Studios
 11-17 Exmouth Place
 London E8 3RW
 T +44(0)20 7993 4530
 F +44(0)20 7923 4753

All rights reserved. FDR asserts its rights under the Copyright, Designs and Patents Act 1988 (Unless otherwise agreed in writing).

Figured dimensions only are to be taken from this drawing. Do not scale this drawing.
 All dimensions are in millimeters unless otherwise stated. All dimensions shall be checked on site prior to works commencing or a property being sold. Any discrepancies shall be reported to FDR. FDR will not be liable for any discrepancies found on drawings.

Planning

FDR

File reference

23820 - F00

Drawn by

Date drawn

FN

August 23

Checked by

Date checked

RP

29/08/23


Scale at A3

Project number


1:50 23820

Drawing number

113

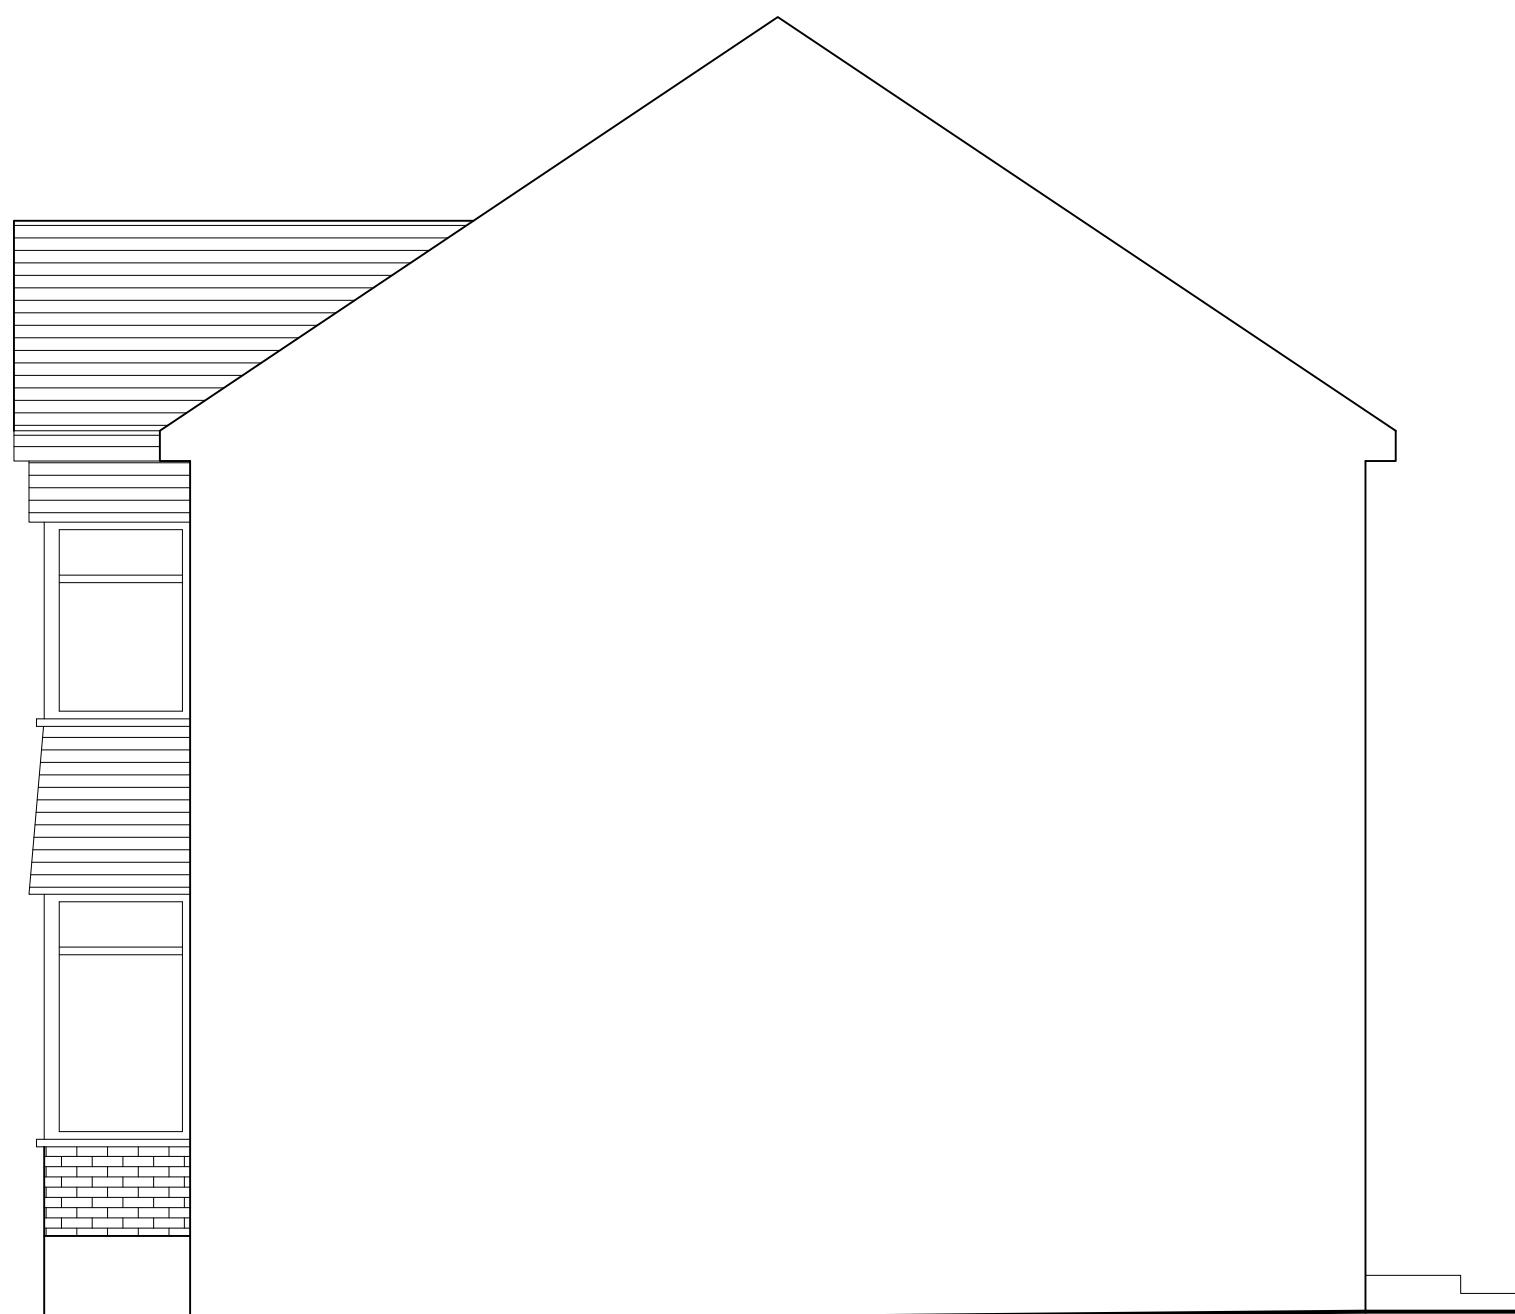

Existing Side elevation

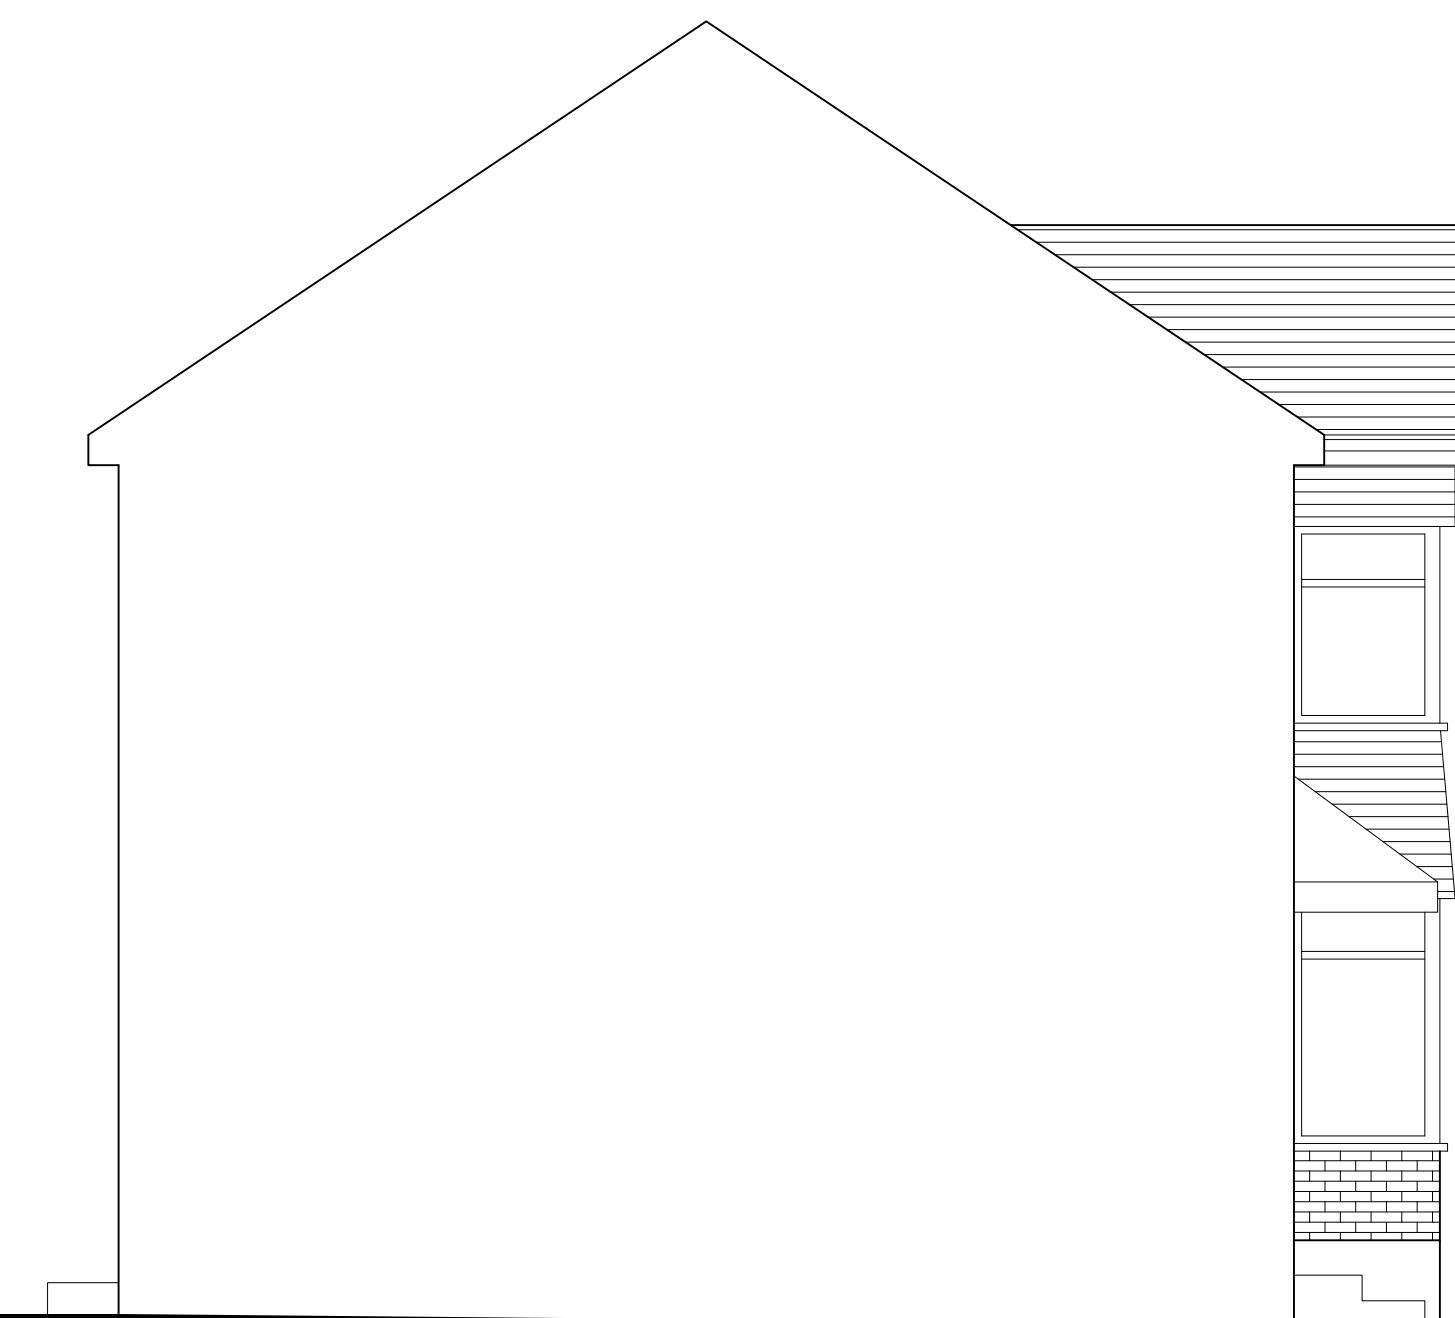

Existing Side elevation

Client

Revisions

1:500 scale 0 5 10
1:200 scale 0 1 2 3 4 5 6 7 8 9 10
1:100 scale 0 1 2 3 4 5 6 7 8 9 10
1:50 scale 0 1 2 3 4 5

Project
26 Ferndown, HA6 1PH

Drawing title

Existing Side Elevations

London Fields Studios
11-17 Exmouth Place
London E8 3RW
T +44(0)20 7993 4530
F +44(0)20 7923 4753

All rights reserved. FDR asserts its rights under the Copyright, Designs and

Patents Act 1988 (Unless otherwise agreed in writing).

Figured dimensions only are to be taken from this drawing. Do not scale this drawing.
All dimensions are in millimetres unless otherwise stated. All dimensions shall be
checked on site prior to works commencing or a property being sold. Any discrepancies
shall be reported to FDR. FDR will not be liable for any discrepancies found on drawings.

Planning

FDR

File reference

23820 - F00

Drawn by

Date drawn

FN

August 23

Checked by

Date checked

RP

29/08/23

Scale at A3

Project number


Drawing number

1:50

23820

114

Revision

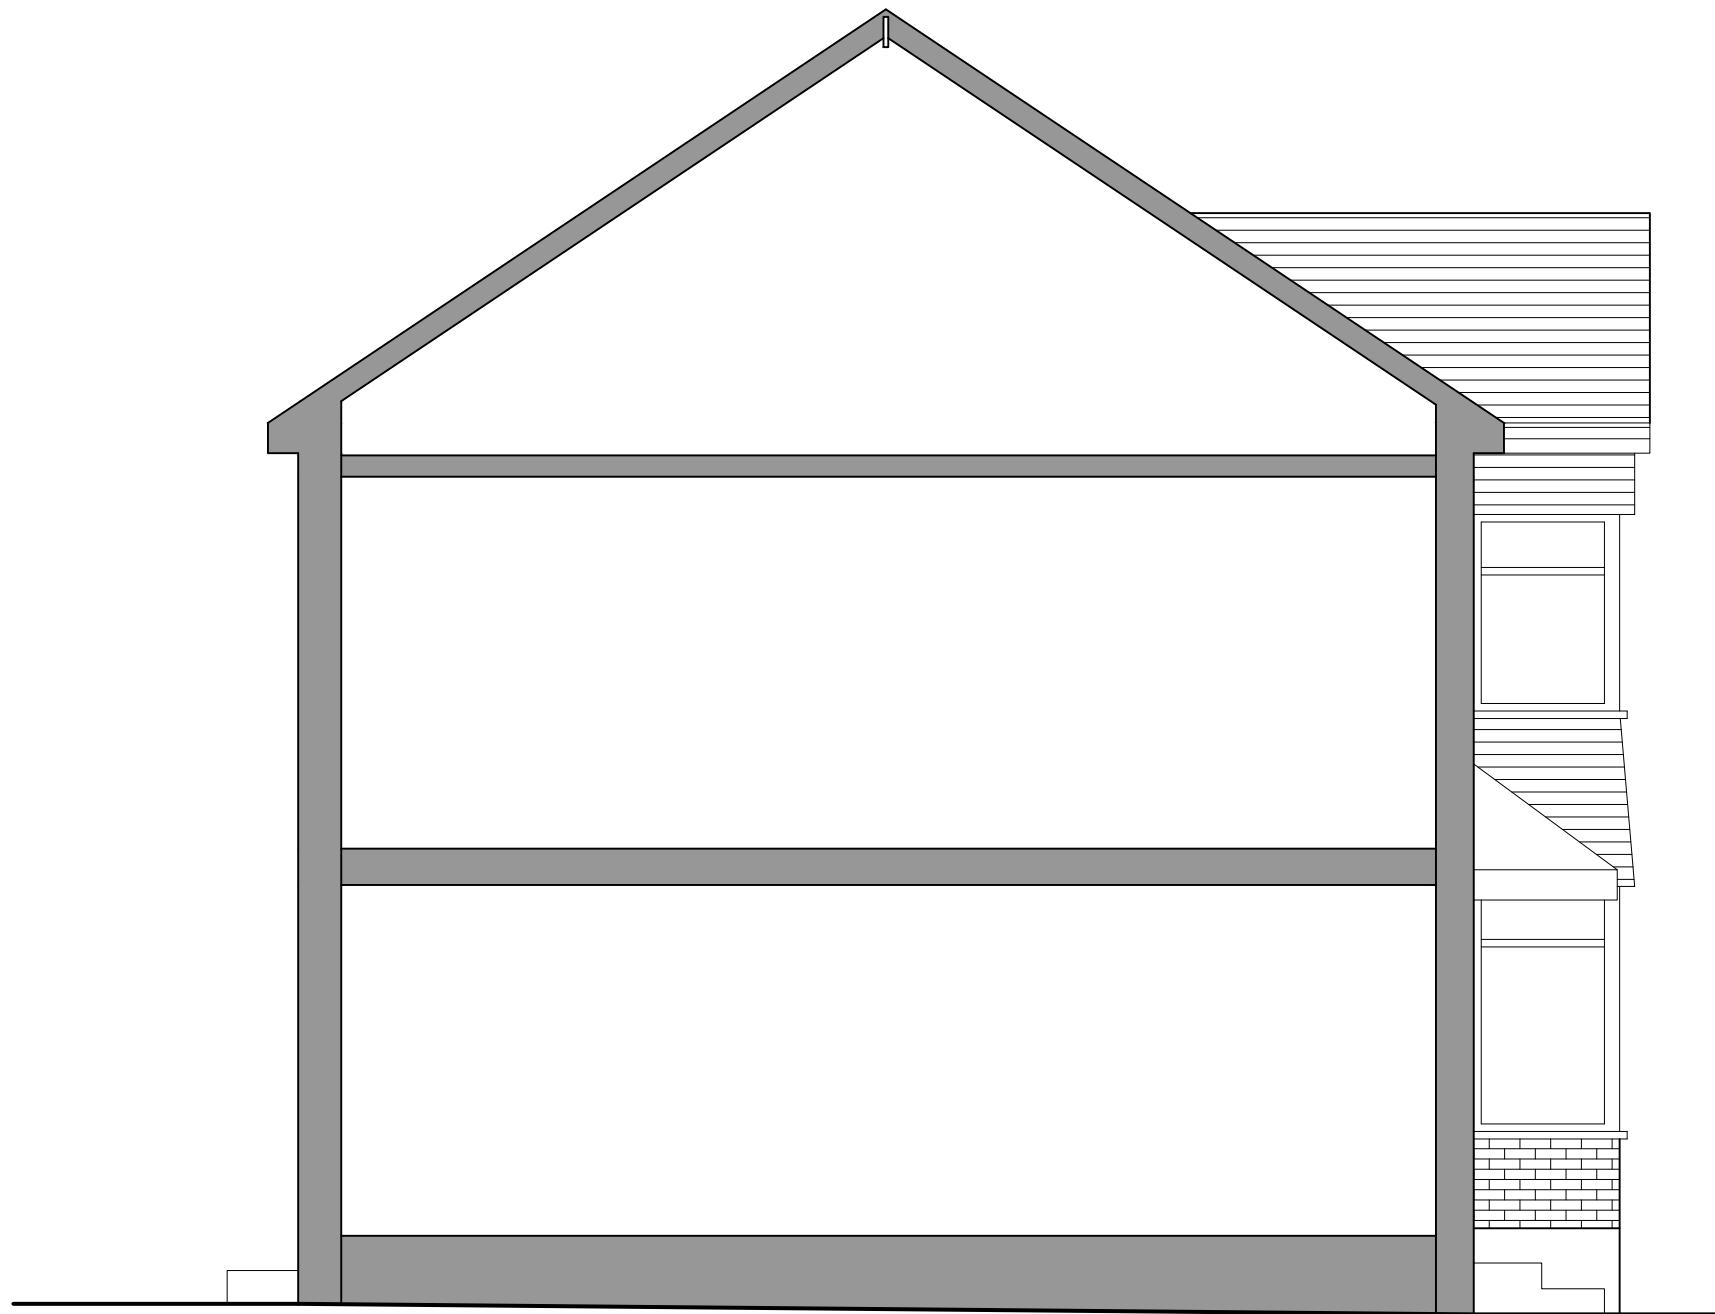

Existing Section A-A

Client

Revisions

1:500 scale 0 5 10
 1:200 scale 0 1 2 3 4 5 6 7 8 9 10
 1:100 scale 0 1 2 3 4 5 6 7 8 9 10
 1:50 scale 0 1 2 3 4 5

Project

26 Ferndown, HA6 1PH

Drawing title

Existing Section A-A

London Fields Studios
 11-17 Exmouth Place
 London E8 3RW
 T +44(0)20 7993 4530
 F +44(0)20 7923 4753

All rights reserved. FDR asserts its rights under the Copyright, Designs and Patents Act 1988 (Unless otherwise agreed in writing).

Figured dimensions only are to be taken from this drawing. Do not scale this drawing.
 All dimensions are in millimetres unless otherwise stated. All dimensions shall be checked on site prior to works commencing or a property being sold. Any discrepancies shall be reported to FDR. FDR will not be liable for any discrepancies found on drawings.

Planning

FDR

File reference

23820 - F00

Drawn by

Date drawn

FN

August 23

Checked by

Date checked

RP

29/08/23

Scale at A3

Project number


Drawing number

1:50

23820

115

Revision

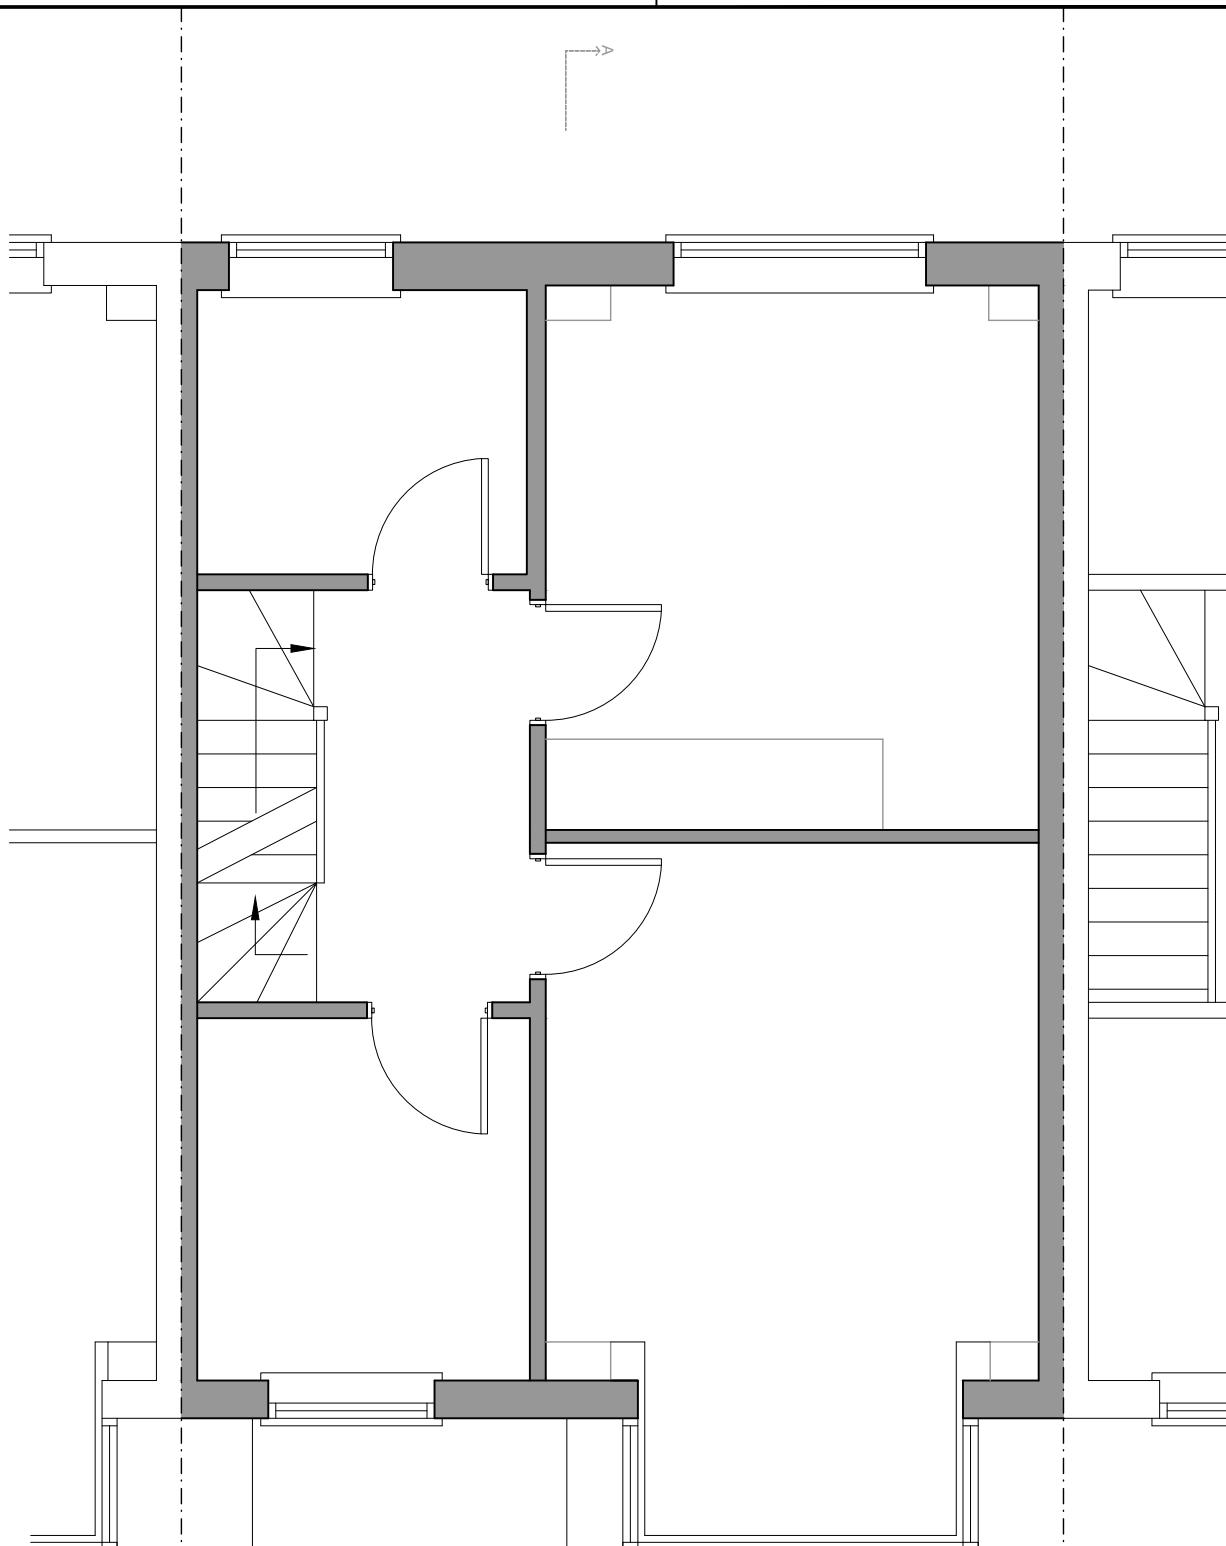

Proposed First Floor

Client	Revisions									
Project	1:500 scale 0 5 10									
	1:200 scale 0 1 2 3 4 5 6 7 8 9 10									
	1:100 scale 0 1 2 3 4 5 6 7 8 9 10									
	1:50 scale 0 1 2 3 4 5									
Drawing title	26 Ferndown, HA6 1PH									
Proposed First Floor Plan										


1:500 scale 0 5 10
1:200 scale 0 1 2 3 4 5 6 7 8 9 10
1:100 scale 0 1 2 3 4 5 6 7 8 9 10
1:50 scale 0 1 2 3 4 5

London Fields Studios
11-17 Exmouth Place
London E8 3RW
T +44(0)20 7993 4530
F +44(0)20 7923 4753

All rights reserved. FDR asserts its rights under the Copyright, Designs and Patents Act 1988 (Unless otherwise agreed in writing).

Figured dimensions only are to be taken from this drawing. Do not scale this drawing.
All dimensions are in millimetres unless otherwise stated. All dimensions shall be checked on site prior to works commencing or a property being sold. Any discrepancies shall be reported to FDR. FDR will not be liable for any discrepancies found on drawings.

Planning	File reference
FDR	23820 - F00
Drawn by	Date drawn
FN	August 23
Checked by	Date checked
RP	29/08/23
Scale at A3	Project number
1:50	Drawing number
	Revision
	200

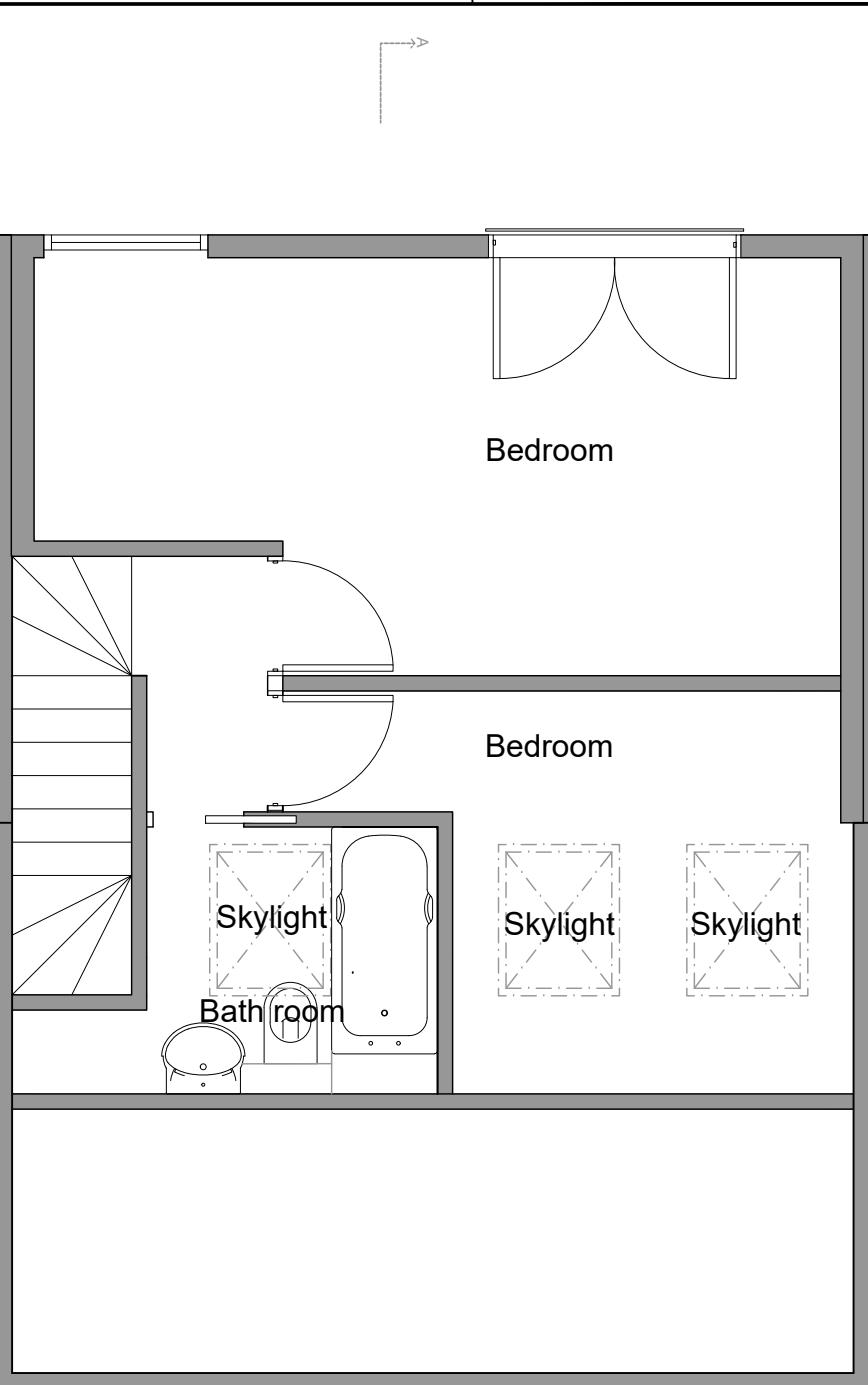

Proposed Loft Plan

Client
Project
26 Ferndown, HA6 1PH
Drawing title
Proposed loft floor plan

Revisions

1:500 scale 0 5 10
1:200 scale 0 1 2 3 4 5 6 7 8 9 10
1:100 scale 0 1 2 3 4 5 6 7 8 9 10
1:50 scale 0 1 2 3 4 5

London Fields Studios
11-17 Exmouth Place
London E8 3RW
T +44(0)20 7993 4530
F +44(0)20 7923 4753


All rights reserved. FDR asserts its rights under the Copyright, Designs and Patents Act 1988 (Unless otherwise agreed in writing).

Figured dimensions only are to be taken from this drawing. Do not scale this drawing. All dimensions are in millimetres unless otherwise stated. All dimensions shall be checked on site prior to works commencing or a property being sold. Any discrepancies shall be reported to FDR. FDR will not be liable for any discrepancies found on drawings.

Planning

File reference
23820 - F00
Drawn by
FN
Checked by
RP
Date drawn
August 23
Date checked
29/08/23
Scale at A3
1:50
Project number
23820
Drawing number
201
Revision

FDR

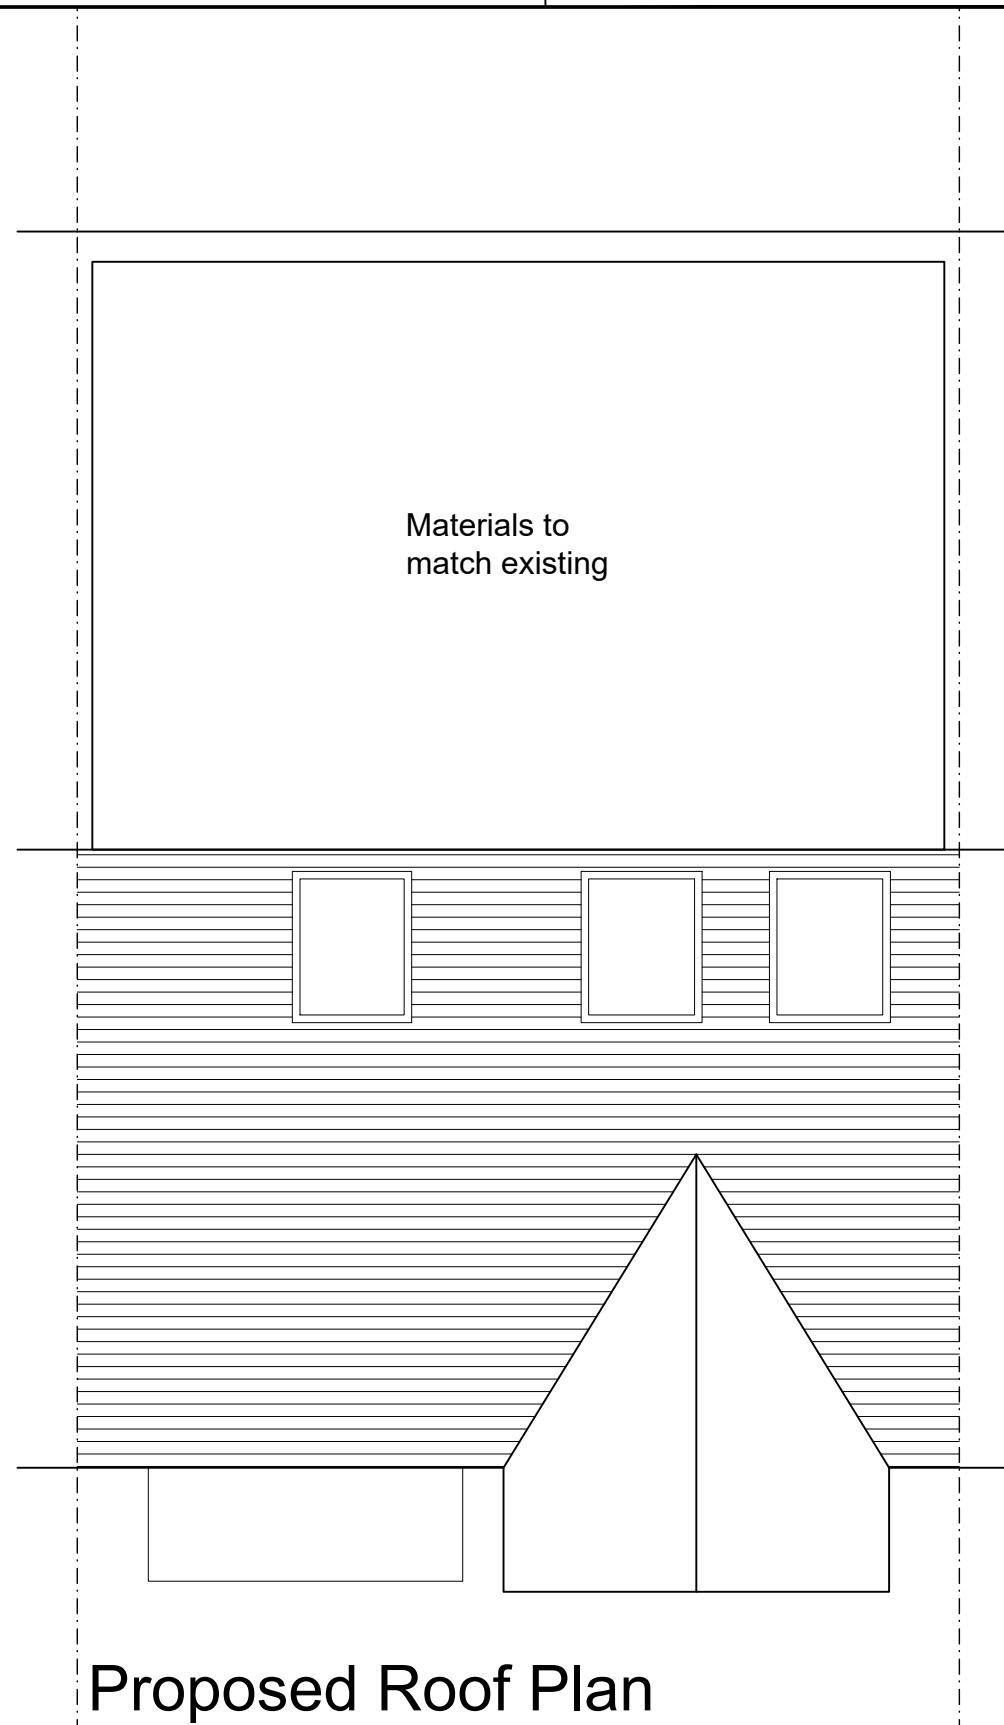

Proposed Roof Plan

Client

Revisions

1:500 scale 0 5 10
 1:200 scale 0 1 2 3 4 5 6 7 8 9 10
 1:100 scale 0 1 2 3 4 5 6 7 8 9 10
 1:50 scale 0 1 2 3 4 5

Project
26 Ferndown, HA6 1PH

Drawing title

Proposed Roof Plan

London Fields Studios
11-17 Exmouth Place
London E8 3RW
T +44(0)20 7993 4530
F +44(0)20 7923 4753

All rights reserved. FDR asserts its rights under the Copyright, Designs and Patents Act 1988 (Unless otherwise agreed in writing).

Figured dimensions only are to be taken from this drawing. Do not scale this drawing.
 All dimensions are in millimetres unless otherwise stated. All dimensions shall be checked on site prior to works commencing or a property being sold. Any discrepancies shall be reported to FDR. FDR will not be liable for any discrepancies found on drawings.

Planning

File reference

23820 - F00

Drawn by

Date drawn

FN

August 23

Checked by

Date checked

RP

29/08/23

Scale at A3

Project number

Drawing number

Revision

1:50 23820

202

FDR




Proposed Front Elevation



Proposed Rear Elevation


Client	Revisions									
Project	1:500 scale 0 5 10 1:200 scale 0 1 2 3 4 5 6 7 8 9 10 1:100 scale 0 1 2 3 4 5 6 7 8 9 10 1:50 scale 0 1 2 3 4 5									
26 Ferndown, HA6 1PH										
Drawing title	Proposed Front & Rear elevation									

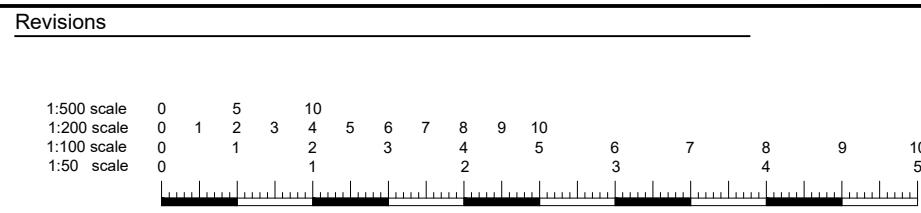


London Fields Studios
11-17 Exmouth Place
London E8 3RW
T +44(0)20 7993 4530
F +44(0)20 7923 4753

All rights reserved. FDR asserts its rights under the Copyright, Designs and Patents Act 1988 (Unless otherwise agreed in writing).
Figured dimensions only are to be taken from this drawing. Do not scale this drawing.
All dimensions are in millimeters unless otherwise stated. All dimensions shall be checked on site prior to works commencing or a property being sold. Any discrepancies shall be reported to FDR. FDR will not be liable for any discrepancies found on drawings.

File reference	23820 - F00	
Drawn by	FN	Date drawn
Checked by	RP	Date checked
Scale at A3	Project number	Drawing number
1:50	23820	203

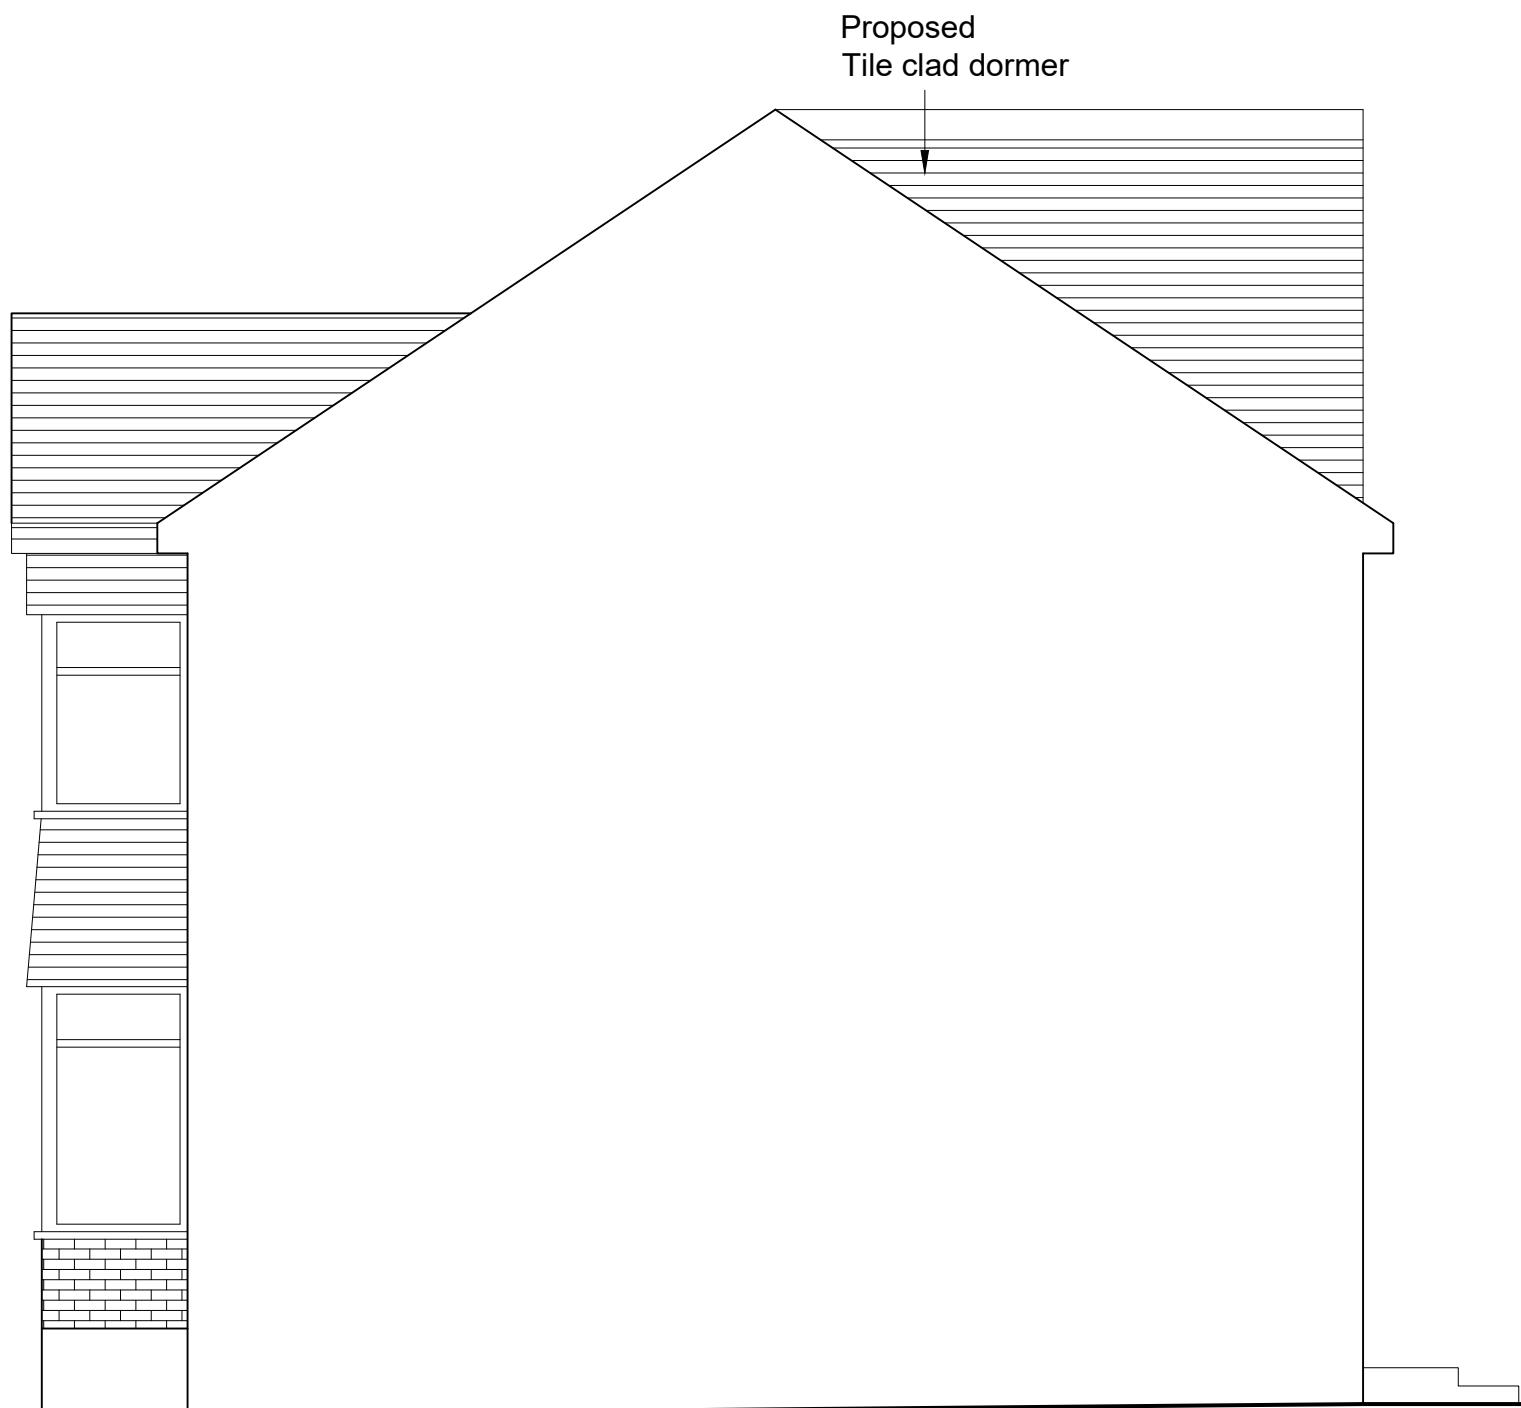

Proposed Side elevation

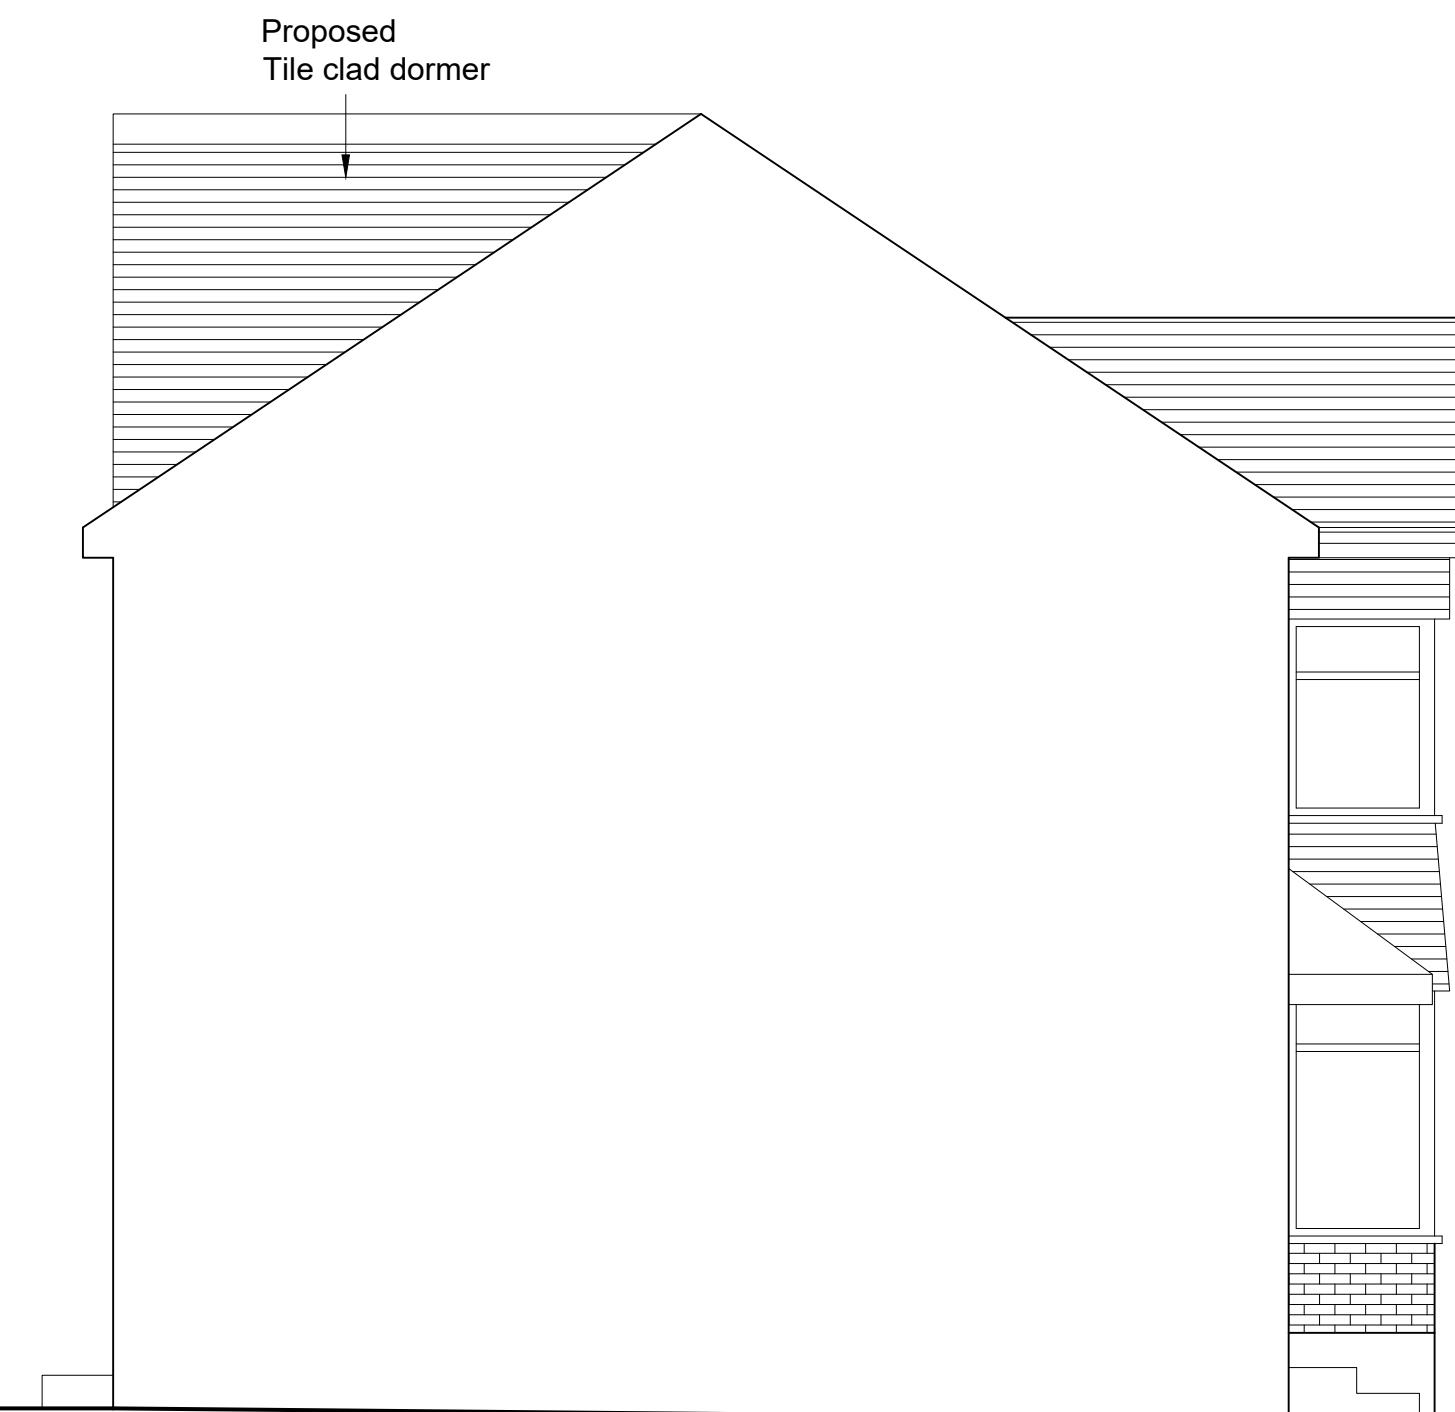

Proposed Side elevation

Client

Revisions

1:500 scale 0 5 10
1:200 scale 0 1 2 3 4 5 6 7 8 9 10
1:100 scale 0 1 2 3 4 5 6 7 8 9 10
1:50 scale 0 1 2 3 4 5

Project

26 Ferndown, HA6 1PH

Drawing title

Proposed Side Elevations

London Fields Studios
11-17 Exmouth Place
London E8 3RW
T +44(0)20 7993 4530
F +44(0)20 7923 4753

All rights reserved. FDR asserts its rights under the Copyright, Designs and Patents Act 1988 (Unless otherwise agreed in writing).

Figured dimensions only are to be taken from this drawing. Do not scale this drawing.
All dimensions are in millimetres unless otherwise stated. All dimensions shall be checked on site prior to works commencing or a property being sold. Any discrepancies shall be reported to FDR. FDR will not be liable for any discrepancies found on drawings.

Planning

FDR

File reference

23820 - F00

Drawn by

FN

Date drawn

August 23

Checked by


RP

Date checked

29/08/23

Scale at A3 Project number Drawing number Revision

1:50 23820 204

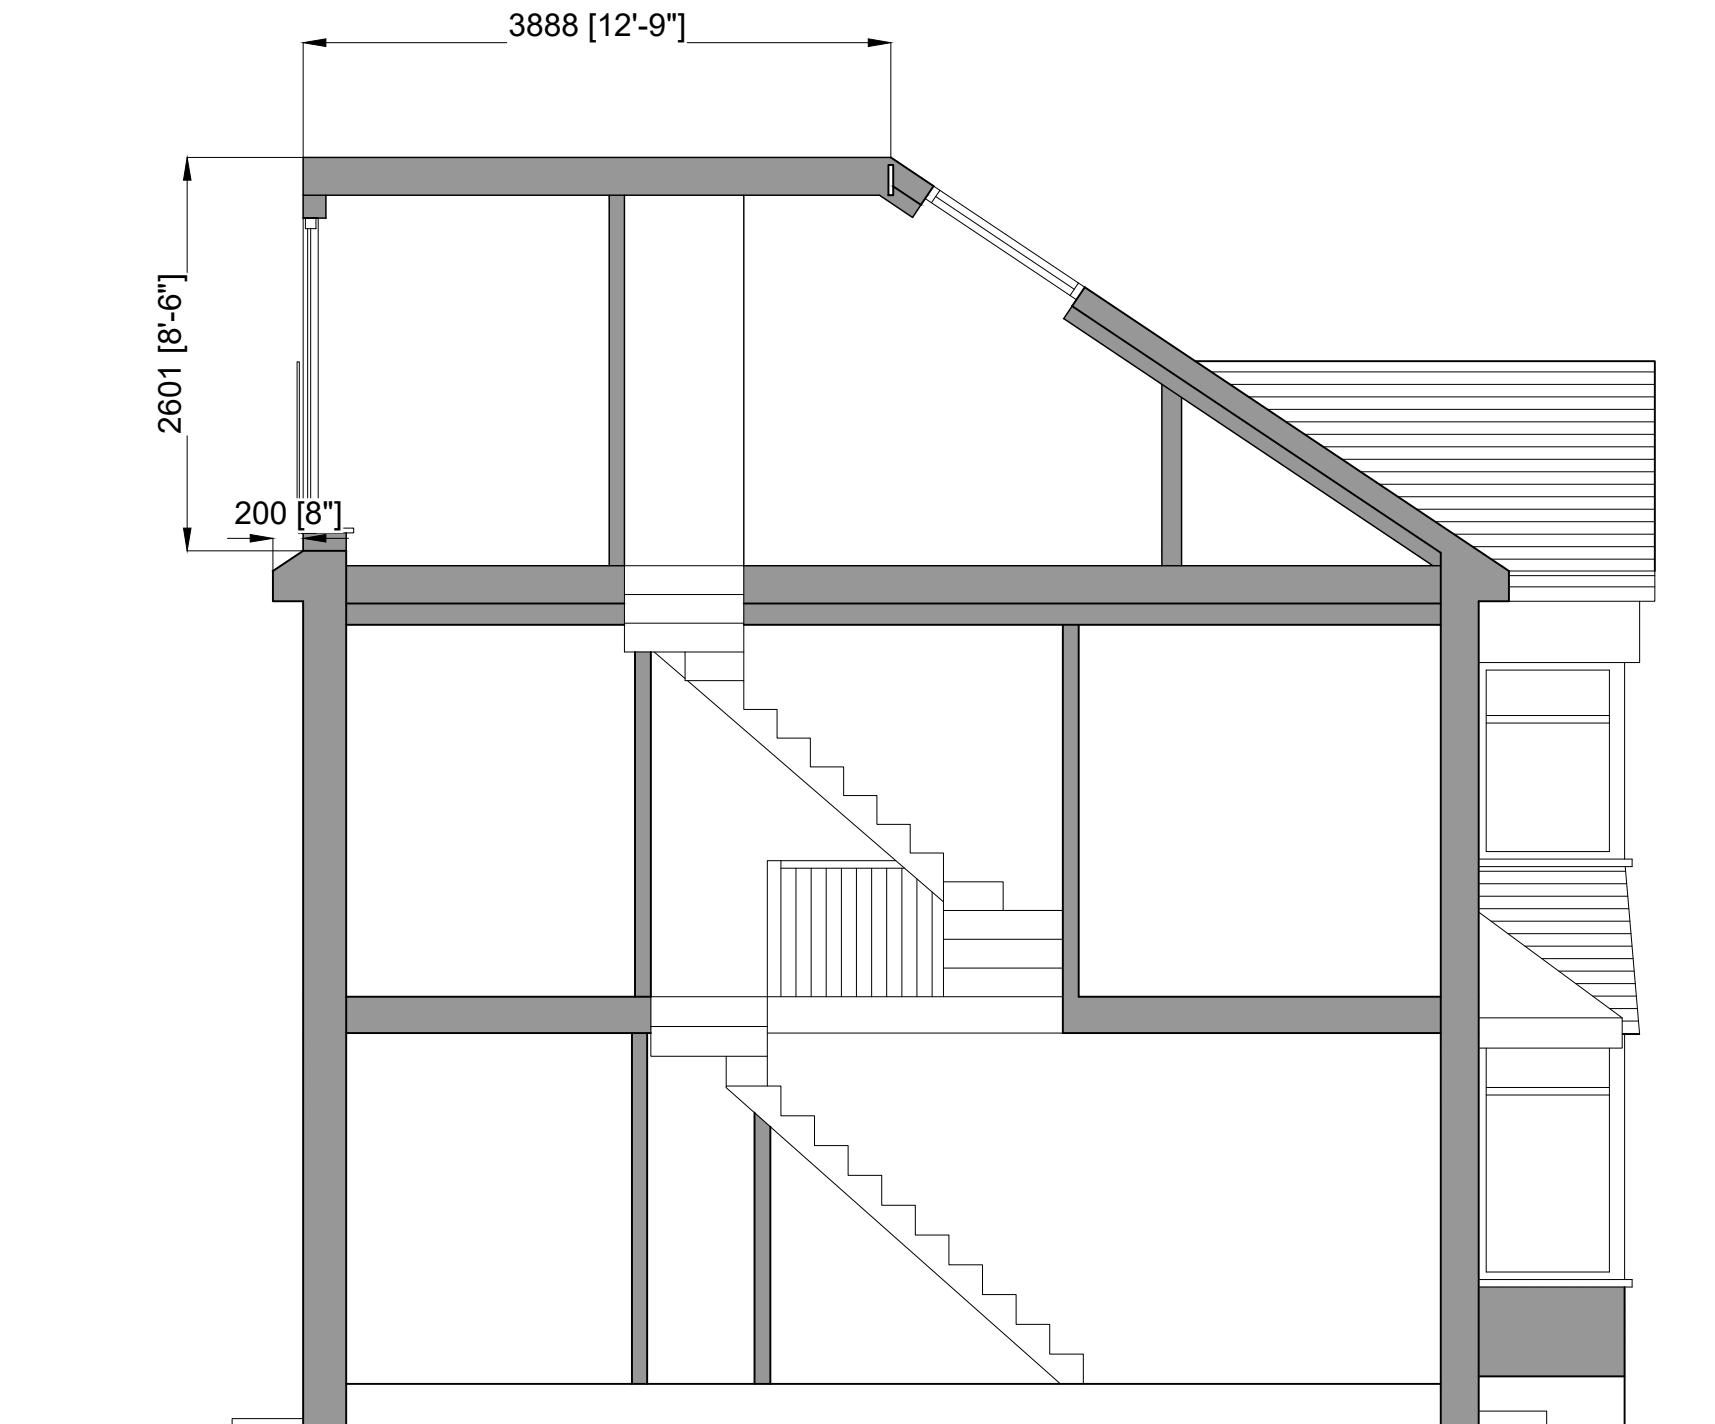

Proposed Section A-A

Client	Revisions									
Project	1:500 scale 0 5 10 1:200 scale 0 1 2 3 4 5 6 7 8 9 10 1:100 scale 0 1 2 3 4 5 6 7 8 9 10 1:50 scale 0 1 2 3 4 5									
26 Ferndown, HA6 1PH										
Drawing title	Proposed Section A-A									

Revisions

1:500 scale 0 5 10 1:200 scale 0 1 2 3 4 5 6 7 8 9 10 1:100 scale 0 1 2 3 4 5 6 7 8 9 10 1:50 scale 0 1 2 3 4 5

London Fields Studios
11-17 Exmouth Place
London E8 3RW
T +44(0)20 7993 4530
F +44(0)20 7923 4753

All rights reserved. FDR asserts its rights under the Copyright, Designs and Patents Act 1988 (Unless otherwise agreed in writing).

Figured dimensions only are to be taken from this drawing. Do not scale this drawing.
All dimensions are in millimeters unless otherwise stated. All dimensions shall be checked on site prior to works commencing or a property being sold. Any discrepancies shall be reported to FDR. FDR will not be liable for any discrepancies found on drawings.

Volume Calculations

Proposed Dormer Volume =

$$5.685 (W) \times 3.888(D) \times 2.601(H) = 28.74 \text{ m}^3$$
 2

Total Additional volume of the proposed roof = 28.74 m³

Planning

File reference	23820 - F00	
Drawn by	Date drawn	
FN	August 23	
Checked by	Date checked	
RP	29/08/23	
Scale at A3	Project number	Drawing number
1:50	23820	205

FDR