



Client
Project
Drawing title
Site Location & Block Plan

Revisions



Site Location Plan - 1:1250


London Fields Studios
11-17 Exmouth Place
London E8 3RW
T +44(0)20 7993 4530
F +44(0)20 7923 4753

All rights reserved. FDR asserts its rights under the Copyright, Designs and Patents Act 1988 (Unless otherwise agreed in writing).
Figured dimensions only are to be taken from this drawing. Do not scale this drawing.
All dimensions are in millimetres unless otherwise stated. All dimensions shall be checked on site prior to works commencing or a property being sold. Any discrepancies shall be reported to FDR. FDR will not be liable for any discrepancies found on drawings.

Planning

File reference	23820 - F00
Drawn by	Date drawn
FN	August 23
Checked by	Date checked
RP	29/08/23
Scale at A3	Project number
1:1250/500	Drawing number
	Revision
	100

FDR

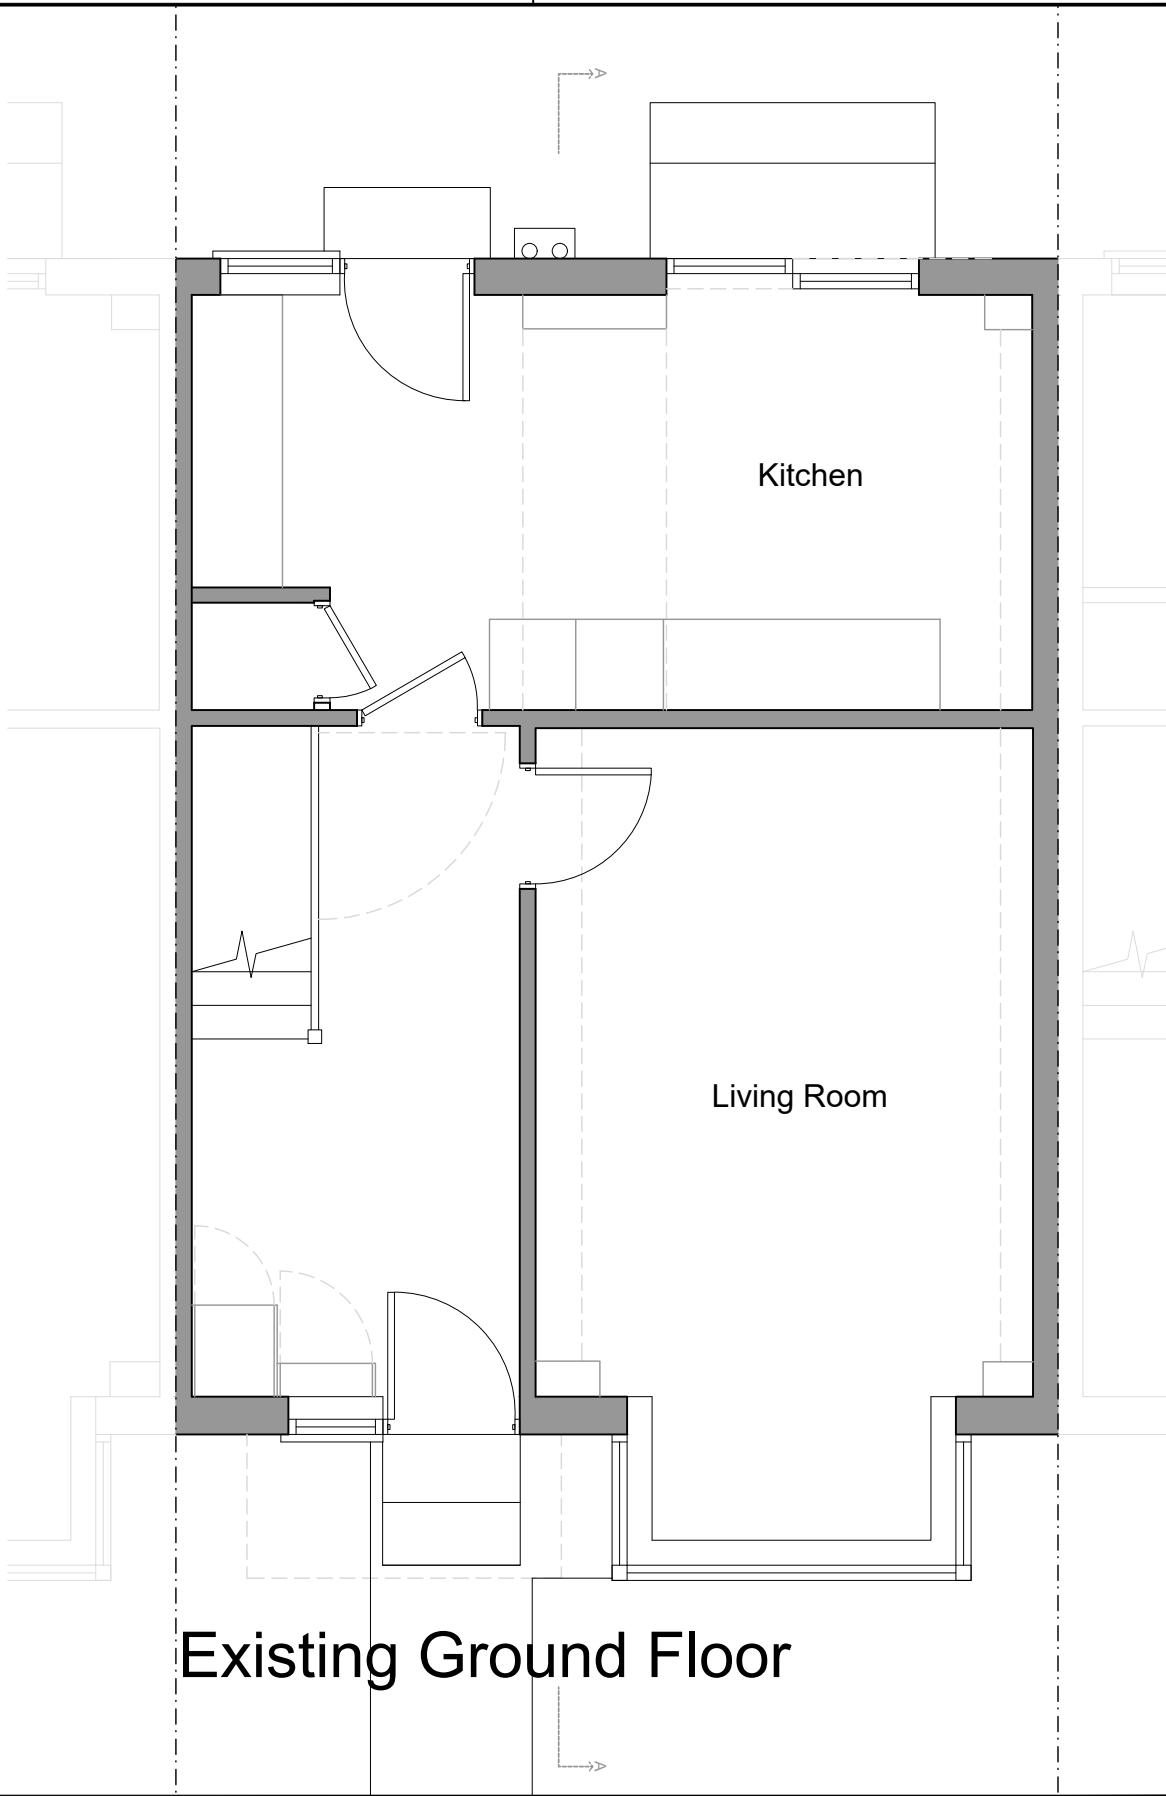

Client

Revisions

1:500 scale 0 5 10
 1:200 scale 0 1 2 3 4 5 6 7 8 9 10
 1:100 scale 0 1 2 3 4 5 6 7 8 9 10
 1:50 scale 0 1 2 3 4 5 6 7 8 9 10

Project

26 Ferndown, HA6 1PH

Drawing title

Existing Ground floor plan

London Fields Studios
 11-17 Exmouth Place
 London E8 3RW
 T +44(0)20 7993 4530
 F +44(0)20 7923 4753


All rights reserved. FDR asserts its rights under the Copyright, Designs and Patents Act 1988 (Unless otherwise agreed in writing).

Figured dimensions only are to be taken from this drawing. Do not scale this drawing. All dimensions are in millimeters unless otherwise stated. All dimensions shall be checked on site prior to works commencing or a property being sold. Any discrepancies shall be reported to FDR. FDR will not be liable for any discrepancies found on drawings.

Planning

File reference	23820 - F00		
Drawn by	FN	Date drawn	August 23
Checked by	RP	Date checked	29/08/23
Scale at A3	Project number	Drawing number	Revision
1:50	23820	110	

FDR

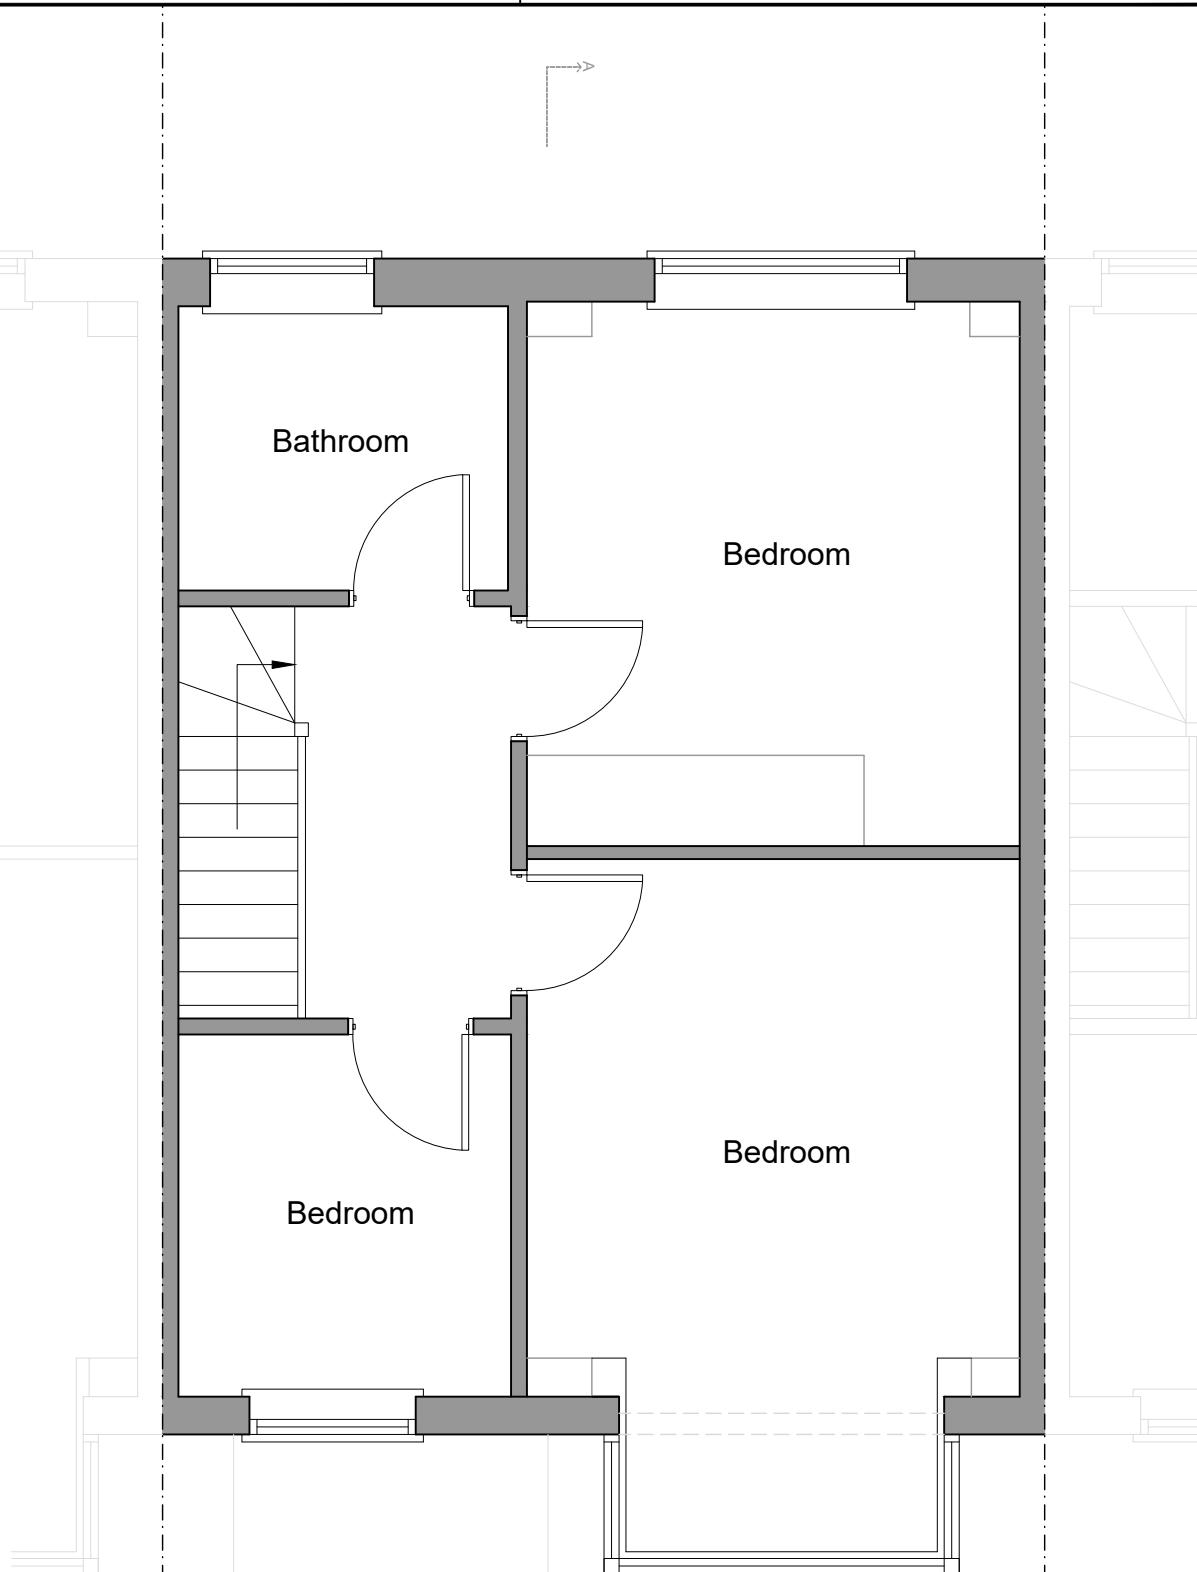

Existing First Floor

Client

Revisions

1:500 scale 0 5 10
 1:200 scale 0 1 2 3 4 5 6 7 8 9 10
 1:100 scale 0 1 2 3 4 5 6 7 8 9 10
 1:50 scale 0 1 2 3 4 5 6 7 8 9 10

Project
26 Ferndown, HA6 1PH

Drawing title

Existing First Floor Plan

London Fields Studios
11-17 Exmouth Place
London E8 3RW
T +44(0)20 7993 4530
F +44(0)20 7923 4753


All rights reserved. FDR asserts its rights under the Copyright, Designs and Patents Act 1988 (Unless otherwise agreed in writing).

Figured dimensions only are to be taken from this drawing. Do not scale this drawing. All dimensions are in millimeters unless otherwise stated. All dimensions shall be checked on site prior to works commencing or a property being sold. Any discrepancies shall be reported to FDR. FDR will not be liable for any discrepancies found on drawings.

Planning

FDR

File reference	23820 - F00
Drawn by	Date drawn
FN	August 23
Checked by	Date checked
RP	29/08/23
Scale at A3	Project number
1:50	23820
Drawing number	Revision
	111

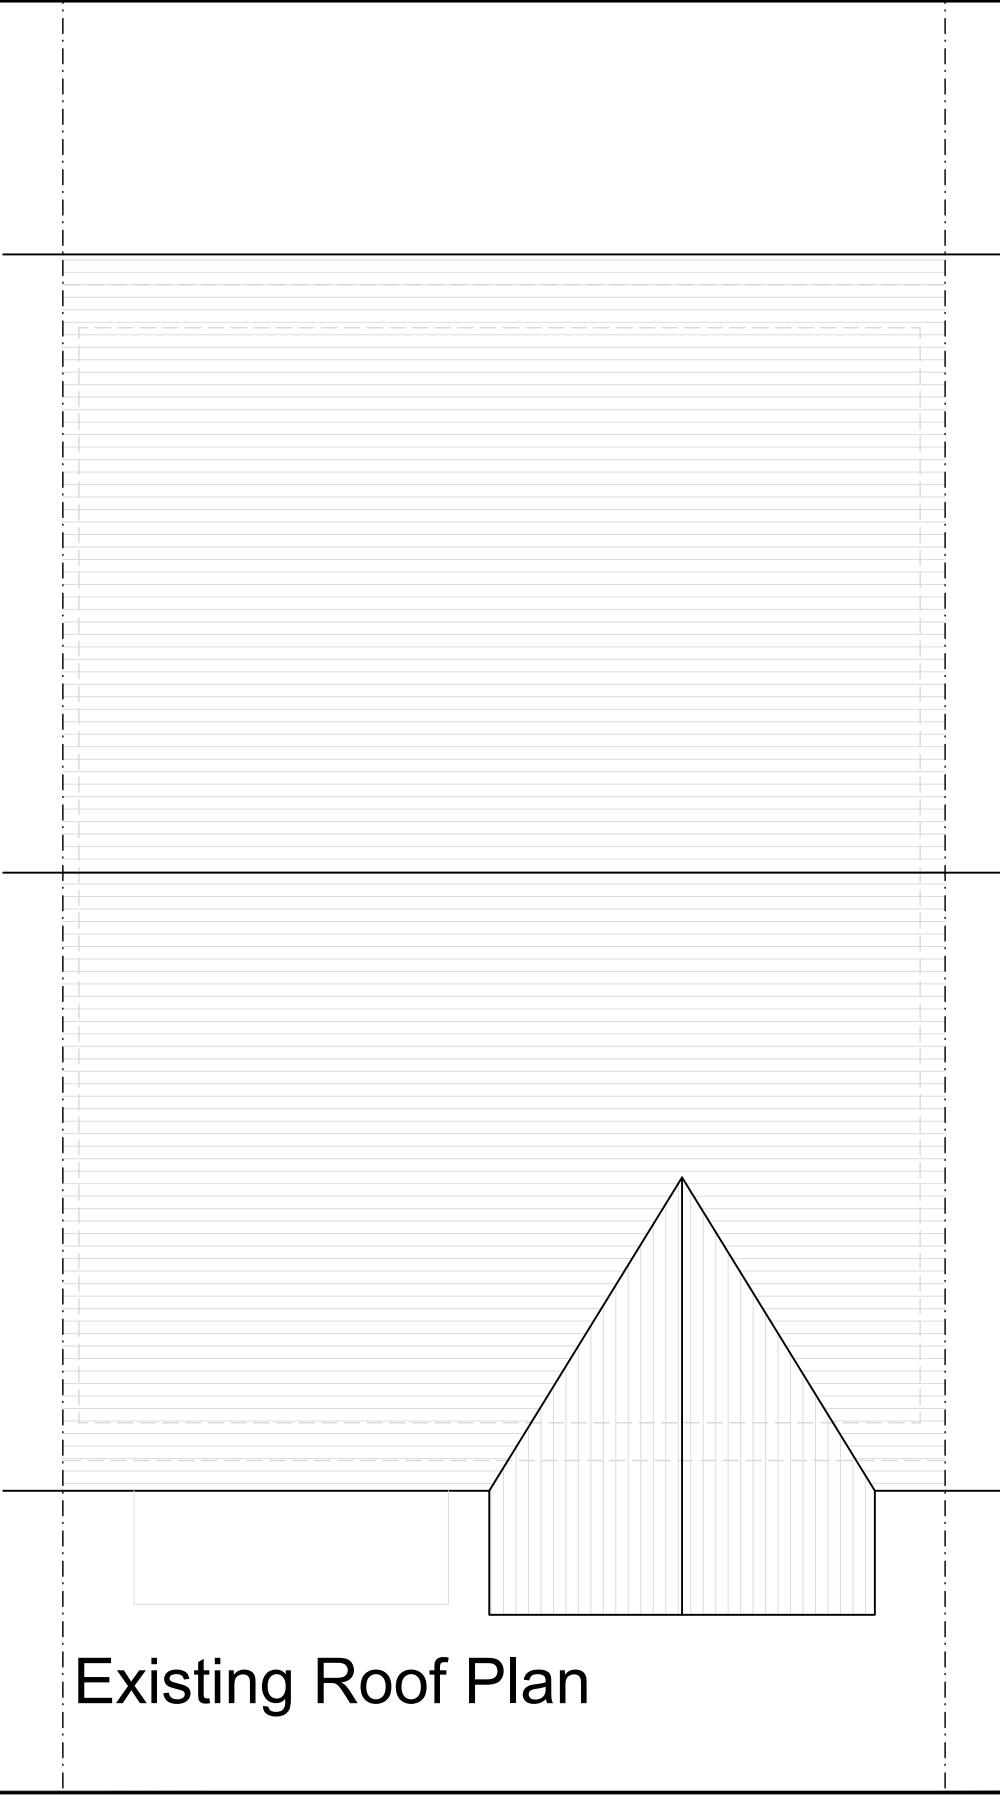

Existing Roof Plan

Client
Project
26 Ferndown, HA6 1PH
Drawing title
Existing Roof Plan

Revision

London Fields Studios
11-17 Exmouth Place
London E8 3RW
T +44(0)20 7993 4530
F +44(0)20 7923 4753

All rights reserved. FDR asserts its rights under the Copyright, Designs and

Patents Act 1988 (Unless otherwise agreed in writing).
Figured dimensions only are to be taken from this drawing. Do not scale this drawing.
All dimensions are in millimeters unless otherwise stated. All dimensions shall be
checked on site prior to works commencing or a property being sold. Any discrepancies
shall be reported to FDR. FDR will not be liable for any discrepancies found on drawings


Planning

FDR

FDR		File reference
		23820 - F00
Drawn by		Date drawn
FN		August 23
Checked by		Date checked
RP		29/08/23
Scale at A3	Project number	Drawing number
1:50	23820	112
		Revision



Existing Front Elevation

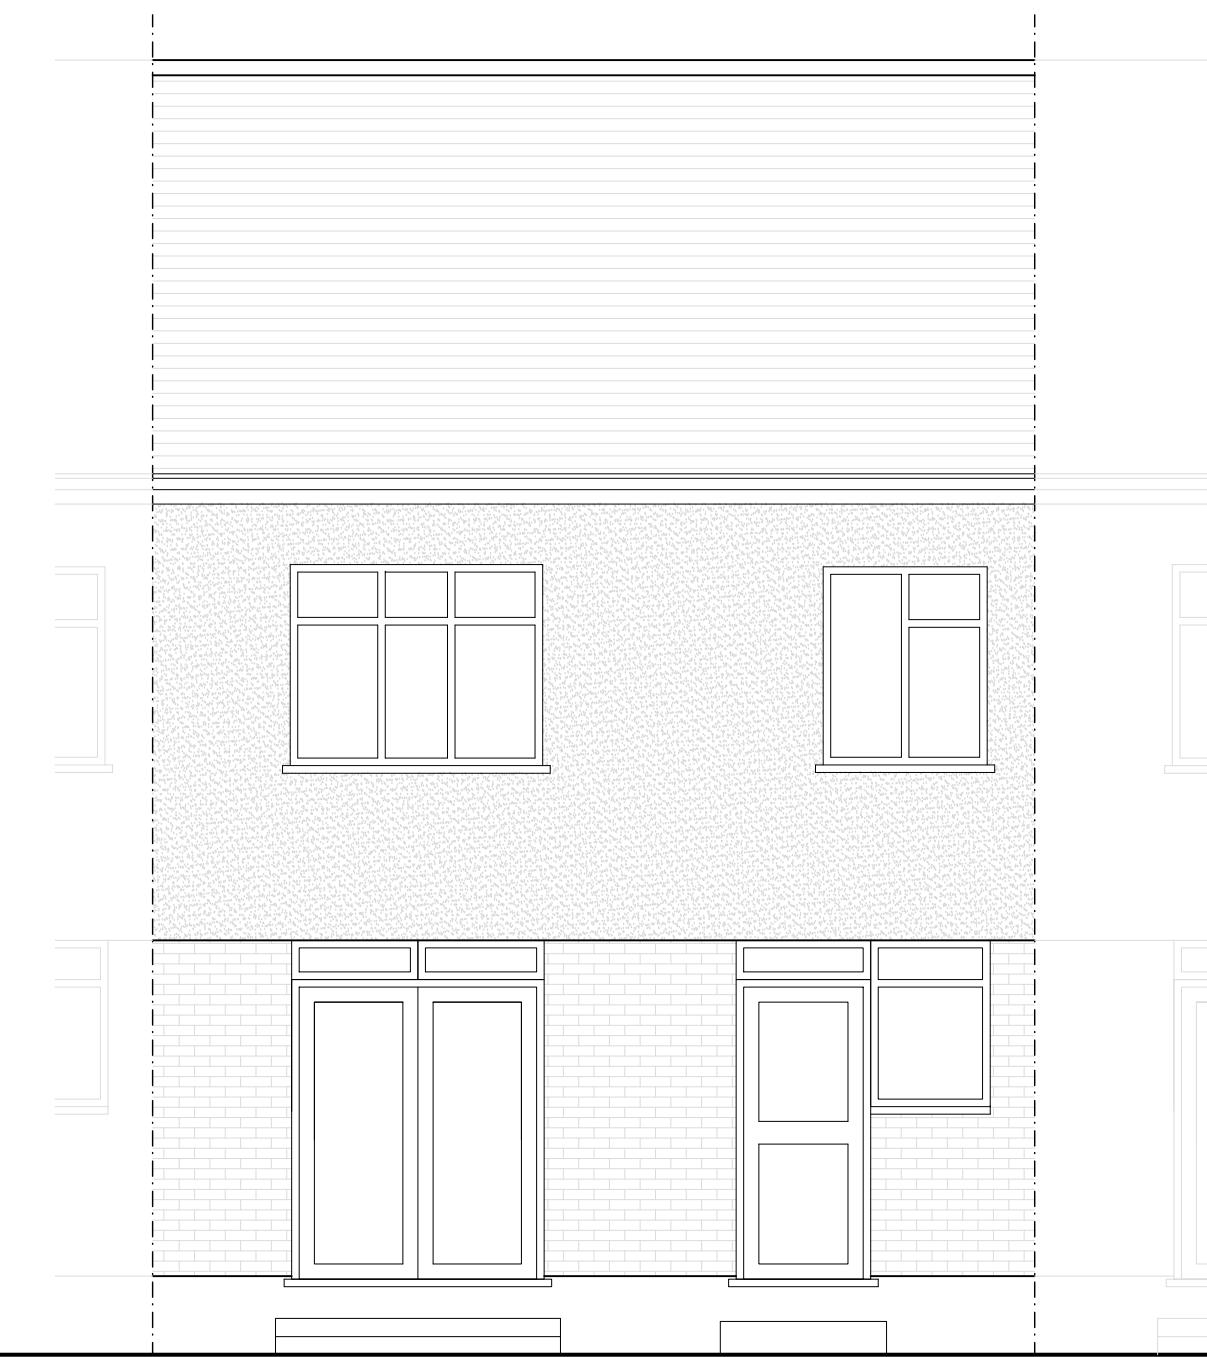

Existing Rear Elevation

Client

Revisions

1:500 scale 0 5 10
 1:200 scale 0 1 2 3 4 5 6 7 8 9 10
 1:100 scale 0 1 2 3 4 5 6 7 8 9 10
 1:50 scale 0 1 2 3 4 5 6 7 8 9 10

Project

26 Ferndown, HA6 1PH

Drawing title

Existing Front & Rear elevation

London Fields Studios
 11-17 Exmouth Place
 London E8 3RW
 T +44(0)20 7993 4530
 F +44(0)20 7923 4753

All rights reserved. FDR asserts its rights under the Copyright, Designs and Patents Act 1988 (Unless otherwise agreed in writing).

Figured dimensions only are to be taken from this drawing. Do not scale this drawing. All dimensions are in millimetres unless otherwise stated. All dimensions shall be checked on site prior to works commencing or a property being sold. Any discrepancies shall be reported to FDR. FDR will not be liable for any discrepancies found on drawings.

Planning

FDR

File reference

23820 - F00

Drawn by

Date drawn

FN

August 23

Checked by

Date checked

RP

29/08/23

Scale at A3

Project number


Drawing number

1:50


23820

113

Revision

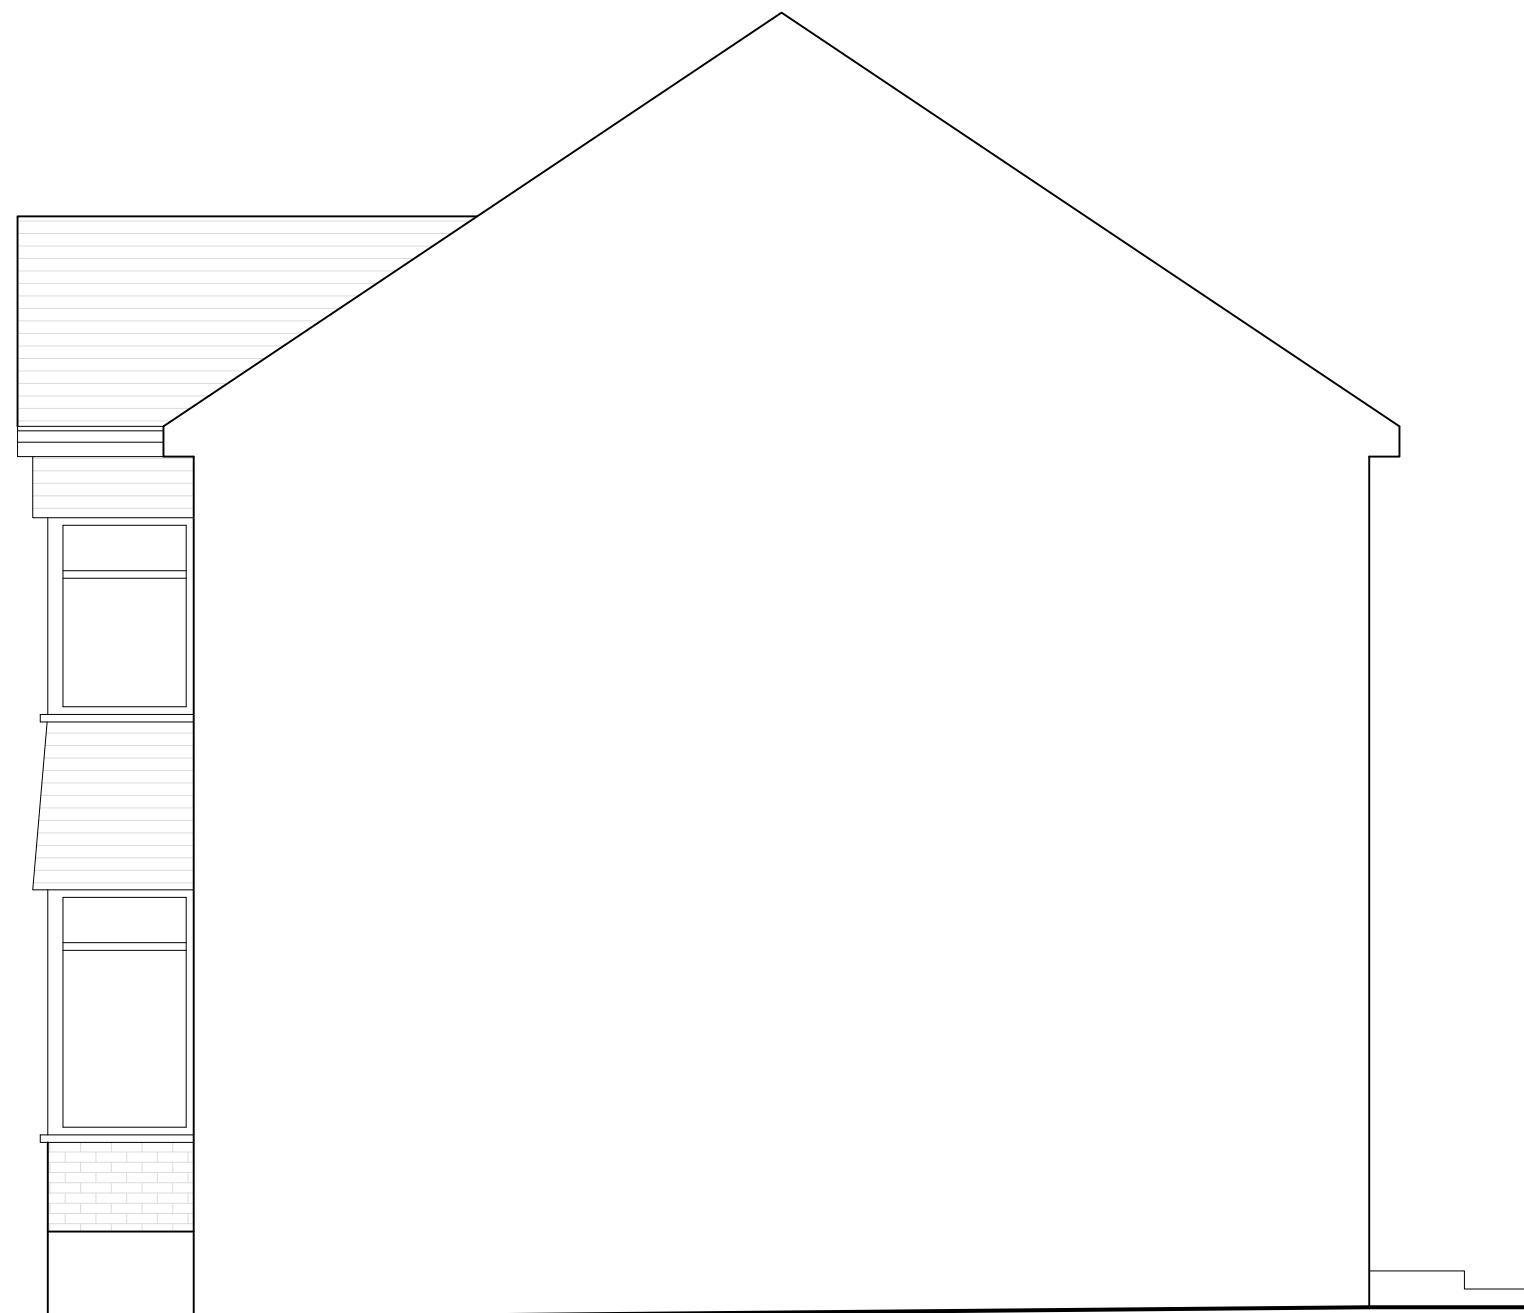

Existing Side elevation

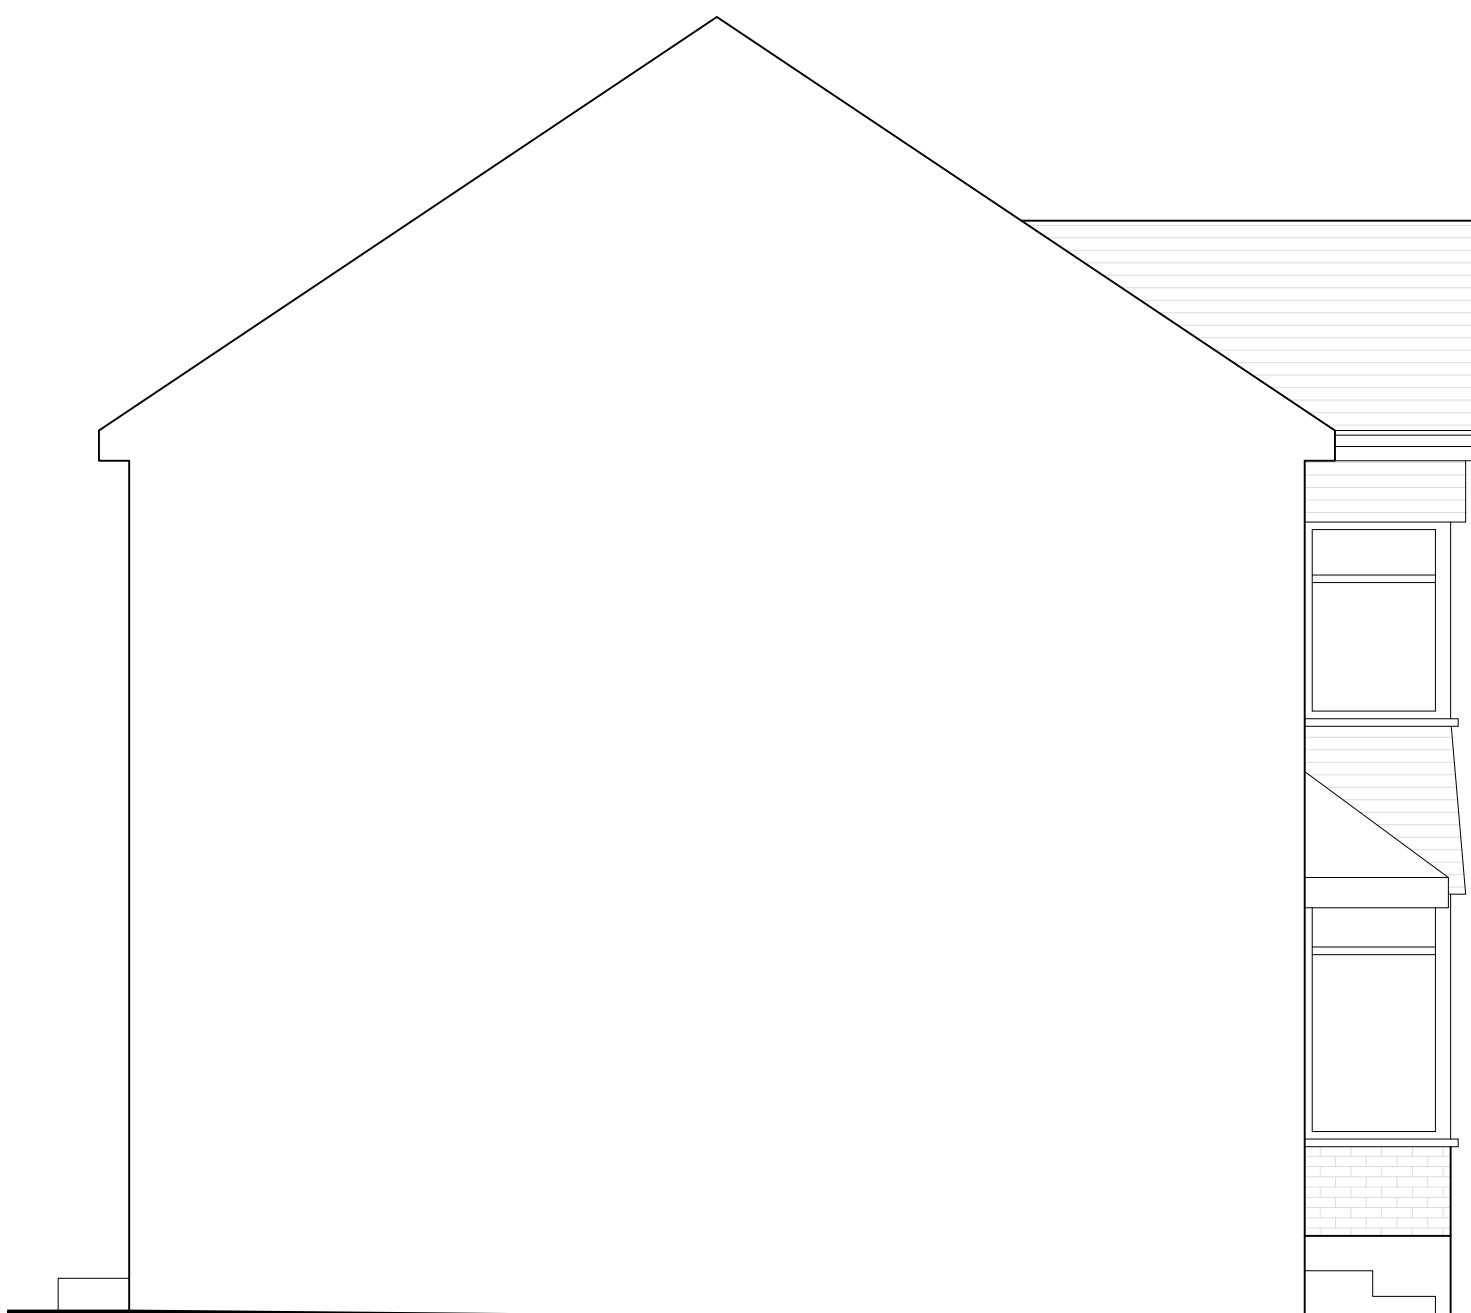

Existing Side elevation

Client

Project

26 Ferndown, HA6 1PH

Drawing title

Existing Side Elevations

Revisions

1:500 scale 0 5 10
1:200 scale 0 1 2 3 4 5 6 7 8 9 10
1:100 scale 0 1 2 3 4 5 6 7 8 9 10
1:50 scale 0 1 2 3 4 5 6 7 8 9 10

London Fields Studios
11-17 Exmouth Place
London E8 3RW
T +44(0)20 7993 4530
F +44(0)20 7923 4753

All rights reserved. FDR asserts its rights under the Copyright, Designs and Patents Act 1988 (Unless otherwise agreed in writing).

Figured dimensions only are to be taken from this drawing. Do not scale this drawing. All dimensions are in millimetres unless otherwise stated. All dimensions shall be checked on site prior to works commencing or a property being sold. Any discrepancies shall be reported to FDR. FDR will not be liable for any discrepancies found on drawings.

Planning

FDR

File reference

23820 - F00

Drawn by

Date drawn

FN

August 23

Checked by

Date checked

RP

29/08/23

Scale at A3

Project number


Drawing number

1:50


23820

Revision

114

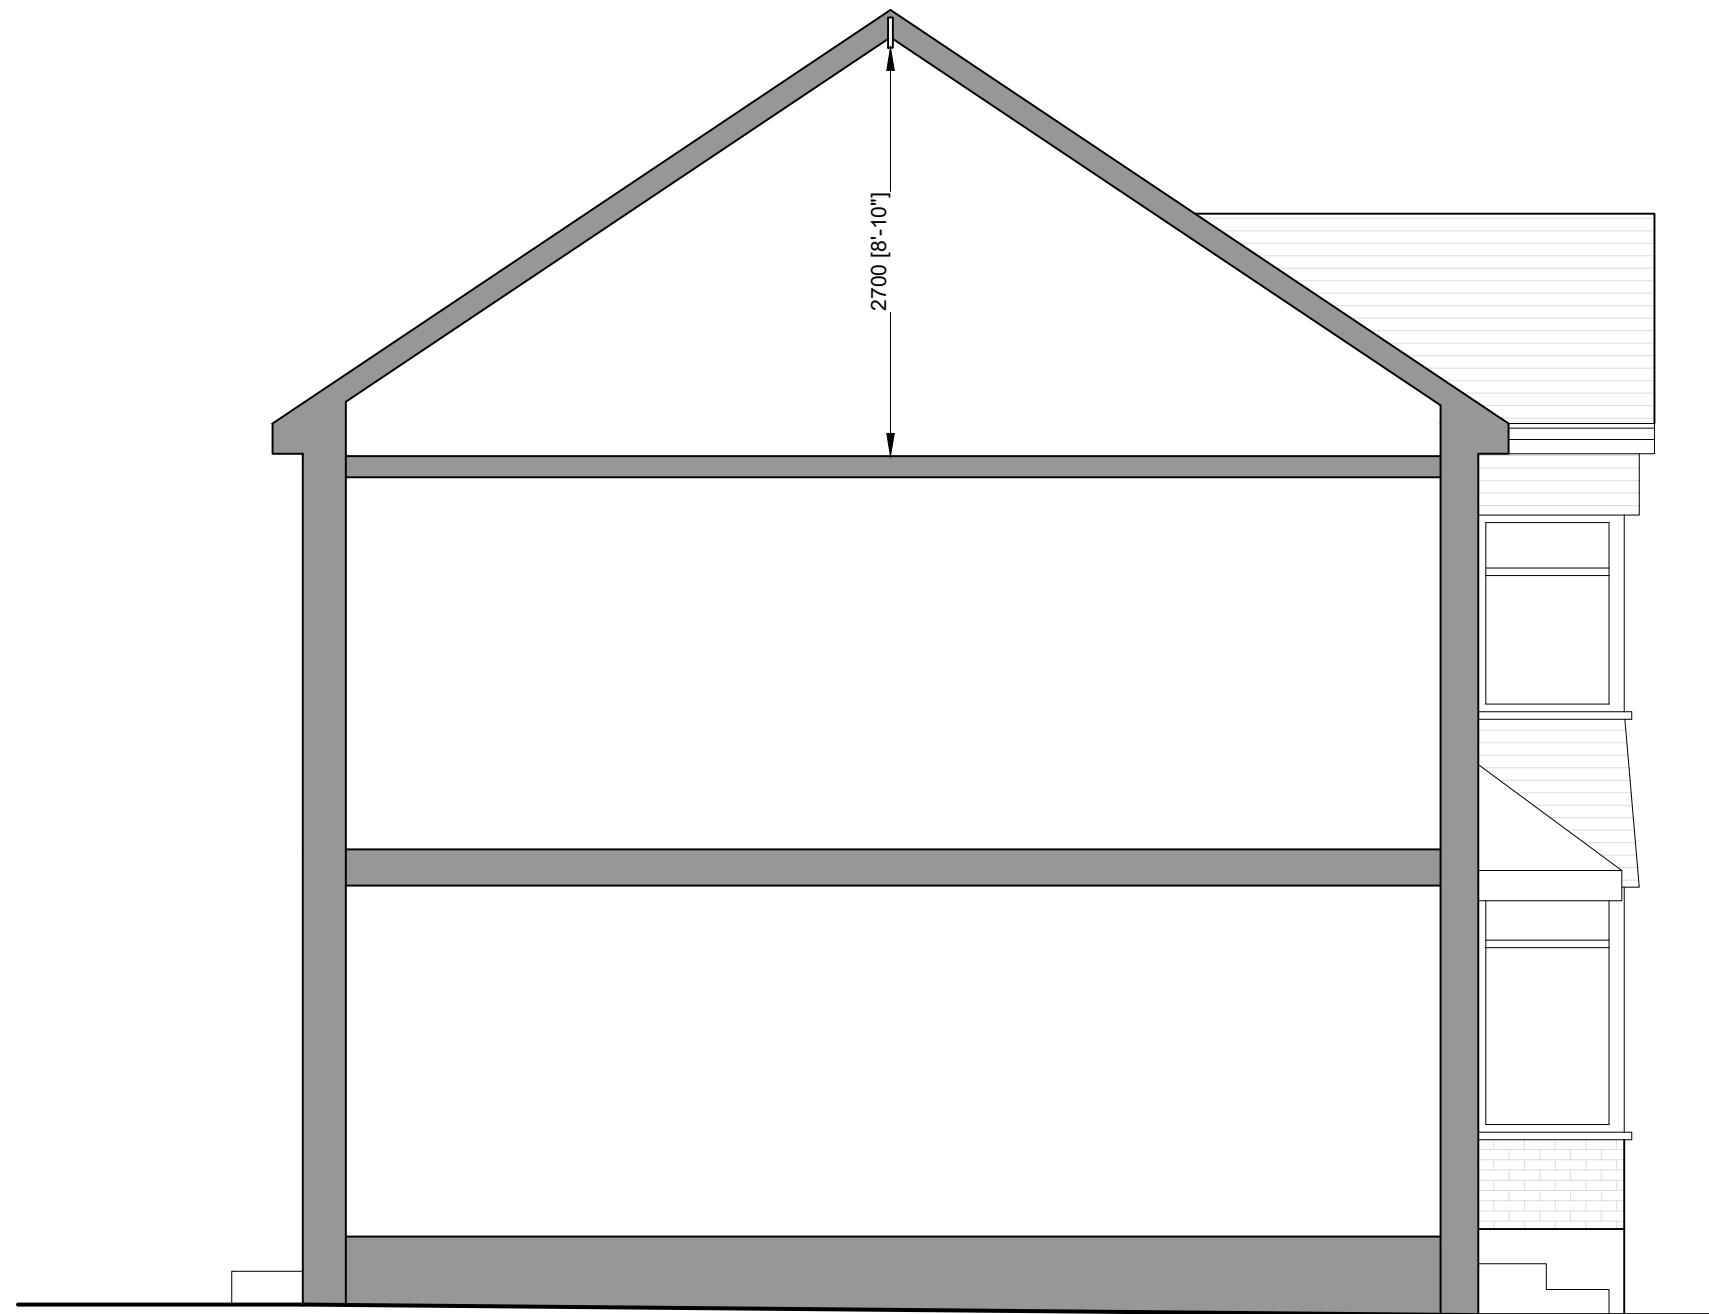


Existing Section A-A

 Client	Revisions									
Project	1:500 scale 0 5 10 1:200 scale 0 1 2 3 4 5 6 7 8 9 10 1:100 scale 0 1 2 3 4 5 6 7 8 9 10 1:50 scale 0 1 2 3 4 5									
26 Ferndown, HA6 1PH										

Revisions

1:500 scale 0 5 10
 1:200 scale 0 1 2 3 4 5 6 7 8 9 10
 1:100 scale 0 1 2 3 4 5 6 7 8 9 10
 1:50 scale 0 1 2 3 4 5

 


London Fields Studios
 11-17 Exmouth Place
 London E8 3RW
 T +44(0)20 7993 4530
 F +44(0)20 7923 4753

All rights reserved. FDR asserts its rights under the Copyright, Designs and Patents Act 1988 (Unless otherwise agreed in writing).

Figured dimensions only are to be taken from this drawing. Do not scale this drawing. All dimensions are in millimeters unless otherwise stated. All dimensions shall be checked on site prior to works commencing or a property being sold. Any discrepancies shall be reported to FDR. FDR will not be liable for any discrepancies found on drawings.

Planning

File reference	23820 - F00	
Drawn by	FN	Date drawn
Checked by	RP	Date checked
Scale at A3	Project number	Drawing number
1:50	23820	115

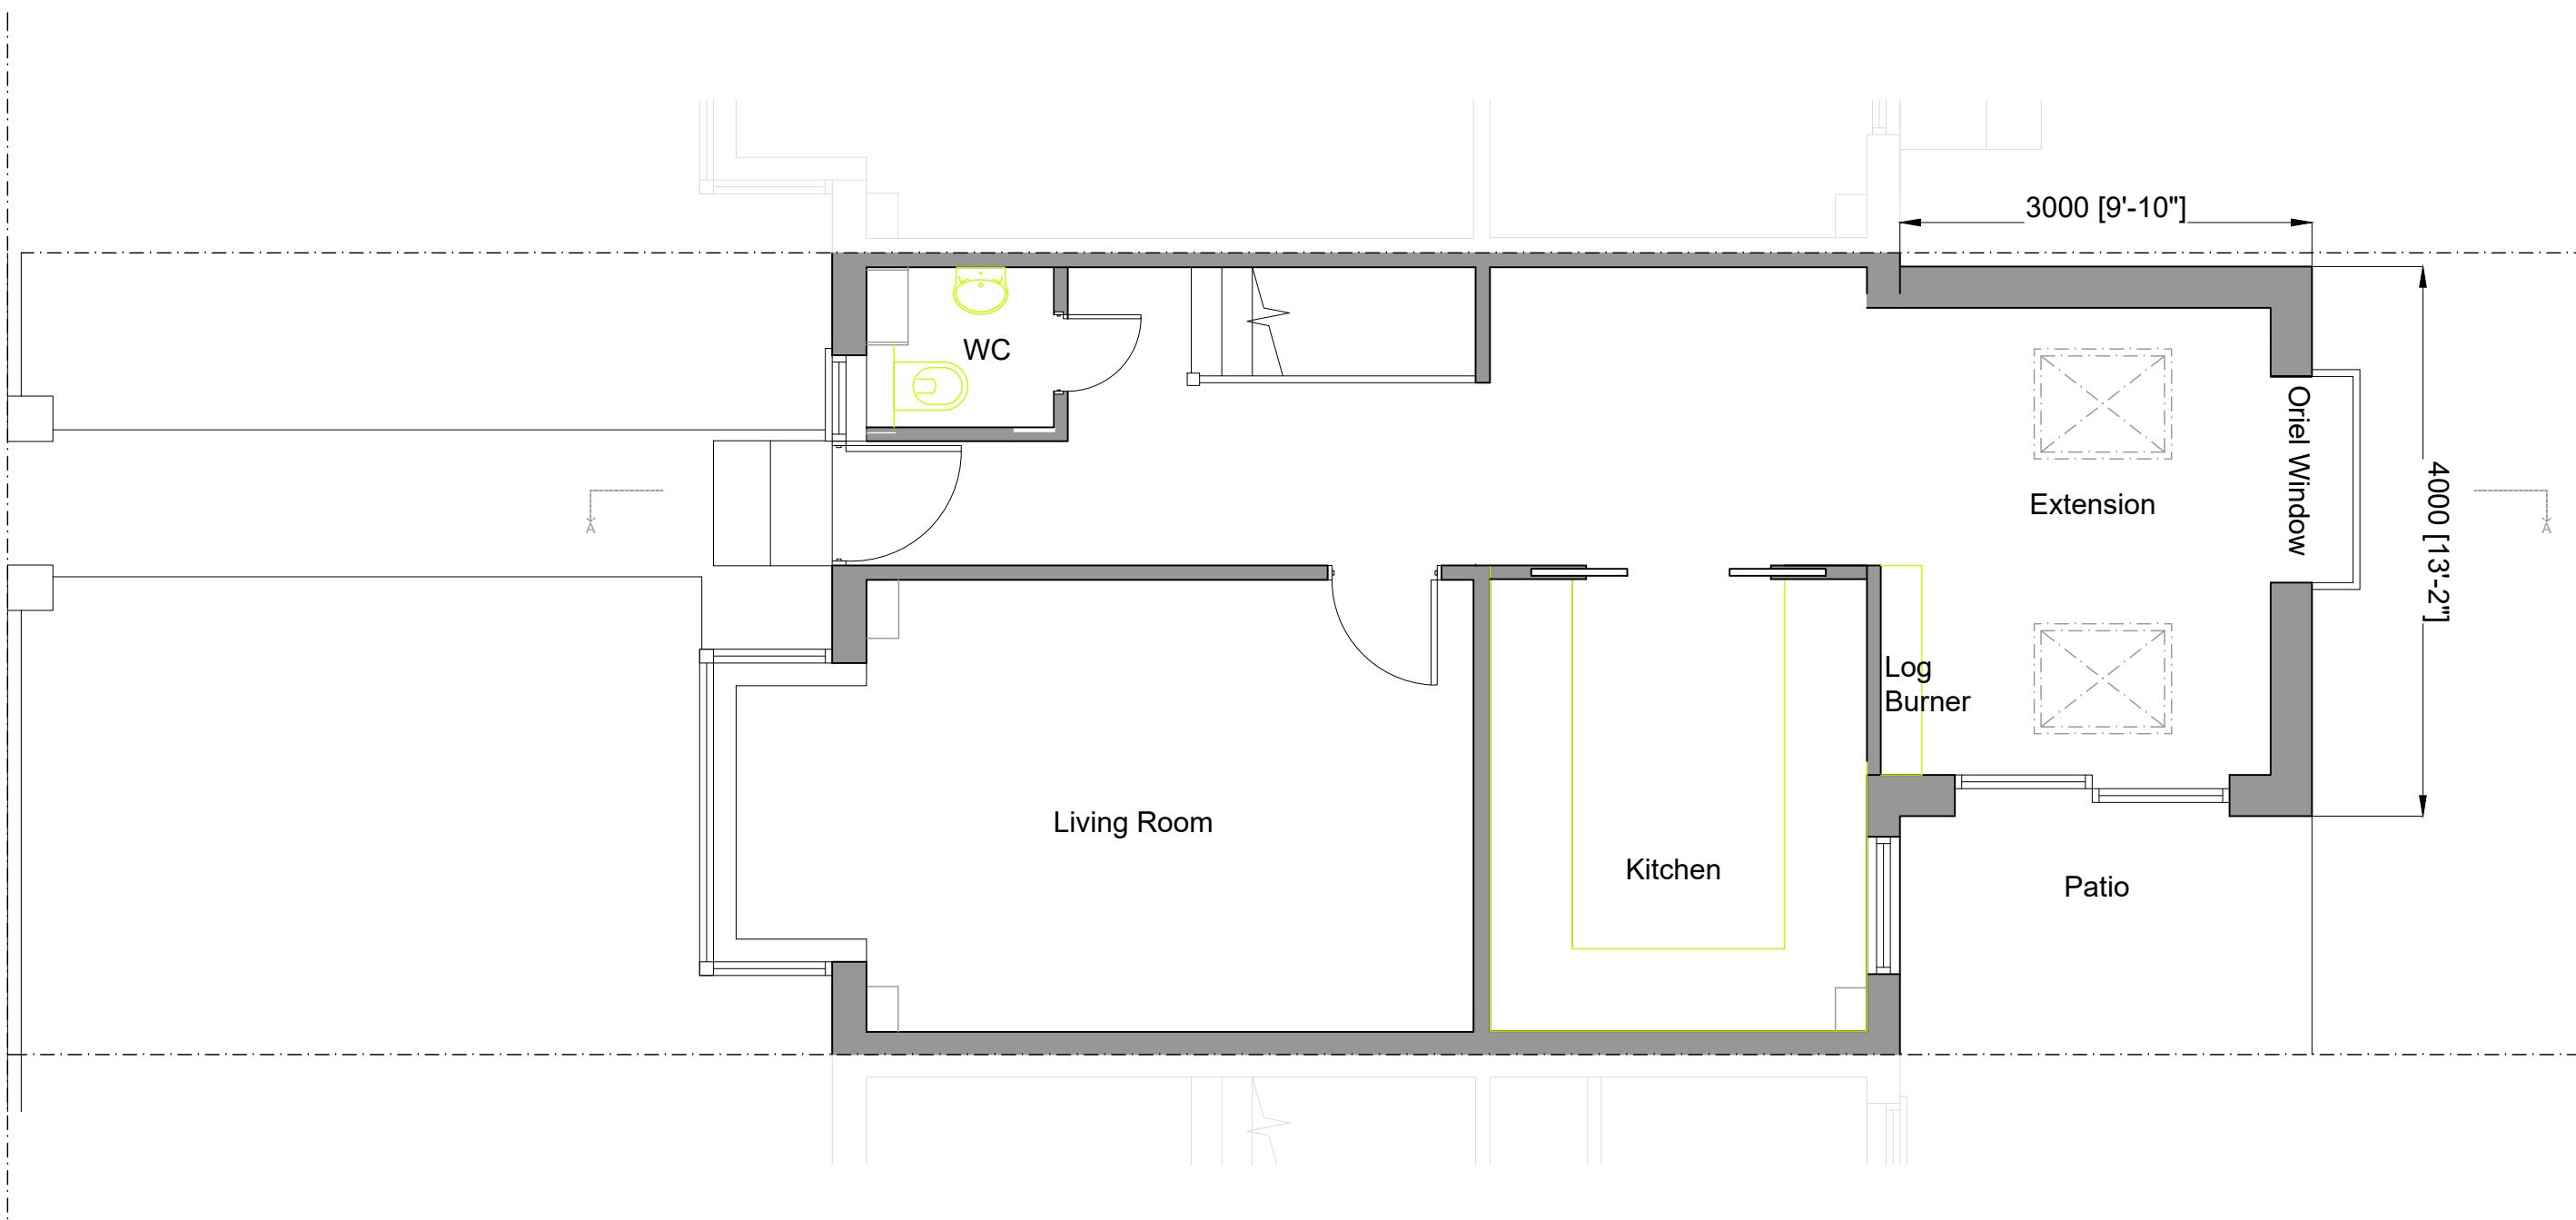

Proposed Ground Floor

Client

Revisions

1:500 scale 0 5 10
 1:200 scale 0 1 2 3 4 5 6 7 8 9 10
 1:100 scale 0 1 2 3 4 5 6 7 8 9 10
 1:50 scale 0 1 2 3 4 5 6 7 8 9 10

Project

26 Ferndown, HA6 1PH

Drawing title

Proposed Ground Floor Plan

London Fields Studios
 11-17 Exmouth Place
 London E8 3RW
 T +44(0)20 7993 4530
 F +44(0)20 7923 4753

All rights reserved. FDR asserts its rights under the Copyright, Designs and Patents Act 1988 (Unless otherwise agreed in writing).

Figured dimensions only are to be taken from this drawing. Do not scale this drawing. All dimensions are in millimeters unless otherwise stated. All dimensions shall be checked on site prior to works commencing or a property being sold. Any discrepancies shall be reported to FDR. FDR will not be liable for any discrepancies found on drawings.

Planning

FDR

File reference

23820 - F00

Drawn by

FN Date drawn

Checked by


RP Date checked

Scale at A3

Project number

Drawing number

1:50 23820 116 Revision

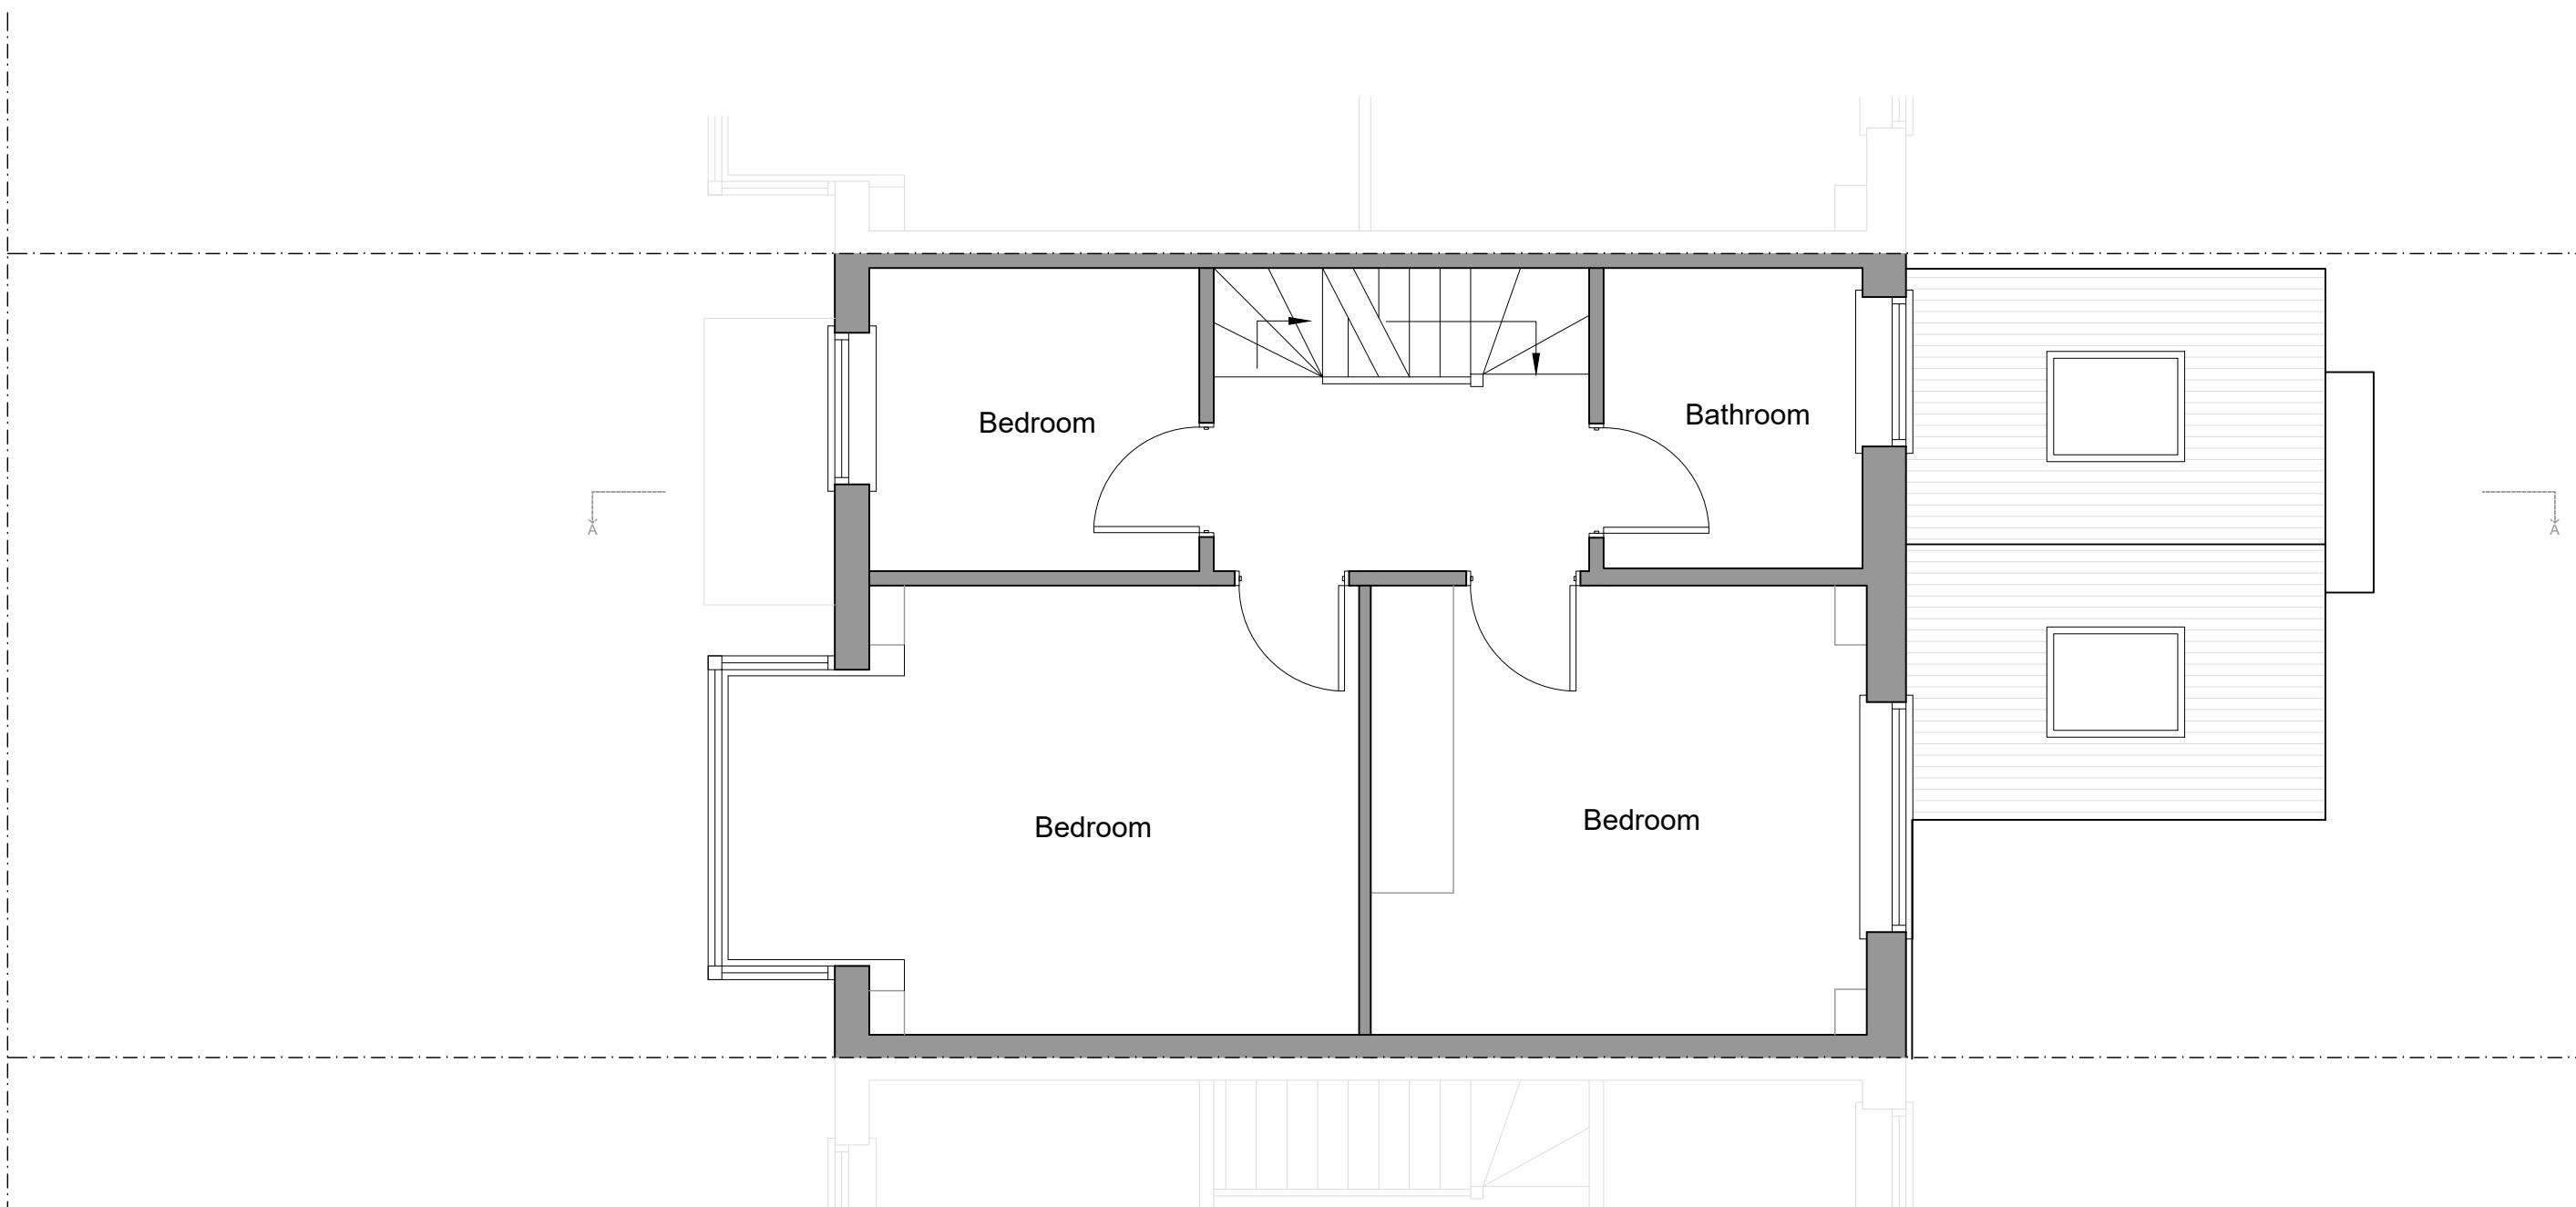

Proposed First Floor

Client	Revisions									
Project	1:500 scale 0 5 10 1:200 scale 0 1 2 3 4 5 6 7 8 9 10 1:100 scale 0 1 2 3 4 5 6 7 8 9 10 1:50 scale 0 1 2 3 4 5 6 7 8 9 10									
26 Ferndown, HA6 1PH										

Revisions

1:500 scale 0 5 10
 1:200 scale 0 1 2 3 4 5 6 7 8 9 10
 1:100 scale 0 1 2 3 4 5 6 7 8 9 10
 1:50 scale 0 1 2 3 4 5 6 7 8 9 10

Drawing title
 Proposed First Floor Plan


London Fields Studios
 11-17 Exmouth Place
 London E8 3RW
 T +44(0)20 7993 4530
 F +44(0)20 7923 4753

All rights reserved. FDR asserts its rights under the Copyright, Designs and Patents Act 1988 (Unless otherwise agreed in writing).


Figured dimensions only are to be taken from this drawing. Do not scale this drawing. All dimensions are in millimetres unless otherwise stated. All dimensions shall be checked on site prior to works commencing or a property being sold. Any discrepancies shall be reported to FDR. FDR will not be liable for any discrepancies found on drawings.

Planning

File reference	23820 - F00	
Drawn by	FN	Date drawn
Checked by	RP	Date checked
Scale at A3	Project number	Drawing number
1:50	23820	200

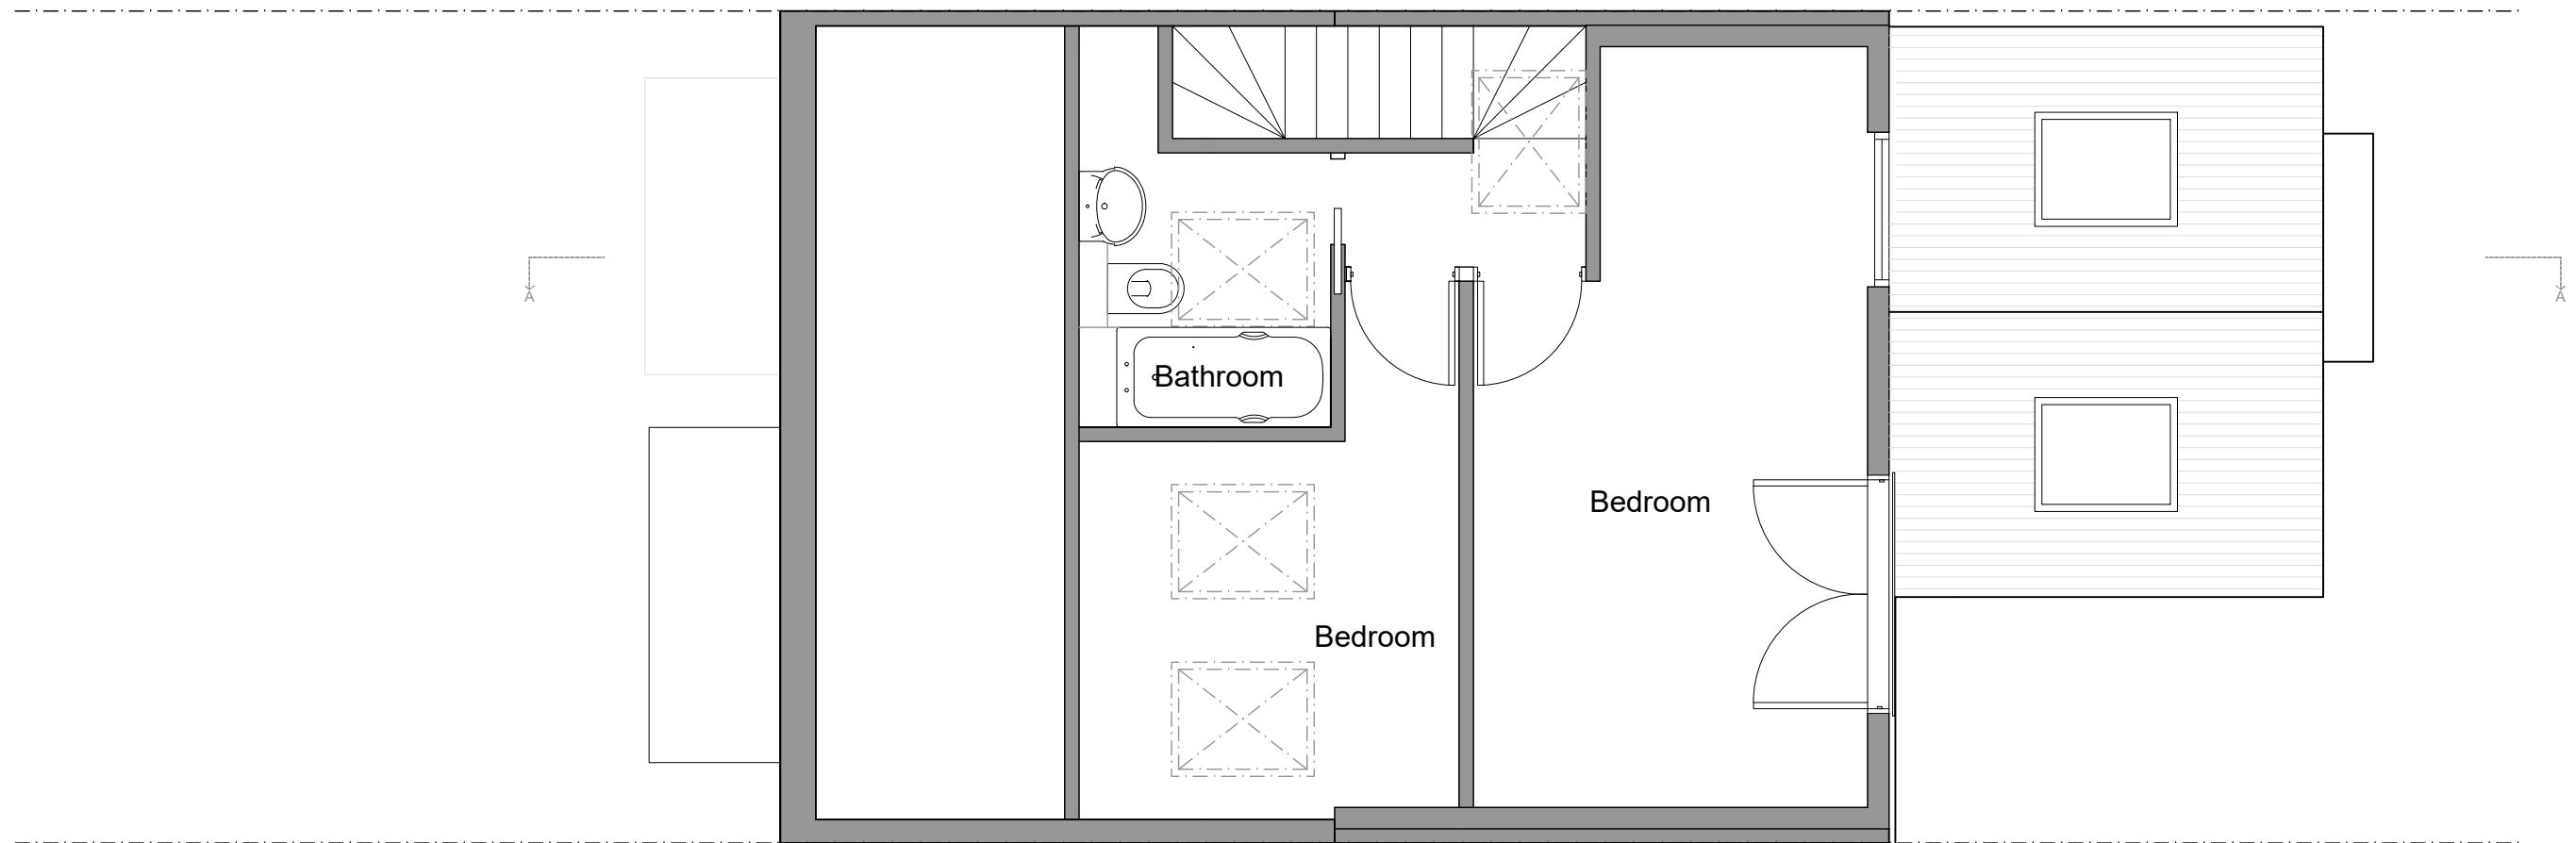

Proposed Loft Floor

 Client	Revisions									
Project	1:500 scale 0 5 10 1:200 scale 0 1 2 3 4 5 6 7 8 9 10 1:100 scale 0 1 2 3 4 5 6 7 8 9 10 1:50 scale 0 1 2 3 4 5 6 7 8 9 10									
26 Ferndown, HA6 1PH										

Revisions

1:500 scale	0	5	10	1:200 scale	0	1	2	3	4	5	6	7	8	9	10
1:200 scale	0	1	2	3	4	5	6	7	8	9	10				
1:100 scale	0	1	2	3	4	5	6	7	8	9	10				

Drawing title

Proposed loft floor plan


London Fields Studios
11-17 Exmouth Place
London E8 3RW
T +44(0)20 7993 4530
F +44(0)20 7923 4753

All rights reserved. FDR asserts its rights under the Copyright, Designs and Patents Act 1988 (Unless otherwise agreed in writing).

Figured dimensions only are to be taken from this drawing. Do not scale this drawing. All dimensions are in millimetres unless otherwise stated. All dimensions shall be checked on site prior to works commencing or a property being sold. Any discrepancies shall be reported to FDR. FDR will not be liable for any discrepancies found on drawings.

Planning

File reference	23820 - F00	
Drawn by	FN	Date drawn
Checked by		August 23
Date checked		
RP	29/08/23	
Scale at A3	Project number	Drawing number
1:50	23820	201

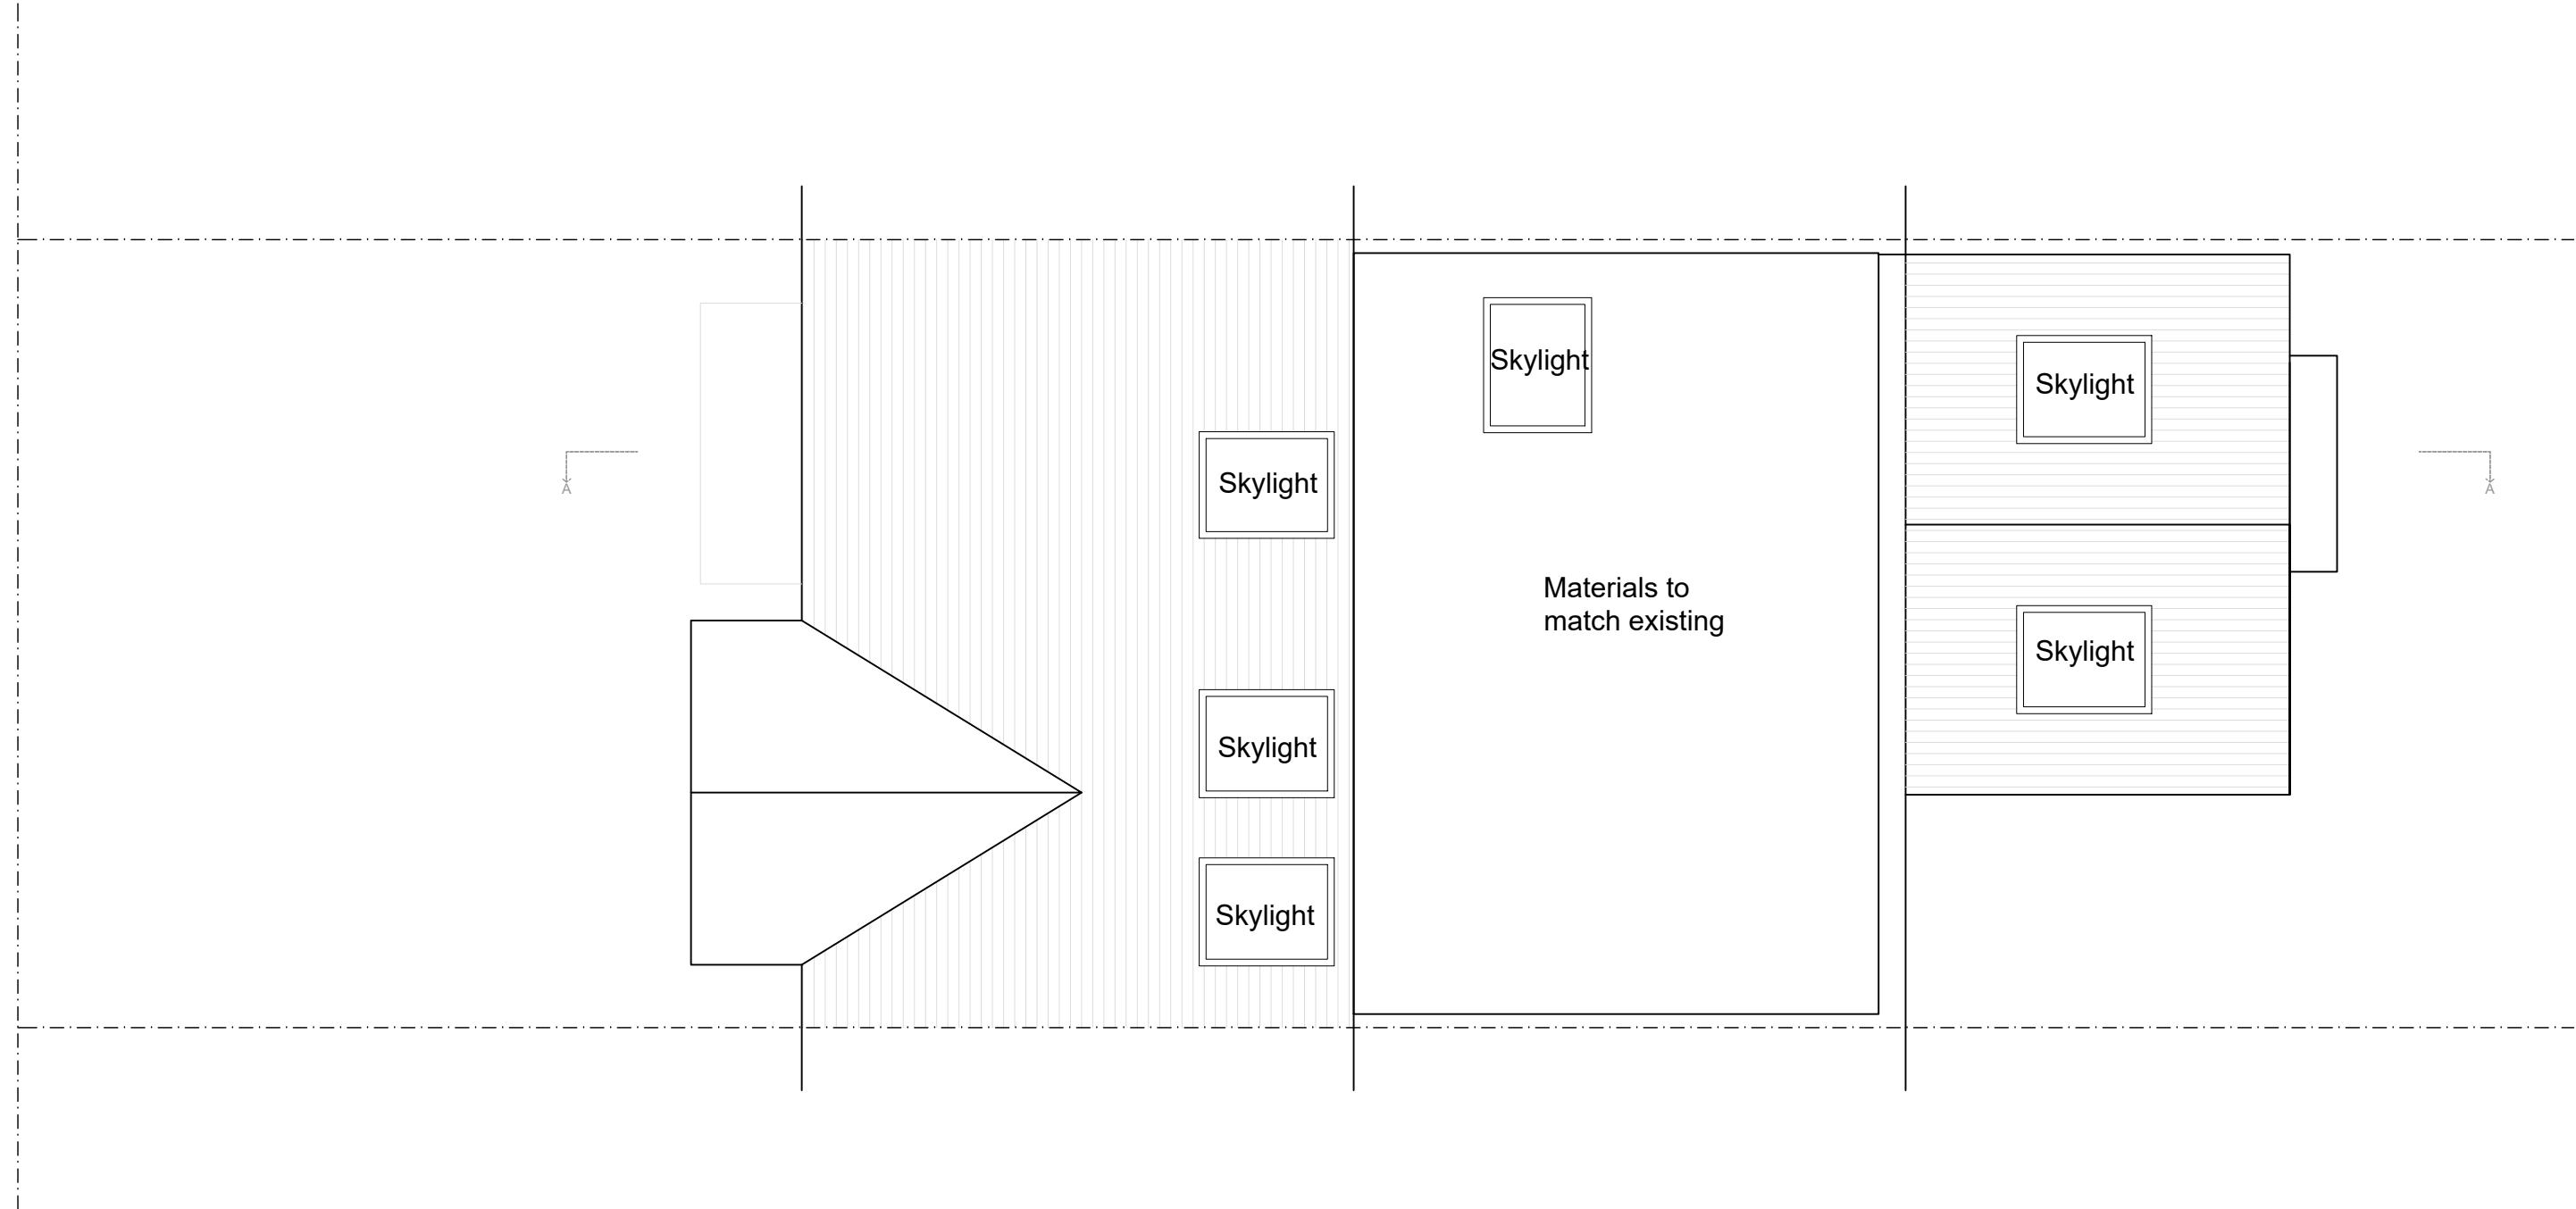

Client

Revisions

1:500 scale 0 5 10
 1:200 scale 0 1 2 3 4 5 6 7 8 9 10
 1:100 scale 0 1 2 3 4 5 6 7 8 9 10
 1:50 scale 0 1 2 3 4 5

Project

26 Ferndown, HA6 1PH

Drawing title

Proposed Roof Plan

London Fields Studios
 11-17 Exmouth Place
 London E8 3RW
 T +44(0)20 7993 4530
 F +44(0)20 7923 4753

All rights reserved. FDR asserts its rights under the Copyright, Designs and Patents Act 1988 (Unless otherwise agreed in writing).

Figured dimensions only are to be taken from this drawing. Do not scale this drawing. All dimensions are in millimeters unless otherwise stated. All dimensions shall be checked on site prior to works commencing or a property being sold. Any discrepancies shall be reported to FDR. FDR will not be liable for any discrepancies found on drawings.

Planning

File reference

23820 - F00

Drawn by

Date drawn

FN

August 23

Checked by

Date checked

RP

29/08/23

Scale at A3

Project number

Drawing number

Revision

1:50 23820


202

FDR



Proposed Front Elevation

Proposed
Skylights
Skylights
max 150mm
above roof plane

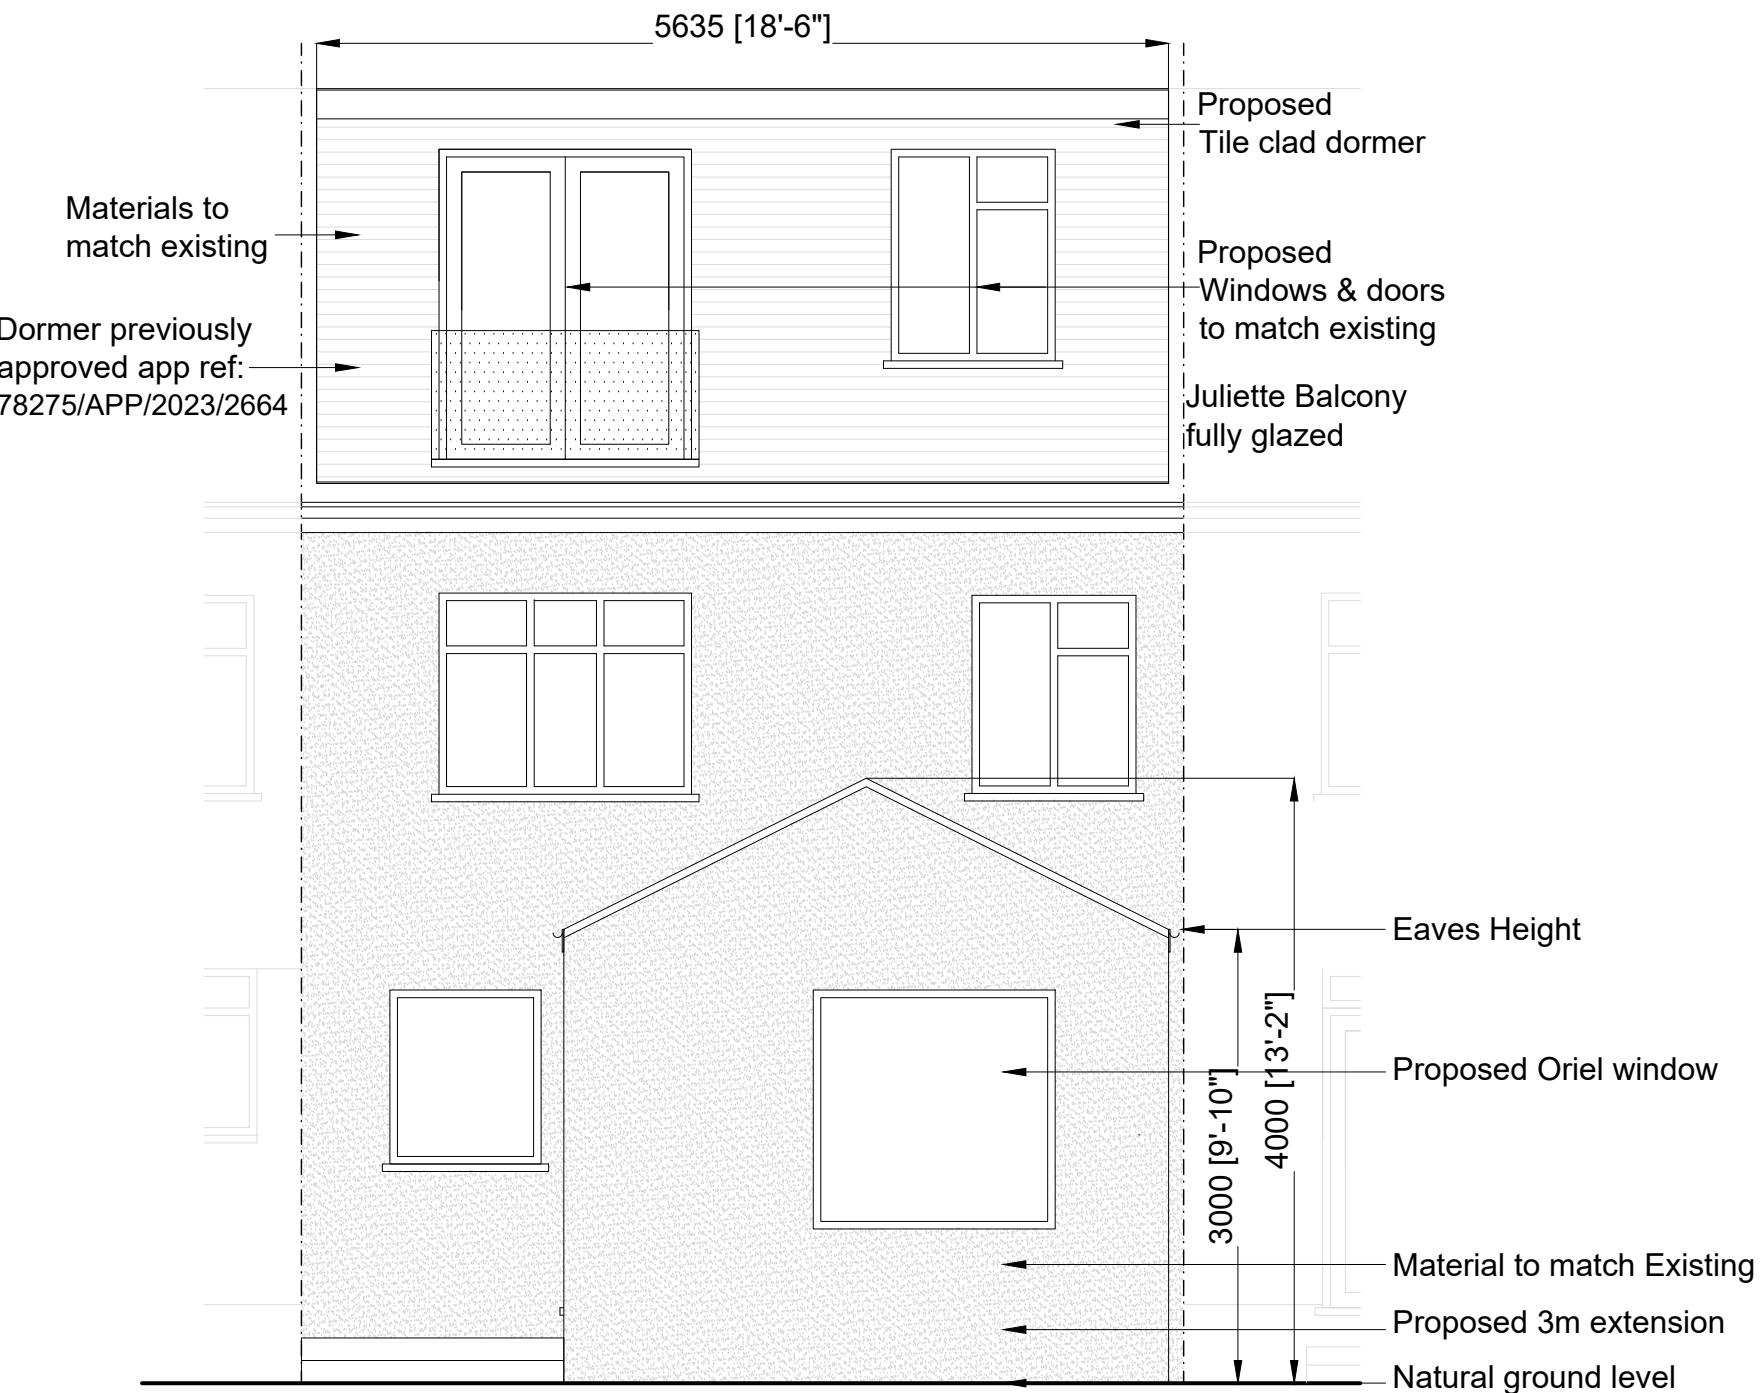

Proposed Rear Elevation

Client
Project
26 Ferndown, HA6 1PH
Drawing title
Proposed Front & Rear elevation

Revisions

1:500 scale 0 5 10
1:200 scale 0 1 2 3 4 5 6 7 8 9 10
1:100 scale 0 1 2 3 4 5 6 7 8 9 10
1:50 scale 0 1 2 3 4 5 6 7 8 9 10

London Fields Studios
11-17 Exmouth Place
London E8 3RW
T +44(0)20 7993 4530
F +44(0)20 7923 4753


All rights reserved. FDR asserts its rights under the Copyright, Designs and Patents Act 1988 (Unless otherwise agreed in writing).

Figured dimensions only are to be taken from this drawing. Do not scale this drawing. All dimensions are in millimetres unless otherwise stated. All dimensions shall be checked on site prior to works commencing or a property being sold. Any discrepancies shall be reported to FDR. FDR will not be liable for any discrepancies found on drawings.

Planning

FDR

File reference	23820 - F00
Drawn by	Date drawn
FN	August 23
Checked by	Date checked
RP	29/08/23
Scale at A3	Project number
1:50	23820
Drawing number	Revision
	203

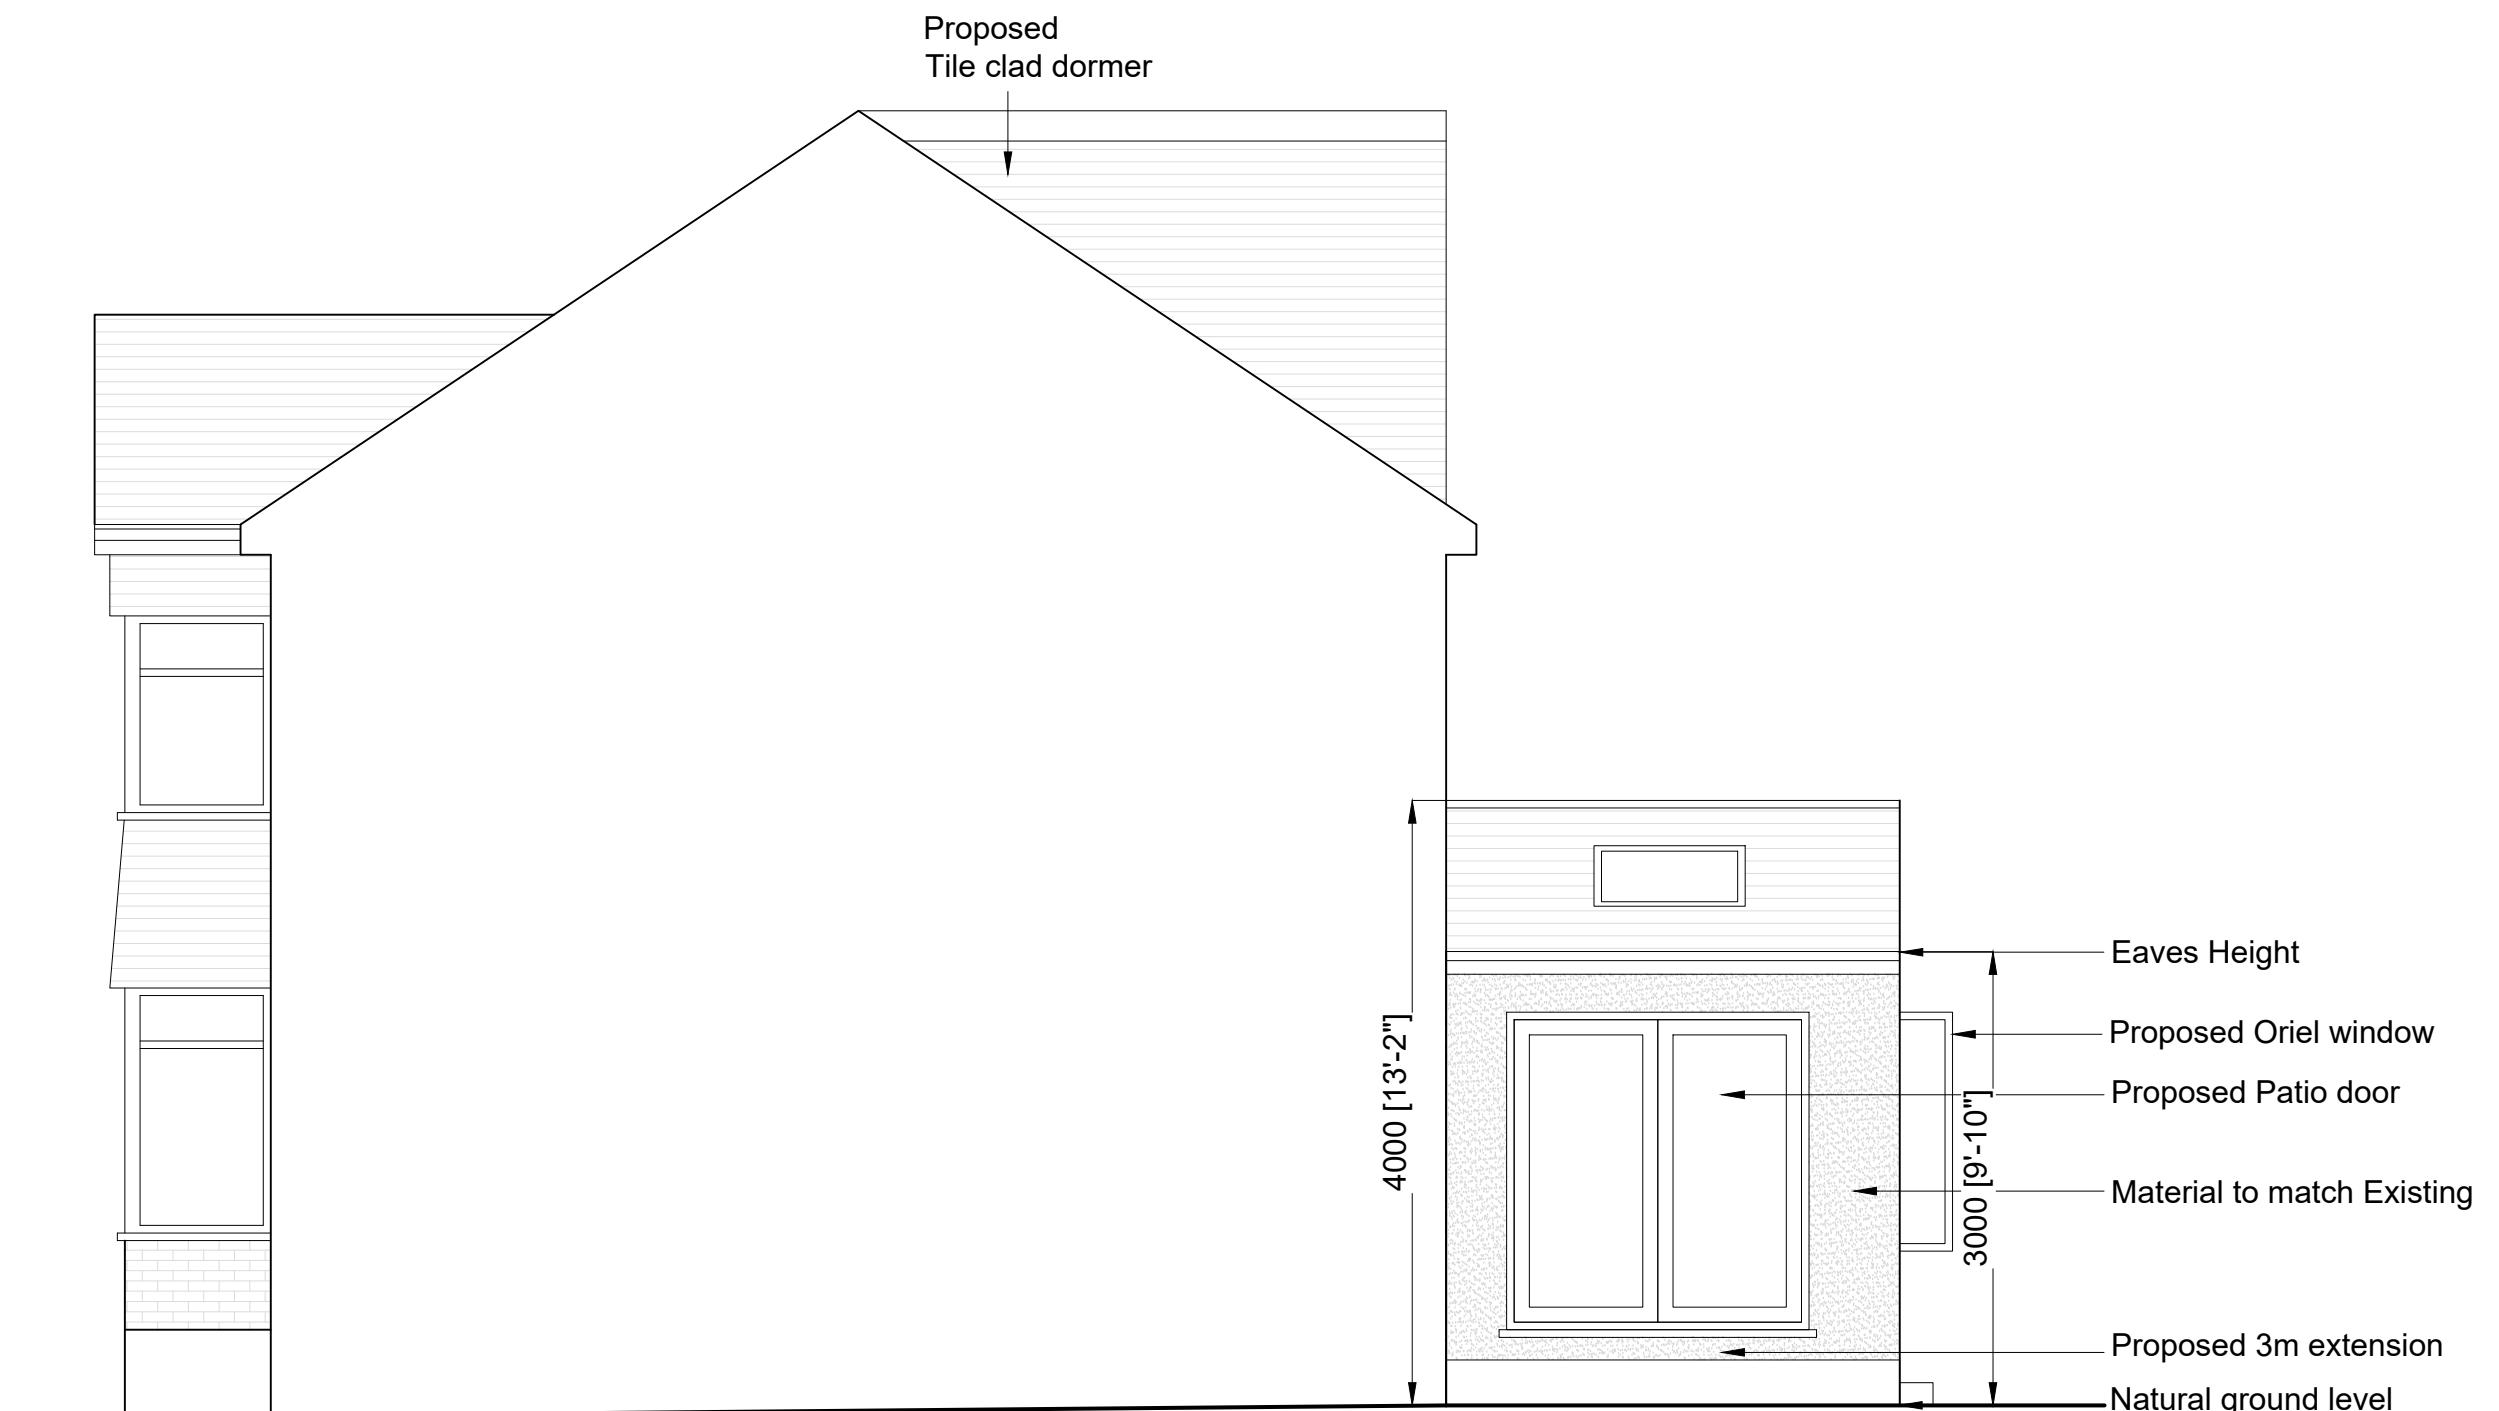

Proposed Side elevation

Client
Project
Drawing title
Proposed Side Elevation

Revisions

1:500 scale 0 5 10
1:200 scale 0 1 2 3 4 5 6 7 8 9 10
1:100 scale 0 1 2 3 4 5 6 7 8 9 10
1:50 scale 0 1 2 3 4 5 6 7 8 9 10

London Fields Studios
11-17 Exmouth Place
London E8 3RW
T +44(0)20 7993 4530
F +44(0)20 7923 4753

All rights reserved. FDR asserts its rights under the Copyright, Designs and Patents Act 1988 (Unless otherwise agreed in writing).
Figured dimensions only are to be taken from this drawing. Do not scale this drawing.
All dimensions are in millimeters unless otherwise stated. All dimensions shall be checked on site prior to works commencing or a property being sold. Any discrepancies shall be reported to FDR. FDR will not be liable for any discrepancies found on drawings.

Planning

File reference
23820 - F00
Drawn by
FN
Checked by
RP
Date drawn
August 23
Date checked
29/08/23
Scale at A3
Project number
Drawing number
Revision
1:50
23820
204

FDR



Client
Project
Drawing title
26 Ferndown, HA6 1PH
Proposed Side Elevation

Revisions

1:500 scale 0 5 10
1:200 scale 0 1 2 3 4 5 6 7 8 9 10
1:100 scale 0 1 2 3 4 5 6 7 8 9 10
1:50 scale 0 1 2 3 4 5


London Fields Studios
11-17 Exmouth Place
London E8 3RW
T +44(0)20 7993 4530
F +44(0)20 7923 4753

All rights reserved. FDR asserts its rights under the Copyright, Designs and Patents Act 1988 (Unless otherwise agreed in writing).
Figured dimensions only are to be taken from this drawing. Do not scale this drawing.
All dimensions are in millimeters unless otherwise stated. All dimensions shall be checked on site prior to works commencing or a property being sold. Any discrepancies shall be reported to FDR. FDR will not be liable for any discrepancies found on drawings.

Planning

File reference
23820 - F00
Drawn by
FN Date drawn
August 23
Checked by
RP Date checked
29/08/23
Scale at A3 Project number Drawing number Revision
1:50 23820 205

FDR

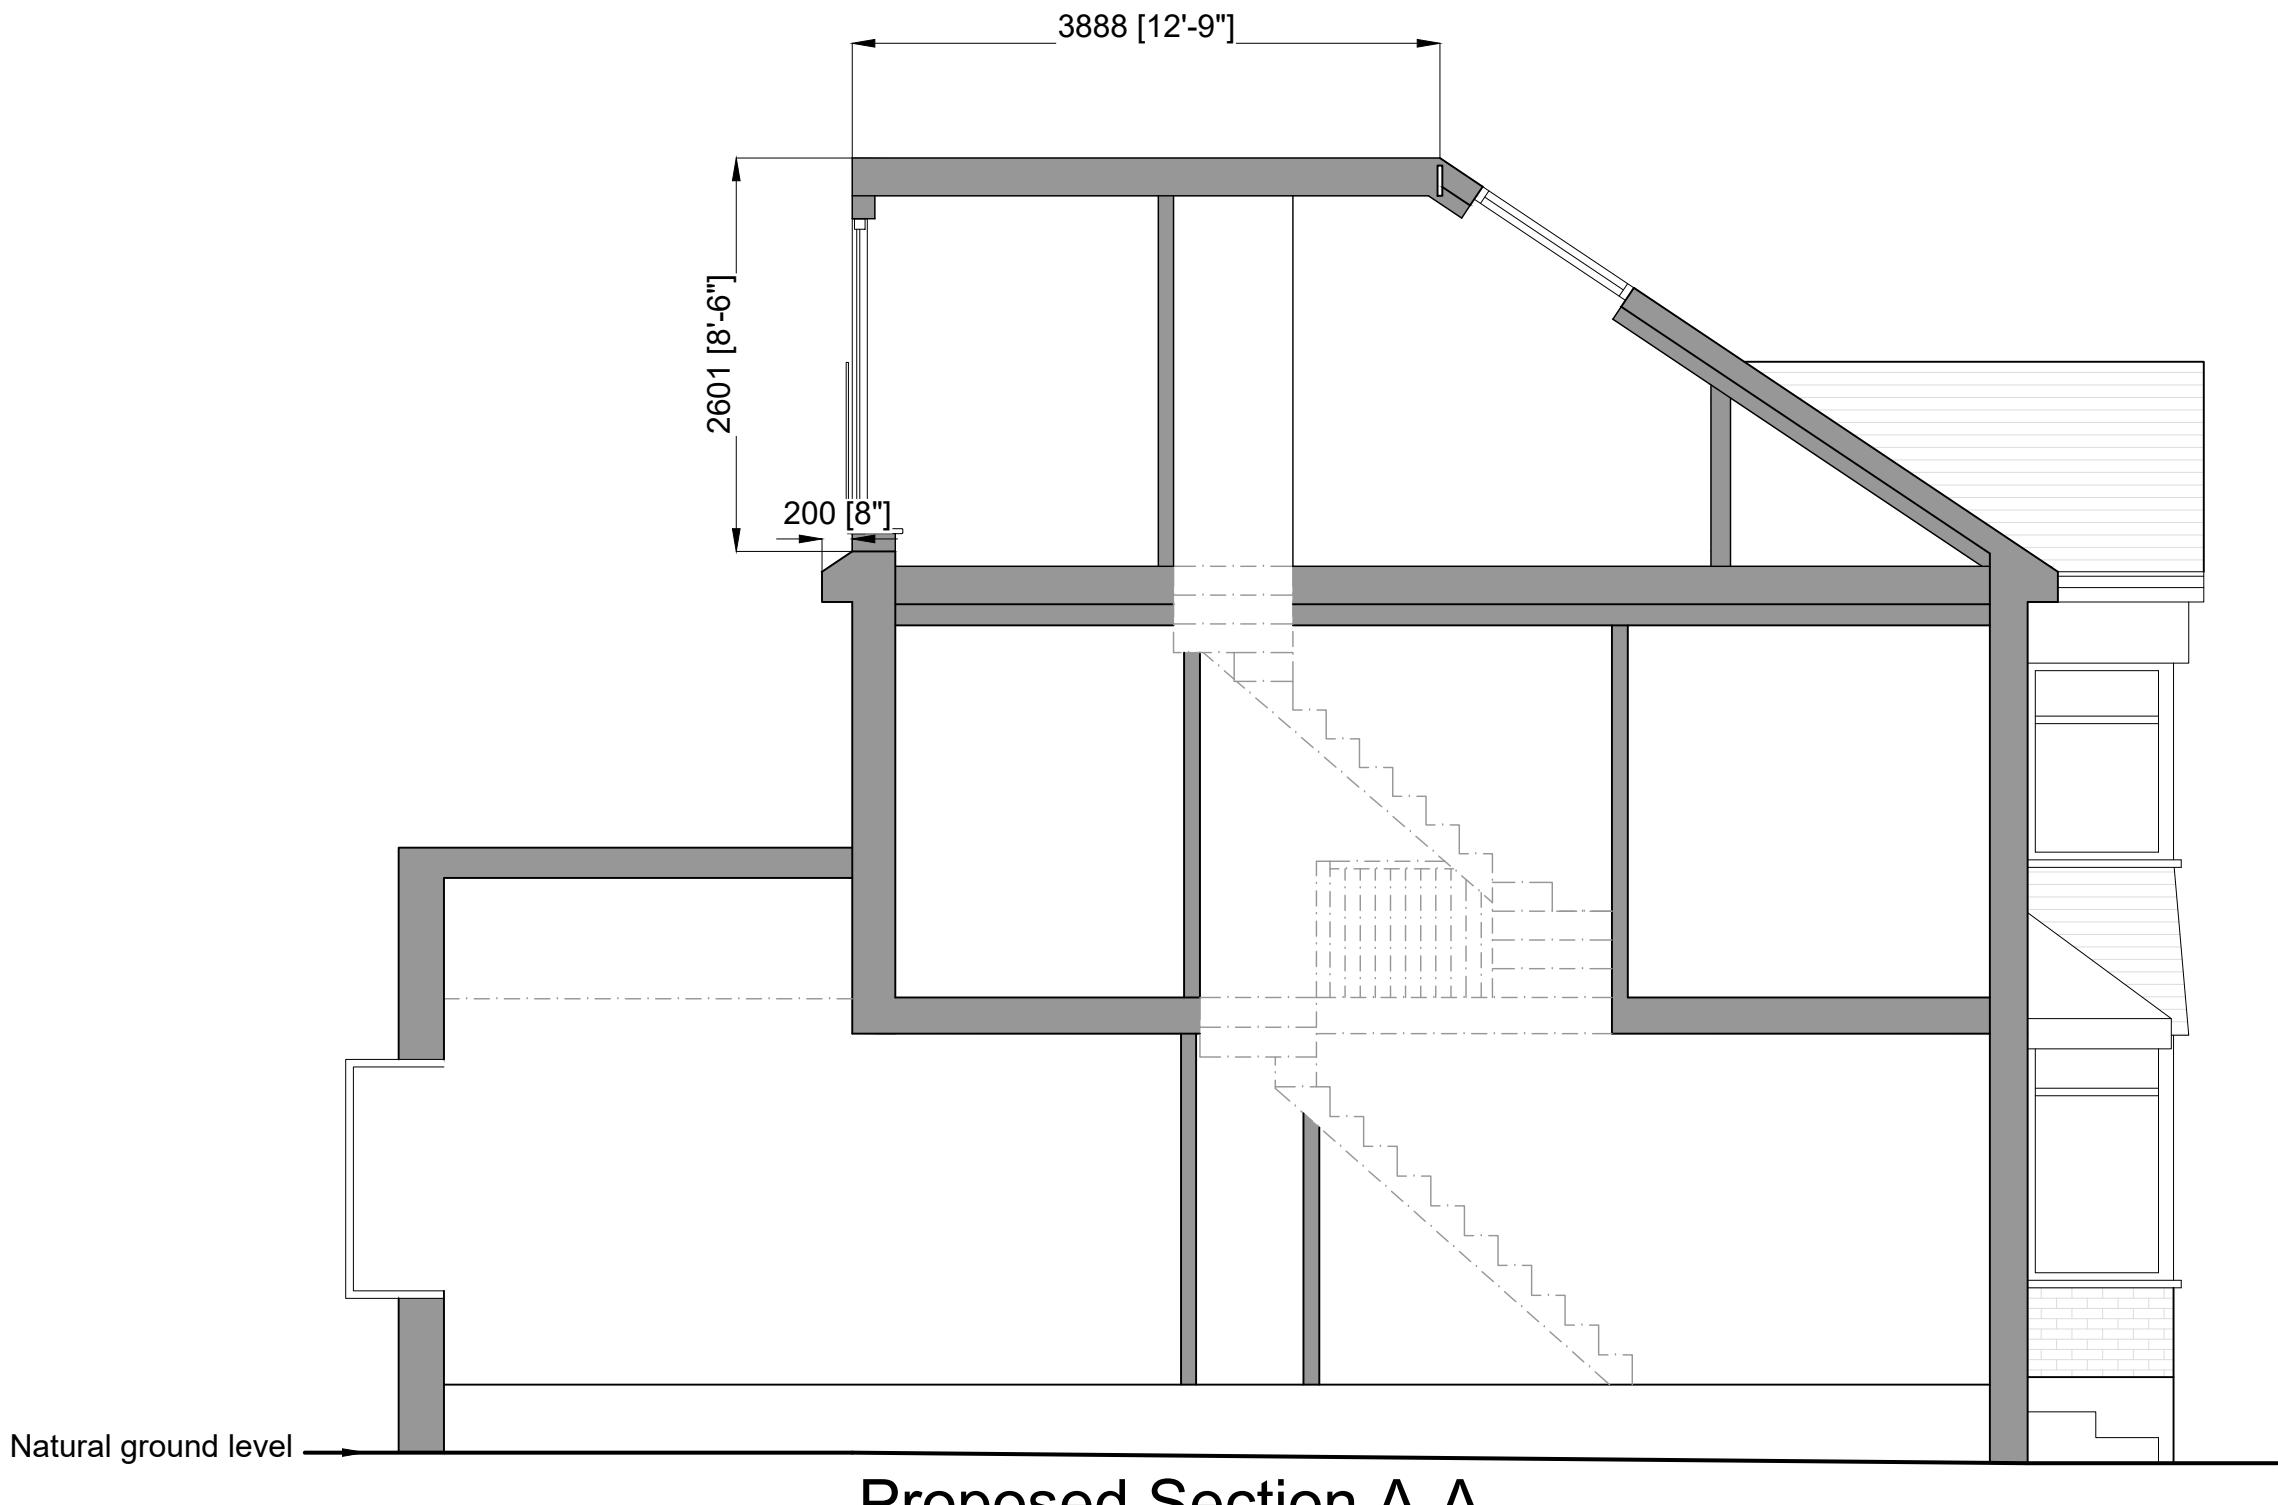

Volume Calculations


Proposed Dormer Volume =

$$\frac{5.635 (W) \times 3.888(D) \times 2.601(H)}{2} = 28.49 \text{ m}^3$$

Total Additional volume of the proposed roof = 28.49 m³

Client	Revisions									
Project	1:500 scale 0 5 10 1:200 scale 0 1 2 3 4 5 6 7 8 9 10 1:100 scale 0 1 2 3 4 5 6 7 8 9 10 1:50 scale 0 1 2 3 4 5									
26 Ferndown, HA6 1PH										

Drawing title
Proposed Section A-A

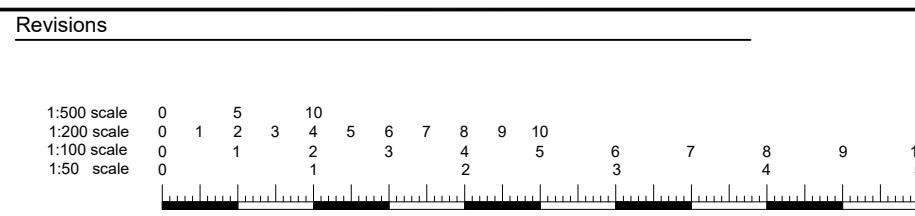

London Fields Studios
11-17 Exmouth Place
London E8 3RW
T +44(0)20 7993 4530
F +44(0)20 7923 4753

All rights reserved. FDR asserts its rights under the Copyright, Designs and Patents Act 1988 (Unless otherwise agreed in writing).
Figured dimensions only are to be taken from this drawing. Do not scale this drawing.
All dimensions are in millimeters unless otherwise stated. All dimensions shall be checked on site prior to works commencing or a property being sold. Any discrepancies shall be reported to FDR. FDR will not be liable for any discrepancies found on drawings.

Planning

File reference	23820 - F00	
Drawn by	FN	Date drawn
Checked by	RP	Date checked
Scale at A3	Project number	Drawing number
1:50	23820	205