

Existing Ground Floor Plan

Scale 1:100



Existing Front Elevation

Scale 1:100




Existing Rear Elevation

Scale 1:100



Existing Side Elevation

Scale 1:100

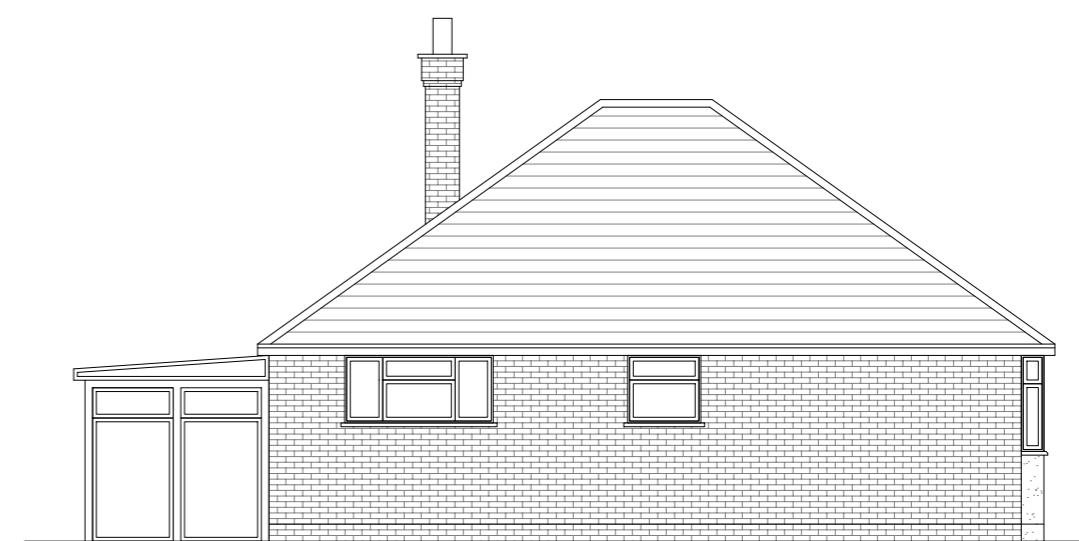

Existing Side Elevation

Scale 1:100

10 Meter
5
2
1
0
1:100

GENERAL NOTES:
 1. ALL DIMENSIONS ARE IN MILLIMETER.
 2. VERIFY ALL DIMENSIONS AND CONDITIONS BEFORE BUILDING OR
 STARTING CONSTRUCTION. NOTIFY THE DESIGNER IMMEDIATELY OF ANY
 DISCREPANCY OR VARIATION.
 3. ALL WORK TO COMPLY WITH CURRENT BUILDING REGULATIONS
 AND CODES OF PRACTICE

Title:


Existing Floor Plan & Elevations

Site Address
1 Elm Lawn Close
Uxbridge
Middlesex
UB8 1NX

Scale: 1:100 @A3
Date: 04/09/2023
Drawing No.: 2023/116-01
Drawn By:
RO

Revision Date:
e:mail -
faluckpatel@yahoo.com
(M) +44 (0) 7871 466 254

Faluck Patel

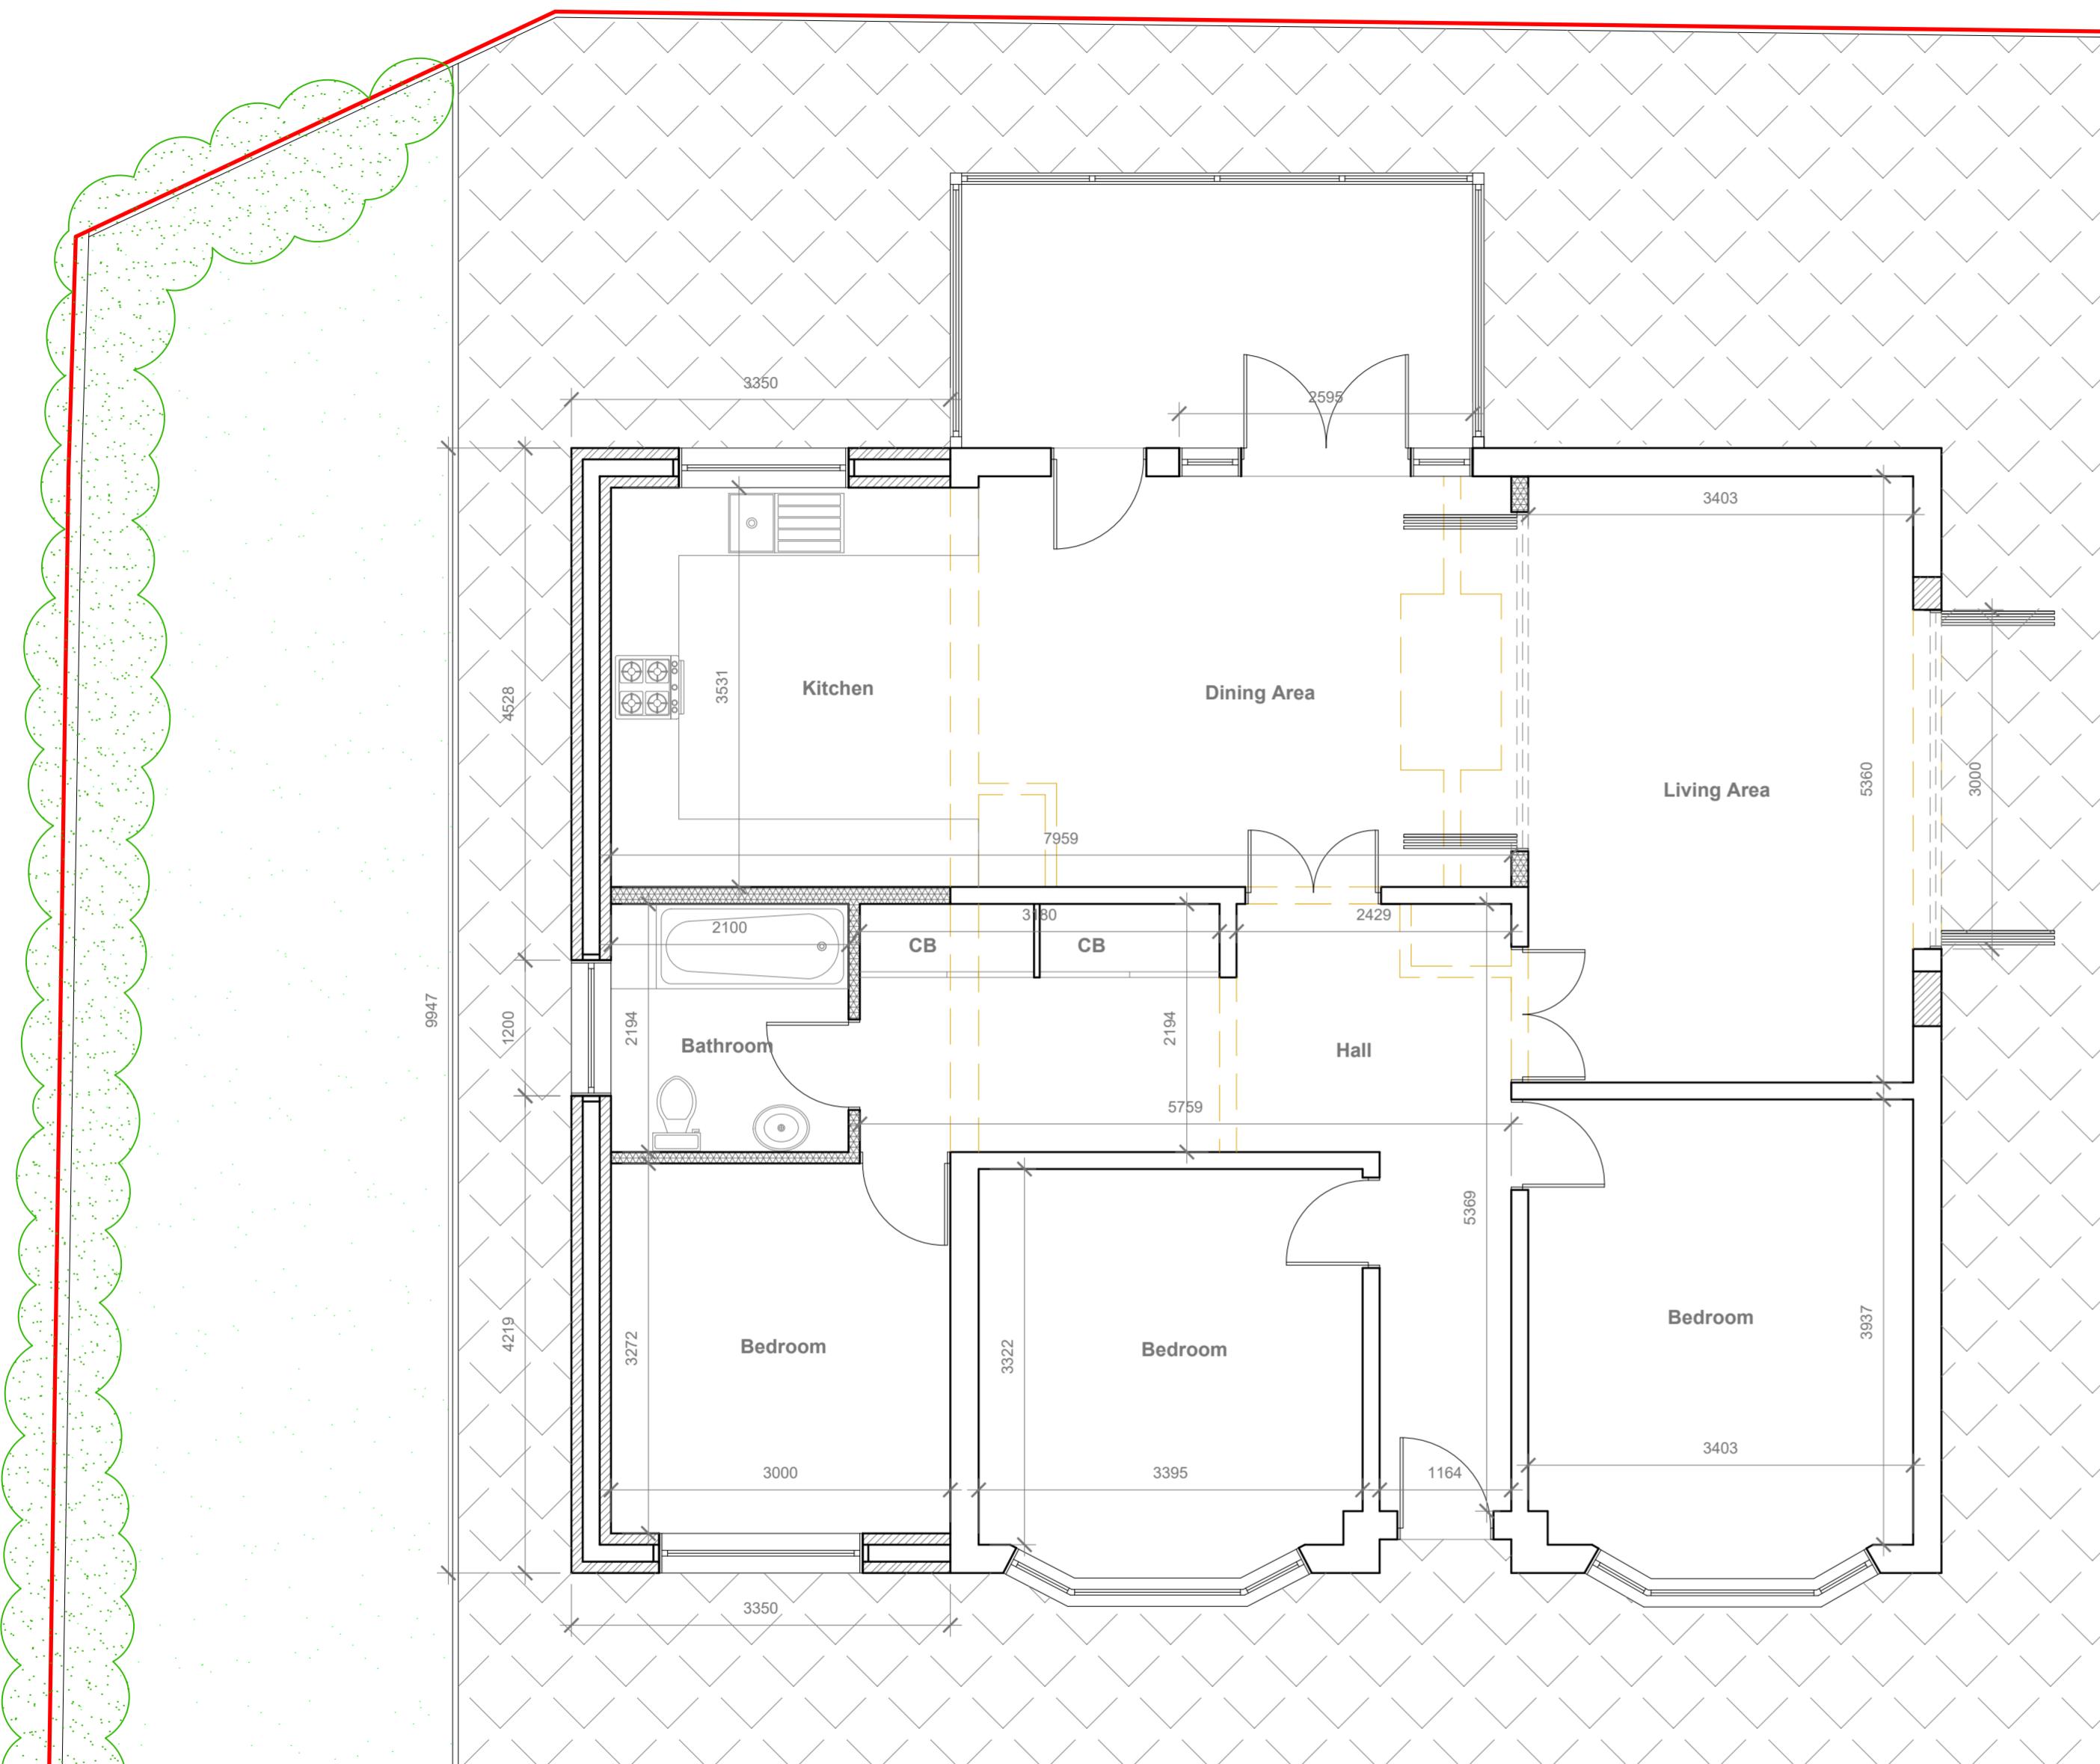

Proposed Front Elevation

Scale 1:100

Proposed Side Elevation

Scale 1:100

Proposed Rear Elevation

Proposed Scale 1:100

Proposed Side Elevation

Proposed

GENERAL NOTES:

1. ALL DIMENSIONS ARE IN MILLIMETER.
2. VERIFY ALL DIMENSIONS AND CONDITIONS BEFORE BUILDING OR STARTING CONSTRUCTION. NOTIFY THE DESIGNER IMMEDIATELY OF ANY DISCREPANCY OR VARIATION.
3. ALL WORK TO COMPLY WITH CURRENT BUILDING REGULATIONS AND CODES OF PRACTICE.

1


Proposed Ground Floor Plan & Elevations

Site Address
1 Elm Lawn Close
Uxbridge
Middlesex
UB8 1NX

Scale: 1:50/100 @A2	Revis
Date: 04/09/2023	
Drawing No.:	
2023/116 -02	
Drawn By:	e:mail faluck (M) +4
RO	


on Date: _____

Faluck Patel

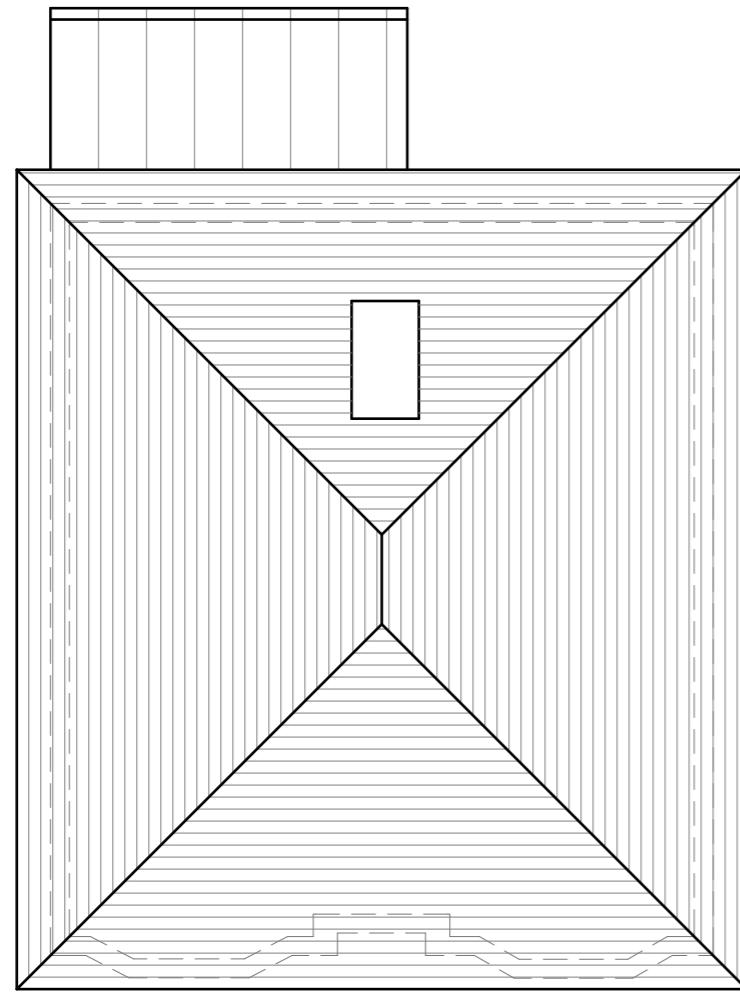

Existing Roof Plan

Scale 1:100

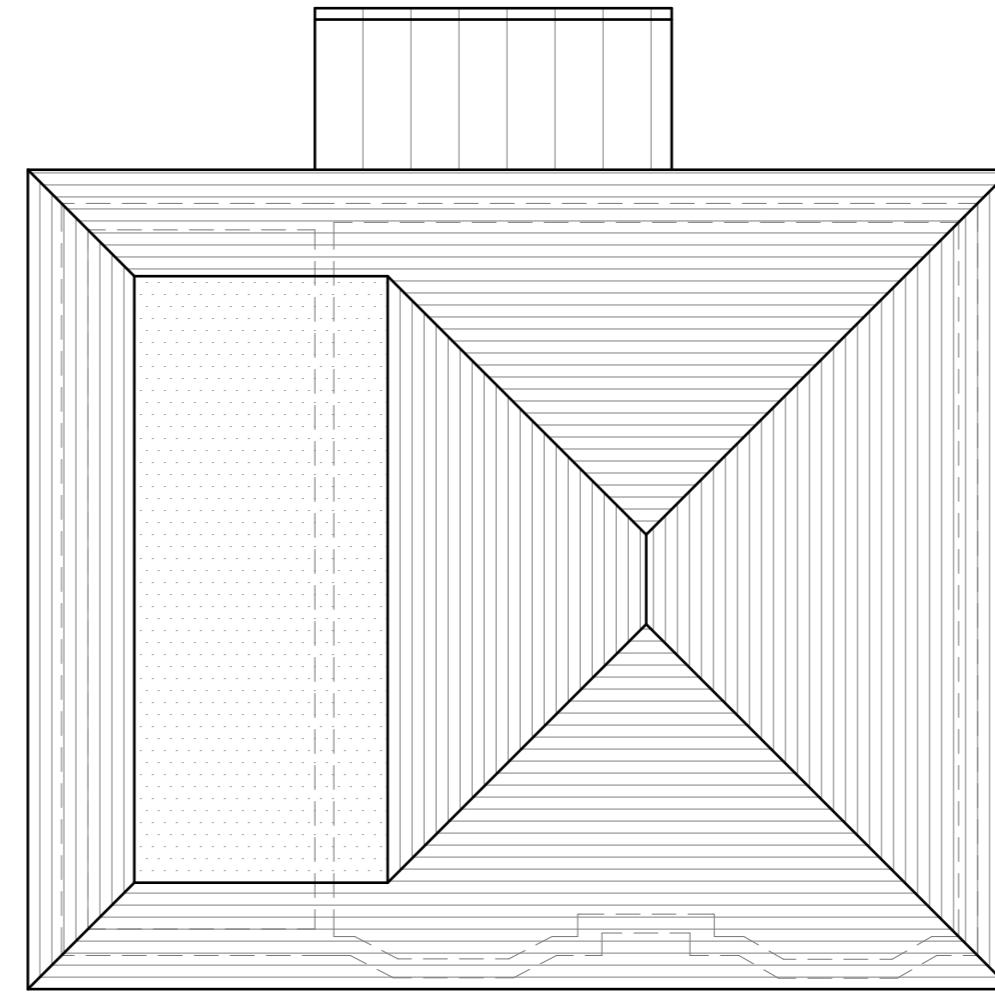

Proposed Roof Plan

Scale 1:100

10 Meter
5
2
1
0
1:100

GENERAL NOTES:
1. ALL DIMENSIONS ARE IN MILLIMETER.
2. VERIFY ALL DIMENSIONS AND CONDITIONS BEFORE BUILDING OR
STARTING CONSTRUCTION. NOTIFY THE DESIGNER IMMEDIATELY OF ANY
DISCREPANCY OR VARIATION.
3. ALL WORK TO COMPLY WITH CURRENT BUILDING REGULATIONS
AND CODES OF PRACTICE

Title:

Existing & Proposed Roof Plans

Site Address
1 Elm Lawn Close
Uxbridge
Middlesex
UB8 1NX

Scale: 1:100 @A3
Date: 04/09/2023
Drawing No.: 2023/116 -03
Drawn By:
RO

Revision Date:

e:mail -
faluckpatel@yahoo.com
(M) +44 (0) 7871 466 254

**Faluck
Patel**