



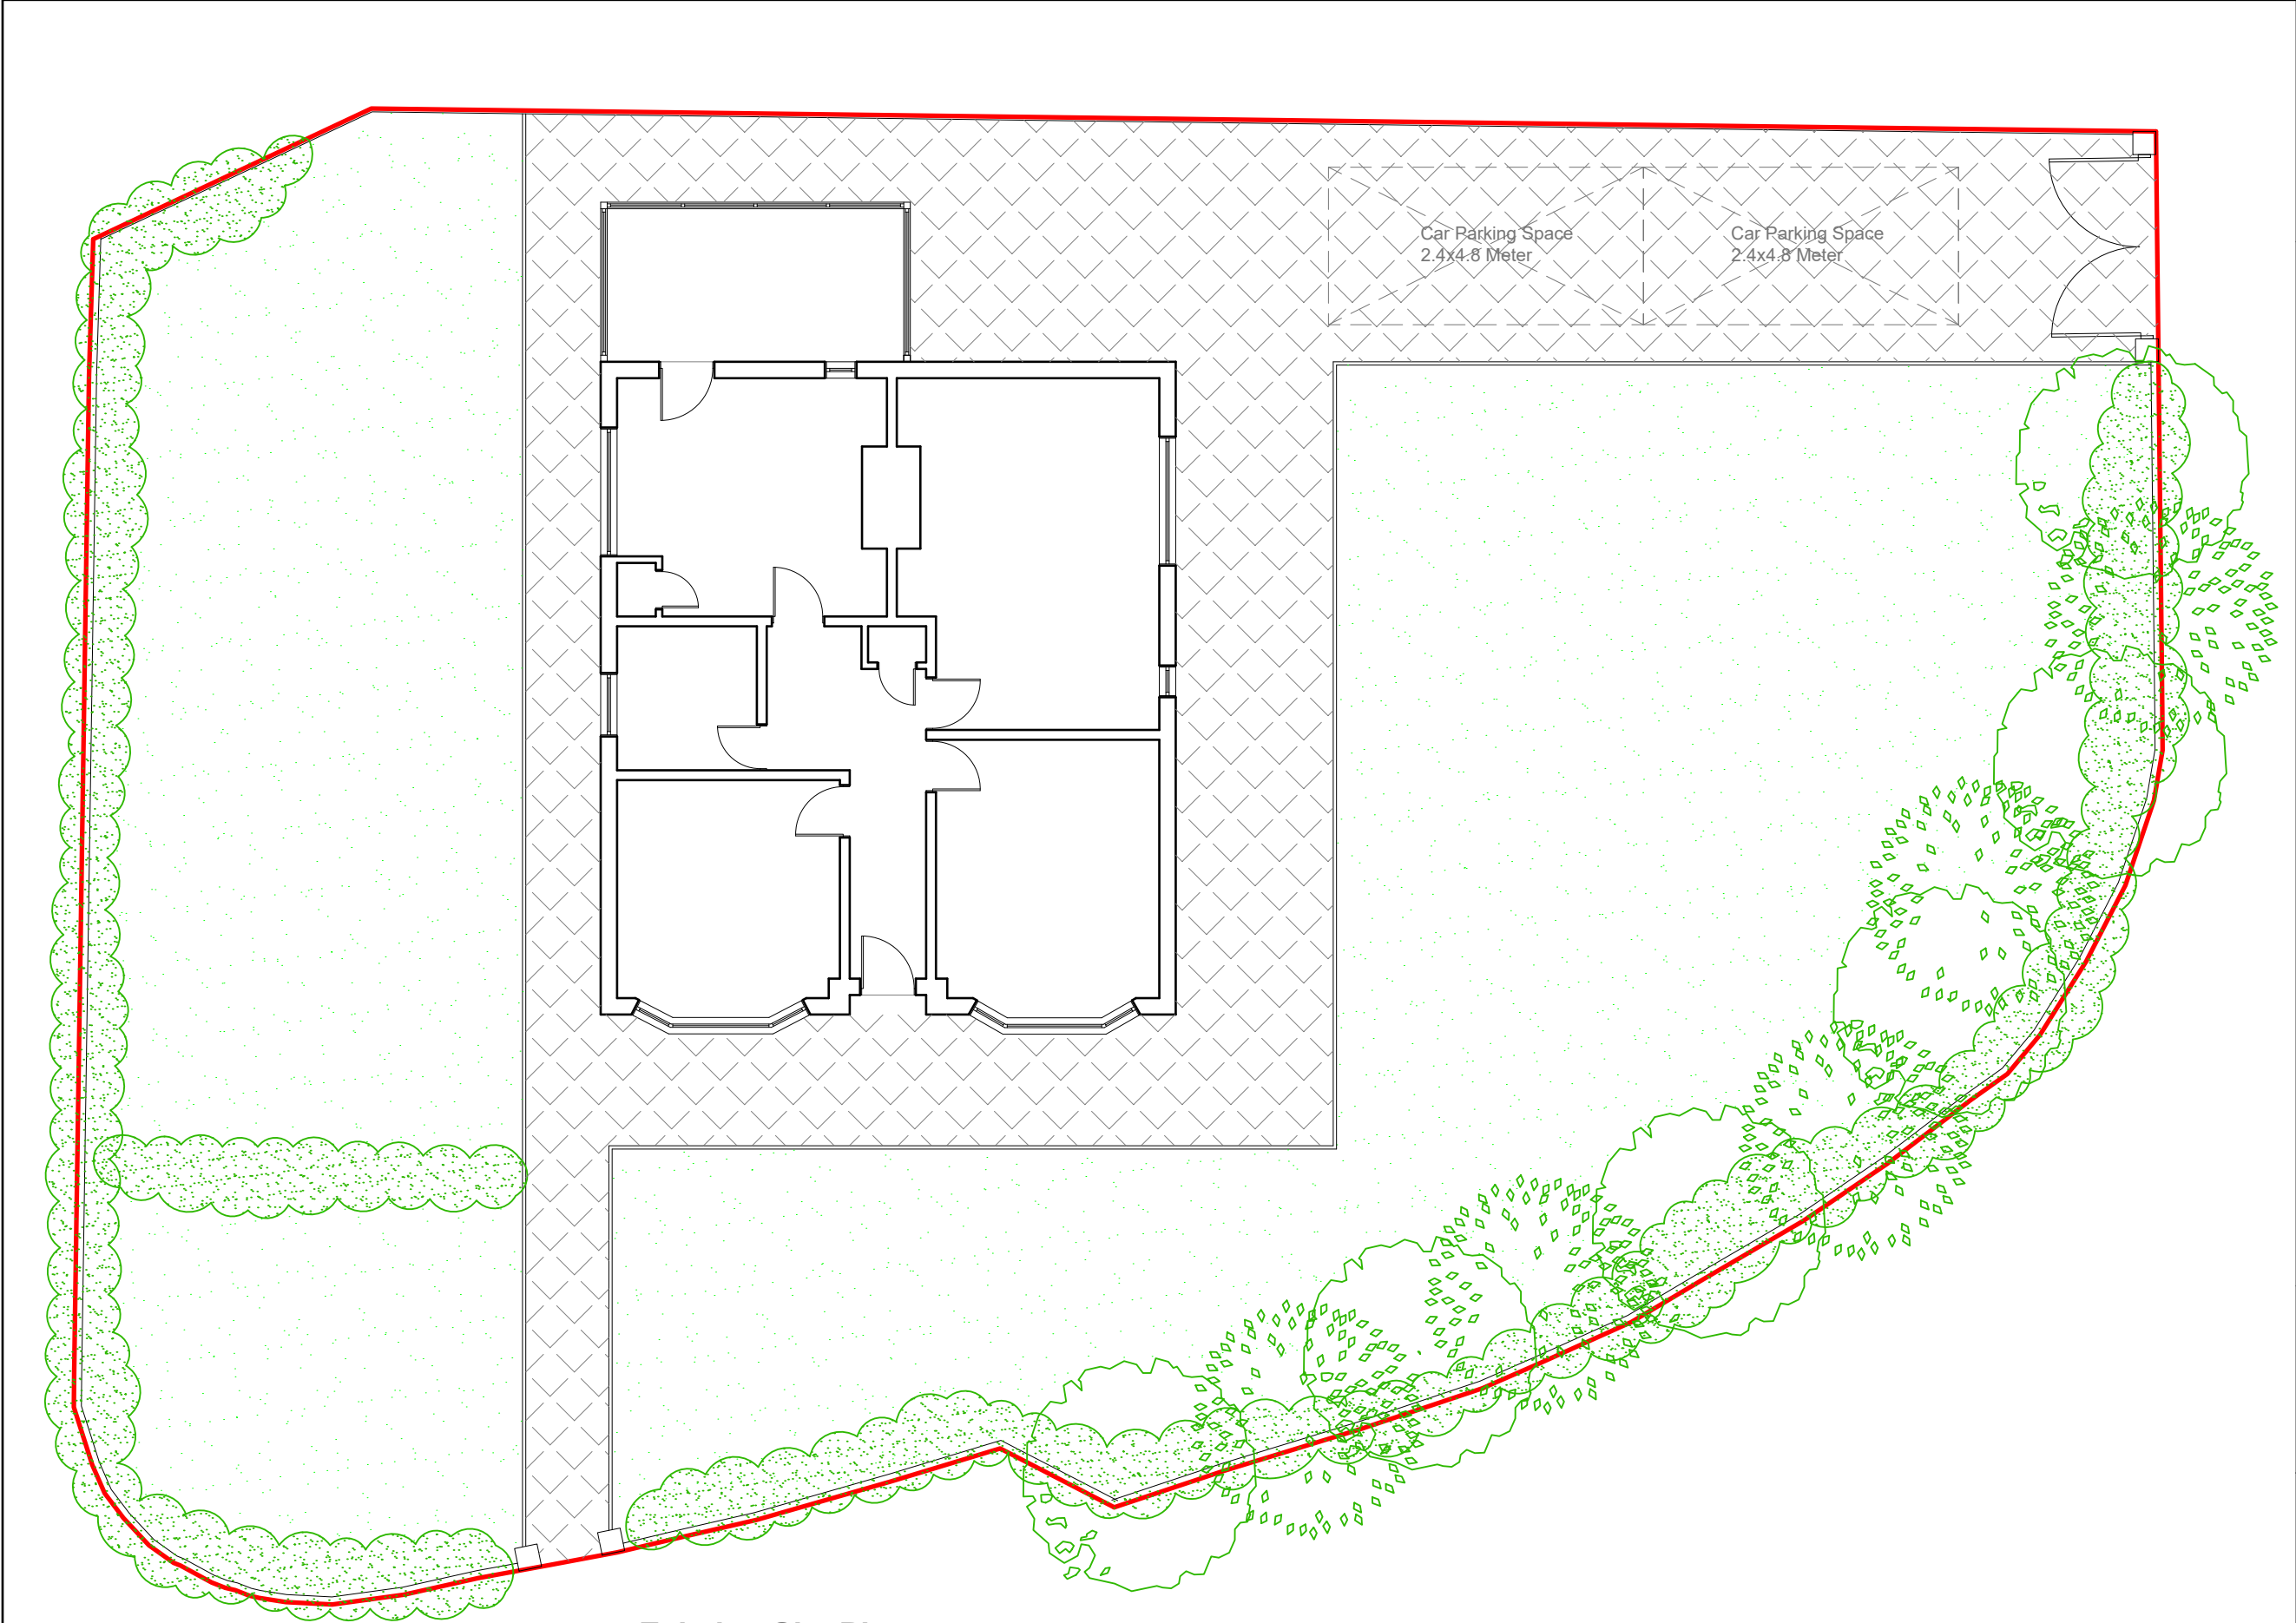

Existing Site Plan
Scale 1:100

- GENERAL NOTES:
1. ALL DIMENSIONS ARE IN MILLIMETER.
 2. VERIFY ALL DIMENSIONS AND CONDITIONS BEFORE BUILDING OR STARTING CONSTRUCTION. NOTIFY THE DESIGNER IMMEDIATELY OF ANY DISCREPANCY OR VARIATION.
 3. ALL WORK TO COMPLY WITH CURRENT BUILDING REGULATIONS AND CODES OF PRACTICE

Title:	
Existing Site Plan	
Site Address	Scale: 1:100 @A3
1 Elm Lawn Close	Date: 04/09/2023
Uxbridge	Drawing No.: 2023/116 -07
Middlesex	Drawn By: RO
UB8 1NX	
Revision Date:	
A 19-12-2023	
e:mail - faluckpatel@yahoo.com	
(M) +44 (0) 7871 466 254	
Faluck Patel	

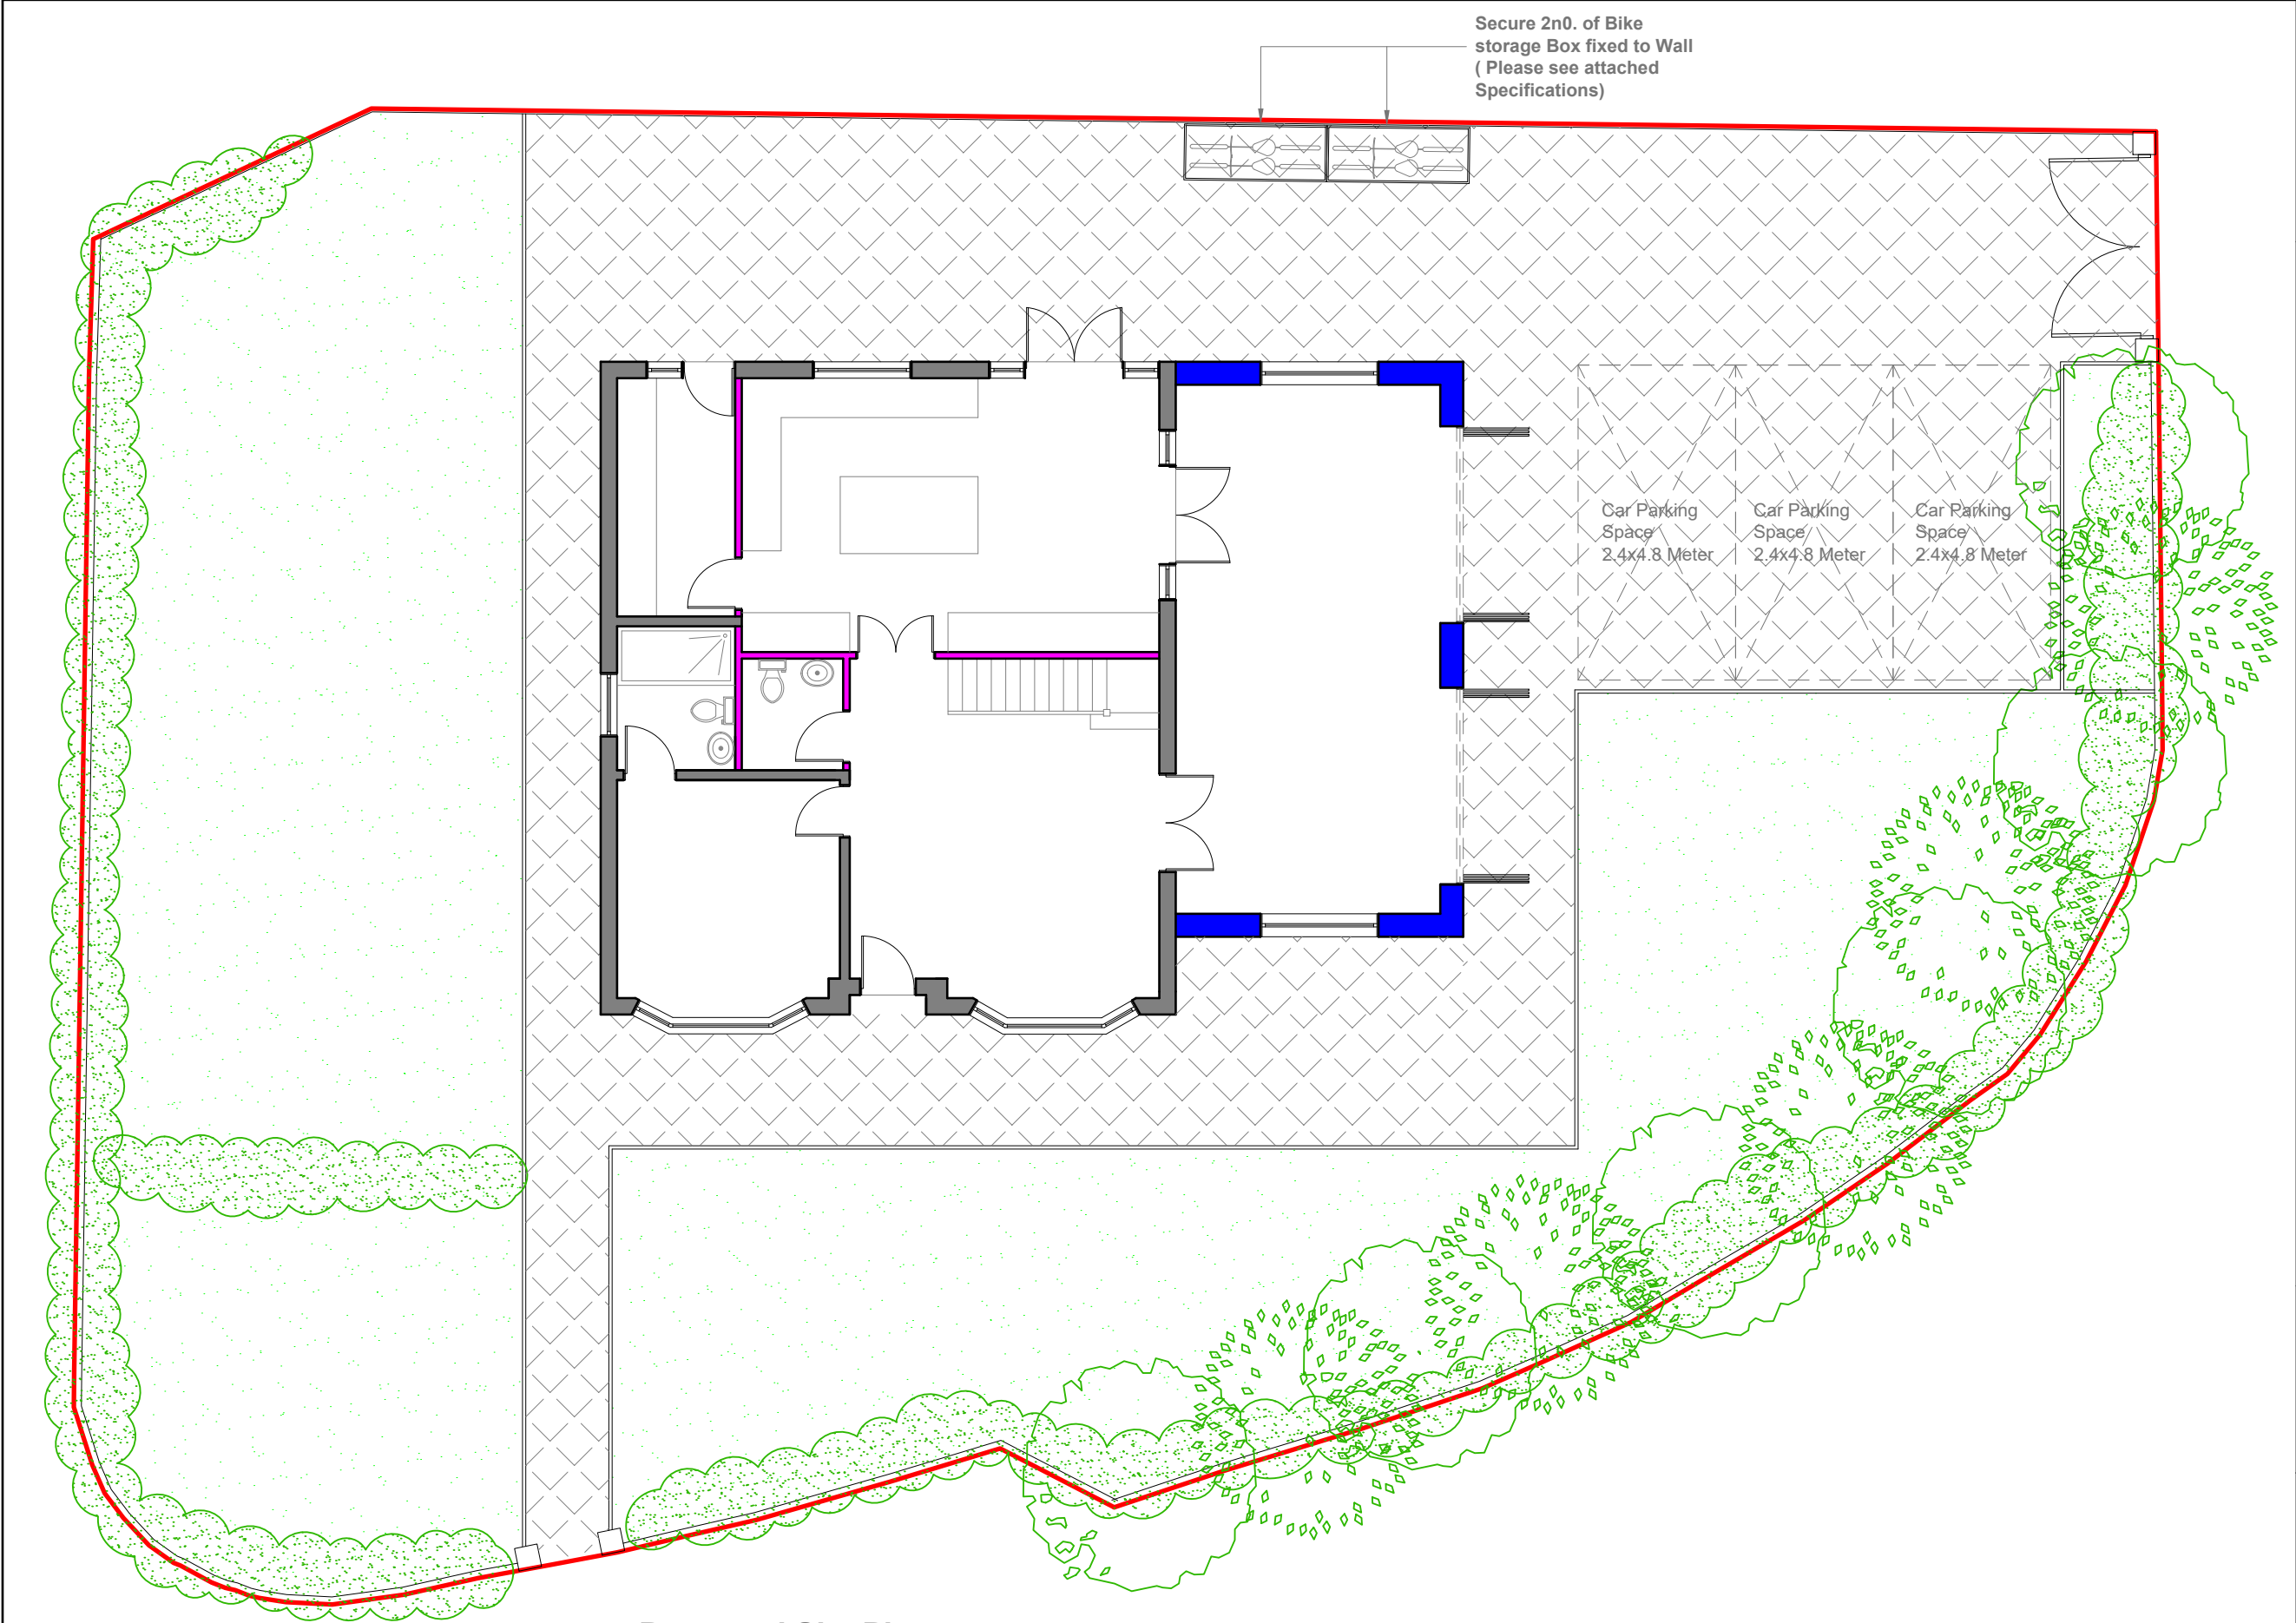

Proposed Site Plan
Scale 1:100

- GENERAL NOTES:
1. ALL DIMENSIONS ARE IN MILLIMETER.
 2. VERIFY ALL DIMENSIONS AND CONDITIONS BEFORE BUILDING OR STARTING CONSTRUCTION. NOTIFY THE DESIGNER IMMEDIATELY OF ANY DISCREPANCY OR VARIATION.
 3. ALL WORK TO COMPLY WITH CURRENT BUILDING REGULATIONS AND CODES OF PRACTICE

Title:	
Proposed Site Plan	
Site Address	Scale: 1:100 @A3
1 Elm Lawn Close	Date: 04/09/2023
Uxbridge	Drawing No.: 2023/116 -08
Middlesex	Drawn By: RO
UB8 1NX	
Revision Date:	
A	19-12-2023
B	20-12-2023
e:mail - faluckpatel@yahoo.com (M) +44 (0) 7871 466 254	
Faluck Patel	