



GENERAL NOTES:  
 1. ALL DIMENSIONS ARE IN MILLIMETER.  
 2. VERIFY ALL DIMENSIONS AND CONDITIONS BEFORE BUILDING OR STARTING CONSTRUCTION. NOTIFY THE DESIGNER IMMEDIATELY OF ANY DISCREPANCY OR VARIATION.  
 3. ALL WORK TO COMPLY WITH CURRENT BUILDING REGULATIONS AND CODES OF PRACTICE

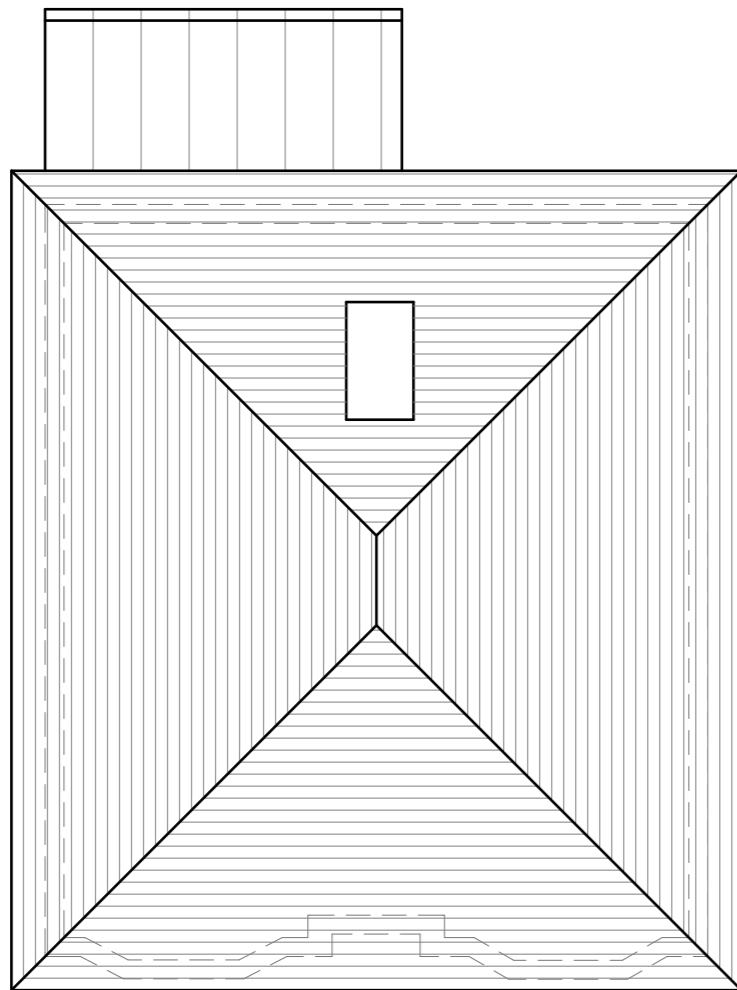

**Existing Roof Plan**

Scale 1:100

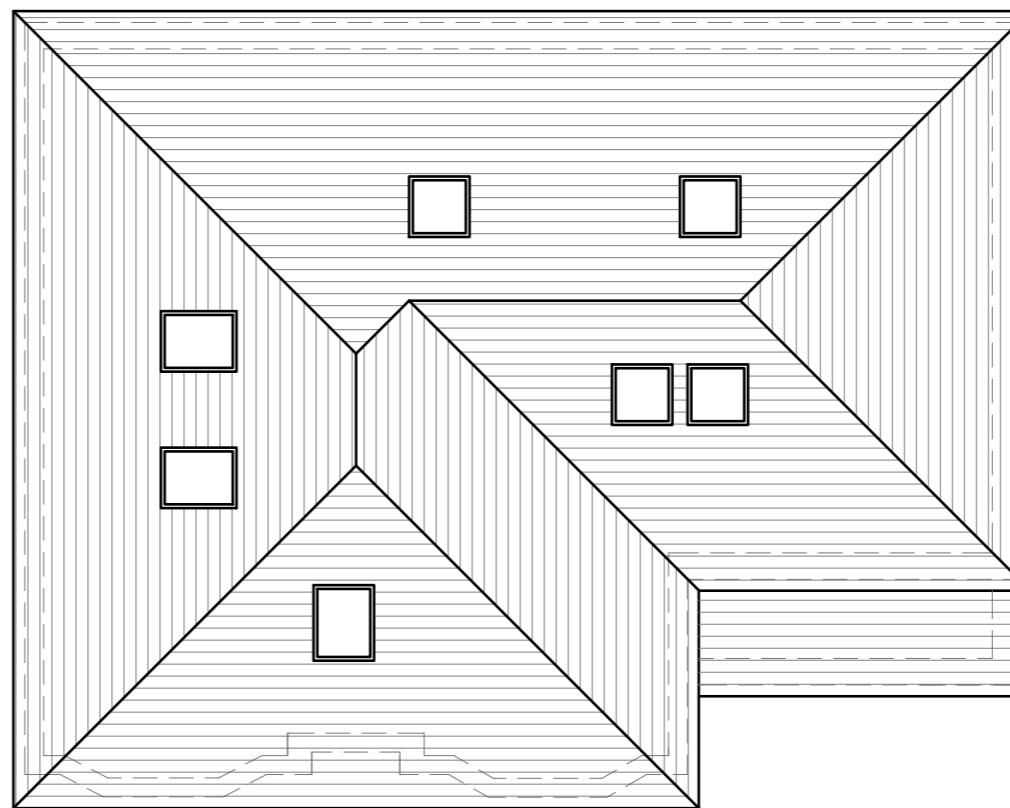

**Proposed Roof Plan**

Scale 1:100

10 Meter  
5  
2  
1  
0  
1:100

Title:

## Existing & Proposed Roof Plan

Site Address	Scale: 1:100 @A3
1 Elm Lawn Close	Date: 12/07/2024
Uxbridge	Drawing No.: 2023/116 -09
Middlesex	Drawn By:
UB8 1NX	RO
Revision Date:	
A	19-12-2023
B	20-12-2023
C	02-10-2024
e:mail -	
faluckpatel@yahoo.com	
(M) +44 (0) 7871 466 254	

**Faluck Patel**