


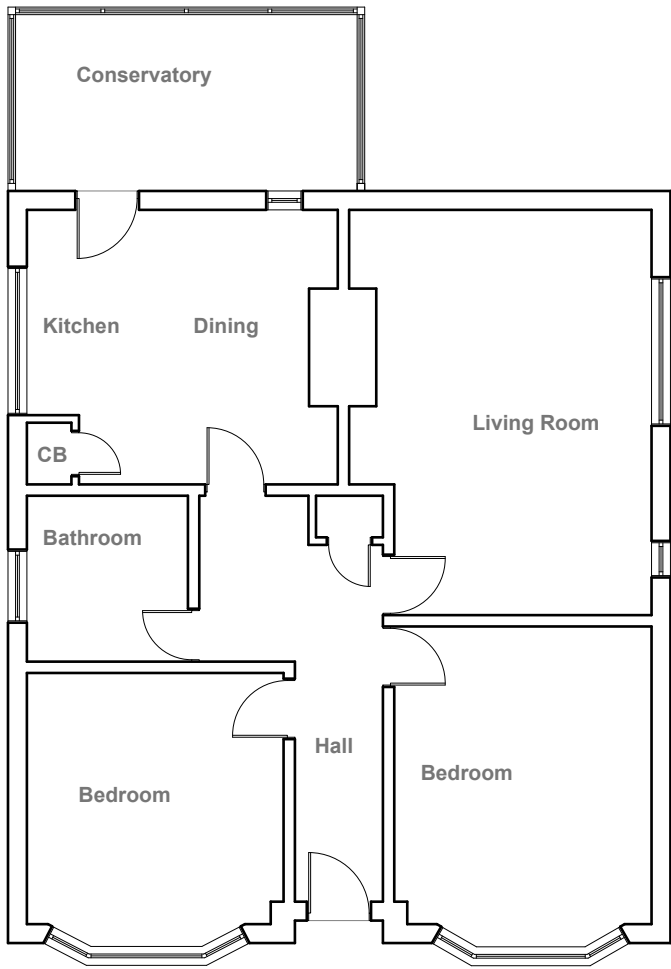

Existing Ground Floor Plan
Scale 1:100



Existing Front Elevation
Scale 1:100



Existing Side Elevation
Scale 1:100



Existing Rear Elevation
Scale 1:100



Existing Side Elevation
Scale 1:100




GENERAL NOTES:
1. ALL DIMENSIONS ARE IN MILLIMETER.
2. VERIFY ALL DIMENSIONS AND CONDITIONS BEFORE BUILDING OR STARTING CONSTRUCTION. NOTIFY THE DESIGNER IMMEDIATELY OF ANY DISCREPANCY OR VARIATION.
3. ALL WORK TO COMPLY WITH CURRENT BUILDING REGULATIONS AND CODES OF PRACTICE

Title:

Existing Floor Plan & Elevations

Site Address	Scale: 1:100 @A3	Revision Date:
1 Elm Lawn Close	Date: 04/09/2023	
Uxbridge	Drawing No.: 2023/116 -01	
Middlesex	Drawn By: RO	
UB8 1NX		e:mail - faluckpatel@yahoo.com (M) +44 (0) 7871 466 254



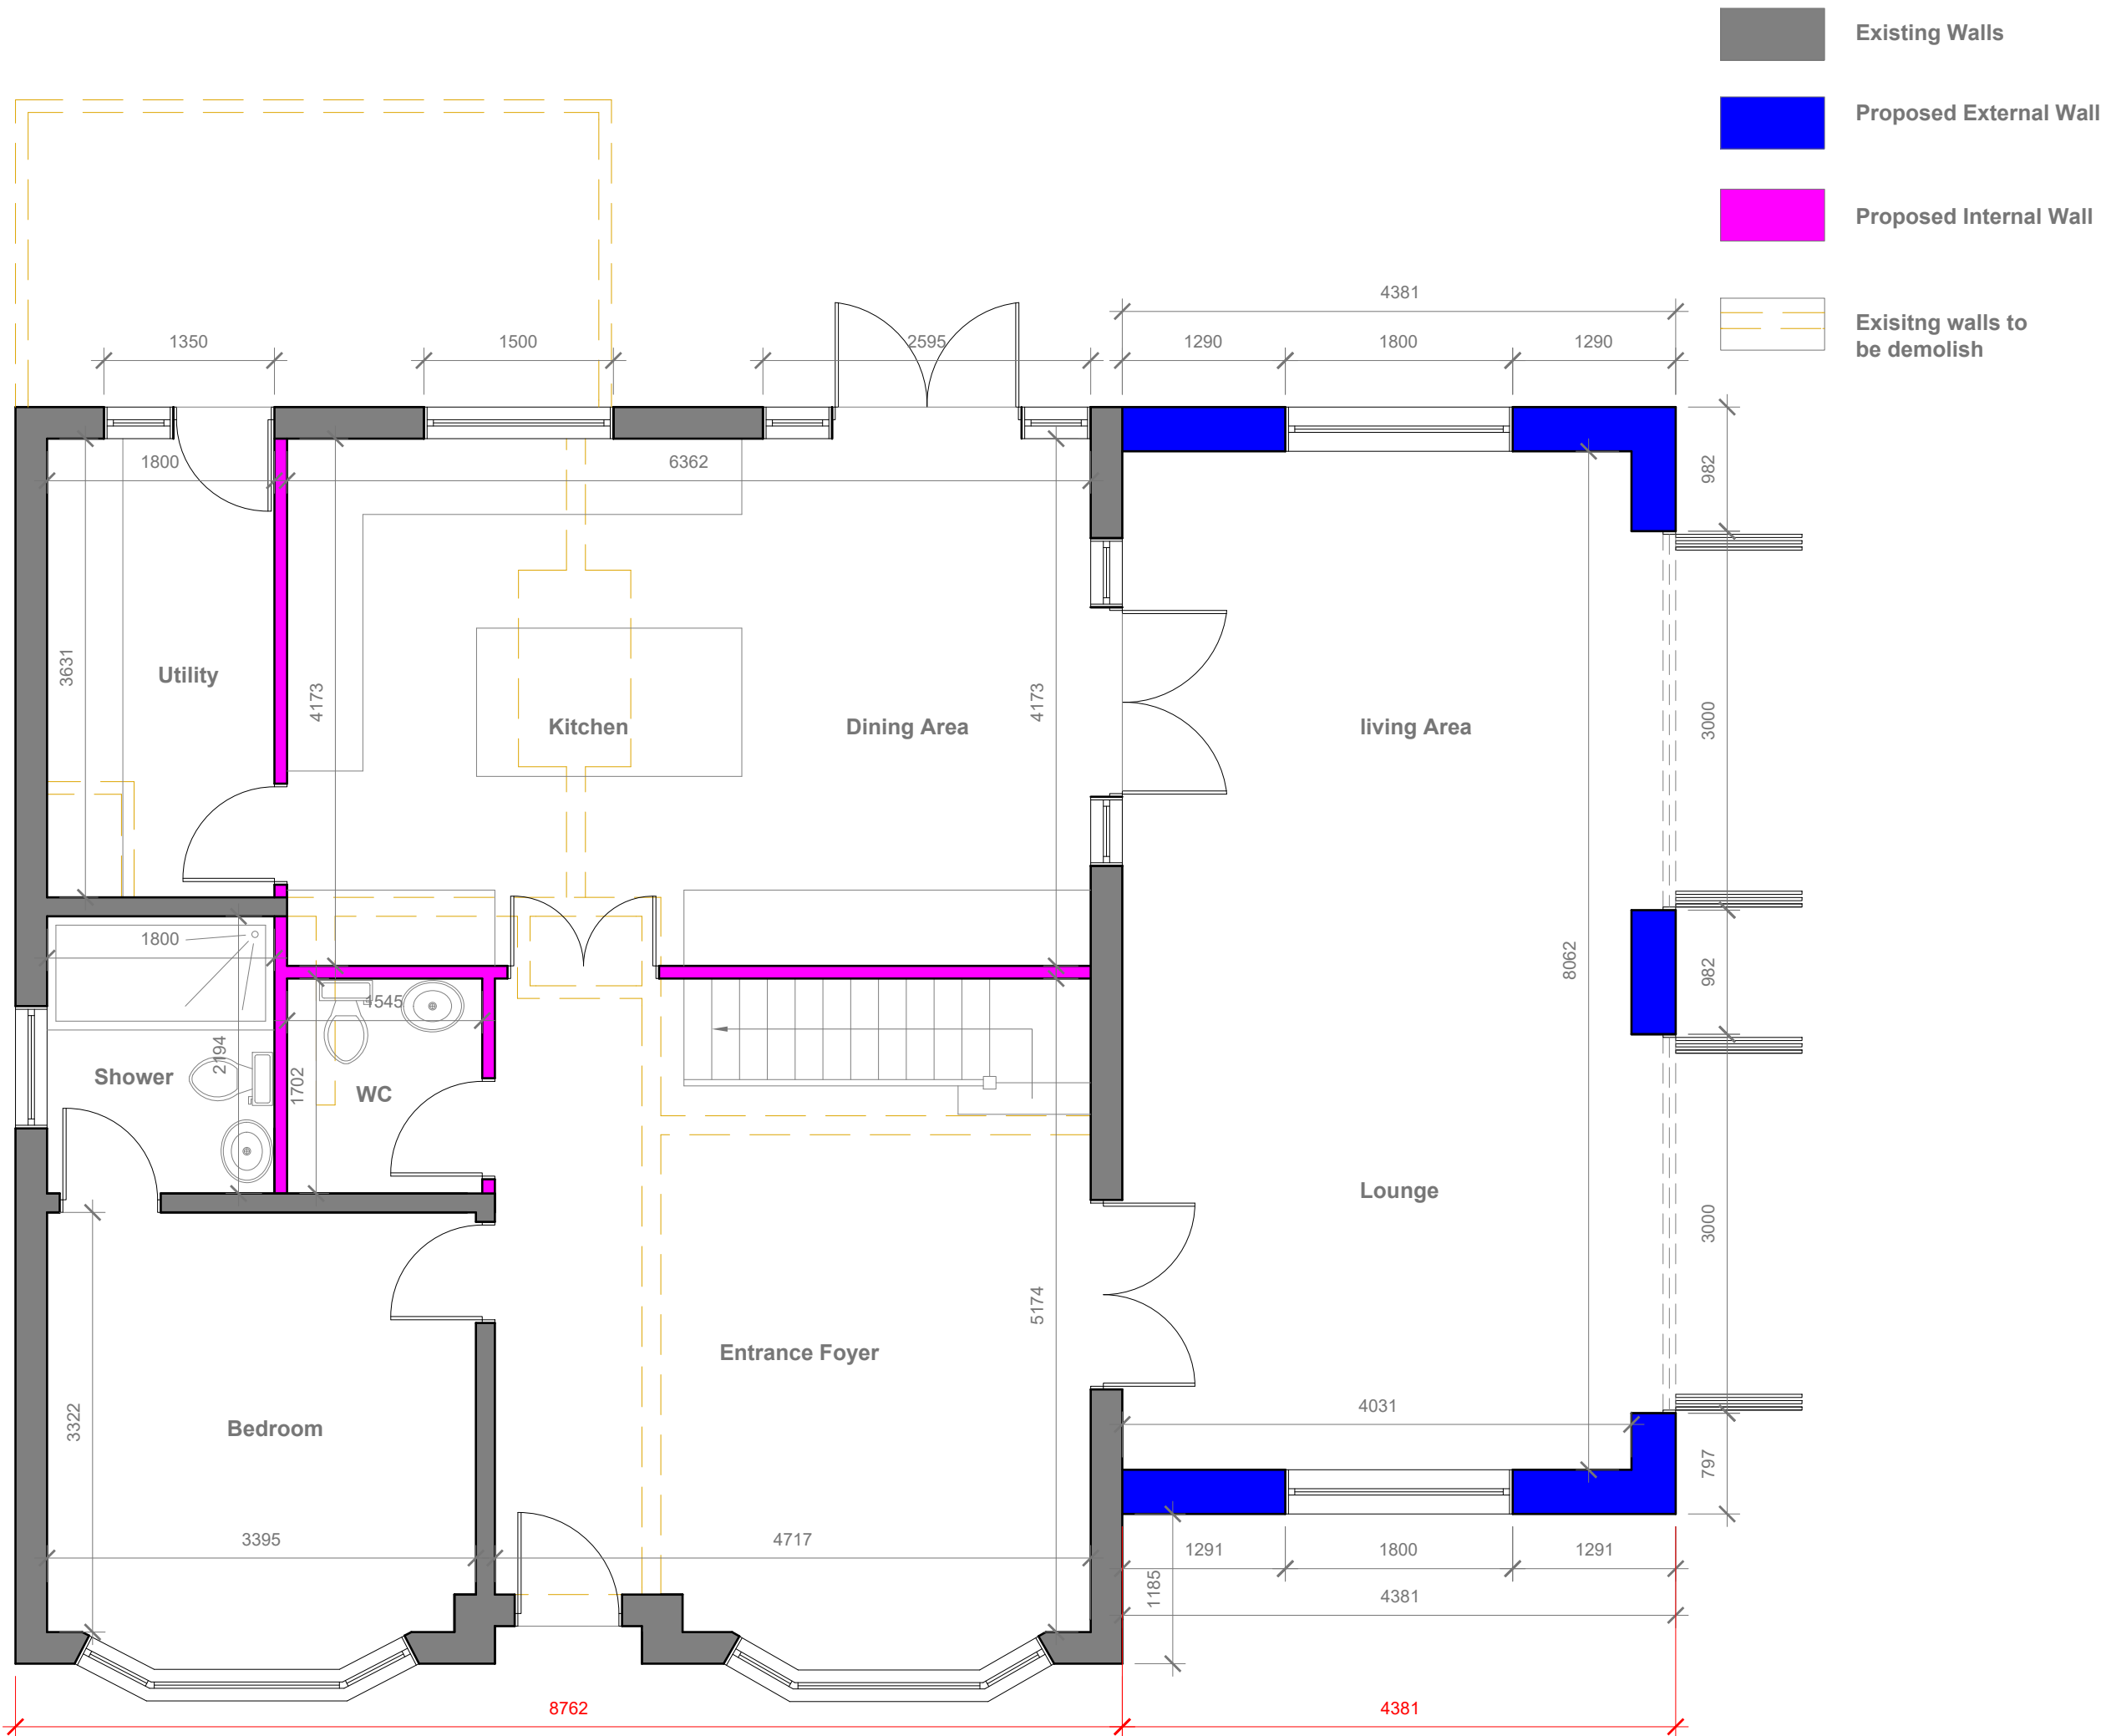


- GENERAL NOTES:
1. ALL DIMENSIONS ARE IN MILLIMETER.
 2. VERIFY ALL DIMENSIONS AND CONDITIONS BEFORE BUILDING OR STARTING CONSTRUCTION. NOTIFY THE DESIGNER IMMEDIATELY OF ANY DISCREPANCY OR VARIATION.
 3. ALL WORK TO COMPLY WITH CURRENT BUILDING REGULATIONS AND CODES OF PRACTICE


Title:

Proposed Ground Floor Plan

Site Address	Scale: 1:50 @A3
1 Elm Lawn Close	Date: 04/09/2023
Uxbridge	Drawing No.:
Middlesex	2023/116 -02
UB8 1NX	Drawn By:
	RO

Revision Date:	Faluck Patel
A 19-12-2023	
e:mail - faluckpatel@yahoo.com (M) +44 (0) 7871 466 254	

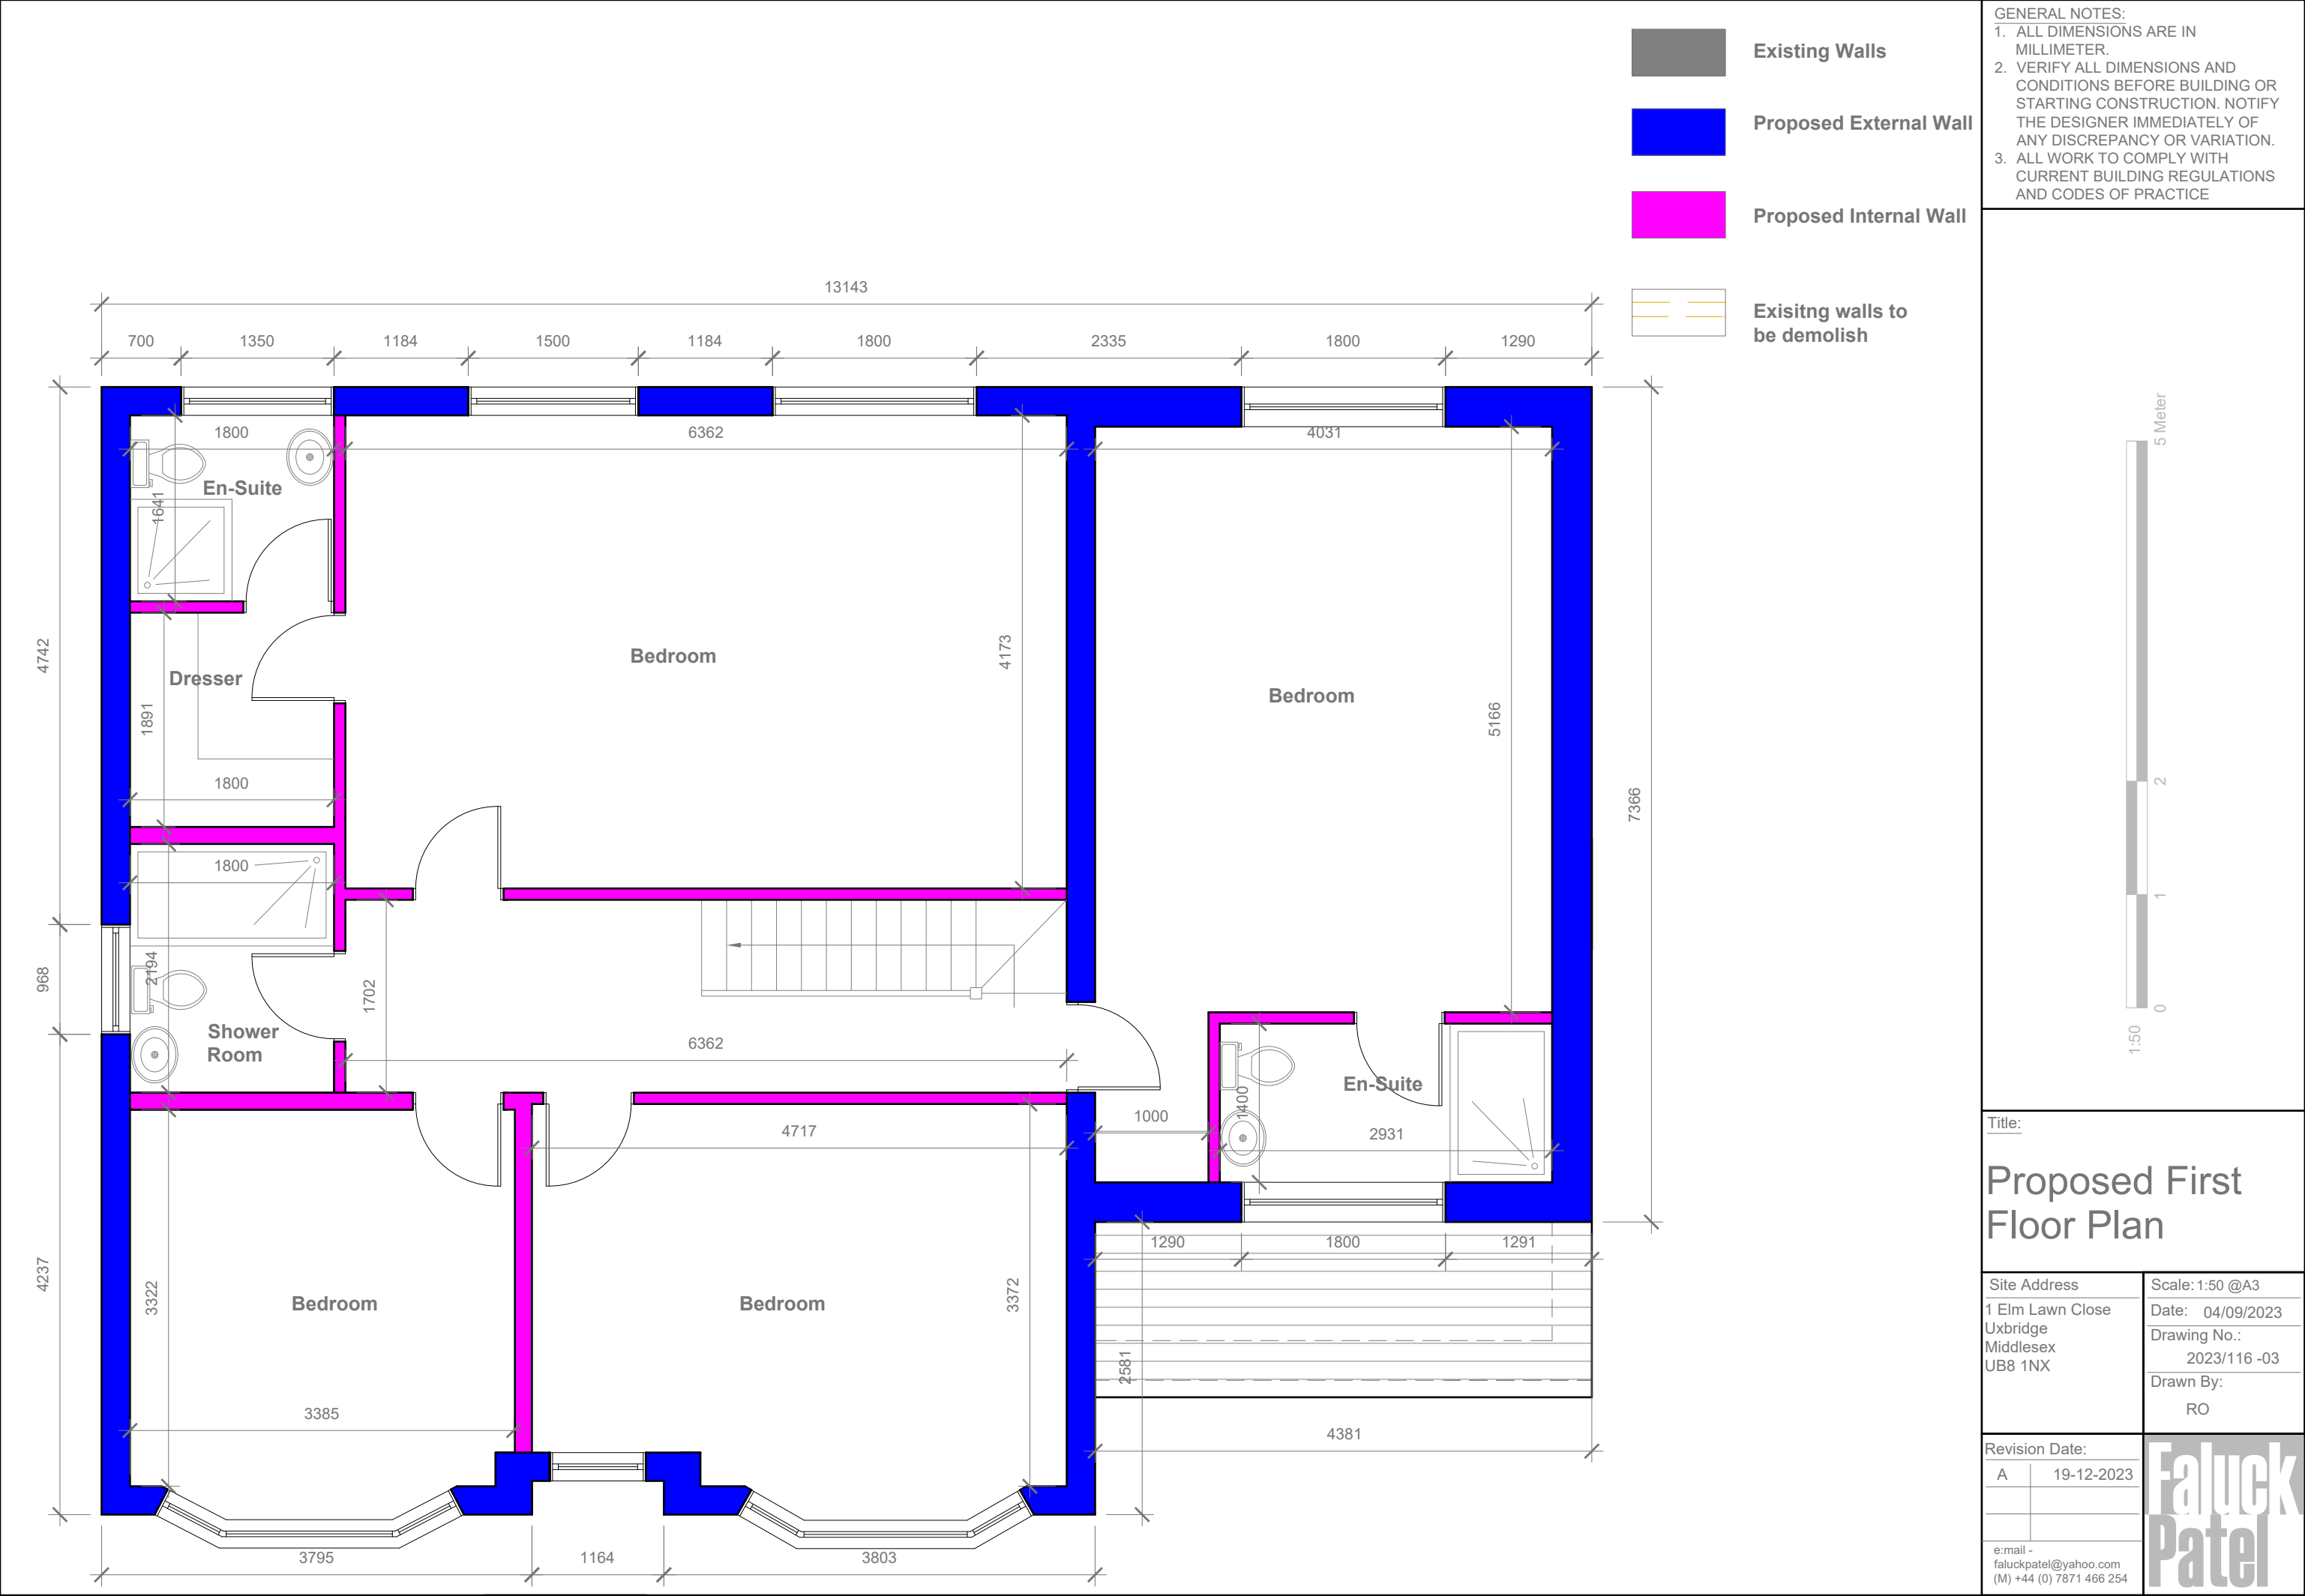

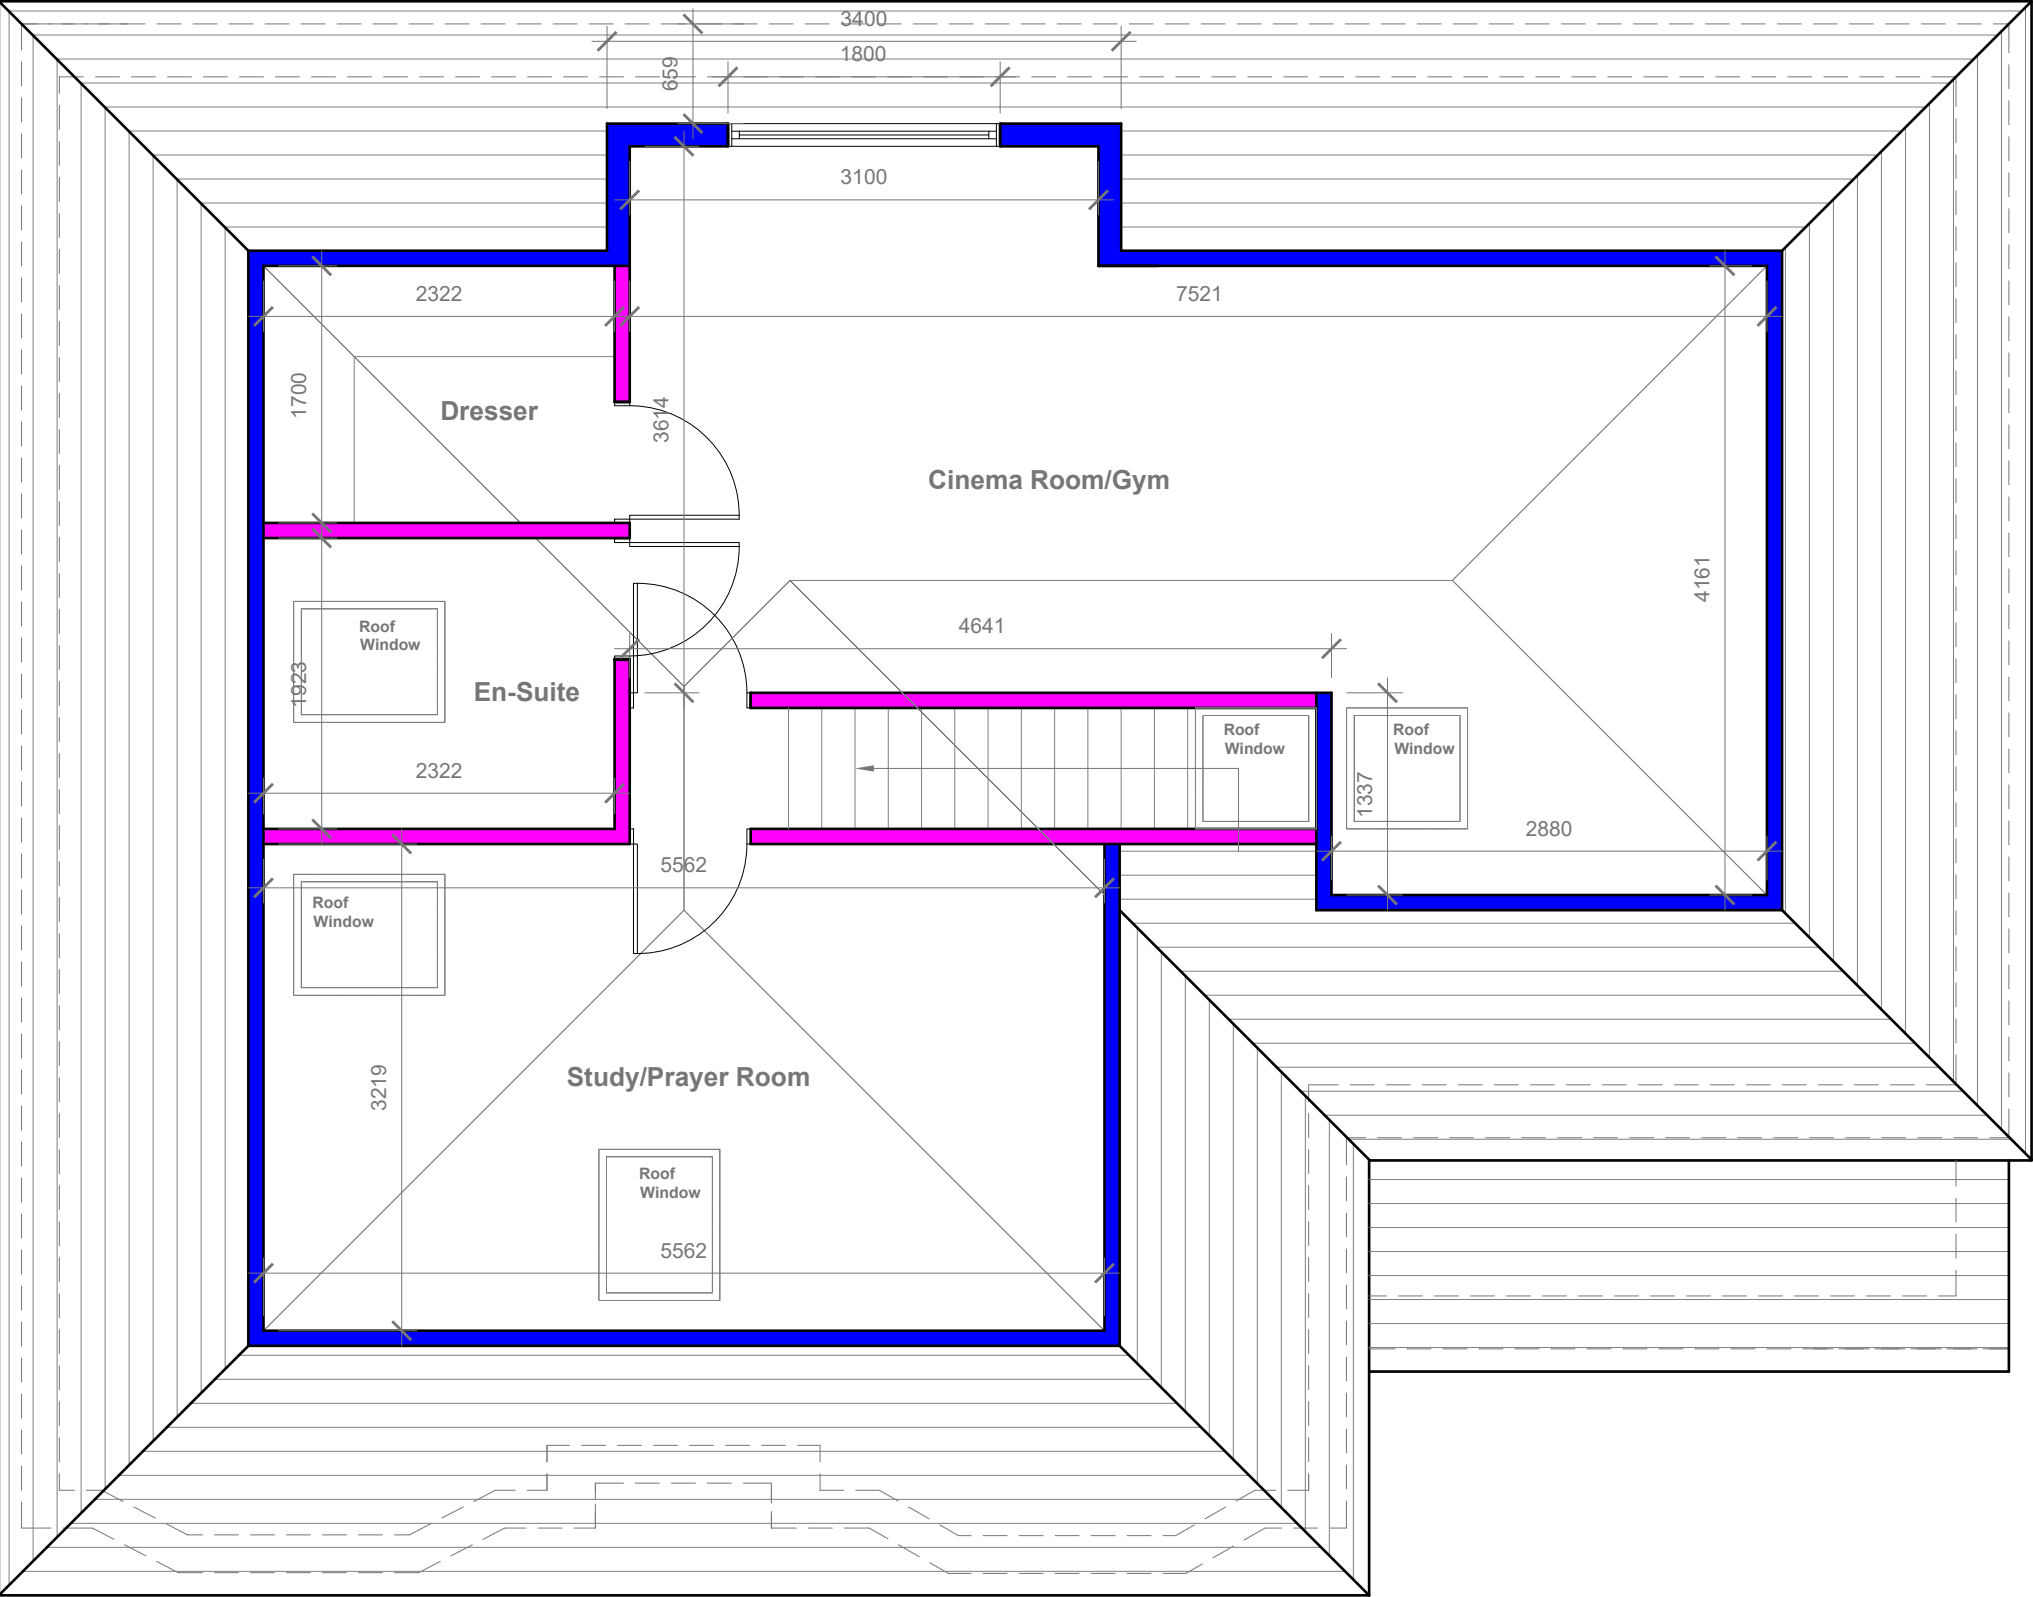

GENERAL NOTES:
1. ALL DIMENSIONS ARE IN MILLIMETER.
2. VERIFY ALL DIMENSIONS AND CONDITIONS BEFORE BUILDING OR STARTING CONSTRUCTION. NOTIFY THE DESIGNER IMMEDIATELY OF ANY DISCREPANCY OR VARIATION.
3. ALL WORK TO COMPLY WITH CURRENT BUILDING REGULATIONS AND CODES OF PRACTICE

Title:

Proposed Loft Floor Plan

Site Address	Scale: 1:50 @A3
1 Elm Lawn Close	Date: 04/09/2023
Uxbridge	Drawing No.: 2023/116 -04
Middlesex	Drawn By:
UB8 1NX	RO
Revision Date:	Faluck Patel
A 20-12-2023	
e:mail - faluckpatel@yahoo.com	
(M) +44 (0) 7871 466 254	



Proposed Front Elevation
Scale 1:100



Proposed Side Elevation
Scale 1:100

Velux Window to be installed as per manufacturer specification, not projected more than 150mm from the plane of roof slope


Proposed External Finish Materials to Match Existing External Finish Materials

Proposed Flank Wall Window to be Obscure Glazed and Non Opening below 1.7m from FFL

- GENERAL NOTES:
1. ALL DIMENSIONS ARE IN MILLIMETER.
 2. VERIFY ALL DIMENSIONS AND CONDITIONS BEFORE BUILDING OR STARTING CONSTRUCTION. NOTIFY THE DESIGNER IMMEDIATELY OF ANY DISCREPANCY OR VARIATION.
 3. ALL WORK TO COMPLY WITH CURRENT BUILDING REGULATIONS AND CODES OF PRACTICE



Proposed Rear Elevation
Scale 1:100

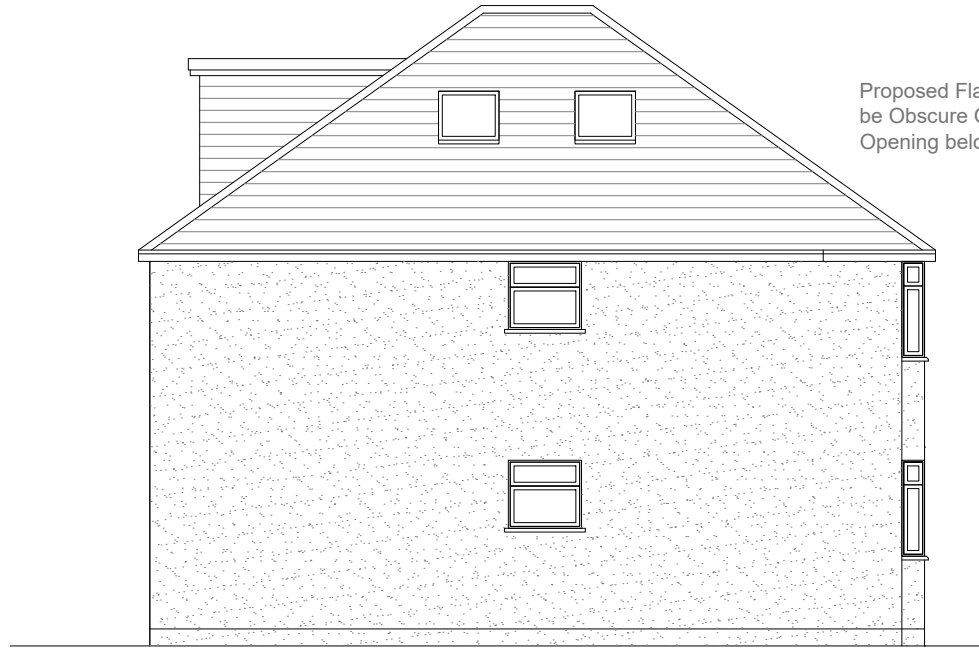

Proposed Side Elevation
Scale 1:100

Proposed Flank Wall Window to be Obscure Glazed and Non Opening below 1.7m from FFL



Title:

Proposed Elevations

Site Address	Scale: 1:100 @A3
1 Elm Lawn Close	Date: 04/09/2023
Uxbridge	Drawing No.: 2023/116 -05
Middlesex	Drawn By: RO
UB8 1NX	

Revision Date:	
A	19-12-2023
B	20-12-2023
e:mail - faluckpatel@yahoo.com	
(M) +44 (0) 7871 466 254	

Faluck Patel