



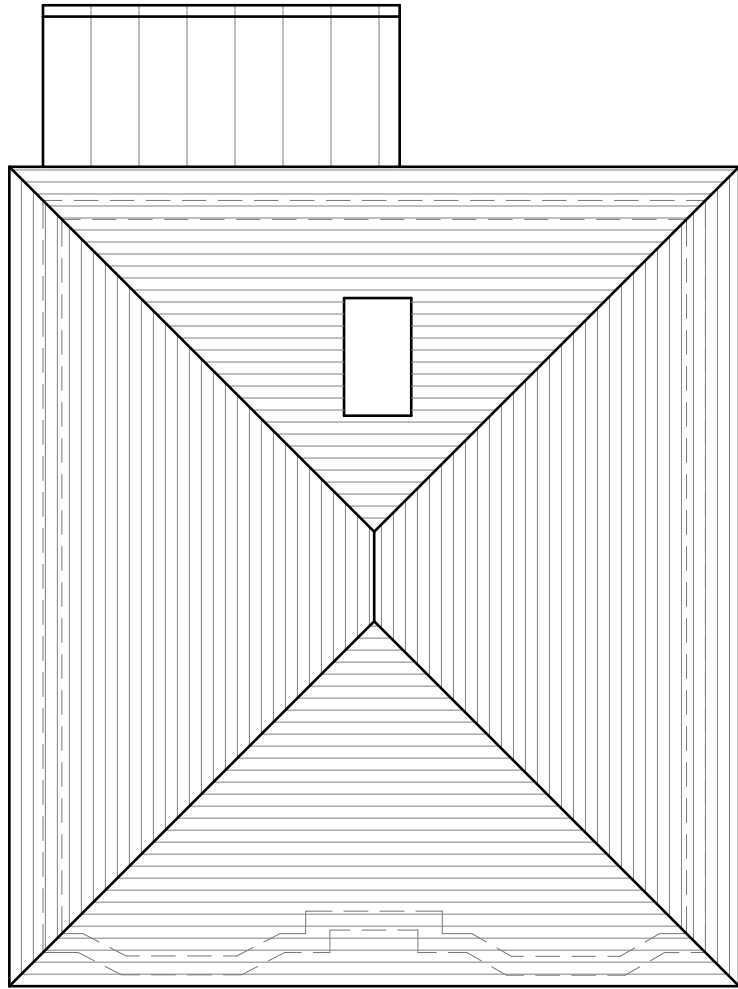

Existing Roof Plan
Scale 1:100

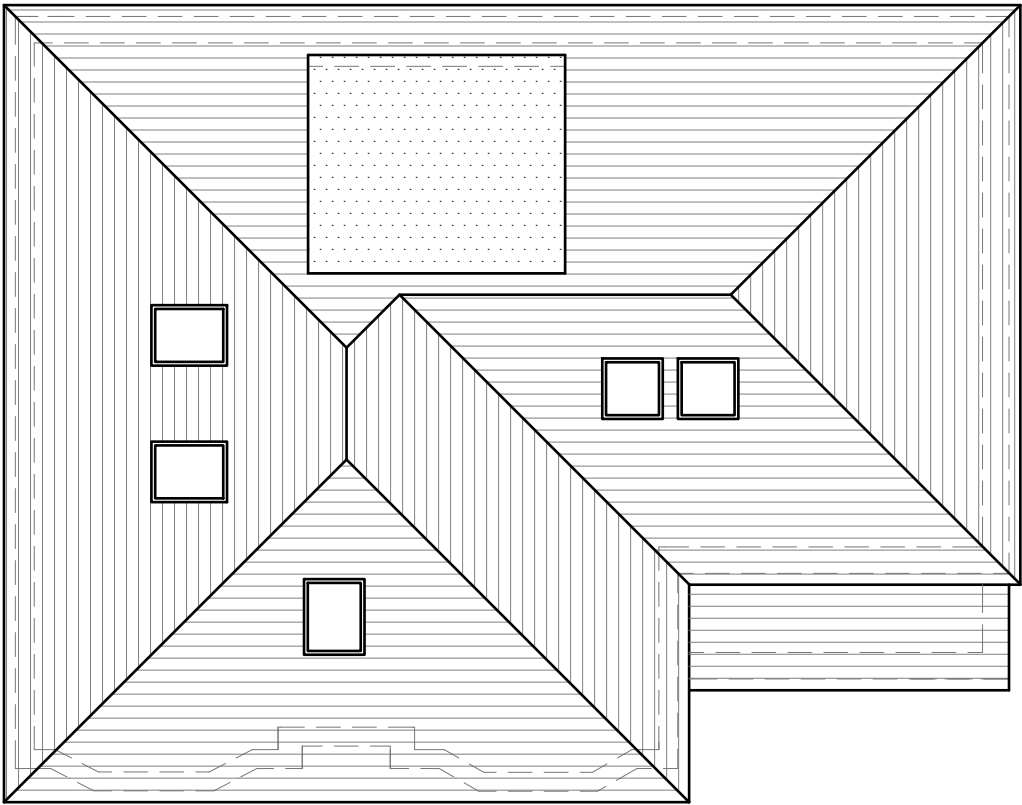

Proposed Roof Plan
Scale 1:100

- GENERAL NOTES:
1. ALL DIMENSIONS ARE IN MILLIMETER.
 2. VERIFY ALL DIMENSIONS AND CONDITIONS BEFORE BUILDING OR STARTING CONSTRUCTION. NOTIFY THE DESIGNER IMMEDIATELY OF ANY DISCREPANCY OR VARIATION.
 3. ALL WORK TO COMPLY WITH CURRENT BUILDING REGULATIONS AND CODES OF PRACTICE



Title:

Existing & Proposed Roof Plan

Site Address	Scale: 1:100 @A3
1 Elm Lawn Close	Date: 12/07/2024
Uxbridge	Drawing No.: 2023/116 -09
Middlesex	Drawn By: RO
UB8 1NX	

Revision Date:	
A	19-12-2023
B	20-12-2023
e:mail - faluckpatel@yahoo.com (M) +44 (0) 7871 466 254	

Faluck Patel