


Existing Site Plan
Scale 1:100

- GENERAL NOTES:
1. ALL DIMENSIONS ARE IN MILLIMETER.
 2. VERIFY ALL DIMENSIONS AND CONDITIONS BEFORE BUILDING OR STARTING CONSTRUCTION. NOTIFY THE DESIGNER IMMEDIATELY OF ANY DISCREPANCY OR VARIATION.
 3. ALL WORK TO COMPLY WITH CURRENT BUILDING REGULATIONS AND CODES OF PRACTICE



Title:	
Existing Site Plan	
Site Address	Scale: 1:100 @A3
1 Elm Lawn Close	Date: 04/09/2023
Uxbridge	Drawing No.:
Middlesex	2023/116 -07
UB8 1NX	Drawn By:
	RO
Revision Date:	Faluck Patel
A 19-12-2023	
e:mail - faluckpatel@yahoo.com (M) +44 (0) 7871 466 254	

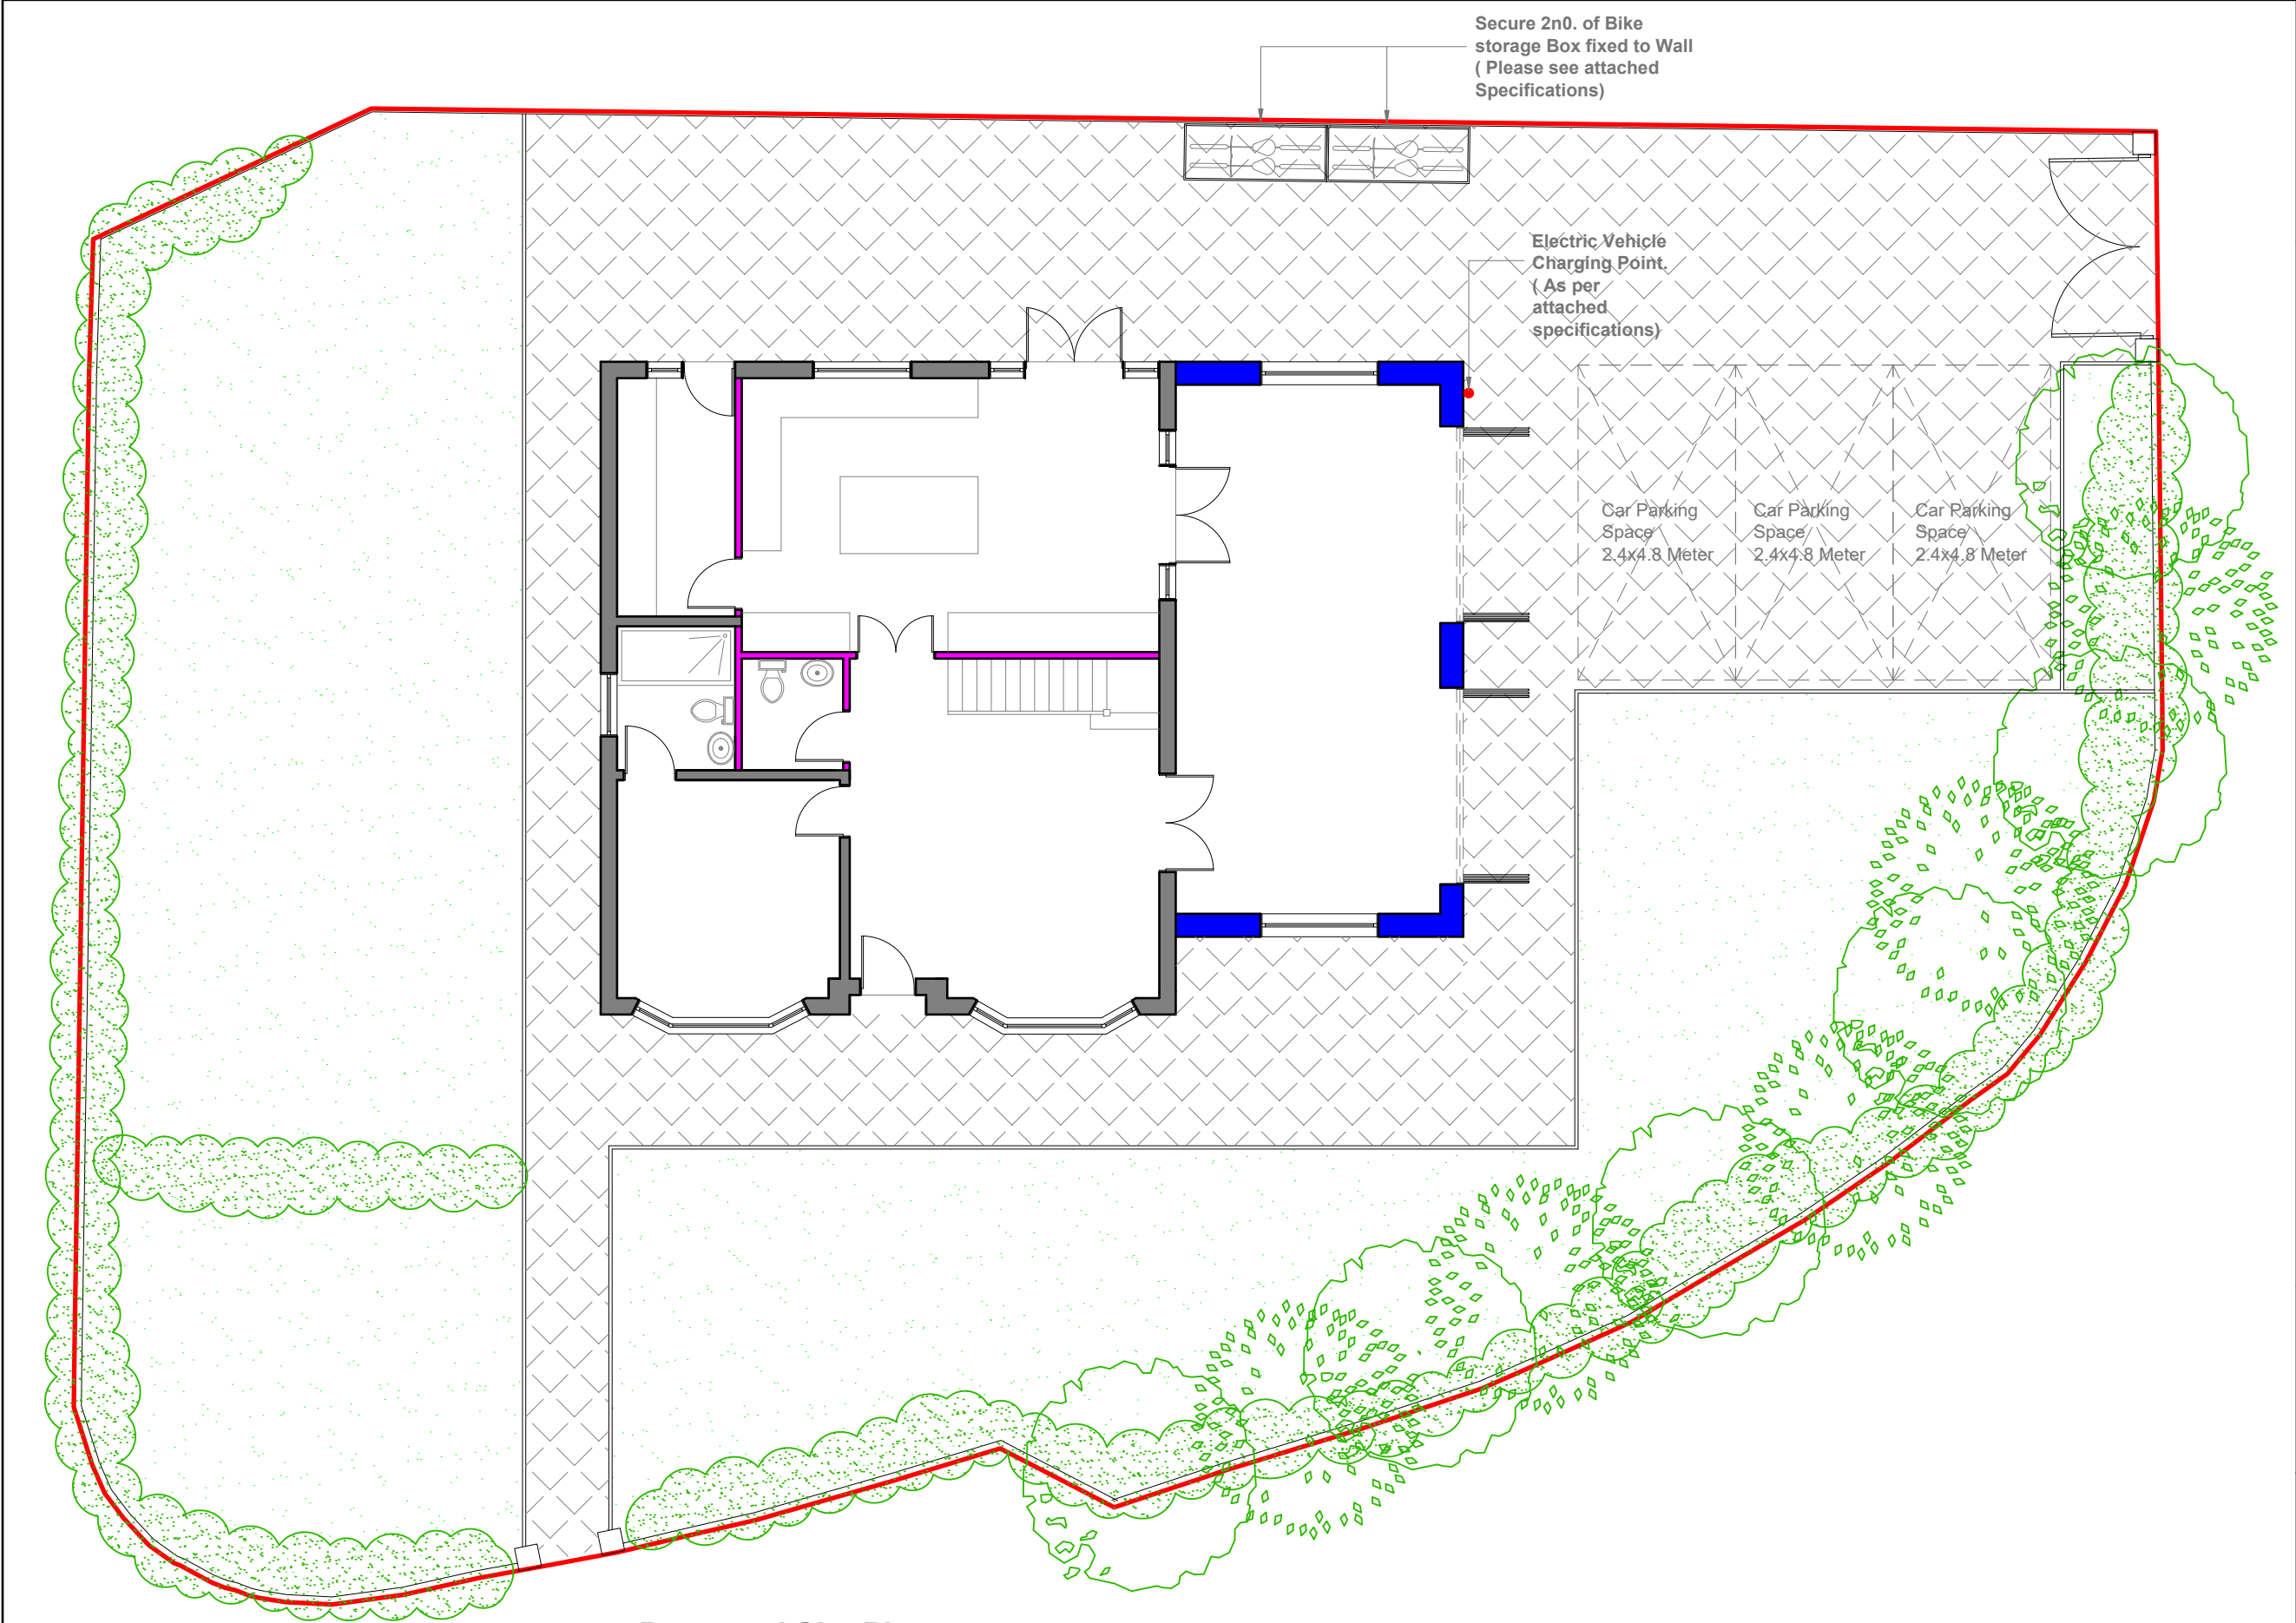

Secure 2n0. of Bike
storage Box fixed to Wall
(Please see attached
Specifications)

Electric Vehicle
Charging Point.
(As per
attached
specifications)

Car Parking
Space/
2.4x4.8 Meter

Car Parking
Space/
2.4x4.8 Meter

Car Parking
Space/
2.4x4.8 Meter

Proposed Site Plan
Scale 1:100

- GENERAL NOTES:
1. ALL DIMENSIONS ARE IN MILLIMETER.
 2. VERIFY ALL DIMENSIONS AND CONDITIONS BEFORE BUILDING OR STARTING CONSTRUCTION. NOTIFY THE DESIGNER IMMEDIATELY OF ANY DISCREPANCY OR VARIATION.
 3. ALL WORK TO COMPLY WITH CURRENT BUILDING REGULATIONS AND CODES OF PRACTICE



Title:	
Proposed Site Plan	
Site Address	Scale: 1:100 @A3
1 Elm Lawn Close	Date: 04/09/2023
Uxbridge	Drawing No.: 2023/116 -08
Middlesex	Drawn By: RO
UB8 1NX	
Revision Date:	
A	19-12-2023
B	20-12-2023
e:mail - faluckpatel@yahoo.com	
(M) +44 (0) 7871 466 254	
Faluck Patel	