



No.24



No.22
Existing Front Elevation



No.20



Existing Side Elevation



Existing Front Photo



No.20



No.22
Existing Rear Elevation



No.24



Existing Side Elevation




Existing Rear Photo showing No.24



Existing Rear Photo showing No.24




No.24

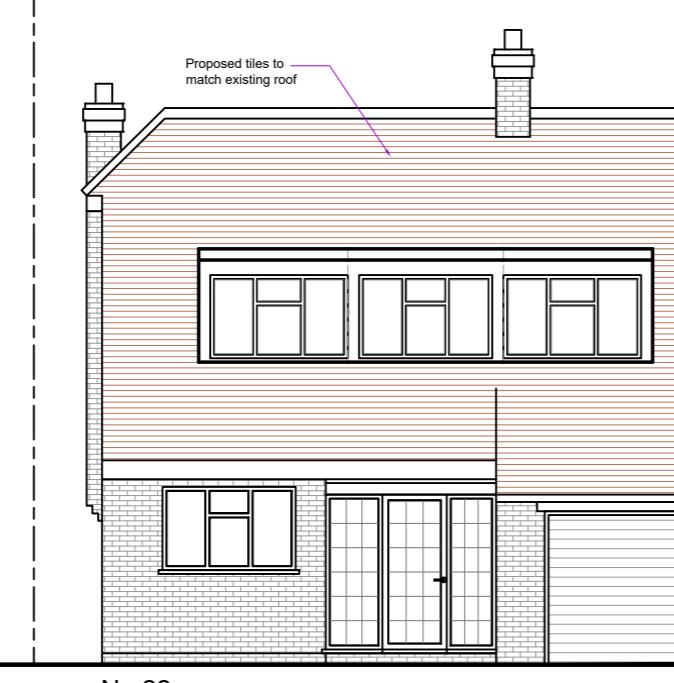


No.22
Proposed Front Elevation



No.20

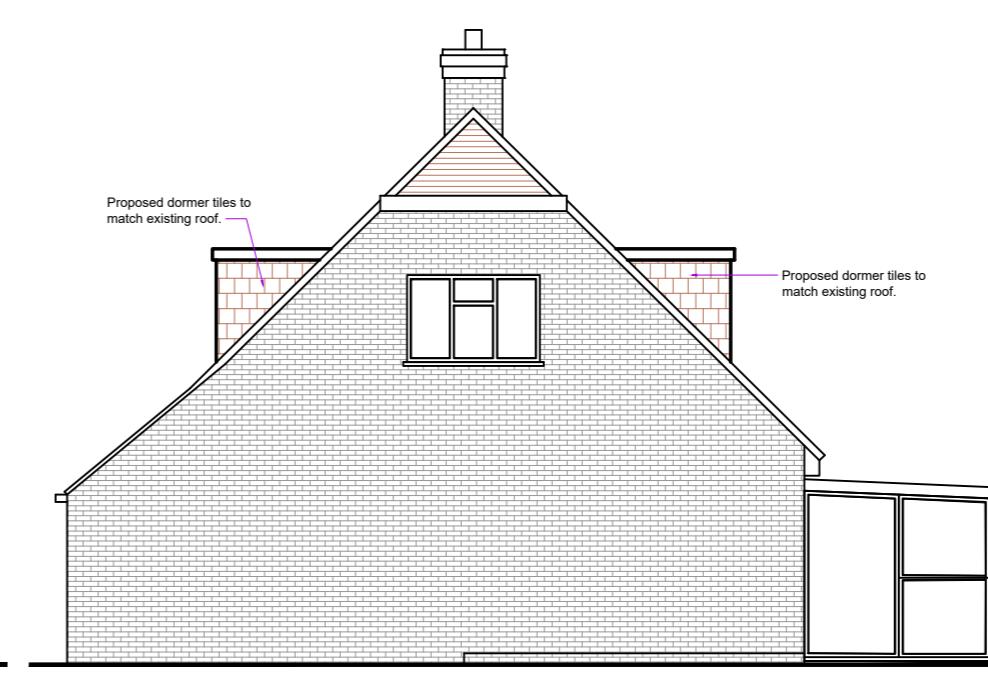

Proposed Side Elevation

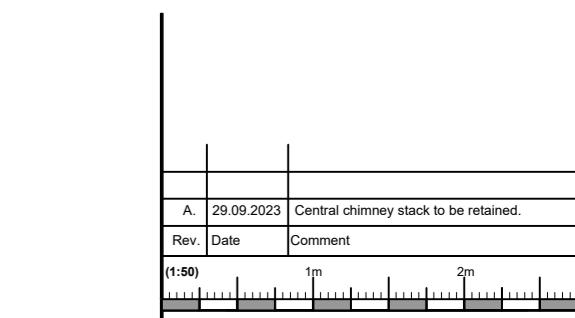

JPW Architecture

Site Address: 22 PEPYS CLOSE
ICKENHAM
UB10 8NL

Project Title: ENLARGEMENT OF FRONT
AND REAR DORMER AND
ADDITION OF SKYLIGHTS
TO REAR ROOF-SLOPE

Status: PLANNING

Drawn: JW

Date: AUGUST 2023 Scale: 1:100 @ A2

Drawing Title:
EXISTING & PROPOSED
ELEVATIONS & SITE PHOTOS

Job No: PEPC22 Drawing No: PL-01 Rev: A



No.20



No.22
Proposed Rear Elevation



No.24



Proposed Side Elevation