



No.24



No.22  
Existing Front Elevation



No.20



Existing Side Elevation



Existing Front Photo



No.20



No.22  
Existing Rear Elevation



No.24



Existing Side Elevation



Existing Rear Photo showing No.24




Existing Rear Photo showing No.24



Existing Rear Photo showing No.20




No.24

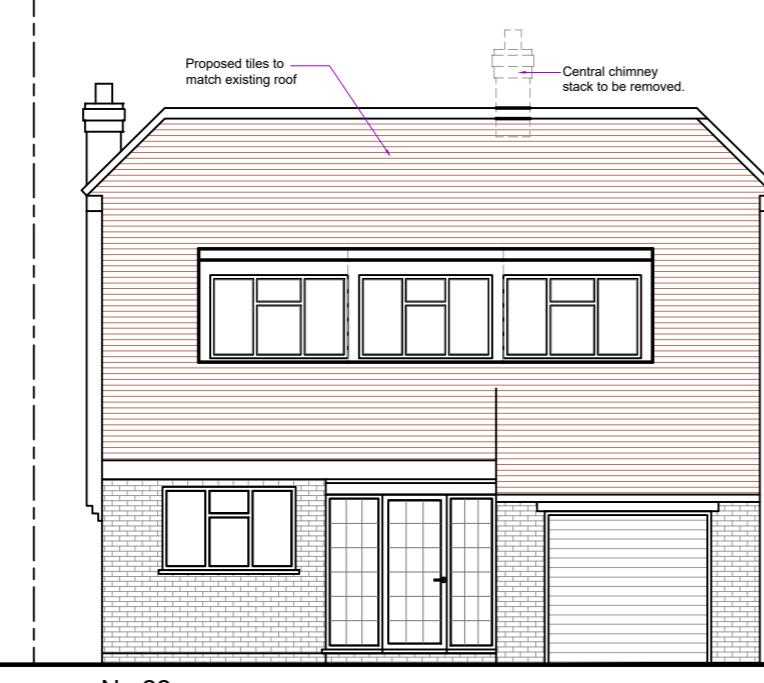


No.22  
Proposed Front Elevation



No.20

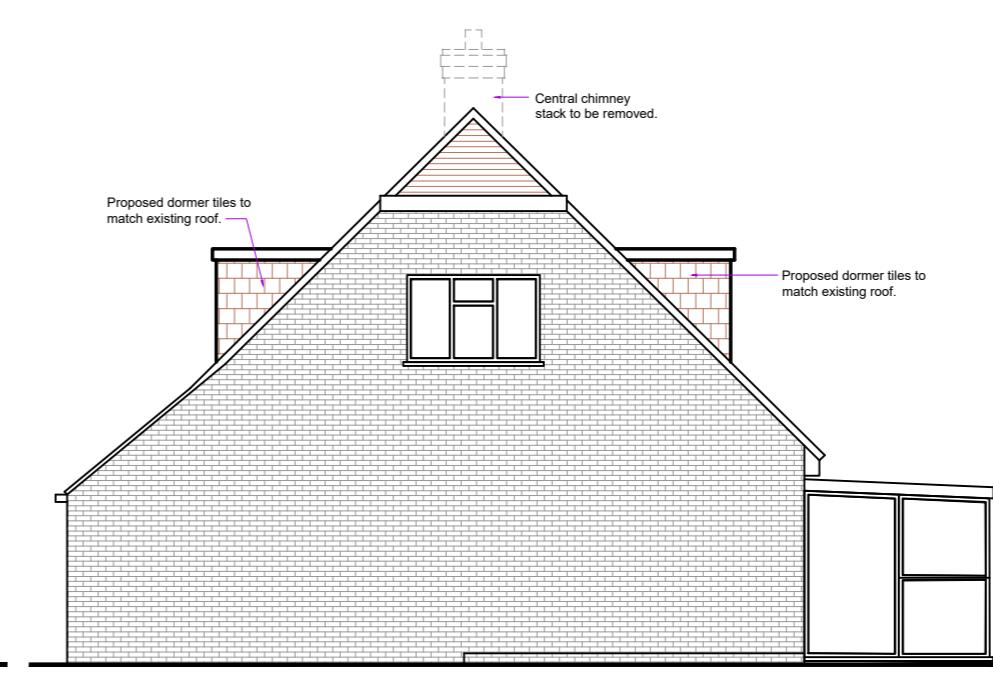

Proposed Side Elevation

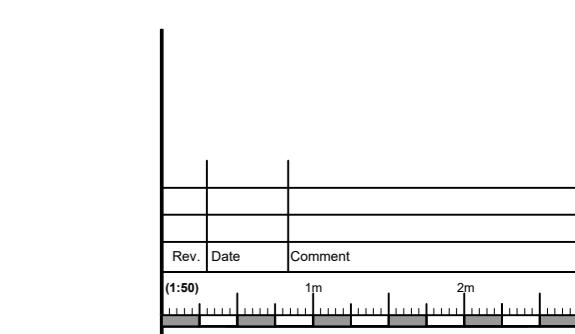


No.20




No.22  
Proposed Rear Elevation



No.24

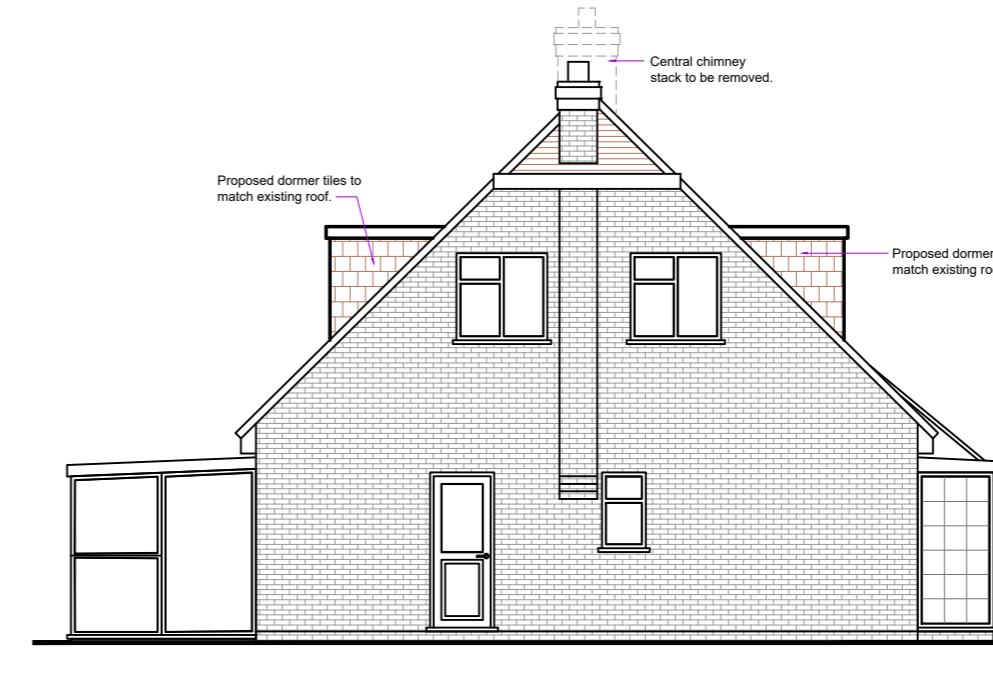

Proposed Side Elevation

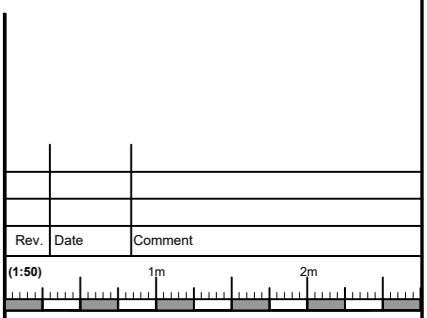

**JPW Architecture**

Site Address: 22 PEPYS CLOSE  
ICKENHAM  
UB10 8NL

Project Title: ENLARGEMENT OF FRONT  
AND REAR DORMER AND  
ADDITION OF SKYLIGHTS  
TO REAR ROOF-SLOPE

Status: PLANNING

Drawn: JW

Date: AUGUST 2023 Scale: 1:100 @ A2

Drawing Title:  
EXISTING & PROPOSED  
ELEVATIONS & SITE PHOTOS

Job No: PEPC22 Drawing No: PL-01 Rev: